


THESE PLANS AND THE DESIGN CONTAINED HEREIN ARE THE PROPERTY OF RESIDENTIAL DESIGNS, LTD., AND MAY NOT BE REPRODUCED OR TRANSMITTED IN ANY FORM OR BY ANY MEANS, ELECTRONIC OR MECHANICAL, WITHOUT THE WRITTEN PERMISSION OF RESIDENTIAL DESIGNS, LTD., UNDER PENALTY OF LAW.

RESIDENTIAL DESIGNS, LTD.
CARROLL W. JOHNSON
Post Office Box 16410 - Chesapeake, Virginia 23328
(757) 595-4500 residentialdesigns@verizon.net


DATE: _____
DESIGN BY: CWJ
DRAWN BY: CWJ

Three Story Residence
108 81st Street

REVISIONS
JOB NO.
SHEET NO.

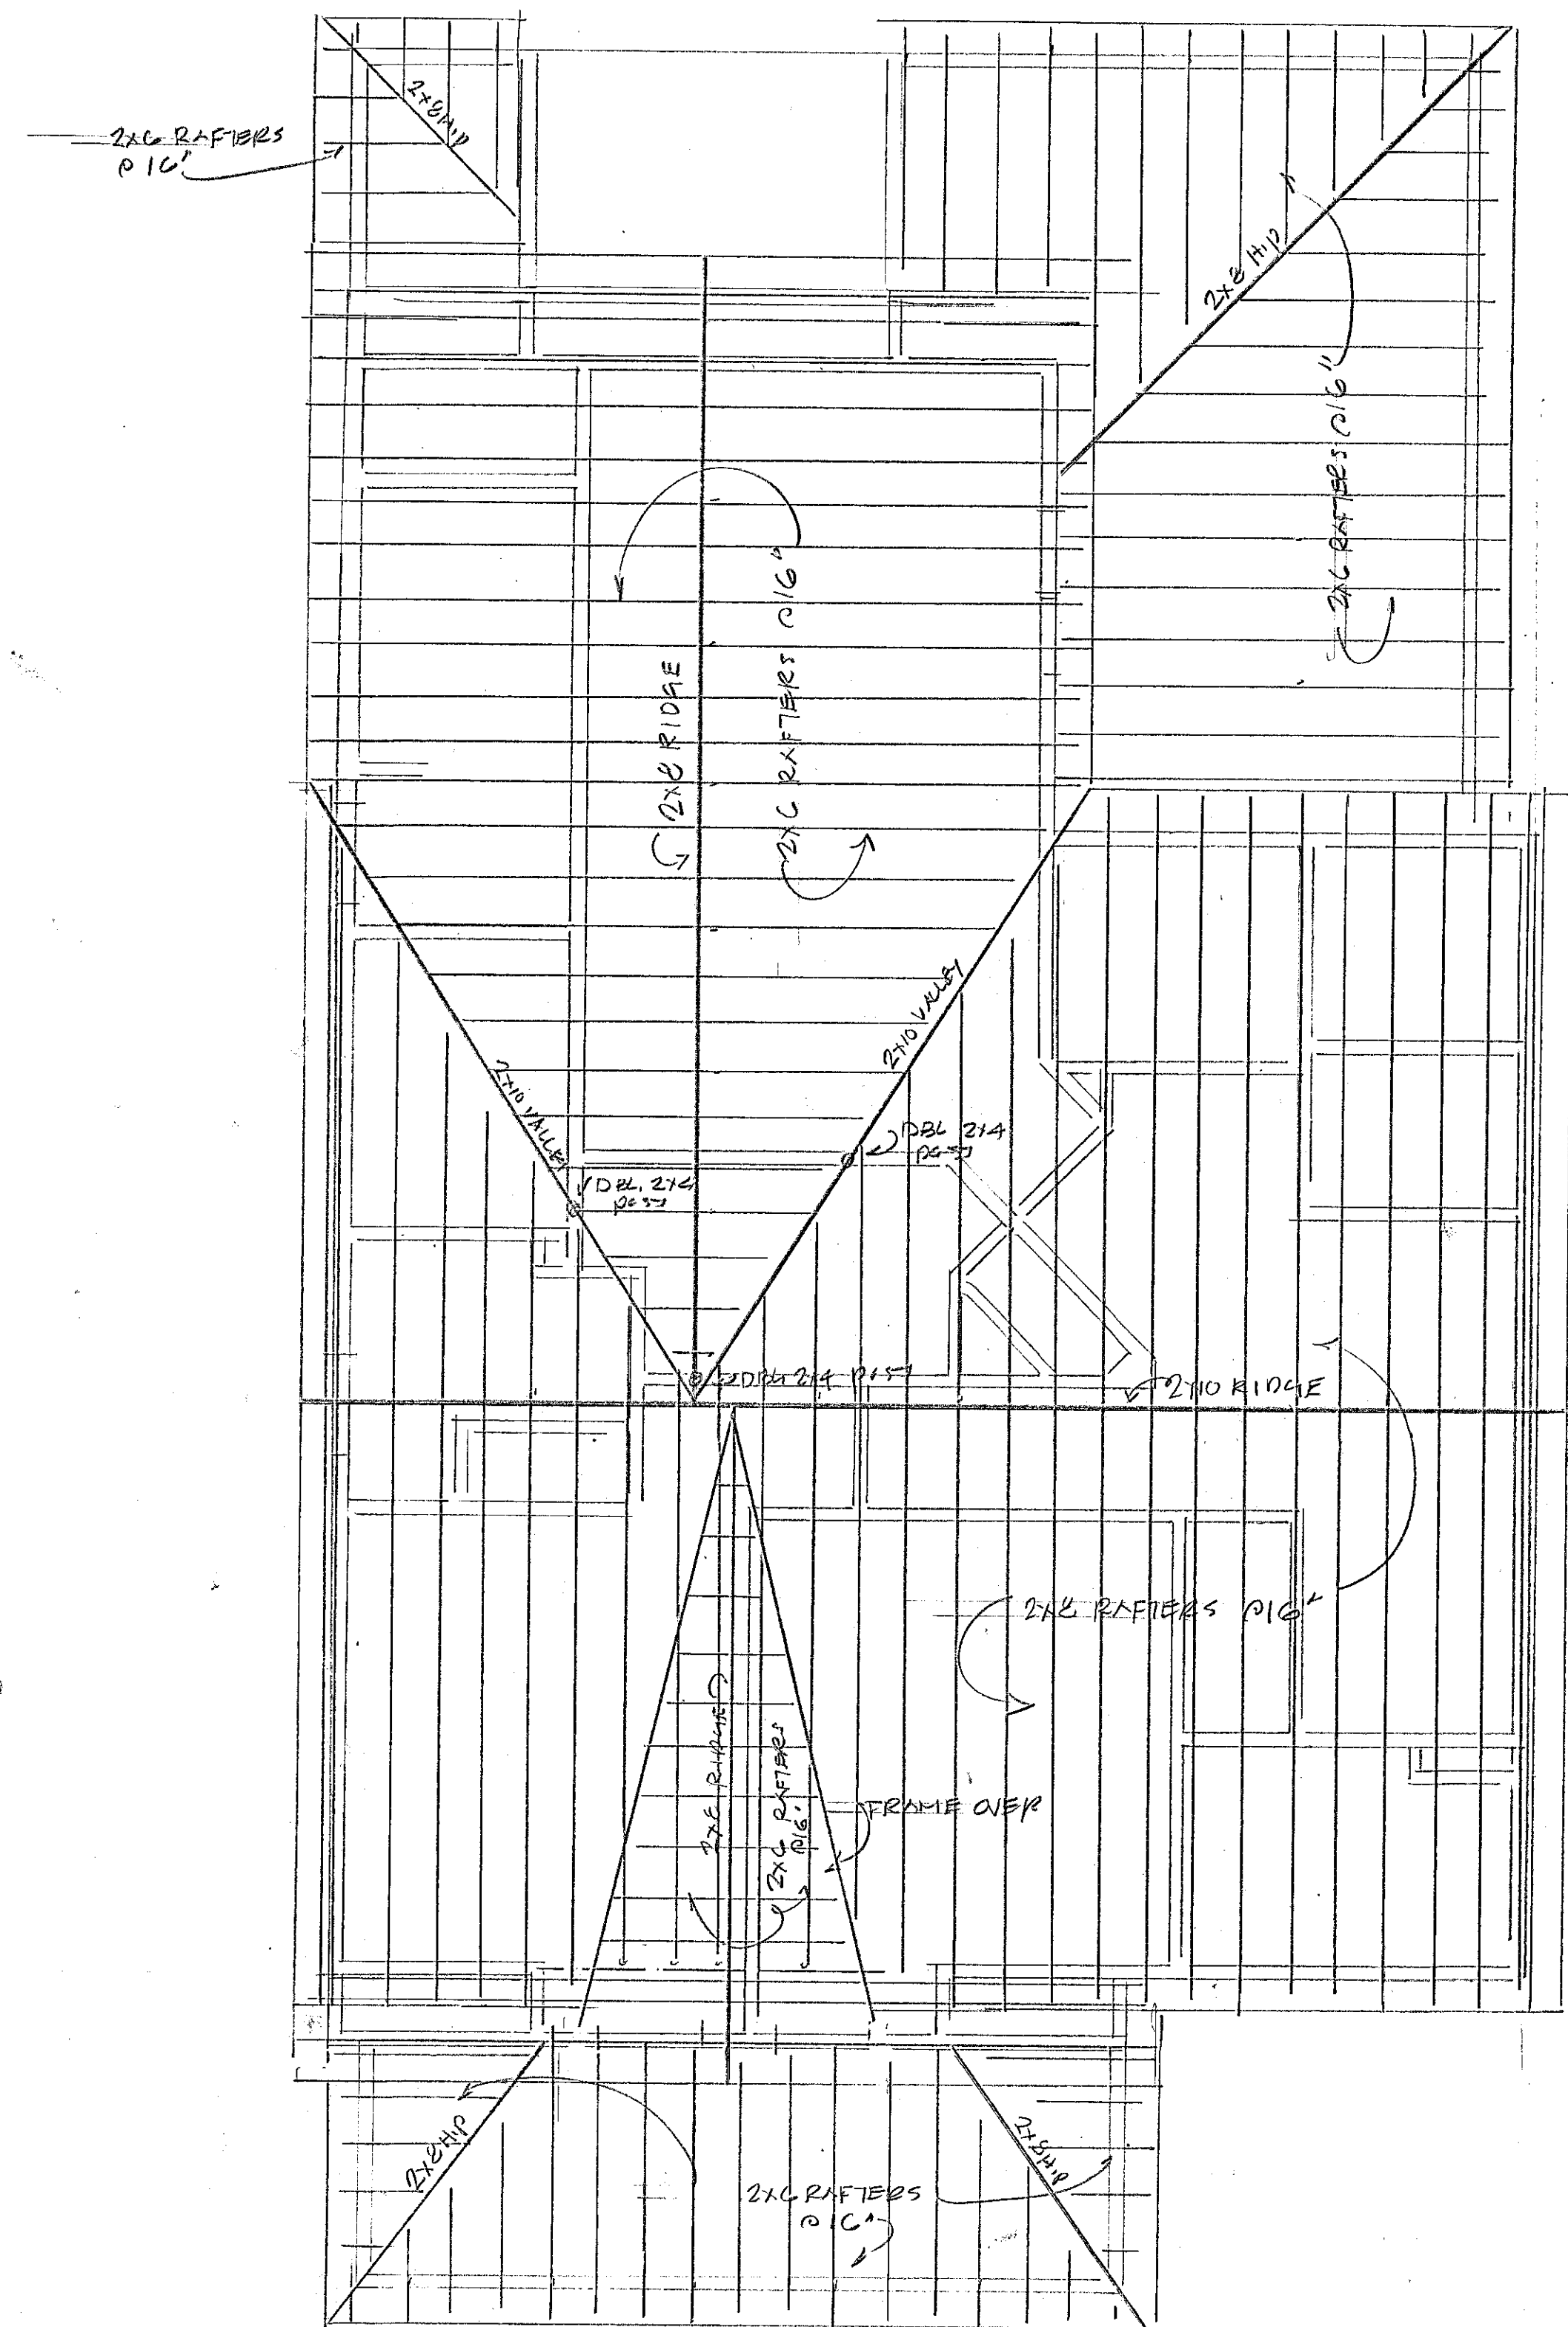


ROOF FRAMING PLAN 1/4"=1'-0"

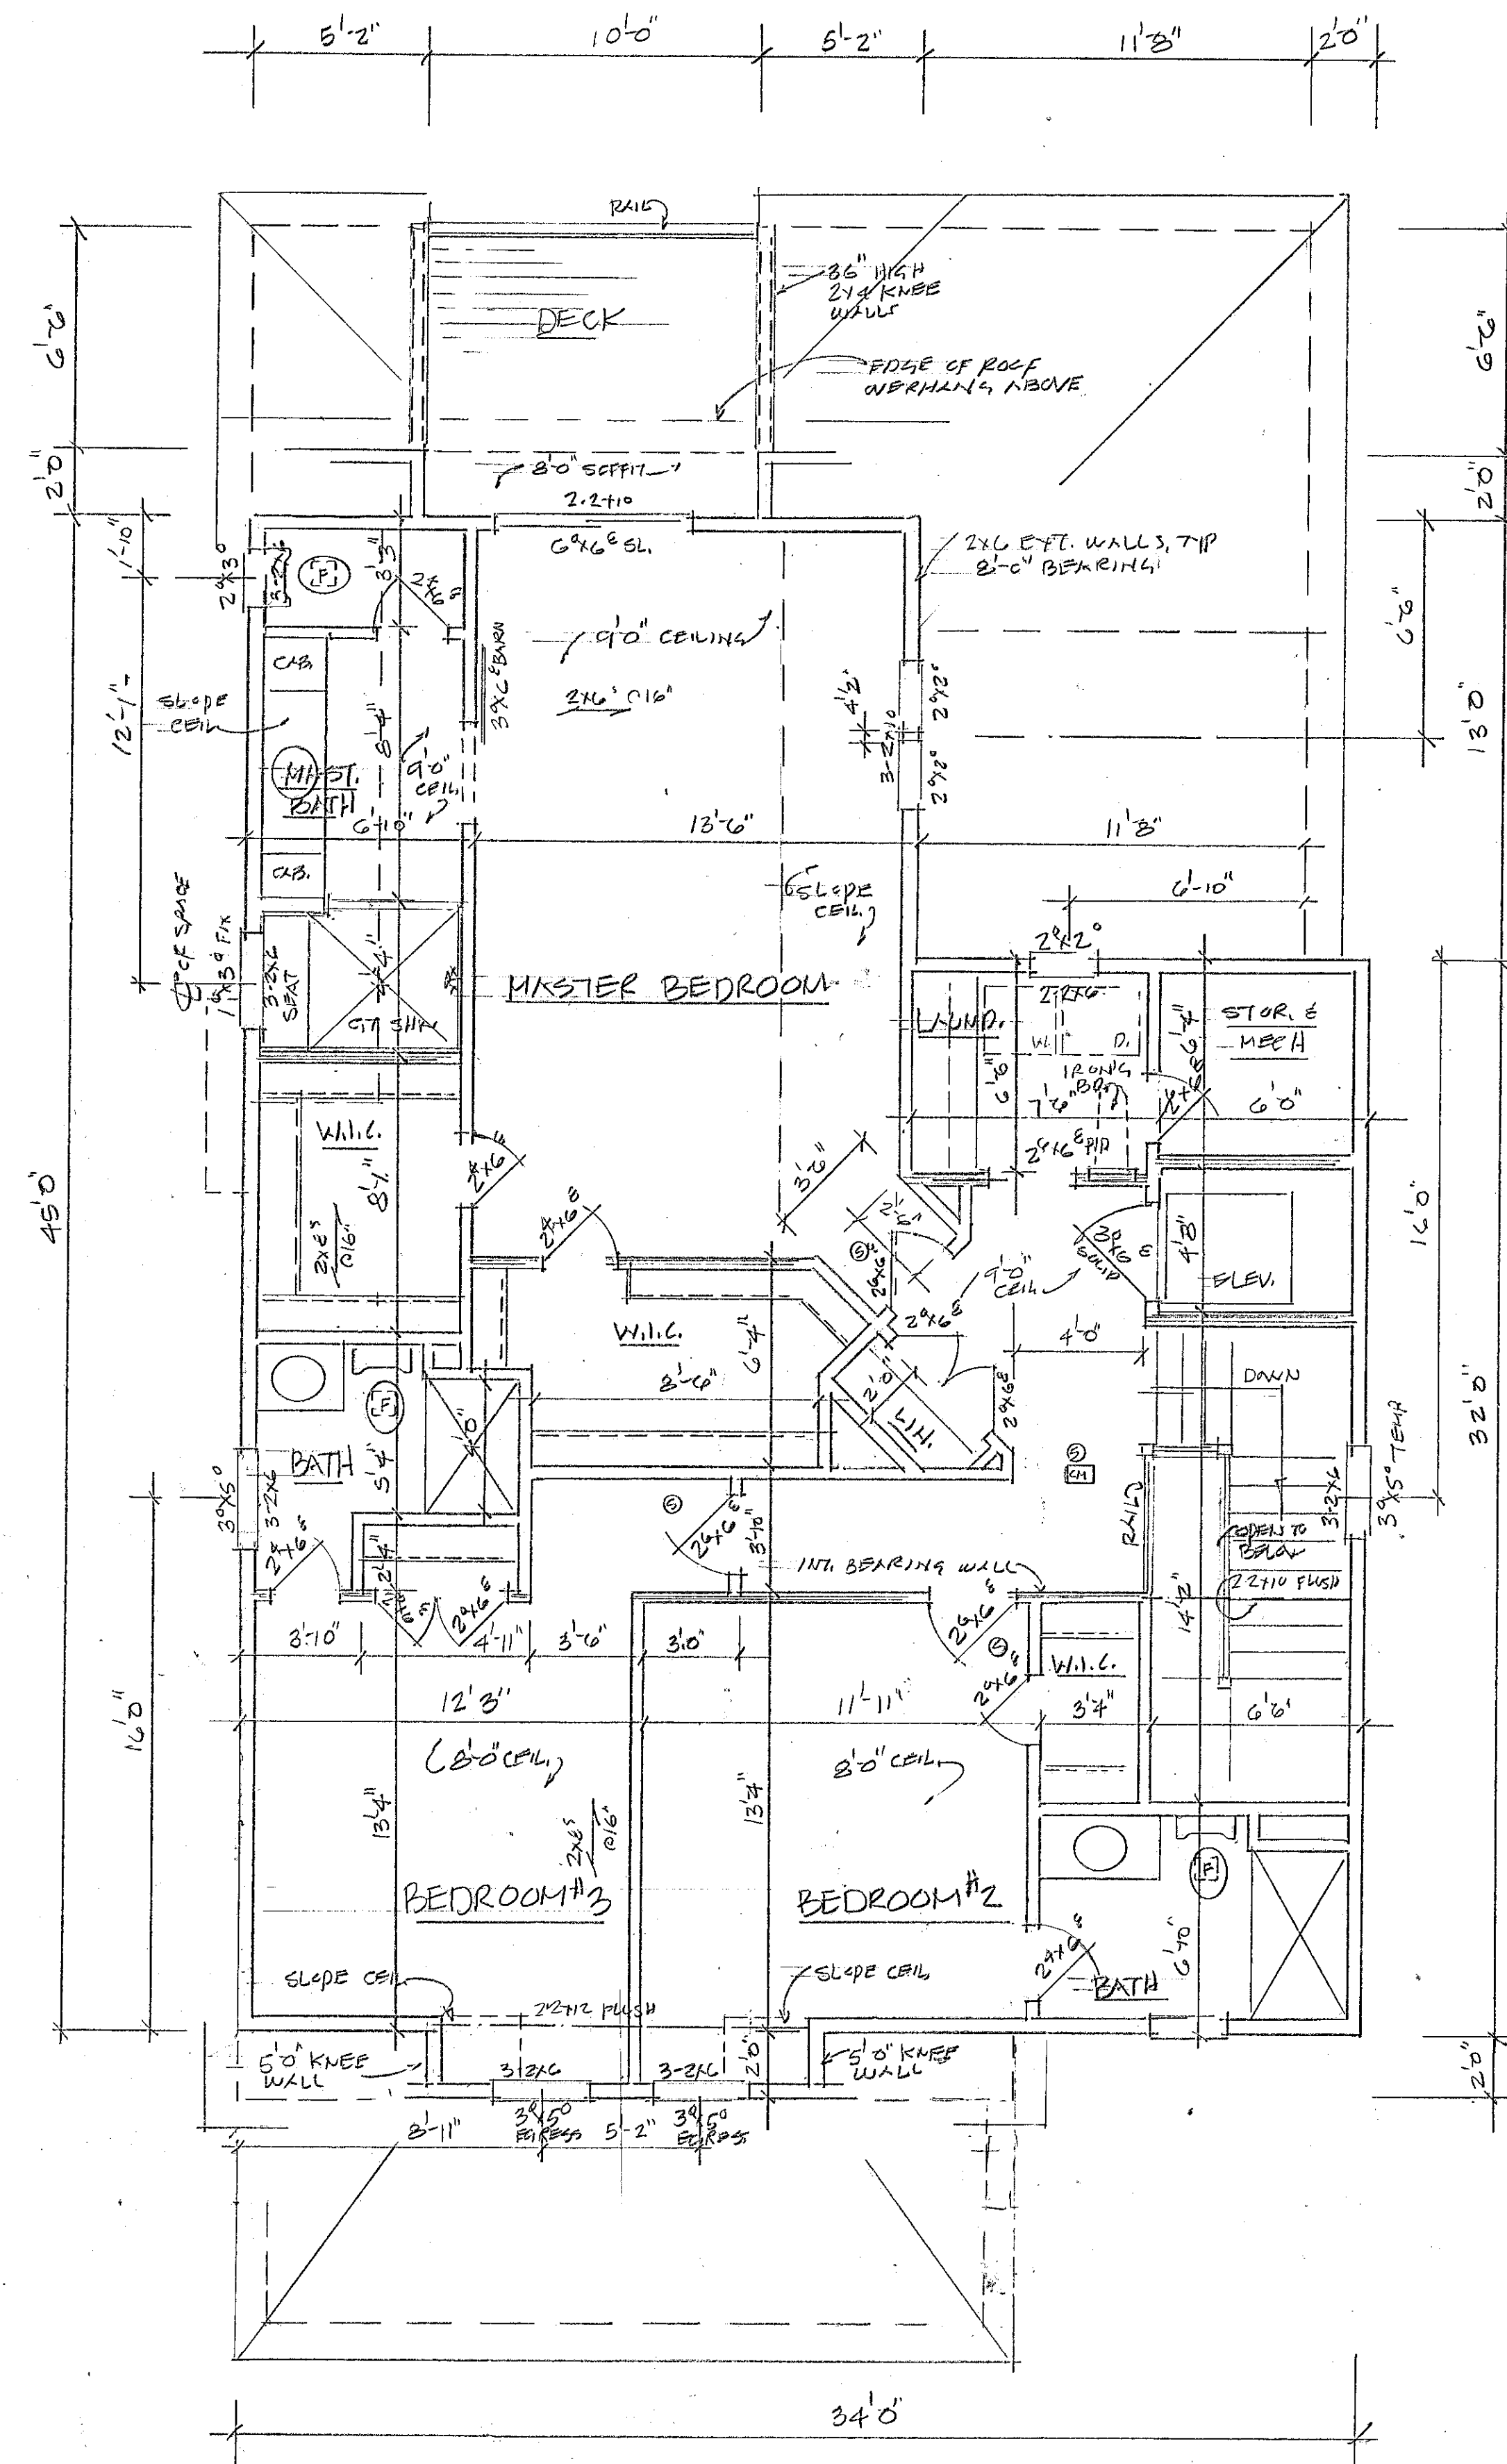

THIRD FLOOR PLAN 1/4"=1'-0"

THESE PLANS AND THE DESIGN INFORMATION CONTAINED HEREIN ARE THE PROPERTY OF RESIDENTIAL DESIGNS, LTD., AND MAY NOT BE REPRODUCED OR USED IN ANY MANNER WITHOUT THE WRITTEN PERMISSION OF RESIDENTIAL DESIGNS, LTD., A DIVISION OF CARROLL W. JOHNSON, INC. UNDER PENALTY OF LAW.

RESIDENTIAL
DESIGNS, LTD.
CARROLL W. JOHNSON
Post Office Box 16410 - Chesapeake, Virginia 23328
(757) 598-4500 residentialdesigns@verizon.net

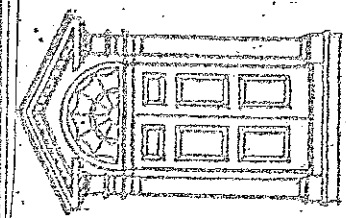

DATE:

DESIGN BY: CWJ

DRAWN BY: CWJ

Three Story Residence
108 81st Street


REVISIONS

JOB NO.

SHEET NO.

THESE PLANS AND THE DESIGN CONTAINED HEREIN ARE THE PROPERTY OF RESIDENTIAL DESIGNS, LTD. AND ARE NOT TO BE REPRODUCED OR USED IN ANY MANNER EITHER AL OR IN PART WITHOUT THE FIRST SIGNED WRITTEN CONSENT OF RESIDENTIAL DESIGNS, LTD., CHESAPEAKE, VA UNDER PENALTY OF LAW.

**RESIDENTIAL
DESIGNS, LTD.**
CARROLL W. JOHNSON
Post Office Box 16410 - Chesapeake, Virginia 23328
(757) 548-4500 residentialdesigns@verizon.net

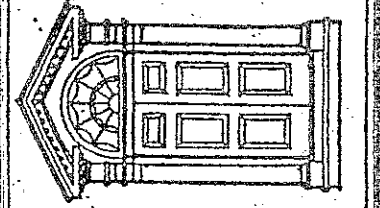

DATE:

DESIGN BY: CWJ

DRAWN BY: CWJ


**Three Story Residence
108 81st Street**

JOB NO.

SHEET NO.



FRONT ELEVATION 1/4"=1'-0"

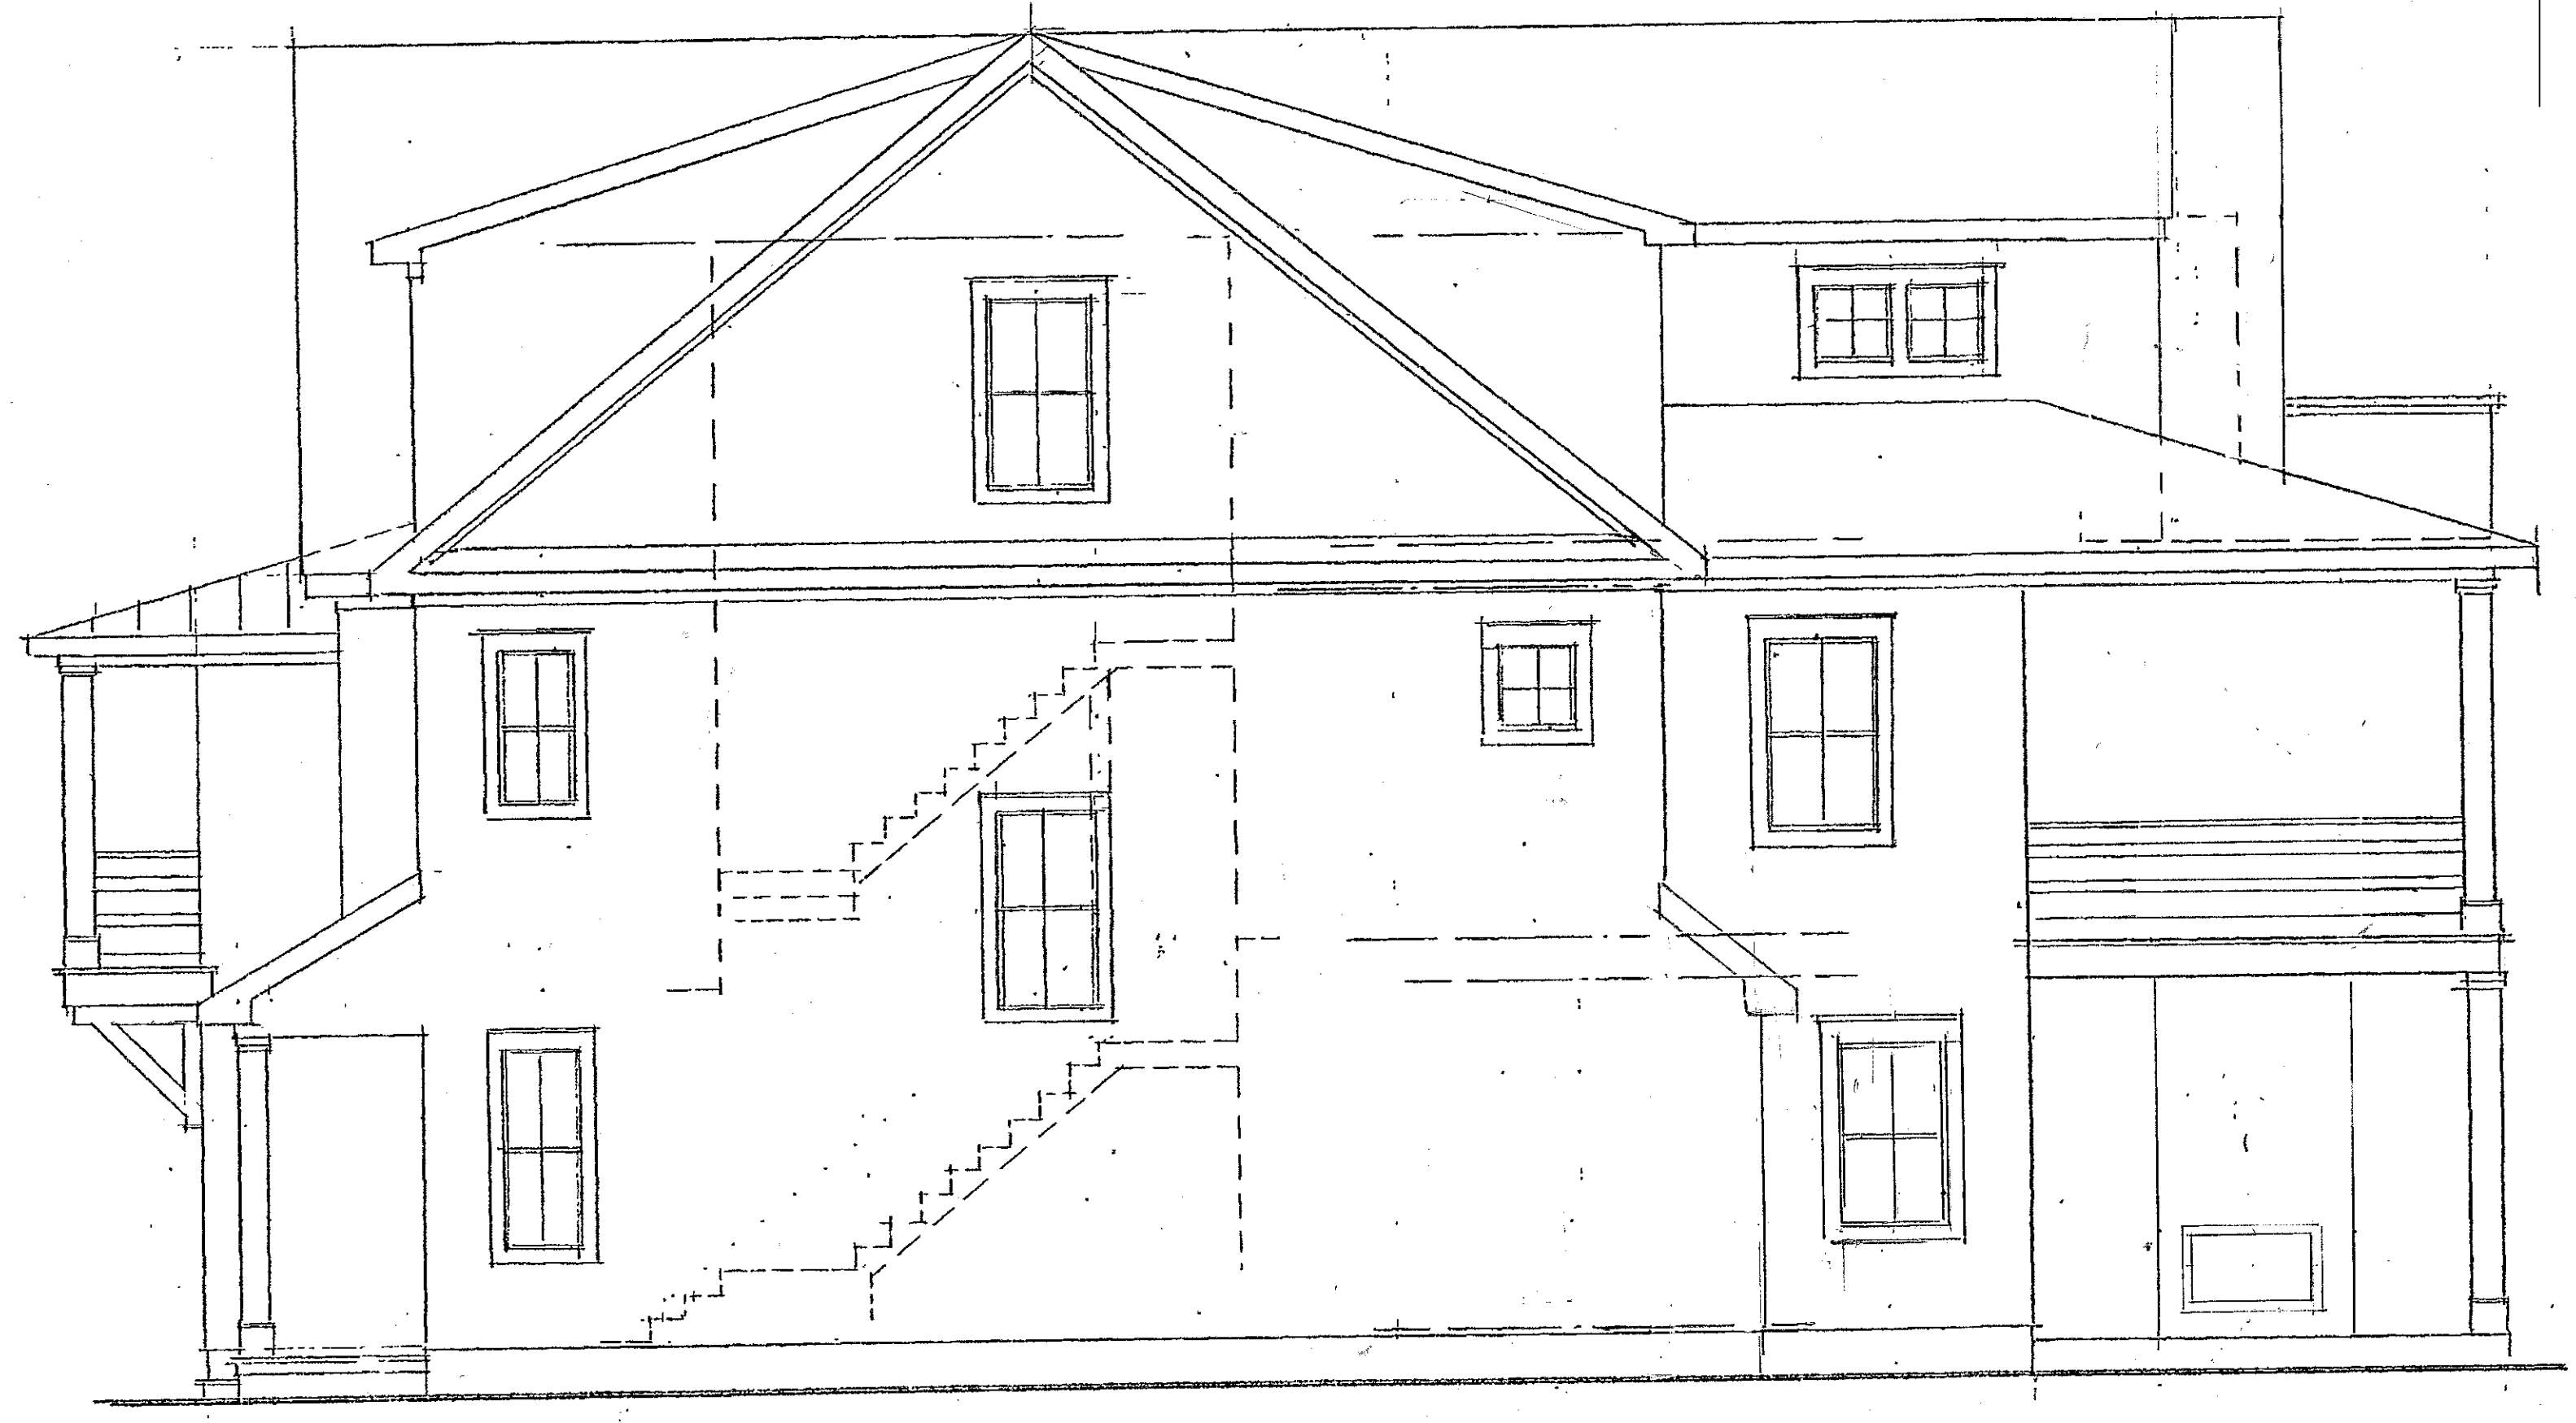


RIGHT SIDE ELEVATION 1/4"=1'-0"




REAR ELEVATION 1/4"=1'-0"



LEFT SIDE ELEVATION 1/4"=1'-0"

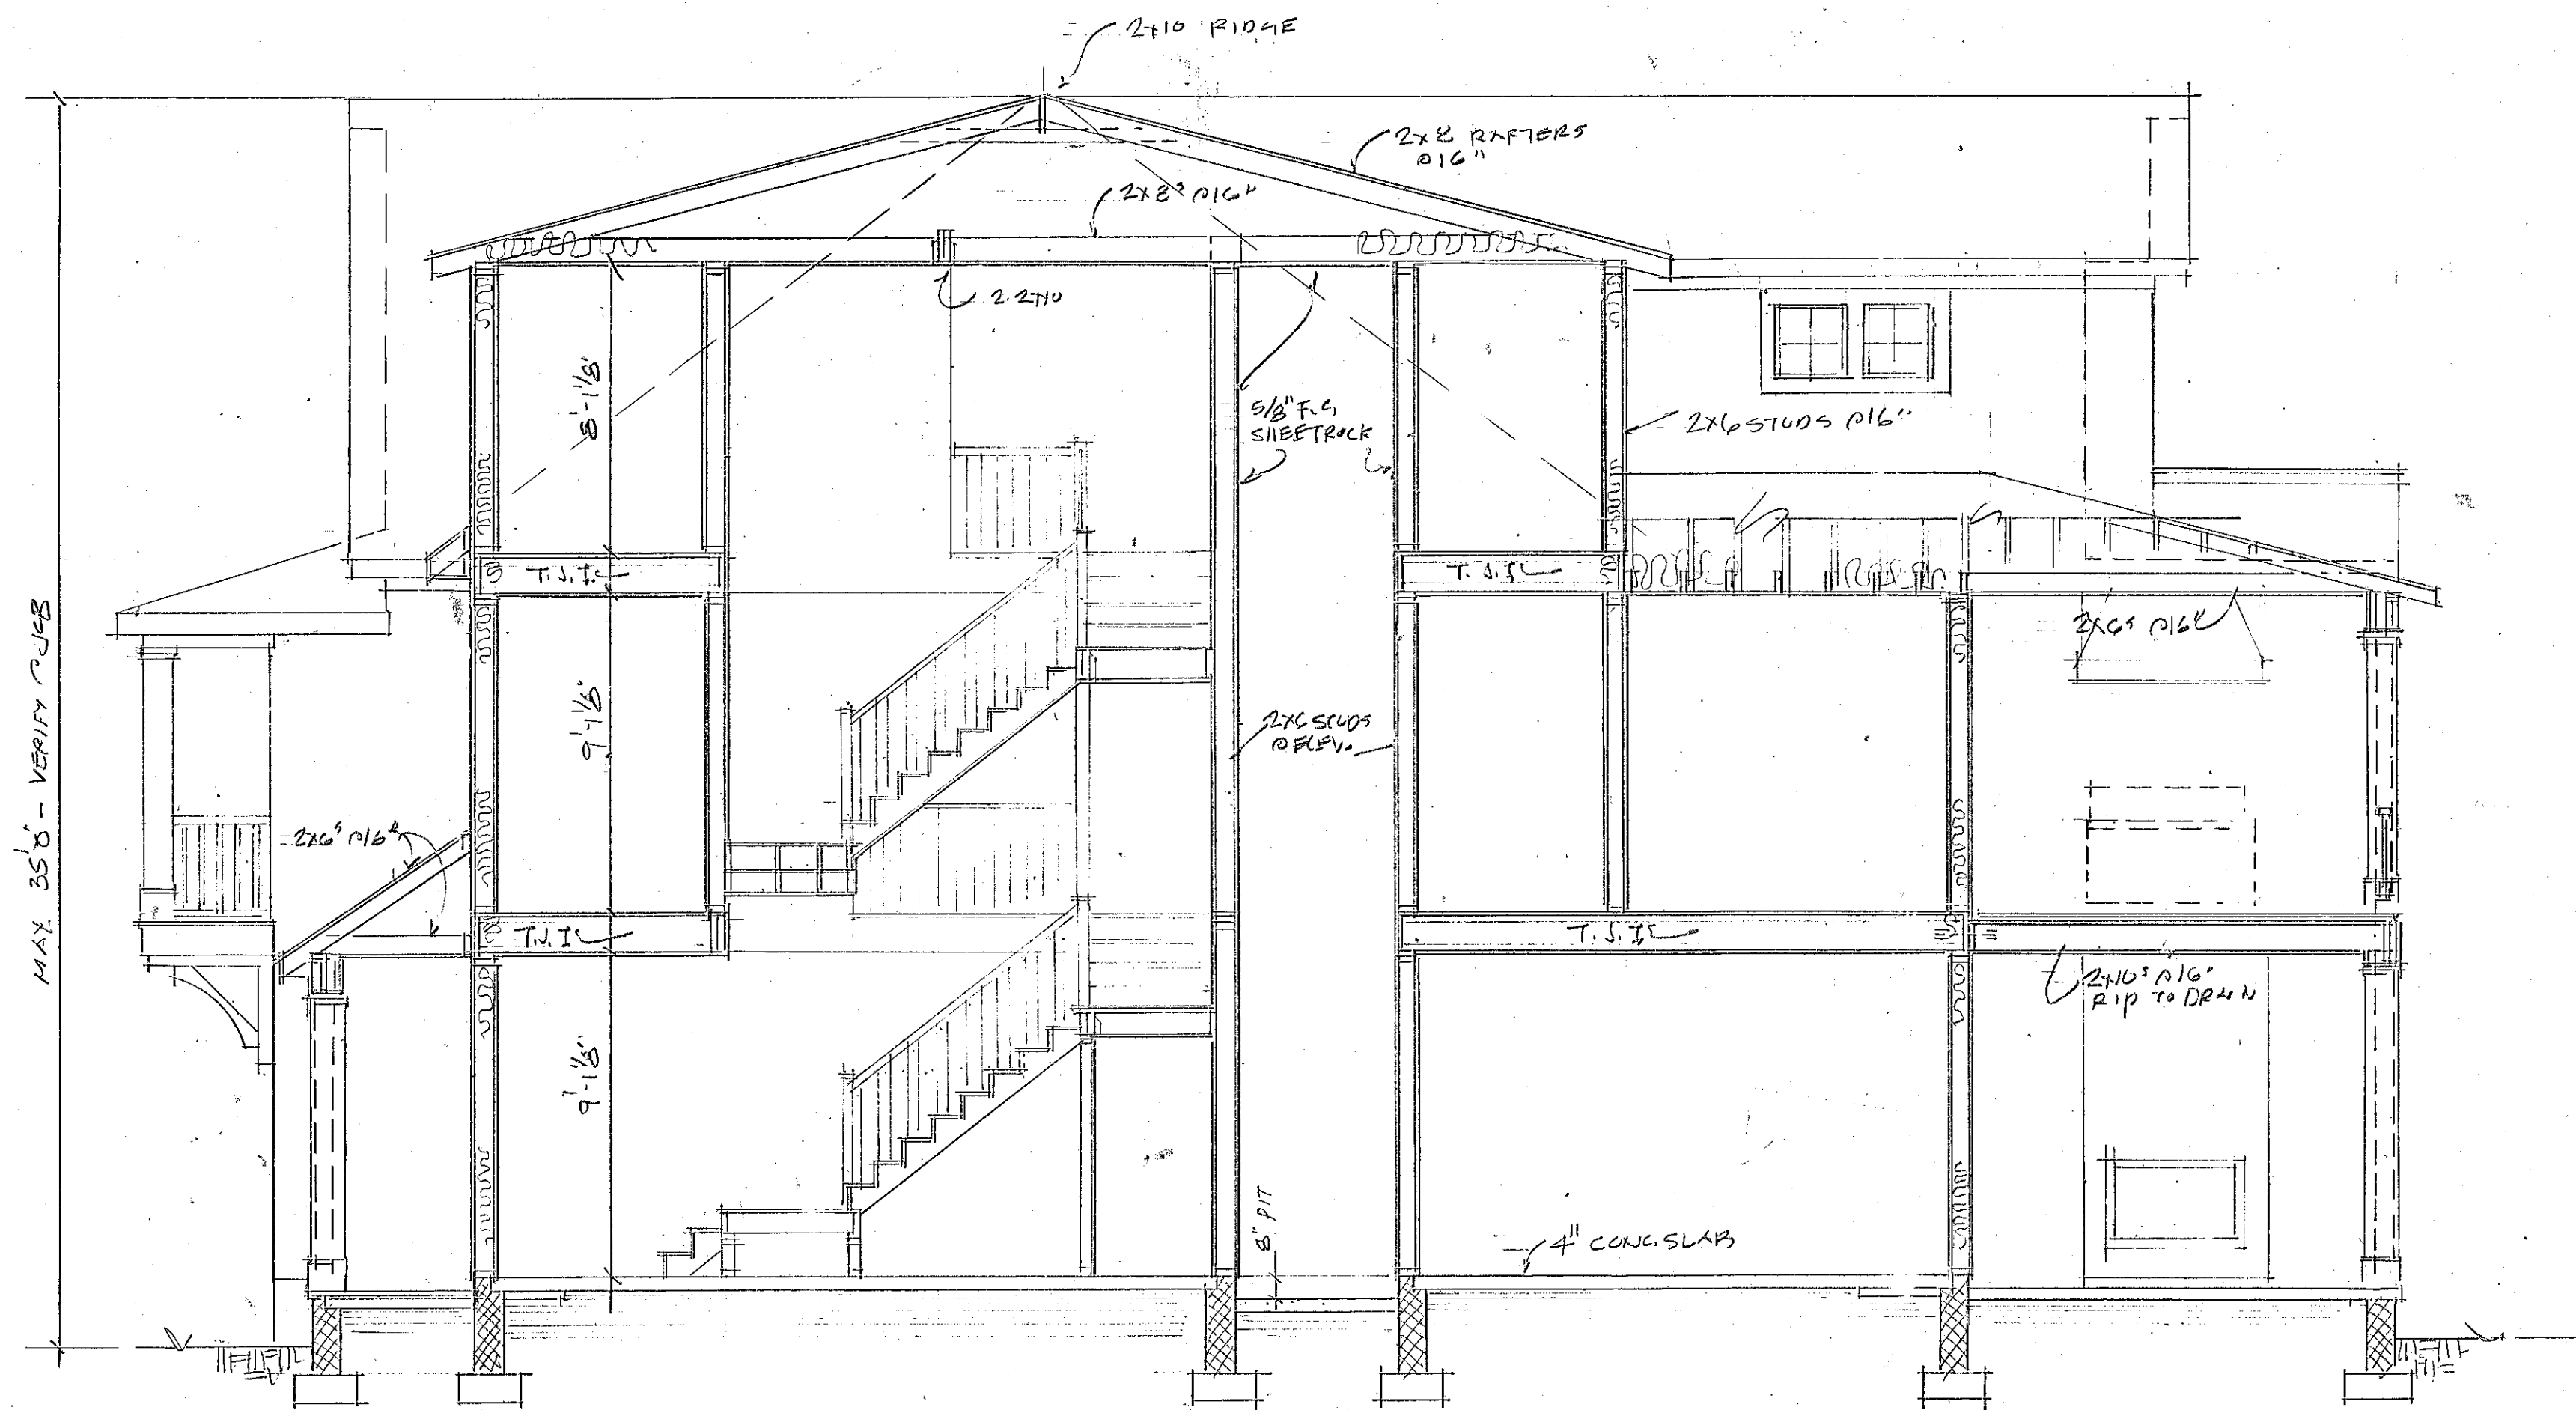


A SECTION 1/4" = 1'-0"

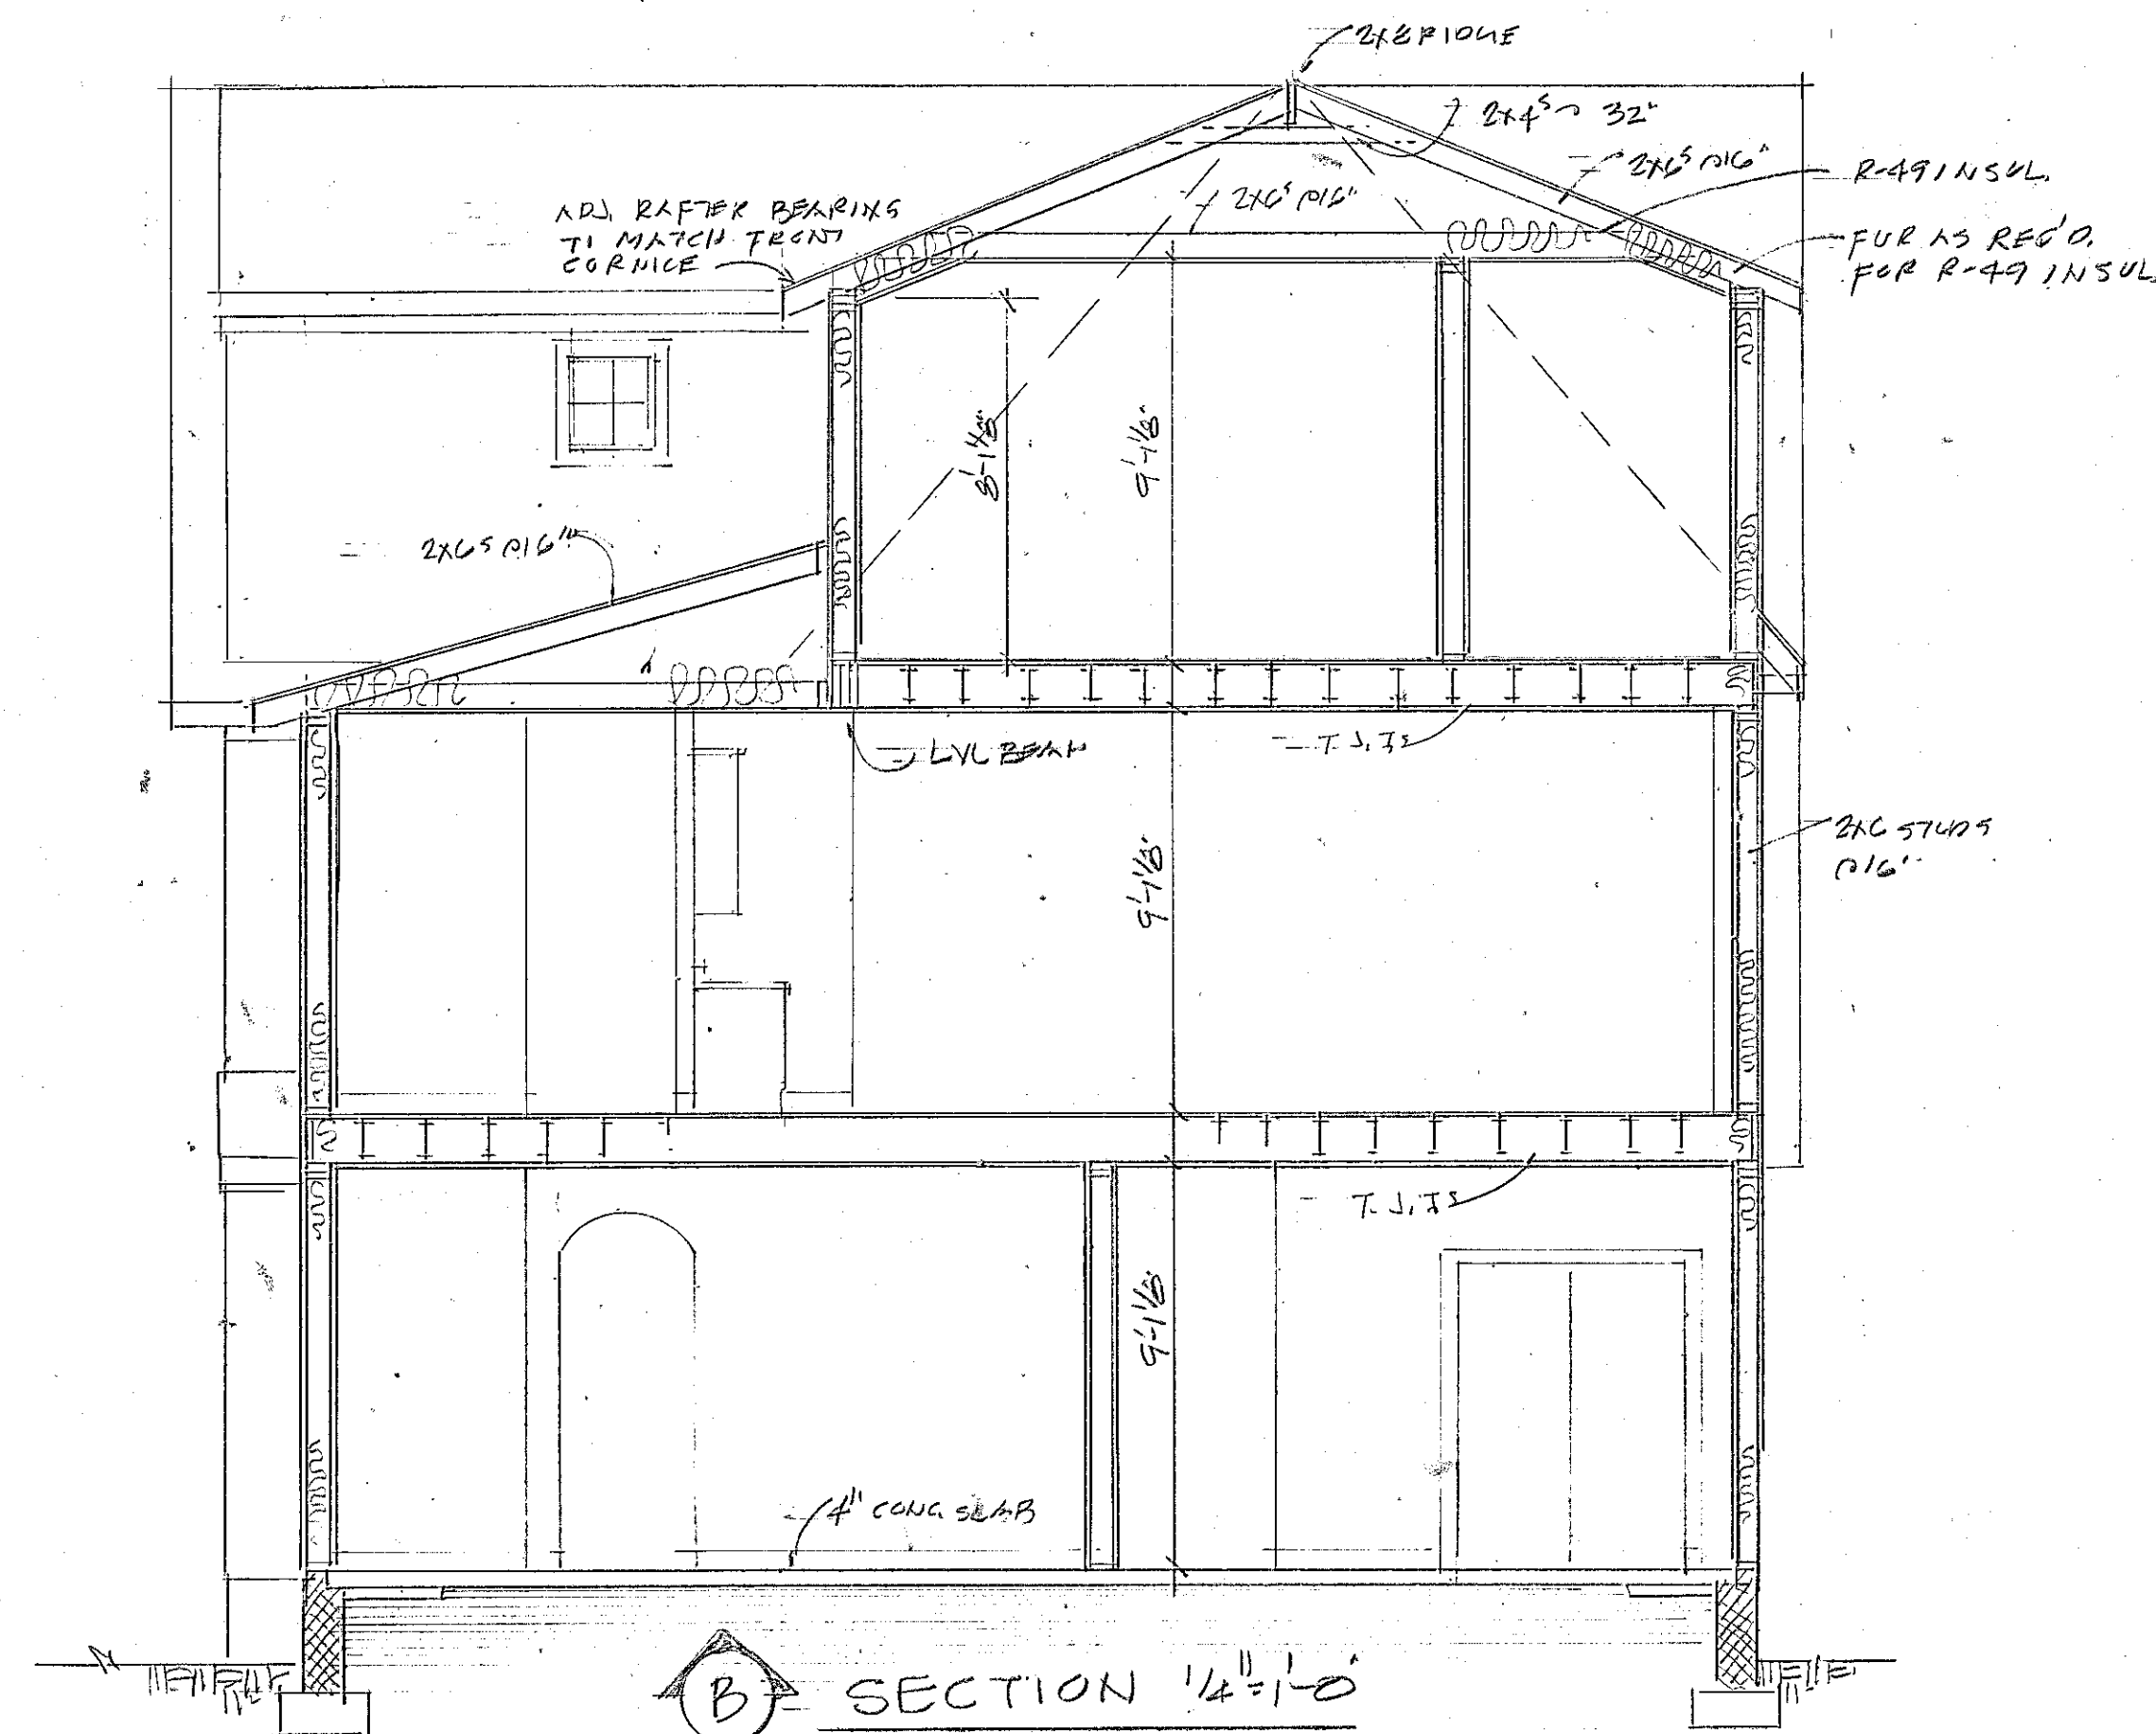

B SECTION 1/4" = 1'-0"

T-W. 12911 SEC

**RESIDENTIAL
DESIGNS, LTD.**
CARROLL W. JOHNSON
Post Office Box 15410 - Chesapeake, Virginia 23328
(977) 588-2205 • residentialdesigns@verizon.net

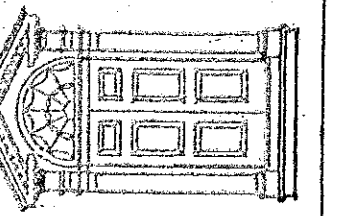

DATE: _____
DESIGN BY: CWJ
DRAWN BY: CWJ

**Three Story Residence
108 81st Street**

JOB NO. _____
SHEET NO. 1/1

THIS PLAN AND ALL OTHER
CONTAINED HEREIN ARE THE
PROPERTY OF RESIDENTIAL
DESIGNS, LTD., AND MAY NOT
BE REPRODUCED OR USED IN
ANY MANNER WITHOUT THE
WRITTEN PERMISSION OF
RESIDENTIAL DESIGNS, LTD.
PENALTY OF LAW.