




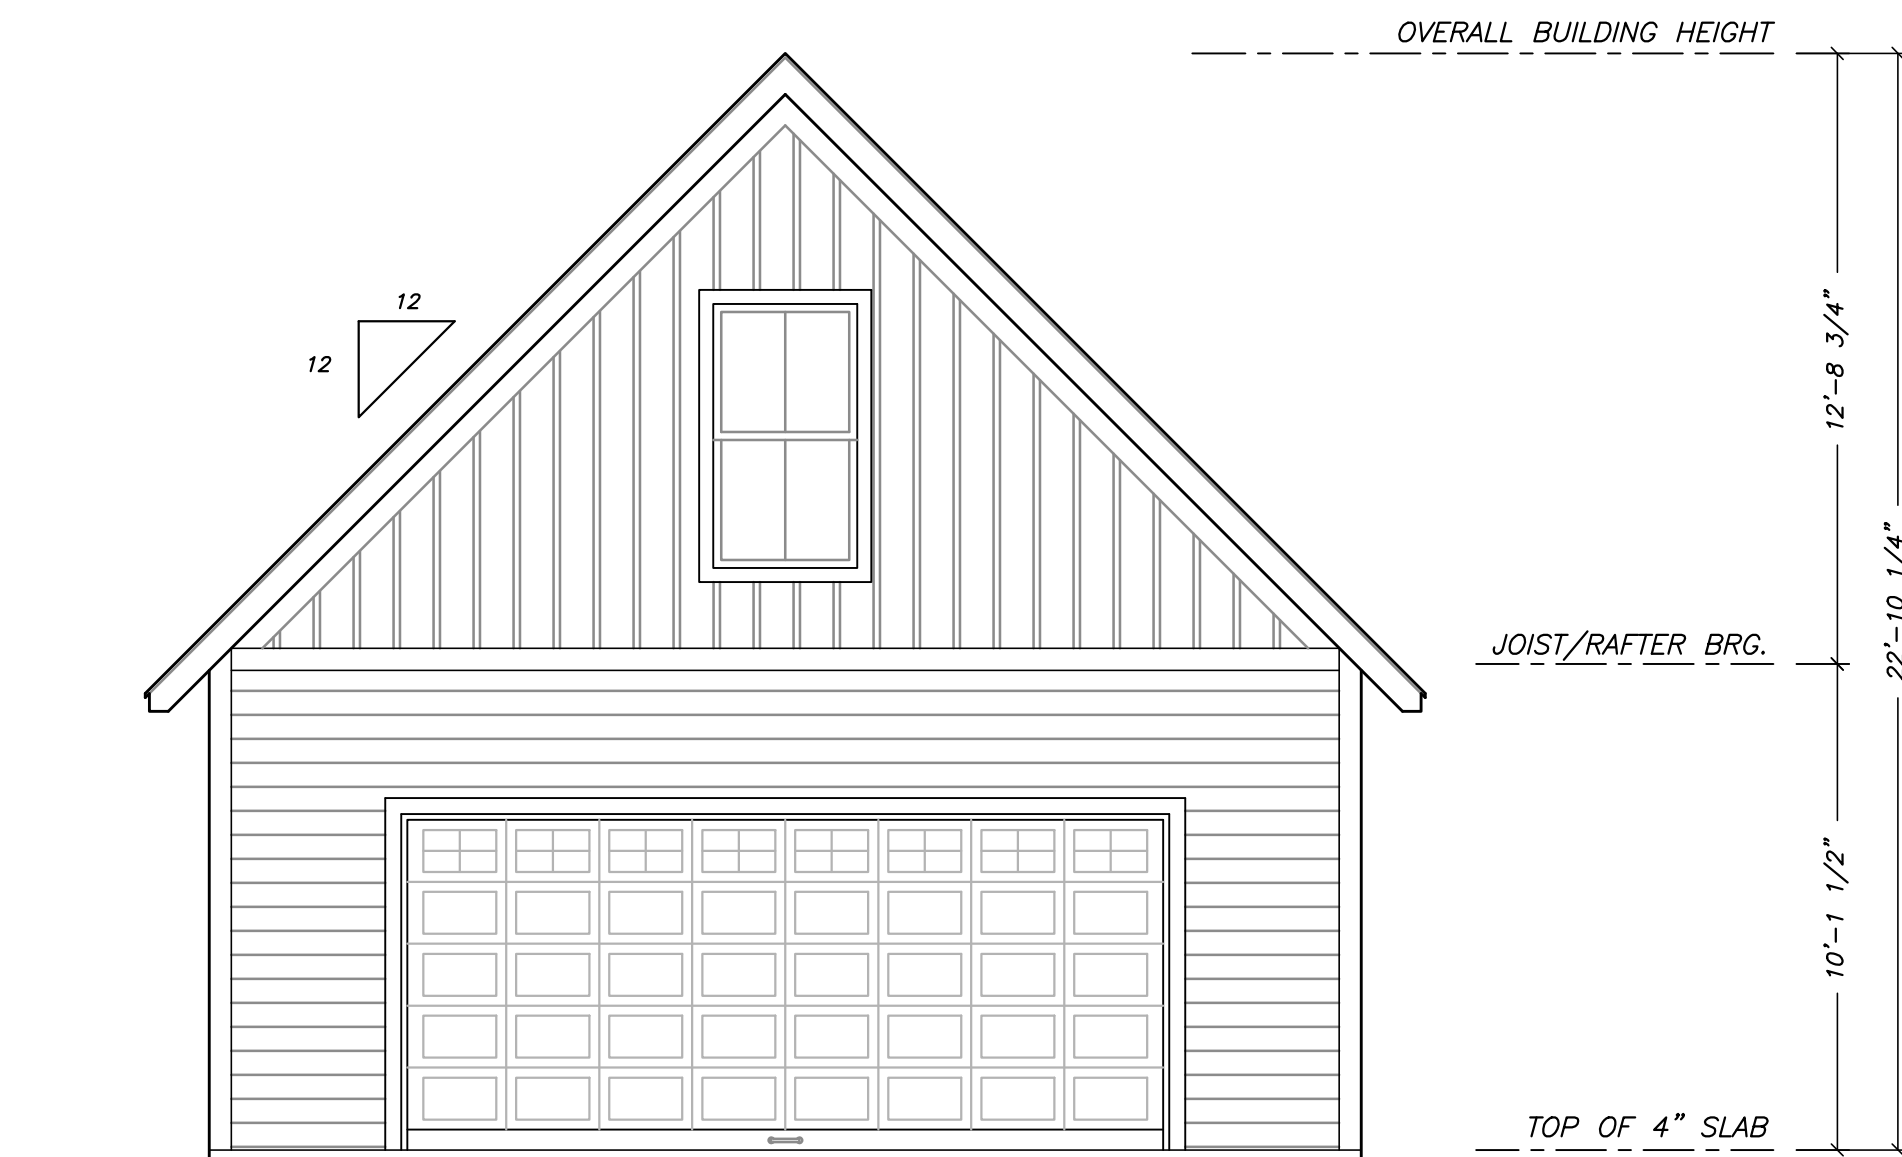


WEST-FRONT ELEVATION 1-A
SCALE: 1/4"=1'-0"

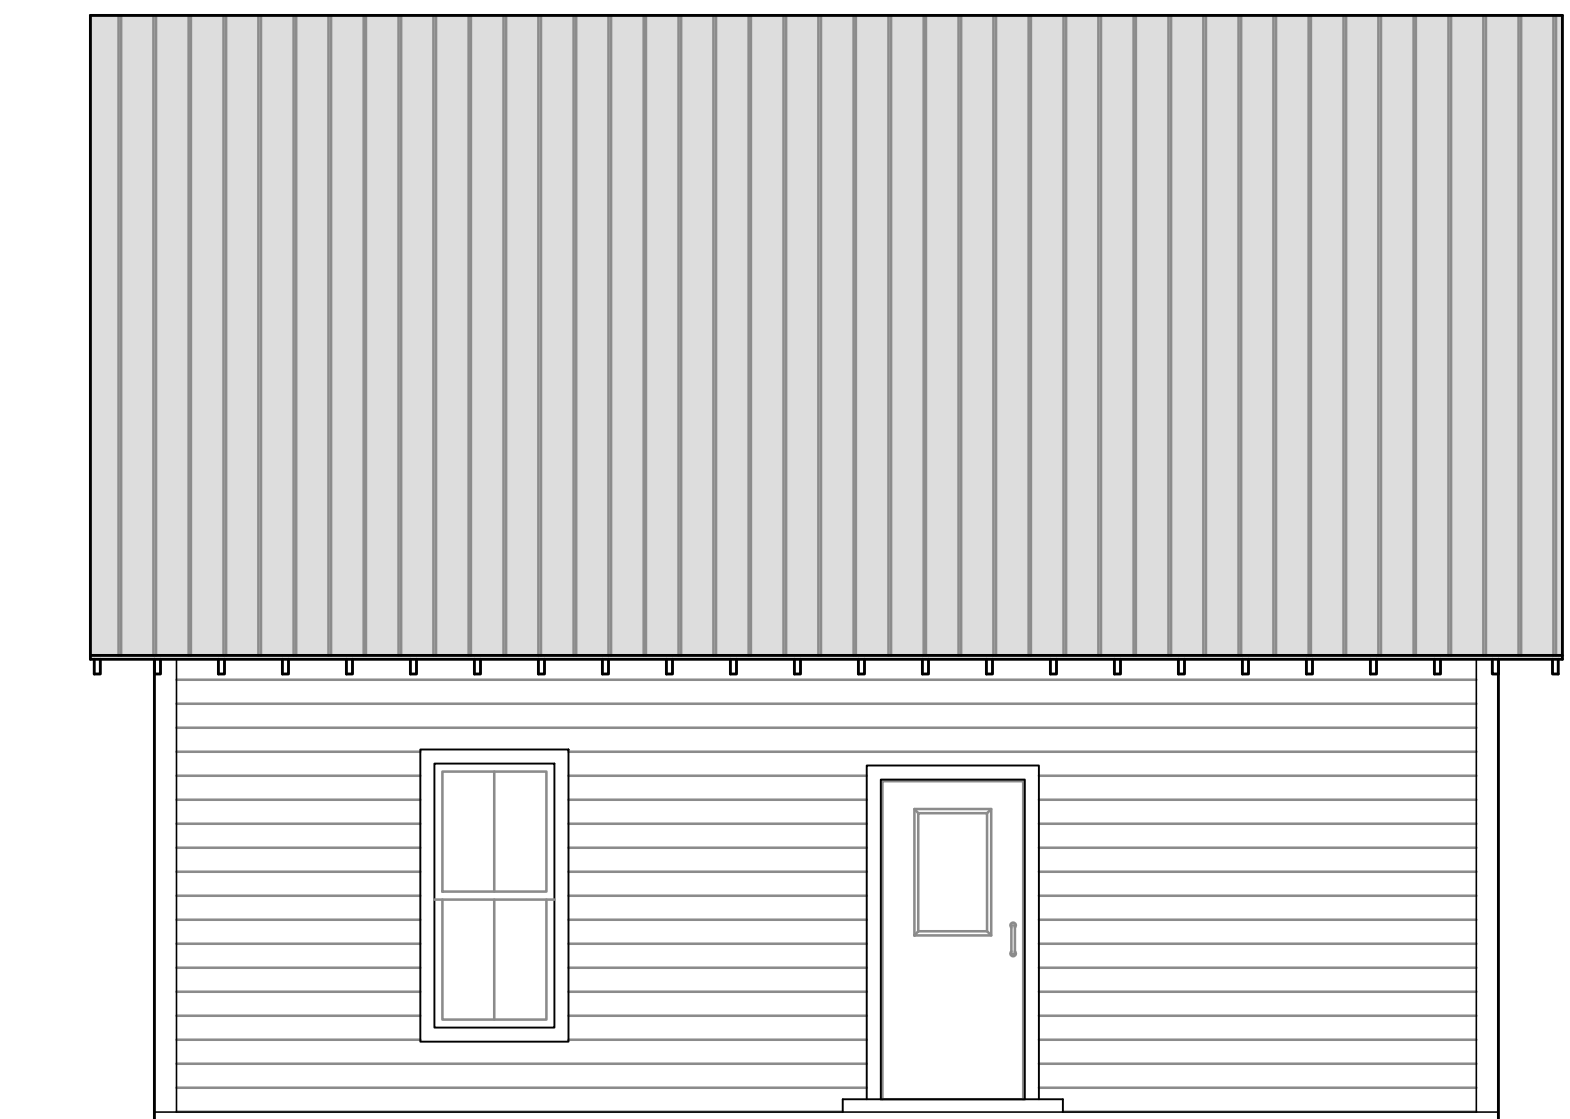


SOUTH-SIDE ELEVATION 1-B
SCALE: 1/4"=1'-0"

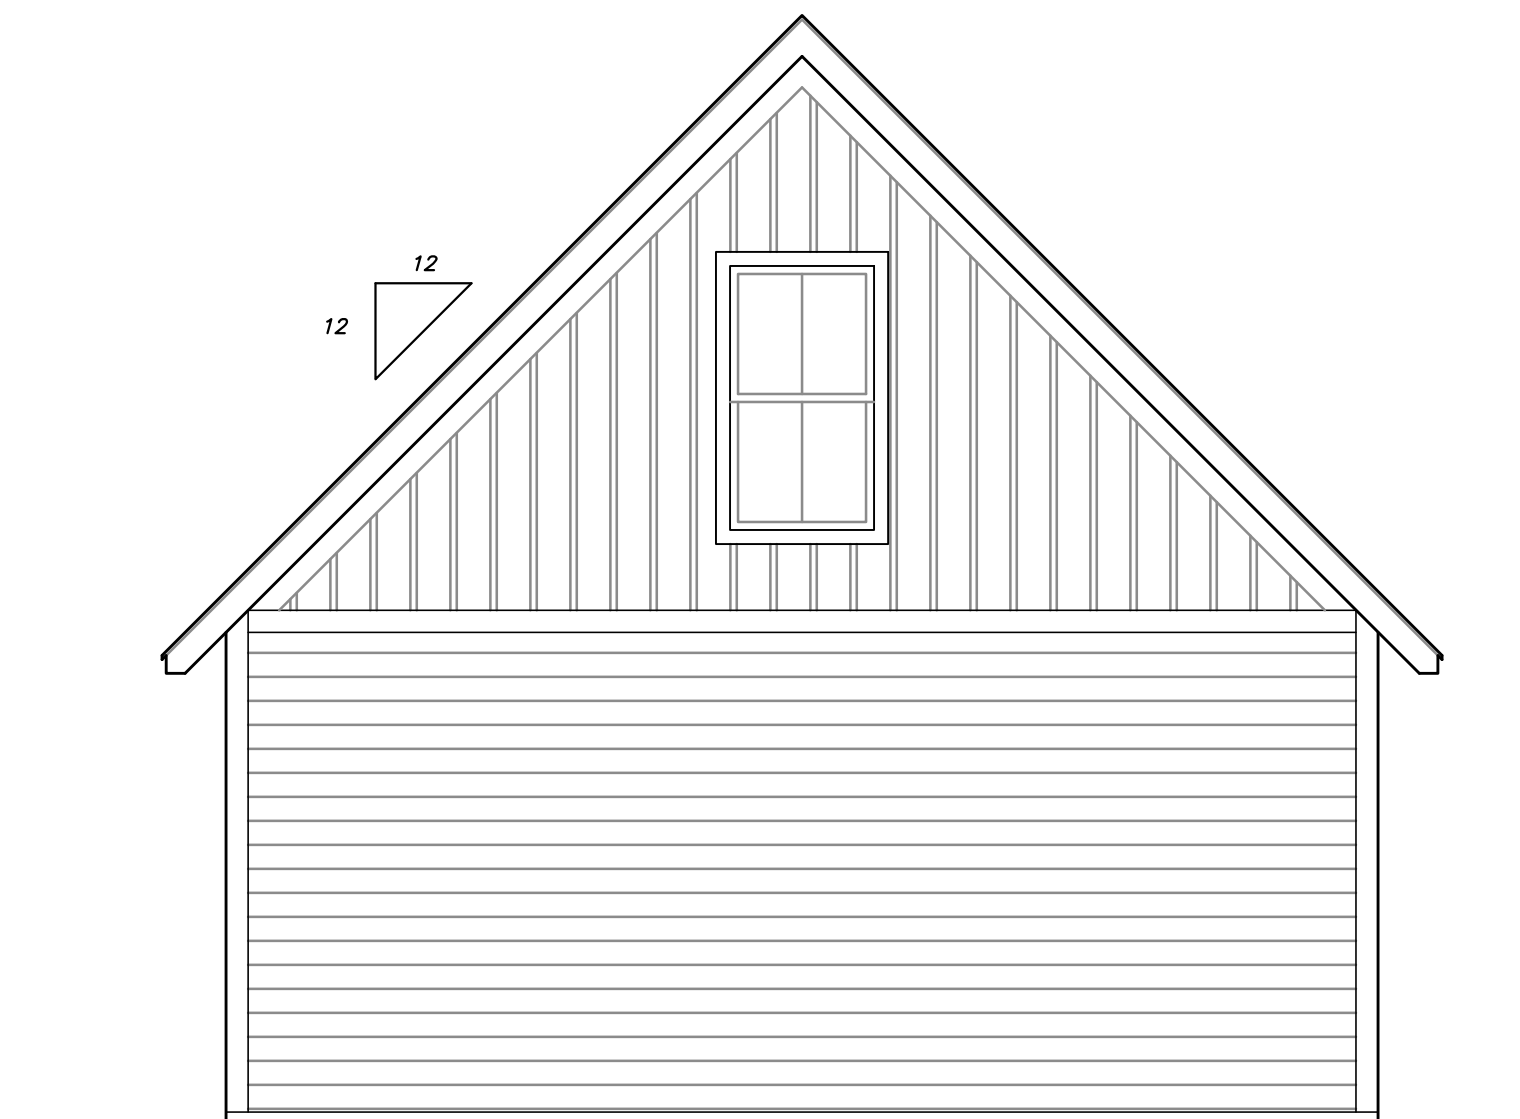


EAST-REAR ELEVATION 1-C
SCALE: 1/4"=1'-0"

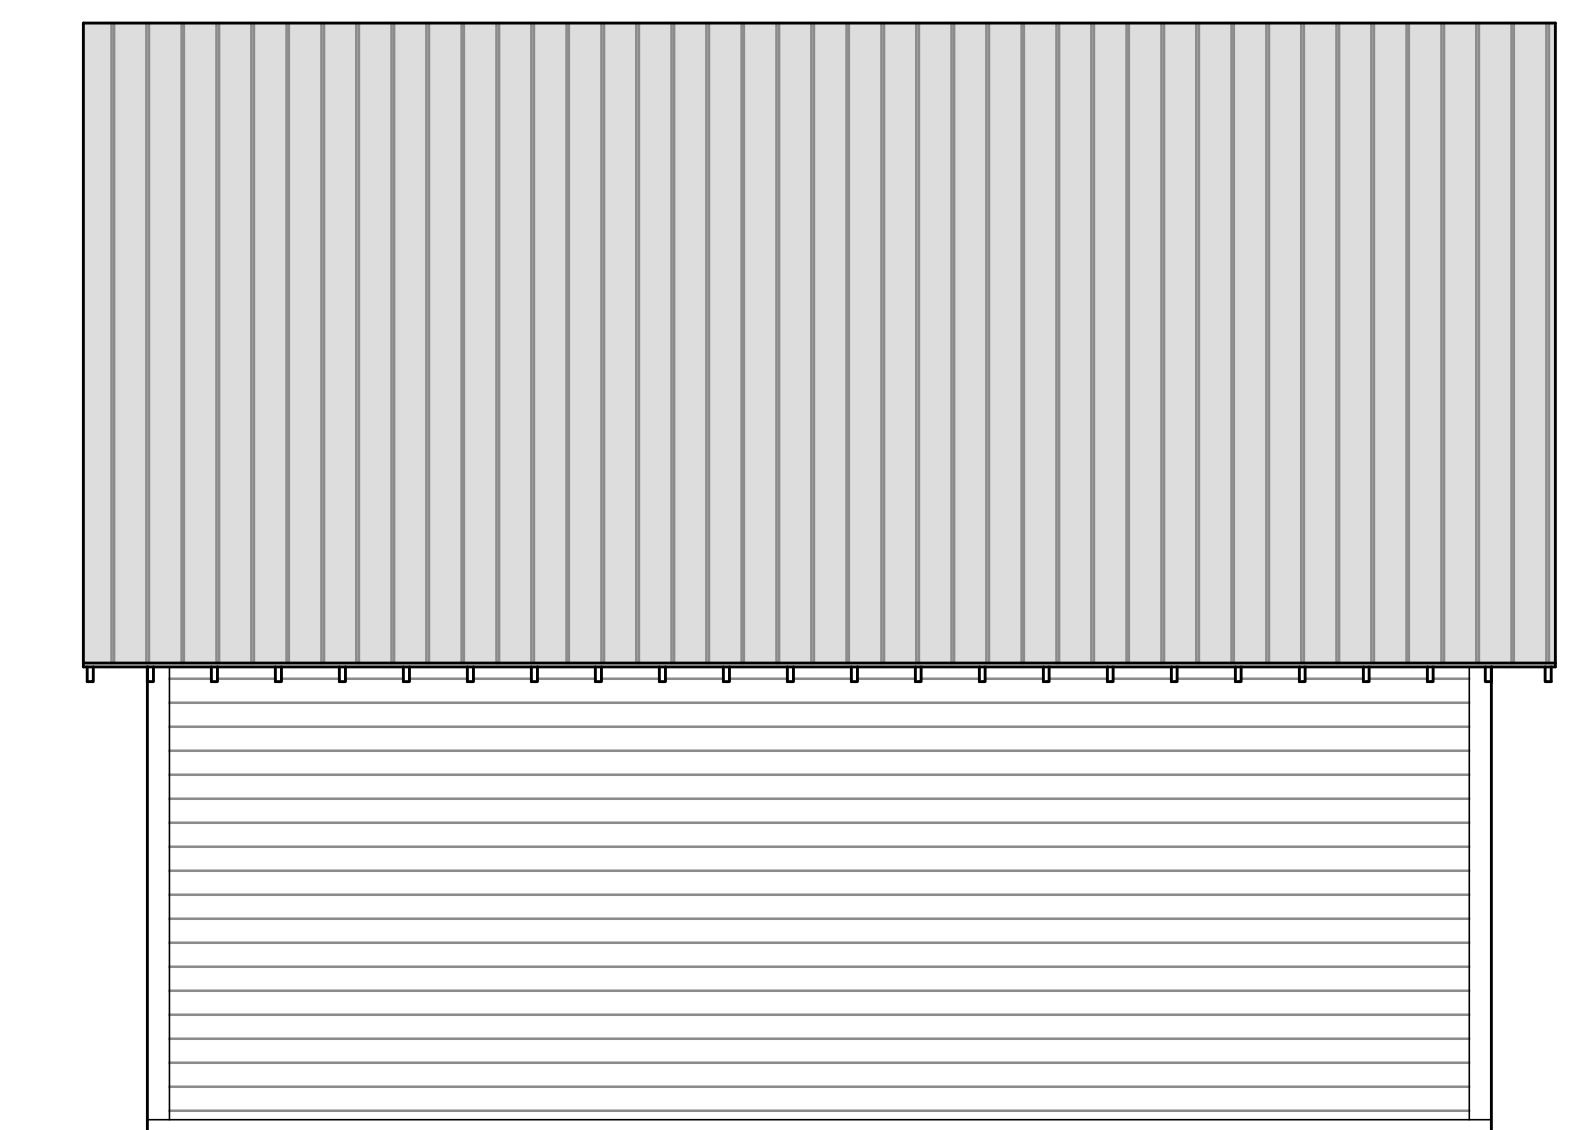

NORTH-SIDE ELEVATION 1-D
SCALE: 1/4"=1'-0"

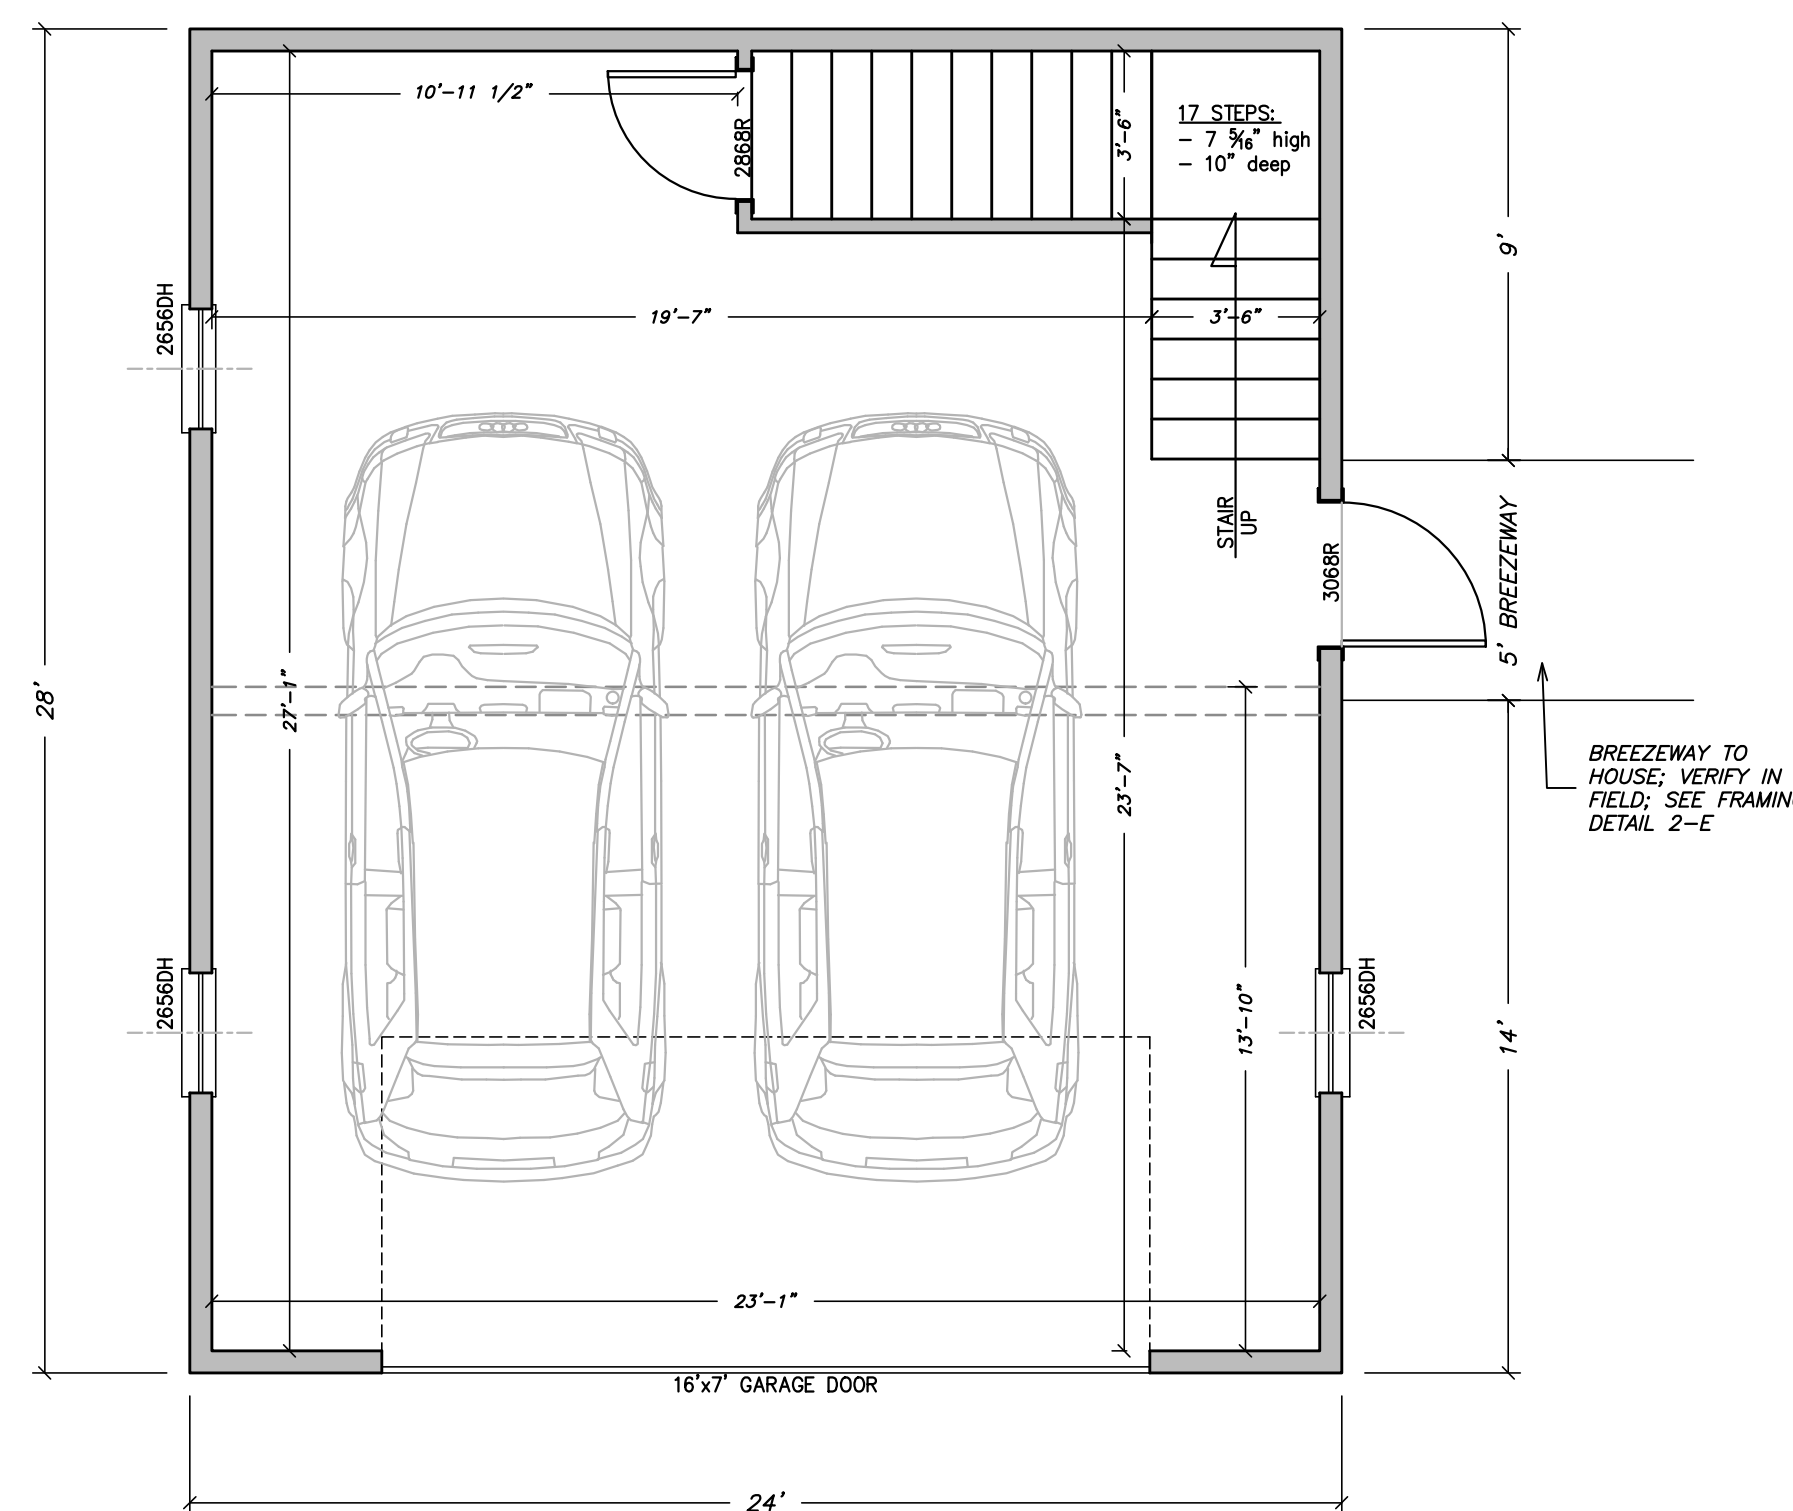

GROUND FLOOR PLAN 1-E
SCALE: 1/4"=1'-0"

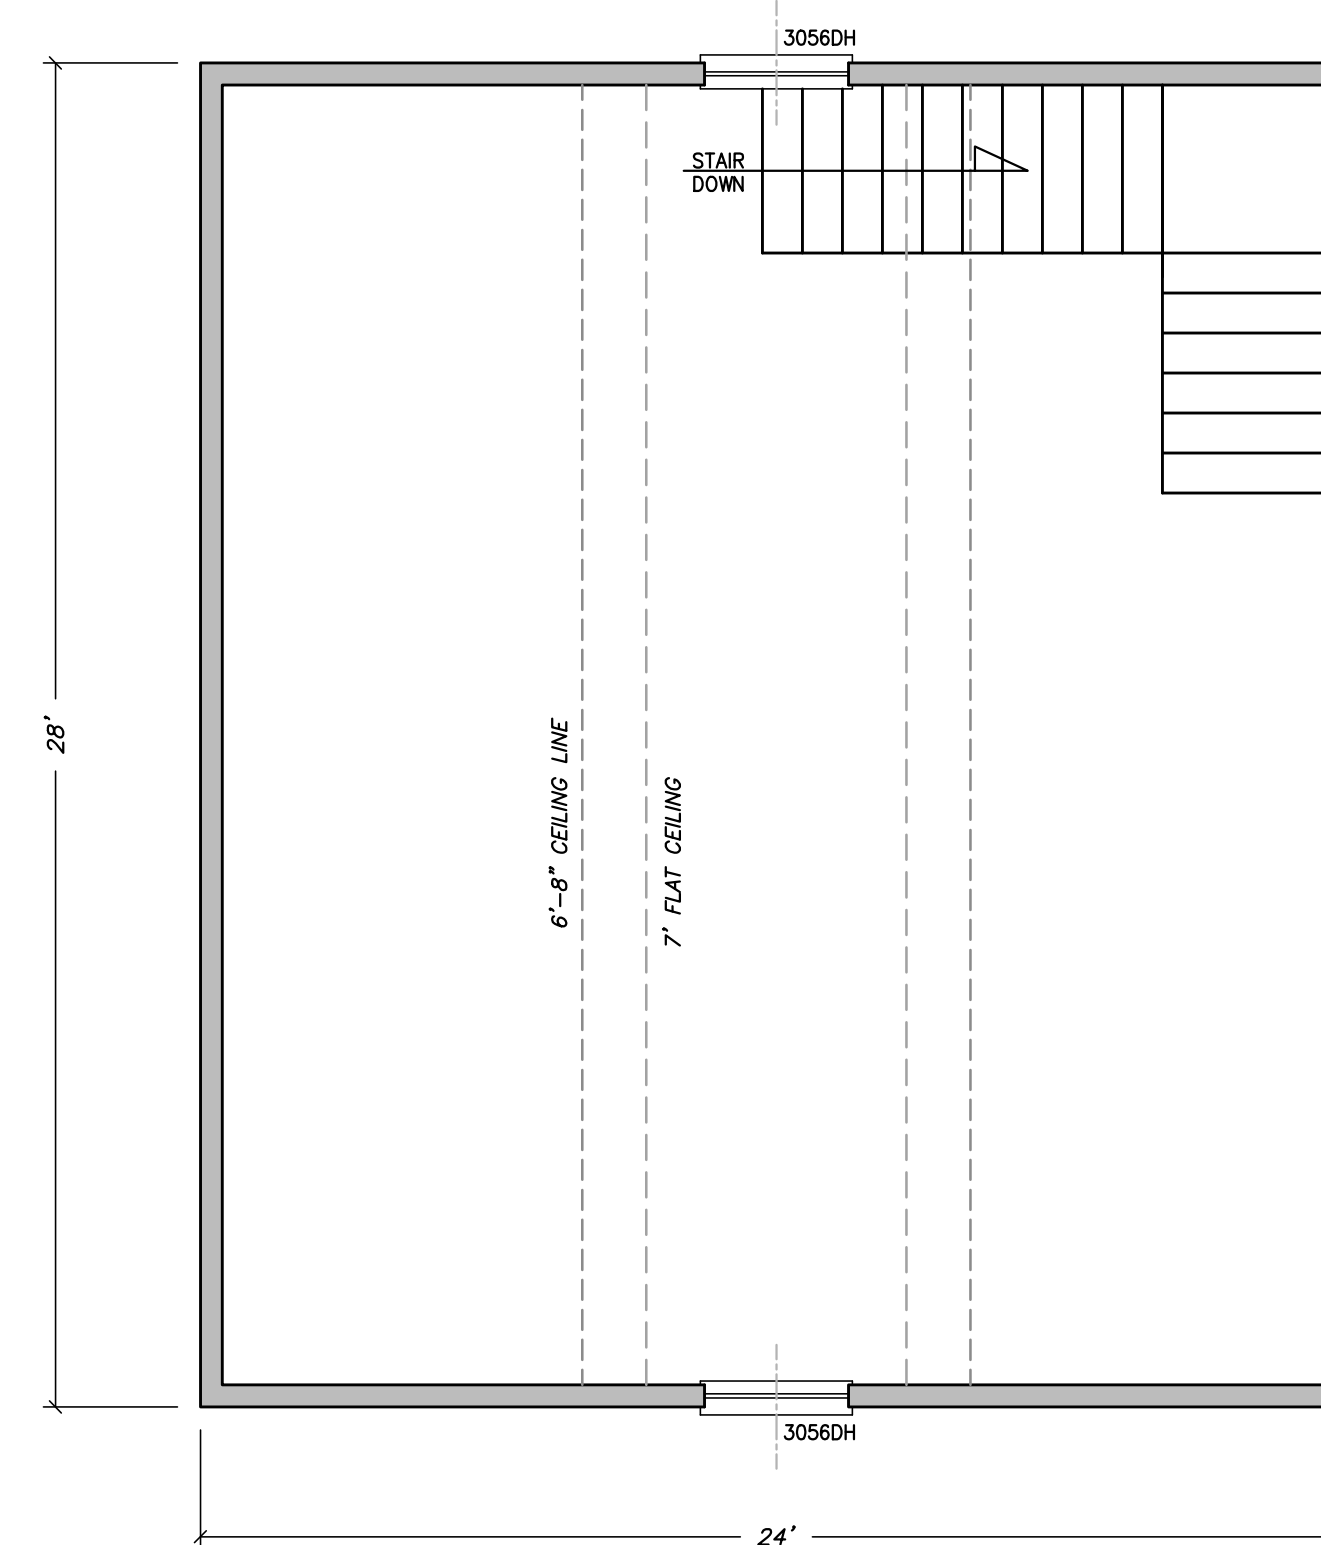

ATTIC FLOOR PLAN 1-F
SCALE: 1/4"=1'-0"

HOUSE ENGINEERING, P.C.

P.O. BOX 466
KITTY HAWK, NORTH CAROLINA 27949
OFFICE: (252) 261-8253
e-mail: rick@houseengineering.net

DETACHED GARAGE
for:
Richard Dyer
Property Location:
**Lot 2T, Waverly Phase 1,
Church Neck, Northampton County, Virginia**

ENGINEER SEAL

Richard A. House
FREDERICK A. HOUSE
Lic. No. 030978
8/19/21
PROFESSIONAL ENGINEER

COPYRIGHT © 2021
THIS DOCUMENT IS THE PROPERTY
OF HOUSE ENGINEERING, P.C.
AND MAY NOT BE USED, MODIFIED OR
ADAPTED WITHOUT THE EXPRESS
WRITTEN PERMISSION OF THE OWNER.
COPIES MAY BE PRODUCED.

APPROVALS	DATE
DRAWN B. MORRIS	8/17/2021
CHECKED R. HOUSE	8/17/2021
ENGINEER R. HOUSE	8/17/2021
SUBMITTED R. HOUSE	
RECEIVED	





ENGINEER'S SEAL APPLIES
ONLY TO STRUCTURAL COMPONENTS.

PROJECT CONTACTS:

APPLICABLE DRAWING TOLERANCES

SIZE	PROJECT NUMBER	REV	SHEET NO.
D	216490	-	1
CAD FILENAME: 216490_Dyer			OF 2

SCALE: 1/4" = 1'-0"

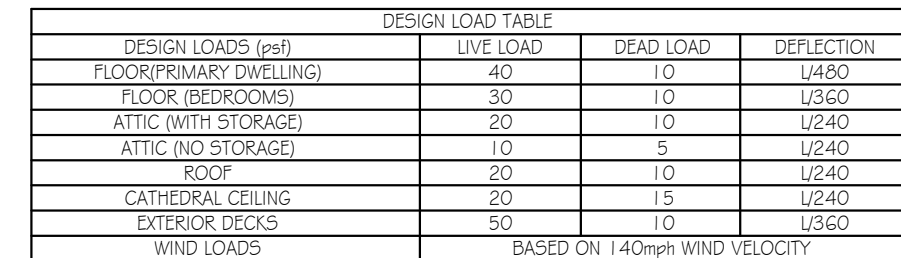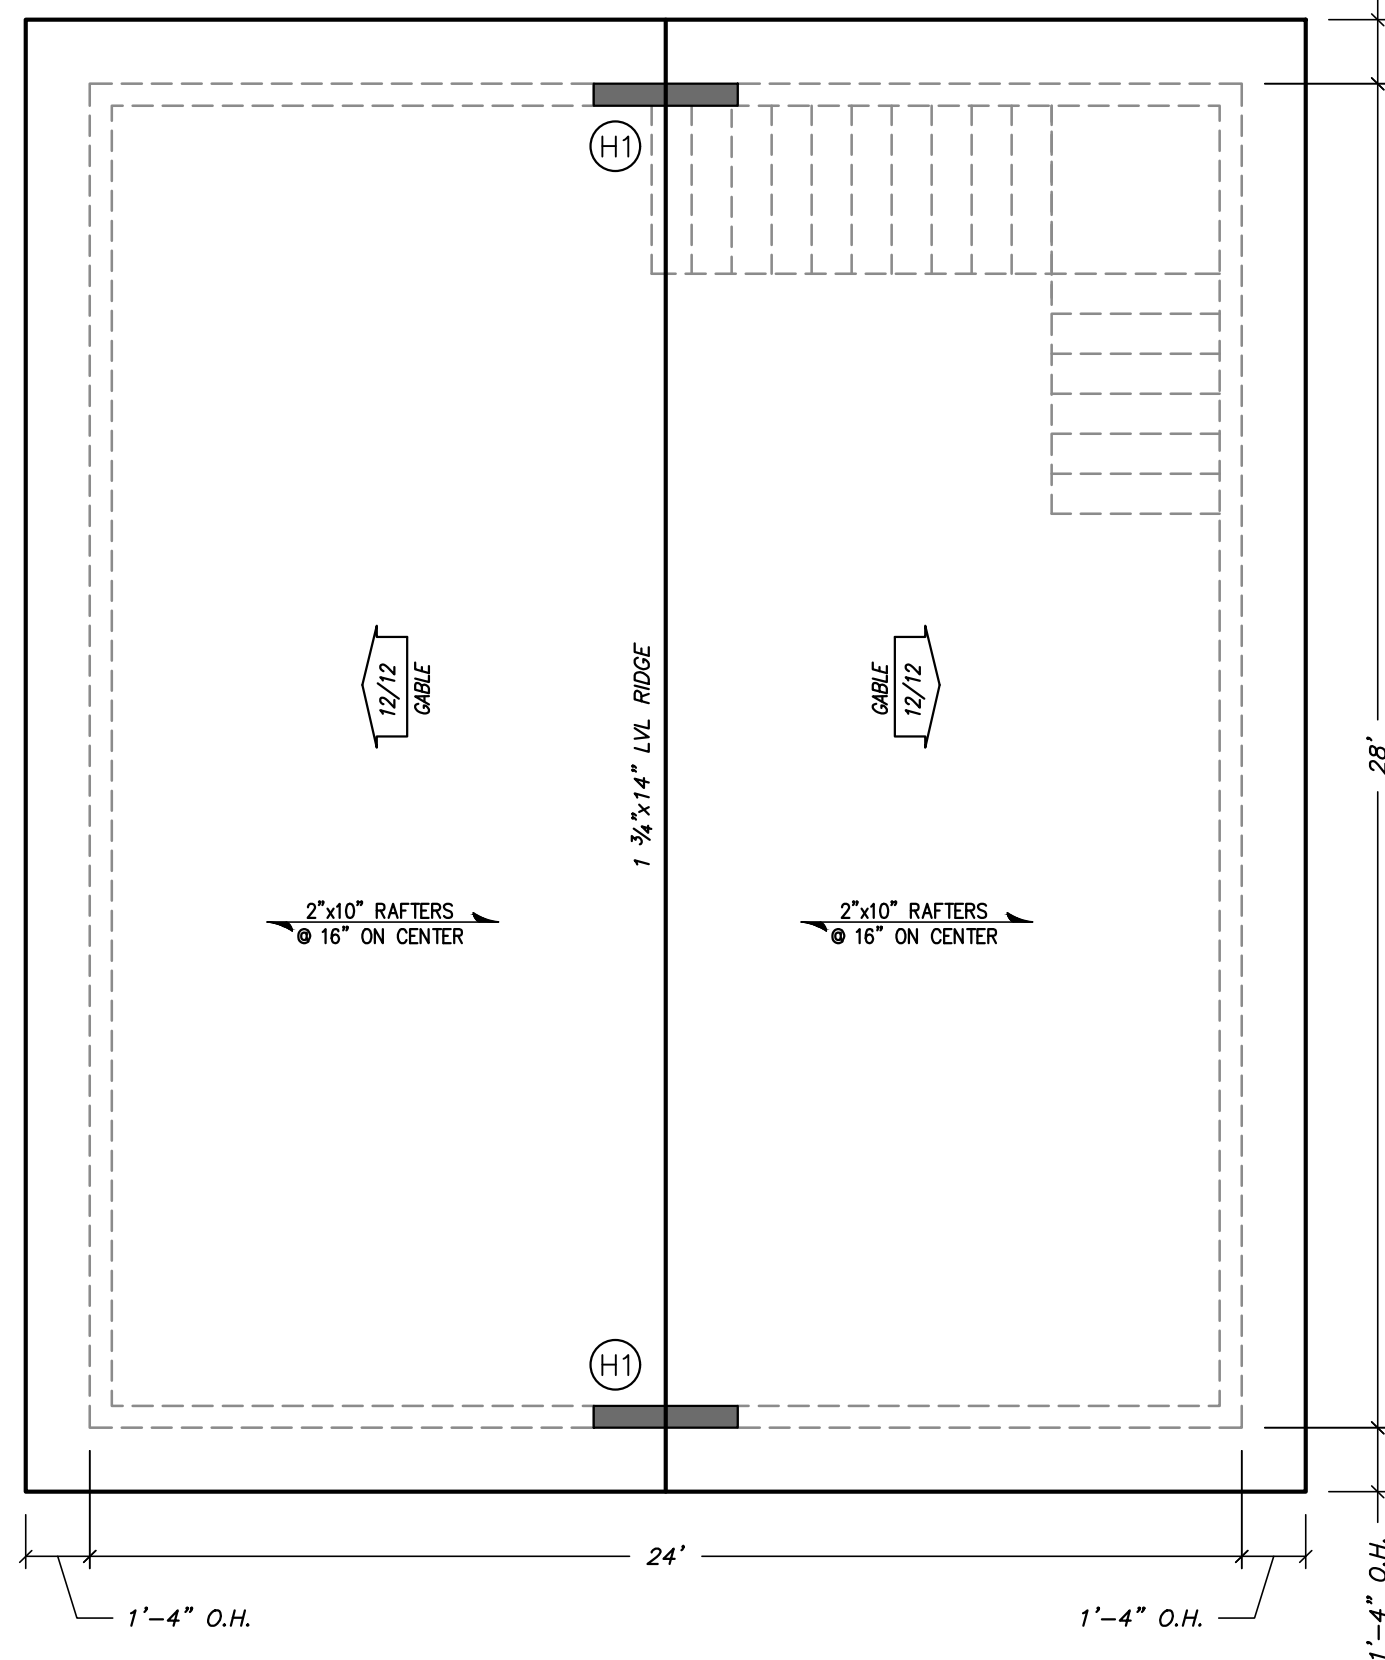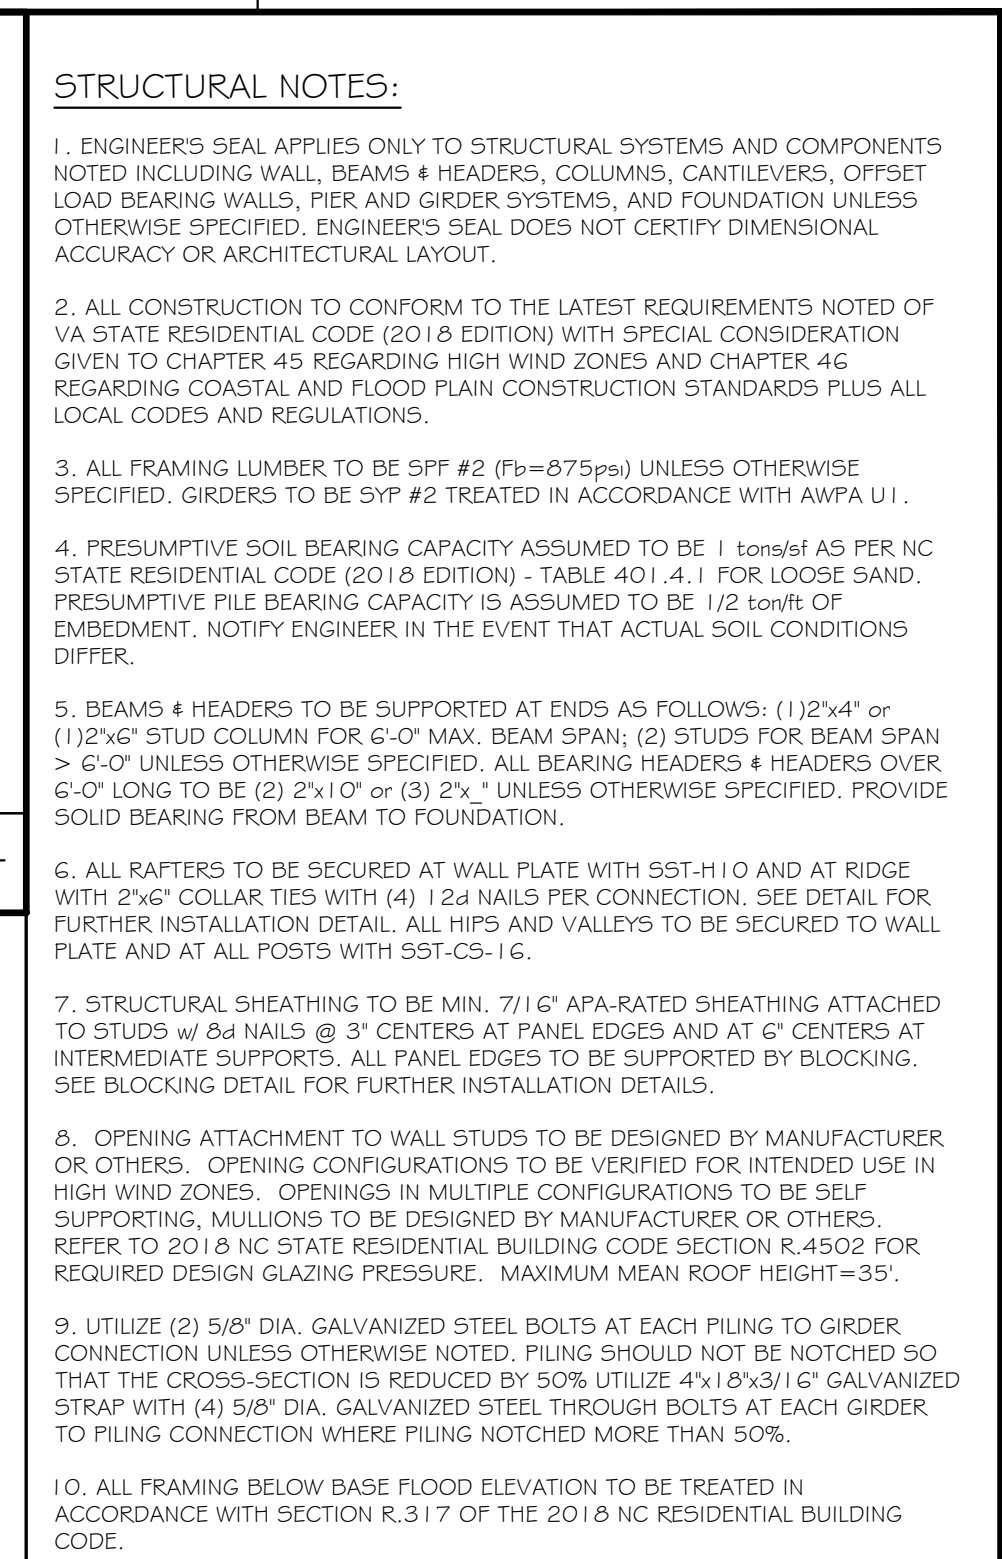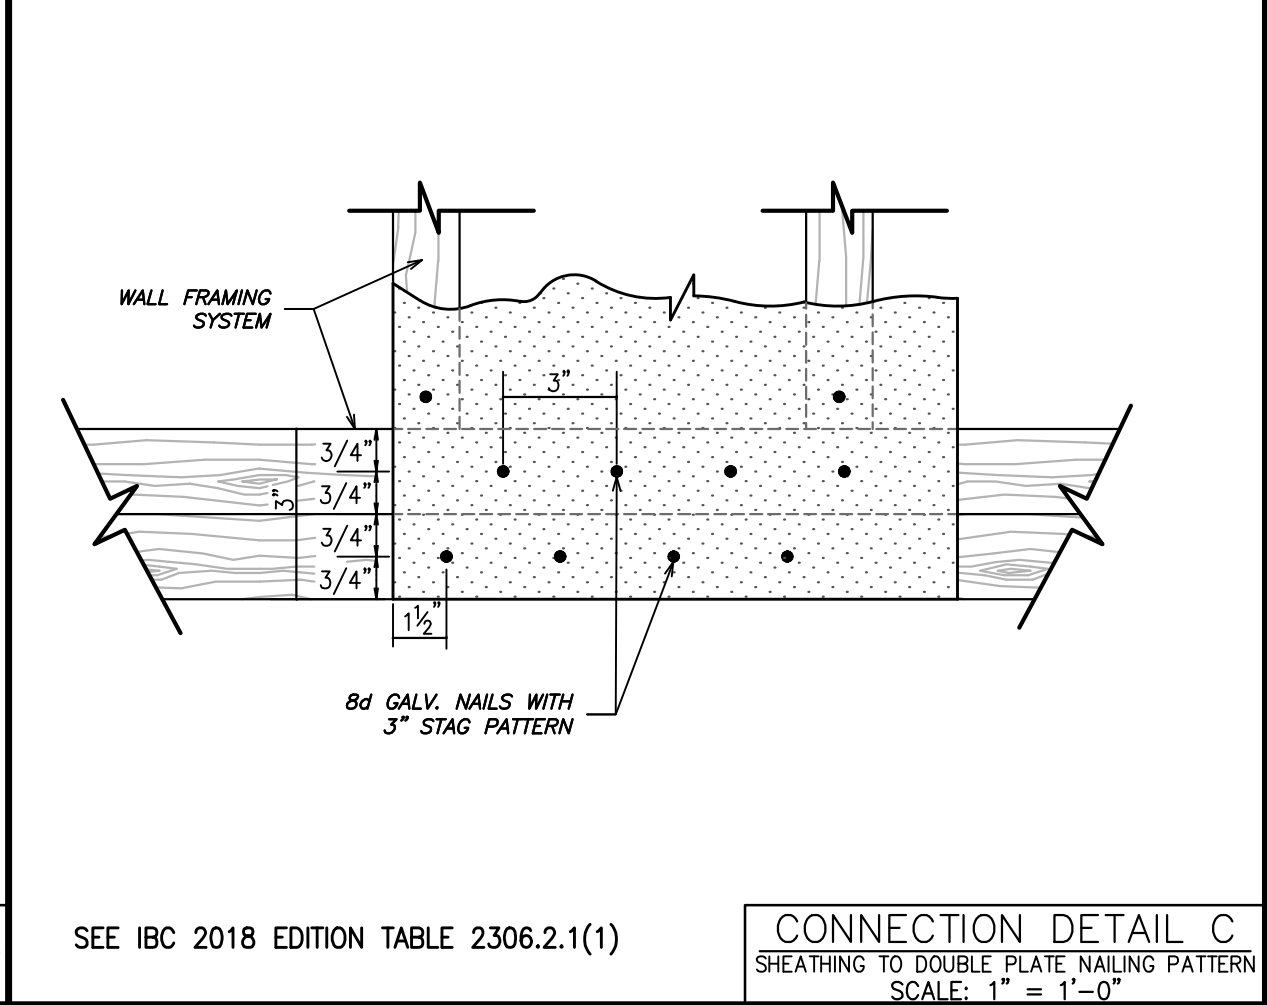

ROOF FRAMING PLAN 2-C

SCALE: 1/4"=1'-0"



HOUSE ENGINEERING, P.C.															
P.O. BOX 466 KITTY HAWK, NORTH CAROLINA 27949 OFFICE: (252) 261-8253 e-mail: rick@houseengineering.net															
DETACHED GARAGE for: Richard Dyer <i>Property Location:</i> Lot 2T, Waverly Phase 1, Church Neck, Northampton County, Virginia															
ENGINEER SEAL PROFESSIONAL ENGINEER 8/19/21 FREDERICK A. HOUSE Lic. No.030978		COPYRIGHT © 2021 THIS DOCUMENT IS THE PROPERTY OF HOUSE ENGINEERING, P.C. AND MAY NOT BE USED MODIFIED OR ADAPTED WITHOUT THE EXPRESS WRITTEN PERMISSION OF THE OWNER. COPIES MAY BE PRODUCED. <table border="1" style="width: 100%; border-collapse: collapse;"> <tr> <th style="width: 50%;">APPROVALS</th> <th style="width: 50%;">DATE</th> </tr> <tr> <td>DRAWN B. MORRIS</td> <td>8/17/2021</td> </tr> <tr> <td>CHECKED R. HOUSE</td> <td>8/17/2021</td> </tr> <tr> <td>ENGINEER R. HOUSE</td> <td>8/17/2021</td> </tr> <tr> <td>SUBMITTED R. HOUSE</td> <td></td> </tr> <tr> <td>RECEIVED</td> <td></td> </tr> </table>		APPROVALS	DATE	DRAWN B. MORRIS	8/17/2021	CHECKED R. HOUSE	8/17/2021	ENGINEER R. HOUSE	8/17/2021	SUBMITTED R. HOUSE		RECEIVED	
APPROVALS	DATE														
DRAWN B. MORRIS	8/17/2021														
CHECKED R. HOUSE	8/17/2021														
ENGINEER R. HOUSE	8/17/2021														
SUBMITTED R. HOUSE															
RECEIVED															
ENGINEER'S SEAL APPLIES ONLY TO STRUCTURAL COMPONENTS.		APPLICABLE DRAWING TOLERANCES													
PROJECT CONTACTS:															
SIZE	PROJECT NUMBER	REV	SHEET NO.												
D	216490	-	2 OF 2												
CAD FILENAME: 216490_Dyer		SCALE: 1/4" = 1'-0"													