



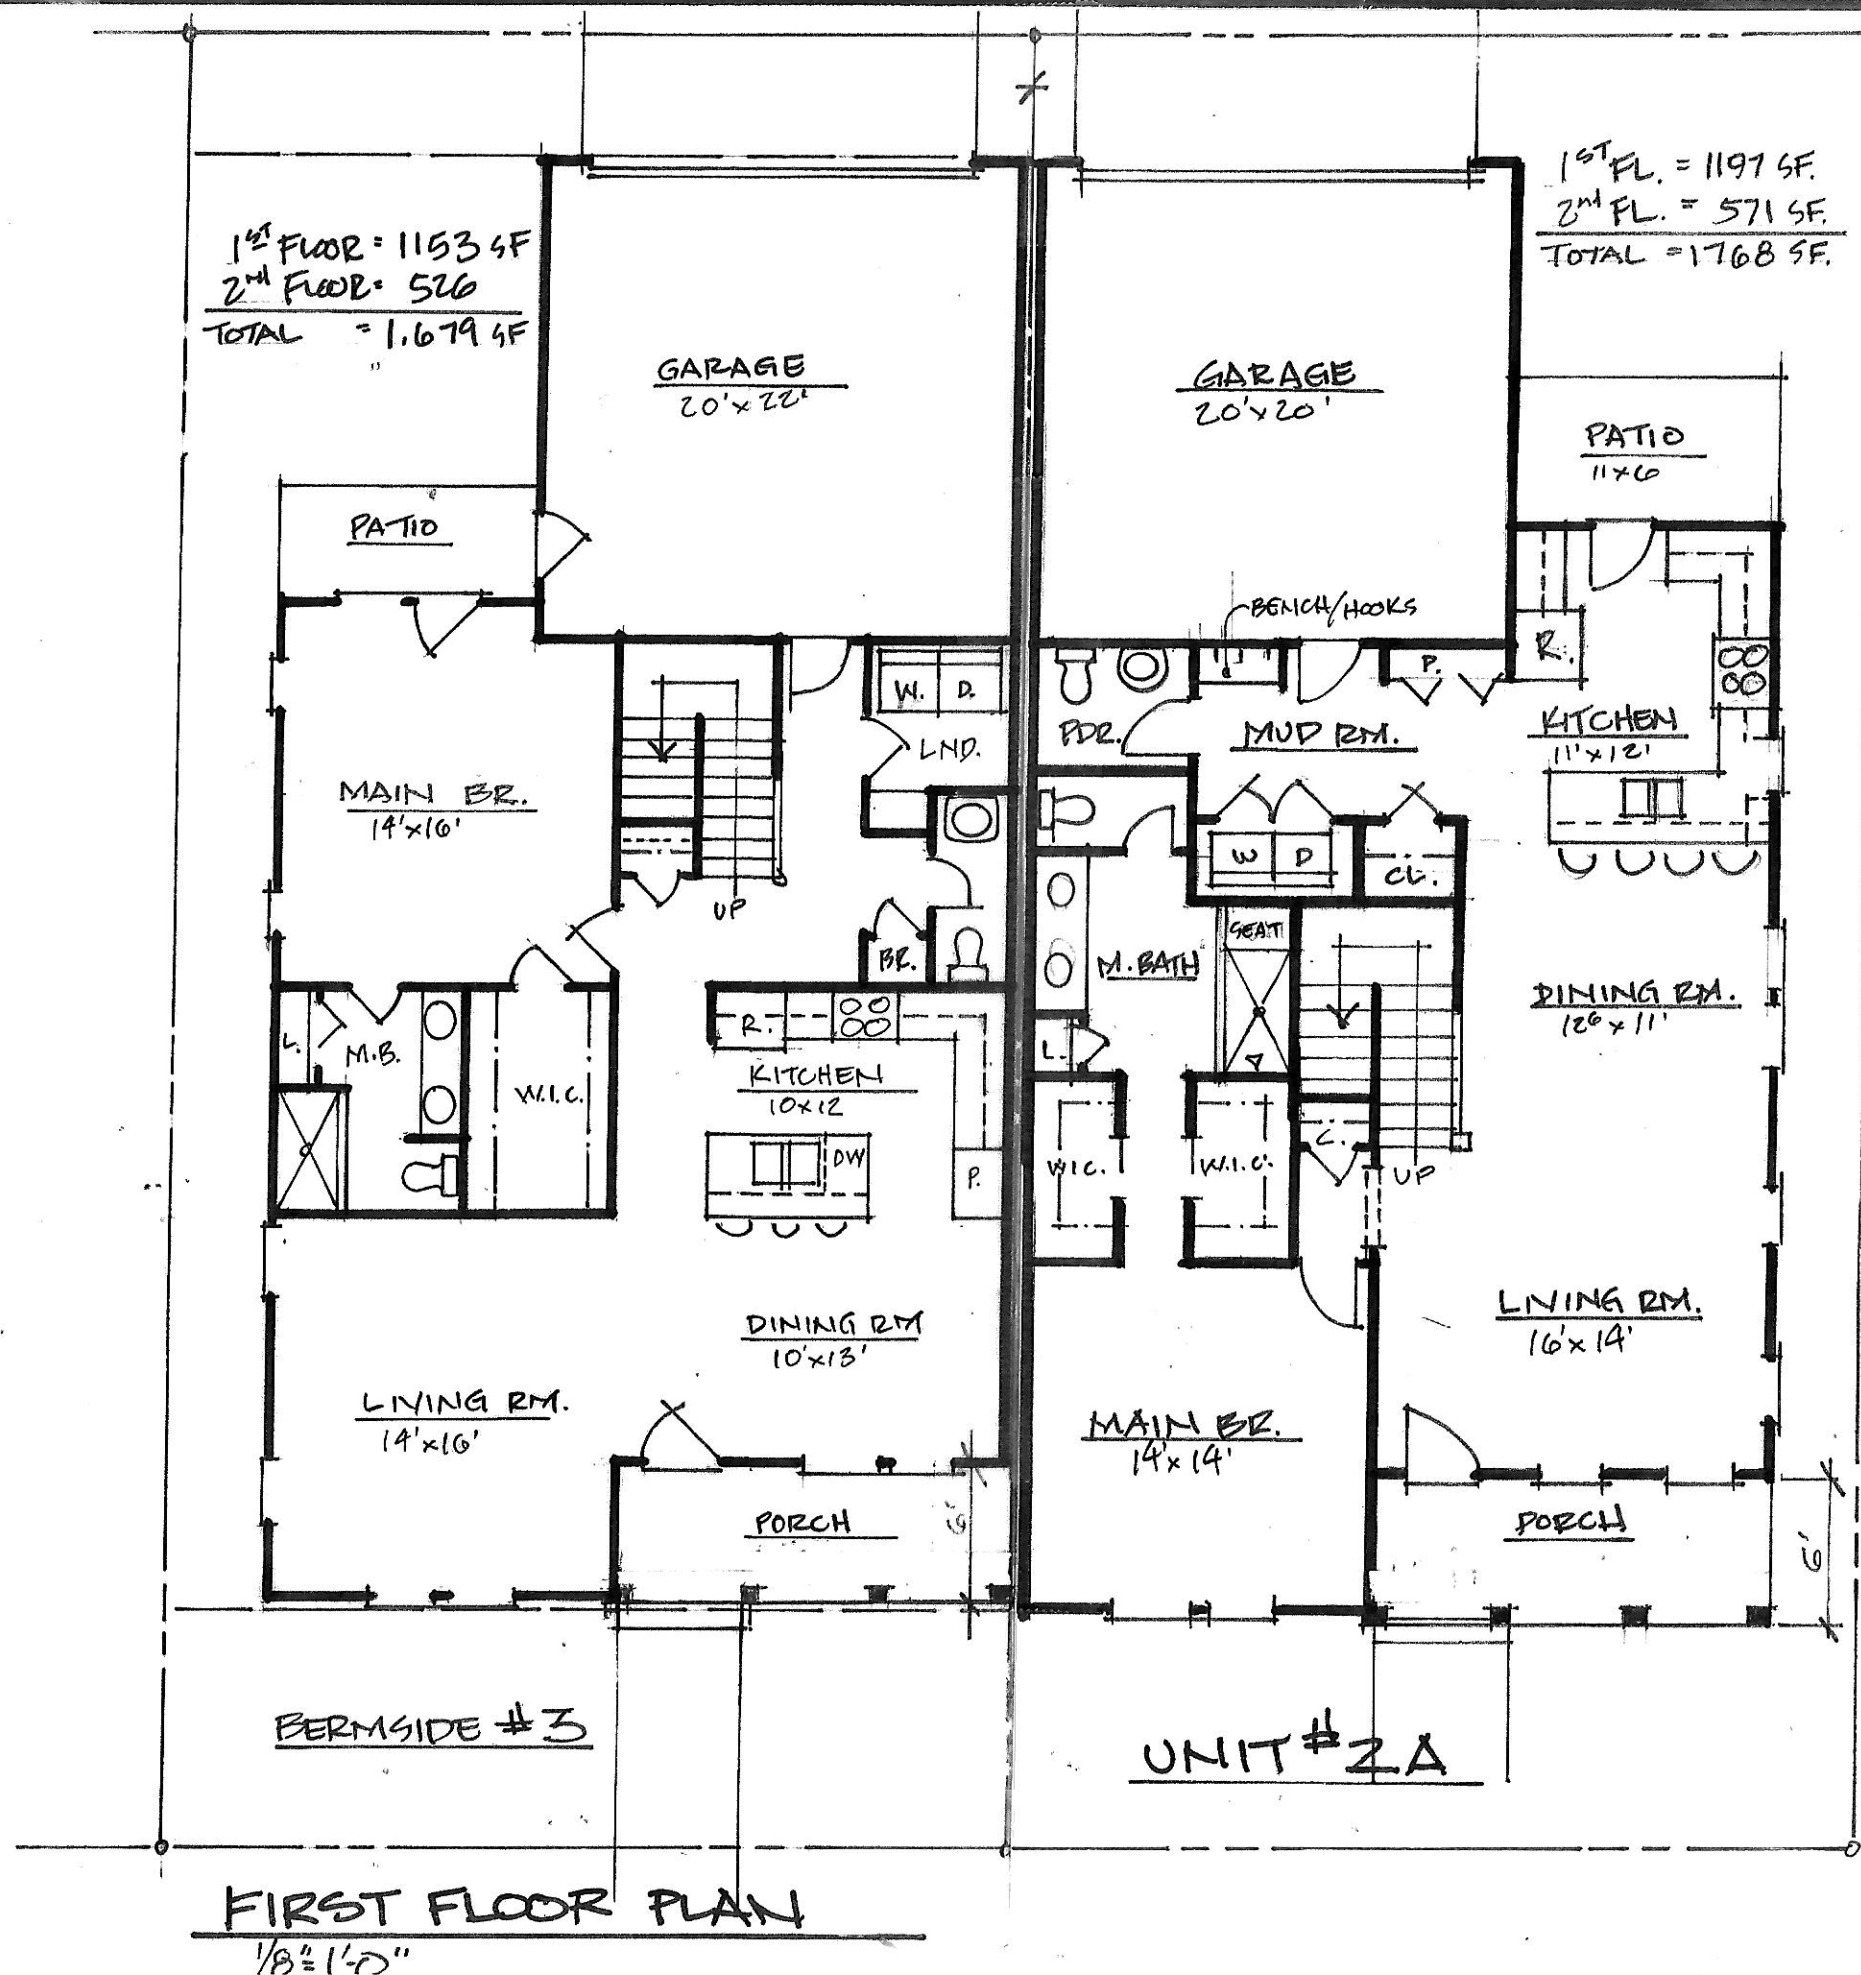

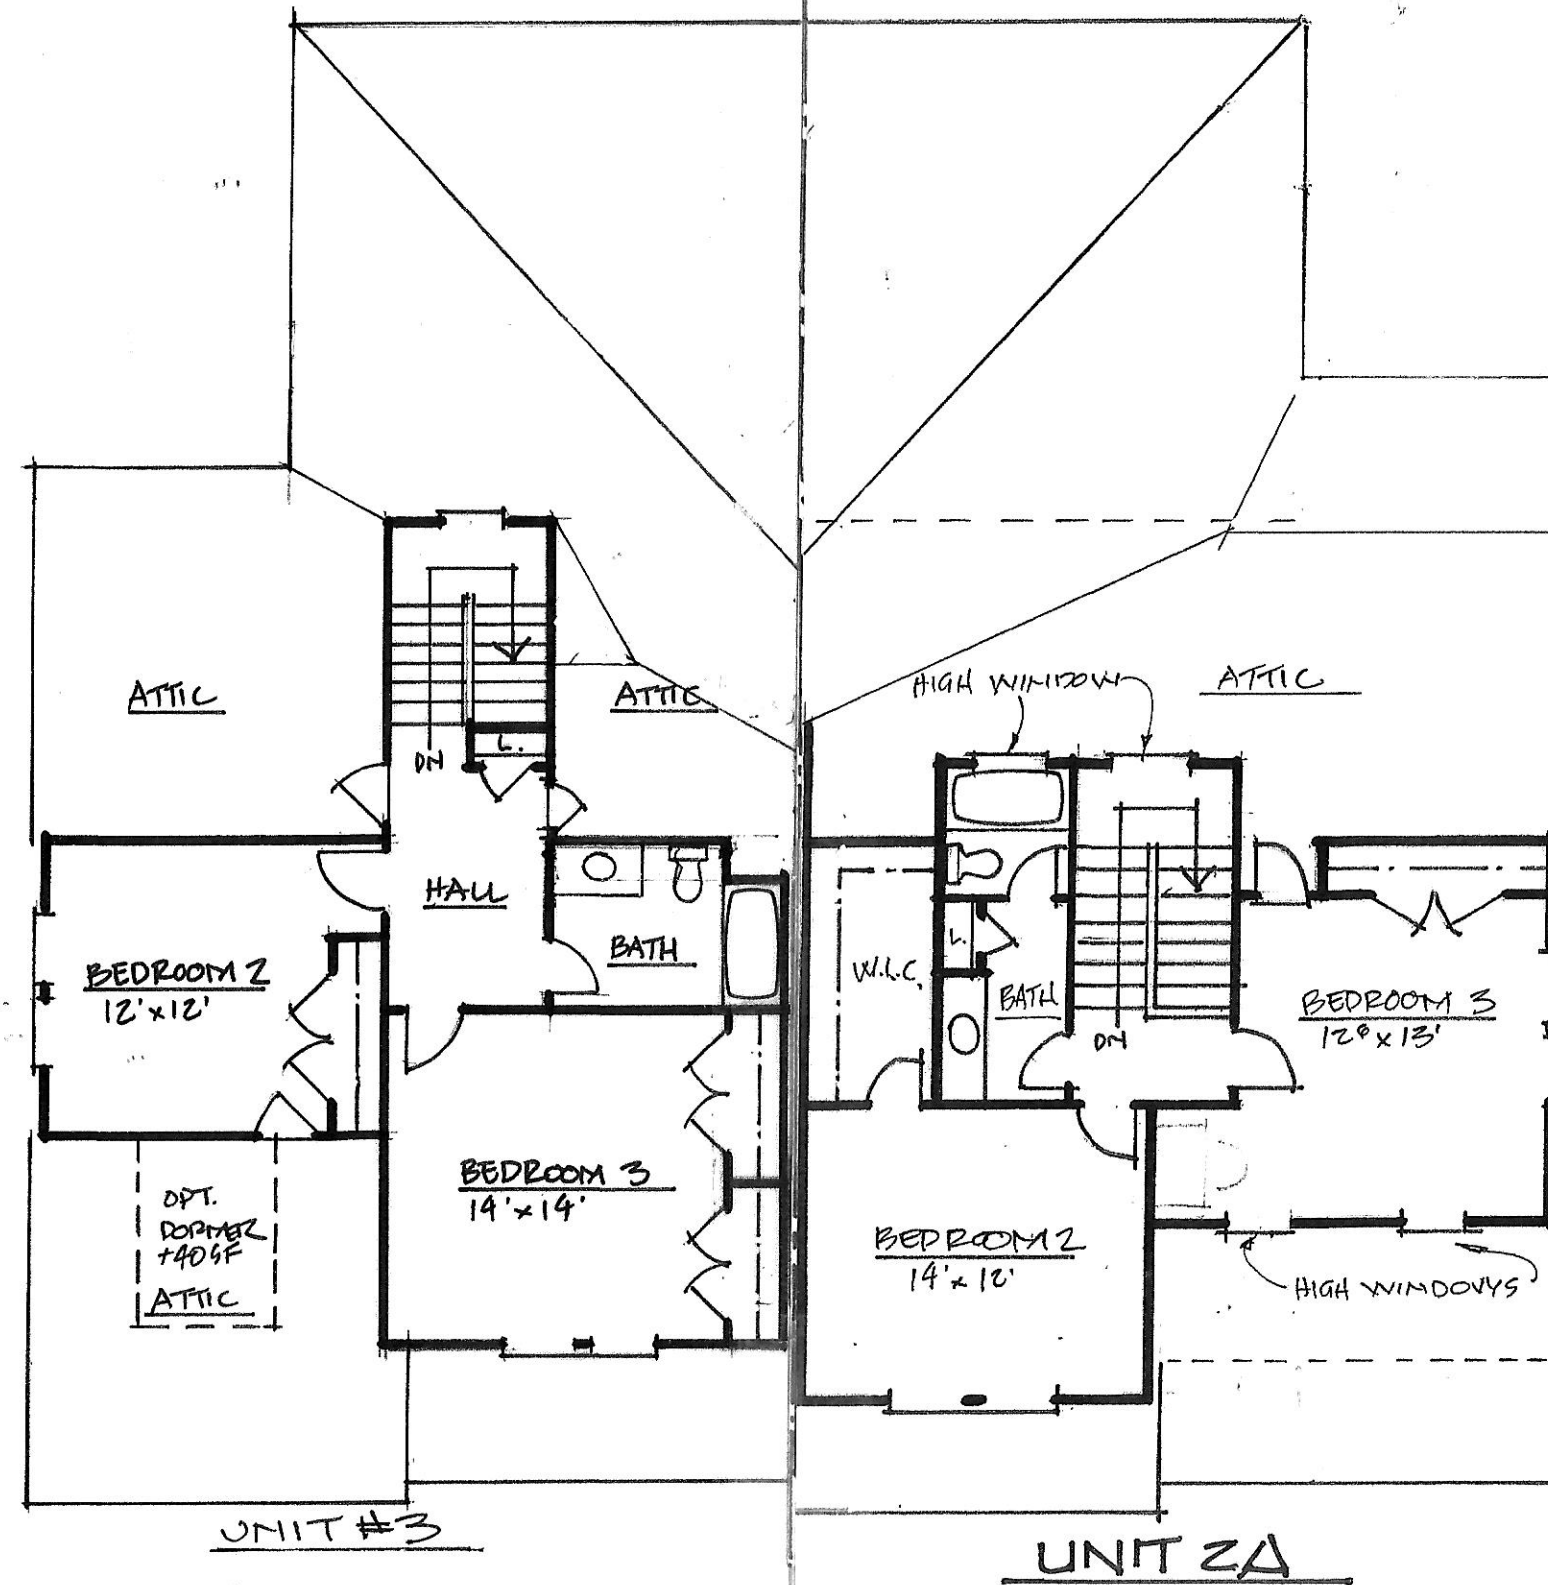

SECOND FLOOR PLAN
 1/8" = 1'-0"

Shirley Park
 BERM-SIDE TOWNHOMES
 Shirley Park, New Town

**SCHEMATIC
 DESIGN**
 UNIT 2 & 3

DATE: 9-2-21
 DRAWN: GSB
 PROJECT: 220771



REAR ELEVATION
1/8"=1'-0"




UNIT #3

UNIT #2

FRONT ELEVATION
1/8"=1'-0"



LEFT ELEVATION
1/8"=1'-0"

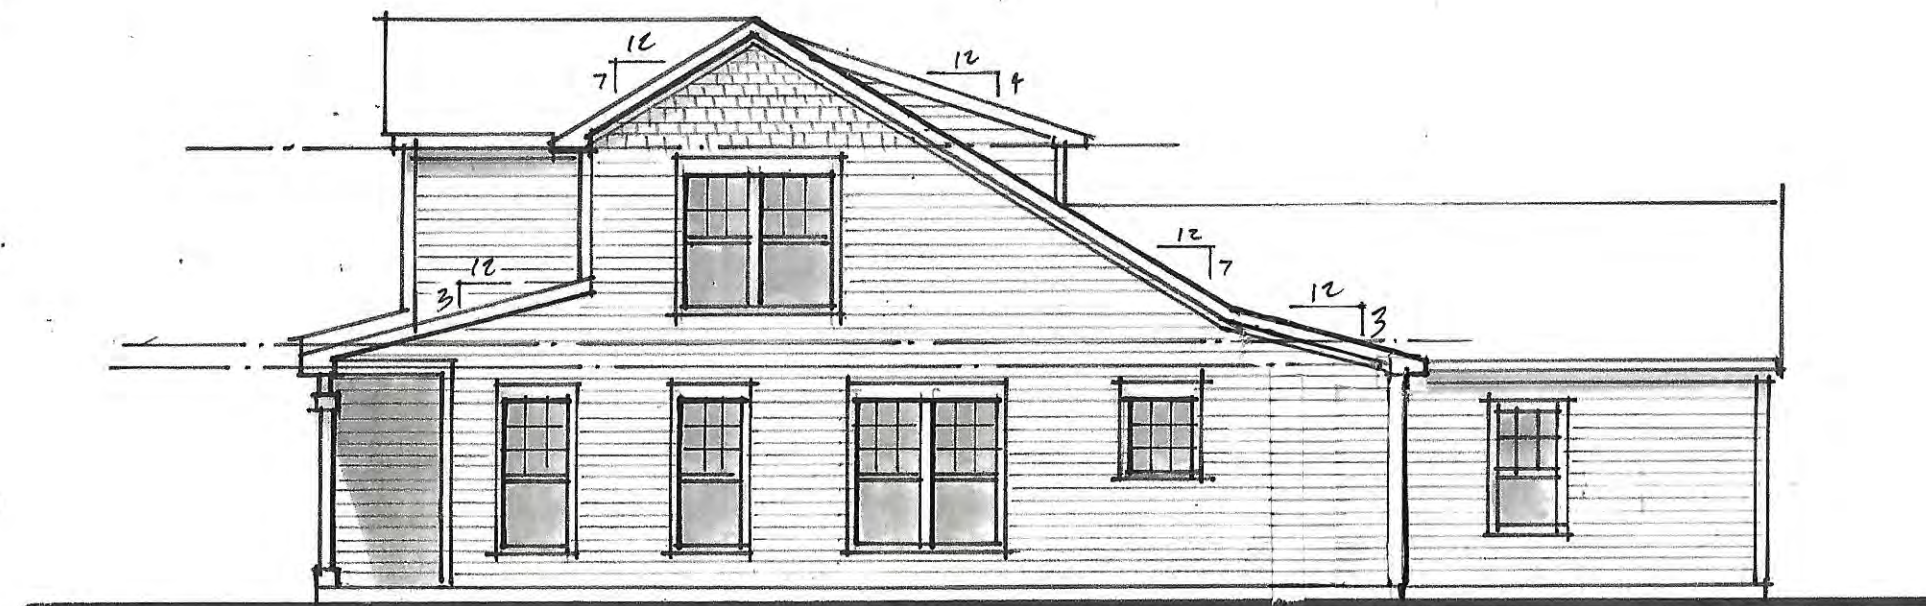

RIGHT ELEVATION
1/8"=1'-0"