

THESE DRAWINGS CAN NOT BE USED, COPIED, OR REPRODUCED, IN WHOLE OR PART OR WANNER WHAT SO EVER WITHOUT PERMISSION FROM RETNAUER BAYNES ASSOCIATES

DESIGN CUSTOMER HAS BEEN MADE TO THIS INFORMATION AND THESE DRAWINGS TO AVOID INTRUSIONS. THE DESIGNER, OR ANYONE ASSOCIATED WITH THE DESIGNER, SHALL NOT BE HELD LIABLE FOR ERRORS OR OMISSIONS IN THESE DRAWINGS.


Window Schedule

Description	Quantity
 Mark A-Temp	2
 Mark A	16
 Mark B	4
 Mark C	3
 Mark D Temp	7
 Mark D	9
 Mark E	7
 Mark F	4
 Mark G Temp	3
 Mark L	1
 Mark M	1


Door Schedule			
Mark	Width	Height	Description
1	3' - 0"	6' - 8"	FRONT DOOR W/ SIDE LITES
3	3' - 0"	6' - 8"	9 LITE
4	3' - 1 7/8"	6' - 9 1/2"	CLEAR
5	3' - 0"	6' - 8"	ELEV DOOR
6	2' - 8"	6' - 8"	SOLID
7	2' - 8"	6' - 8"	SINGLE
8	2' - 6"	6' - 8"	SINGLE
9	2' - 4"	6' - 8"	SINGLE
10	2' - 0"	6' - 8"	SINGLE
11	2' - 0"	6' - 8"	SHOWER DOOR
12	3' - 0"	6' - 8"	DOUBLE DOOR
13	4' - 0"	6' - 8"	DOUBLE DOOR
14	5' - 0"	6' - 8"	DOUBLE DOOR
15	9' - 0"	8' - 0"	GARAGE DOOR
16	11' - 8 1/8"	7' - 11 1/2"	QUAD SLIDING DOOR
17	11' - 8 1/8"	6' - 9 1/2"	QUAD SLIDING DOOR
18	3' - 0"	8' - 0"	CASED OPENING

SQUARE FOOTAGE	
Name	Area
1. FIRST FLOOR	2162 SF
2. SECOND FLOOR	1146 SF
3. ROG	333 SF
4. THIRD FLOOR	302 SF
5. TOTAL HEATED	3943 HT. SQ. FT.
6. GARAGE	460 SF
7. FIRST FLOOR REAR SCREEN PORCH	280 SF
8. SECOND FLOOR COVERED DECK	280 SF
9. THIRD FLOOR DECK	280 SF

Window Schedule			
Type Mark	Width	Height	Comments
A	2' - 5 1/2"	5' - 11 1/2"	DOUBLE HUNG
A.T	2' - 5 1/2"	5' - 11 1/2"	DOUBLE HUNG / TEMP
B	2' - 11 1/2"	4' - 11 1/2"	DOUBLE HUNG
C	2' - 5 1/2"	4' - 5 1/2"	DOUBLE HUNG
D	2' - 5 1/2"	3' - 11 1/2"	DOUBLE HUNG
D.T	2' - 5 1/2"	3' - 11 1/2"	DOUBLE HUNG / TEMP
E	2' - 5"	2' - 5"	AWNING
F	2' - 5"	1' - 5"	FIXED
G.T	1' - 11 1/2"	2' - 11 1/2"	DOUBLE HUNG / TEMP
L	2' - 7"	4' - 5"	CASEMENT
M	5' - 2"	4' - 5"	TWIN CASEMENT

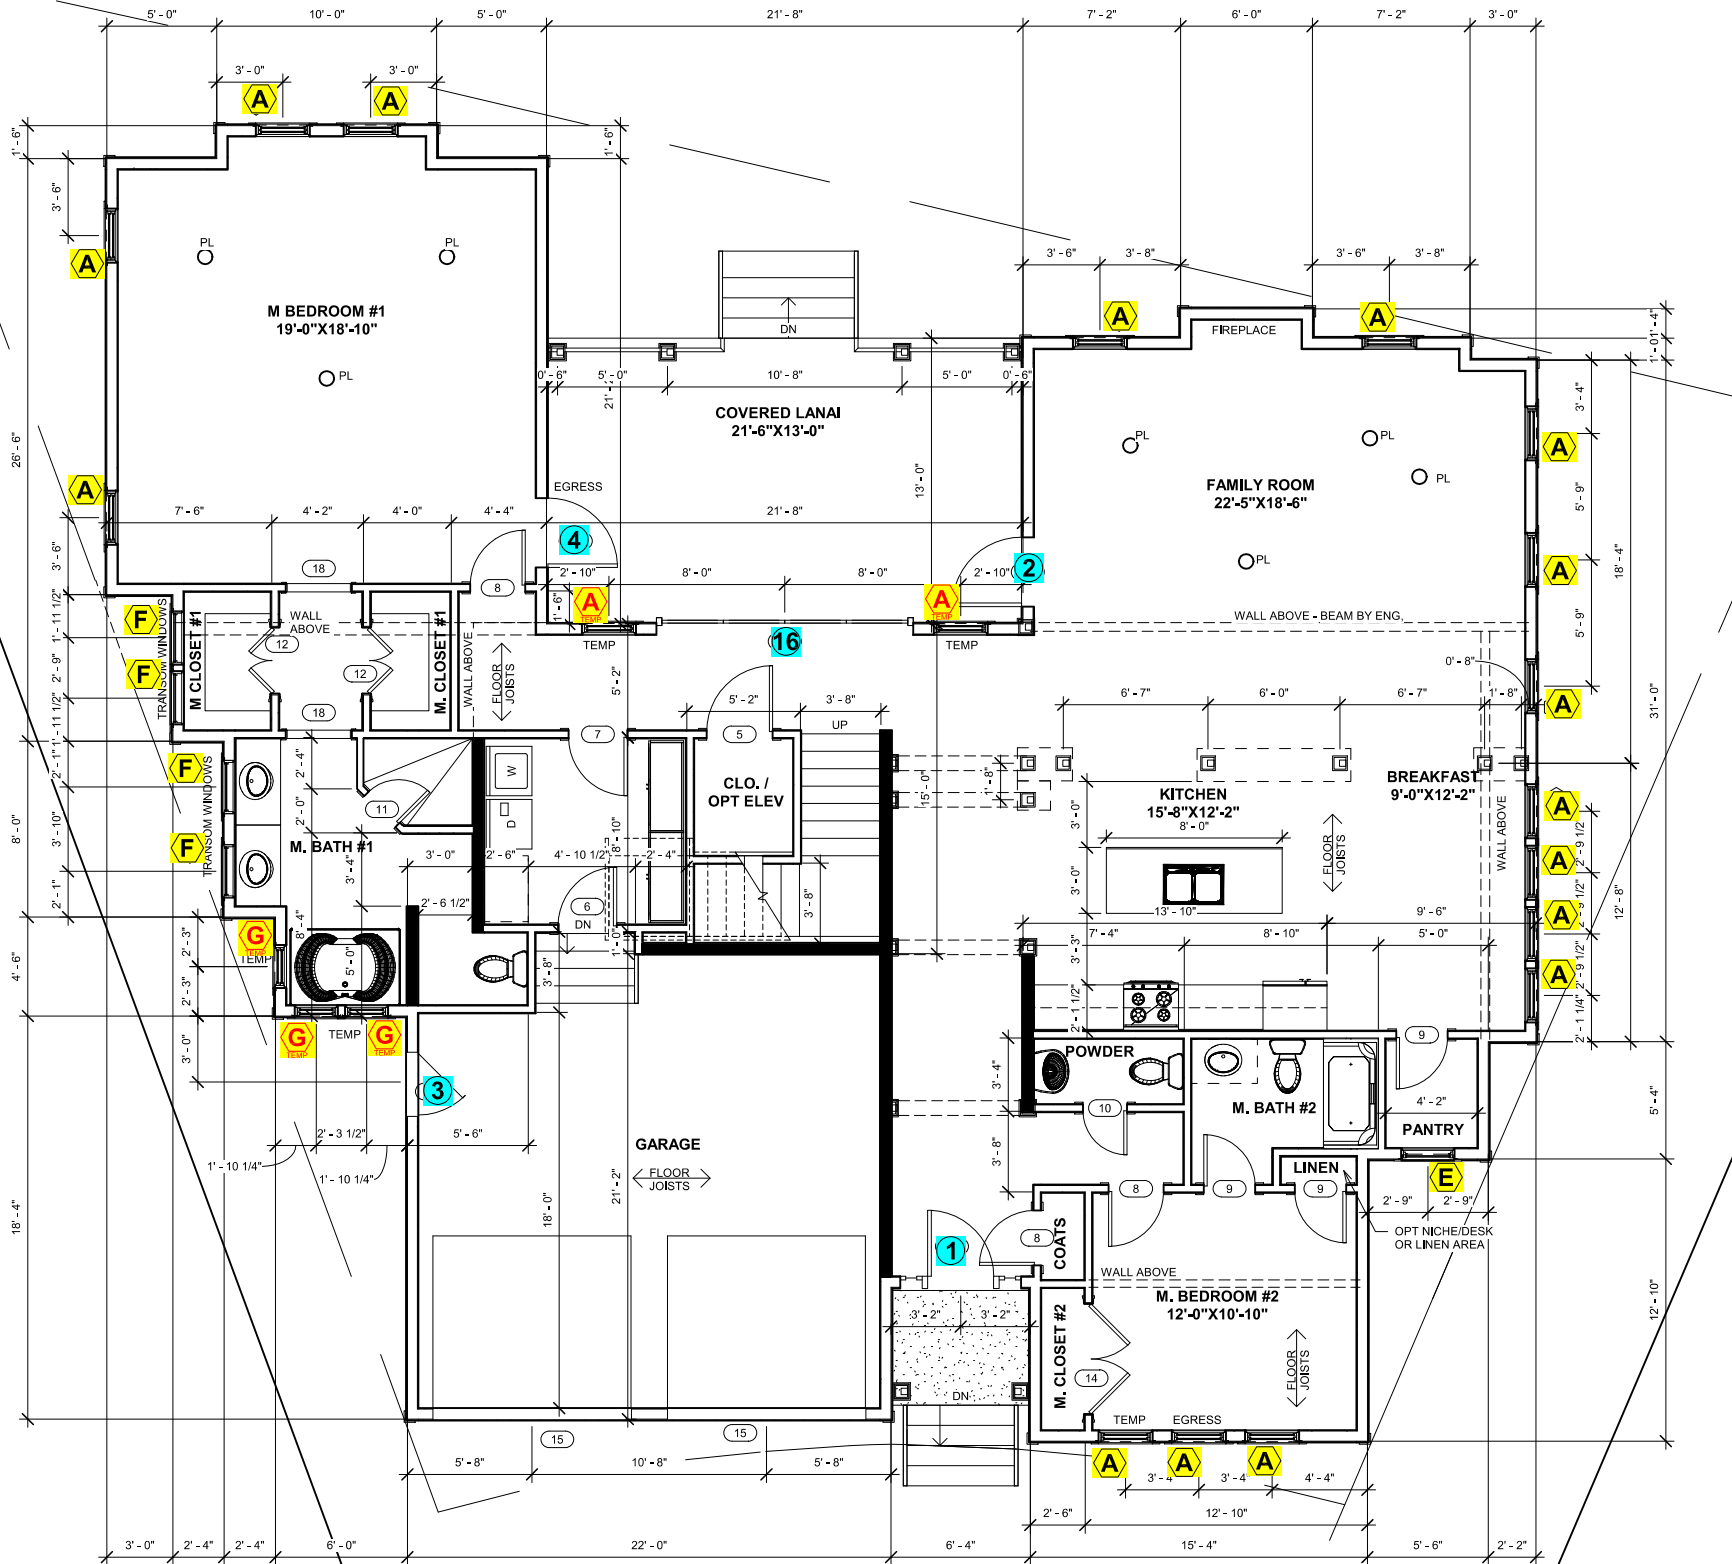

1 FIRST FLOOR
1/4" = 1'-0"

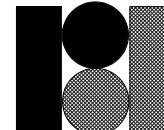

R • B • A

RETNAUER BAYNES
ASSOCIATES, L.L.C.

432 S. BATTLEFIELD BLVD., SUITE 101
CHESAPEAKE VA, 23322
PHONE: 757-546-2471
FAX: 757-546-3812
info@rbapc.com
www.rbapc.com

PROGRESS

LOT 97
ZAREMSKI RESIDENCE
FIRST FLOOR PLAN

REVISIONS:		
NO.	DATE	DESCRIPTION

DATE: 11/18/21
JOB NUMBER: 20181


SHEET NUMBER:
A3

THESE DRAWINGS CAN NOT BE USED, COPIED, TRACED OR REPRODUCED, IN WHOLE OR PART OR MANNER WHAT SO EVER WITHOUT PERMISSION FROM RETNAUER DESIGN ASSOCIATES


DESIGN ASSOCIATES HAS BEEN MAINTAINED IN THE INSTALLATION OF THESE DRAWINGS TO ALL THE DETAILS, THE FINISHES, OR ANYONE ASSOCIATED WITH THE DESIGN, SHALL BE HELD LIABLE FOR ERRORS OR OMISSIONS IN THESE DRAWINGS

Door Schedule			
Mark	Width	Height	Description
1	3'-0"	6'-8"	FRONT DOOR W/ SIDE LITES
3	3'-0"	6'-8"	9 LITE
4	3'-1 7/8"	6'-9 1/2"	CLEAR
5	3'-0"	6'-8"	ELEV DOOR
6	2'-8"	6'-8"	SOLID
7	2'-8"	6'-8"	SINGLE
8	2'-6"	6'-8"	SINGLE
9	2'-4"	6'-8"	SINGLE
10	2'-0"	6'-8"	SINGLE
11	2'-0"	6'-8"	SHOWER DOOR
12	3'-0"	6'-8"	DOUBLE DOOR
13	4'-0"	6'-8"	DOUBLE DOOR
14	5'-0"	6'-8"	DOUBLE DOOR
15	9'-0"	8'-0"	GARAGE DOOR
16	11'-8 1/8"	7'-11 1/2"	QUAD SLIDING DOOR
17	11'-8 1/8"	6'-9 1/2"	QUAD SLIDING DOOR
18	3'-0"	8'-0"	CASED OPENING

Window Schedule			
Type Mark	Width	Height	Comments
A	2'-5 1/2"	5'-11 1/2"	DOUBLE HUNG
A.T	2'-5 1/2"	5'-11 1/2"	DOUBLE HUNG / TEMP
B	2'-11 1/2"	4'-11 1/2"	DOUBLE HUNG
C	2'-5 1/2"	4'-5 1/2"	DOUBLE HUNG
D	2'-5 1/2"	3'-11 1/2"	DOUBLE HUNG
D.T	2'-5 1/2"	3'-11 1/2"	DOUBLE HUNG / TEMP
E	2'-5"	2'-5"	AWNING
F	2'-5"	1'-5"	FIXED
G.T	1'-11 1/2"	2'-11 1/2"	DOUBLE HUNG / TEMP
L	2'-7"	4'-5"	CASEMENT
M	5'-2"	4'-5"	TWIN CASEMENT

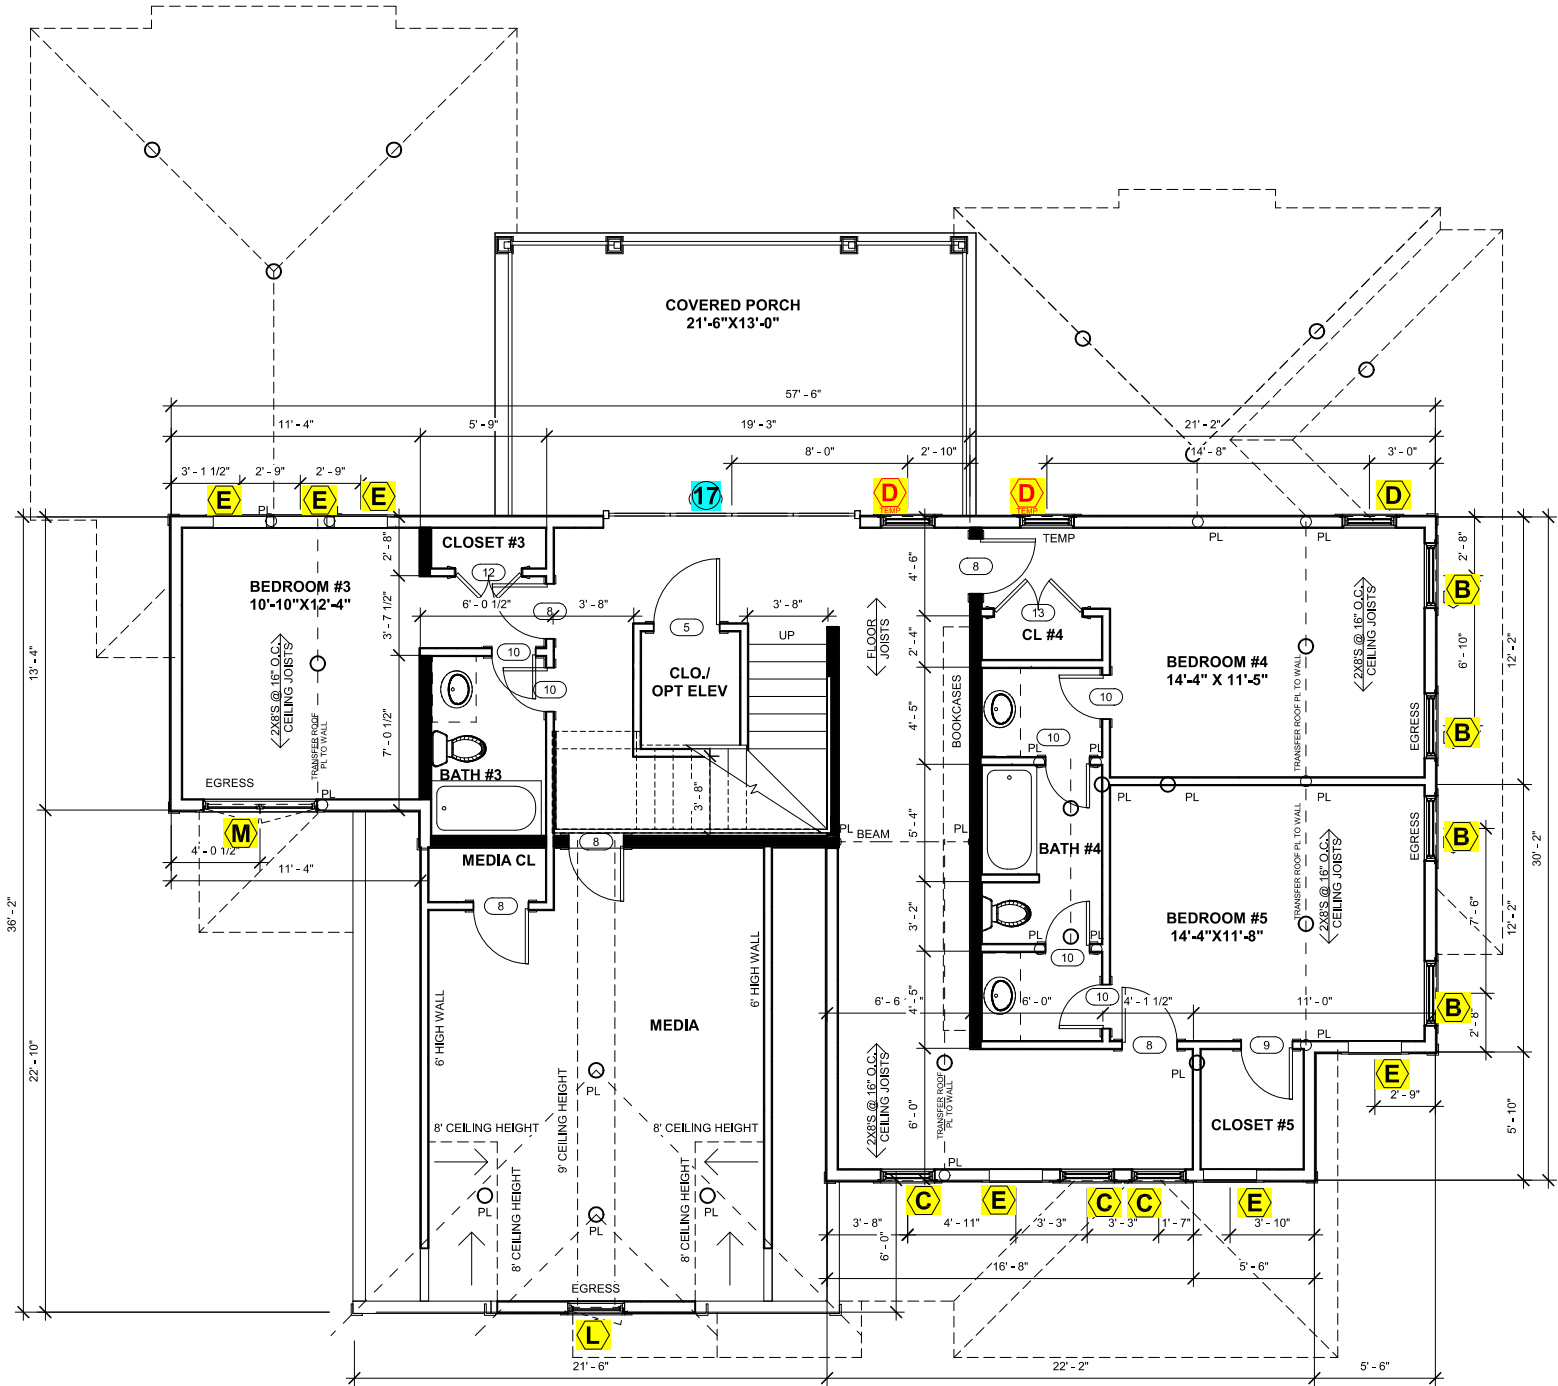

1 SECOND FLOOR
1/4" = 1'-0"

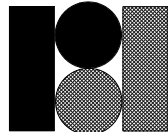

R • B • A

RETNAUER BAYNES
ASSOCIATES, L.L.C.

432 S. BATTLEFIELD BLVD., SUITE 101
CHESAPEAKE VA,
23322

PHONE 757-546-2471
FAX: 757-546-3812
info@rbapc.com
www.rbapc.com

PROGRESS

LOT 97
ZAREMSKI RESIDENCE
SECOND FLOOR PLAN

REVISIONS:		
NO.	DATE	DESCRIPTION

DATE: 11/18/21
JOB NUMBER: 20181


SHEET NUMBER:
A4

THESE DRAWINGS CAN NOT BE USED, COPIED, TRACED OR REPRODUCED, IN WHOLE OR PART OR MANNER WHAT SO EVER WITHOUT PERMISSION FROM RETNAUER DESIGN ASSOCIATES


THIS DRAWING HAS BEEN MADE IN THE PROGRAMS RUPOR THESE
DRAWINGS TO AVOID LITIGATIONS. THE DESIGNER, OR ANYONE
ASSOCIATED WITH THE DESIGNER, WILL NOT BE HELD LIABLE FOR
"ERRORS OR OMISSIONS IN THESE" DRAWINGS

Door Schedule			
Mark	Width	Height	Description
1	3' - 0"	6' - 8"	FRONT DOOR W/ SIDE LITES
3	3' - 0"	6' - 8"	9 LITE
4	3' - 1 7/8"	6' - 9 1/2"	CLEAR
5	3' - 0"	6' - 8"	ELEV DOOR
6	2' - 8"	6' - 8"	SOLID
7	2' - 8"	6' - 8"	SINGLE
8	2' - 6"	6' - 8"	SINGLE
9	2' - 4"	6' - 8"	SINGLE
10	2' - 0"	6' - 8"	SINGLE
11	2' - 0"	6' - 8"	SHOWER DOOR
12	3' - 0"	6' - 8"	DOUBLE DOOR
13	4' - 0"	6' - 8"	DOUBLE DOOR
14	5' - 0"	6' - 8"	DOUBLE DOOR
15	9' - 0"	8' - 0"	GARAGE DOOR
16	11' - 8 1/8"	7' - 11 1/2"	QUAD SLIDING DOOR
17	11' - 8 1/8"	6' - 9 1/2"	QUAD SLIDING DOOR
18	3' - 0"	8' - 0"	CASED OPENING

Window Schedule			
Type Mark	Width	Height	Comments
A	2' - 5 1/2"	5' - 11 1/2"	DOUBLE HUNG
A.T	2' - 5 1/2"	5' - 11 1/2"	DOUBLE HUNG / TEMP
B	2' - 11 1/2"	4' - 11 1/2"	DOUBLE HUNG
C	2' - 5 1/2"	4' - 5 1/2"	DOUBLE HUNG
D	2' - 5 1/2"	3' - 11 1/2"	DOUBLE HUNG
D.T	2' - 5 1/2"	3' - 11 1/2"	DOUBLE HUNG / TEMP
E	2' - 5"	2' - 5"	AWNING
F	2' - 5"	1' - 5"	FIXED
G.T	1' - 11 1/2"	2' - 11 1/2"	DOUBLE HUNG / TEMP
L	2' - 7"	4' - 5"	CASEMENT
M	5' - 2"	4' - 5"	TWIN CASEMENT

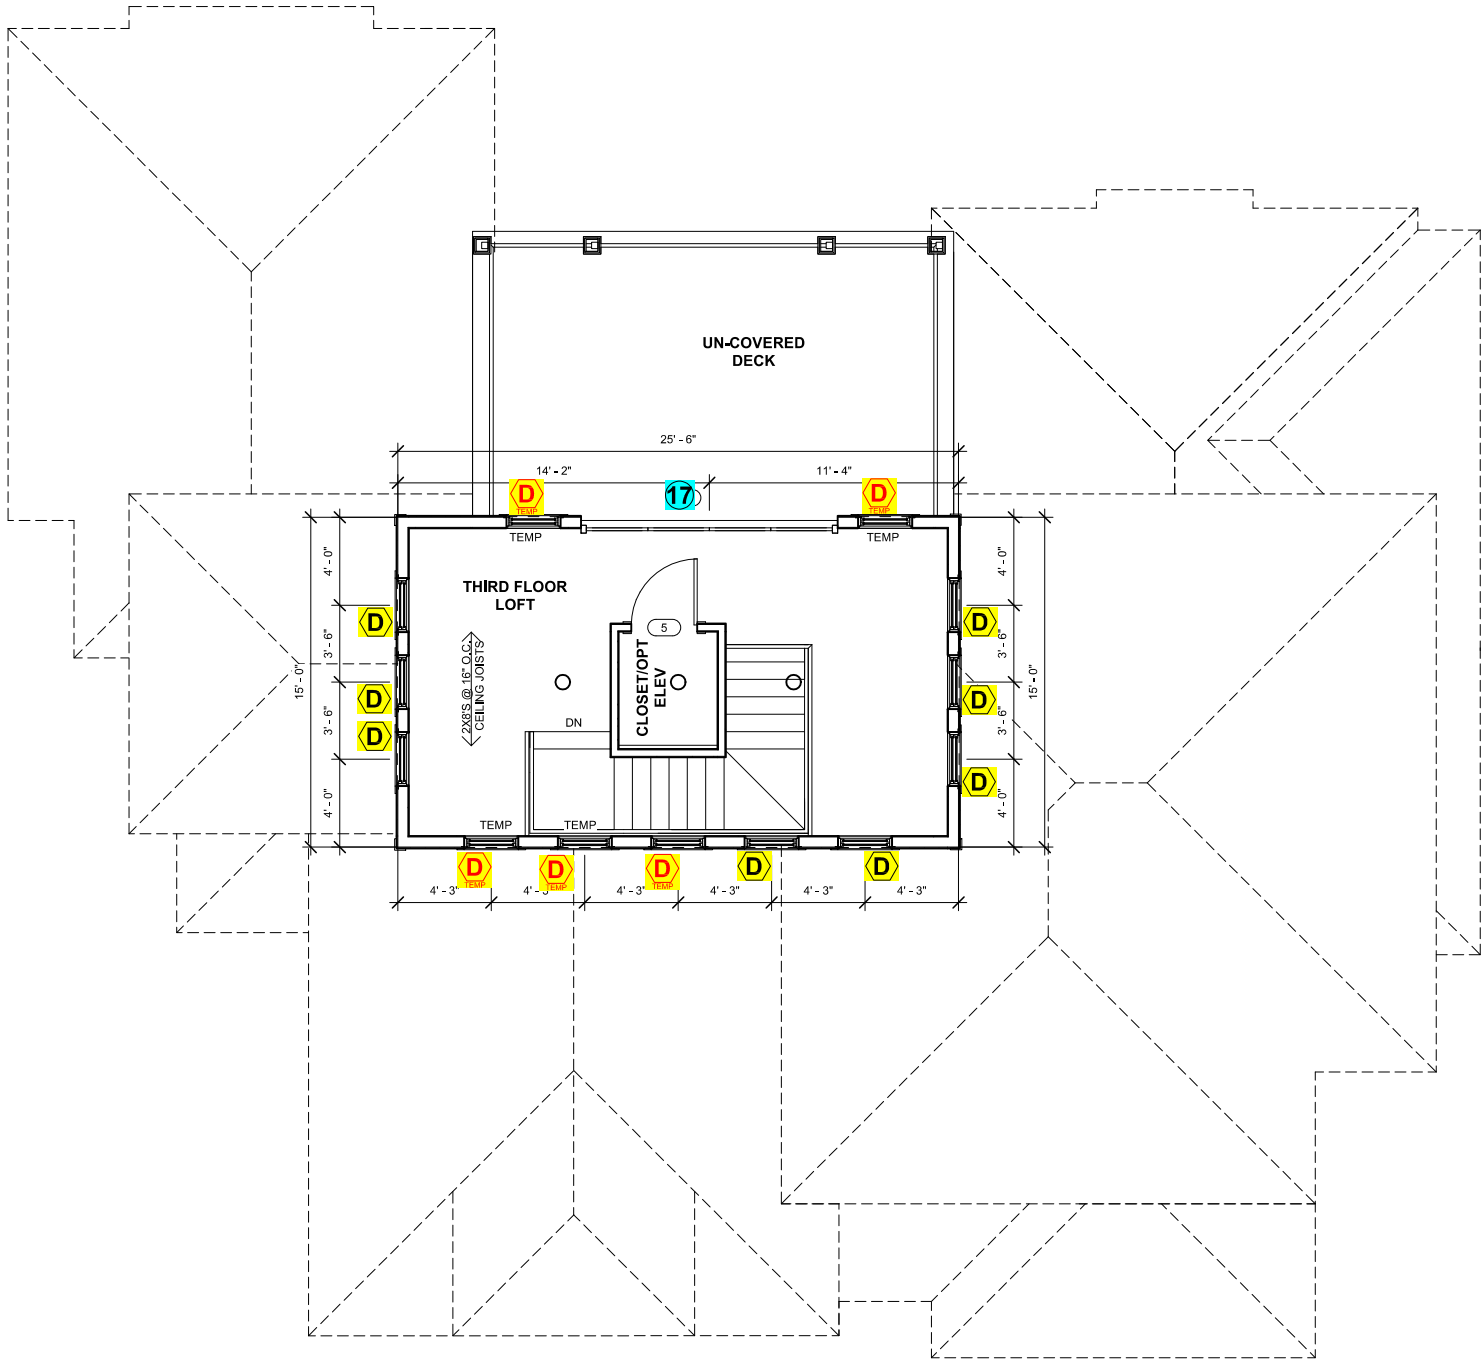

1 THIRD FLOOR
1/4" = 1'-0"

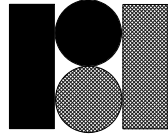

RETNAUER BAYNES
ASSOCIATES, L.L.C.

432 S. BATTLEFIELD BLVD., SUITE 101
CHESAPEAKE, VA, 23322
PHONE 757-546-2471
FAX: 757-546-3812
info@rbapc.com
www.rbapc.com

PROGRESS

LOT 97
ZAREMSKI RESIDENCE
THIRD FLOOR PLAN

REVISIONS:		
NO.	DATE	DESCRIPTION

DATE: 11/18/21
JOB NUMBER: 20181

SHEET NUMBER:
A5