




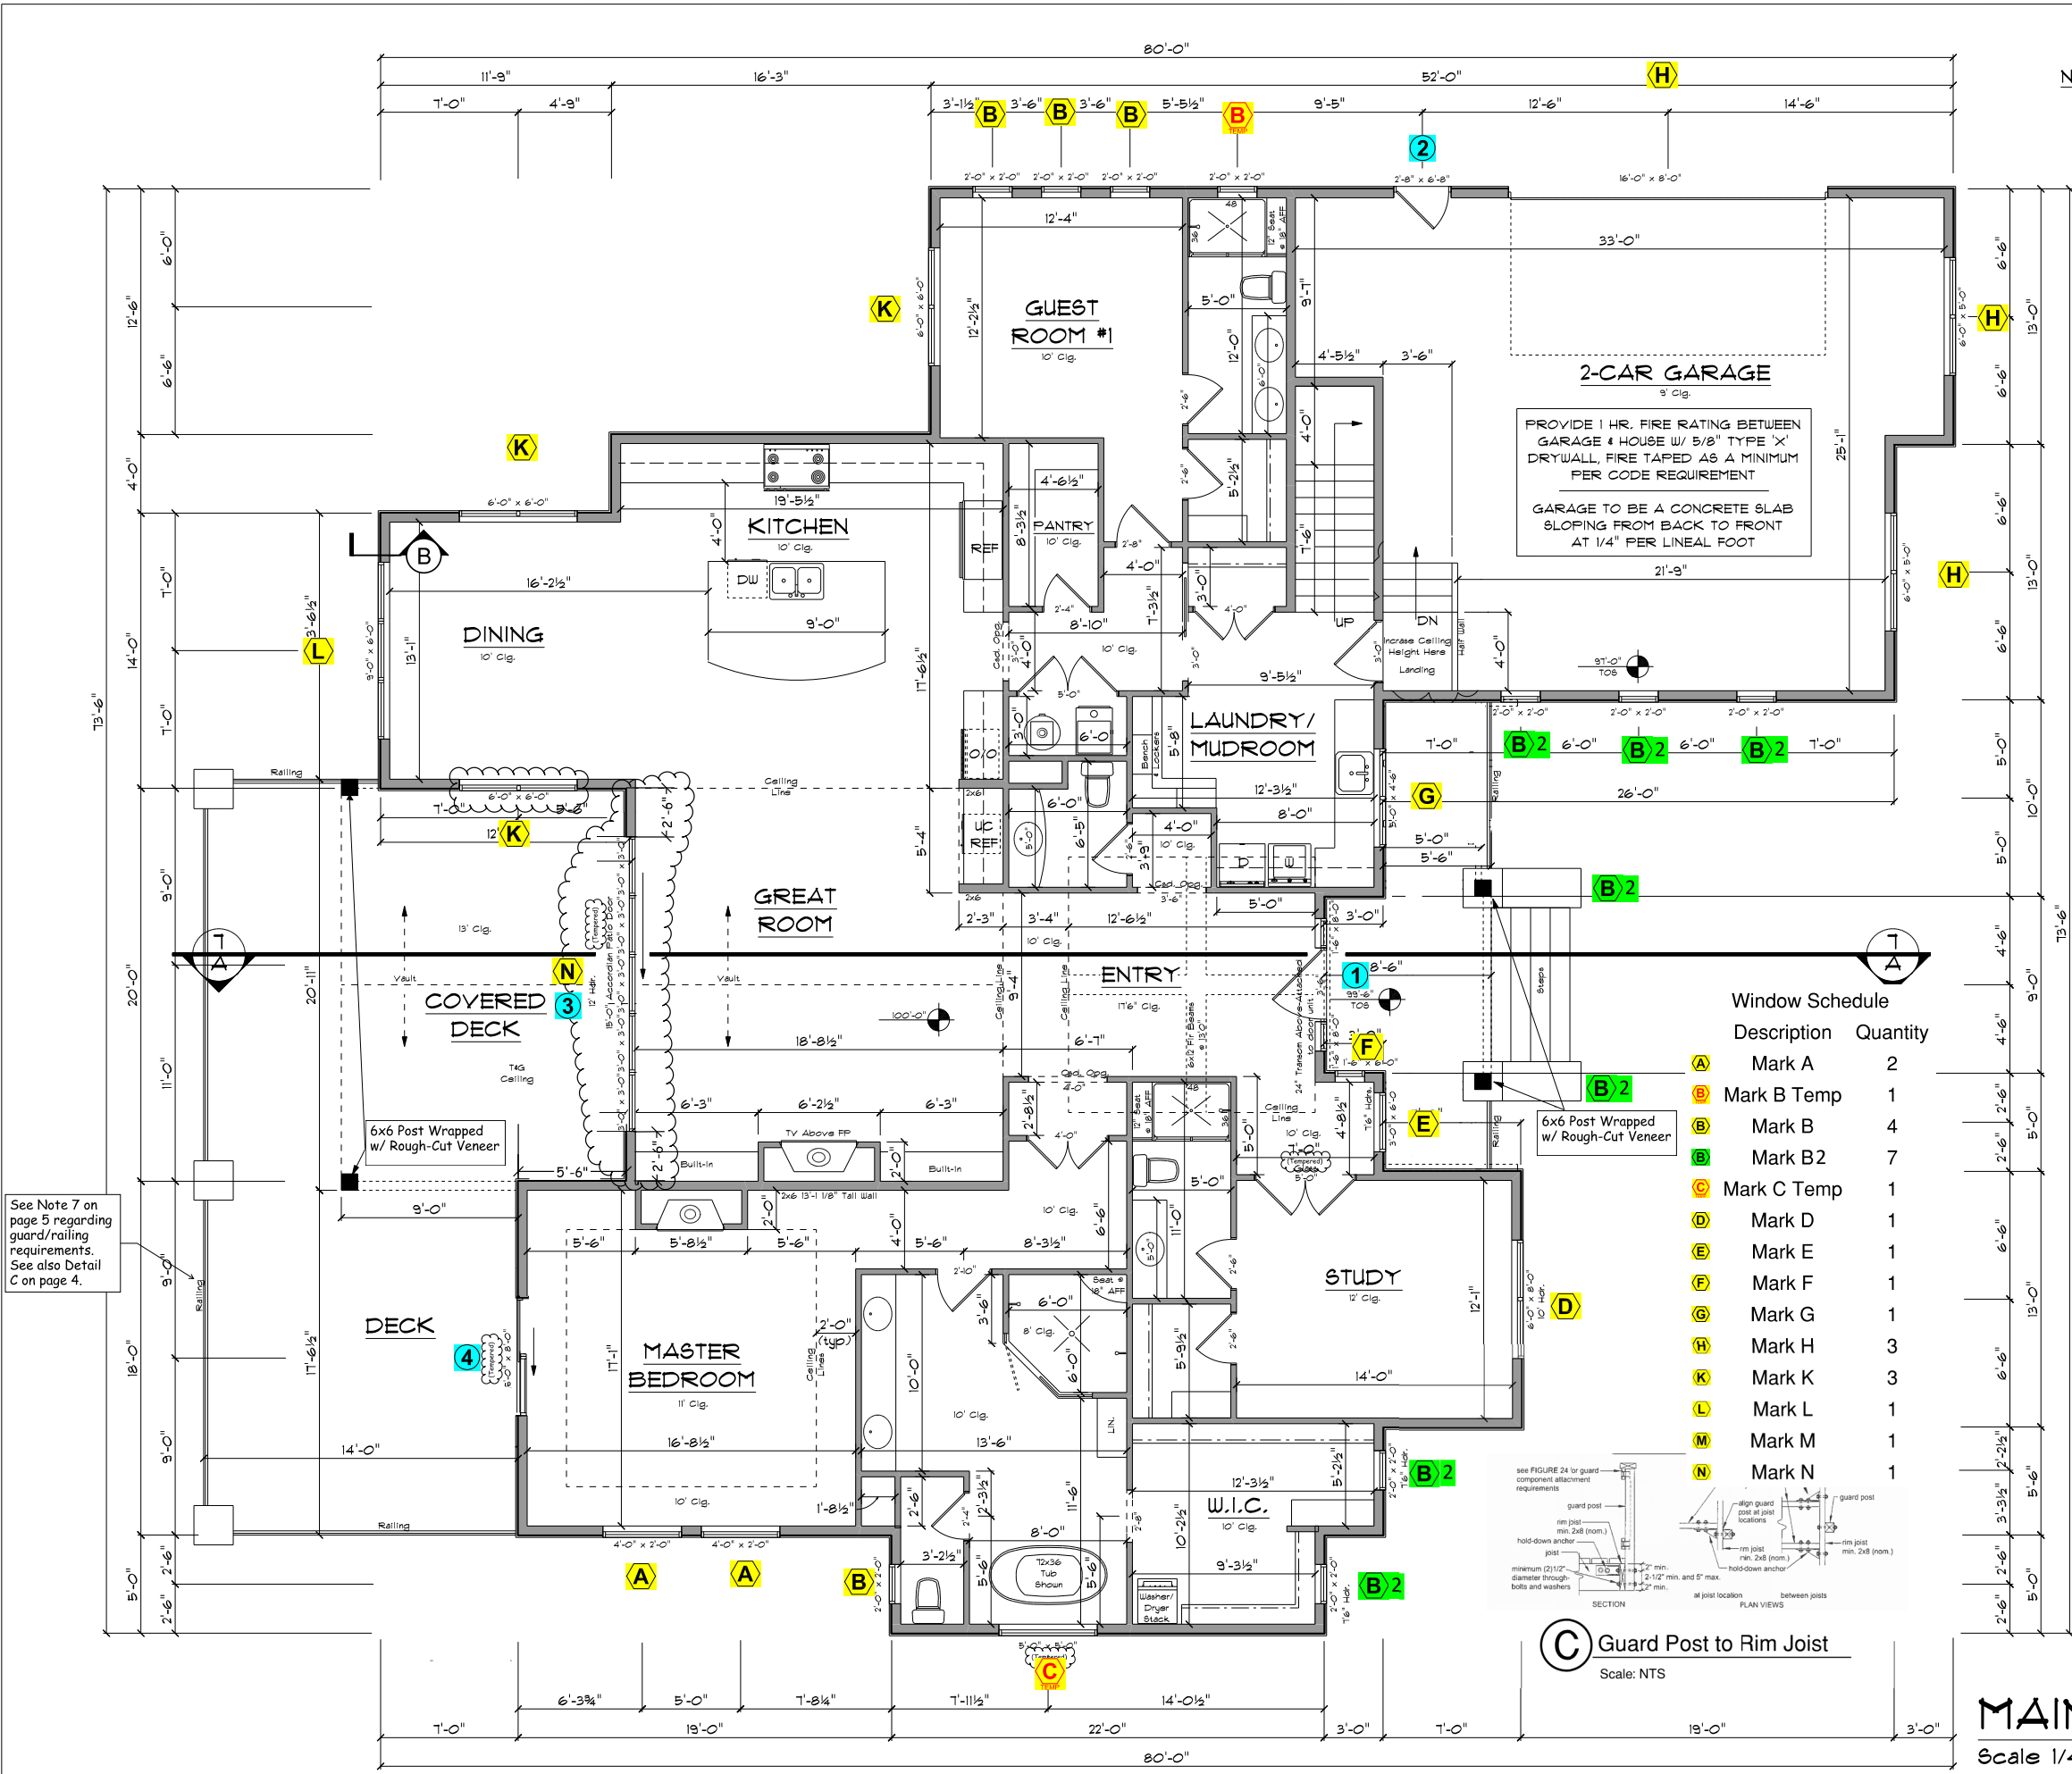

- NOTES:**
- (1) All dimensions are for rough framing.
 - (2) All exterior walls to be 2x6 walls, unless noted otherwise.
 - (3) All are Cased Openings, with tops to match the interior doors, UNO.
 - (4) All header heights are based on "their own" sub-floor/top of slab.
 - (5) All exterior door and window headers are 8'-0", UNO.
 - (6) All interior door headers are 8'-0", UNO.
 - (7) Deck Balusters to be 36" Tall, with a minimum picket spacing of 4"

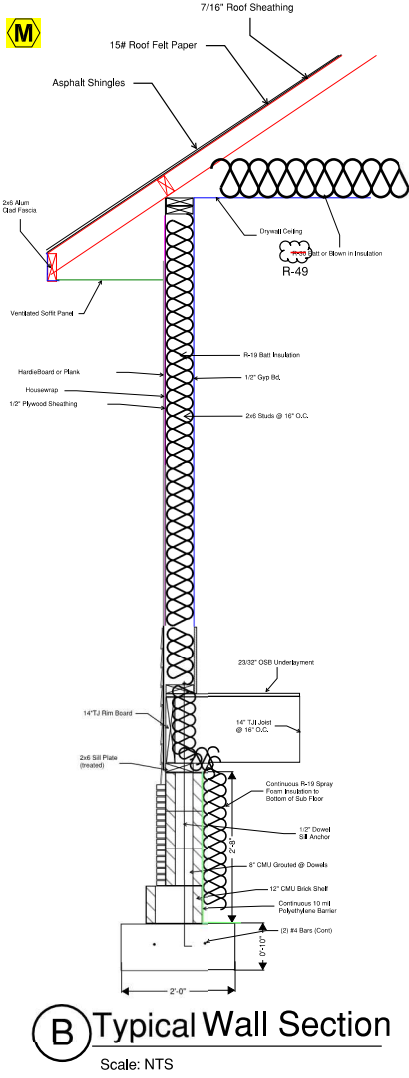

Window Schedule		
Description	Quantity	
Mark A	2	
Mark B Temp	1	
Mark B	4	
Mark B2	7	
Mark C Temp	1	
Mark D	1	
Mark E	1	
Mark F	1	
Mark G	1	
Mark H	3	
Mark K	3	
Mark L	1	
Mark M	1	
Mark N	1	

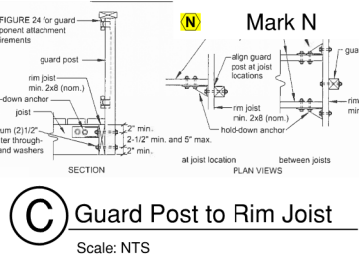

MAIN FLOOR PLAN

Scale 1/4"=1'-0" 2,836 FinSqFt

Copyright owned by Rentfrow Design, LLC
No part of this plan may be reproduced or transmitted in any form or by any means electronic or mechanical (including photocopying, recording or any information retrieval system), without the written approval of Rentfrow Design, LLC. No other part of this plan may be reproduced or transmitted in any form or by any means electronic or mechanical (including photocopying, recording or any information retrieval system), without the written approval of Rentfrow Design, LLC.

Revisions:
9-29-21
12-27-21

AI
BD

Job Number
4130

BARE RESIDENCE

RENTFROW
DESIGN, LLC

Ft. Collins, CO 80525
970-412-3400
www.RentfrowDesign.com