


Window Schedule		
Description	Quantity	
A Mark A	8	
B Mark B	17	
C Mark C	12	
D Mark D	2	
E Mark E Temp	4	
E Mark E	7	
F Mark F	3	
G Mark G	6	
H Mark H	2	
J Mark J	1	
K Mark K	2	
L Mark L	1	

AREA SCHEDULE:
TOTAL LIVING AREA: 3,217 S.F.
FIRST FLOOR: 2,032 S.F.
SECOND FLOOR: 1,185 S.F.
FUTURE OVER GARAGE UNIT: 663 S.F.
GARAGE (UNHEATED): 888 S.F.
DECK: 415 S.F.
BEDROOMS: 6
FULL BATHROOMS: 6
HAL BATHROOMS: 1
FLOOR AREAS ARE CALCULATED FROM THE OUTSIDE OF FOUNDATION WALLS AND/OR OUTSIDE FACE OF EXTERIOR STUD AT FRAMED WALLS.

FIRST FLOOR PLAN 3-A

SCALE: 1/4"=1'-0"

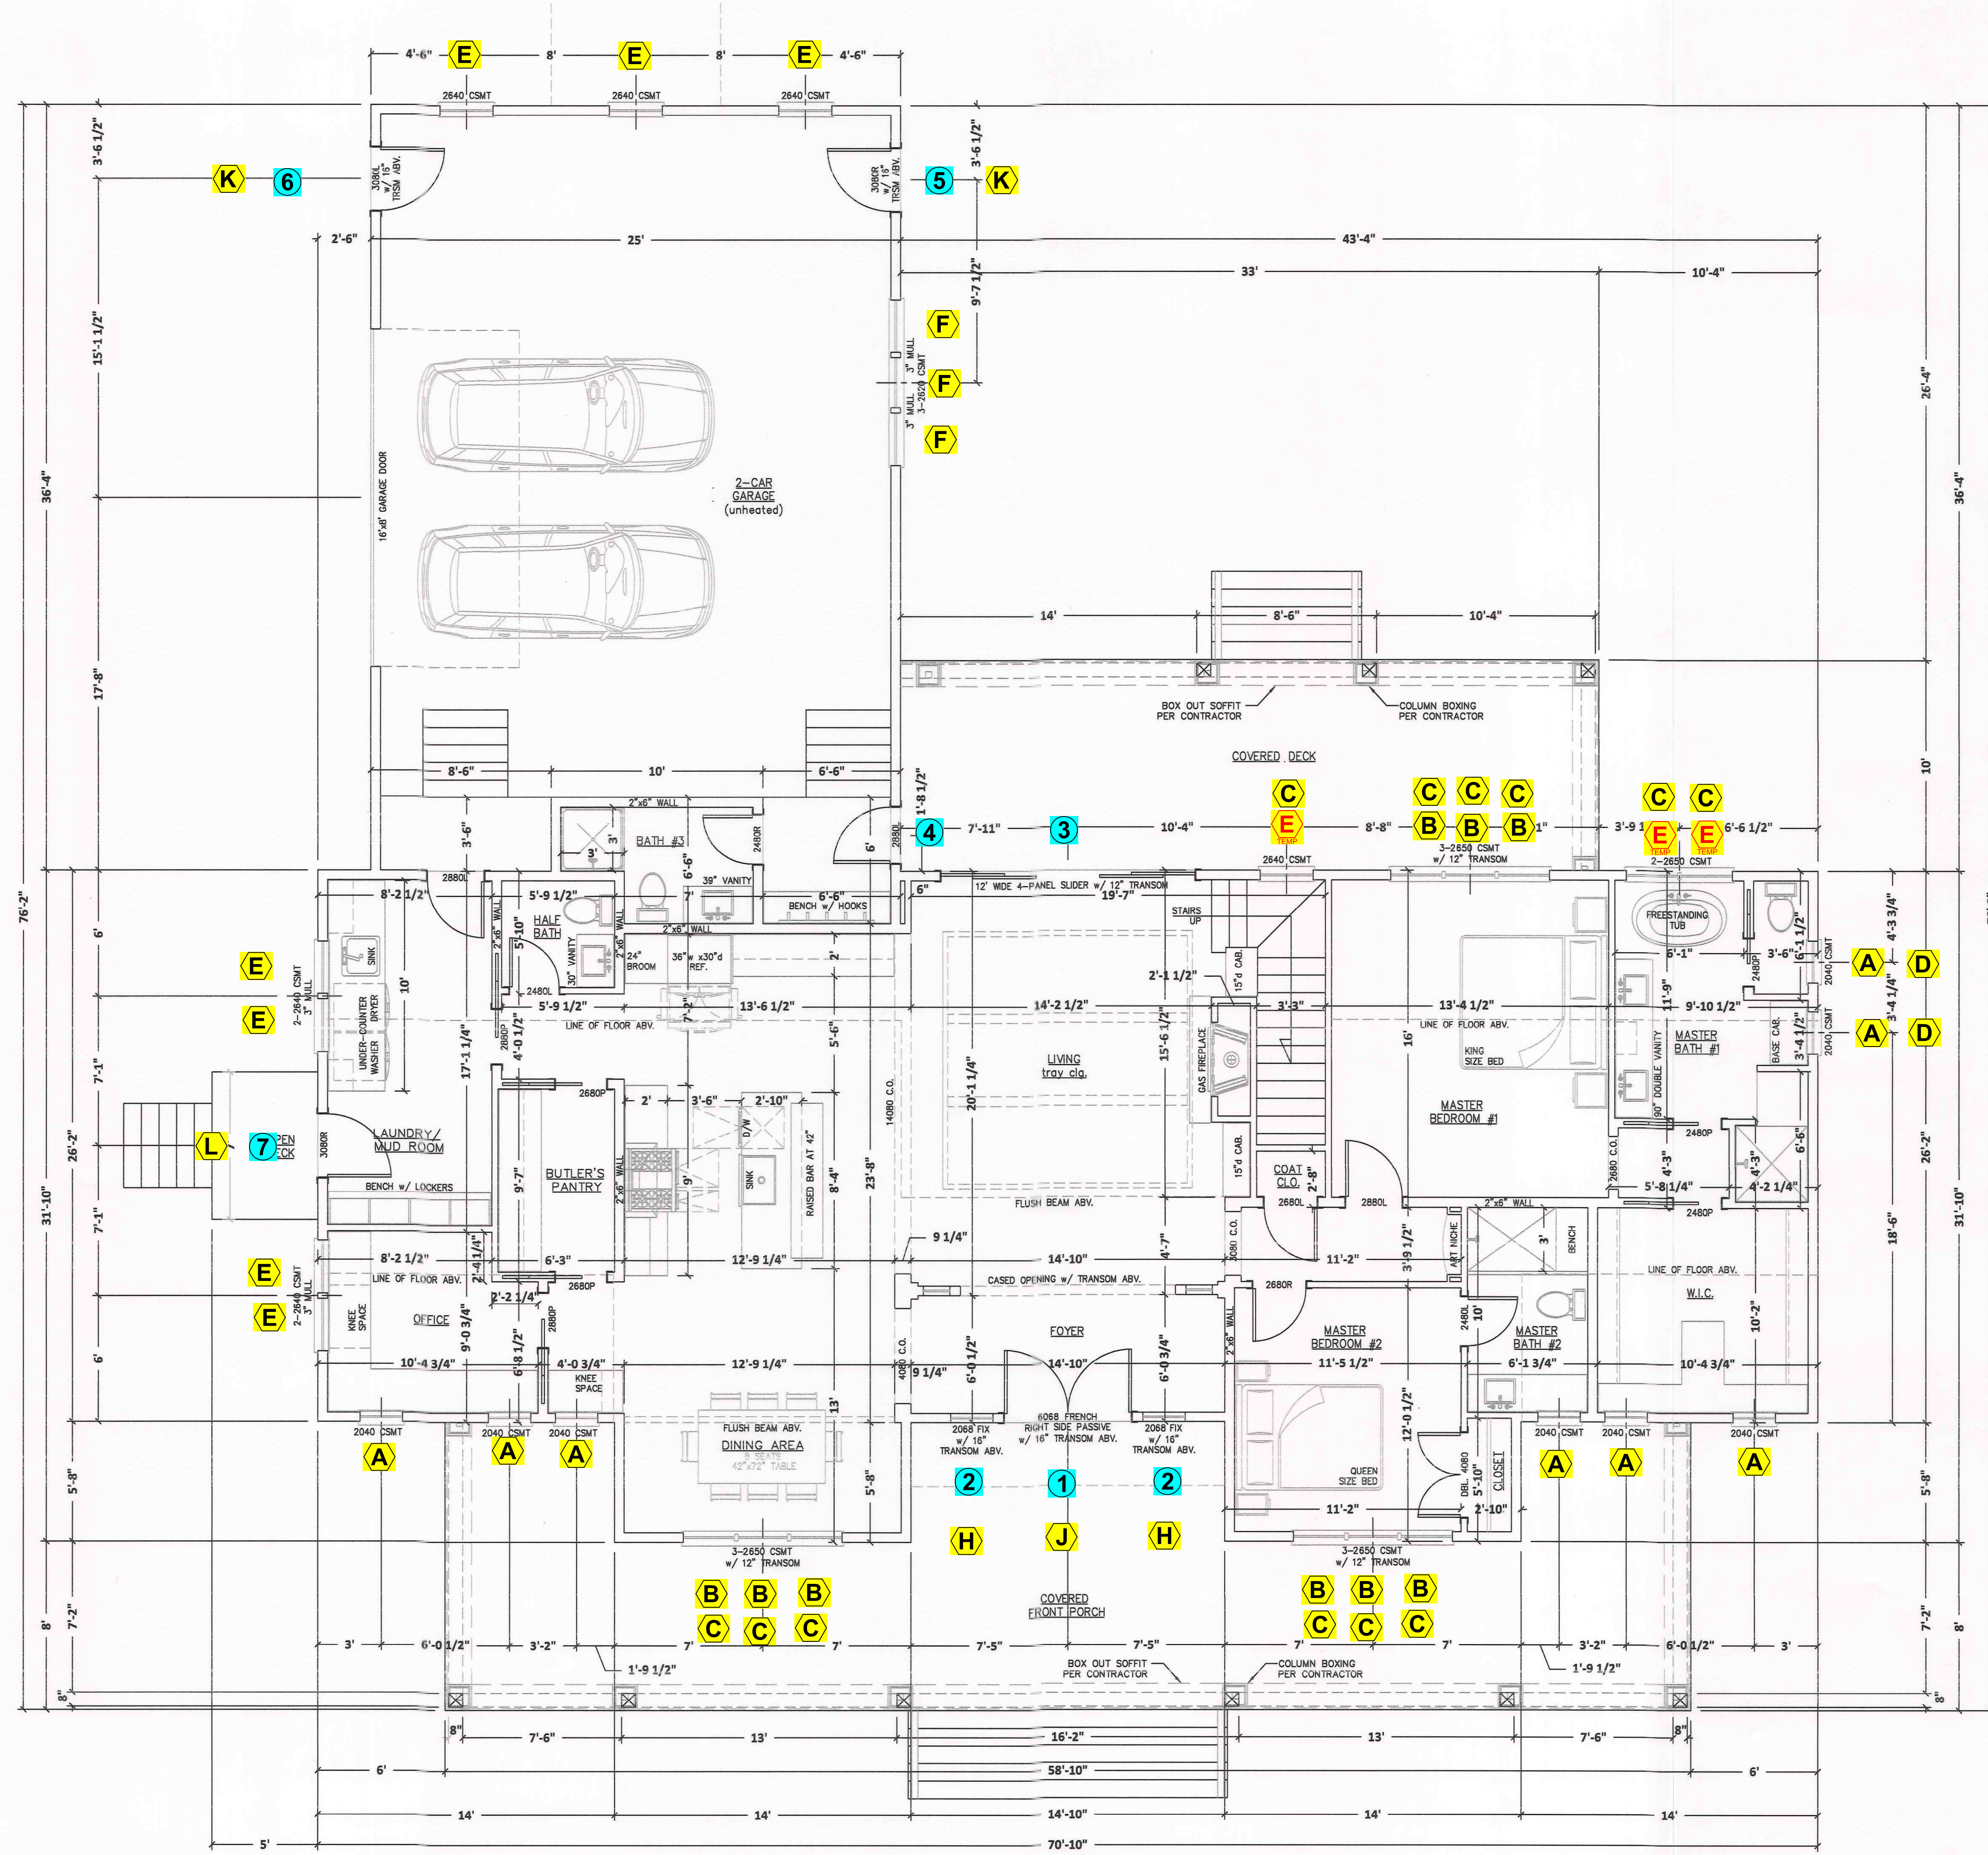

PROJECT:

BROWN RESIDENCE

DESCRIPTION:

107 RIAL COURT, MANTO

REVISIONS:

N/A

SCALE:

1/4" = 1'-0"

SHEET:

3 OF 8

DATE:

4-27-22

REVISED:

N/A

PROJECT:

BROWN RESIDENCE

DESCRIPTION:

107 RIAL COURT, MANTO

REVISIONS:

N/A

SCALE:

1/4" = 1'-0"

SHEET:


3 OF 8

DATE:

4-27-22

REVISED:

N/A

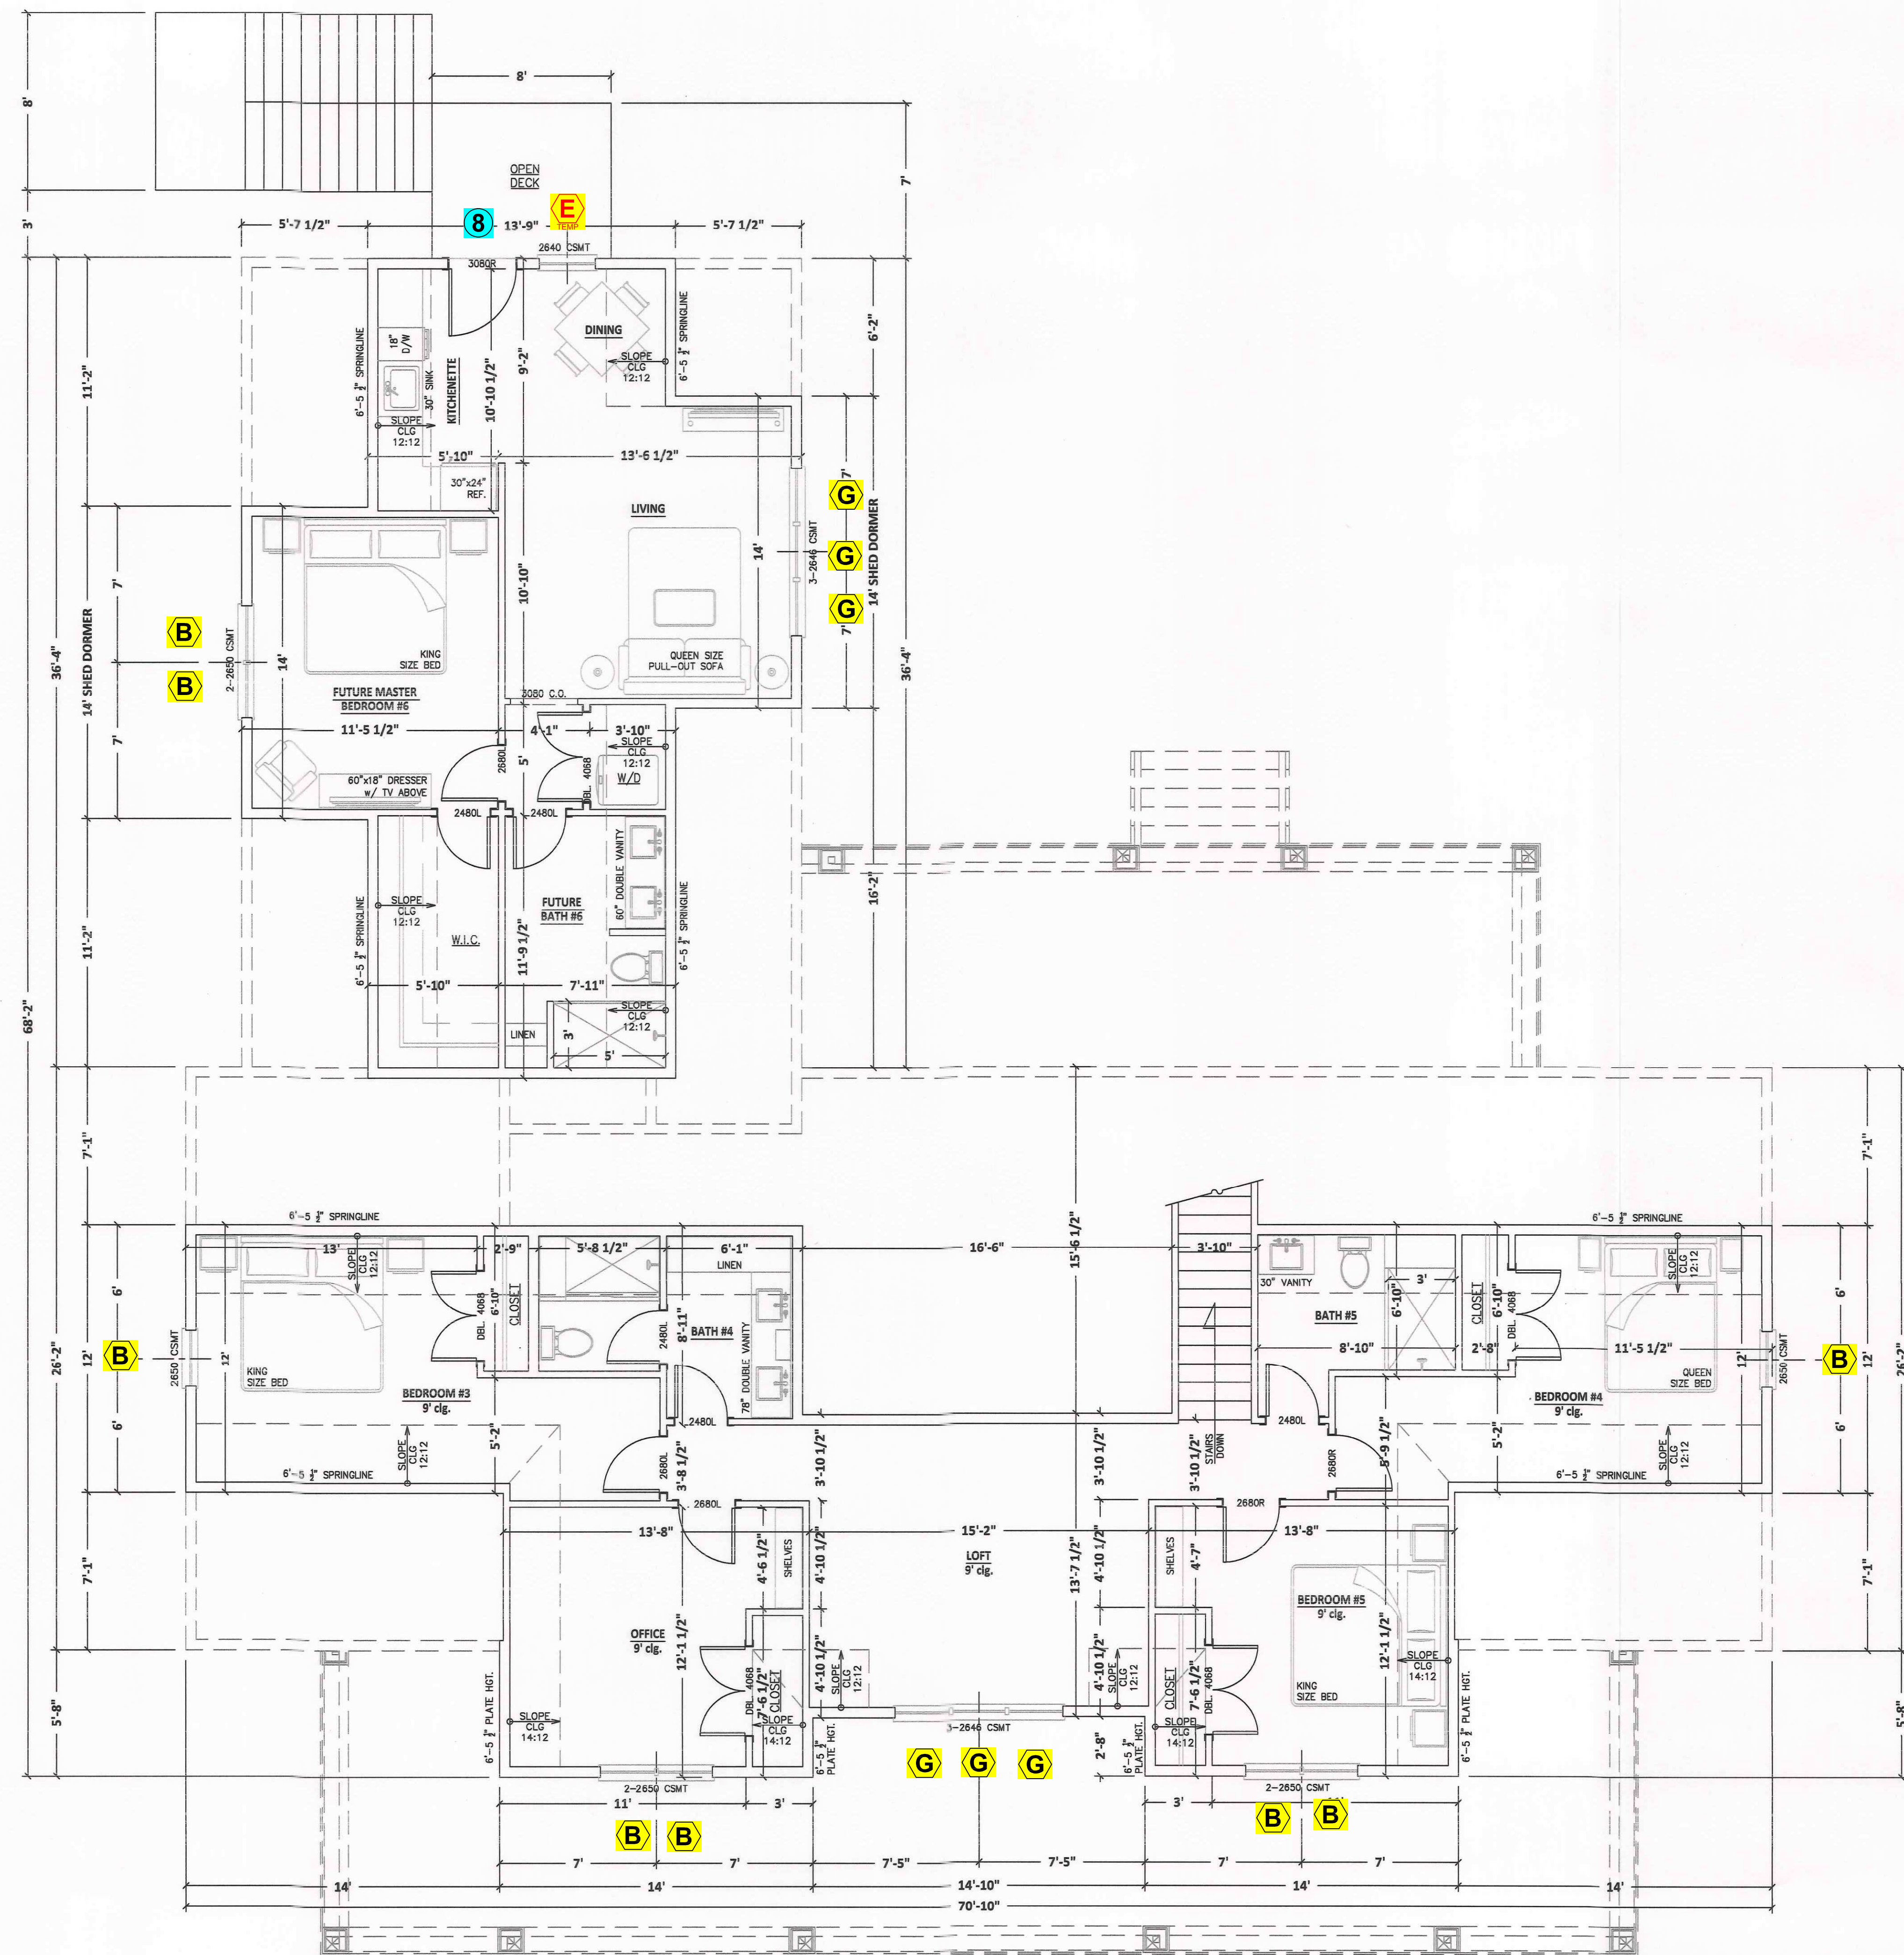

PROJECT:

BROWN RESIDENCE

NORTH CAROLINA

DARE COUNTY

SECOND FLOOR PLAN

PROJECT:
107 RIAL COURT, MANTEO
DESCRIPTION:

IT IS THE SOLE RESPONSIBILITY OF THE CONTRACTOR, AND/OR BUILDER TO CONFORM TO ALL STANDARDS, PROVISIONS, REQUIREMENTS, METHODS OF CONSTRUCTION, AND USES OF MATERIALS, IN BUILDINGS AND/OR STRUCTURES PROVIDED BY THE NORTH CAROLINA BUILDING CODE AND ANY OTHER LOCAL AGENCIES, AND IN ACCORDANCE WITH GOOD ENGINEERING AND CONSTRUCTION PRACTICES.

SCALE:
1/4" = 1'-0"

SHEET:
4 OF 8

DATE: 4-27-22

REVISED:
N/A