




ADDRESS
999 Harvestwood Rd SE
Floyd, VA 24091
phone 540.230.5505
fax 888.674.9151
www.streamlinetimberframe.com

A Timber Frame Home For:
The Russell Family
Smithfield, Virginia

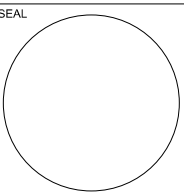


PROJECT INFO
PROJECT NUMBER

DATE
12-31-22

Submission	Date
Review	12-31-22

SHEET NUMBER
A-301


© 2023 StreamLine TimberFrame

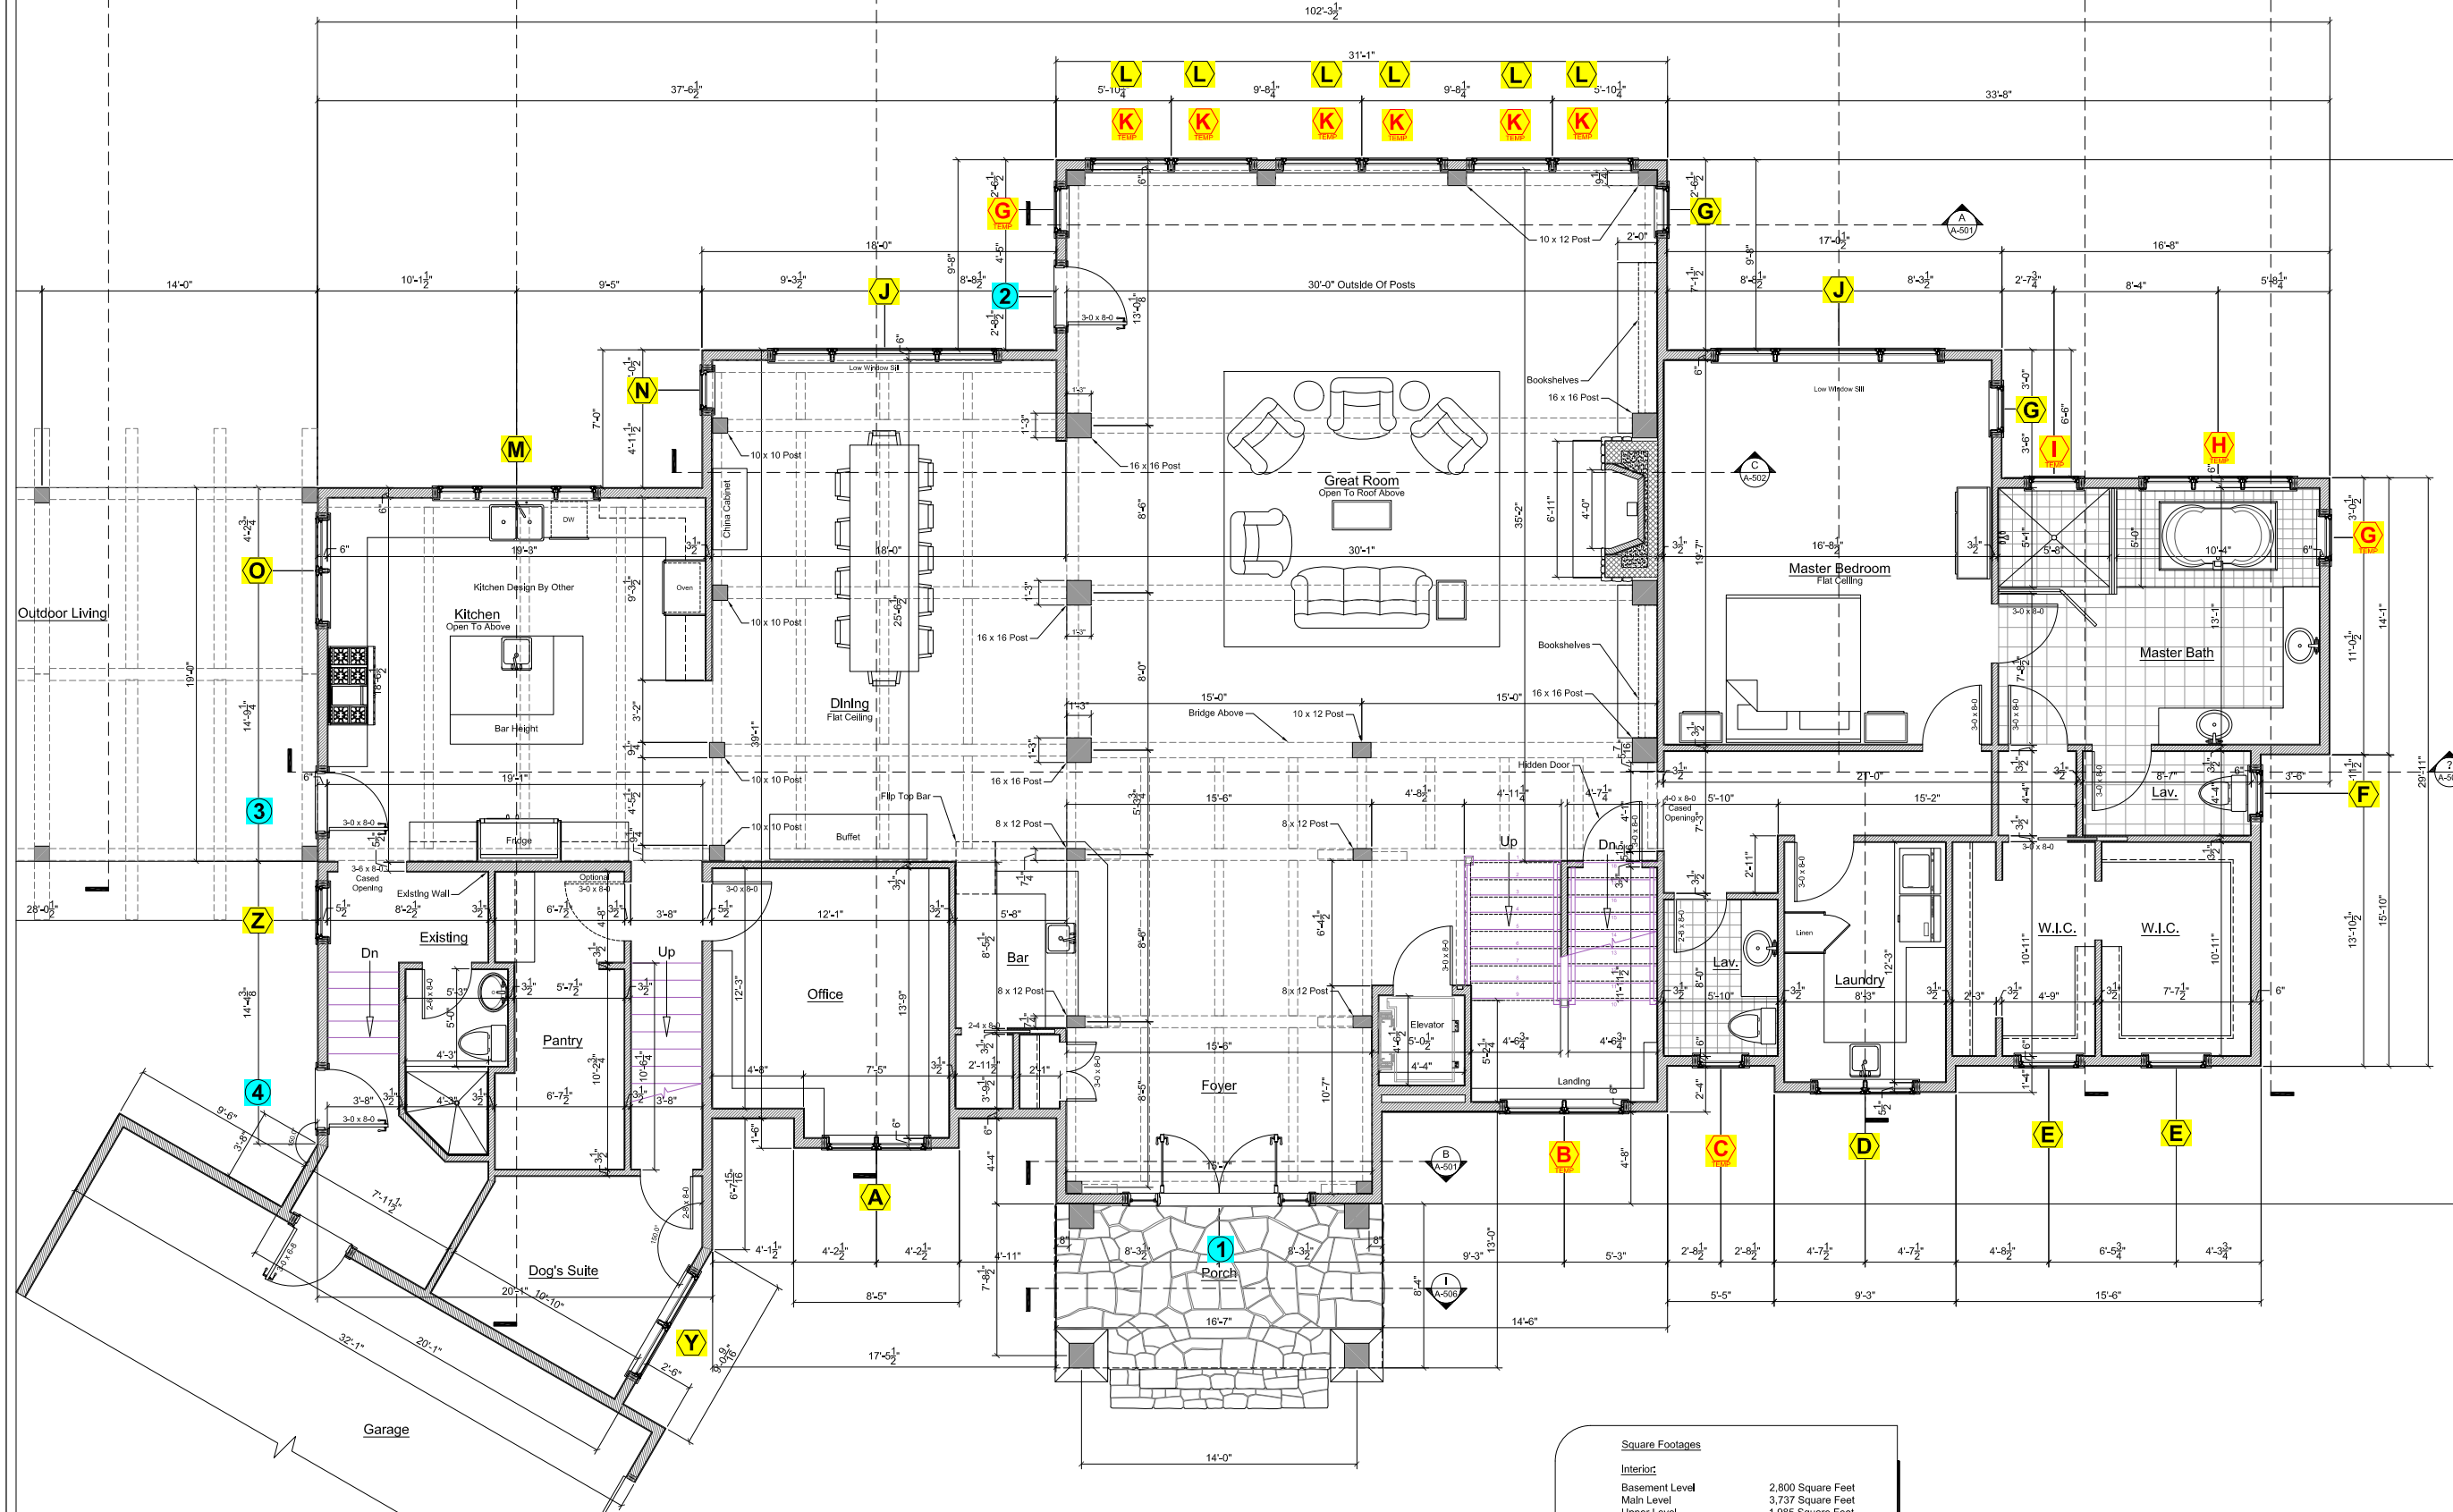

Main Level Floor Plan
Scale: N.T.S.

Square Footages	
Interior:	
Basement Level	2,800 Square Feet
Main Level	3,737 Square Feet
Upper Level	1,985 Square Feet
Tower Level	192 Square Feet
Total Interior	8,714 Square Feet
Covered Exterior:	
Entry Porch And Stoop	138 Square Feet
Outdoor Living	532 Square Feet
Total Covered Exterior	670 Square Feet
Gross Square Footage	8,524 Square Feet


Not For Construction
Progress Drawings

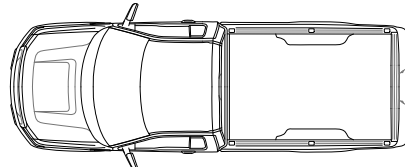




ADDRESS
999 Harvestwood Rd SE
Floyd, VA 24091
phone 540.230.5505
fax 888.674.9151
www.streamlinetimberframe.com

A Timber Frame Home For:
The Russell Family
Smithfield, Virginia

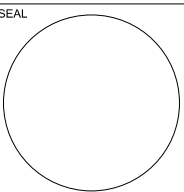


PROJECT INFO	
PROJECT NUMBER	
DATE 12-31-22	
Submission	Date
Review	12-31-22
SHEET NUMBER	A-302

© 2023 StreamLine Timberframe

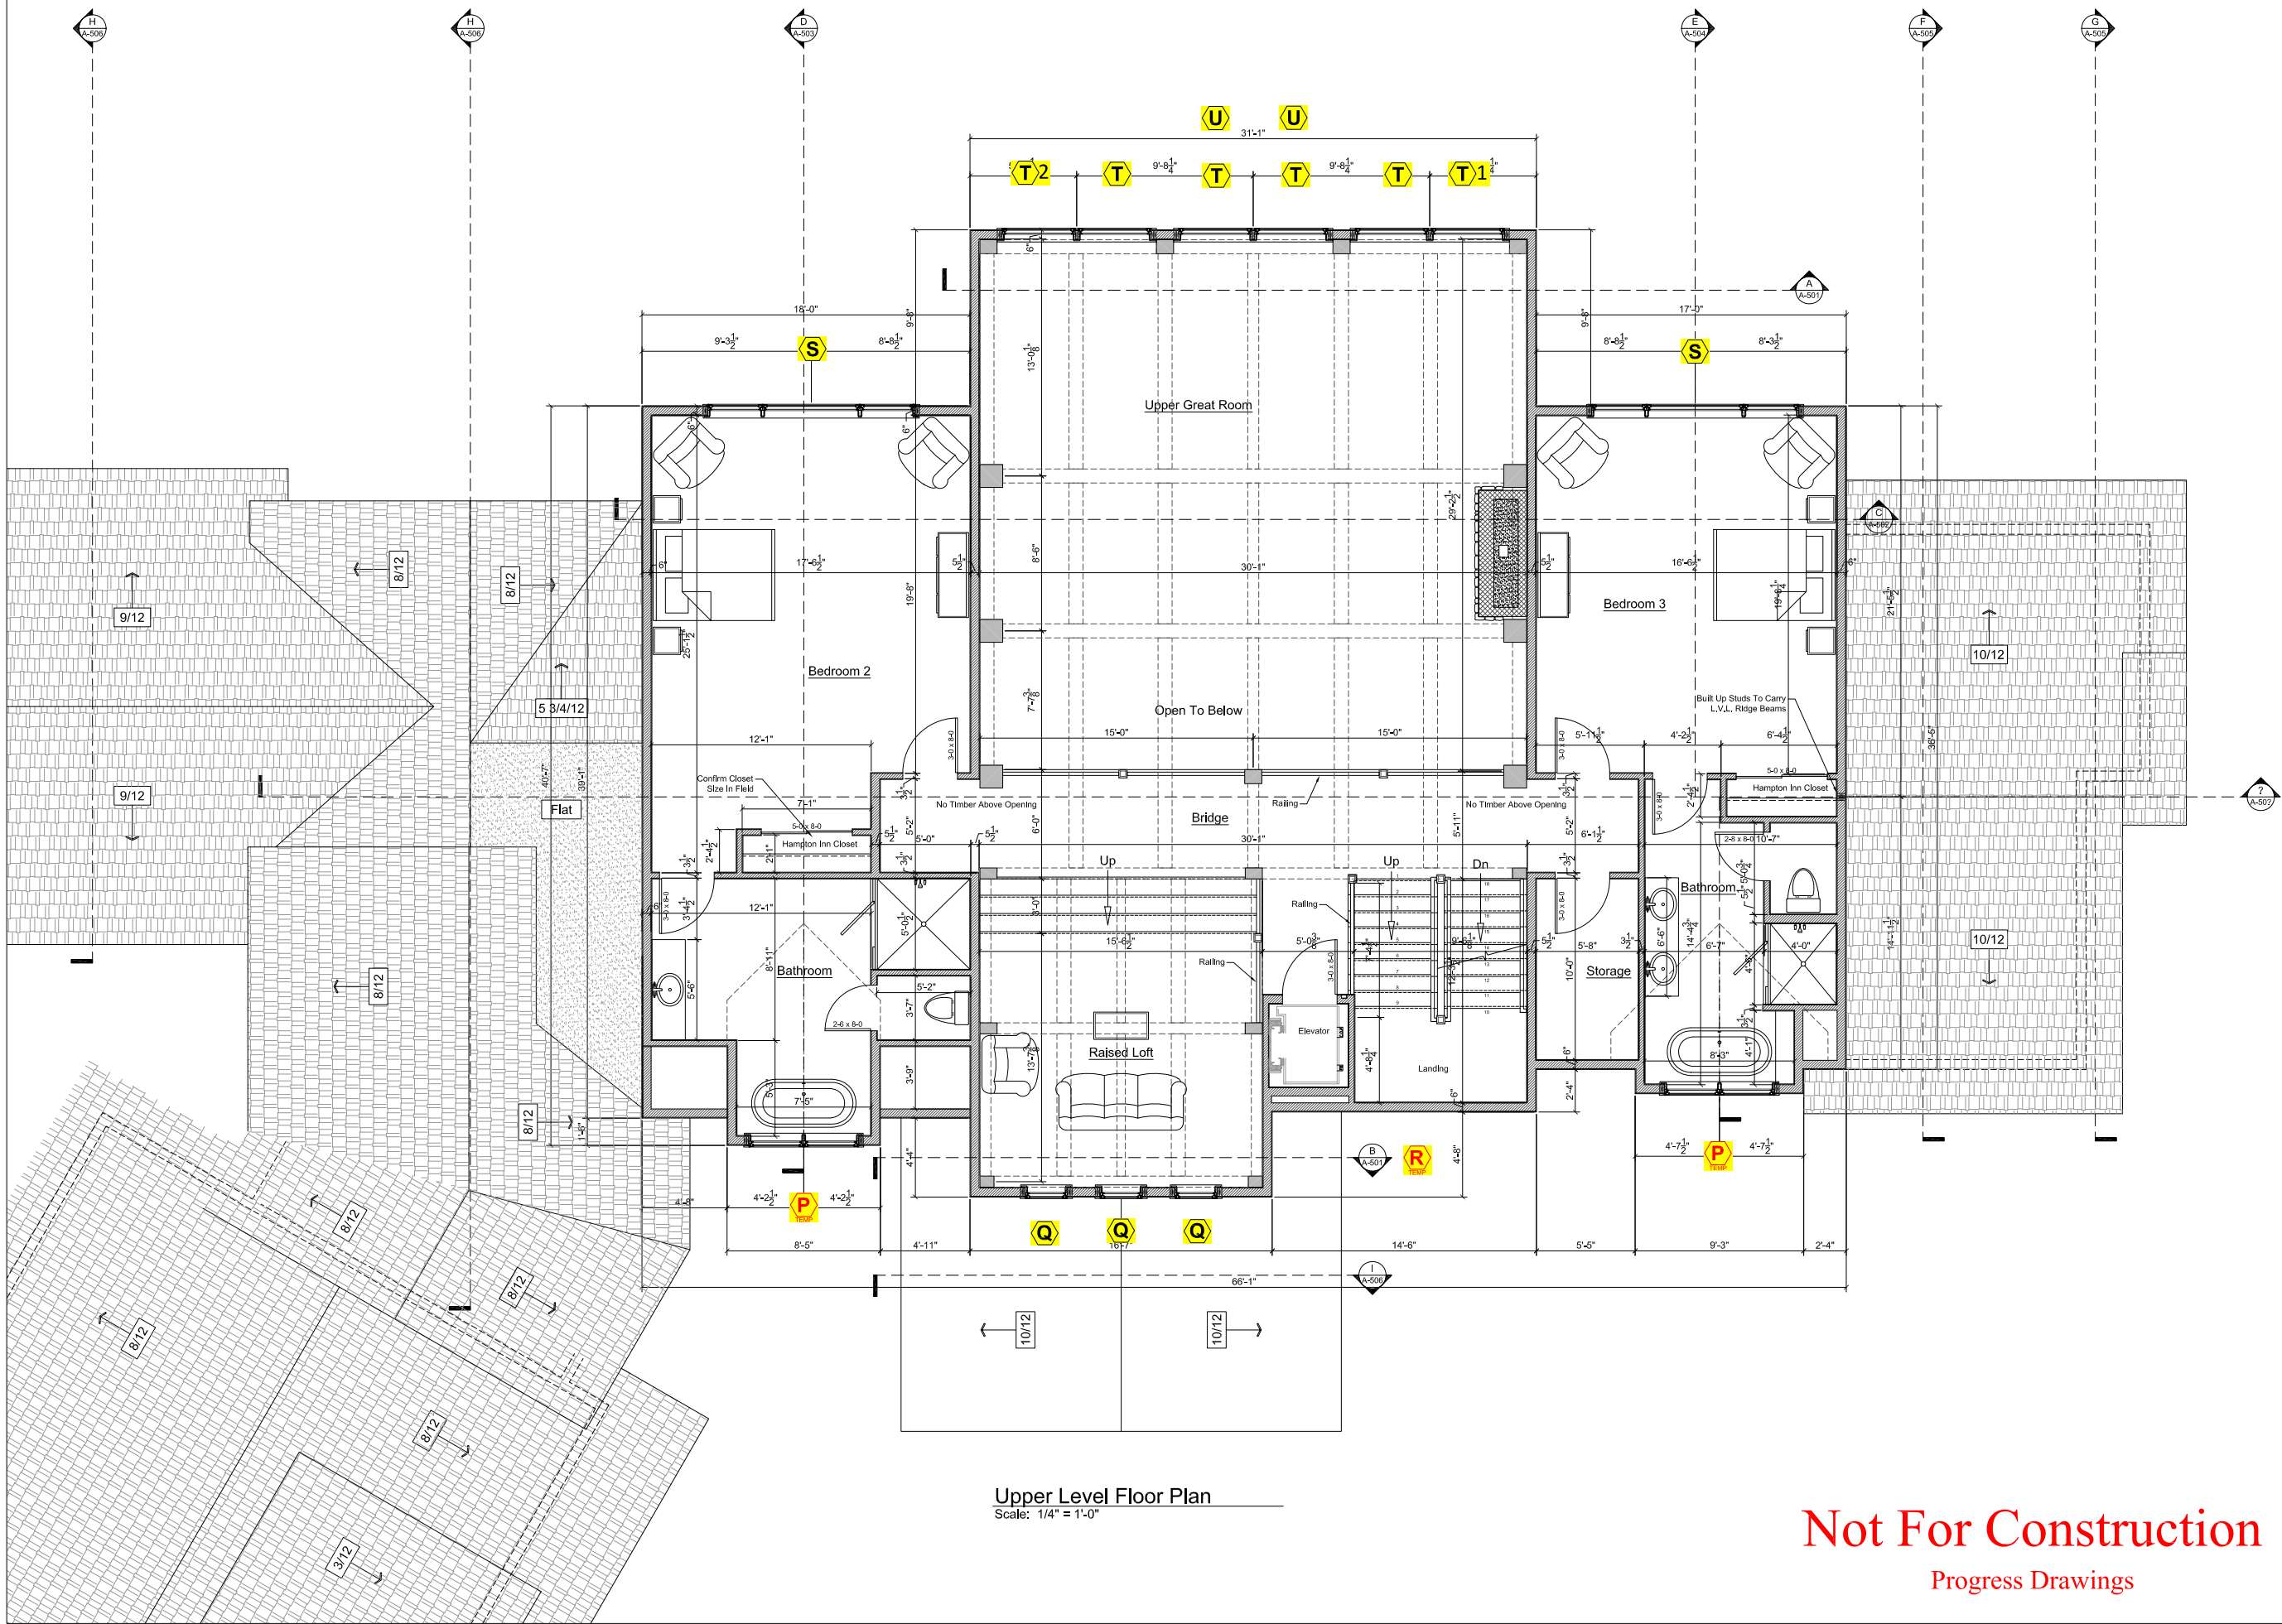

Upper Level Floor Plan
Scale: 1/4" = 1'-0"

Not For Construction
Progress Drawings

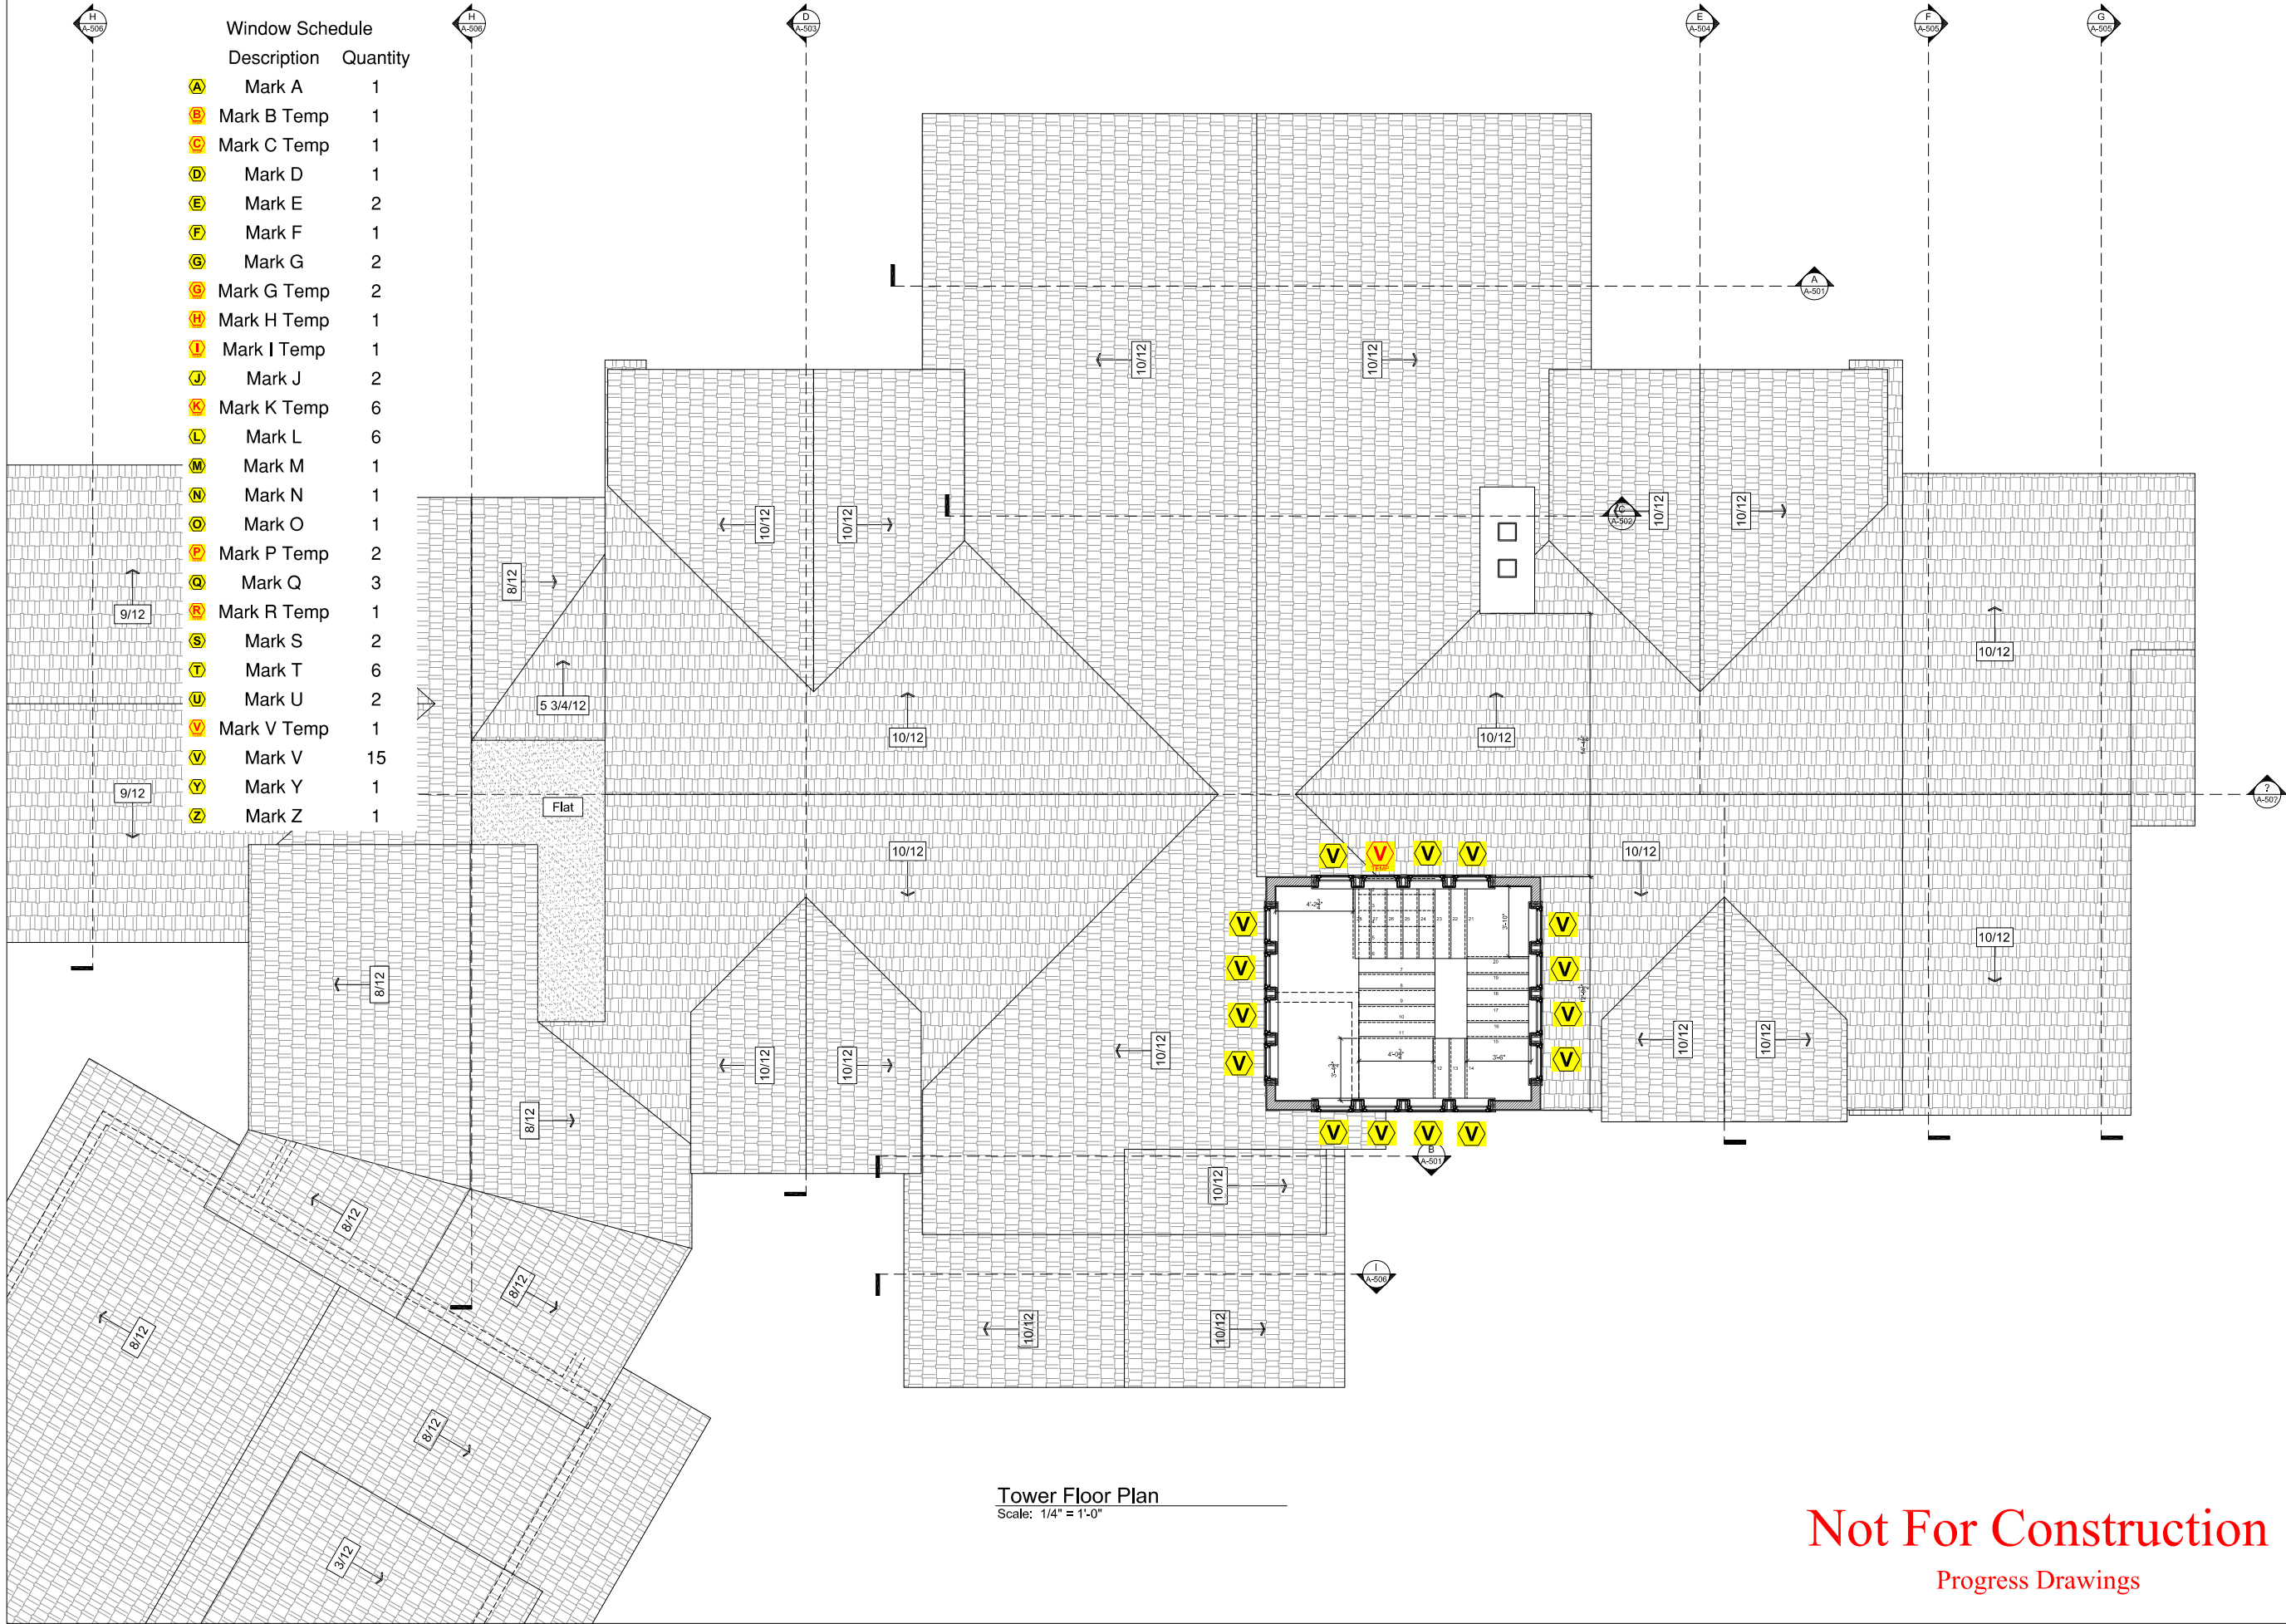

Window Schedule		
Description	Quantity	
Mark A	1	
Mark B Temp	1	
Mark C Temp	1	
Mark D	1	
Mark E	2	
Mark F	1	
Mark G	2	
Mark G Temp	2	
Mark H Temp	1	
Mark I Temp	1	
Mark J	2	
Mark K Temp	6	
Mark L	6	
Mark M	1	
Mark N	1	
Mark O	1	
Mark P Temp	2	
Mark Q	3	
Mark R Temp	1	
Mark S	2	
Mark T	6	
Mark U	2	
Mark V Temp	1	
Mark V	15	
Mark Y	1	
Mark Z	1	


Tower Floor Plan
Scale: 1/4" = 1'-0"

Not For Construction
Progress Drawings



ADDRESS
999 Harvestwood Rd SE
Floyd, VA 24091
phone 540.230.5505
fax 888.674.9151
www.streamlinetimberframe.com

A Timber Frame Home For:
The Russell Family
Smithfield, Virginia

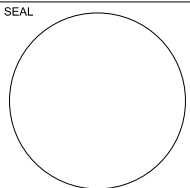

PROJECT INFO	
PROJECT NUMBER	
DATE 12-31-22	
Submission	Date
Review	12-31-22
SHEET NUMBER	A-303