


8/22/2023 12:51:44 AM

C:\Users\Greg Simon\Documents\1230A\2023-04 Quate Duplex-106 85th St\Revit files\2023-04_85th Street Duplex_WORKING.rvt

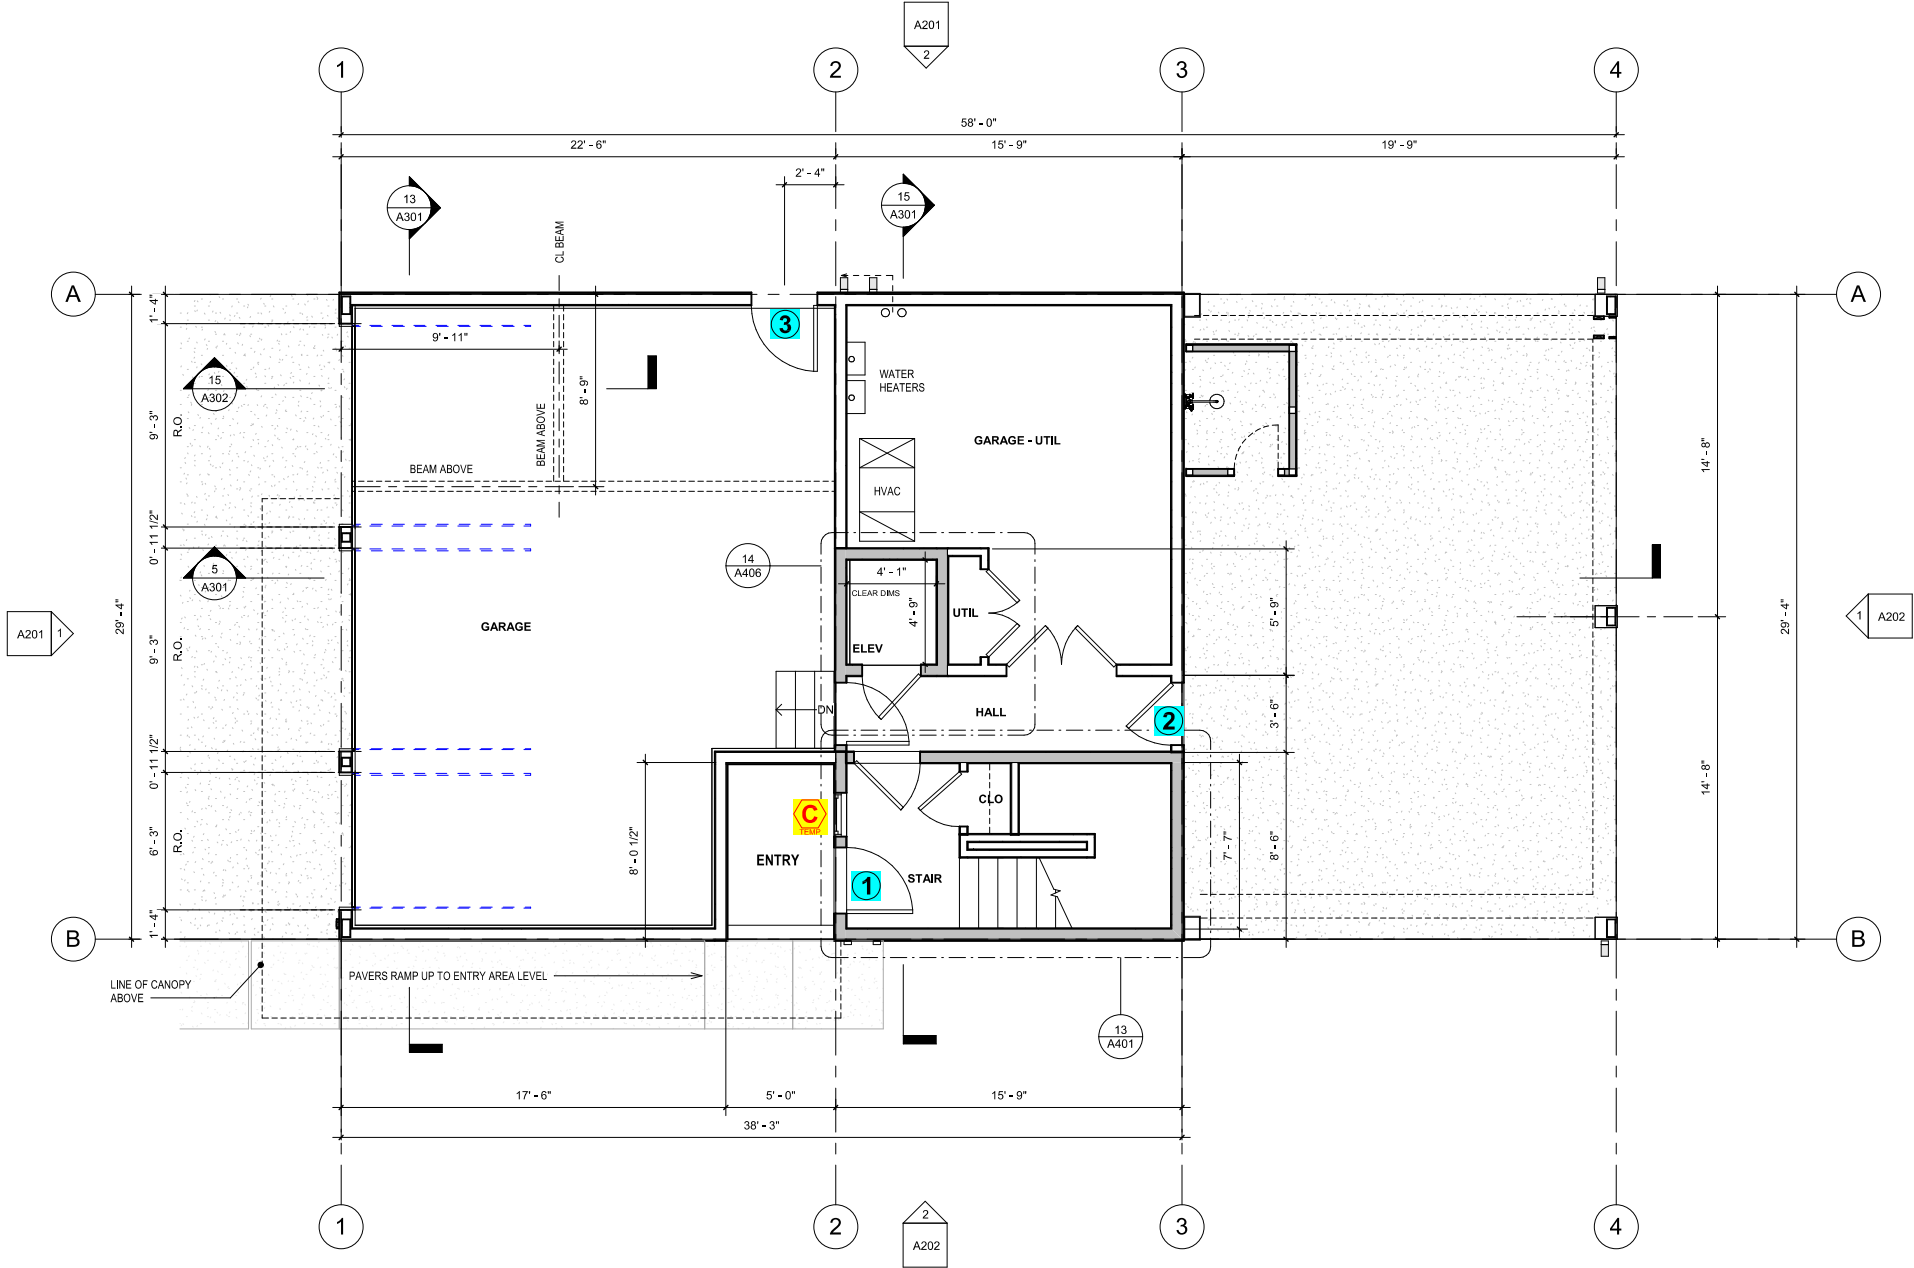

LEVEL 1 OPTION 02
1/4" = 1'-0"

NEW WORK NOTES

FIRST FLOOR

1 XXXXXXXXXXXXXXXXXXXXXXXXXXXXXXXXXXXXXXX

HEADER SCHEDULE	
MARK	DESCRIPTION
H-1	2-2X6 W/ 1/2" FOAM SPACING MATERIAL
H-2	2-2X8 W/ 1/2" FOAM SPACING MATERIAL
H-3	2-2X10 W/ 1/2" FOAM SPACING MATERIAL
H-4	2-2X12 W/ 1/2" FOAM SPACING MATERIAL

HEADER NOTES:
1. FOR ALL HEADERS LOCATED IN INTERIOR WALLS, PROVIDE 1/2" THICK PLYWD SPACER.



1230 PROSPERITY ROAD
VIRGINIA BEACH, VA. 23451
ph: 757.663.9800
gsimon1230@cox.net



1228 PERIMETER PARKWAY #201
VIRGINIA BEACH, VA. 23454
ph. 757.427.1020
email: jdc@SMANDF.com

1230 ARCHITECTS © 2023

PROGRESS SET
08-22-2023

DATE	08-22-23
REVISIONS	
#	DATE.

106 85TH STREET LLC

CLIENT PHONE NUMBER

106 85TH STREET


106 85TH STREET
VIRGINIA BEACH, VA. 23451

FIRST FLOOR PLAN

A101

8/22/2023 12:51:45 AM

C:\Users\Greg Simon\Documents\1230A\2023-04 Quate Duplex-106 85th St\Revit files\2023-04_85th Street Duplex_WORKING.rvt

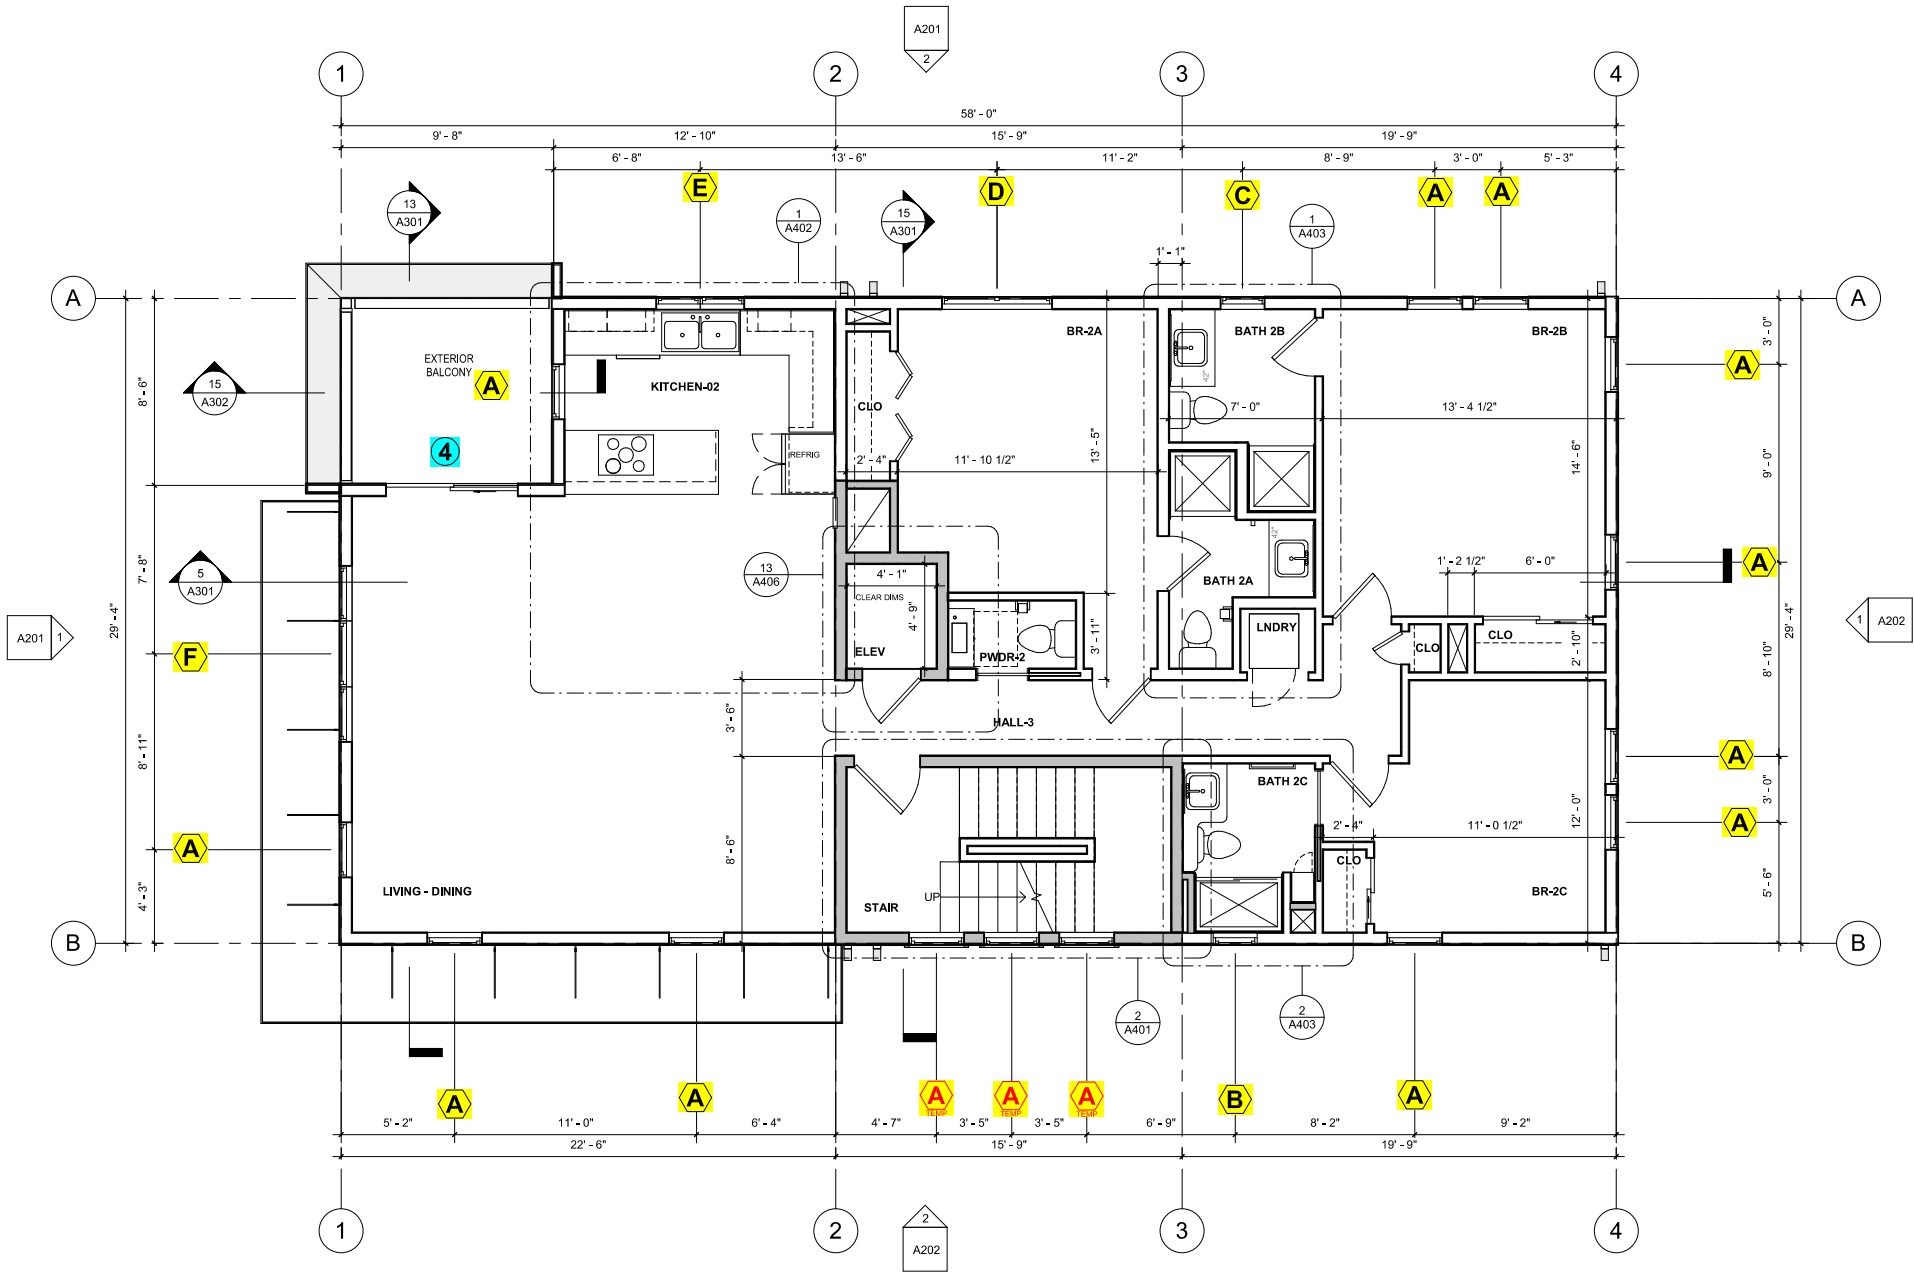

LEVEL 2 OPTION 02
1/4" = 1'-0"

NEW WORK NOTES

SECOND FLOOR

1 XXXXXXXXXXXXXXXXXXXXXXX

HEADER SCHEDULE	
MARK	DESCRIPTION
H-1	2-2X8 W/ 1/2" FOAM SPACING MATERIAL
H-2	2-2X8 W/ 1/2" FOAM SPACING MATERIAL
H-3	2-2X10 W/ 1/2" FOAM SPACING MATERIAL
H-4	2-2X12 W/ 1/2" FOAM SPACING MATERIAL

HEADER NOTES:

1. FOR ALL HEADERS LOCATED IN INTERIOR WALLS, PROVIDE 1/2" THICK PLYWD SPACER.



1 2 3 0
ARCHITECTS

1230 PROSPERITY ROAD
VIRGINIA BEACH, VA. 23451
ph: 757.663.9800
gsimon1230@cox.net



1228 PERIMETER PARKWAY #201
VIRGINIA BEACH, VA. 23454
ph. 757.427.1020
email: jdc@SMANDF.com

1230 ARCHITECTS © 2023

PROGRESS SET
08-22-2023

DATE 08-22-23

REVISIONS

DATE.

106 85TH
STREET LLC

CLIENT PHONE NUMBER

106 85TH
STREET

106 85TH STREET
VIRGINIA BEACH, VA. 23451

SECOND
FLOOR PLAN


A102

SHEET NO. A102 OF XX

PROJECT NO. 2023-04

8/22/2023 12:51:45 AM

C:\Users\Greg Simon\Documents\1230A\2023-04 Quate Duplex-106 85th St\Revit files\2023-04_85th Street Duplex_WORKING.rvt

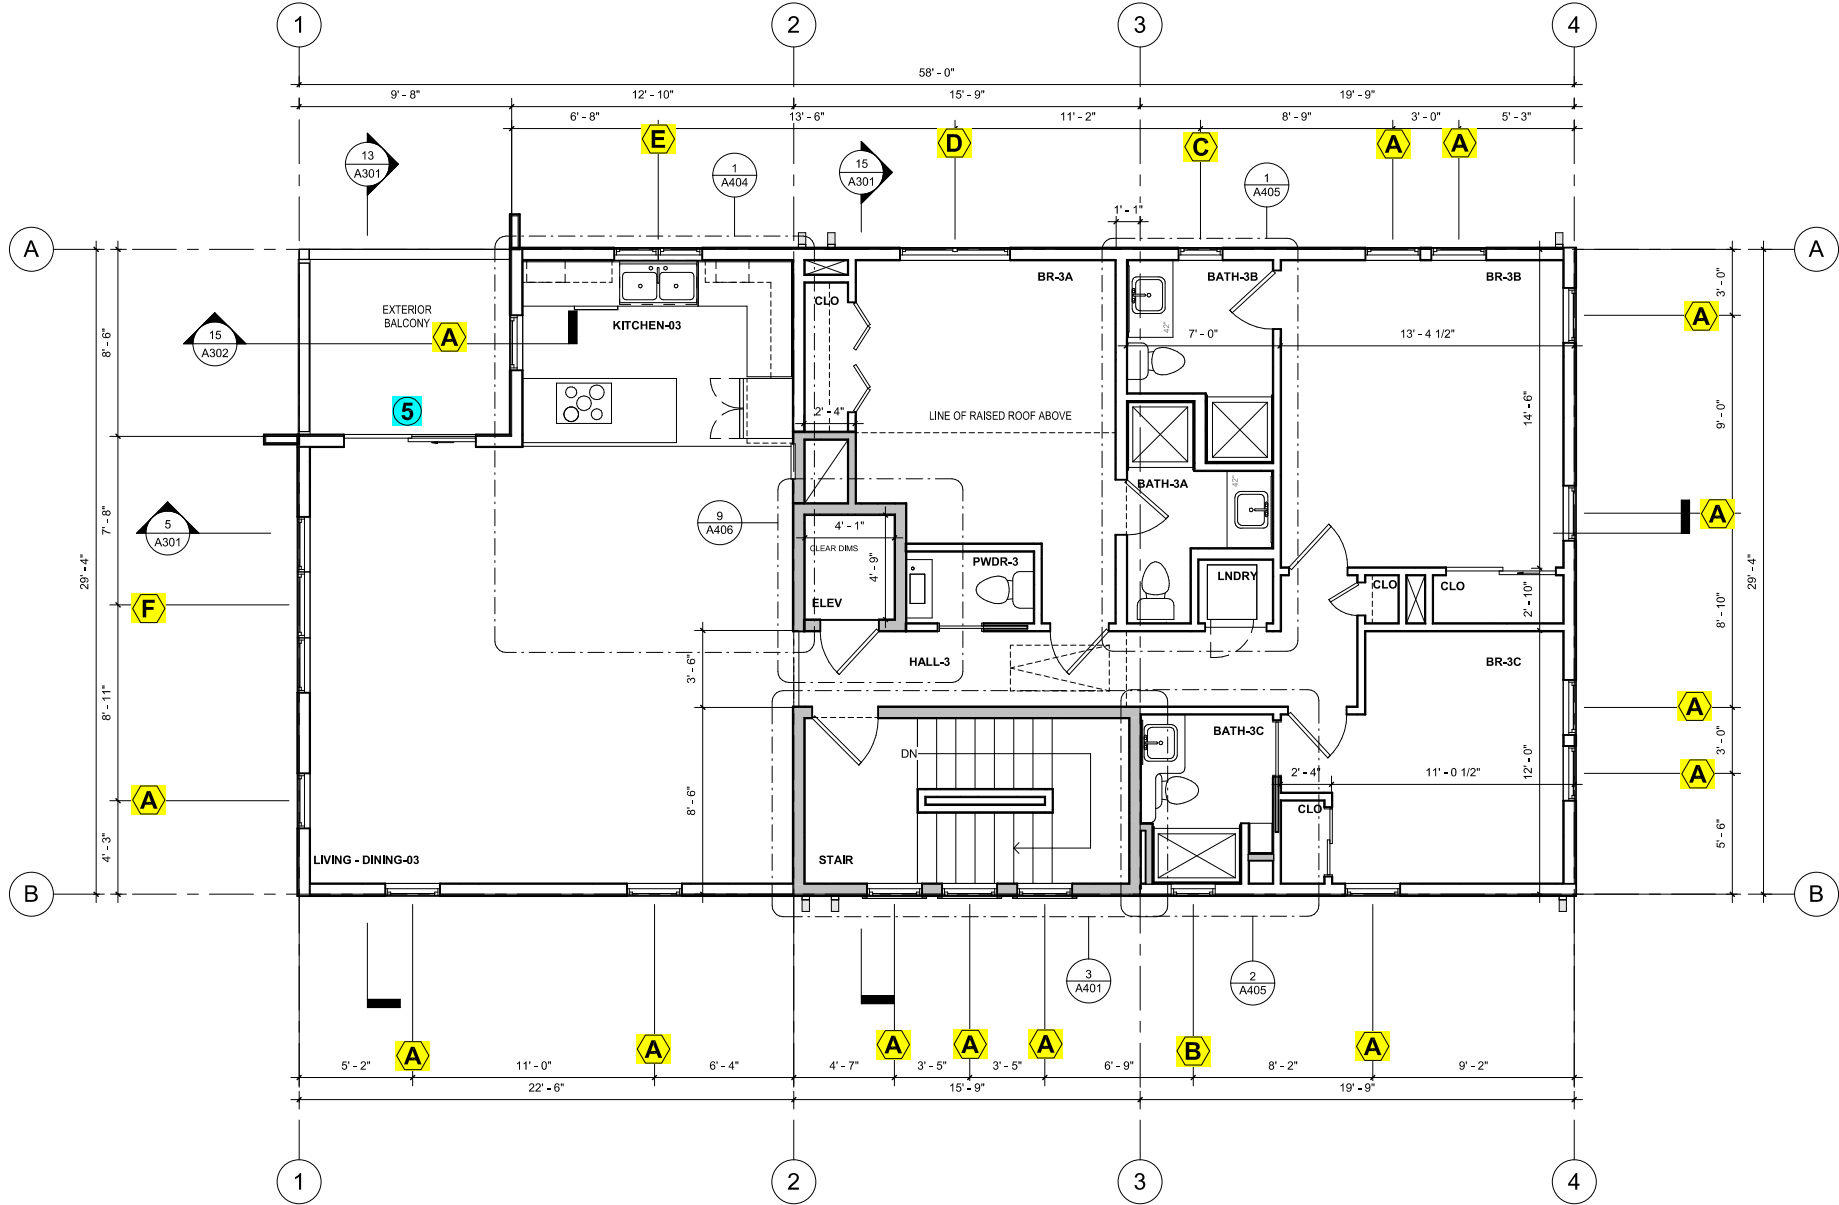

Level 3 OPTION 02
1/4" = 1'-0"

NEW WORK NOTES

THIRD FLOOR
1 XXXXXXXXXXXXXXXXXXXXXXXXXXXX

Window Schedule		
Description	Quantity	
Mark A-Temp	3	
Mark A	25	
Mark B	2	
Mark C Temp	1	
Mark C	2	
Mark D	2	
Mark E	2	
Mark F	2	

HEADER SCHEDULE	
MARK	DESCRIPTION
H-1	2-2X6 W/ 1/2" FOAM SPACING MATERIAL
H-2	2-2X8 W/ 1/2" FOAM SPACING MATERIAL
H-3	2-2X10 W/ 1/2" FOAM SPACING MATERIAL
H-4	2-2X12 W/ 1/2" FOAM SPACING MATERIAL

HEADER NOTES:
1. FOR ALL HEADERS LOCATED IN INTERIOR WALLS, PROVIDE 1/2" THICK PLYWD SPACER.



1230 PROSPERITY ROAD
VIRGINIA BEACH, VA, 23451
ph: 757.663.9800
gsimon1230@cox.net



1228 PERIMETER PARKWAY #201
VIRGINIA BEACH, VA, 23454
ph. 757.427.1020
email: jdc@SMANDF.com

1230 ARCHITECTS © 2023

PROGRESS SET
08-22-2023

DATE 08-22-23
REVISIONS
DATE.

106 85TH STREET LLC

CLIENT PHONE NUMBER
106 85TH STREET

106 85TH STREET
VIRGINIA BEACH, VA. 23451

THIRD FLOOR PLAN

A103

SHEET NO. A103 OF XX
PROJECT NO. 2023-04