

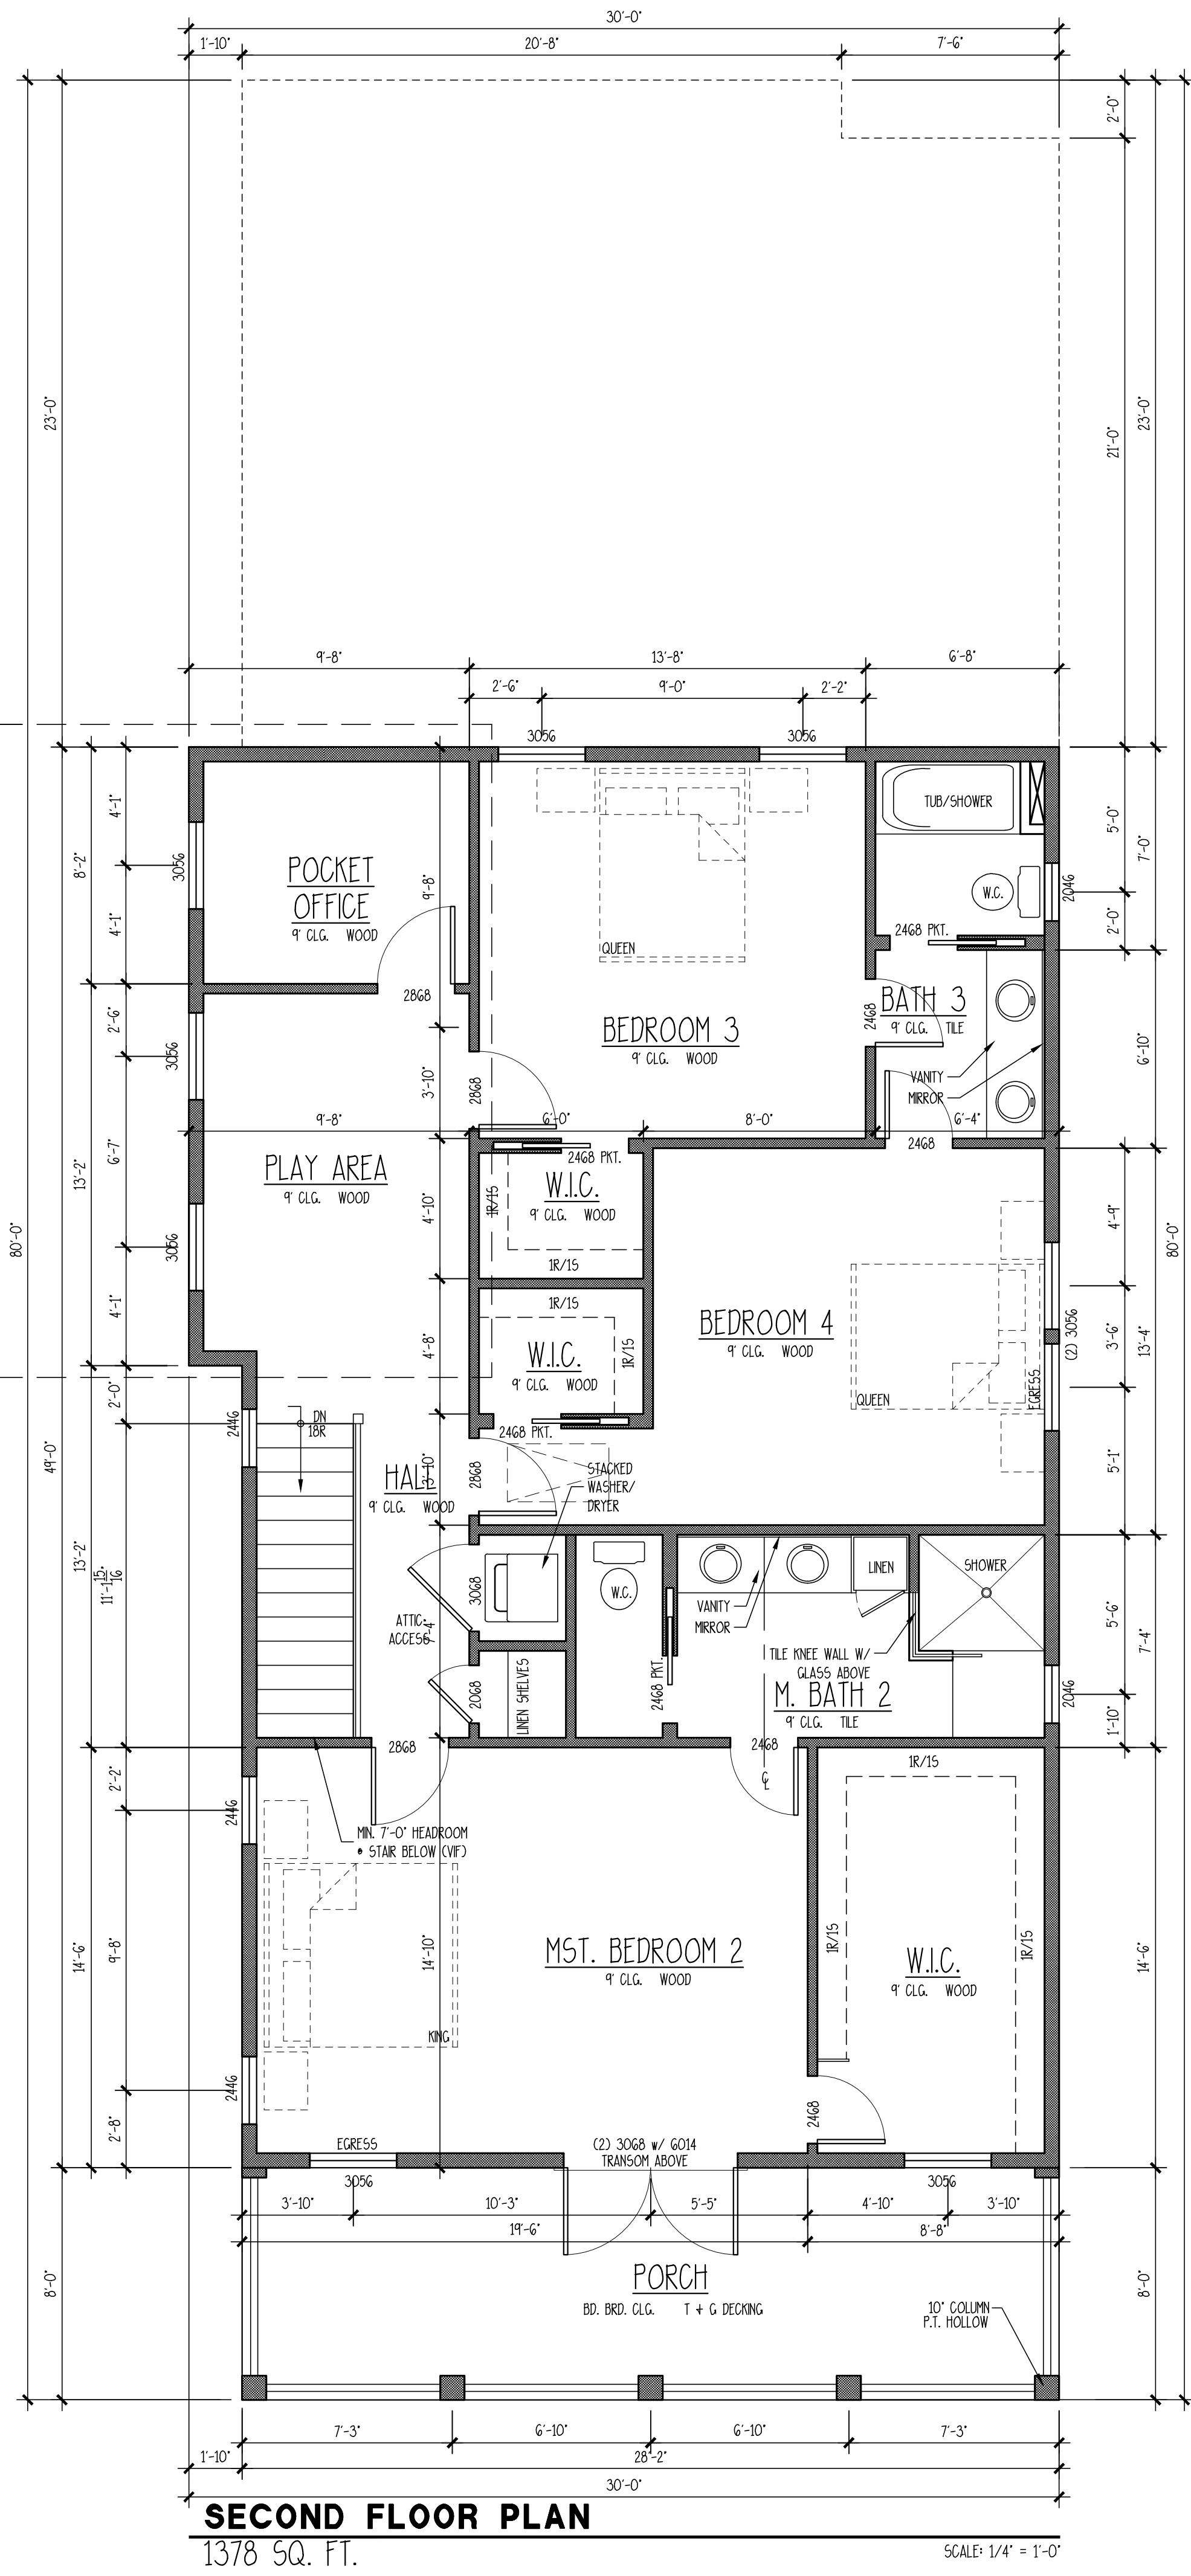


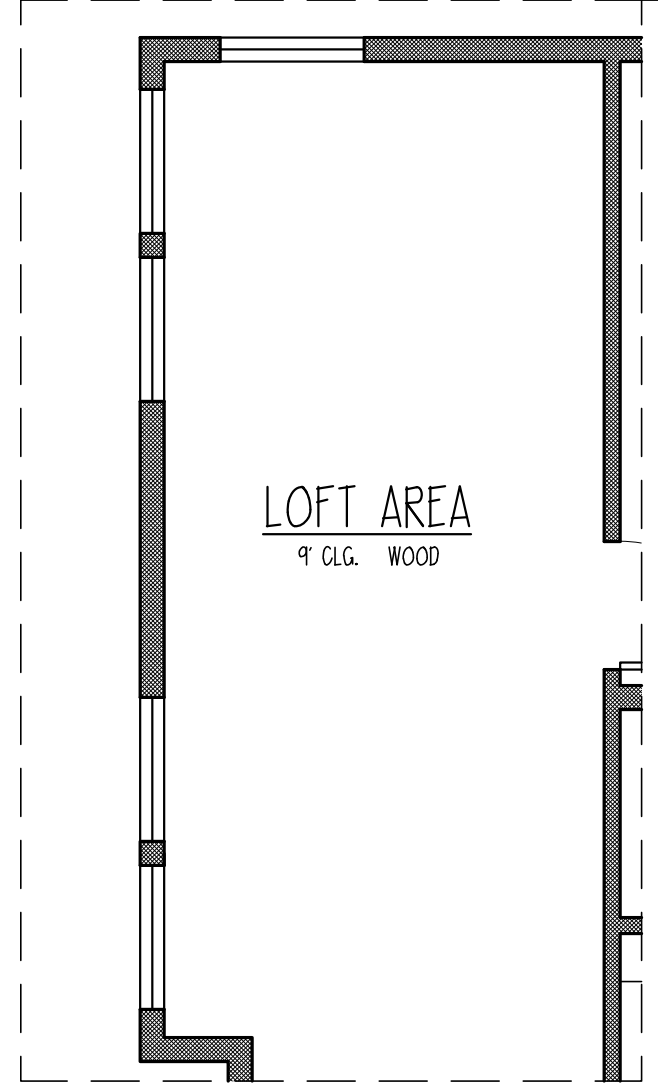

SECOND FLOOR PLAN
1378 SQ. FT.

SCALE: 1/4" = 1'-0"

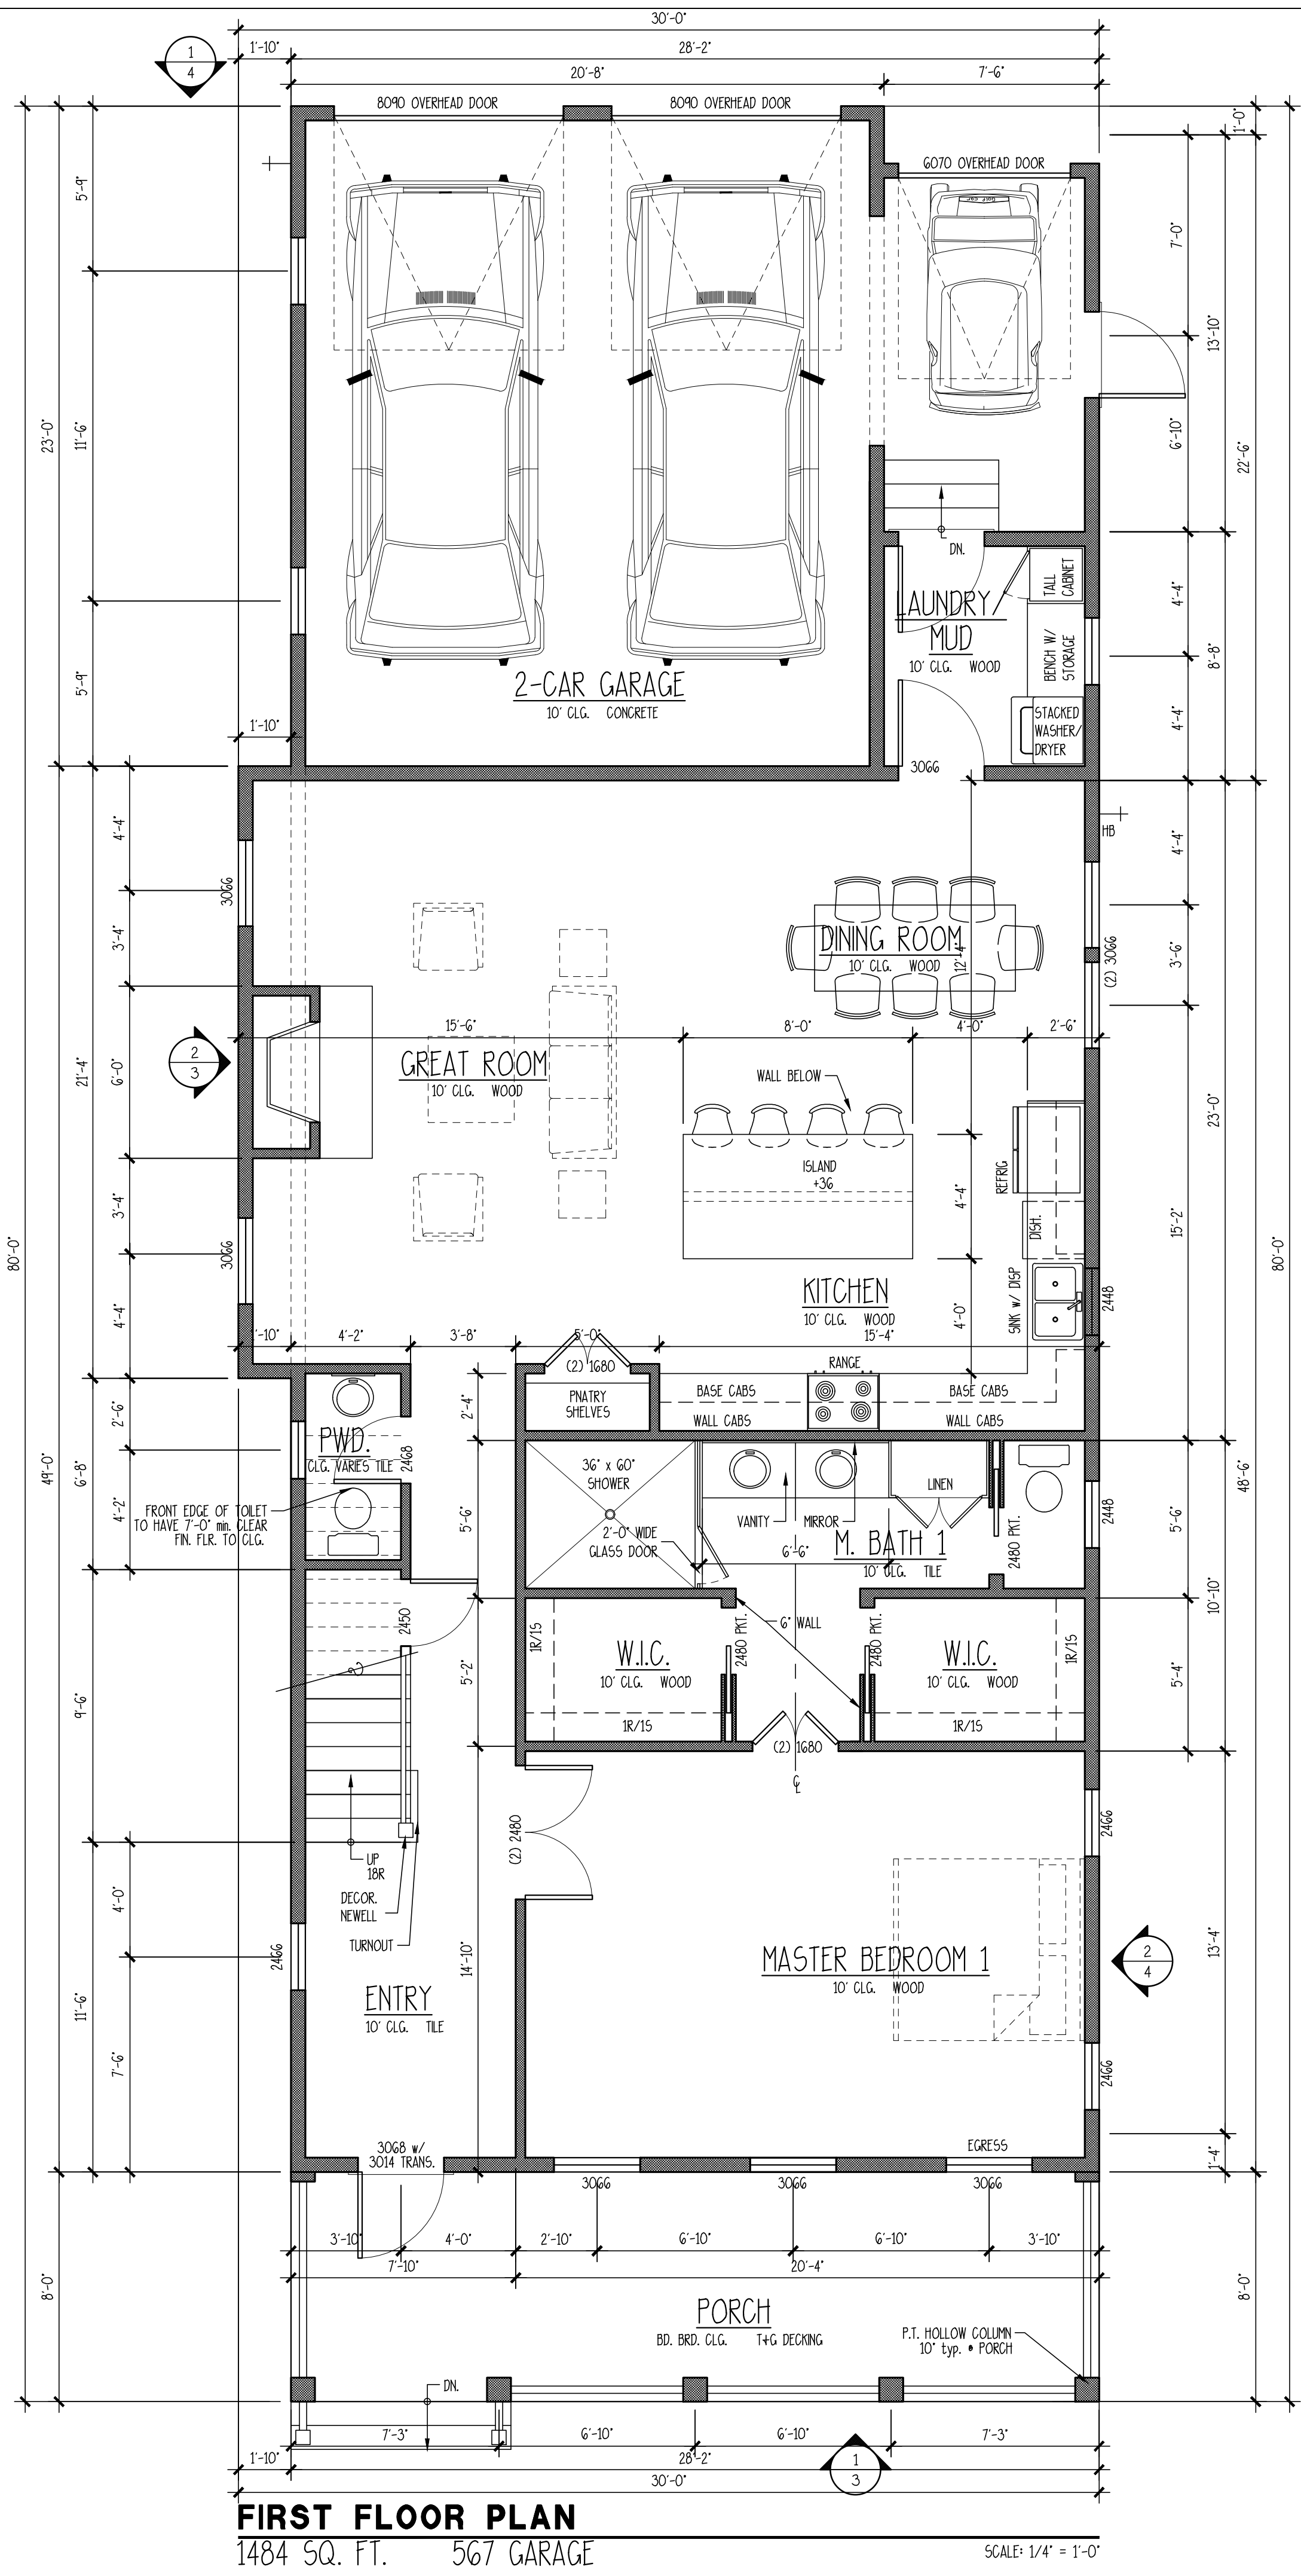

FIRST FLOOR PLAN
1484 SQ. FT. 567 GARAGE

SCALE: 1/4" = 1'-0"

Copyright 2024 by Allison Ramsey Architects, Inc. All rights reserved.

DATE:	07/10/2024
JOB NO.	24322
OWN. BY:	RF
DWG. NAME:	24332.DWG

THIS PLAN HAS BEEN PROVIDED TO YOU FOR PROFESSIONAL, COMMERCIAL, AND RESIDENTIAL USE ONLY. IT IS THE RESPONSIBILITY OF THE PURCHASER OF THIS PLAN TO REFORM THE FOLLOWING BEFORE BEGINNING CONSTRUCTION. ALLISON RAMSEY ARCHITECTS, INC. ASSURES NO LIABILITY FOR ANY TYPE CONSTRUCTION FROM THIS PLAN.

- VERIFY ALL DIMENSIONS PRIOR TO PROCEEDING WITH CONSTRUCTION
- PLANS INDICATE LOCATIONS ONLY. ENGINEERING ASPECTS SHOULD INCORPORATE ACTUAL SITE CONDITIONS.
- TYPICAL PLUMBING LAYOUTS ARE NOT INCLUDED. THESE SHOULD BE OBTAINED FROM A LOCAL PLUMBING CONTRACTOR.
- THIS PLAN IS NOT A CONTRACT. IT IS A PRELIMINARY DESIGN AND THAT EQUIPMENT IS SIZED CORRECTLY FOR YOUR PARTICULAR REGION AND CONDITIONS.
- VERIFY ALL STRUCTURAL ELEMENTS WITH LOCAL ENGINEER AND/OR ARCHITECT.

ALLISON RAMSEY
Architects, Inc. creating sustainable timeless design
1003 Charles St.
Beaufort SC, 29902
(843) 984-0559
www.allisonramseyarchitect.com

LOT B-141
BAYSIDE VILLAGE
CAPE CHARLES, VIRGINIA



DATE:	07/10/2024
JOB NO.	24322
DWN. BY:	KF
DWG. NAME:	24332.DWG

ARA
ALLISON RAMSEY
Architects inc. creating sustainable timeless design
1003 Charles St.
Beaufort SC, 29902
(843) 984-0559
www.allisonramseyarchitect.com

LOT B-141
BAYSIDE VILLAGE
CAPE CHARLES, VIRGINIA

3



SCALE: 1/4" = 1'-0"

Copyright 2024 by Allison Ramsey Architects, Inc. All rights reserved.

DATE:	07/10/2024
JOB NO.	24322
DWN. BY:	RF
DWG. NAME:	24332.DWG

4

LOT B-141
BAYSIDE VILLAGE
CAPE CHARLES, VIRGINIA

ARA
ALLISON RAMSEY
Architects inc. creating sustainable timeless design
1003 Charles St.
Beaufort SC, 29902
(843) 984-0059
www.allisonramseyarchitect.com

THIS PLAN HAS BEEN PREPARED TO MEET TOP PROFESSIONAL STANDARDS AND PRACTICES. HOWEVER, BUILDING CODES AND ENVIRONMENTAL CONDITIONS VARY FOR DIFFERENT LOCATIONS. IT IS THE RESPONSIBILITY OF THE PURCHASER OF THIS PLAN TO DETERMINE THE FOLLOWING BEFORE BEGINNING CONSTRUCTION: ALLOWANCE BARELY ARCHITECTS, INC. ASSUMES NO LIABILITY FOR ANY HOME CONSTRUCTED FROM THIS PLAN.

—ADAPT ALL DIMENSIONS PRIOR TO PROCEEDING WITH CONSTRUCTION

—VERIFY COMPATIBILITY WITH ALL LOCAL CODES

—PLANS INDICATE LOCATIONS ONLY; ENGINEERING ASPECTS SHOULD INCORPORATE ACTUAL SITE CONDITIONS.

—WATER & FURNISHING LAUNCHES ARE NOT INCLUDED THESE SHOULD BE OBTAINED FROM A LOCAL MECHANIC CONTRACTOR OR ENGINEER TO ENSURE COMPATIBILITY WITH LOCAL CODE. THAT EQUIPMENT IS SIZED CORRECTLY FOR YOUR PARTICULAR REGION AND CONDITIONS.