


**DESIGN A
DESIGNS, LTD.**
CARROLL W. JOHNSON
Post Office Box 1640-0 • Chesapeake, Virginia 23328
(757) 598-4700 • residentialdesigns@verizon.net

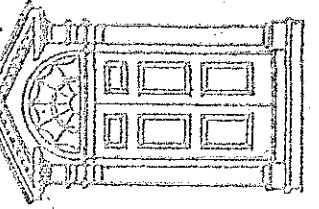

DRAWN BY: CWJ

Karides Residence


V B Homes Builder

REVISIONS

4.	28-20
5	27-20
6	6-20
7	28-20

08 NO.
2008

SHEET NO. 3/13

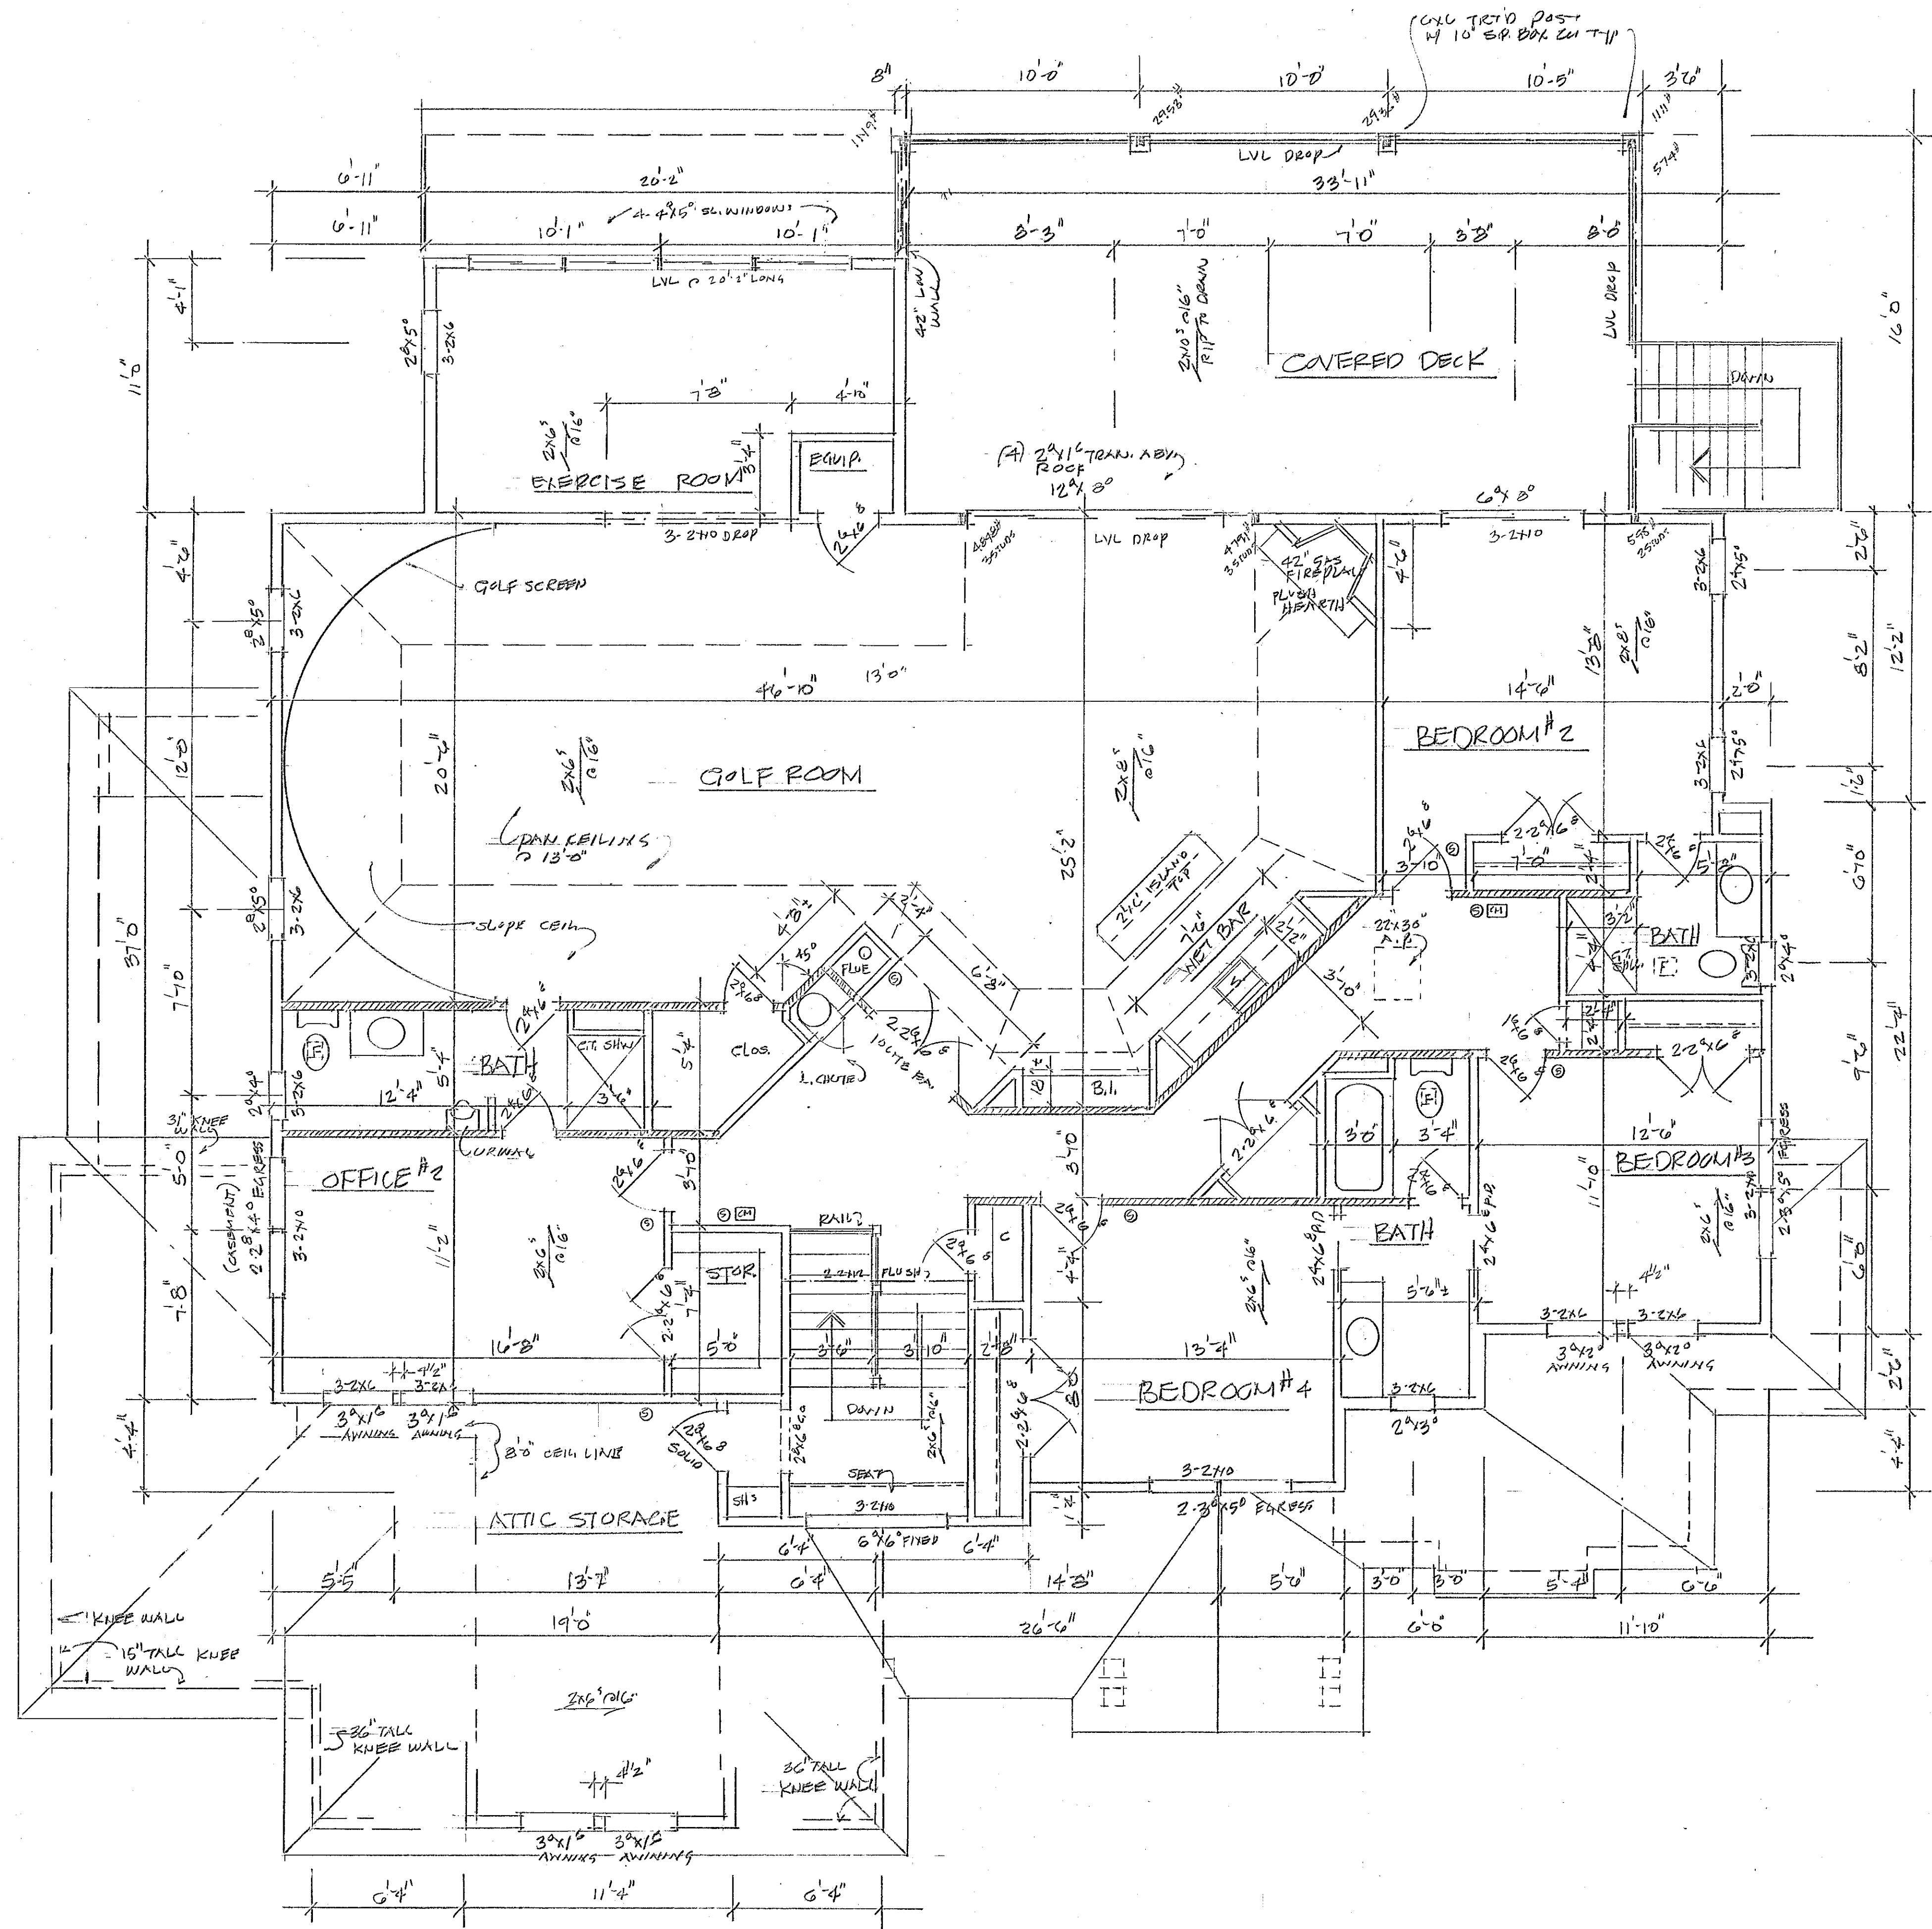

SECOND FLOOR PLAN

 $\frac{1}{4} \cdot 1 = 0$

9'0" CEILING - SET WINDOWS @ 7'-10" ± TH