




Ariel Site View

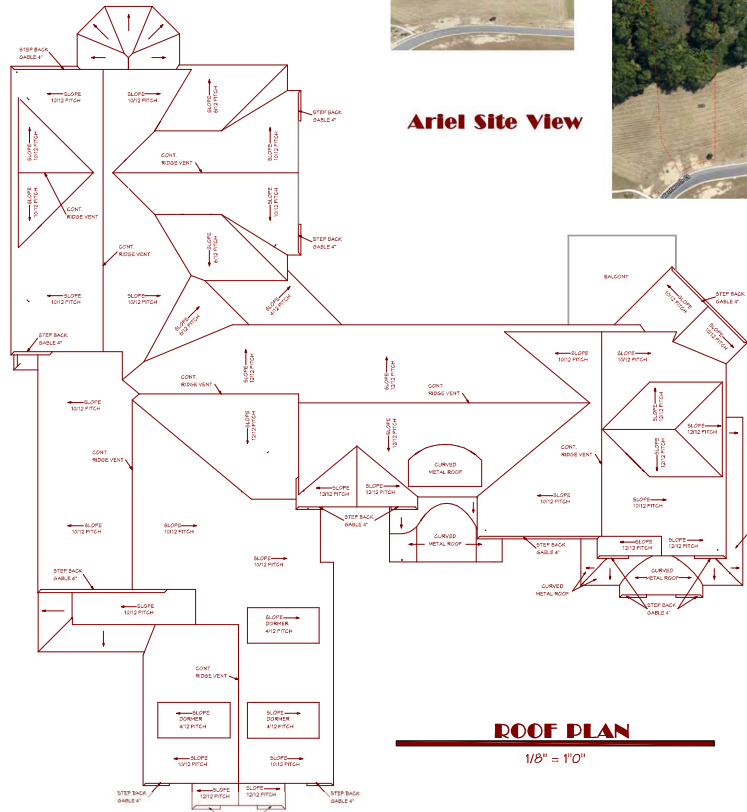

ROOF PLAN


$$1/8'' = 1''/8$$


FRONT ELEVATION PERSPECTIVE



GREAT ROOM VIEW

**NOT FOR CONSTRUCTION. THESE
ARE PROGRESS PLANS ONLY FOR
OWNER PRE-BIDDING, ENGINEERING
& PERMIT PREPARATION.
(See Title Block for % of Completion)**

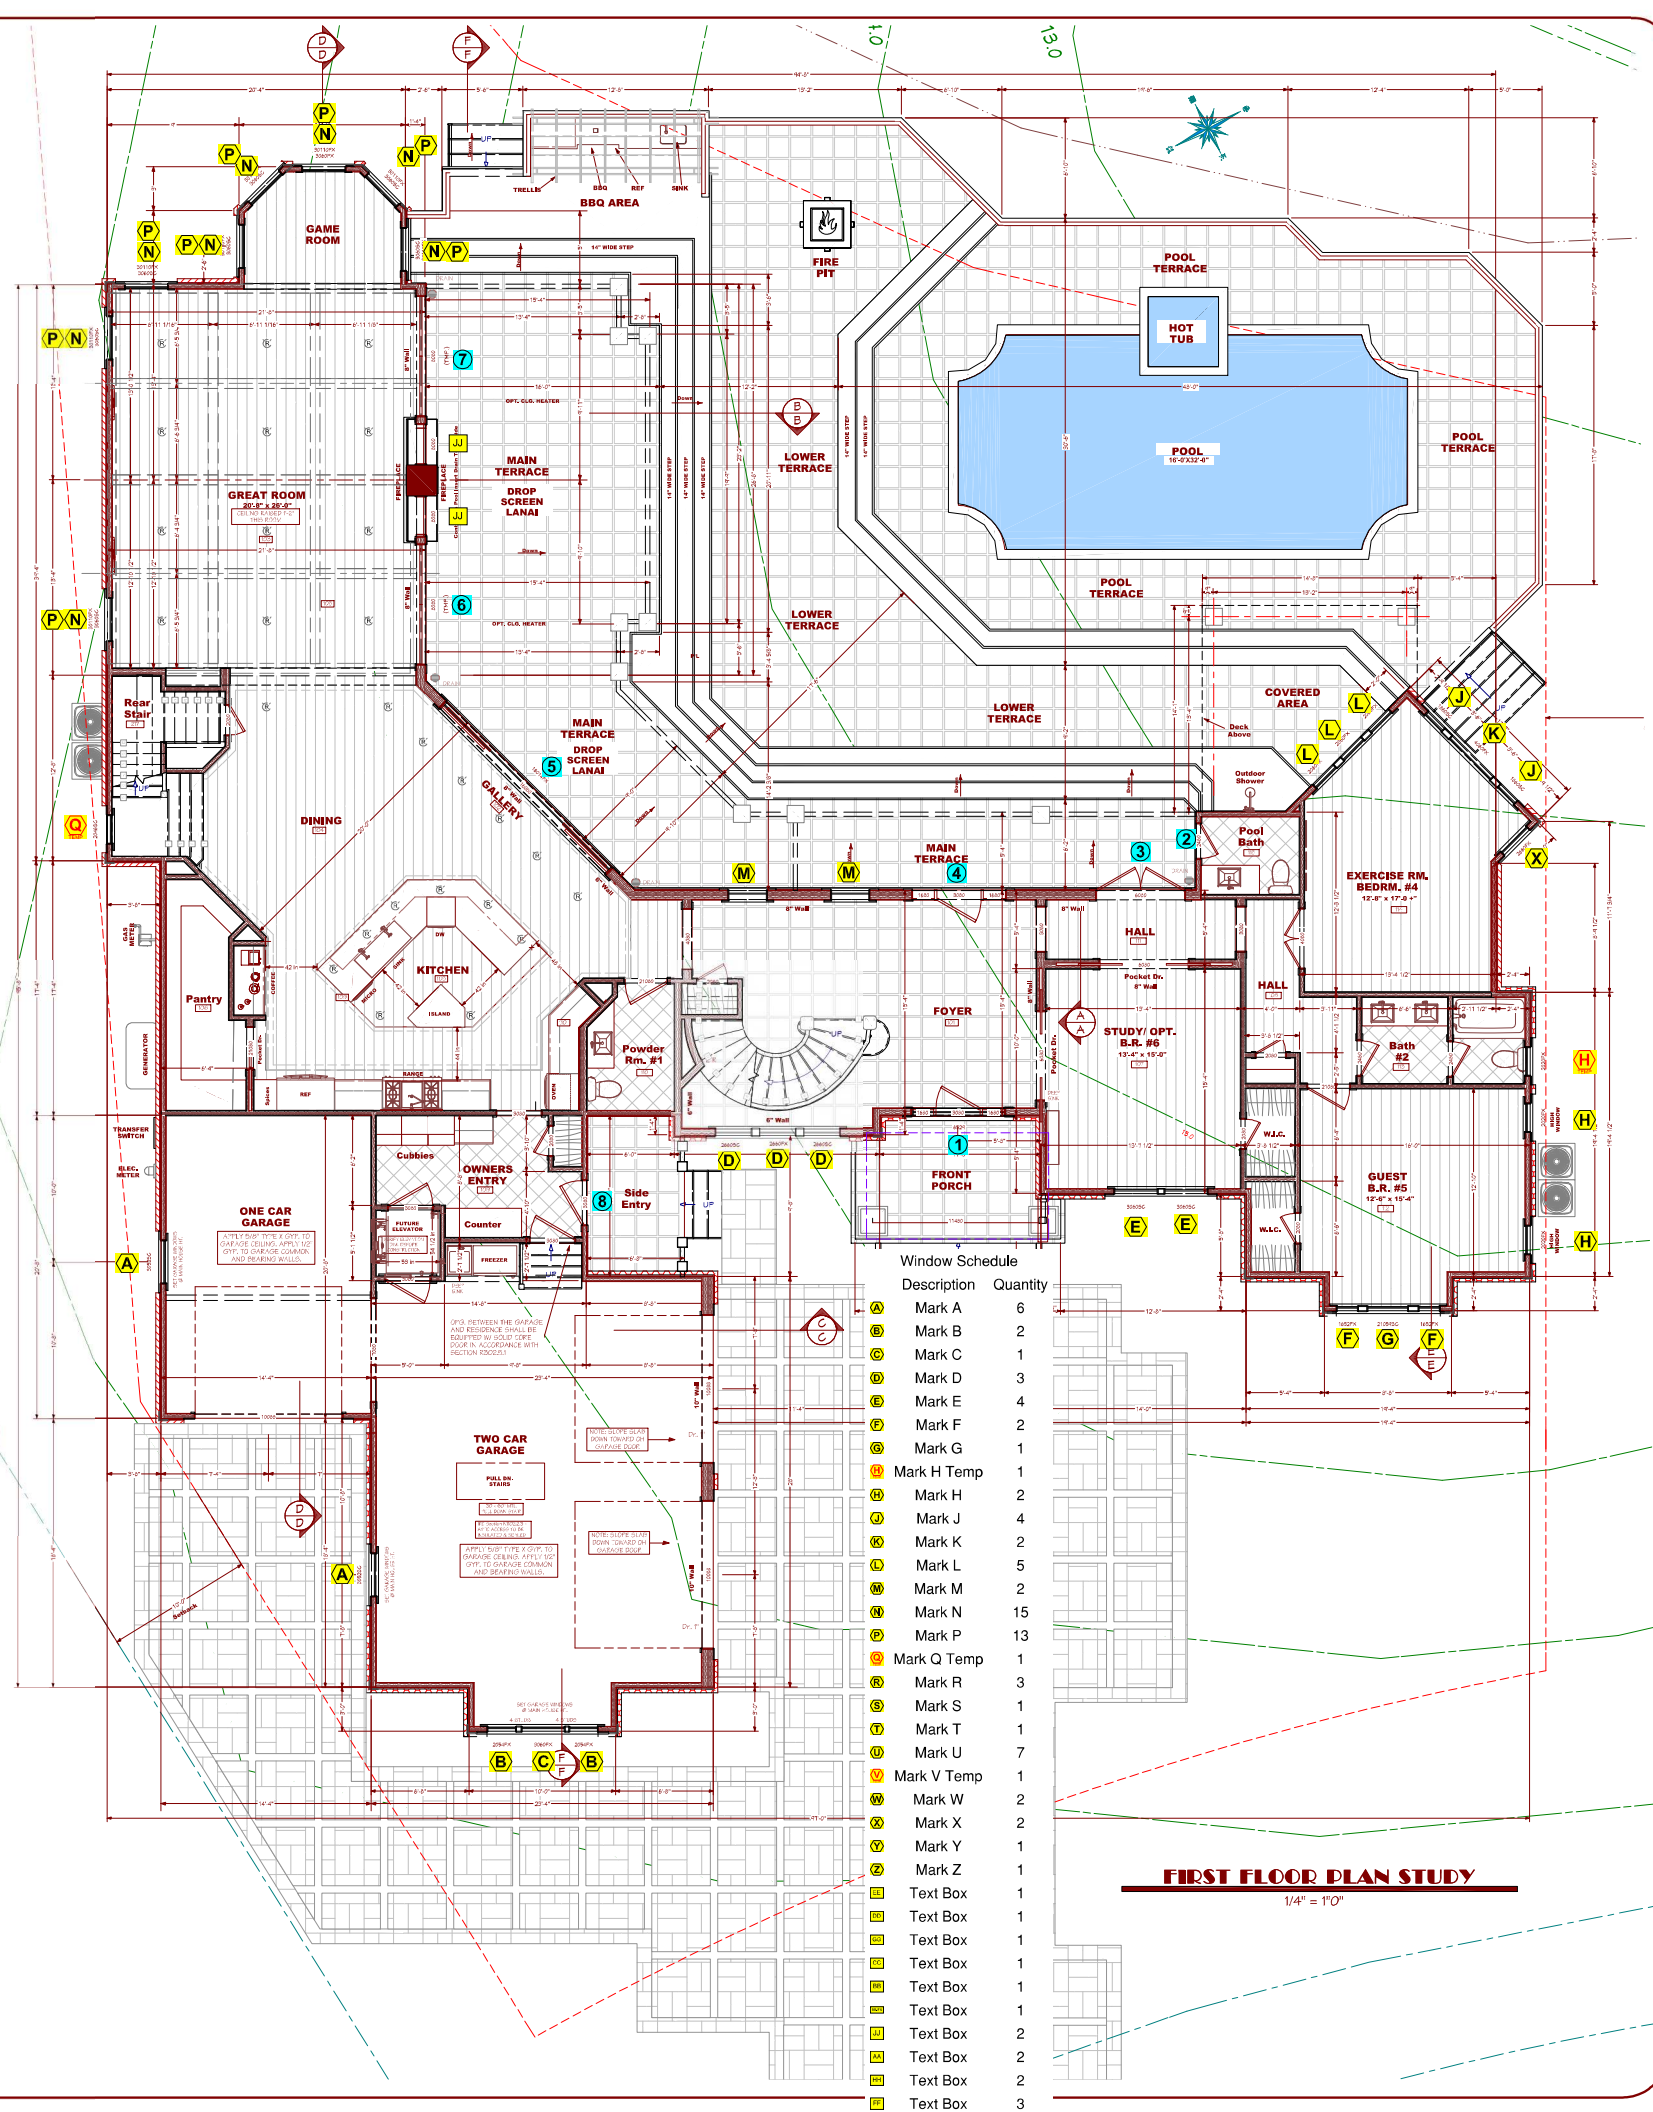

FIRST FLOOR PLAN STUDY

$$1/4'' = 1''0''$$

These Designs, Plans & Details are the property of Art Ross Designs Ltd. & Art Ross and may not be duplicated, reproduced, sold, rented, licensed, or distributed without the express authorization in writing by Art Ross Designs Ltd. or Art Ross. Copyright (c) Art Ross Designs Ltd. All Rights Reserved

Residence for Lot 30 – Wentworth Court Suffolk, VA. – Governors Pointe

3633 KINGS LAKE DRIVE
VIRGINIA BEACH, VA 23452
OFFICE: (757) 498-1400
CELL: (757) 617-2727

8Pre-Bid - 80%

2015 Code

PREPARED BY:

Art Ross

ISSUE DATE


05/31/2021

Amico


References

A 1

11

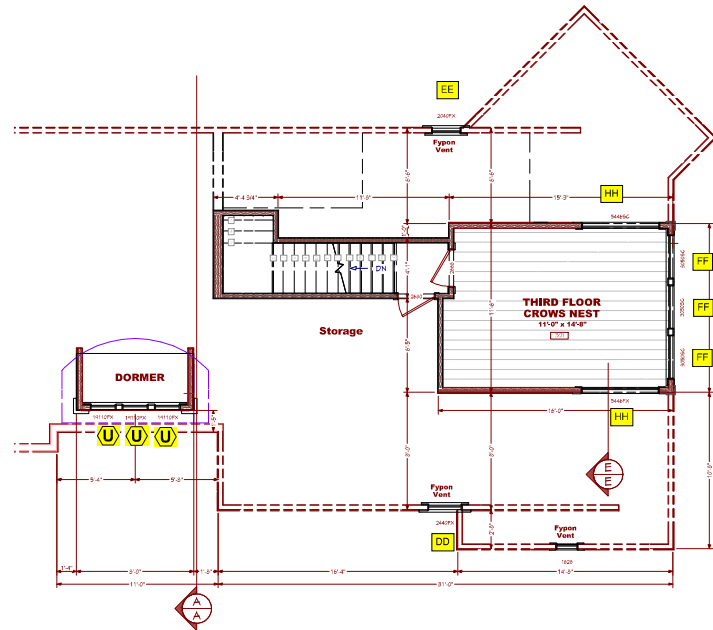


THIRD FLOOR PLAN STUDY
1/4" = 1'0"

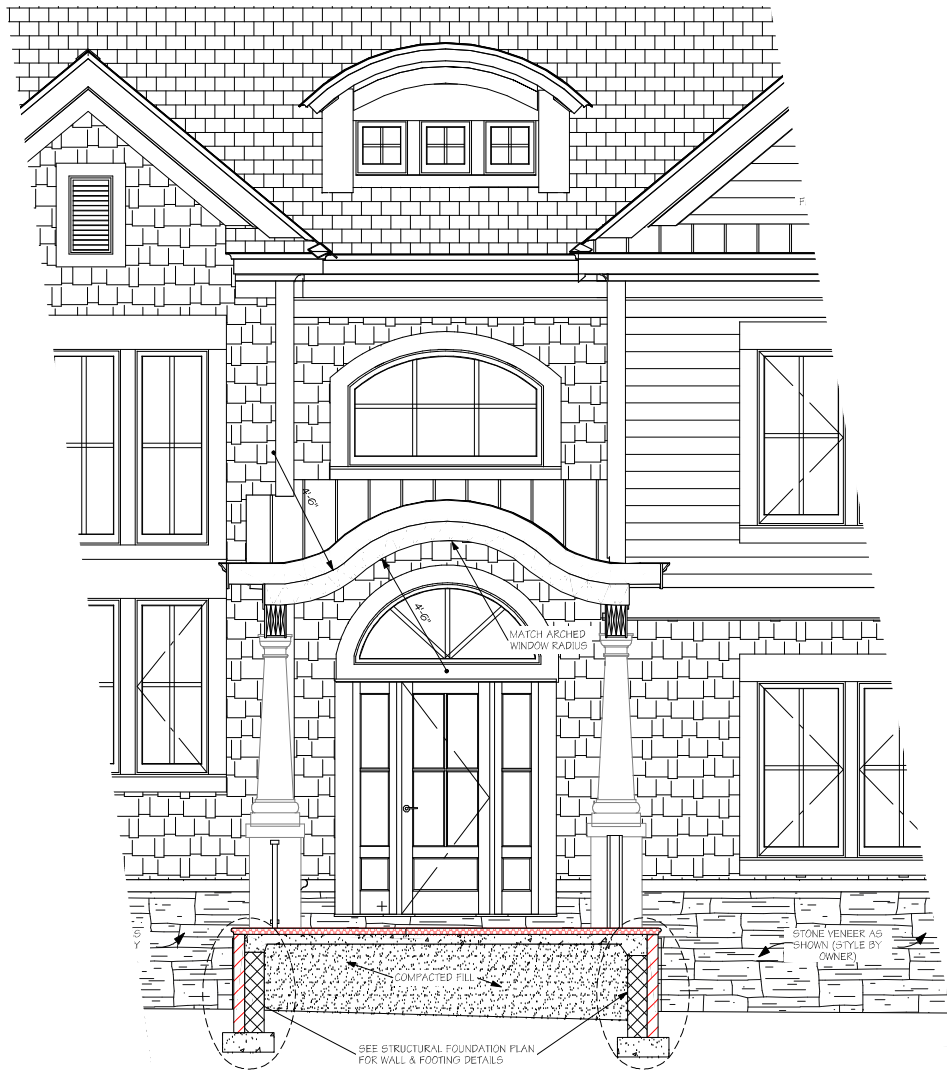

FRONT PORCH DETAIL
1/2" = 1'0"

NOT FOR CONSTRUCTION. THESE
ARE PROGRESS PLANS ONLY FOR
OWNER PRE-BIDDING, ENGINEERING
& PERMIT PREPARATION.
(See Title Block for % of Completion)

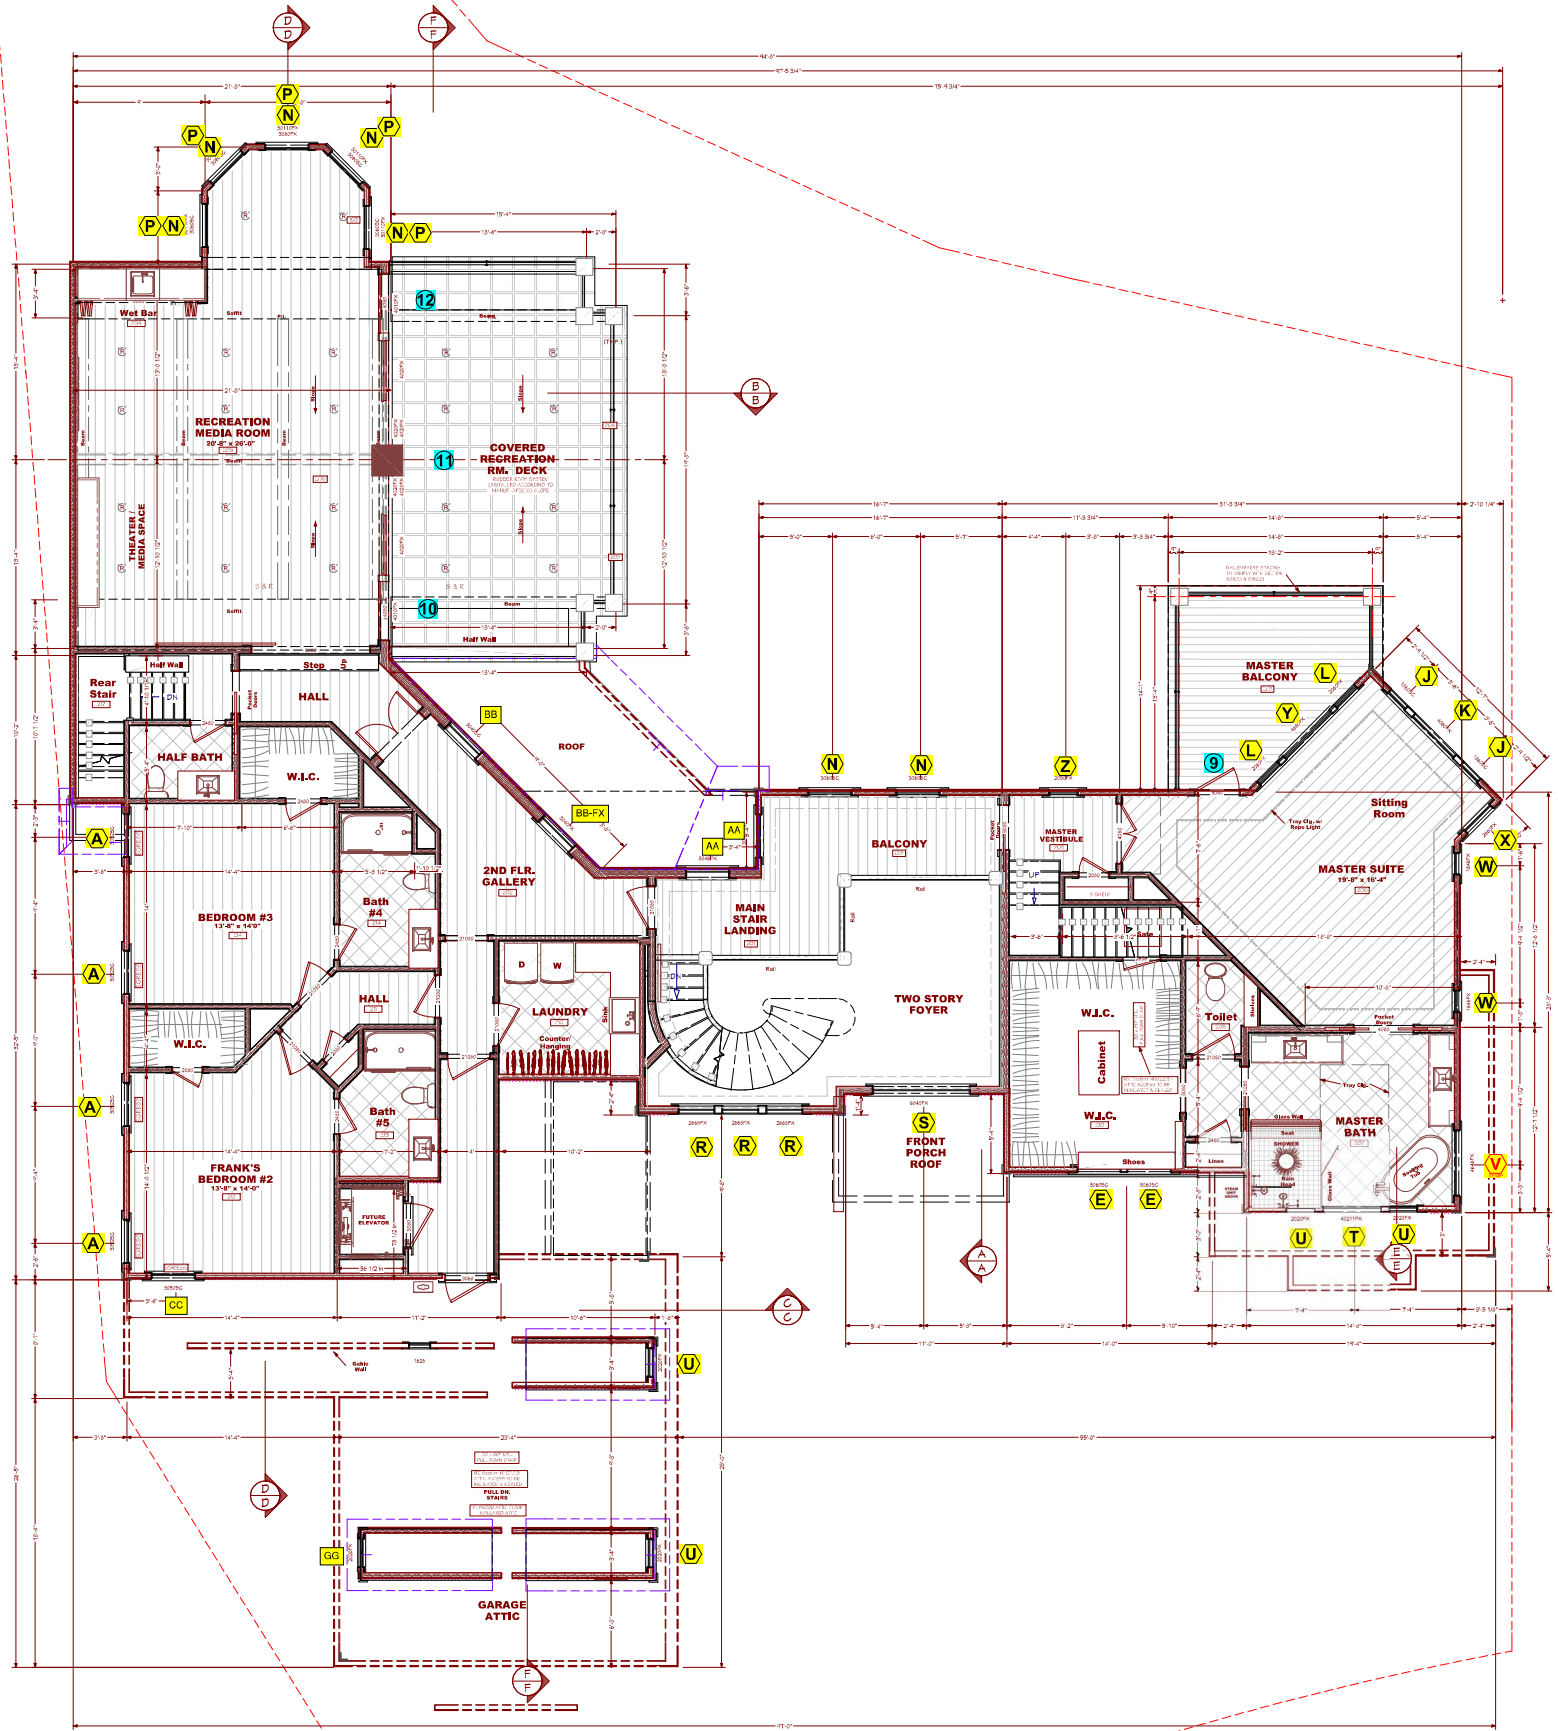

SECOND FLOOR PLAN STUDY
1/4" = 1'0"



These Designs, Plans & Details
are the property of Art Ross
Designs LLC. All Rights Reserved.
No part of this document may be
reproduced, stored in a retrieval
system, or transmitted in any
form or by any means, electronic,
mechanical, photocopying, recording,
or by any information storage and
retrieval system, without the
written permission of Art Ross
Designs LLC. All Rights Reserved.

Residence for Frank Amico
Residence for Lot 30 - Wentworth Court Suffolk, VA - Governors Pointe

**Art Ross
Designs**
3833 KINGS LAKE DRIVE
VIRGINIA BEACH, VA 23465
OFFICE: (757) 496-4668
CELL: (757) 617-2727

REVISIONS

8Pre-Bid - 80%

2015 Code

PREPARED BY:

Art Ross

ISSUE DATE

05/31/2021

Amico
Residence

SHEET NUMBER

A-2