
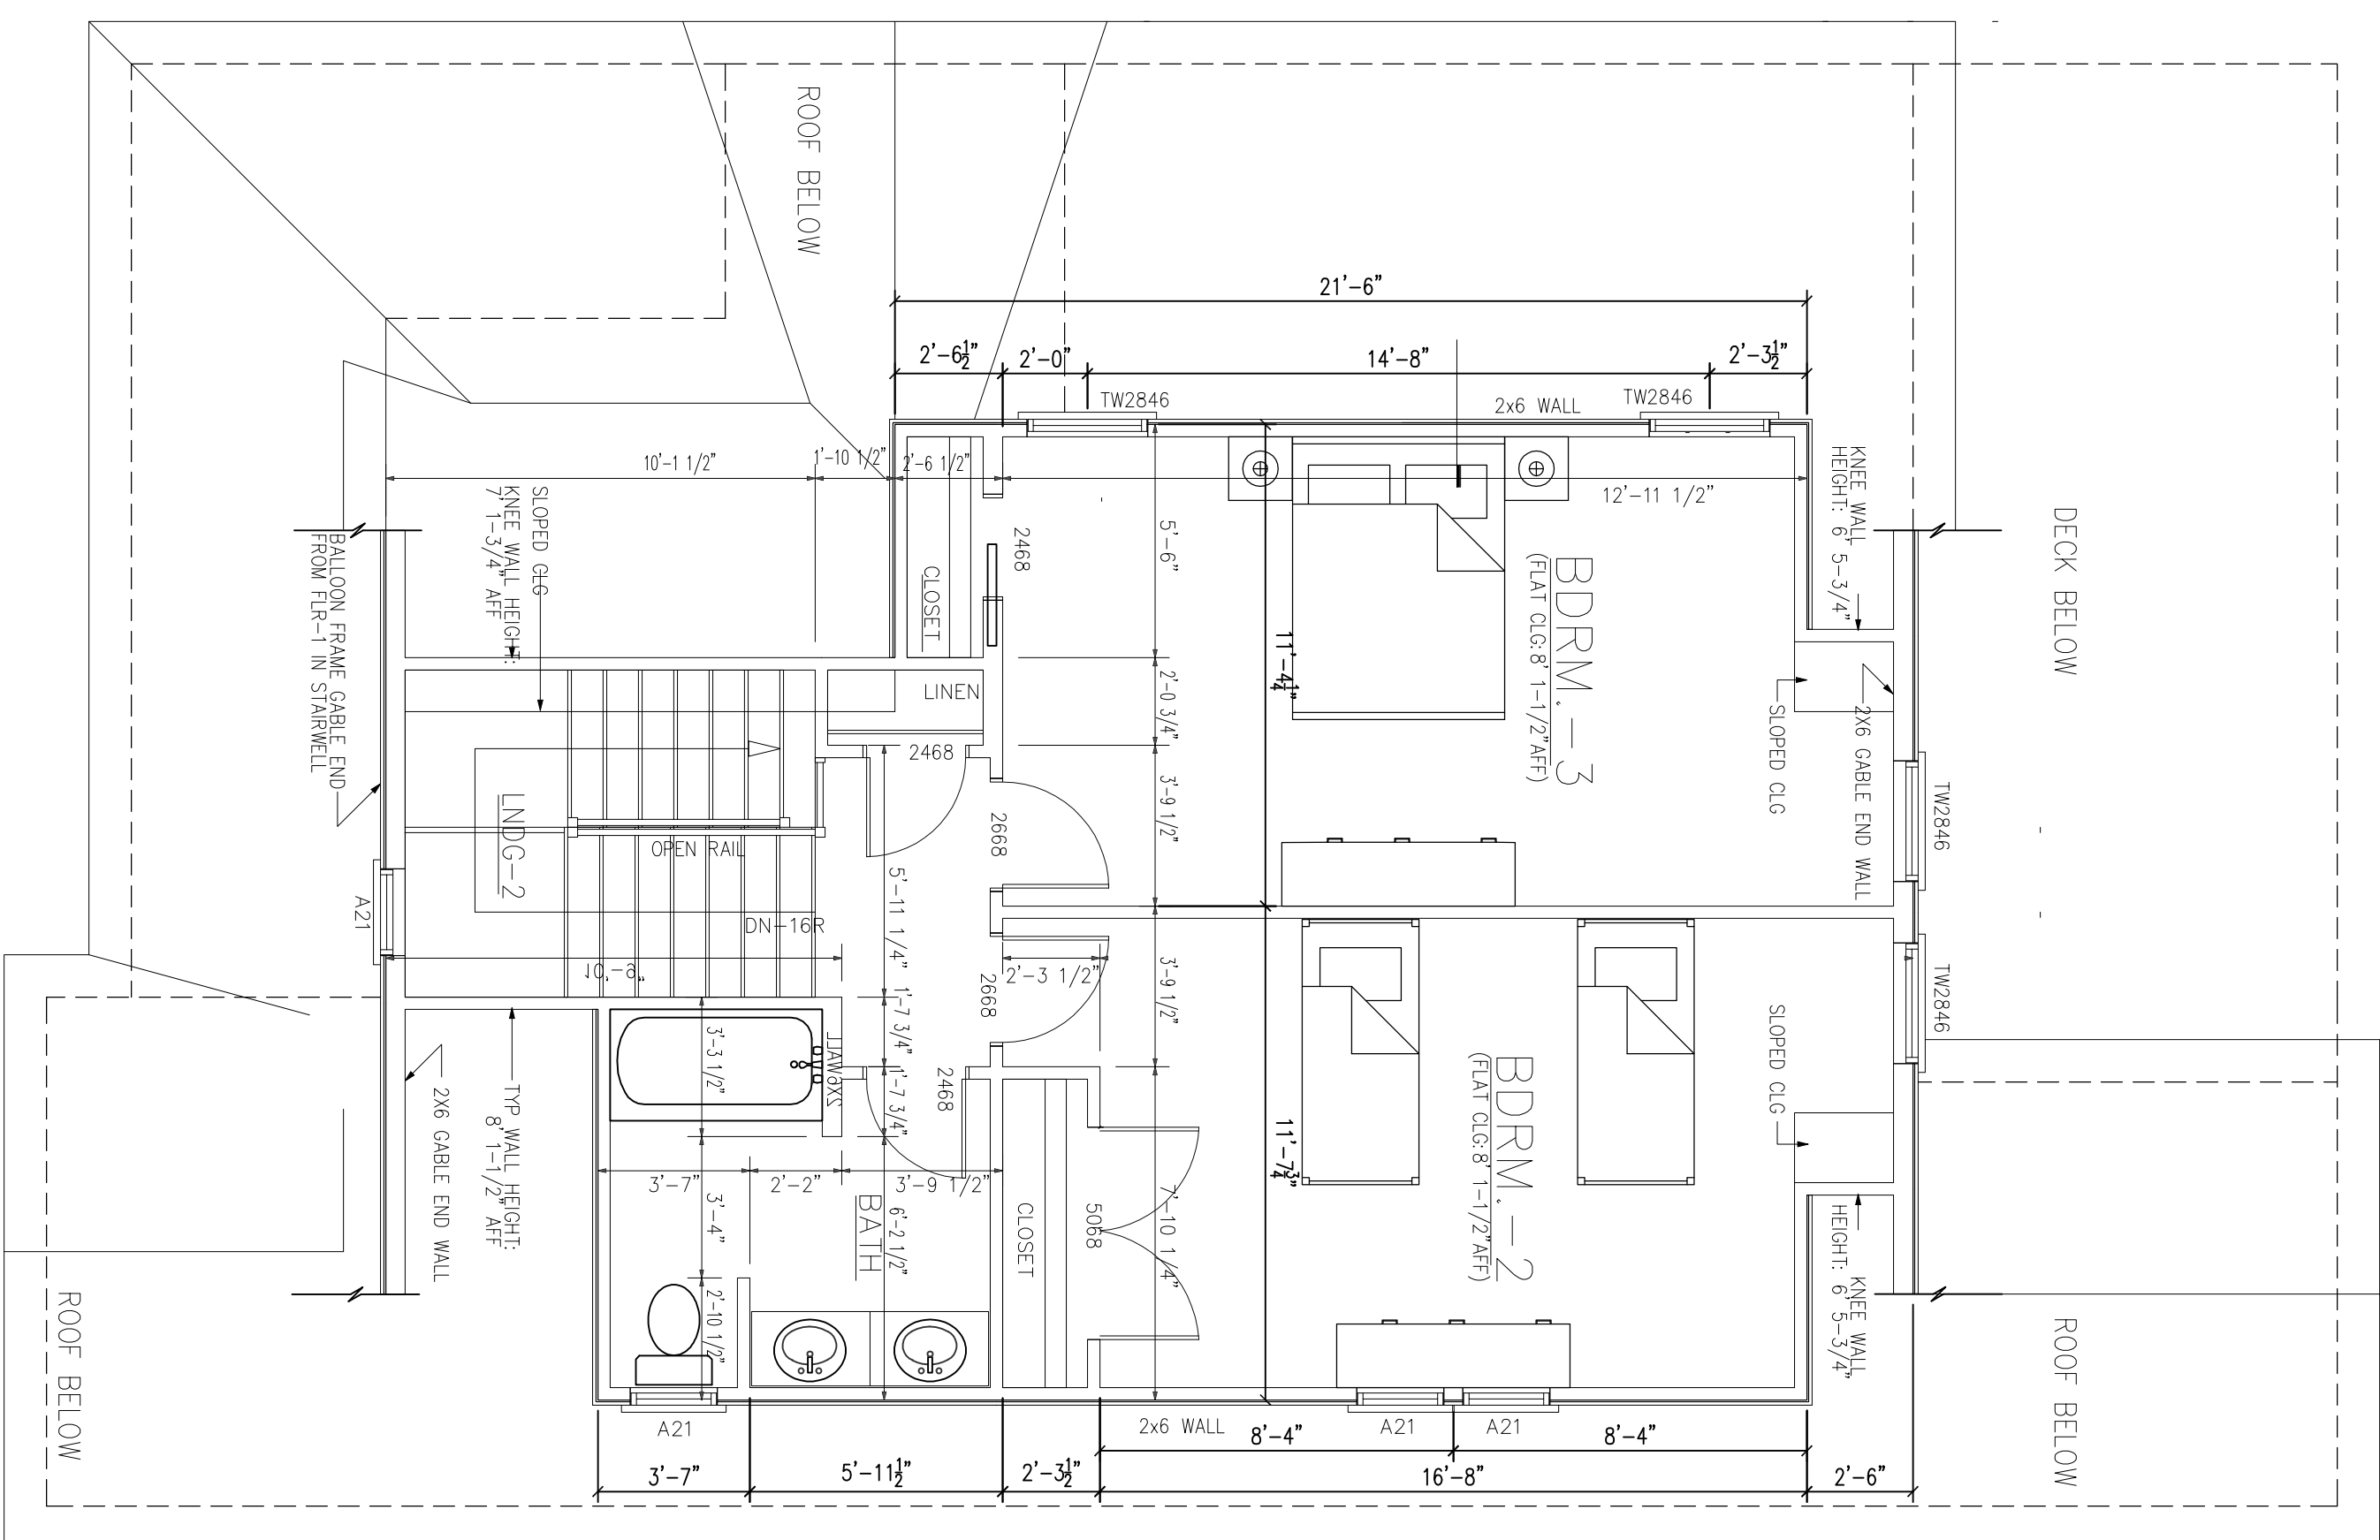
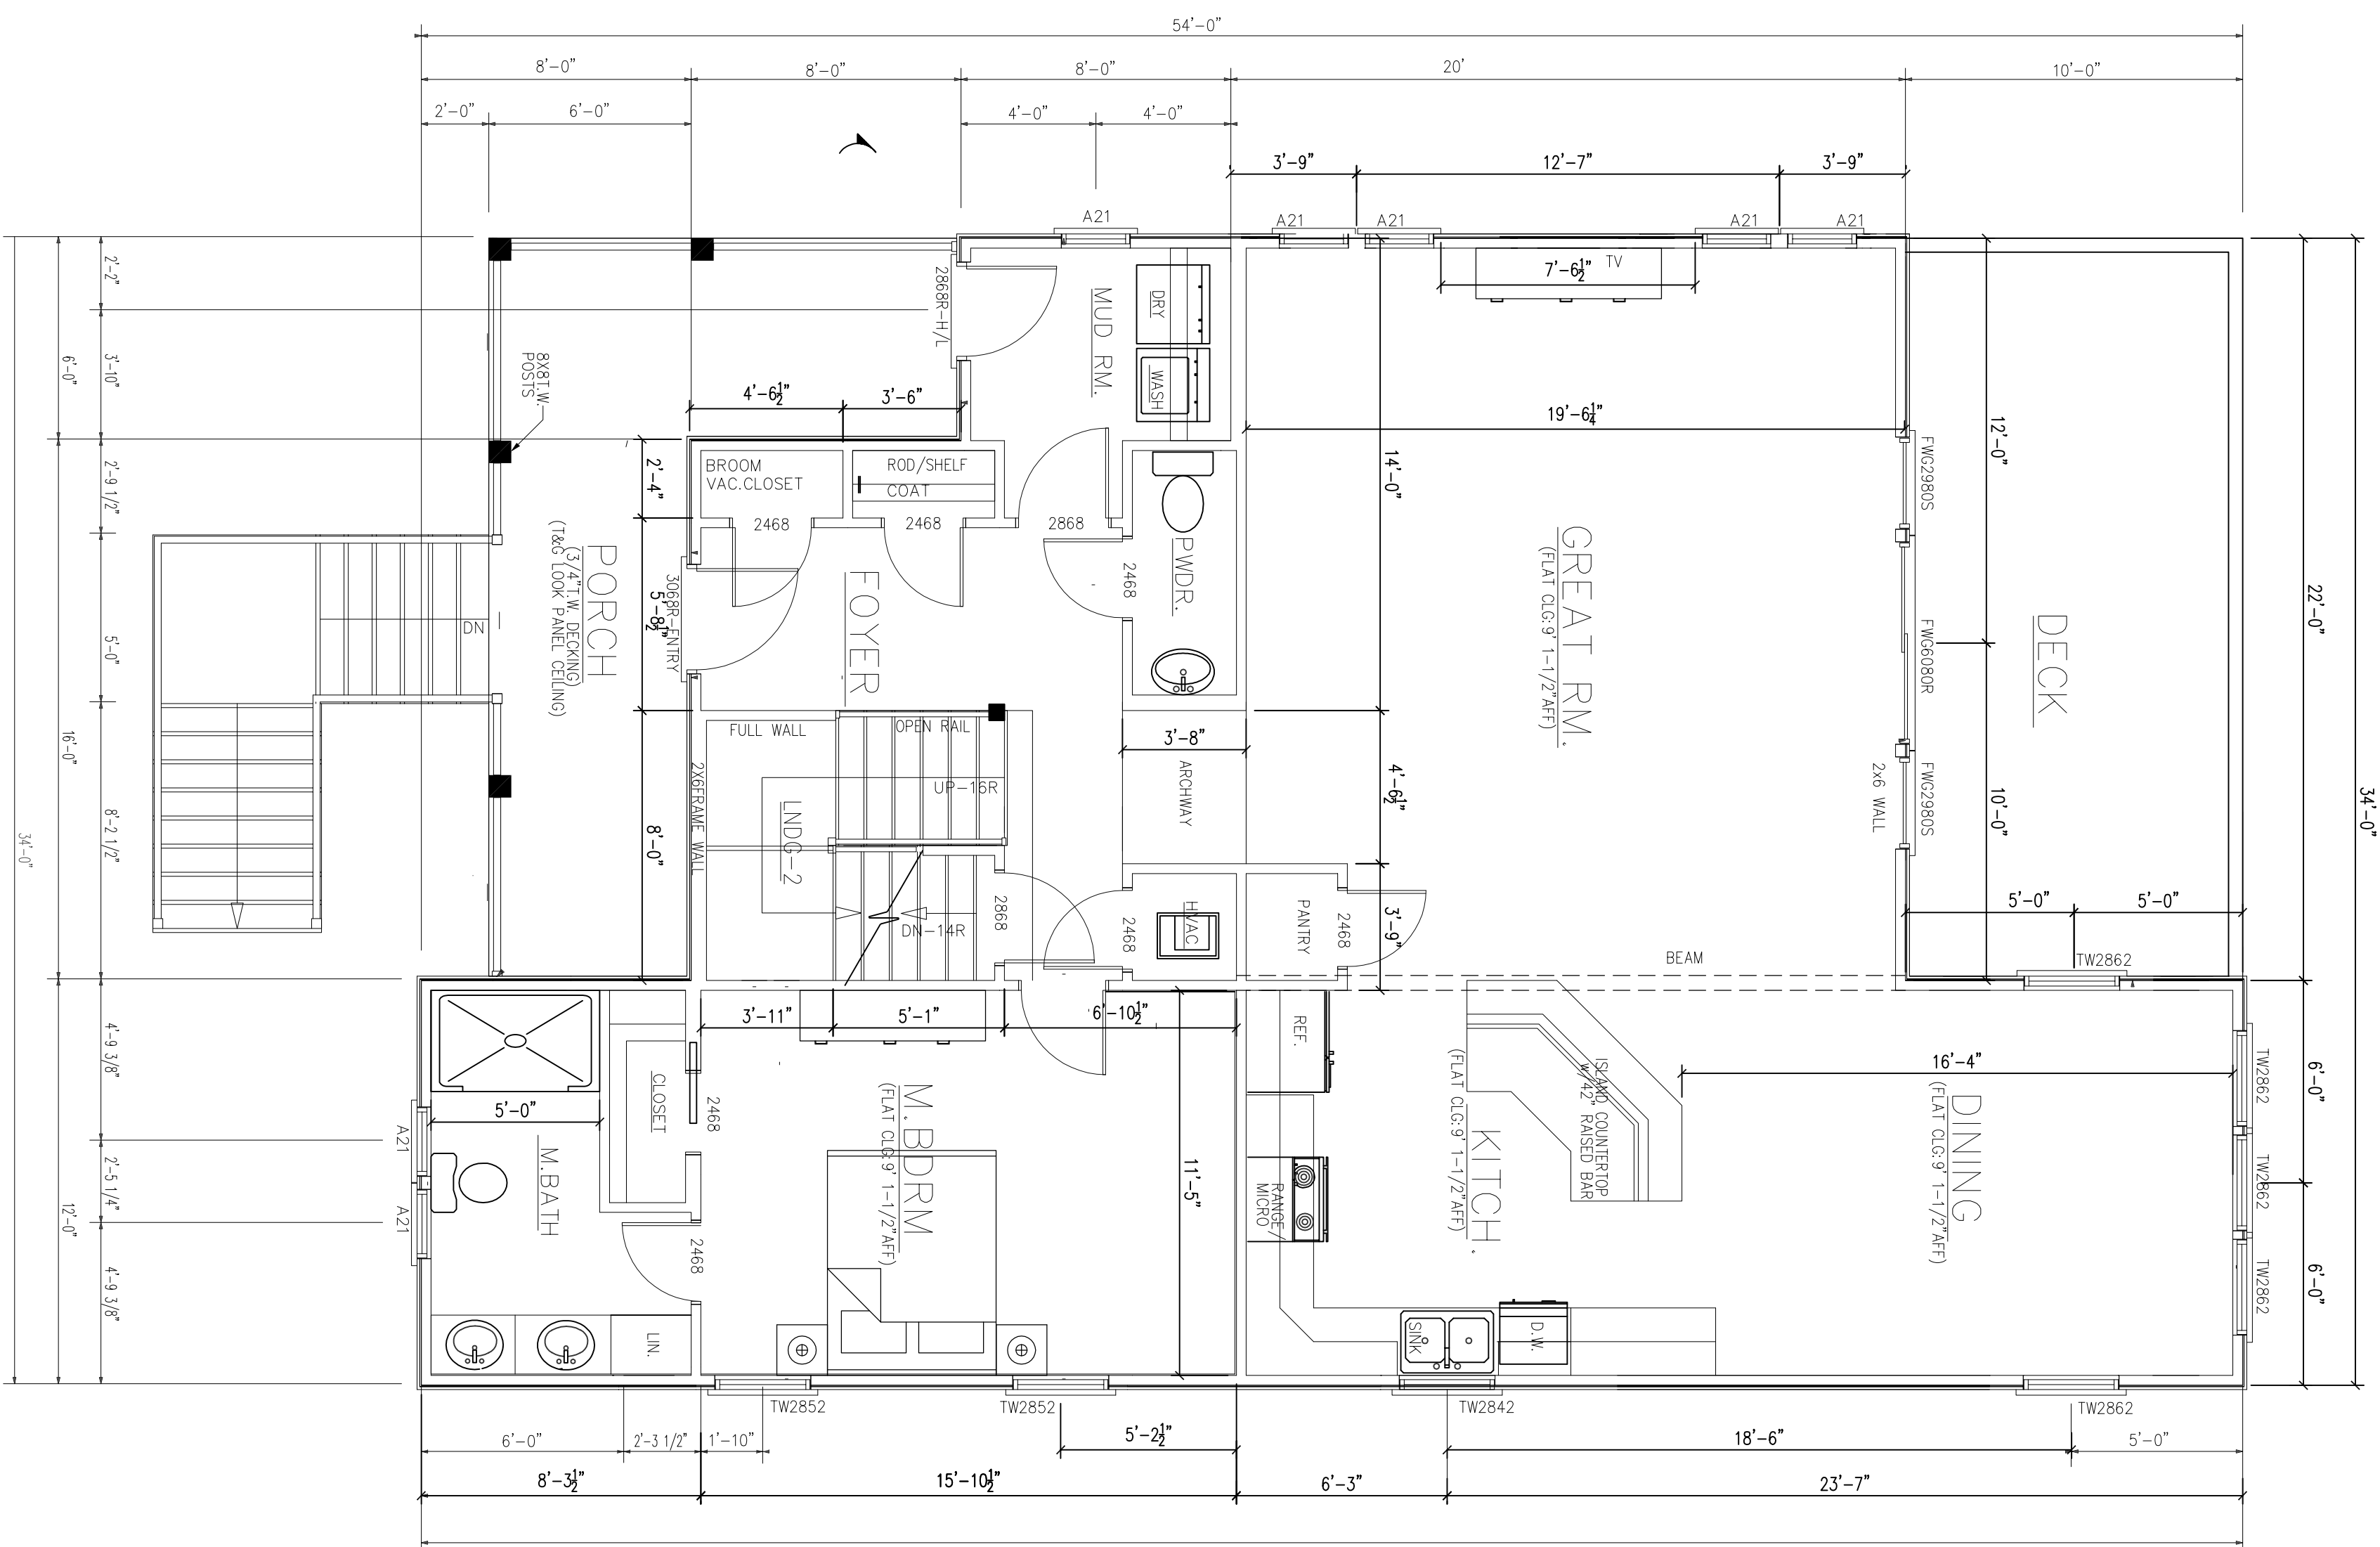


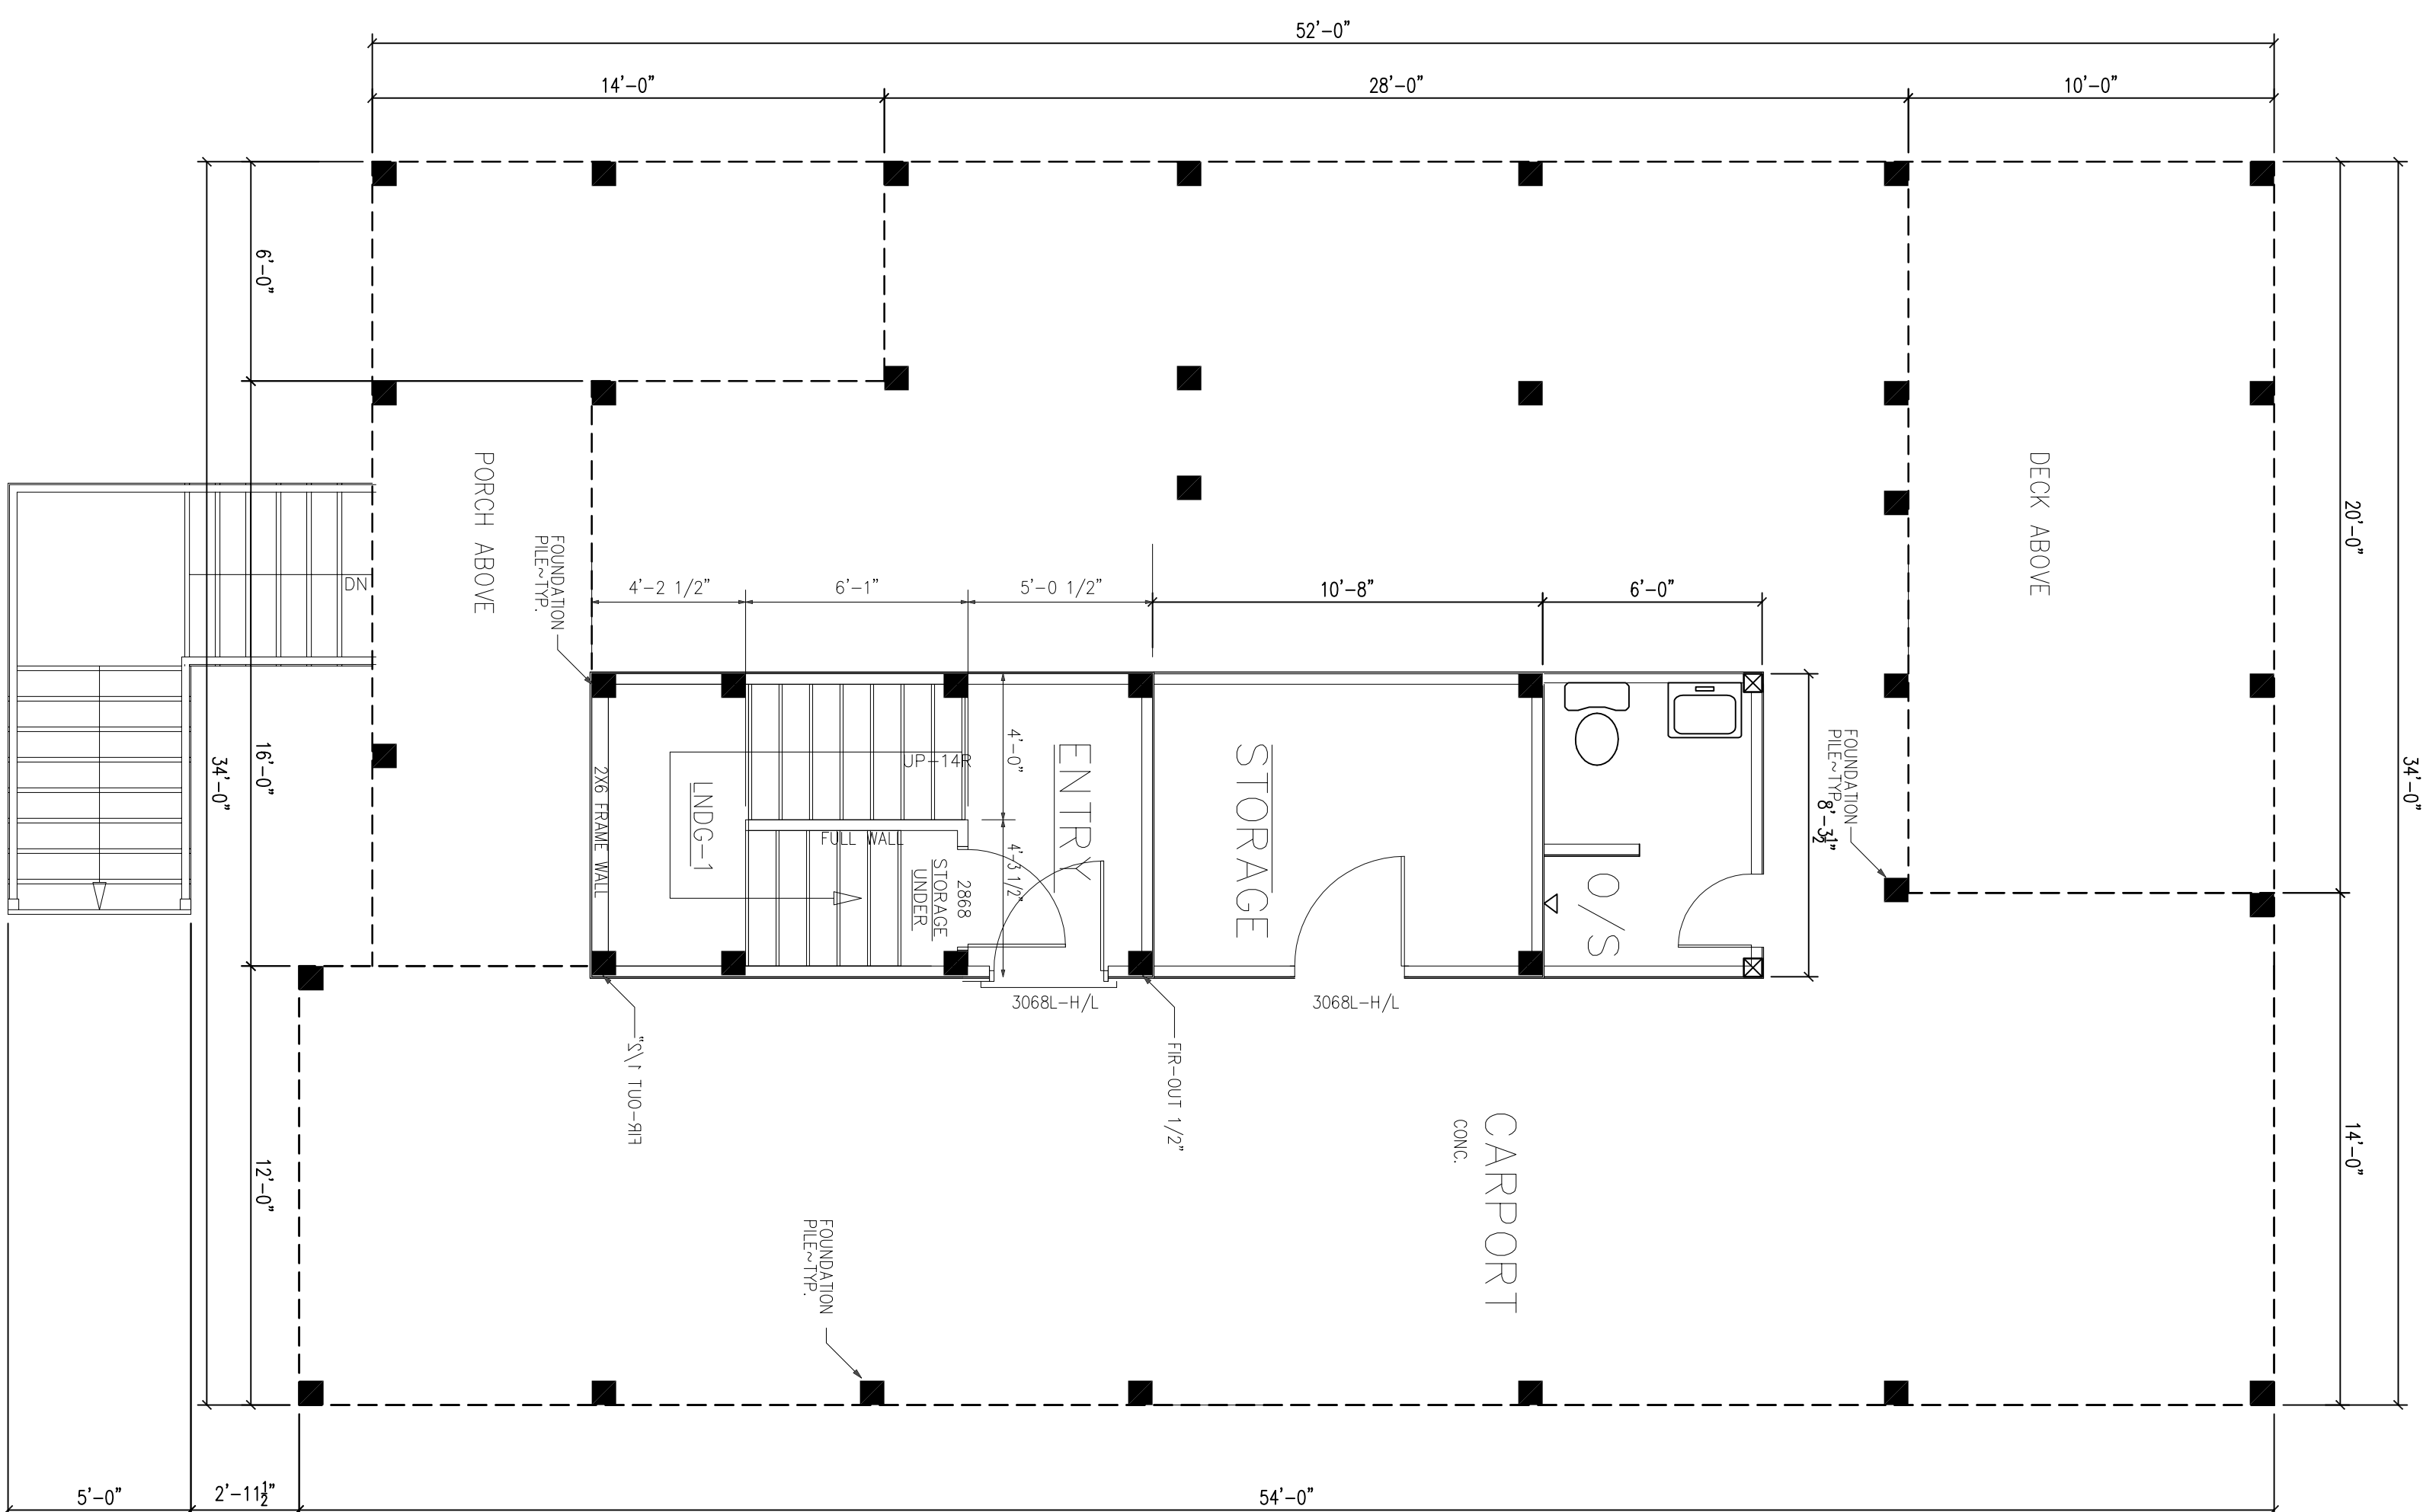

GROUND FLOOR PLAN

SCALE: 1/4"=1'0"

SCALE: 1/4"=1'0"

BOOK PLAN

SCALE: 1/4"=1'0"

GROUND FLOOR NOTES		GROUND FLOOR AREAS	
CEILING HEIGHT:	8'-1-1/2" (varies)		
WALL HEIGHT:	8'-1-1/2" (varies)		
EXTERIOR WALL FRAMING:	2"x4" STUDS@16 O.C. (u.n.o.)		
INTERIOR WALL FRAMING:	2"x4" STUDS@16 O.C. (u.n.o.)		
FLOOR SYSTEM:	(see slab plan for details)		
CEILING SYSTEM:	(provided by floor above)		
BEAMS/GIRDERS:	(see foundation plan for details)		
PLUMBING/DECK/HOUSE:	(see foundation plan for details)		
WINDOW HEADERS:	6"-10" A1F. (u.n.o.)		
WALL BLOCKING:	SEE DETAILS D-5 or E-5		

FIRST FLOOR NOTES	
CEILING HEIGHT:	9'-1-1/2" (typical)
WALL HEIGHT:	9'-1-1/2" (typical)
INTERIOR WALL FINISHING:	2-X4 STUDS@16 O.C. (u.n.o.)
INTERIOR WALL FRAMING:	2-X4 STUDS@16 O.C. (u.n.o.)
FLOOR SYSTEM:	(see 1st-1 framing for details)
CEILING SYSTEM:	(provided by floor above)
BEAMS/GIRDERS:	(see plans)
PLINTS/DECK/HOUSE:	(see plans)
WINDOW HEADERS:	7'-10" A.L.F. (u.n.o.)
WALL BLOCKING:	SEE DETAILS D-5 or E-5

FIRST FLOOR AREAS	
AREA:	1392.0 sq ft.
PORCH:	180.0 sq ft.
DECK:	220.0 sq ft.

SECOND FLOOR NOTES	
CEILING HEIGHT:	8'-1 1/2" (typical)
WALL HEIGHT:	8'-1 1/2" (typical)
INTERIOR WALL FINISH:	2"x4" STUDS@16 O.C. (u.n.o.)
INTERIOR WALL FRAMING:	2"x4" STUDS@16 O.C. (u.n.o.)
FLOOR SYSTEM:	(see 1R-2 framing for details)
CEILING SYSTEM:	(see ceiling framing plan)
BELMS/GIRDERS:	(n.o.)
PLUMBS/DECK&HOUSE:	(n.o.)
WINDOW HEADERS:	6'-10" A.F.F. (u.n.o.)
WALL BLOCKING:	SEE DETAILS D-5 or E-5

SECOND FLOOR AREAS
TOTAL AREA: 609 sq. ft.

--	--

[illegible]

COPYRIGHT © 2021
COASTAL ENGINEERING & SURVEYING, INC.

THIS DOCUMENT IS THE PROPERTY OF
COASTAL ENGINEERING & SURVEYING, INC.
ALL RIGHTS ARE RESERVED.
ANY REPRODUCTION
OR POSSESSION OF THIS WITHOUT
PRIOR PERMISSION OF COASTAL
ENGINEERING & SURVEYING, INC.
WILL CONSTITUTE VIOLATION OF
COPYRIGHT LAWS.

