



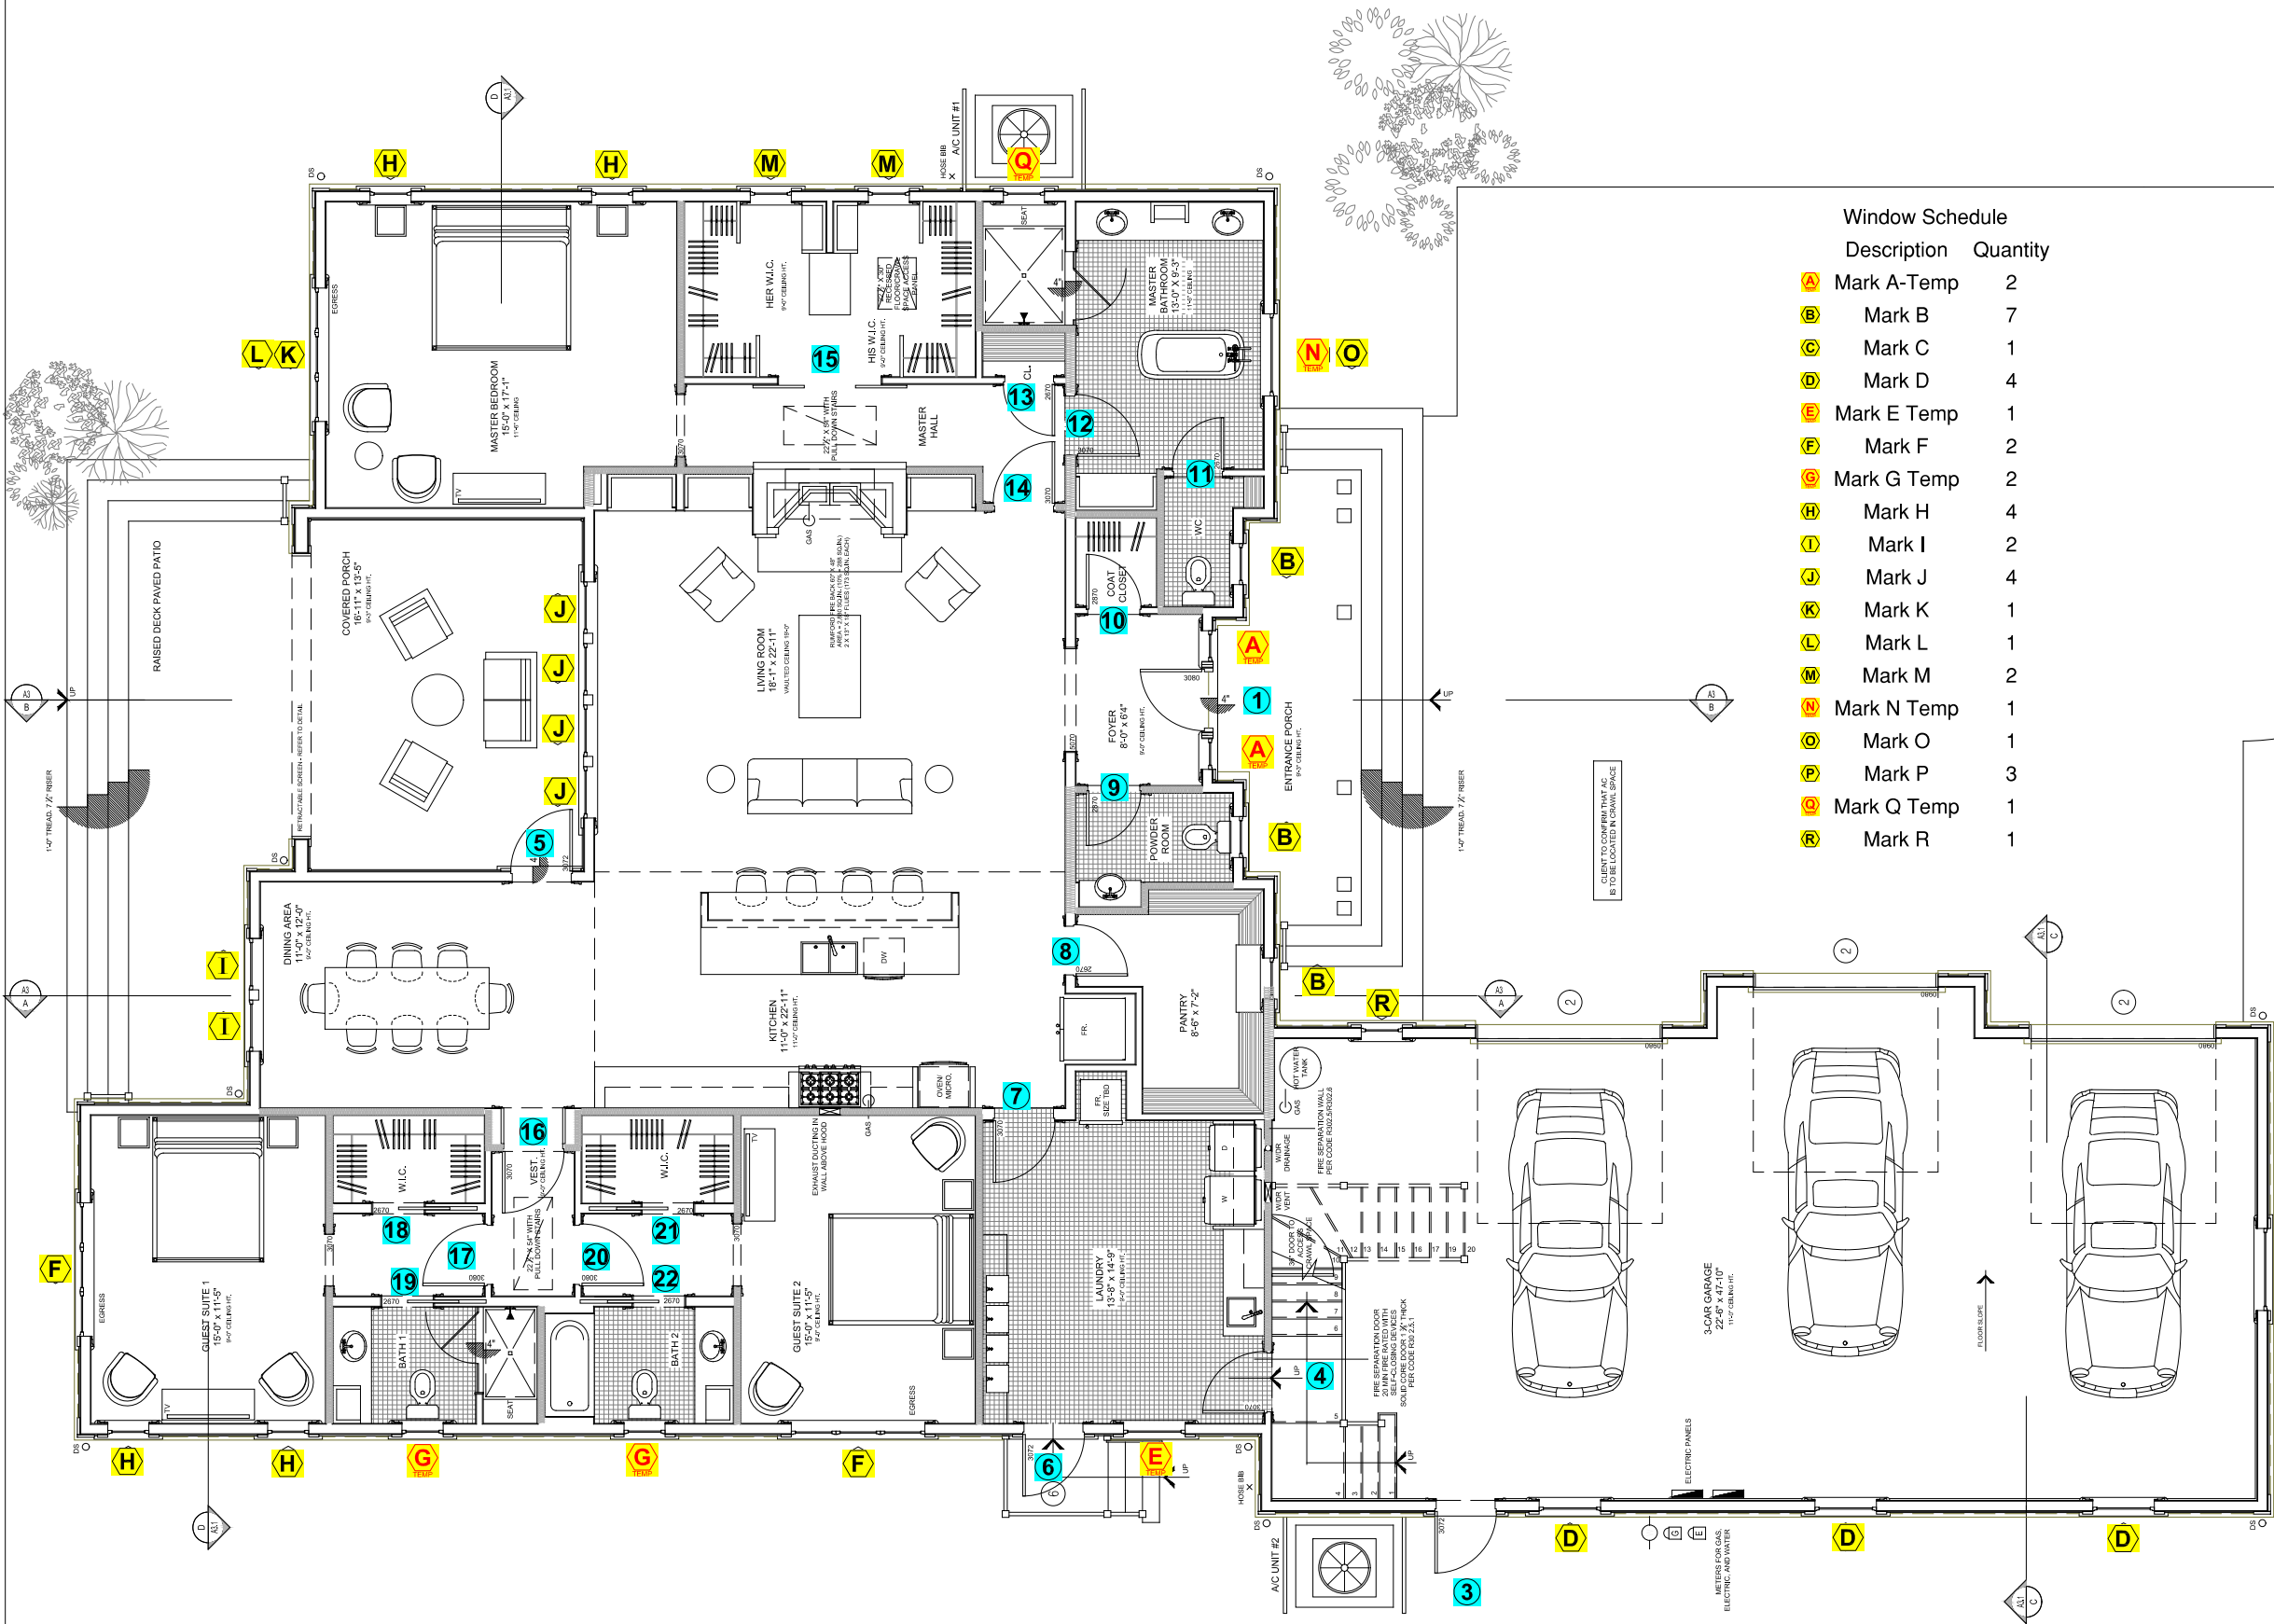


Window Schedule		
Description	Quantity	
Mark A-Temp	2	
Mark B	7	
Mark C	1	
Mark D	4	
Mark E Temp	1	
Mark F	2	
Mark G Temp	2	
Mark H	4	
Mark I	2	
Mark J	4	
Mark K	1	
Mark L	1	
Mark M	2	
Mark N Temp	1	
Mark O	1	
Mark P	3	
Mark Q Temp	1	
Mark R	1	

INTERNAL BUILDING AREAS:		
MAIN FLOOR:	HEATED & COOLED	+/- 2,646.00 SQ.FT.
	UNHEATED - GARAGE & PORCH	+/- 1,664.31 SQ.FT.
UPPER FLOOR:	UNHEATED - LOFT / STORAGE	+/- 769.95 SQ.FT.
TOTAL UNHEATED AREA: +/- 2,374.26 SQ.FT.		
TOTAL HEATED & COOLED AREA: +/- 2,646.00 SQ.FT.		

PRELIMINARY PRICING PLANS - 2021-11-22 - NOT RELEASED FOR CONSTRUCTION

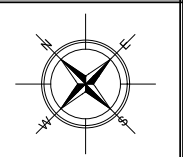


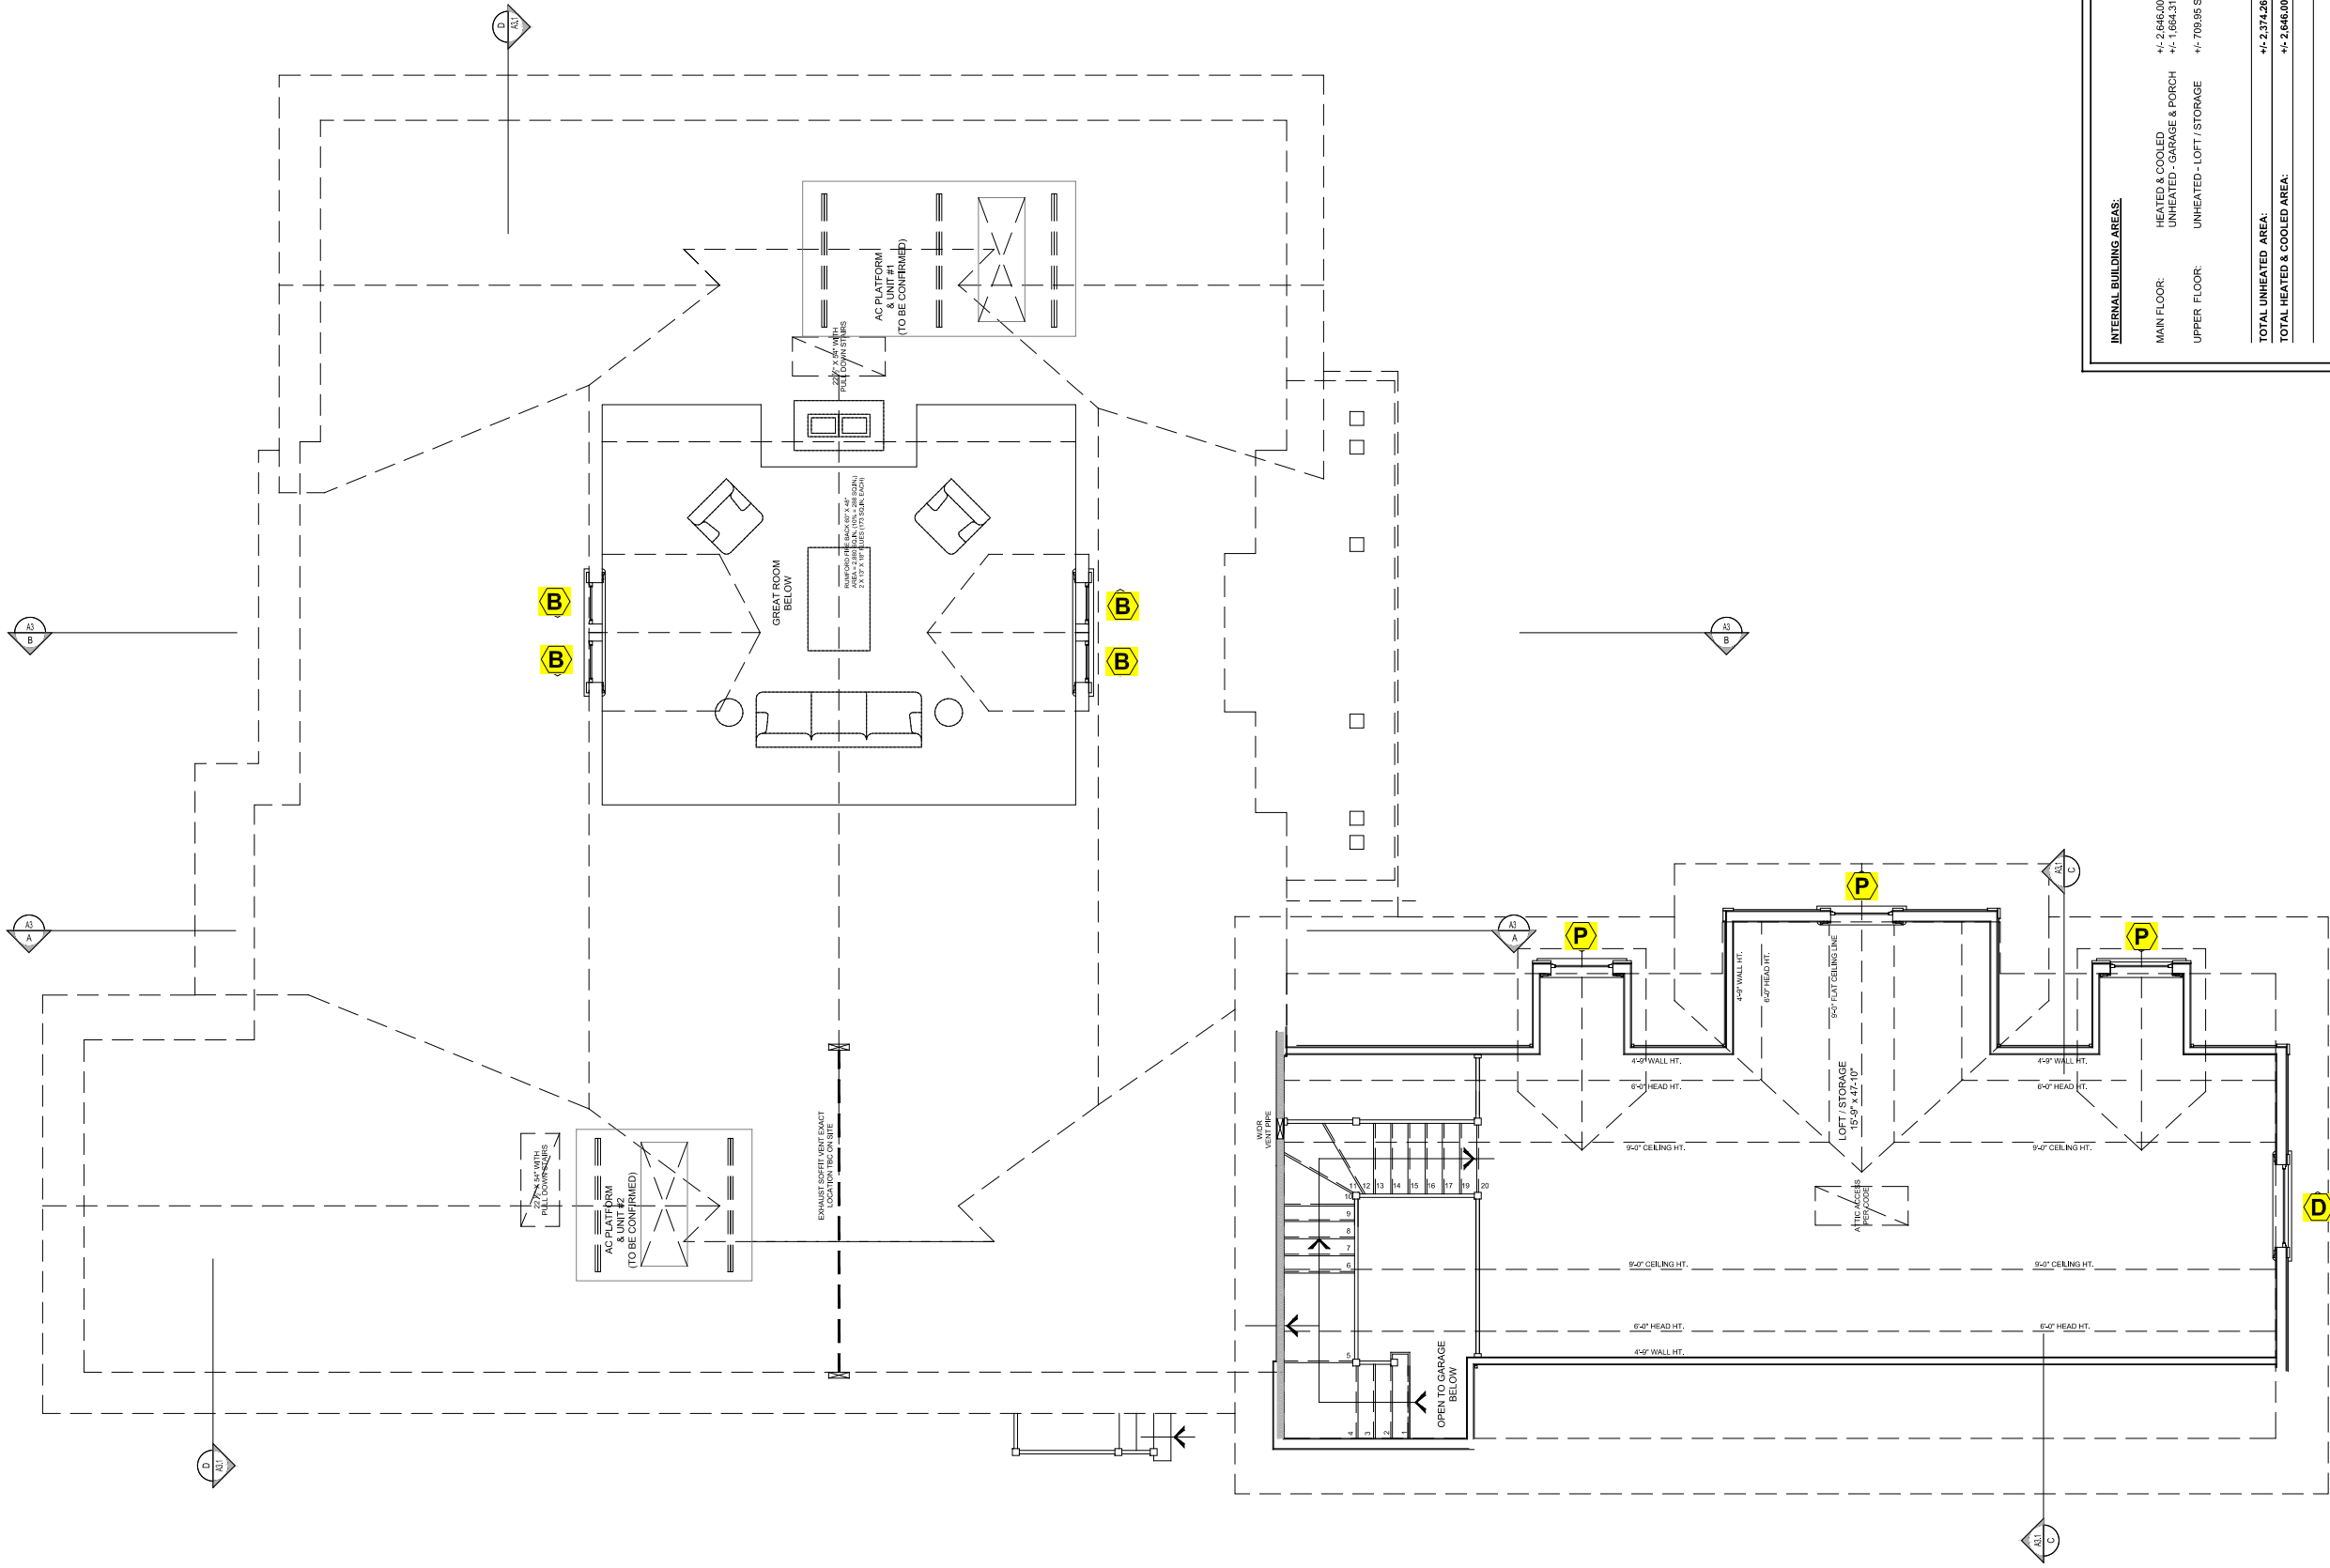

UPPER LEVEL - FLOOR PLAN
SCALE: 1/4" = 1'-0"

INTERNAL BUILDING AREAS:			
MAIN FLOOR:	HEATED & COOLED	UNHEATED - GARAGE & PORCH	+/- 2,846.00 SQ.FT. +/- 1,884.31 SQ.FT.
UPPER FLOOR:	UNHEATED - LOFT / STORAGE		+/- 709.95 SQ.FT.
TOTAL UNHEATED AREA:			+/- 2,374.28 SQ.FT.
TOTAL HEATED & COOLED AREA:			+/- 2,846.00 SQ.FT.

REVISIONS:	
REVISION A:	10-22-21 DRAFT CONSTRUCTION
DOCS. ISSUE	
REV. B:	11-22-21 DRAFT CONSTRUCTION/
PRICING SET	

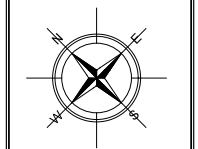

ORZO RESIDENCE - LOT 5
ARNIES LOOP, THE SIGNATURE - BAY CREEK, VIRGINIA

UPPER LEVEL - NOTED FLOOR PLAN

DATE: 2024-11-22
DESIGNED BY: MURJINS
DRAWN BY: MURJINS
CHECKED BY: NAS
C.C. BY: NAS
PROJECT #: RD21038
SHEET NUMBER: **A1.1**

KOONTZJONESDesign
LAND PLANNING | LANDSCAPE ARCHITECTURE

150 SOUTH PAGE STREET
SOUTHERN PINES, NC 28387
P: (910) 684-8487
W: www.koontzjonesdesign.com

PRELIMINARY PRICING PLANS - 2021-11-22 - NOT RELEASED FOR CONSTRUCTION