



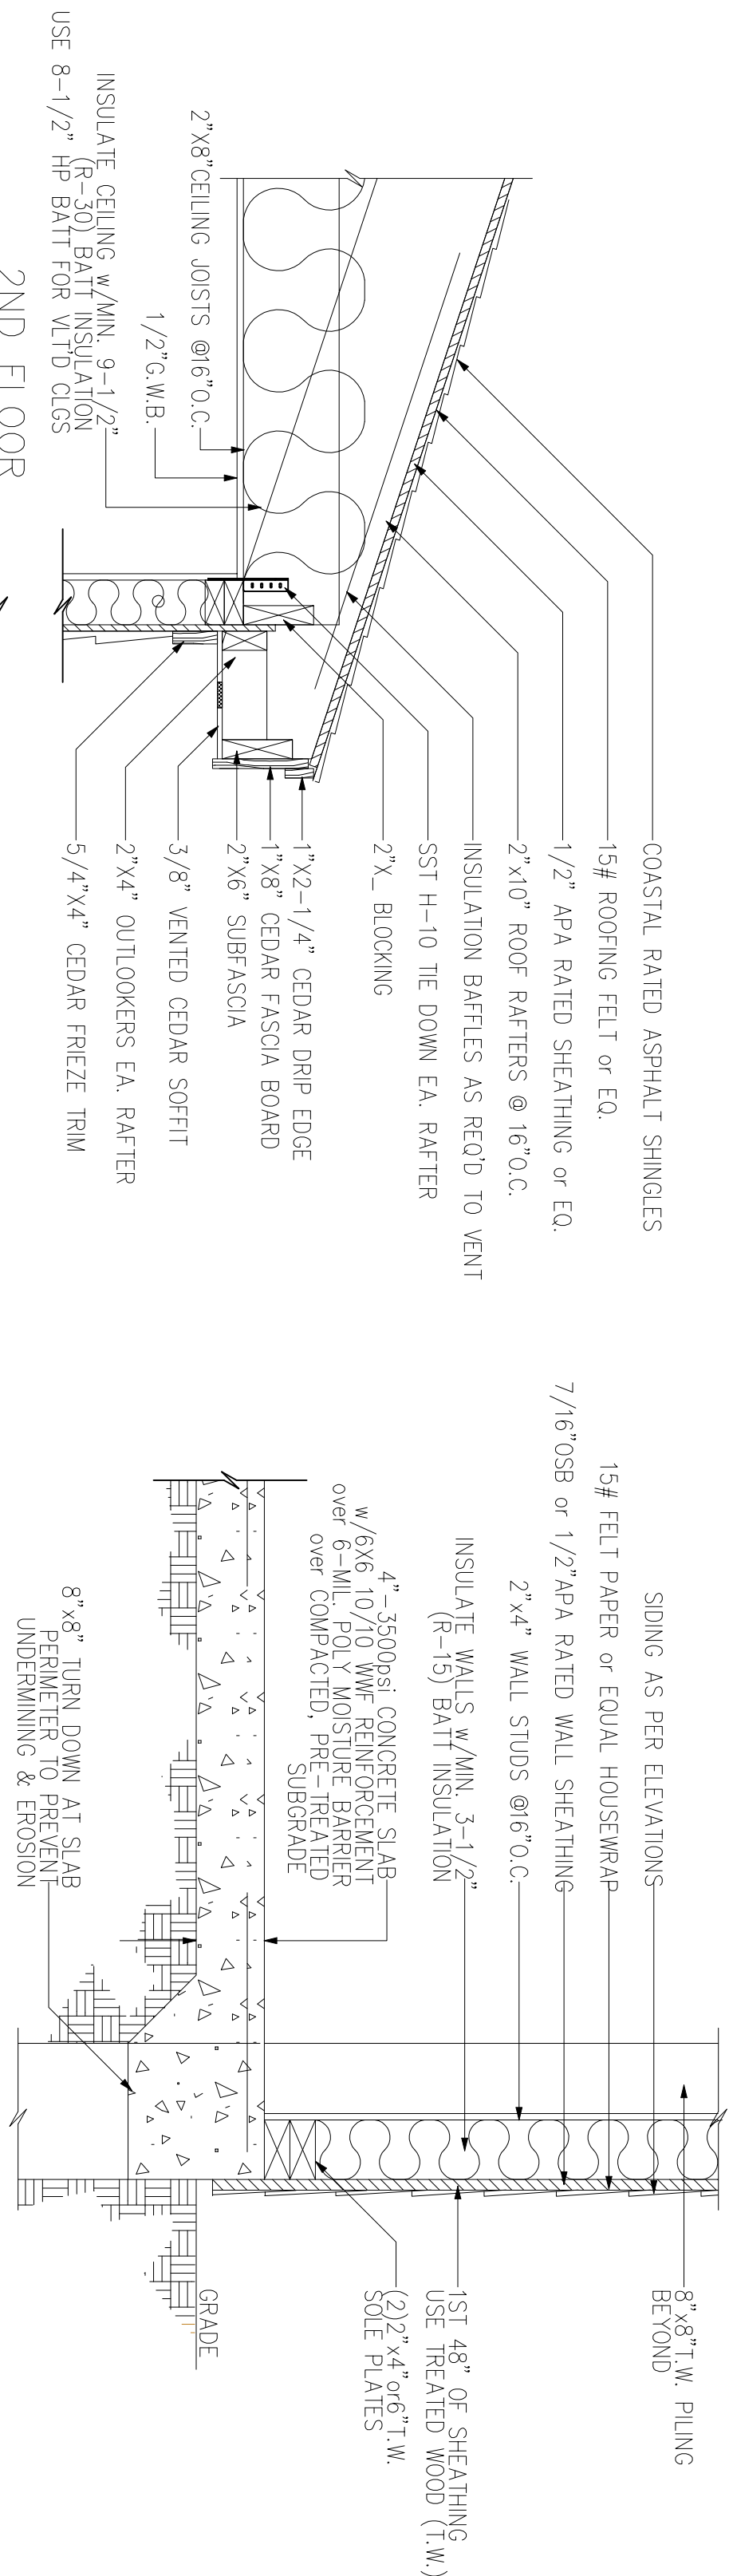


NON-BEARING SLAB

SCALE: 1" = 1'-0"


EXPANSION JOINT @ PILE

SCALE: 1" = 1'-0"

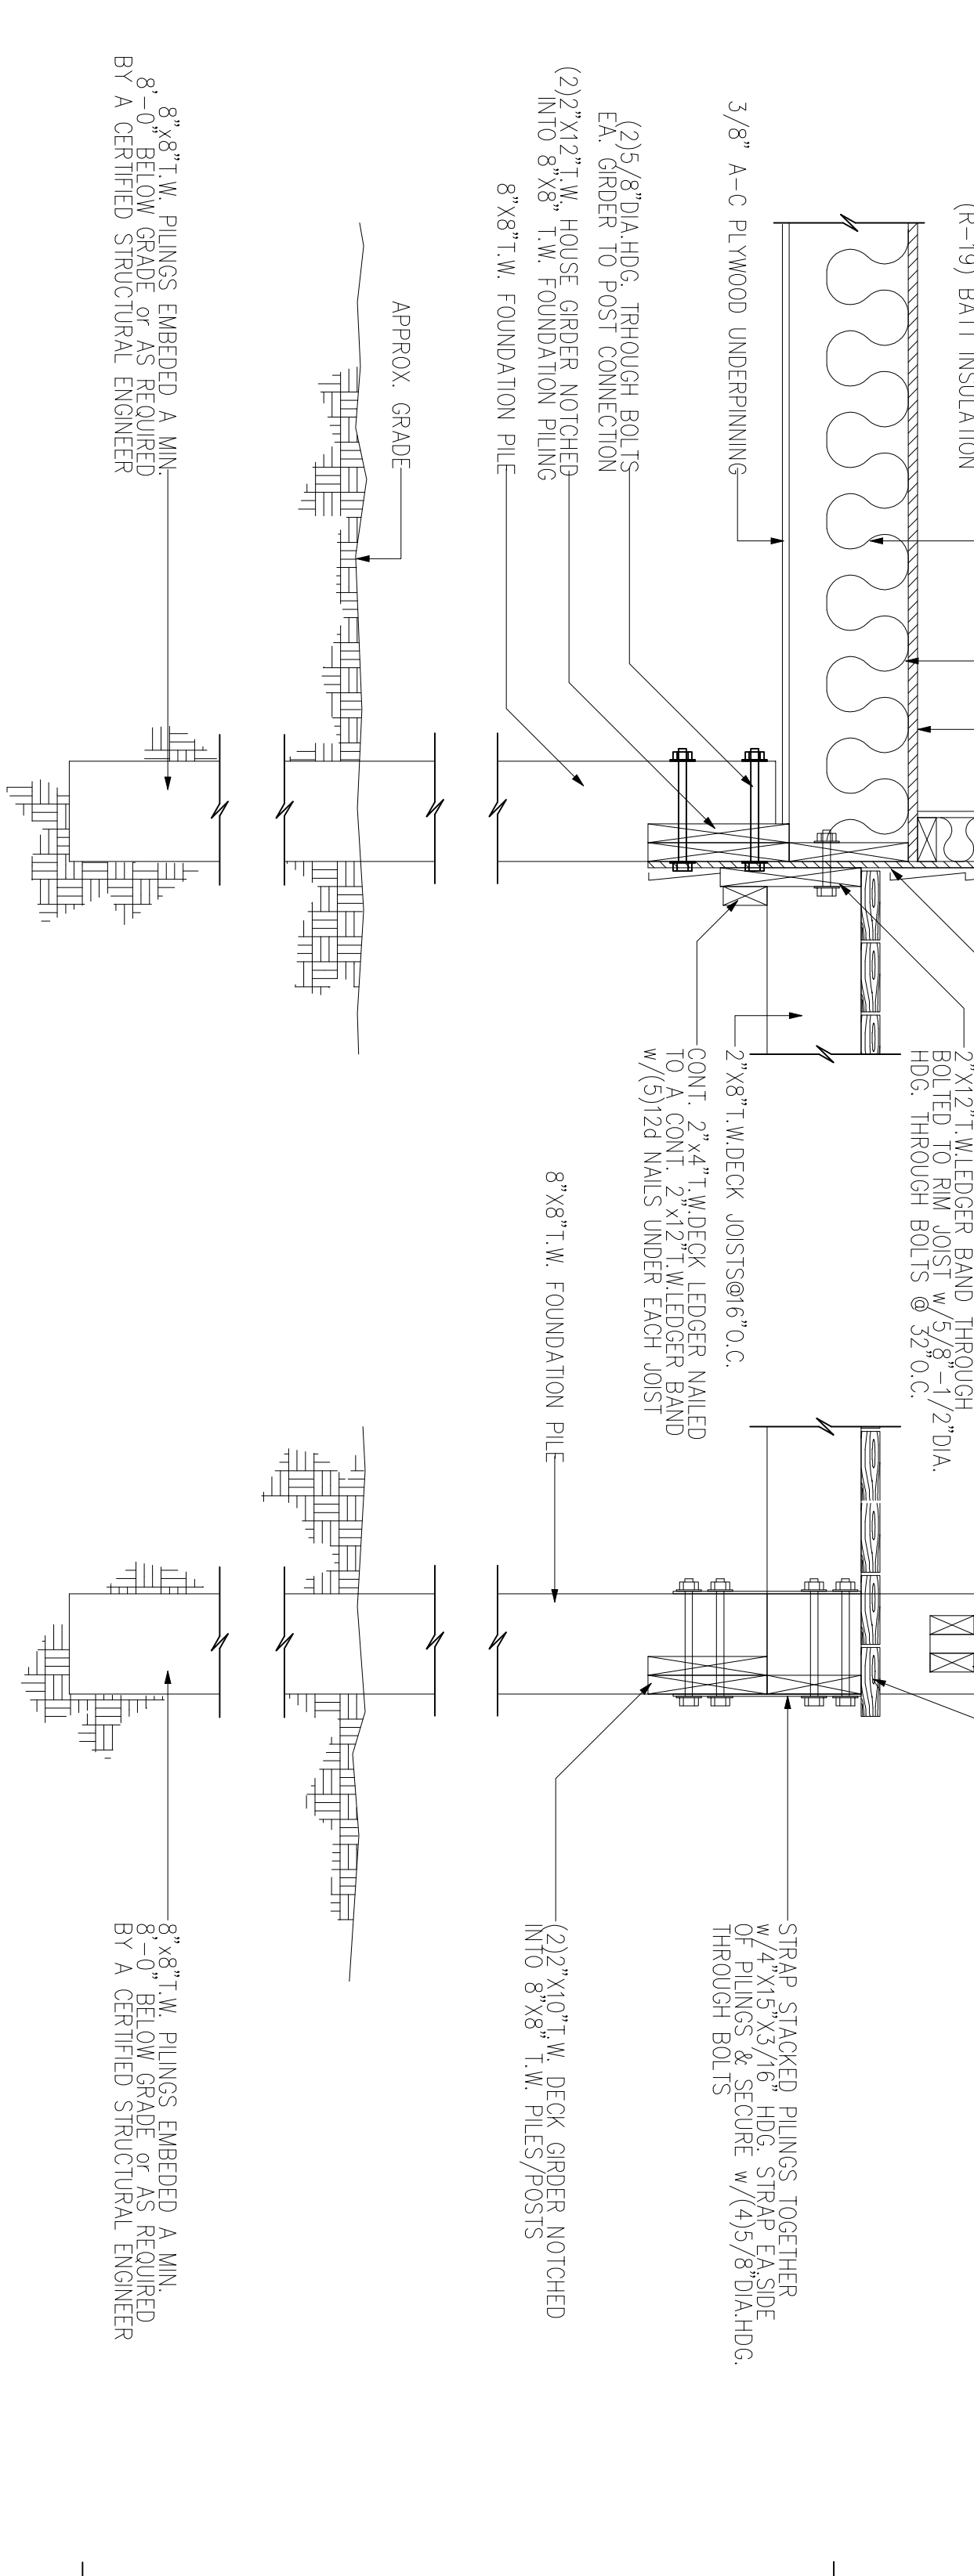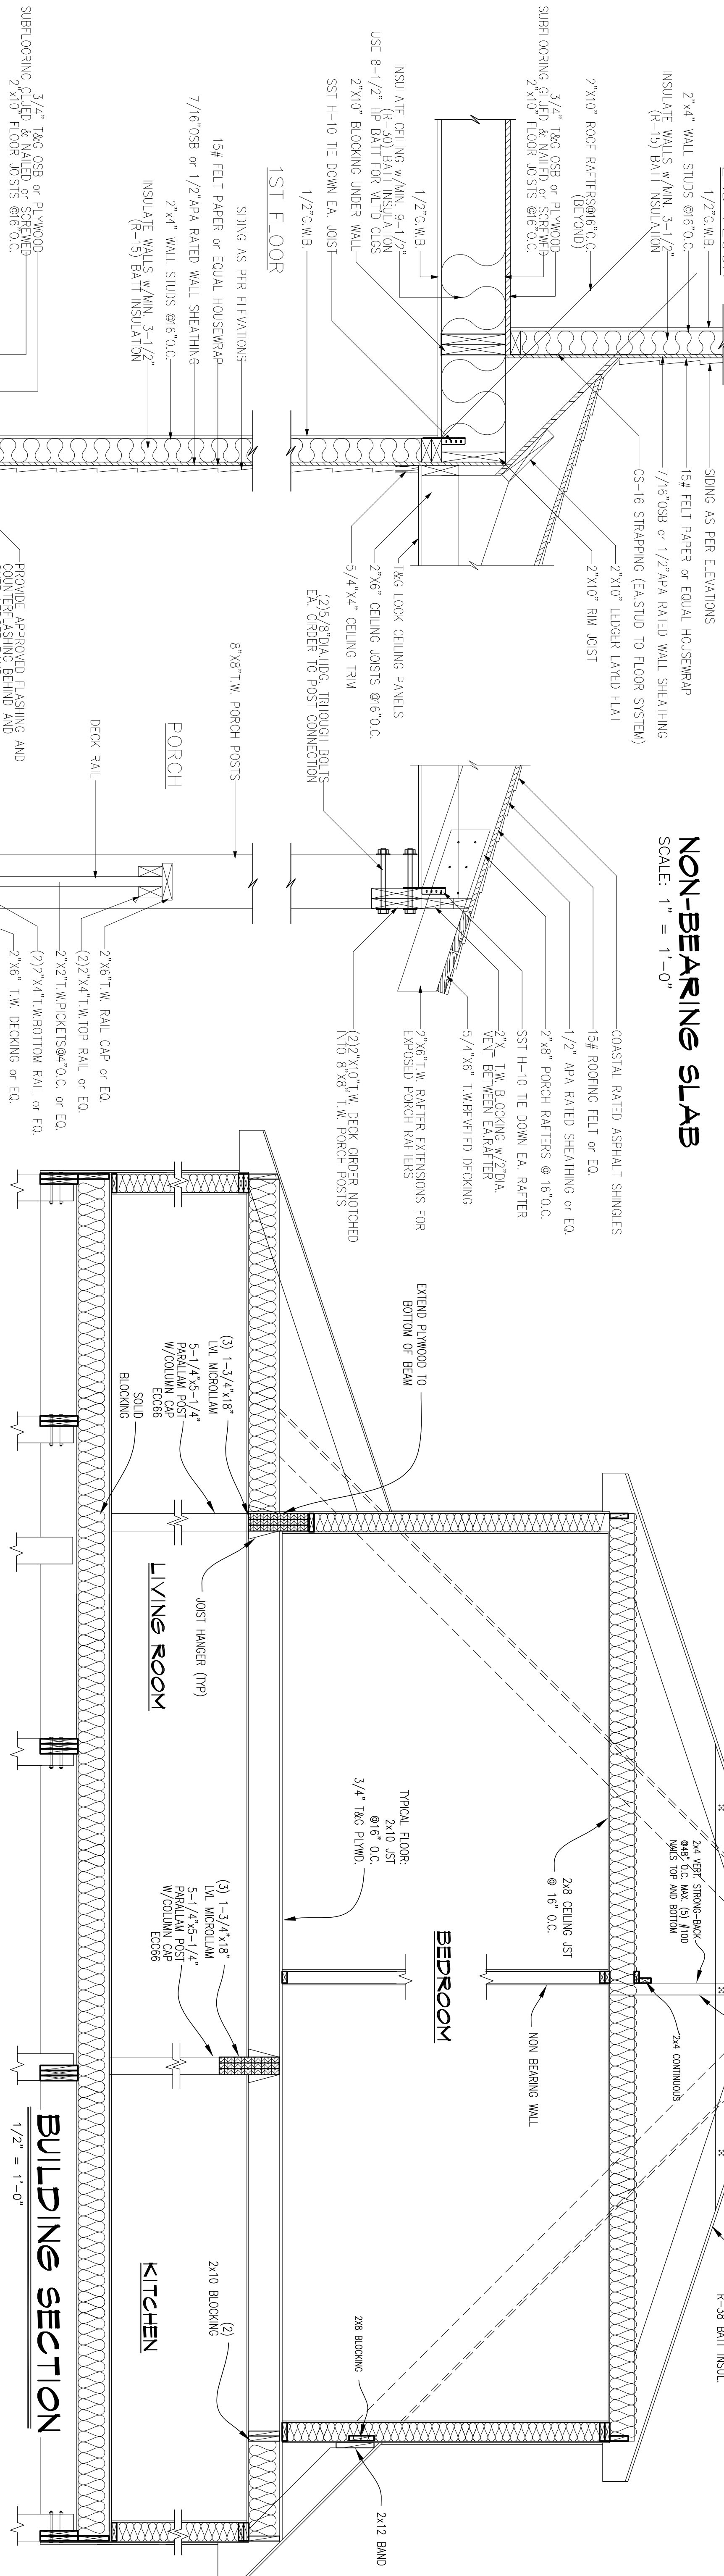


TYPICAL WALL SECTION DETAIL

SCALE: 1" = 1'-0"

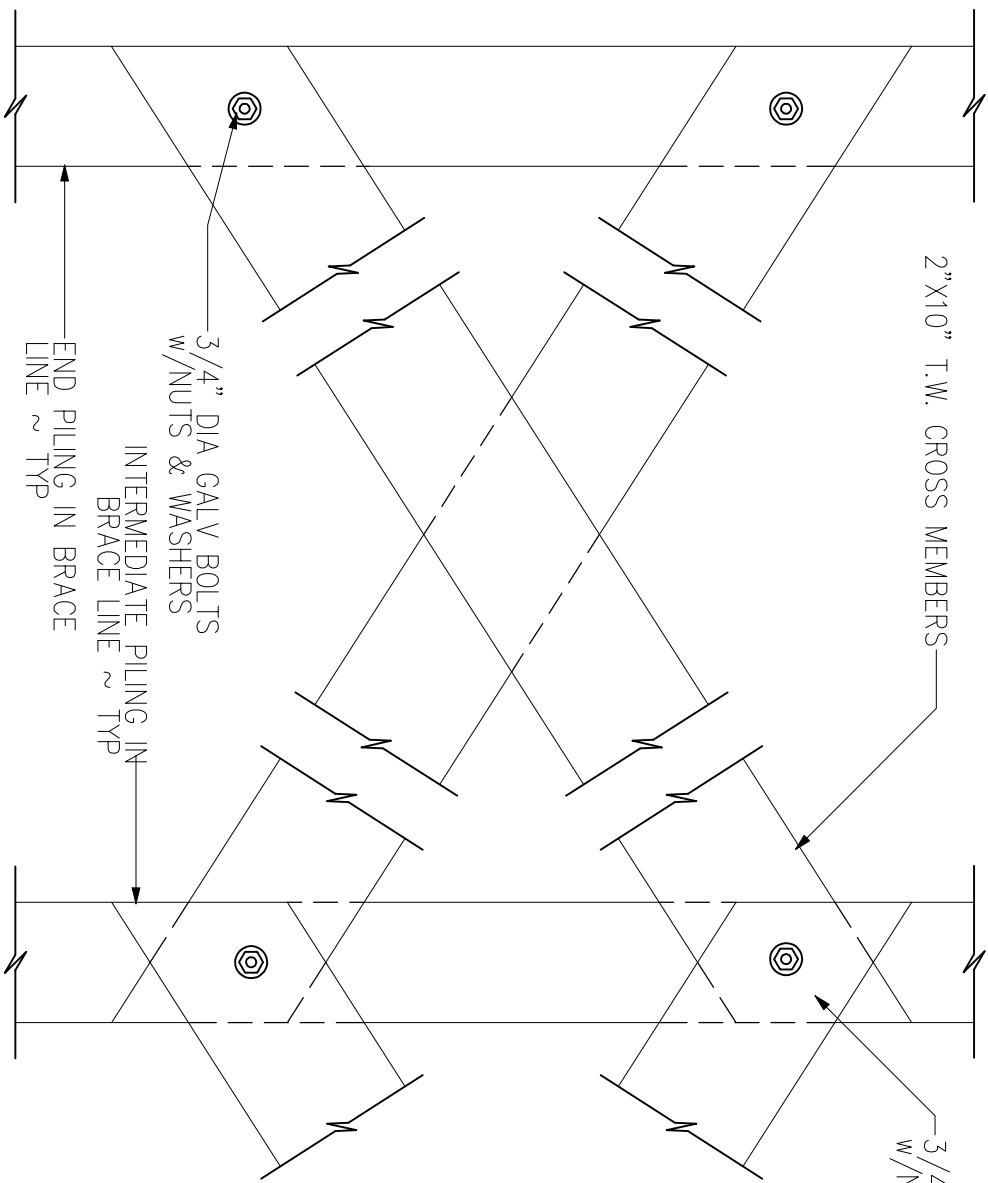

CROSS BRACING DETAIL

SCALE: 1" = 1'-0"

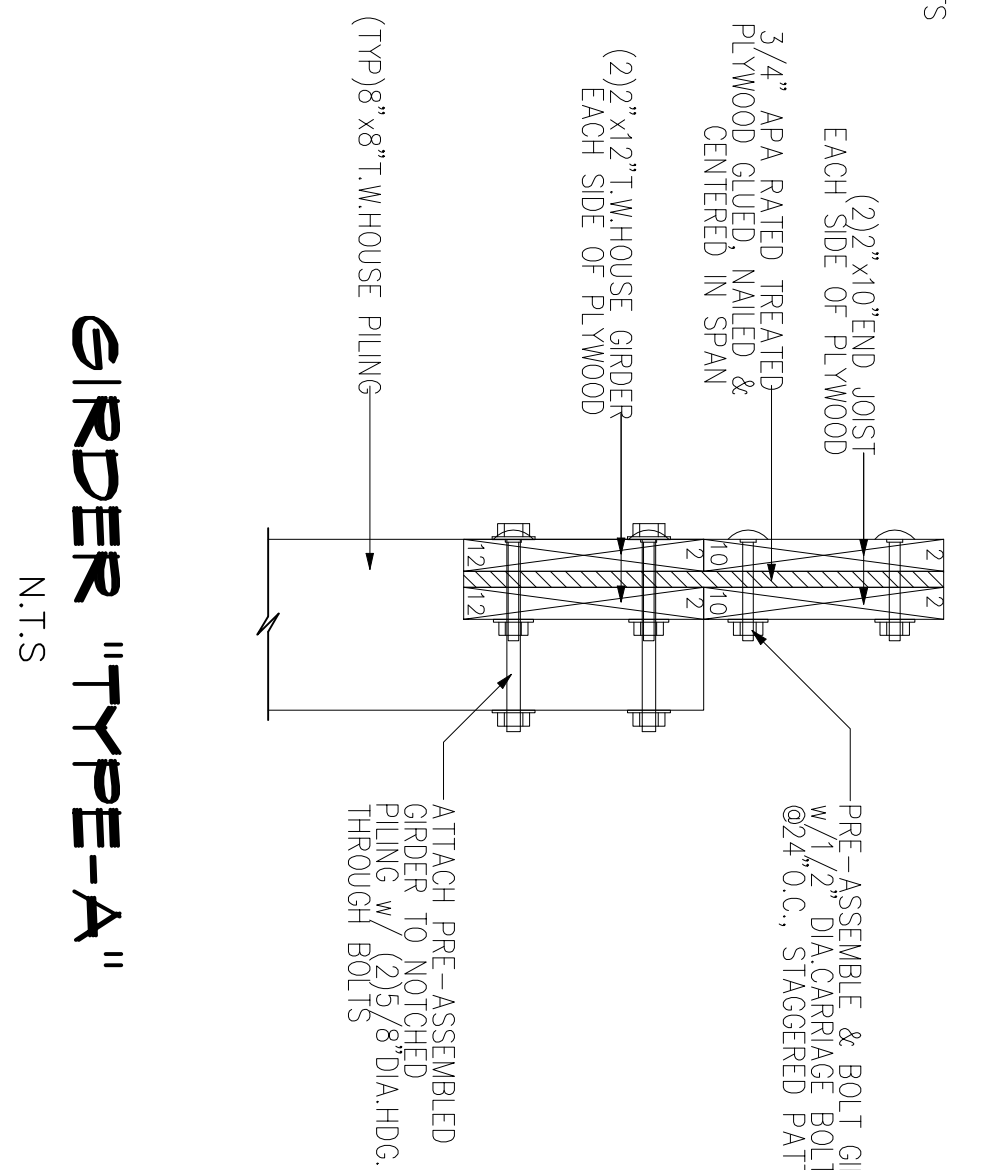

GIRDER "TYPE-A"

N.T.S.

2-2"x12" T.W. w/3/4" PLYWOOD COMPOSITE GIRDER
-MUST BE APPROVED BY A CERTIFIED STRUCTURAL ENGINEER-

DATE	SCALE
02/22/21	1/4"=1'-0"
CHECKED	DRAWN
CD	BY
PROJECT NO.	J1869.21
CAD FILE	J1869.21
SHEET	
S2	S2

REVISIONS		BY
NO.	DATE	DESCRIPTION

COPYRIGHT © 2021
COASTAL ENGINEERING & SURVEYING, INC.
THIS DOCUMENT IS THE PROPERTY OF
COASTAL ENGINEERING & SURVEYING, INC.
ALL RIGHTS ARE RESERVED.
ANY REPRODUCTION
OR POSSESSION OF THIS WITHOUT
PRIOR PERMISSION OF COASTAL
ENGINEERING & SURVEYING, INC.
WILL CONSTITUTE VIOLATION OF
COPYRIGHT LAWS.



ENGINEERING & SURVEYING, INC.

P.O. Box 1129
4425 N. CROATAN HWY
(252)-261-4151
(252)-261-1333
C-0836

Civil - Structural
Site Development

BAILEY RESIDENCE

CRYSTAL LAKE COURT

NORTH CAROLINA

FRAMING DETAILS

LOT 32, PHASE 1, THE VILLAGES AT OCEAN HILL