



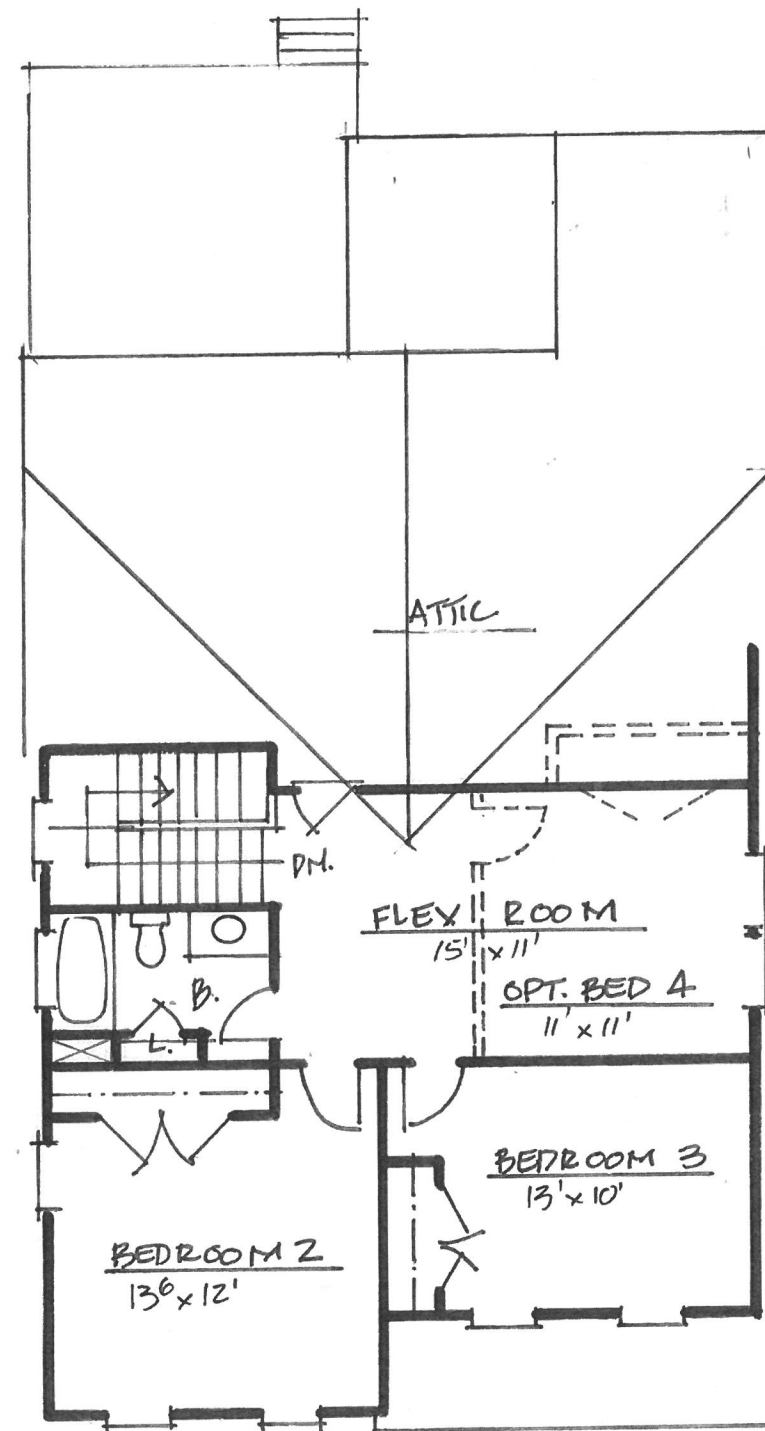

SECOND FLOOR PLAN
1/8"=1'-0"

1ST FL. = 1373 S.F.
2ND FL. = 680 S.F.
TOTAL = 2053 S.F.

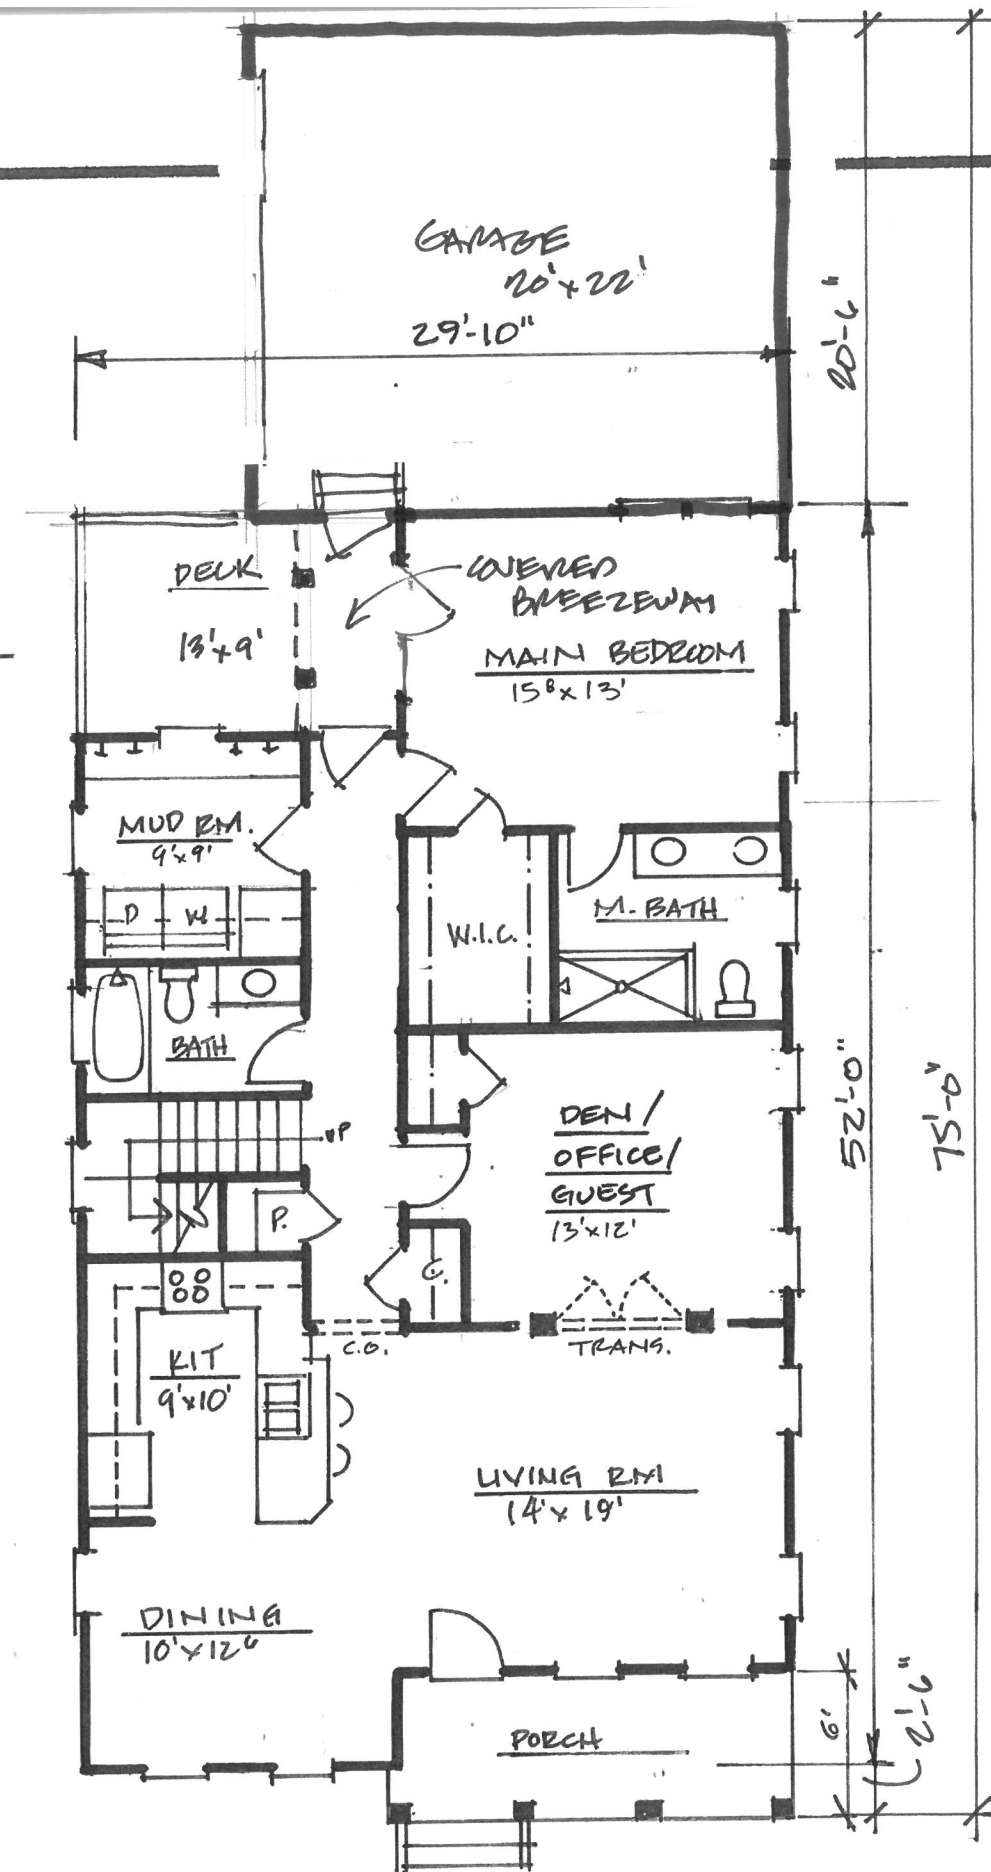

FIRST FLOOR PLAN
1/8"=1'-0"

Shirley Park
MATHEWS model home
Shirley Park, New Town

SCHEMATIC
DESIGN


DATE: 11-17-21

DRAWN: GSB

PROJECT:

2


SHEET

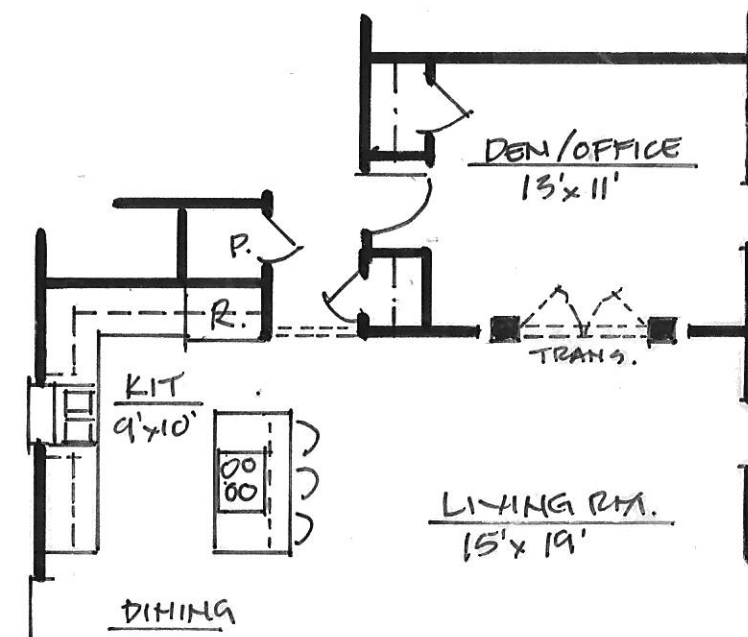

ALTERNATE KITCHEN
1/8"=1'-0"



FRONT ELEVATION
1/8"=1'-0"

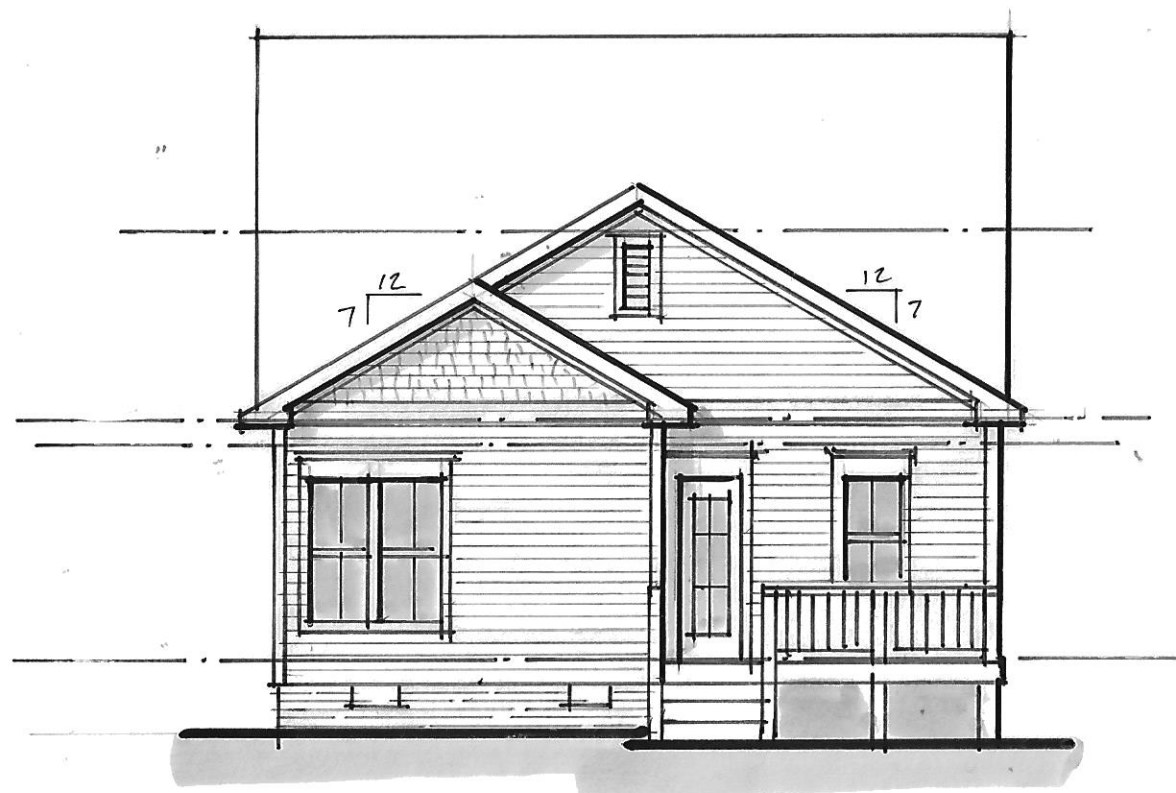

REAR ELEVATION
1/8"=1'-0"



LEFT ELEVATION
 $\frac{1}{8}" = 1'-0"$



RIGHT ELEVATION
 $\frac{1}{8}" = 1'-0"$

Shirley Park
MATHEWS model home
Shirley Park, New Town

SCHEMATIC
DESIGN

DATE: 11-17-21
DRAWN: GSB

PROJECT:

3
SHEET