

Walsh Residence Footage	
FIRST FLOOR LIVING AREA (Conditioned)	3,760 S.F.
SECOND FLOOR LIVING AREA (Conditioned)	1,070 S.F.
TOTAL MAIN LIVING AREA (Conditioned)	5,350 S.F.
THIRD FLOOR CROWN NEST (Conditioned)	410 S.F.
DROP SCREEN LANAI	404 S.F.
THREE CAR GARAGE plus CAR STORAGE	1,292 S.F.
FRONT PORCH	70 S.F.



AERIAL MAP VIEW



PLAN STUDY ON LOT

1/16" = 1'0"



FIRST FLOOR PLAN STUDY

1/4" = 1'0"



These Designs, Plans & Details are the property of Art Ross Designs Ltd. & Art Ross and may not be reproduced, represented, sold, modified, borrowed, or distributed without the express authorization in writing by Art Ross Designs Ltd. or Art Ross. Copyright © Art Ross Designs Ltd. All Rights Reserved

Mr. & Mrs. John & Laura Walsh Residence

Harbour View - Lot 115 Section FF
4107 River Park Drive - Suffolk, VA 23435



3833 KINGS LAKE DRIVE
VIRGINIA BEACH, VA 23462
OFFICE: (757) 498-1468
CELL: (757) 617-2727

REVISIONS

Permit
Progress
80%

2015 Code


PREPARED BY:
Art Ross

ISSUE DATE
06/14/2021

Walsh
Residence


SHEET NUMBER

P-3

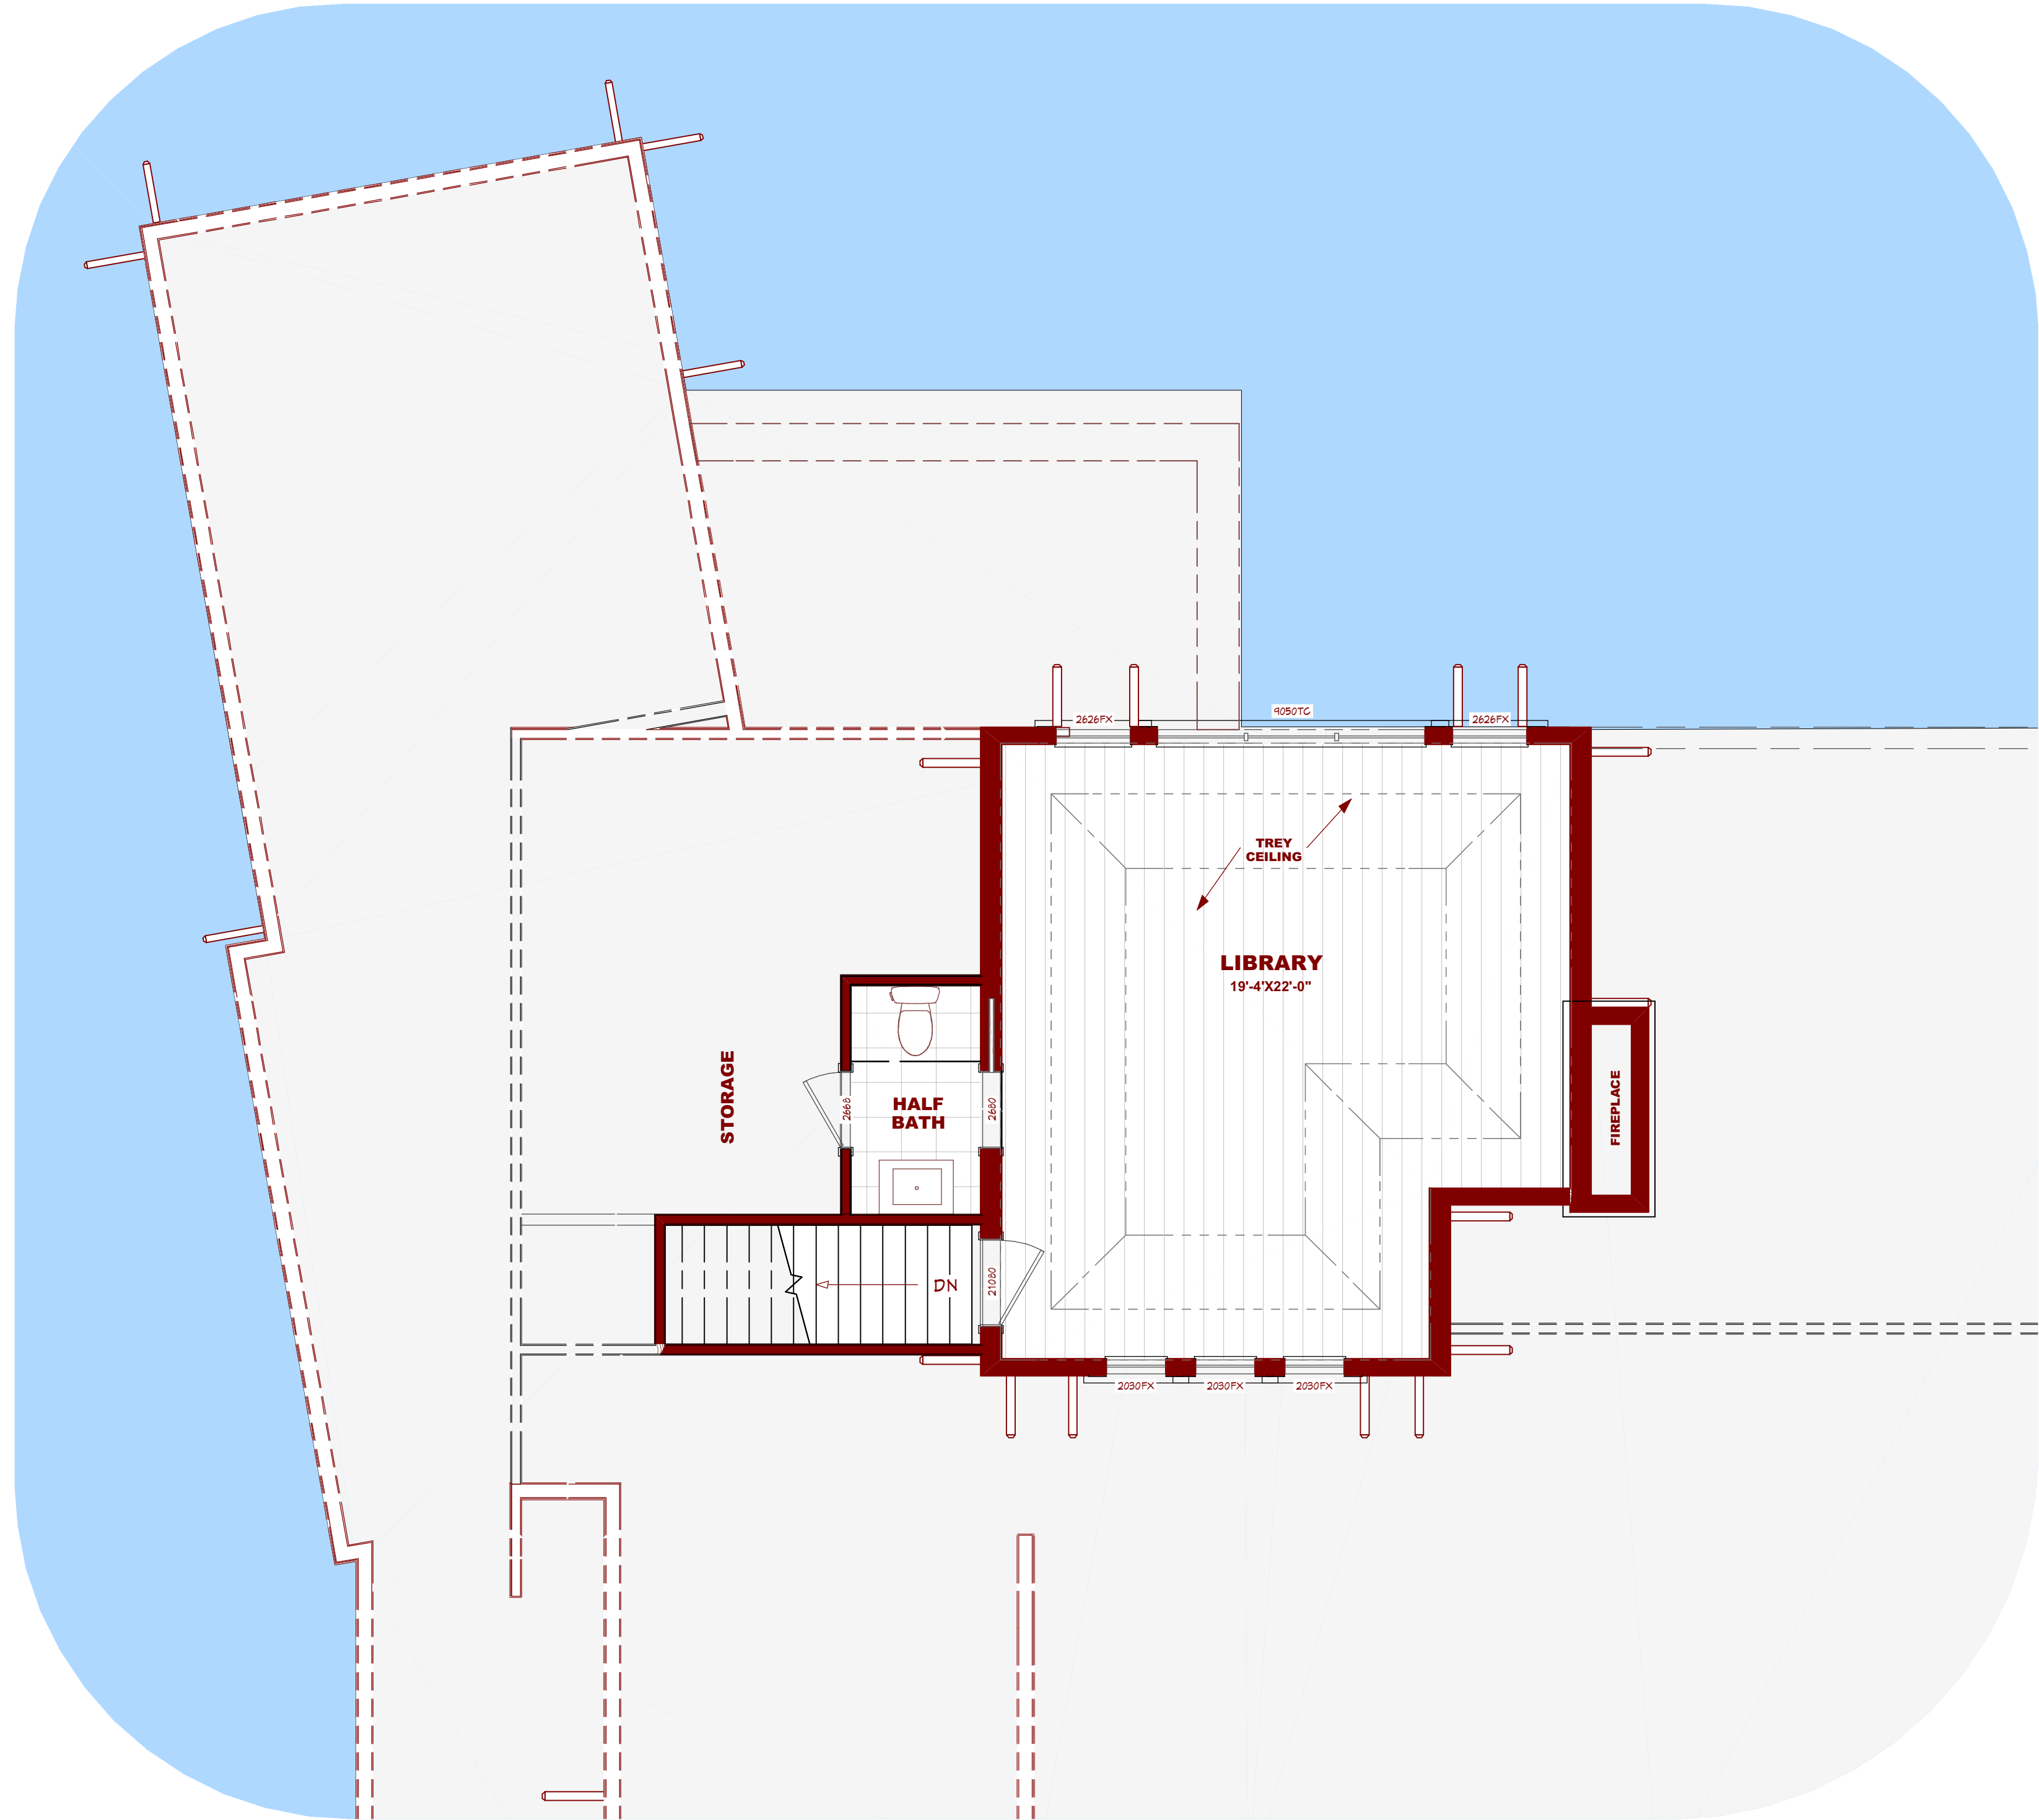

THIRD FLOOR PLAN STUDY

1/4" = 1"0"

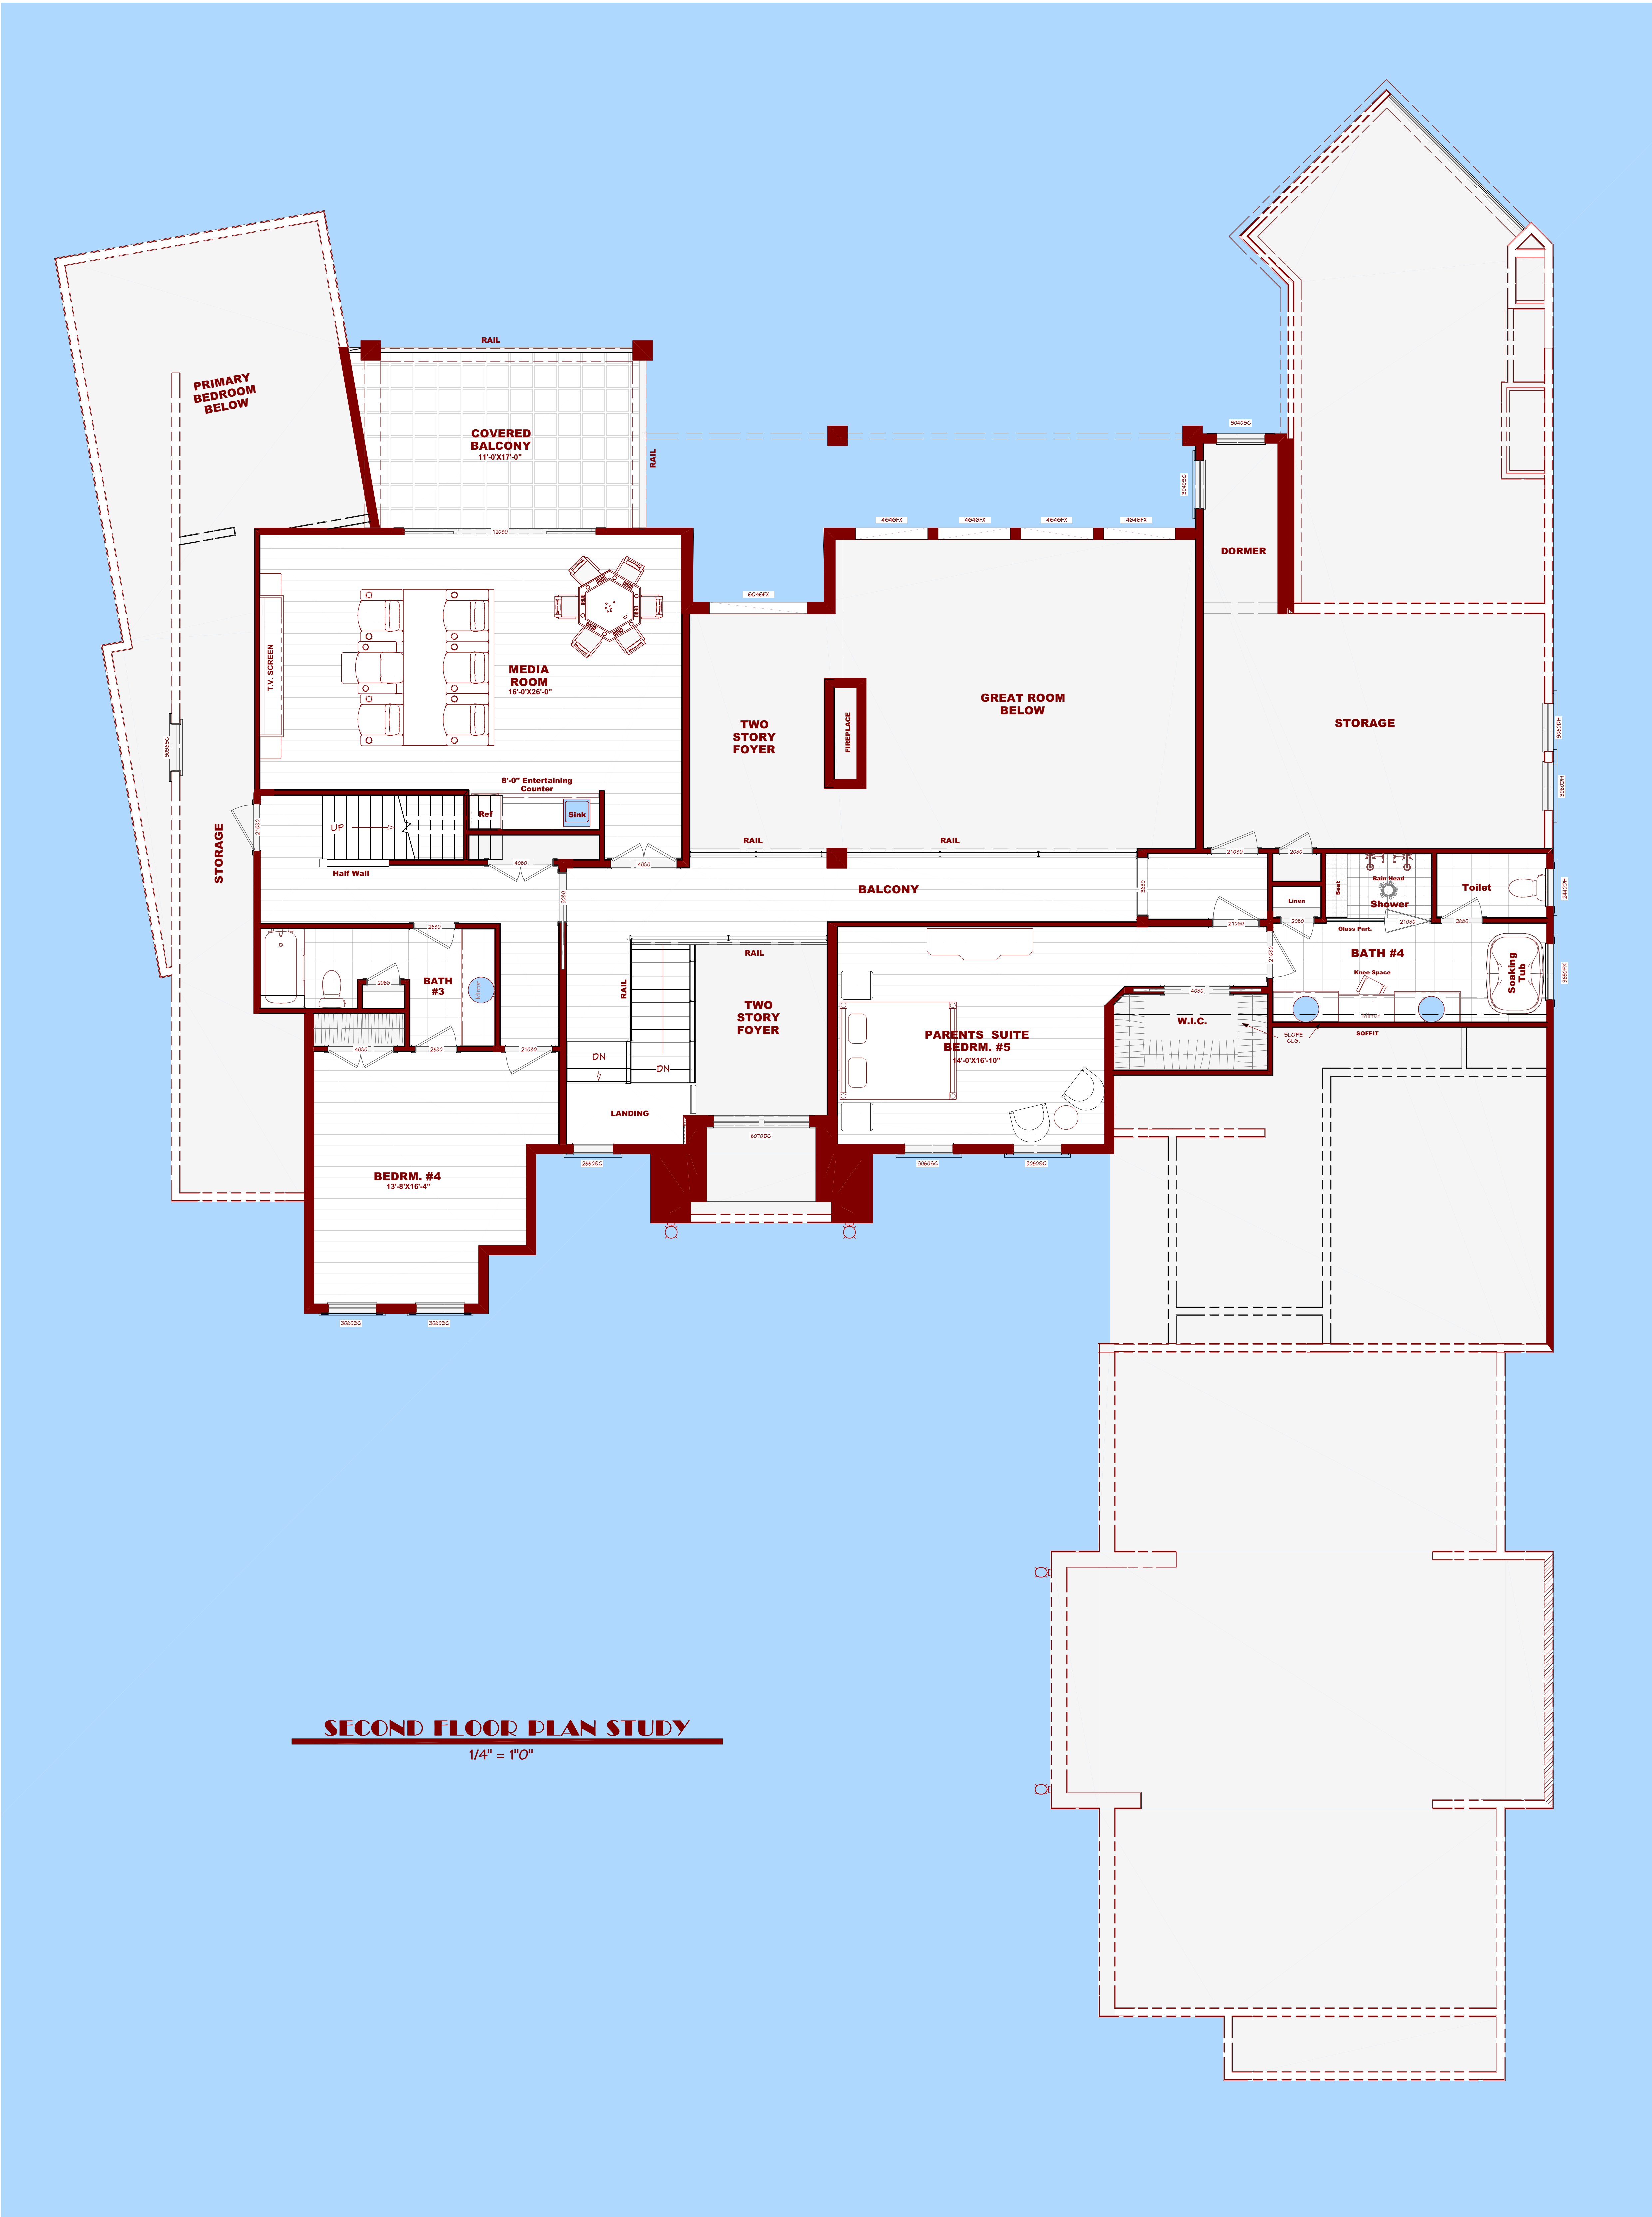

SECOND FLOOR PLAN STUDY

1/4" = 1"0"



These Designs, Plans & Details are the property of Art Ross Designs Ltd. & Art Ross and may not be reproduced, represented, sold, modified, borrowed, or distributed without the express authorization in writing by Art Ross Designs Ltd. or Art Ross. Copyright © Art Ross Designs Ltd. All Rights Reserved

Mr. & Mrs. John & Laura Walsh Residence

Harbour View - Lot 115 Section FF
4107 River Park Drive - Suffolk, VA 23435



3833 KINGS LAKE DRIVE
VIRGINIA BEACH, VA 23462
OFFICE: (757) 498-1468
CELL: (757) 617-2727

REVISIONS

Permit
Progress
80%
2015 Code

PREPARED BY:
Art Ross

ISSUE DATE
06/14/2021

Walsh
Residence

SHEET NUMBER

P-4