



AERIAL MAP VIEW

Walsh Residence Footage	
FIRST FLOOR LIVING AREA (Conditioned)	3,760 S.F.
SECOND FLOOR LIVING AREA (Conditioned)	1,070 S.F.
THIRD FLOOR CROWN NEST (Conditioned)	410 S.F.
TOTAL MAIN LIVING AREA (Conditioned)	5,250 S.F.
DROP SCREEN LANAI	404 S.F.
2nd FLOOR COVERED BALCONY	200 S.F.
THREE CAR GARAGE plus CAR STORAGE	1,512 S.F.
FRONT PORCH	70 S.F.




FRONT LEFT RENDERING



FRONT LEFT RENDERING


NOT FOR CONSTRUCTION. THESE ARE PROGRESS PLANS ONLY FOR OWNER PRE-BIDDING, ENGINEERING & PERMIT PREPARATION. (See Title Block for % of Completion)

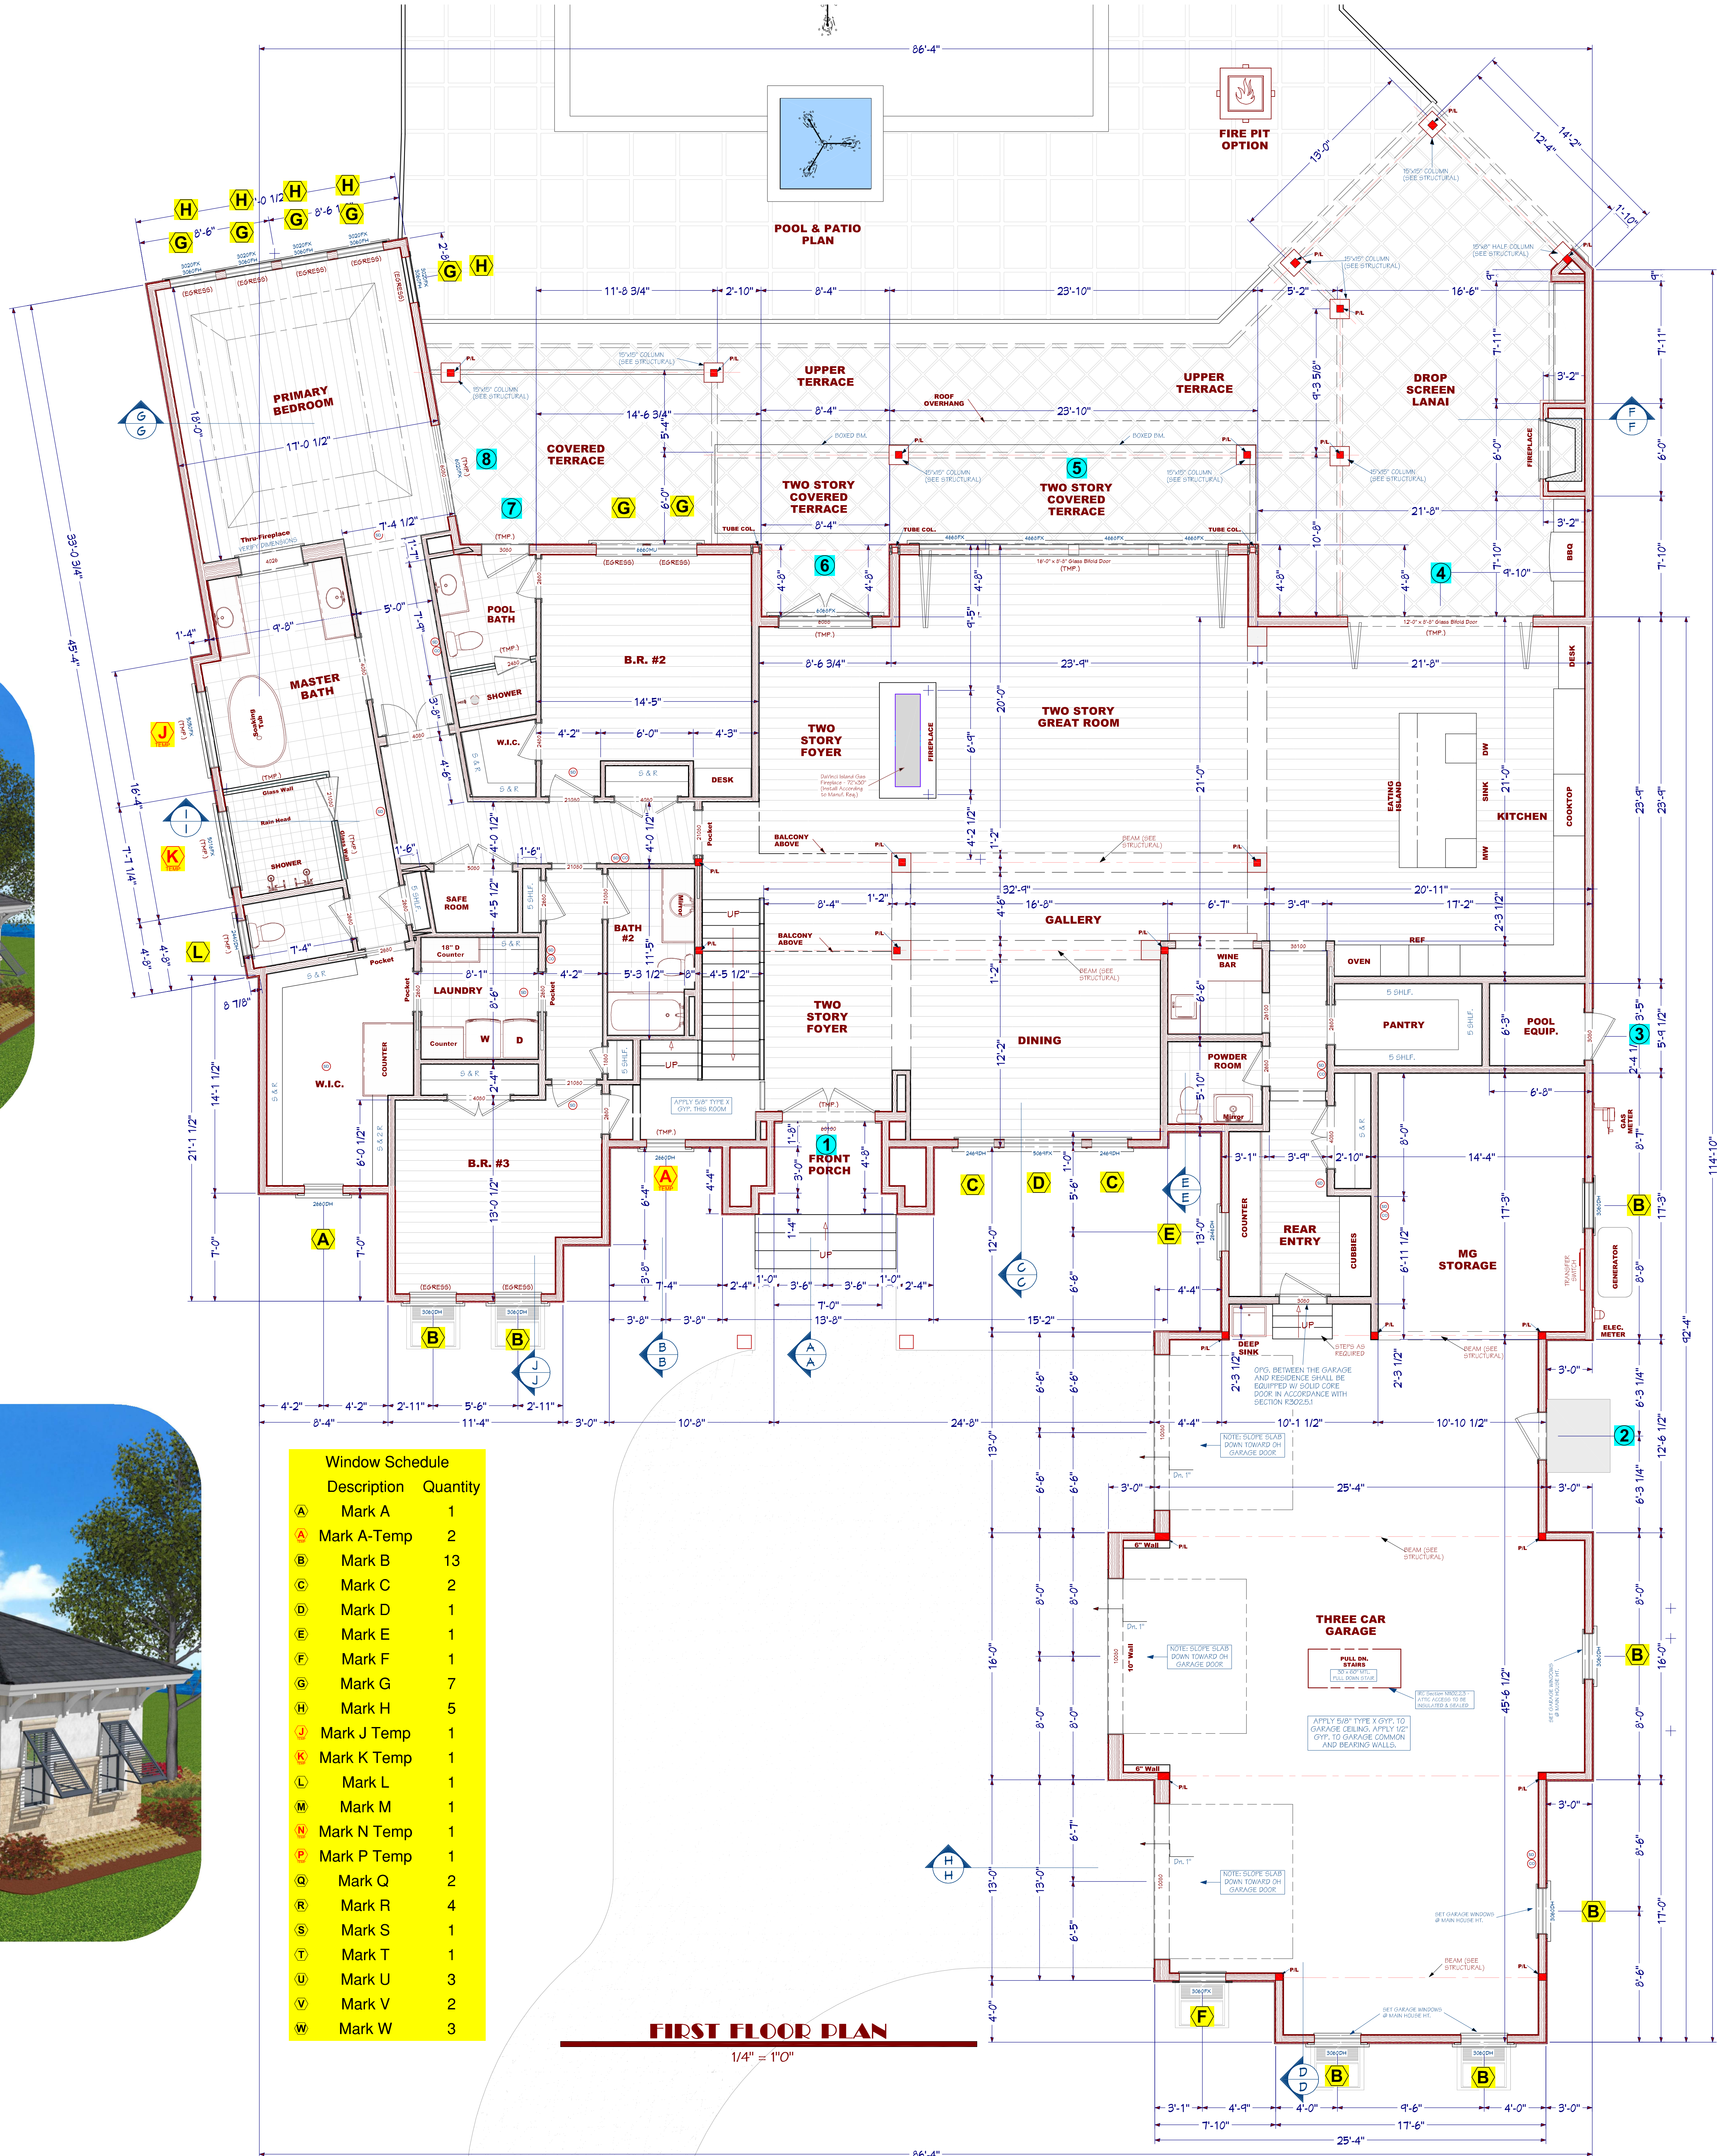

Window Schedule		
Description	Quantity	
A Mark A	1	
A Mark A-Temp	2	
B Mark B	13	
C Mark C	2	
D Mark D	1	
E Mark E	1	
F Mark F	1	
G Mark G	7	
H Mark H	5	
J Mark J Temp	1	
K Mark K Temp	1	
L Mark L	1	
M Mark M	1	
N Mark N Temp	1	
P Mark P Temp	1	
Q Mark Q	2	
R Mark R	4	
S Mark S	1	
T Mark T	1	
U Mark U	3	
V Mark V	2	
W Mark W	3	

FIRST FLOOR PLAN


1/4" = 1'0"

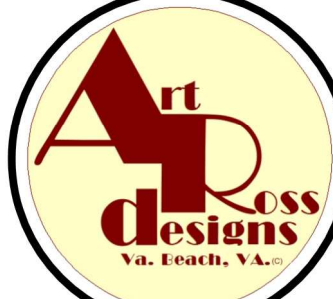

These Designs, Plans & Details are the property of Art Ross Designs Ltd. Art Ross and may not be reproduced, represented, sold, rented, borrowed, or otherwise used without the express authorization in writing by Art Ross Designs Ltd. or Art Ross. Copyright © Art Ross Designs Ltd. All Rights Reserved

Mr. & Mrs. John & Laura Walsh Residence

Harbour View - Lot 115 Section FF
4107 River Park Drive - Suffolk, VA 23435

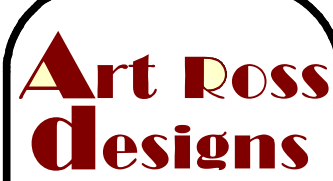

3833 KINGS LAKE DRIVE
VIRGINIA BEACH, VA 23462
OFFICE: (757) 498-1468
CELL: (757) 617-2727

REVISIONS

Permit Progress 96%
2015 Code


PREPARED BY:
Art Ross

ISSUE DATE
07/08/2021


Walsh Residence

SHEET NUMBER

A-1

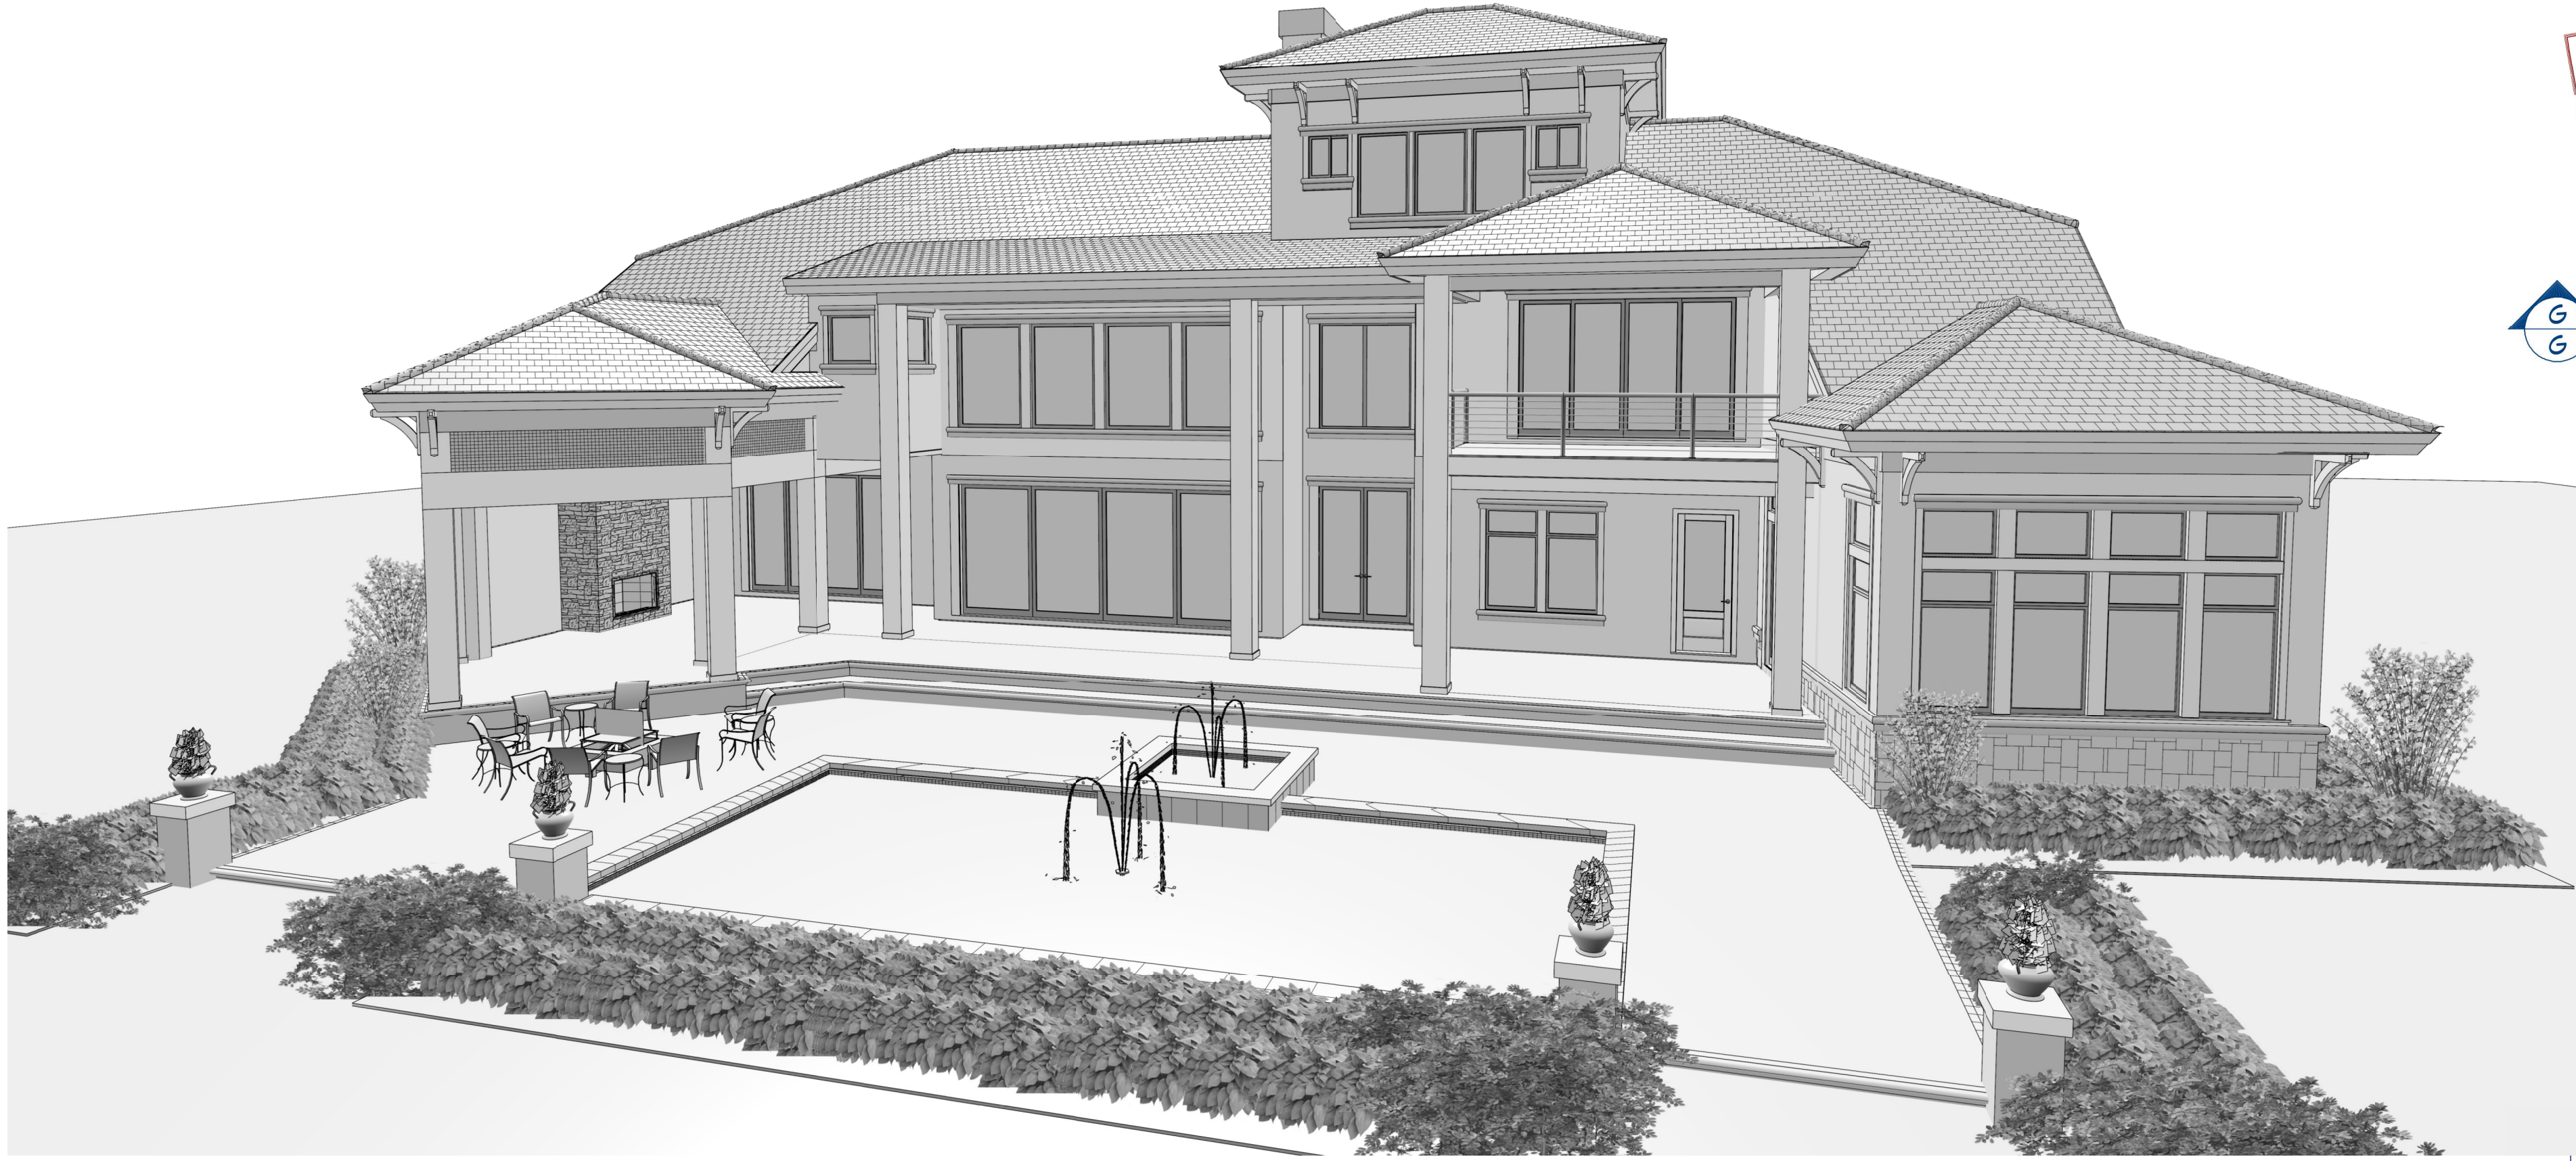


REAR RIGHT PERSPECTIVE

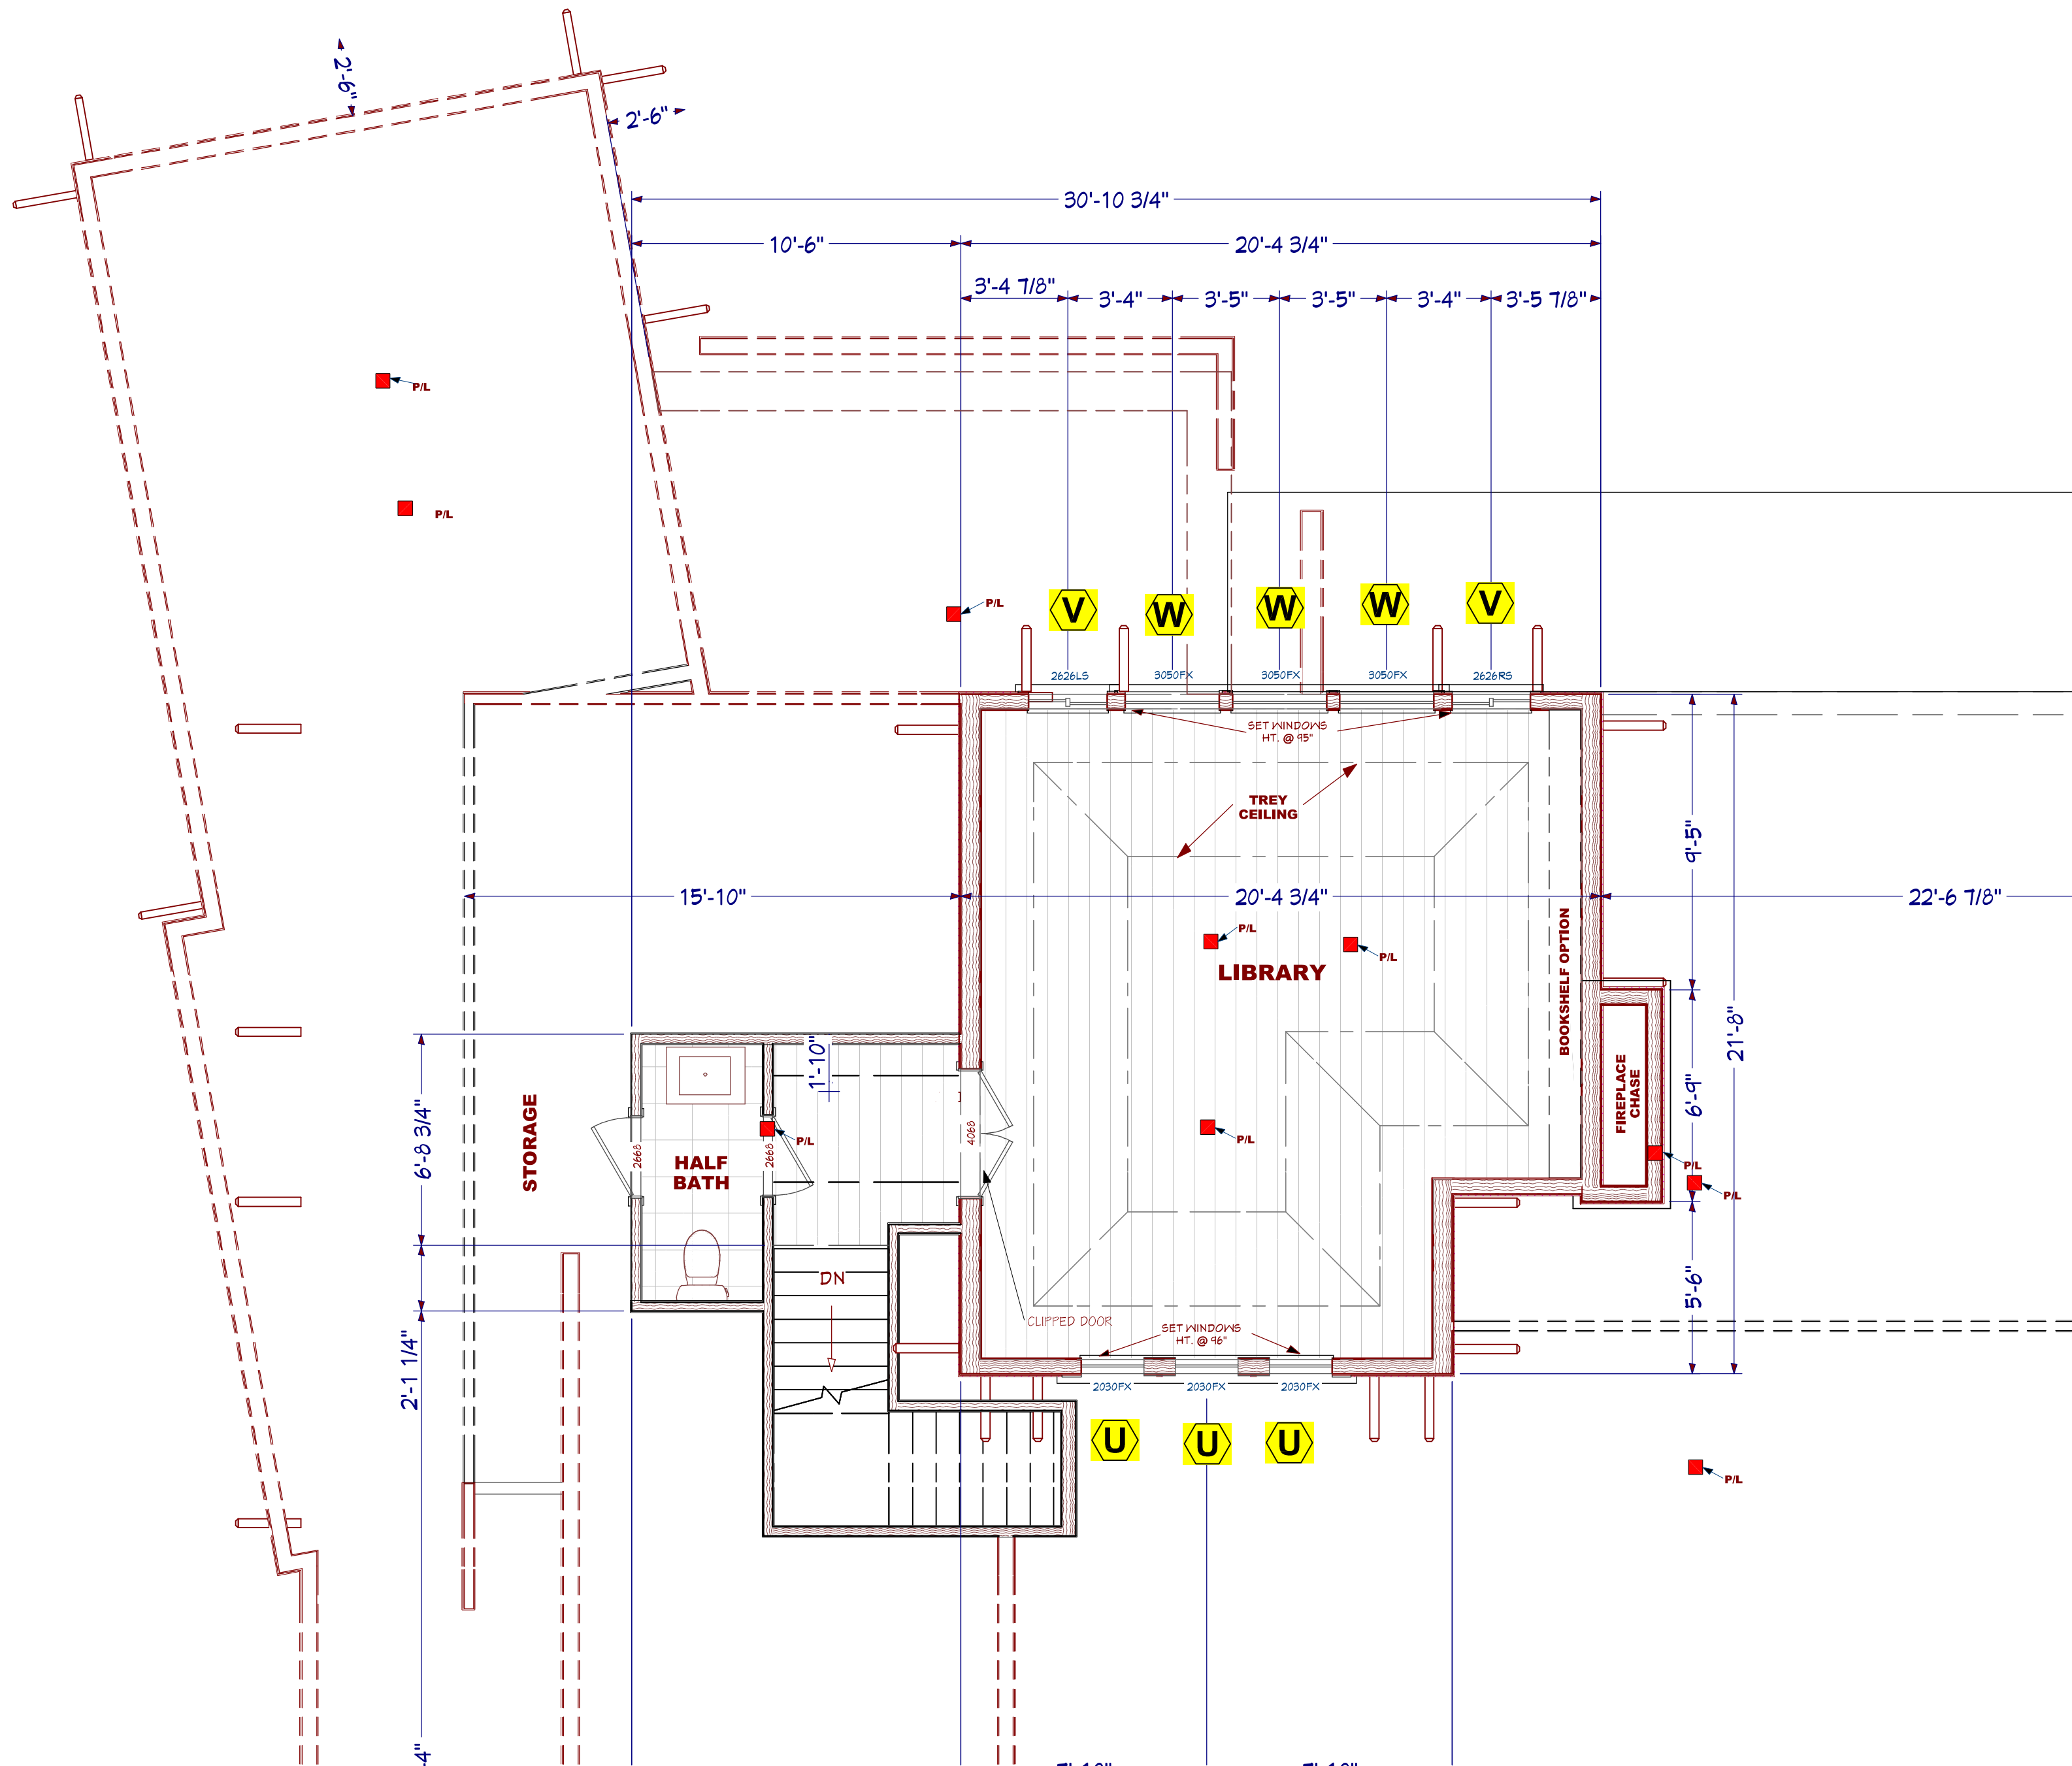

THIRD FLOOR PLAN

1/4" = 1'0"

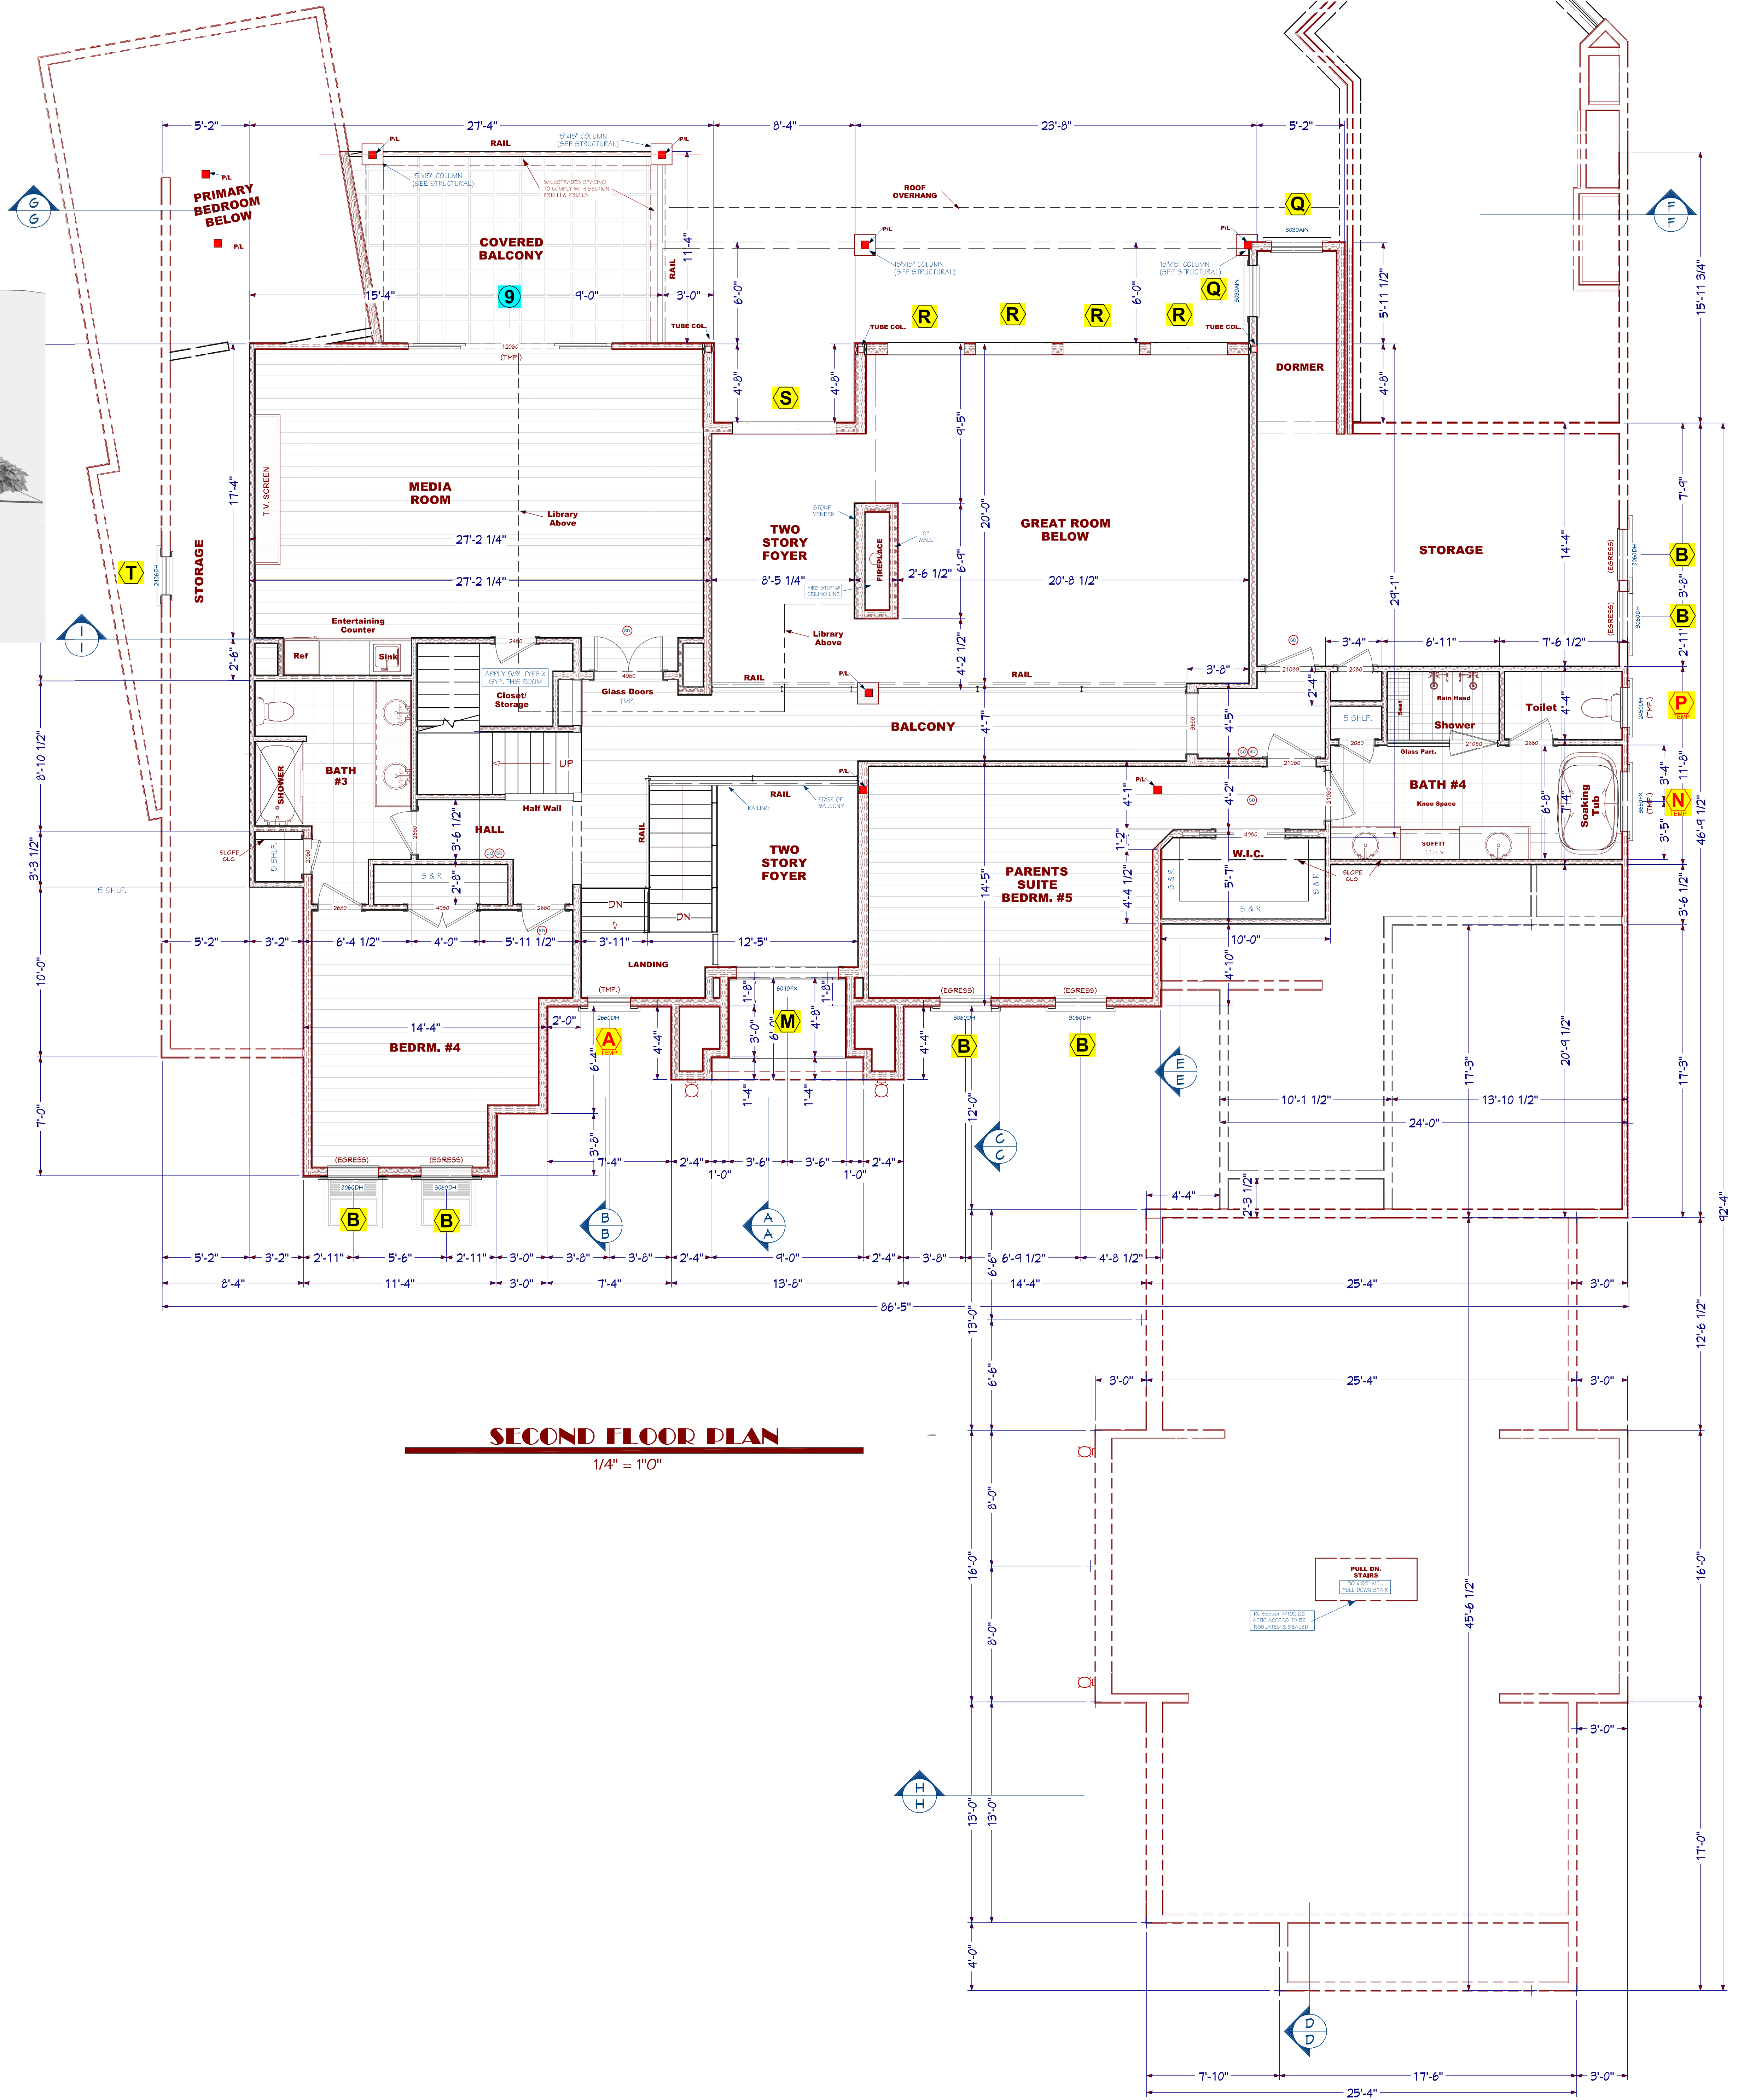

SECOND FLOOR PLAN

1/4" = 1'0"

NOT FOR CONSTRUCTION. THESE ARE PROGRESS PLANS ONLY FOR OWNER PRE-BIDDING, ENGINEERING & PERMIT PREPARATION. (See Title Block for % of Completion)



These Designs, Plans & Details are the property of Art Ross Designs Ltd. & Art Ross and may not be reproduced, represented, sold, rented, borrowed, or otherwise used without the express authorization in writing by Art Ross Designs Ltd. or Art Ross. Copyright © Art Ross Designs Ltd. All Rights Reserved

Mr. & Mrs. John & Laura Walsh Residence

Harbour View - Lot 115 Section FF
4107 River Park Drive - Suffolk, VA 23435



3833 KINGS LAKE DRIVE
VIRGINIA BEACH, VA 23462
OFFICE: (757) 498-1468
CELL: (757) 617-2727

REVISIONS

Permit Progress 96%
2015 Code

PREPARED BY:
Art Ross

ISSUE DATE
07/08/2021

Walsh Residence

SHEET NUMBER

A-2