


THESE DRAWINGS CAN NOT BE USED, COPIED, TRACED OR REPRODUCED, IN WHOLE OR PART OR MANNER WHAT SO EVER WITHOUT PERMISSION FROM RETNAUER DESIGN ASSOCIATES

EVERY ATTEMPT HAS BEEN MADE IN THE PREPARATION OF THESE DRAWINGS TO AVOID MISTAKES. THE DESIGNER, OR ANYONE ASSOCIATED WITH THE DESIGNER, WILL NOT BE HELD LIABLE FOR ERRORS OR OMISSIONS IN THESE DRAWINGS


Door Schedule			
Mark	Width	Height	Description
1	3' - 0"	6' - 8"	FRONT DOOR W/ SIDE LITES
3	3' - 0"	6' - 8"	9 LITE
4	3' - 1 7/8"	6' - 8"	CLEAR
5	3' - 0"	6' - 8"	ELEV DOOR
6	2' - 8"	6' - 8"	SOLID
7	2' - 8"	6' - 8"	SINGLE
8	2' - 6"	6' - 8"	SINGLE
9	2' - 4"	6' - 8"	SINGLE
10	2' - 0"	6' - 8"	SINGLE
11	2' - 0"	6' - 8"	SHOWER DOOR
12	3' - 0"	6' - 8"	DOUBLE DOOR
13	4' - 0"	6' - 8"	DOUBLE DOOR
14	5' - 0"	6' - 8"	DOUBLE DOOR
15	9' - 0"	8' - 0"	GARAGE DOOR
16	11' - 8 1/8"	7' - 11 1/2"	QUAD SLIDING DOOR
17	11' - 8 1/8"	6' - 9 1/2"	QUAD SLIDING DOOR
18	3' - 0"	8' - 0"	CASED OPENING

SQUARE FOOTAGE	
Name	Area
1. FIRST FLOOR	2162 SF
2. SECOND FLOOR	1146 SF
3. ROG	333 SF
4. THIRD FLOOR	302 SF
5. TOTAL HEATED	3943 HT. SQ. FT.
6. GARAGE	460 SF
7. FIRST FLOOR REAR SCREEN PORCH	280 SF
8. SECOND FLOOR COVERED DECK	280 SF
9. THIRD FLOOR DECK	280 SF

Window Schedule			
Type Mark	Width	Height	Comments
A	2' - 5 1/2"	5' - 11 1/2"	DOUBLE HUNG
A.T	2' - 5 1/2"	5' - 11 1/2"	DOUBLE HUNG / TEMP
B	2' - 11 1/2"	4' - 11 1/2"	DOUBLE HUNG
C	2' - 5 1/2"	4' - 5 1/2"	DOUBLE HUNG
D	2' - 5 1/2"	3' - 11 1/2"	DOUBLE HUNG
D.T	2' - 5 1/2"	3' - 11 1/2"	DOUBLE HUNG / TEMP
E	2' - 5"	2' - 5"	AWNING
F	2' - 5"	1' - 5"	FIXED
G.T	1' - 11 1/2"	2' - 11 1/2"	DOUBLE HUNG / TEMP
L	2' - 7"	4' - 5"	CASEMENT
M	5' - 2"	4' - 5"	TWIN CASEMENT

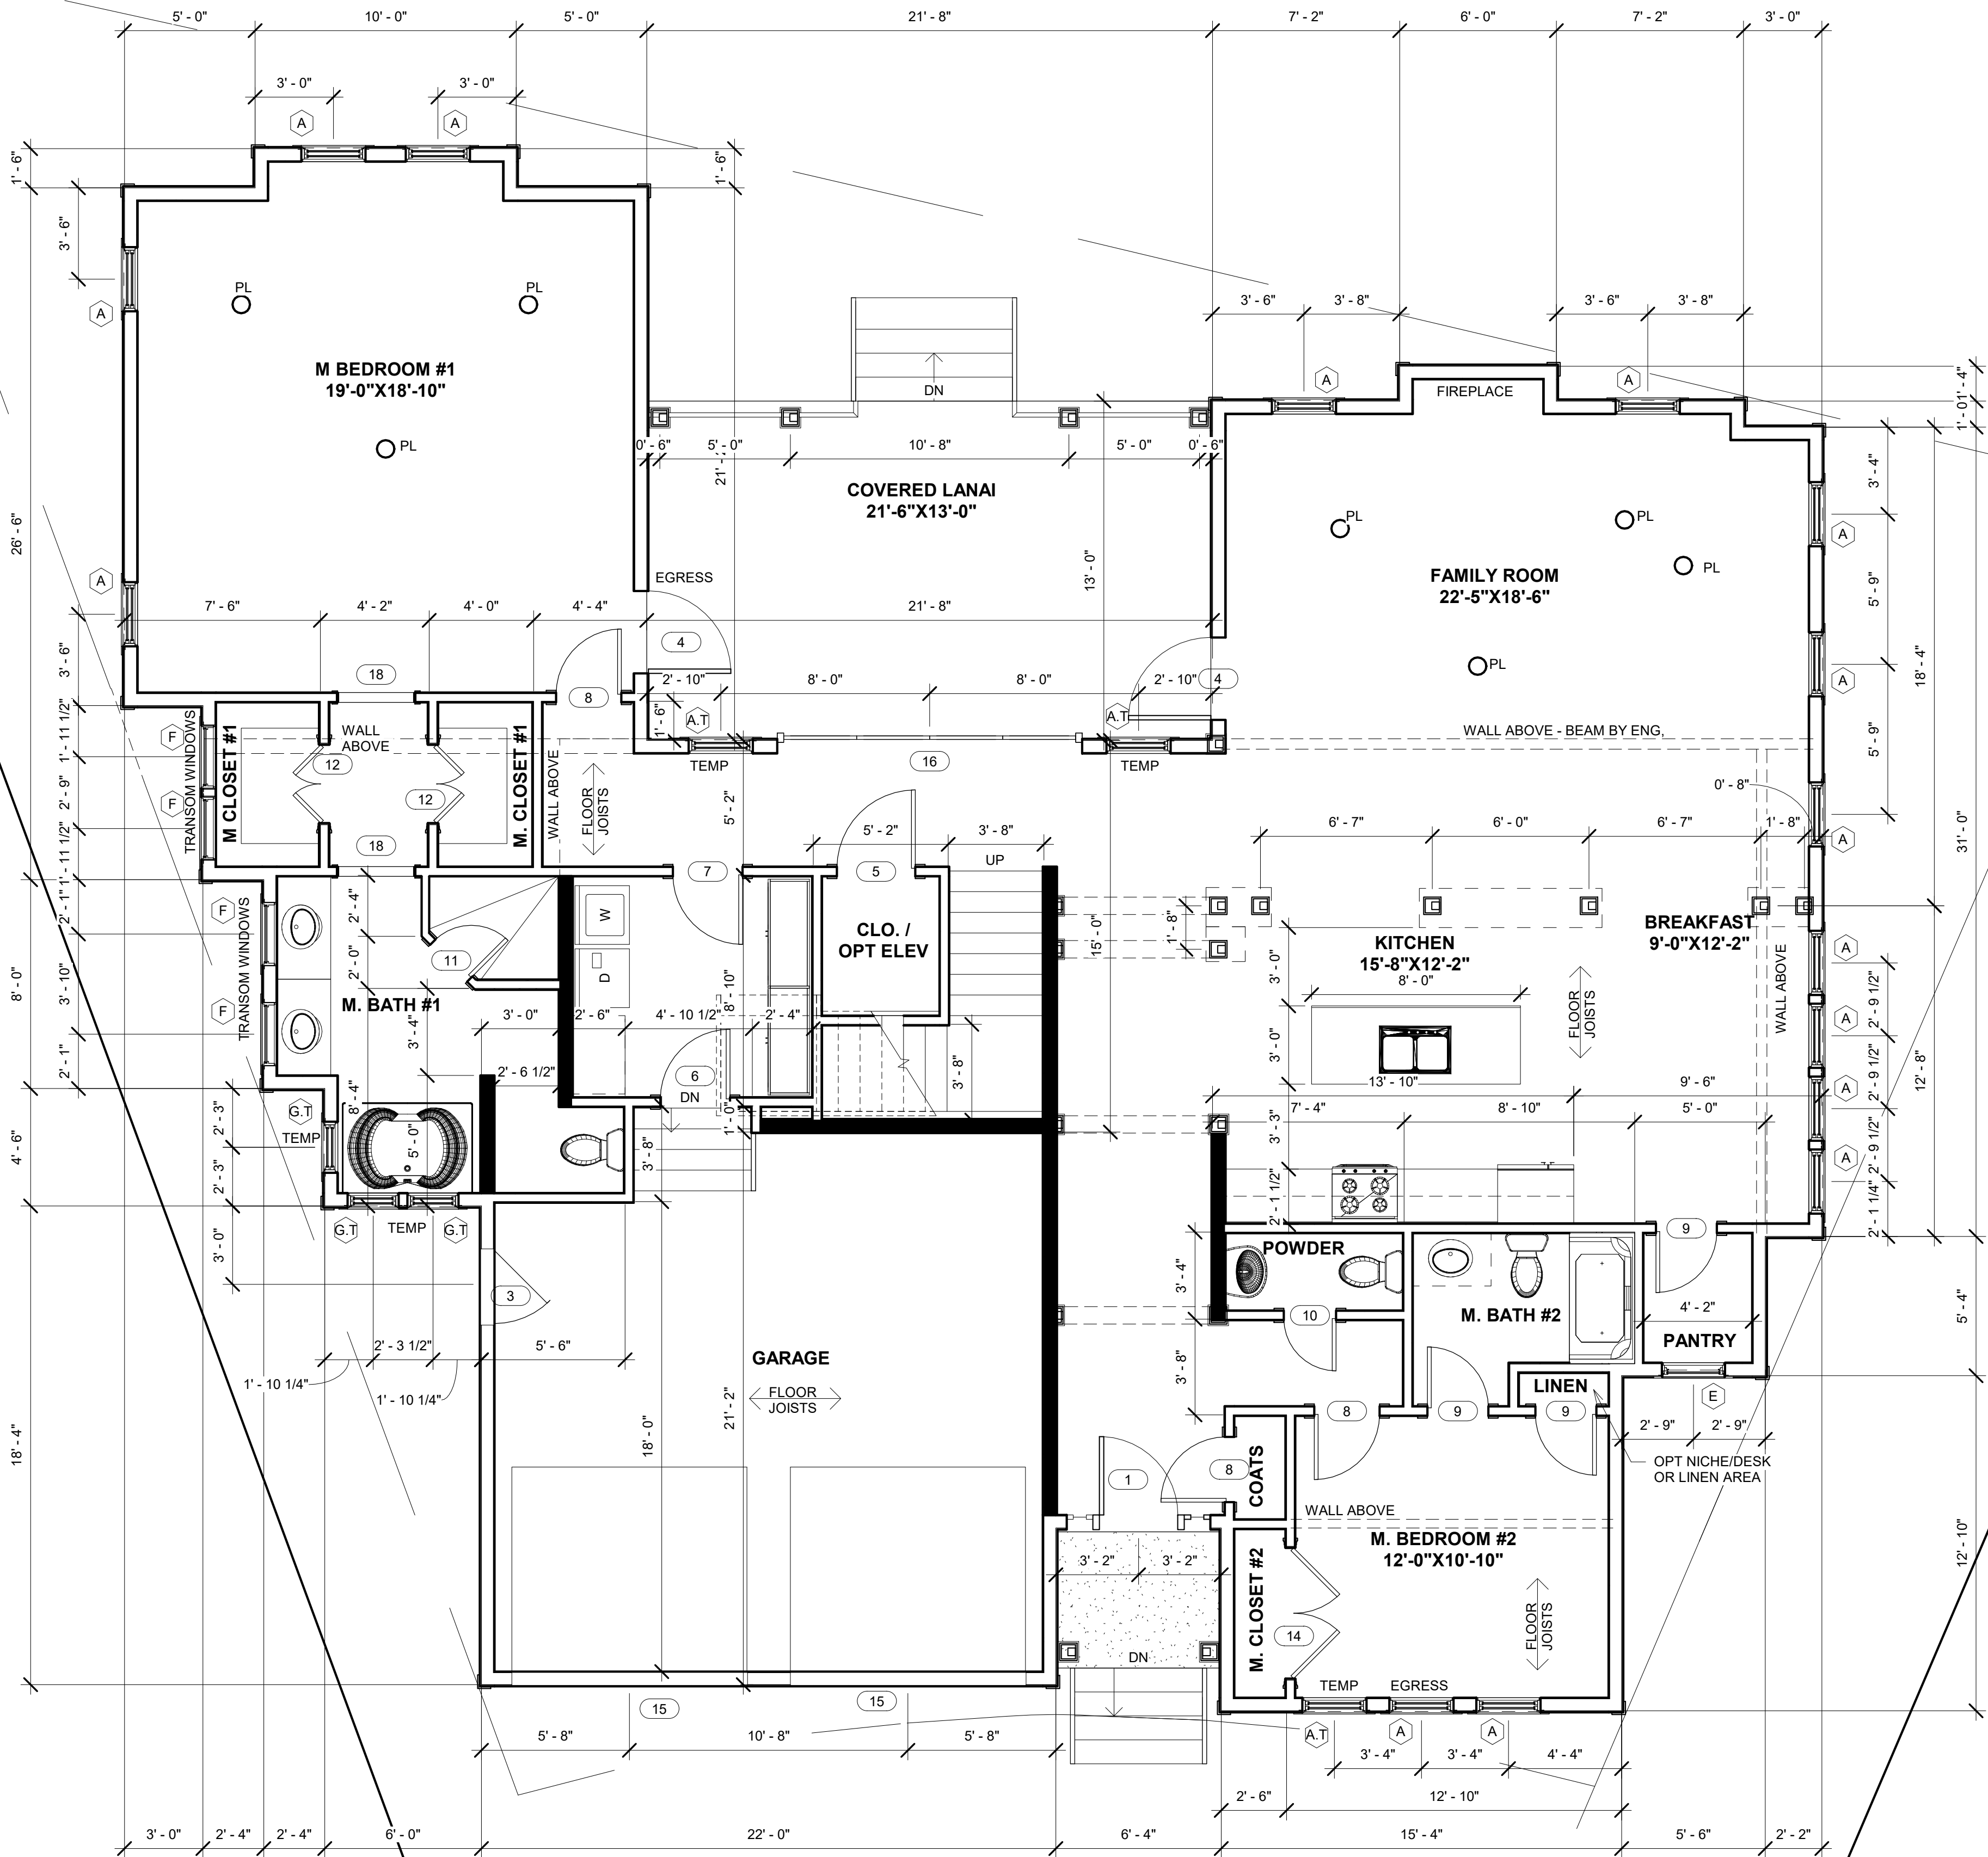

1 FIRST FLOOR
1/4" = 1'-0"

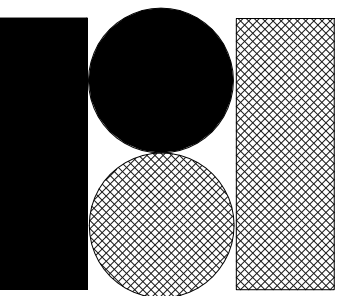

R • B • A

RETNAUER BAYNES
ASSOCIATES, L.L.C.

432 S. BATTLEFIELD BLVD., SUITE 101
CHESAPEAKE VA, 23322
PHONE 757-546-2471
FAX: 757-546-3812
info@rbapc.com
www.rbapc.com

SEAL:

PROGRESS

LOT 97
ZAREMSKI RESIDENCE
FIRST FLOOR PLAN

REVISIONS:		
NO.	DATE:	DESCRIPTION:

DATE: 11/18/21
JOB NUMBER: 20181

SHEET NUMBER:


A3

THESE DRAWINGS CAN NOT BE USED, COPIED, TRACED OR REPRODUCED, IN WHOLE OR PART OR MANNER WHAT SO EVER WITHOUT PERMISSION FROM RETNAUER DESIGN ASSOCIATES


EVERY ATTEMPT HAS BEEN MADE IN THE PREPARATION OF THESE DRAWINGS TO AVOID MISTAKES. THE DESIGNER, OR ANYONE ASSOCIATED WITH THE DESIGNER, WILL NOT BE HELD LIABLE FOR ERRORS OR OMISSIONS IN THESE DRAWINGS

Door Schedule			
Mark	Width	Height	Description
1	3' - 0"	6' - 8"	FRONT DOOR W/ SIDE LITES
3	3' - 0"	6' - 8"	9 LITE
4	3' - 1 7/8"	6' - 9 1/2"	CLEAR
5	3' - 0"	6' - 8"	ELEV DOOR
6	2' - 8"	6' - 8"	SOLID
7	2' - 8"	6' - 8"	SINGLE
8	2' - 6"	6' - 8"	SINGLE
9	2' - 4"	6' - 8"	SINGLE
10	2' - 0"	6' - 8"	SINGLE
11	2' - 0"	6' - 8"	SHOWER DOOR
12	3' - 0"	6' - 8"	DOUBLE DOOR
13	4' - 0"	6' - 8"	DOUBLE DOOR
14	5' - 0"	6' - 8"	DOUBLE DOOR
15	9' - 0"	8' - 0"	GARAGE DOOR
16	11' - 8 1/8"	7' - 11 1/2"	QUAD SLIDING DOOR
17	11' - 8 1/8"	6' - 9 1/2"	QUAD SLIDING DOOR
18	3' - 0"	8' - 0"	CASED OPENING

Window Schedule			
Type Mark	Width	Height	Comments
A	2' - 5 1/2"	5' - 11 1/2"	DOUBLE HUNG
A.T	2' - 5 1/2"	5' - 11 1/2"	DOUBLE HUNG / TEMP
B	2' - 11 1/2"	4' - 11 1/2"	DOUBLE HUNG
C	2' - 5 1/2"	4' - 5 1/2"	DOUBLE HUNG
D	2' - 5 1/2"	3' - 11 1/2"	DOUBLE HUNG
D.T	2' - 5 1/2"	3' - 11 1/2"	DOUBLE HUNG / TEMP
E	2' - 5"	2' - 5"	AWNING
F	2' - 5"	1' - 5"	FIXED
G.T	1' - 11 1/2"	2' - 11 1/2"	DOUBLE HUNG / TEMP
L	2' - 7"	4' - 5"	CASEMENT
M	5' - 2"	4' - 5"	TWIN CASEMENT

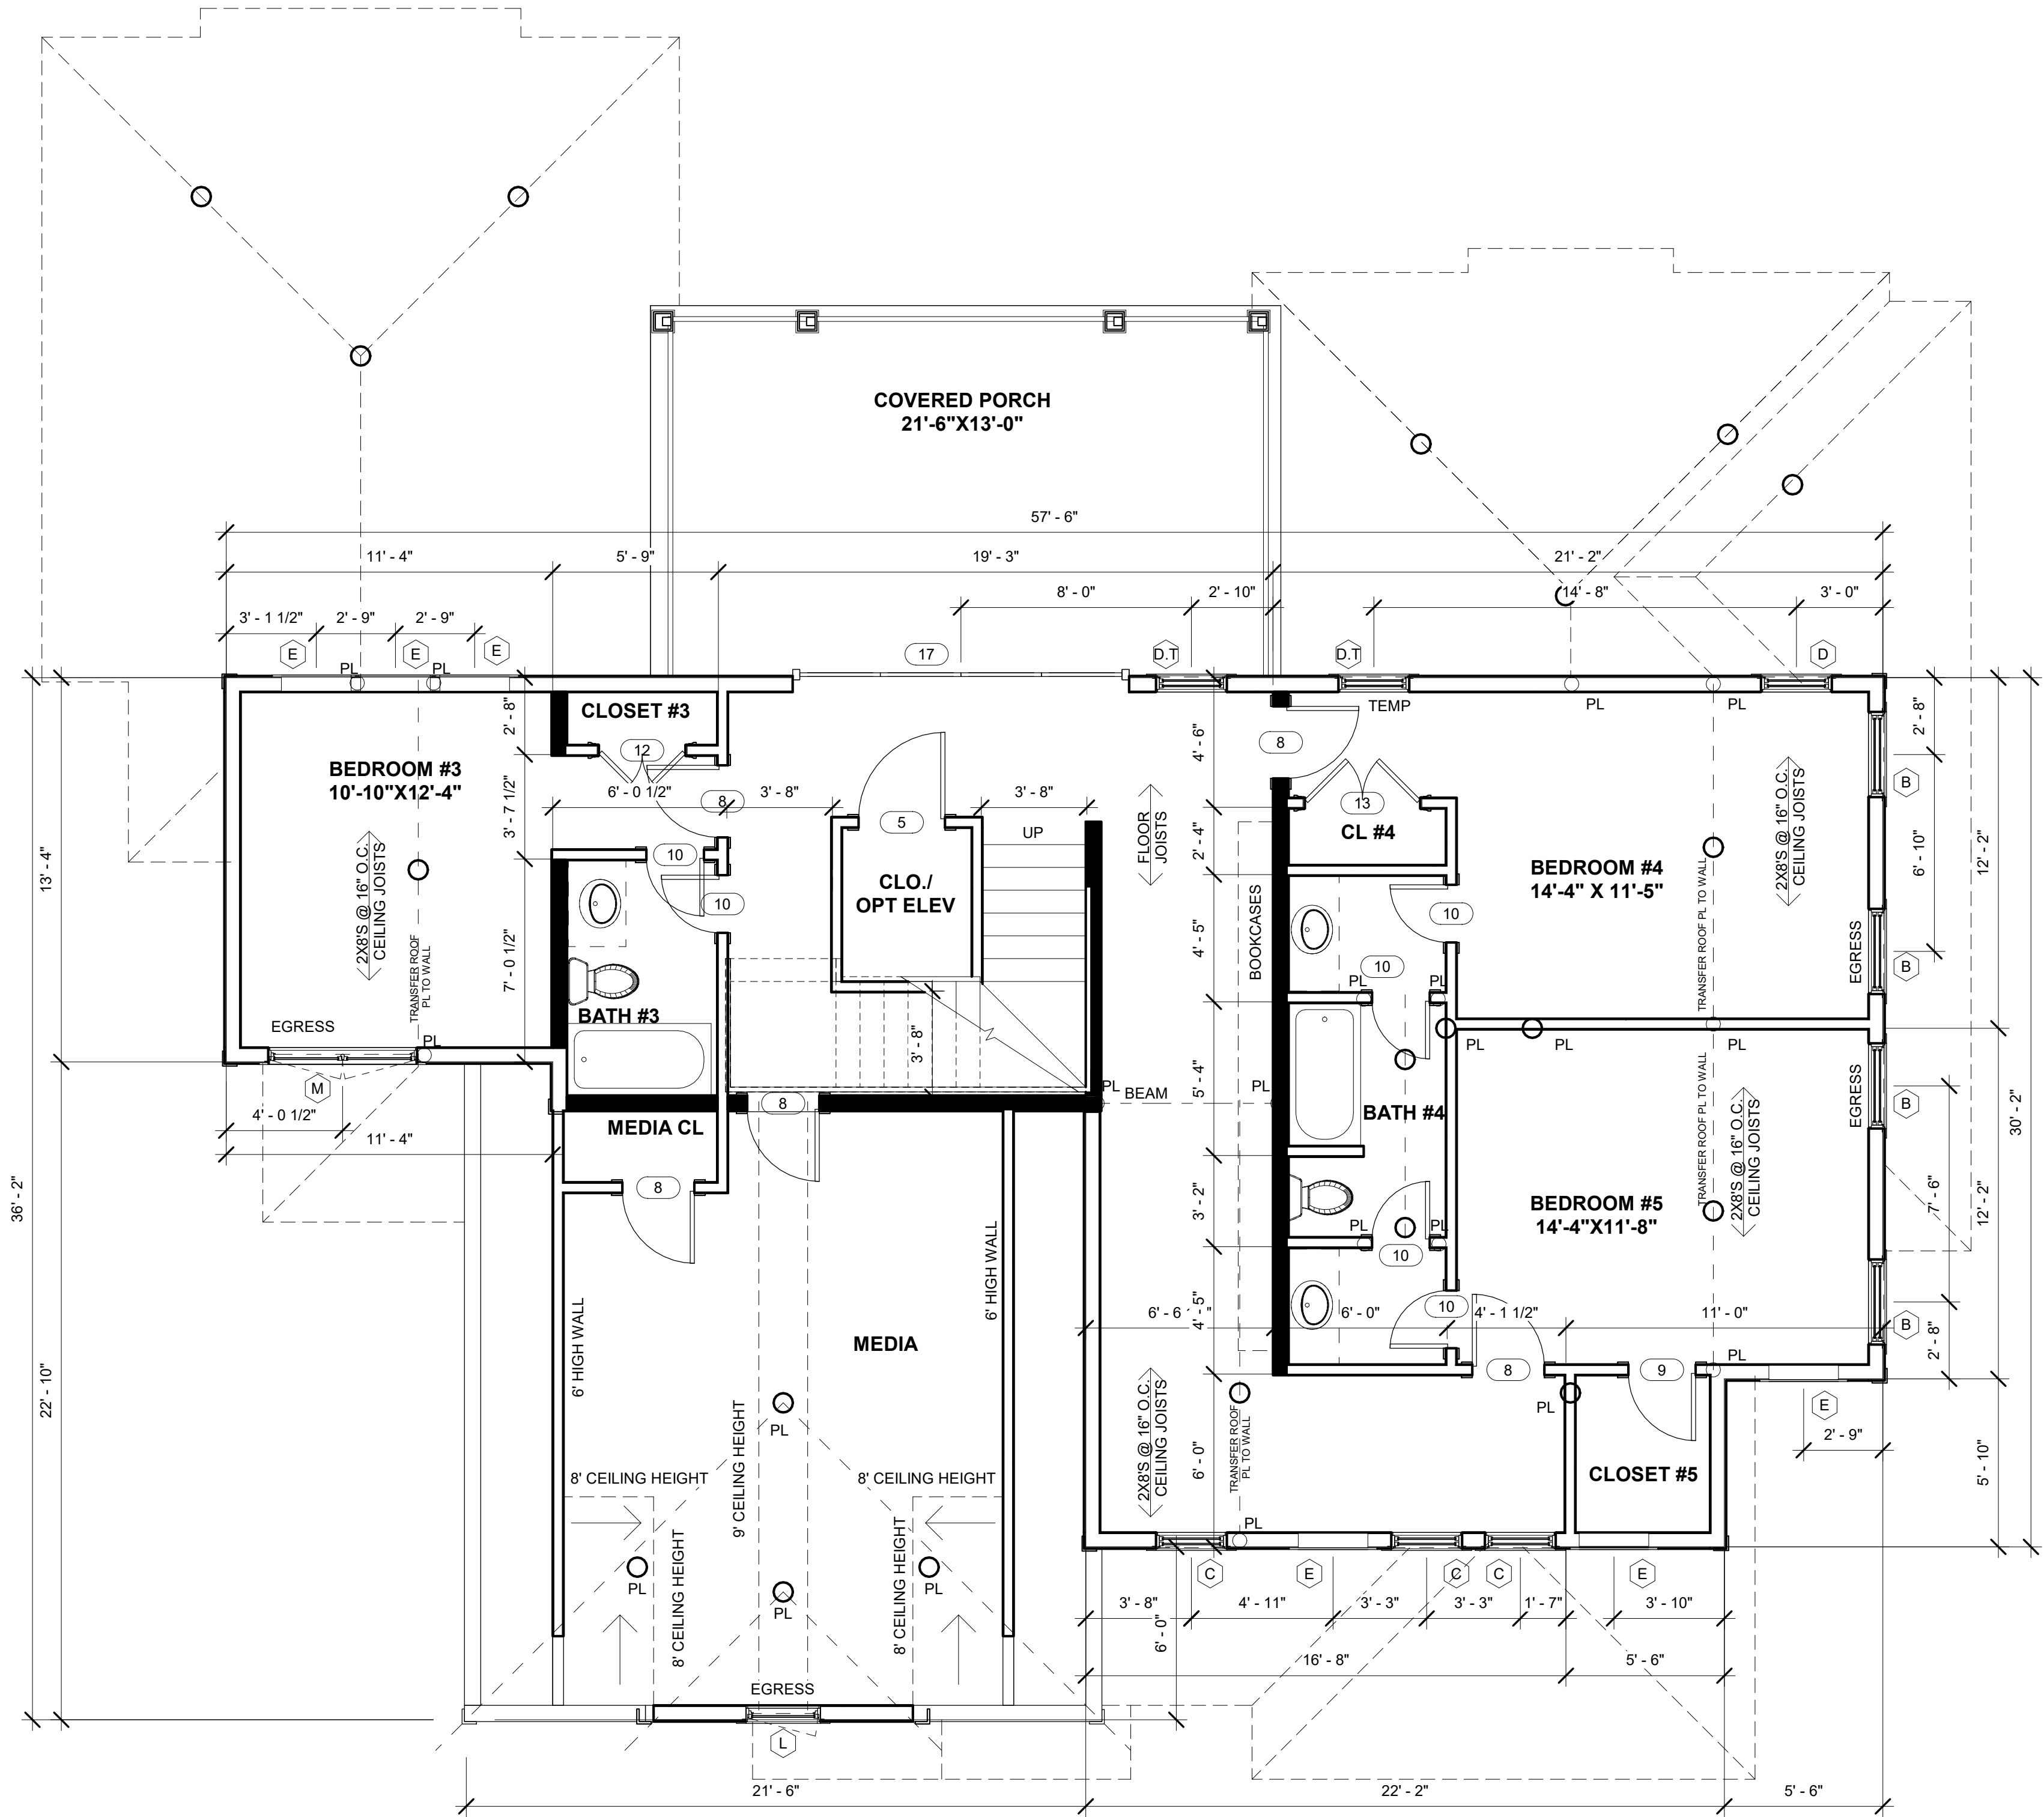

1 SECOND FLOOR
1/4" = 1'-0"

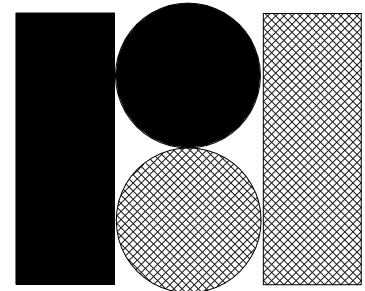

R • B • A

RETNAUER BAYNES
ASSOCIATES, L.L.C.

432 S. BATTLEFIELD BLVD., SUITE 101
CHESAPEAKE VA, 23322
PHONE 757-546-2471
FAX: 757-546-3812
info@rbapc.com
www.rbapc.com

SEAL:

PROGRESS

LOT 97
ZAREMSKI RESIDENCE
SECOND FLOOR PLAN

REVISIONS:		
NO.	DATE:	DESCRIPTION:

DATE: 11/18/21
JOB NUMBER: 20181

SHEET NUMBER:


A4

THESE DRAWINGS CAN NOT BE USED, COPIED, TRACED OR REPRODUCED, IN WHOLE OR PART OR MANNER WHAT SO EVER WITHOUT PERMISSION FROM RETNAUER DESIGN ASSOCIATES


EVERY ATTEMPT HAS BEEN MADE IN THE PREPARATION OF THESE DRAWINGS TO AVOID MISTAKES. THE DESIGNER, OR ANYONE ASSOCIATED WITH THE DESIGNER, WILL NOT BE HELD LIABLE FOR ERRORS OR OMISSIONS IN THESE DRAWINGS

Door Schedule			
Mark	Width	Height	Description
1	3' - 0"	6' - 8"	FRONT DOOR W/ SIDE LITES
3	3' - 0"	6' - 8"	9 LITE
4	3' - 1 7/8"	6' - 9 1/2"	CLEAR
5	3' - 0"	6' - 8"	ELEV DOOR
6	2' - 8"	6' - 8"	SOLID
7	2' - 8"	6' - 8"	SINGLE
8	2' - 6"	6' - 8"	SINGLE
9	2' - 4"	6' - 8"	SINGLE
10	2' - 0"	6' - 8"	SINGLE
11	2' - 0"	6' - 8"	SHOWER DOOR
12	3' - 0"	6' - 8"	DOUBLE DOOR
13	4' - 0"	6' - 8"	DOUBLE DOOR
14	5' - 0"	6' - 8"	DOUBLE DOOR
15	9' - 0"	8' - 0"	GARAGE DOOR
16	11' - 8 1/8"	7' - 11 1/2"	QUAD SLIDING DOOR
17	11' - 8 1/8"	6' - 9 1/2"	QUAD SLIDING DOOR
18	3' - 0"	8' - 0"	CASED OPENING

Window Schedule			
Type Mark	Width	Height	Comments
A	2' - 5 1/2"	5' - 11 1/2"	DOUBLE HUNG
A.T	2' - 5 1/2"	5' - 11 1/2"	DOUBLE HUNG / TEMP
B	2' - 11 1/2"	4' - 11 1/2"	DOUBLE HUNG
C	2' - 5 1/2"	4' - 5 1/2"	DOUBLE HUNG
D	2' - 5 1/2"	3' - 11 1/2"	DOUBLE HUNG
D.T	2' - 5 1/2"	3' - 11 1/2"	DOUBLE HUNG / TEMP
E	2' - 5"	2' - 5"	AWNING
F	2' - 5"	1' - 5"	FIXED
G.T	1' - 11 1/2"	2' - 11 1/2"	DOUBLE HUNG / TEMP
L	2' - 7"	4' - 5"	CASEMENT
M	5' - 2"	4' - 5"	TWIN CASEMENT

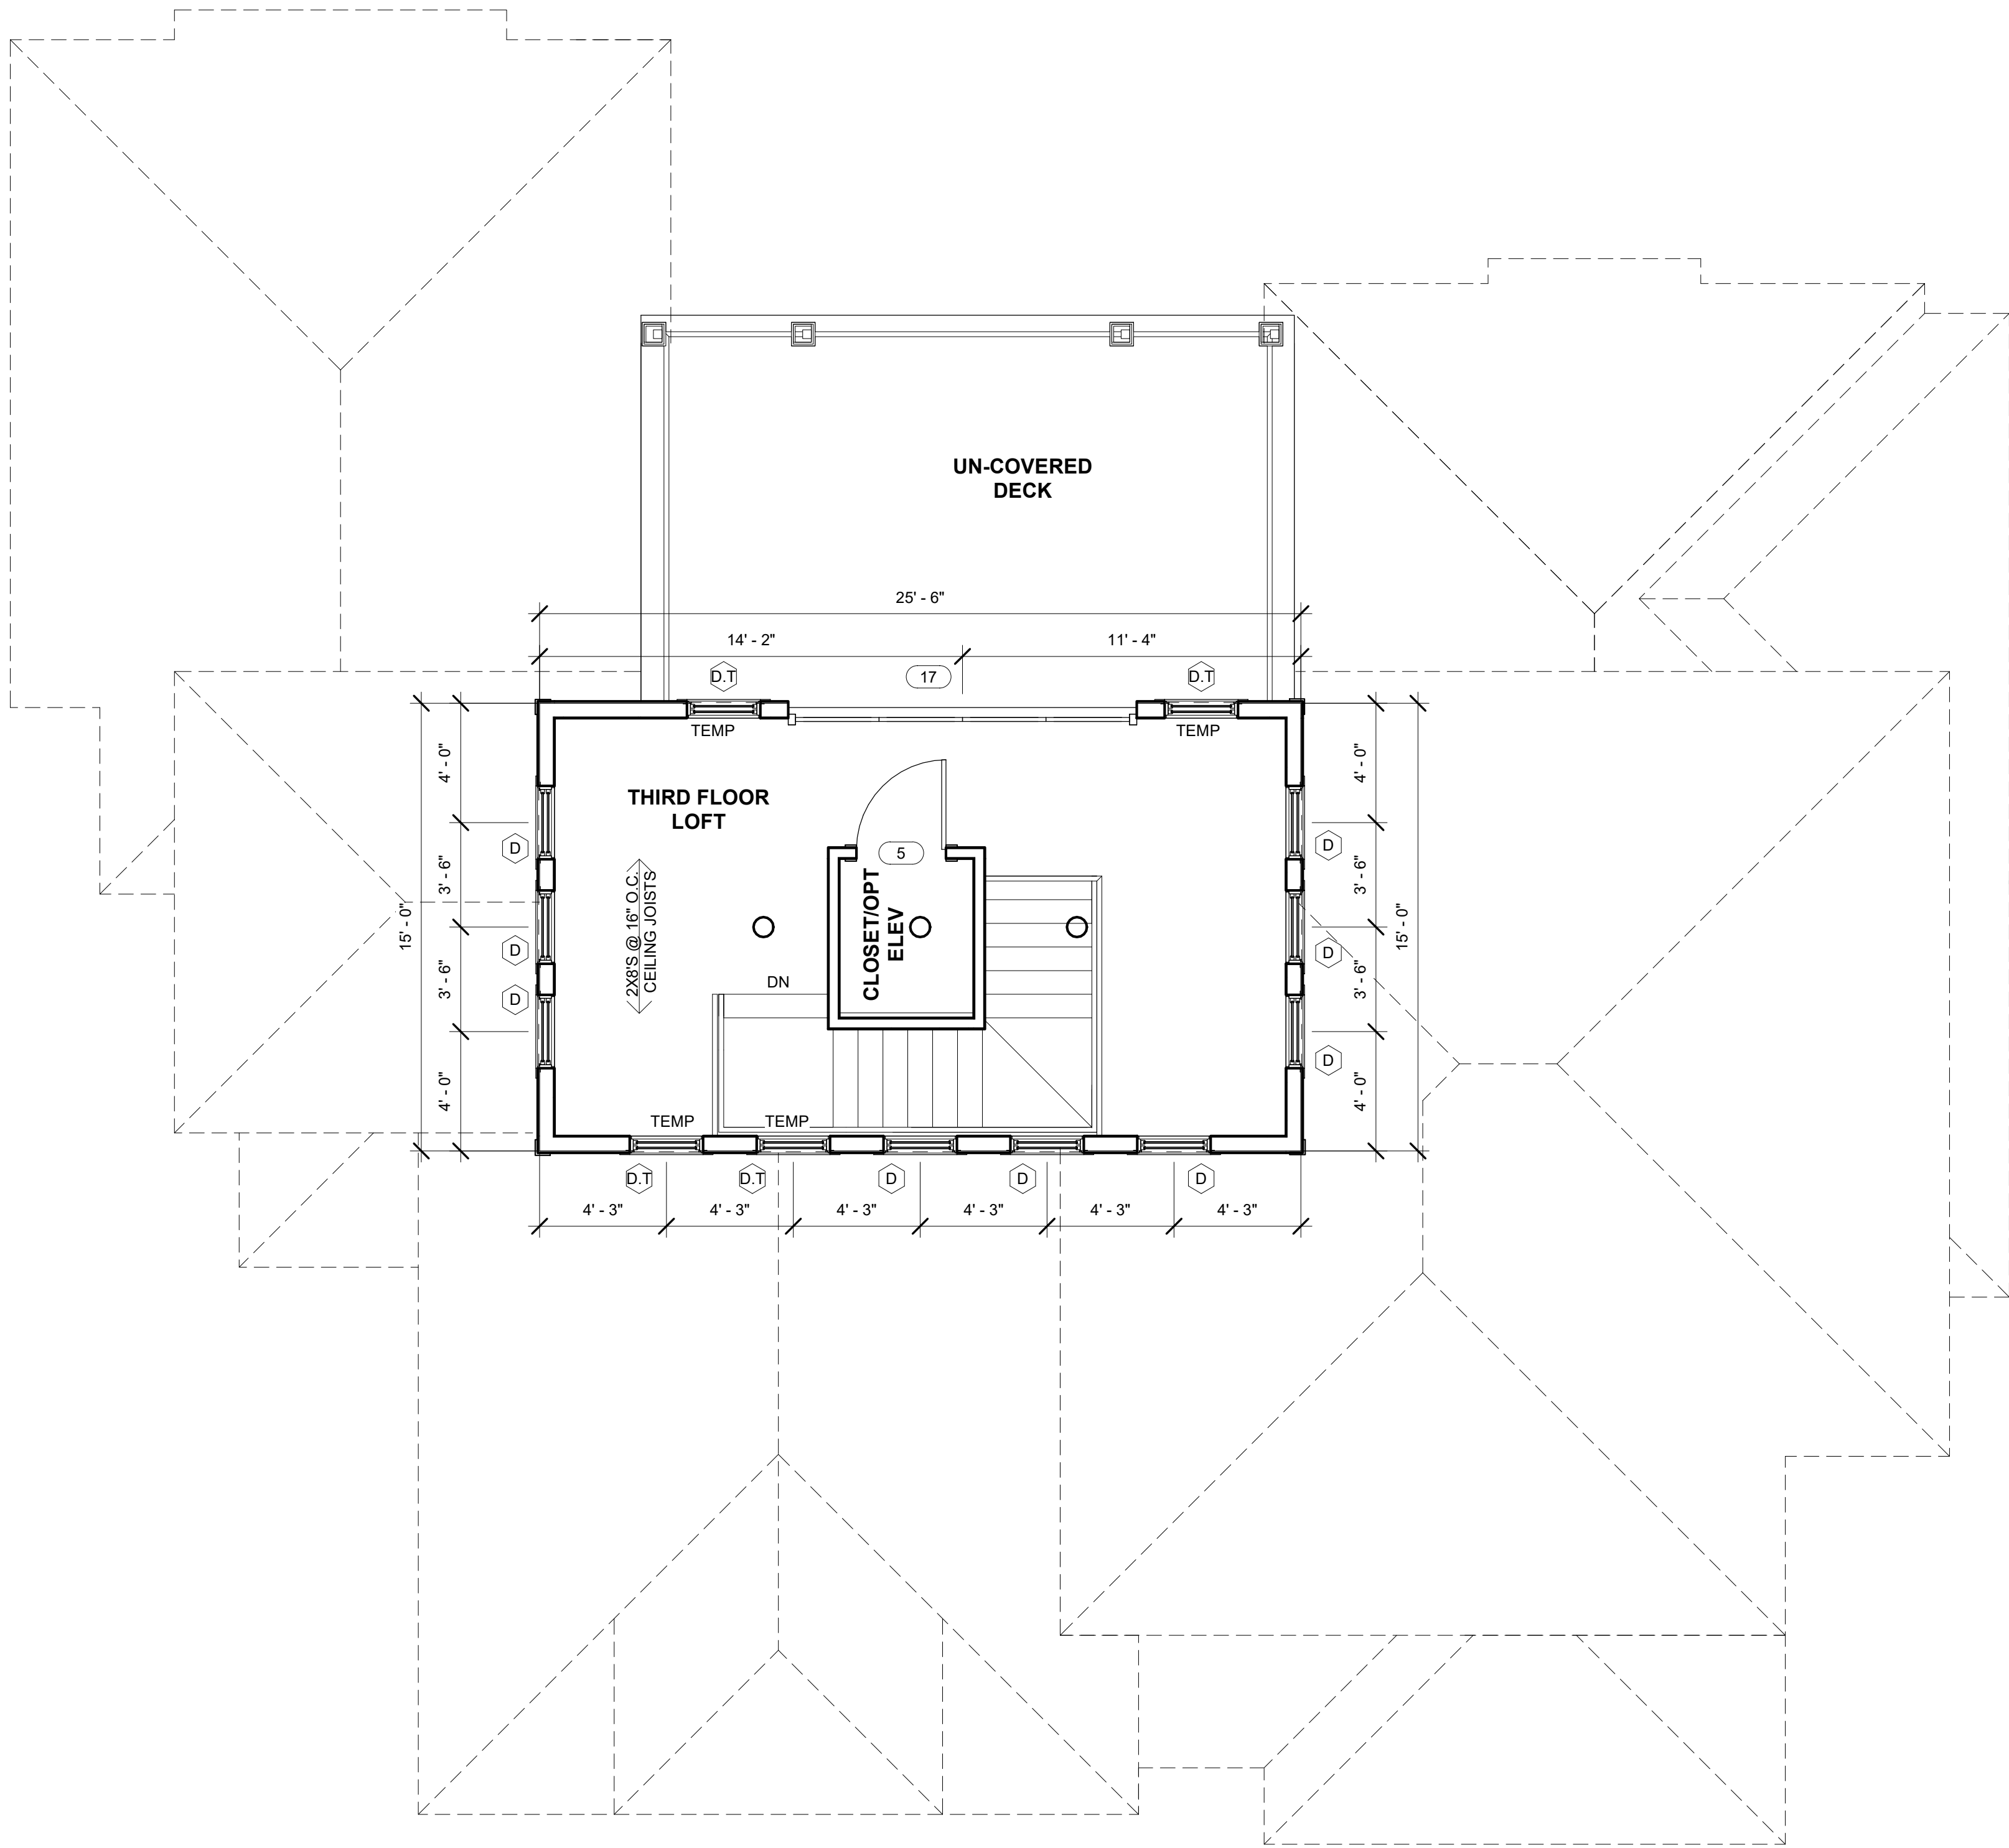

1 THIRD FLOOR
1/4" = 1'-0"

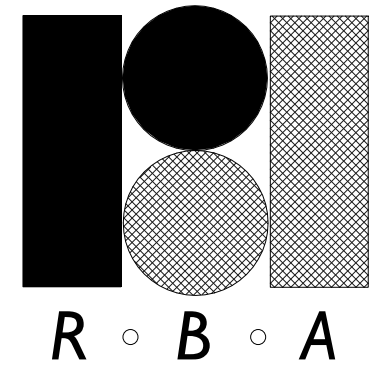

RETNAUER BAYNES
ASSOCIATES, L.L.C.

432 S. BATTLEFIELD BLVD., SUITE 101
CHESAPEAKE VA,
23322
PHONE 757-546-2471
FAX: 757-546-3812
info@rbapc.com
www.rbapc.com

SEAL:

PROGRESS

LOT 97
ZAREMSKI RESIDENCE
THIRD FLOOR PLAN

REVISIONS:		
NO.	DATE:	DESCRIPTION:

DATE: 11/18/21
JOB NUMBER: 20181

SHEET NUMBER:

A5

EVERY ATTEMPT HAS BEEN MADE IN THE PREPARATION OF THESE DRAWINGS TO AVOID MISTAKES. THE DESIGNER, OR ANYONE ASSOCIATED WITH THE DESIGNER, WILL NOT BE HELD LIABLE FOR ANY ERRORS OR OMISSIONS IN THESE DRAWINGS. (U)




432 S. BATTLEFIELD BLVD., SUITE 101
CHESAPEAKE VA,
23322
PHONE 757-546-2471
FAX: 757-546-3812
info@rbapc.com
www.rbapc.com

K PROGRESS

[illegible]

SHEET NUMBER:

A6

 



32 S. BATTLEFIELD BLVD., SUITE 101
CHESAPEAKE VA,
23322
PHONE 757-546-2471
FAX: 757-546-3812
info@rbapc.com
www.rbapc.com

PROGRESS

LOT 97
ZAREMSKI RESIDENCE
EXTERIOR ELEVATIONS

DATE: 11/18/21
JOB NUMBER: 20181

A7

  

THESE DRAWINGS CAN NOT BE USED, COPIED, TRACED OR REPRODUCED, IN WHOLE OR PART OR MANNER WHAT SO EVER WITHOUT PERMISSION FROM RETNAUER DESIGN ASSOCIATES

EVERY ATTEMPT HAS BEEN MADE IN THE PREPARATION OF THESE DRAWINGS TO AVOID MISTAKES. THE DESIGNER, OR ANYONE ASSOCIATED WITH THE DESIGNER, WILL NOT BE HELD LIABLE FOR ERRORS OR OMISSIONS IN THESE DRAWINGS


1 2 3 4 5 6 7 8 9 10 11 12 13 14 15 16



② REAR ELEVATION
1/4" = 1'-0"



① RIGHT ELEVATION
1/4" = 1'-0"

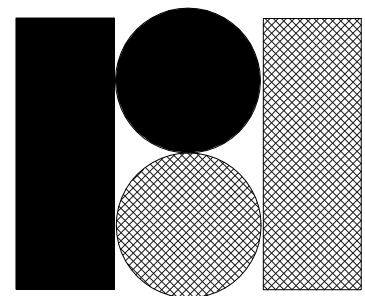

R • B • A

RETNAUER BAYNES
ASSOCIATES, L.L.C.

432 S. BATTLEFIELD BLVD., SUITE 101
CHESAPEAKE VA, 23322
PHONE 757-546-2471
FAX: 757-546-3812
info@rbapc.com
www.rbapc.com

SEAL:

PROGRESS

LOT 97
ZAREMSKI RESIDENCE
EXTERIOR ELEVATIONS

REVISIONS:		
NO.	DATE:	DESCRIPTION:

DATE: 11/18/21
JOB NUMBER: 20181

SHEET NUMBER:

A8

1 2 3 4 5 6 7 8 9 10 11 12 13 14 15 16