



ReDesign HP

GARRELL ASSOCIATES INC.
790 PEACHTREE IND. BLVD. SUITE 200,
SUWANEE, GA 30024

This plan is a derivative and has been modified by ReDesign HP from the original Garrell Associates Inc., stock home plan.

These drawings are the exclusive property of Garrell Associates Inc., Reproduction in whole or in part without the written permission of Garrell Associates Inc., is in violation and subject to penalties under the Copyright Laws.

*You may use these plans for the construction of one and only one house as depicted by the plans. This license is non-transferable.

*You may change or modify the plans. By changing or modifying the plans, you relieve ReDesign HP and Garrell Associates Inc., of all liability associated with the modified design and plans.

*Building codes are subject to various changes and interpretations. The purchaser is responsible for compliance with all local and national building codes, ordinances, site conditions, subdivision restrictions, and structural design. A licensed engineer should review your plans before you apply for a building permit and before construction begins.

*Final selections of materials are the responsibility of the homeowner and/or builder, including, but not limited to proper installation of materials, nailing, gluing, caulking, insulating, flashing, roofing, weatherproofing and many other small items and details not necessarily indicated on the plans, and over which ReDesign HP and Garrell Associates Inc., has no control or responsibility. ReDesign HP and Garrell Associates Inc., shall not be held liable for any errors, omissions, or deficiencies in any form by any party whatsoever.

*You may loan all or part of the plans to third parties including contractors and sub-contractors for the sole purpose of the construction of your house. You agree to retrieve all loaned copies of the plans after construction is completed. Mortgage companies and building officials may retain plans for their records-

Garrell Associates Inc., retains copyright ownership of the original plans and assumes sole copyright ownership of the modified plans. Your payment of a fee for the use of the plans does not transfer any right, title, or interest in the plans.

*Unauthorized use or copying of the plans, or the design they depict infringes upon rights under the copyright act. Copyright infringement carries penalties of up to \$100,000 per infringement.

The framing notes are a carry over from the original drawings and need to be coordinated and reviewed with a local licensed structural engineer to comply with local codes.

Michael Burling
1153 Rusteling Oaks
Yorktown, VA 22691

PROJECT : Michael Burling

SHEET

A1.0



SCALE: 1/4" = 1'-0"

1. ALL WORK SHALL BE PERFORMED IN ACCORDANCE WITH ALL NATIONAL AND LOCAL CODES, REGULATIONS, AND LATEST INTERNATIONAL RESIDENTIAL BUILDING CODES WITH CURRENT ADDENDUM.
2. CONTRACTOR SHALL VERIFY ALL CONDITIONS AND DIMENSIONS AT THE SITE BEFORE BEGINNING CONSTRUCTION. ANY DISCREPANCIES SHALL BE REPORTED TO GARRELL ASSOCIATES, INC. FOR JUSTIFICATION OR CORRECTION BEFORE PROCEEDING WITH THE WORK. CONTRACTOR SHALL ASSUME RESPONSIBILITY FOR ANY WORK THAT ARE NOT REPORTED.
3. ALL DIMENSIONS SHALL BE READ OR CALCULATED AND NEVER SCALED.
4. ALL PORTIONS OF FOOTINGS ARE TO BE BELOW LOCAL FLOOR LINES AND MUST REST ON UNDISTURBED SOIL WITH ADEQUATE BEARING CAPACITY TO SUPPORT ANY STRUCTURE.
5. CONTRACTOR SHALL BE CONSULTED FOR PROPER FOOTING AND REINFORCEMENT SIZES.

CONTRACTOR TO ENSURE COMPATIBILITY OF THE BUILDING WITH ALL SITE REQUIREMENTS.

7. ALL FOUNDATION AND LOCAL CODES SHALL BE DESIGNED AND STAMPED BY AN ENGINEER. CONTRACTOR TO OBTAIN ALL NECESSARY PERMITS.

8. ADJUSTMENT AND VERIFICATION OF ALL STRUCTURAL DETAILS AND CONDITIONS TO MEET ALL LOCAL CODES TO INSURE A WELL CONSTRUCTED AND SAFE STRUCTURE.

9. ALL WOOD, CONCRETE AND STEEL STRUCTURAL MEMBERS ARE TO MEET NATIONAL, STATE AND LOCAL CODES.

10. ALL COLUMNS OR SOLID FRAMING SHALL BE DESIGNED TO CARRY AND TERMINATE LOADS THROUGH TO THE FOUNDATION.

11. DESIGN TO BE SUCH THAT THERE IS NO WAY TO DISTRIBUTE THE LOADS TO FULL CAPACITY SOILS.

12. GARRELL ASSOCIATES ASSUMES NO LIABILITY FOR ANY HOME CONSTRUCTED FROM THIS PLAN SINCE THIS DESIGN IS NOT INTENDED TO BE USED IN ONE (1) BUILT STRUCTURE ONLY AND IS NOT TRANSFERABLE TO ANOTHER INDIVIDUAL OR COMPANY.

13. GARRELL ASSOCIATES INC. IS THE SOLE OWNER OF THIS OR ANY DERIVATIVE MODIFICATION OF THIS COPYRIGHT PROTECTED PLAN.

14. THE MINIMUM DEPTH OF THE ENGINEERED FLOOR SYSTEM IS NOT TO EXCEED "14" IN DEPTH. ENGINEER SHALL RELATE FLOOR DEPTH TO STAIR RISE AND RUN AND MOISTURE RESISTANT FLOOR SYSTEMS DEEPER THAN "14" IN DEPTH CAN ADVERSELY IMPACT FLOOR PLAN DESIGN.

15. ALL WORKMANSHIP SHALL BE BY GARRELL ASSOCIATES INC. ARE ARCHITECTURAL IN NATURE.

16. STRUCTURAL DRAWINGS SHALL BE PREPARED BY A REGISTERED PROFESSIONAL ENGINEER.

17. PER THE 2012 INTERNATIONAL BUILDING CODE, ALL OPERABLE WINDOWS MUST BE OPENED GREATER THAN 4" FROM BOTTOM OF WINDOW TO FINISHED FLOOR WHEN THRESHOLD IS GREATER THAN OR EQUAL TO 20" FROM THE GROUND SURFACE.

18. STAIRWAYS, STUOPS ETC. WITH RAILINGS.

19. ALTERNATE WINDOW FALL DEVICES CONFIRMING WITH 2009 IBC 2012 IRC 103.10. IF WINDOW IS MOUNTED CLOSER THAN 24" A.F.F.

NOTE!: BEAM AND PIER PLACEMENT & DESIGN ARE TO BE CONFIRMED BY STRUCTURAL ENGINEER PRIOR TO CONSTRUCTION.

NOTE!:-DBL. JST. UNDER ALL
BEARING WALLS PER ENG

NOTE!:-FOOTING PER LOCAL
SOIL CONDITIONS AND
PER ENG.

PROVIDE SUPPORT FOR
PORCH & STEP TO GRADE
AS REQ'D.

CUSTOM CHANGES

ReDesign HP

ORIGINAL DESIGN

GARRELL ASSOCIATES INC.
790 PEACHTREE IND. BLVD. SUITE 200,
SUWANEE, GA 30024

This plan is a derivative and has been modified by ReDesign HP from the original Garrell Associates Inc., stock home plan.

COPYRIGHT

These drawings are the exclusive property of Garrell Associates Inc.. Reproduction in whole or in part without the written permission of Garrell Associates Inc., is in violation and subject to penalties under the Copyright Laws.

LIMITED LICENSE

*You may use these plans for the construction of one and only one house as depicted by the plans. This license is non-transferable.

*You may change or modify the plans. By changing or modifying the plans, you relieve ReDesign HP and Garrell Associates Inc., of all liability associated with the modified design and plans.

*Building codes are subject to various changes and interpretations. The purchaser is responsible for compliance with all local and national building codes, ordinances, site conditions, subdivision restrictions, and structural design. A licensed engineer should review your plans before you apply for a building permit and before construction begins.


*Final selections of materials are the responsibility of the homeowner and/or builder, including, but not limited to proper installation of materials, roofing, glazing, caulking, insulating, flashing, roofing, weatherproofing and many other small items and details not necessarily indicated on the plans, and over which ReDesign HP and Garrell Associates Inc., has no control or responsibility. ReDesign HP and Garrell Associates Inc., shall not be held liable for any errors, omissions, or deficiencies in any form by any party whatsoever.

*You may loan all or part of the plans to third parties including contractors and sub-contractors for the sole purpose of the construction of your house. You agree to retrieve all loaned copies of the plans after construction is completed. Mortgage companies and building officials may retain plans for their records.

Garrell Associates Inc., retains copyright ownership of the original plans and assumes sole copyright ownership of the modified plans. Your payment of a fee for the use of the plans does not transfer any right, title, or interest in the plans.

*Unauthorized use or copying of the plans, or the design they depict infringes upon rights under the copyright act. Copyright infringement carries penalties of up to \$100,000 per infringement.

The framing notes are a carry over from the original drawings and need to be coordinated and reviewed with a local licensed structural engineer to comply with local codes.

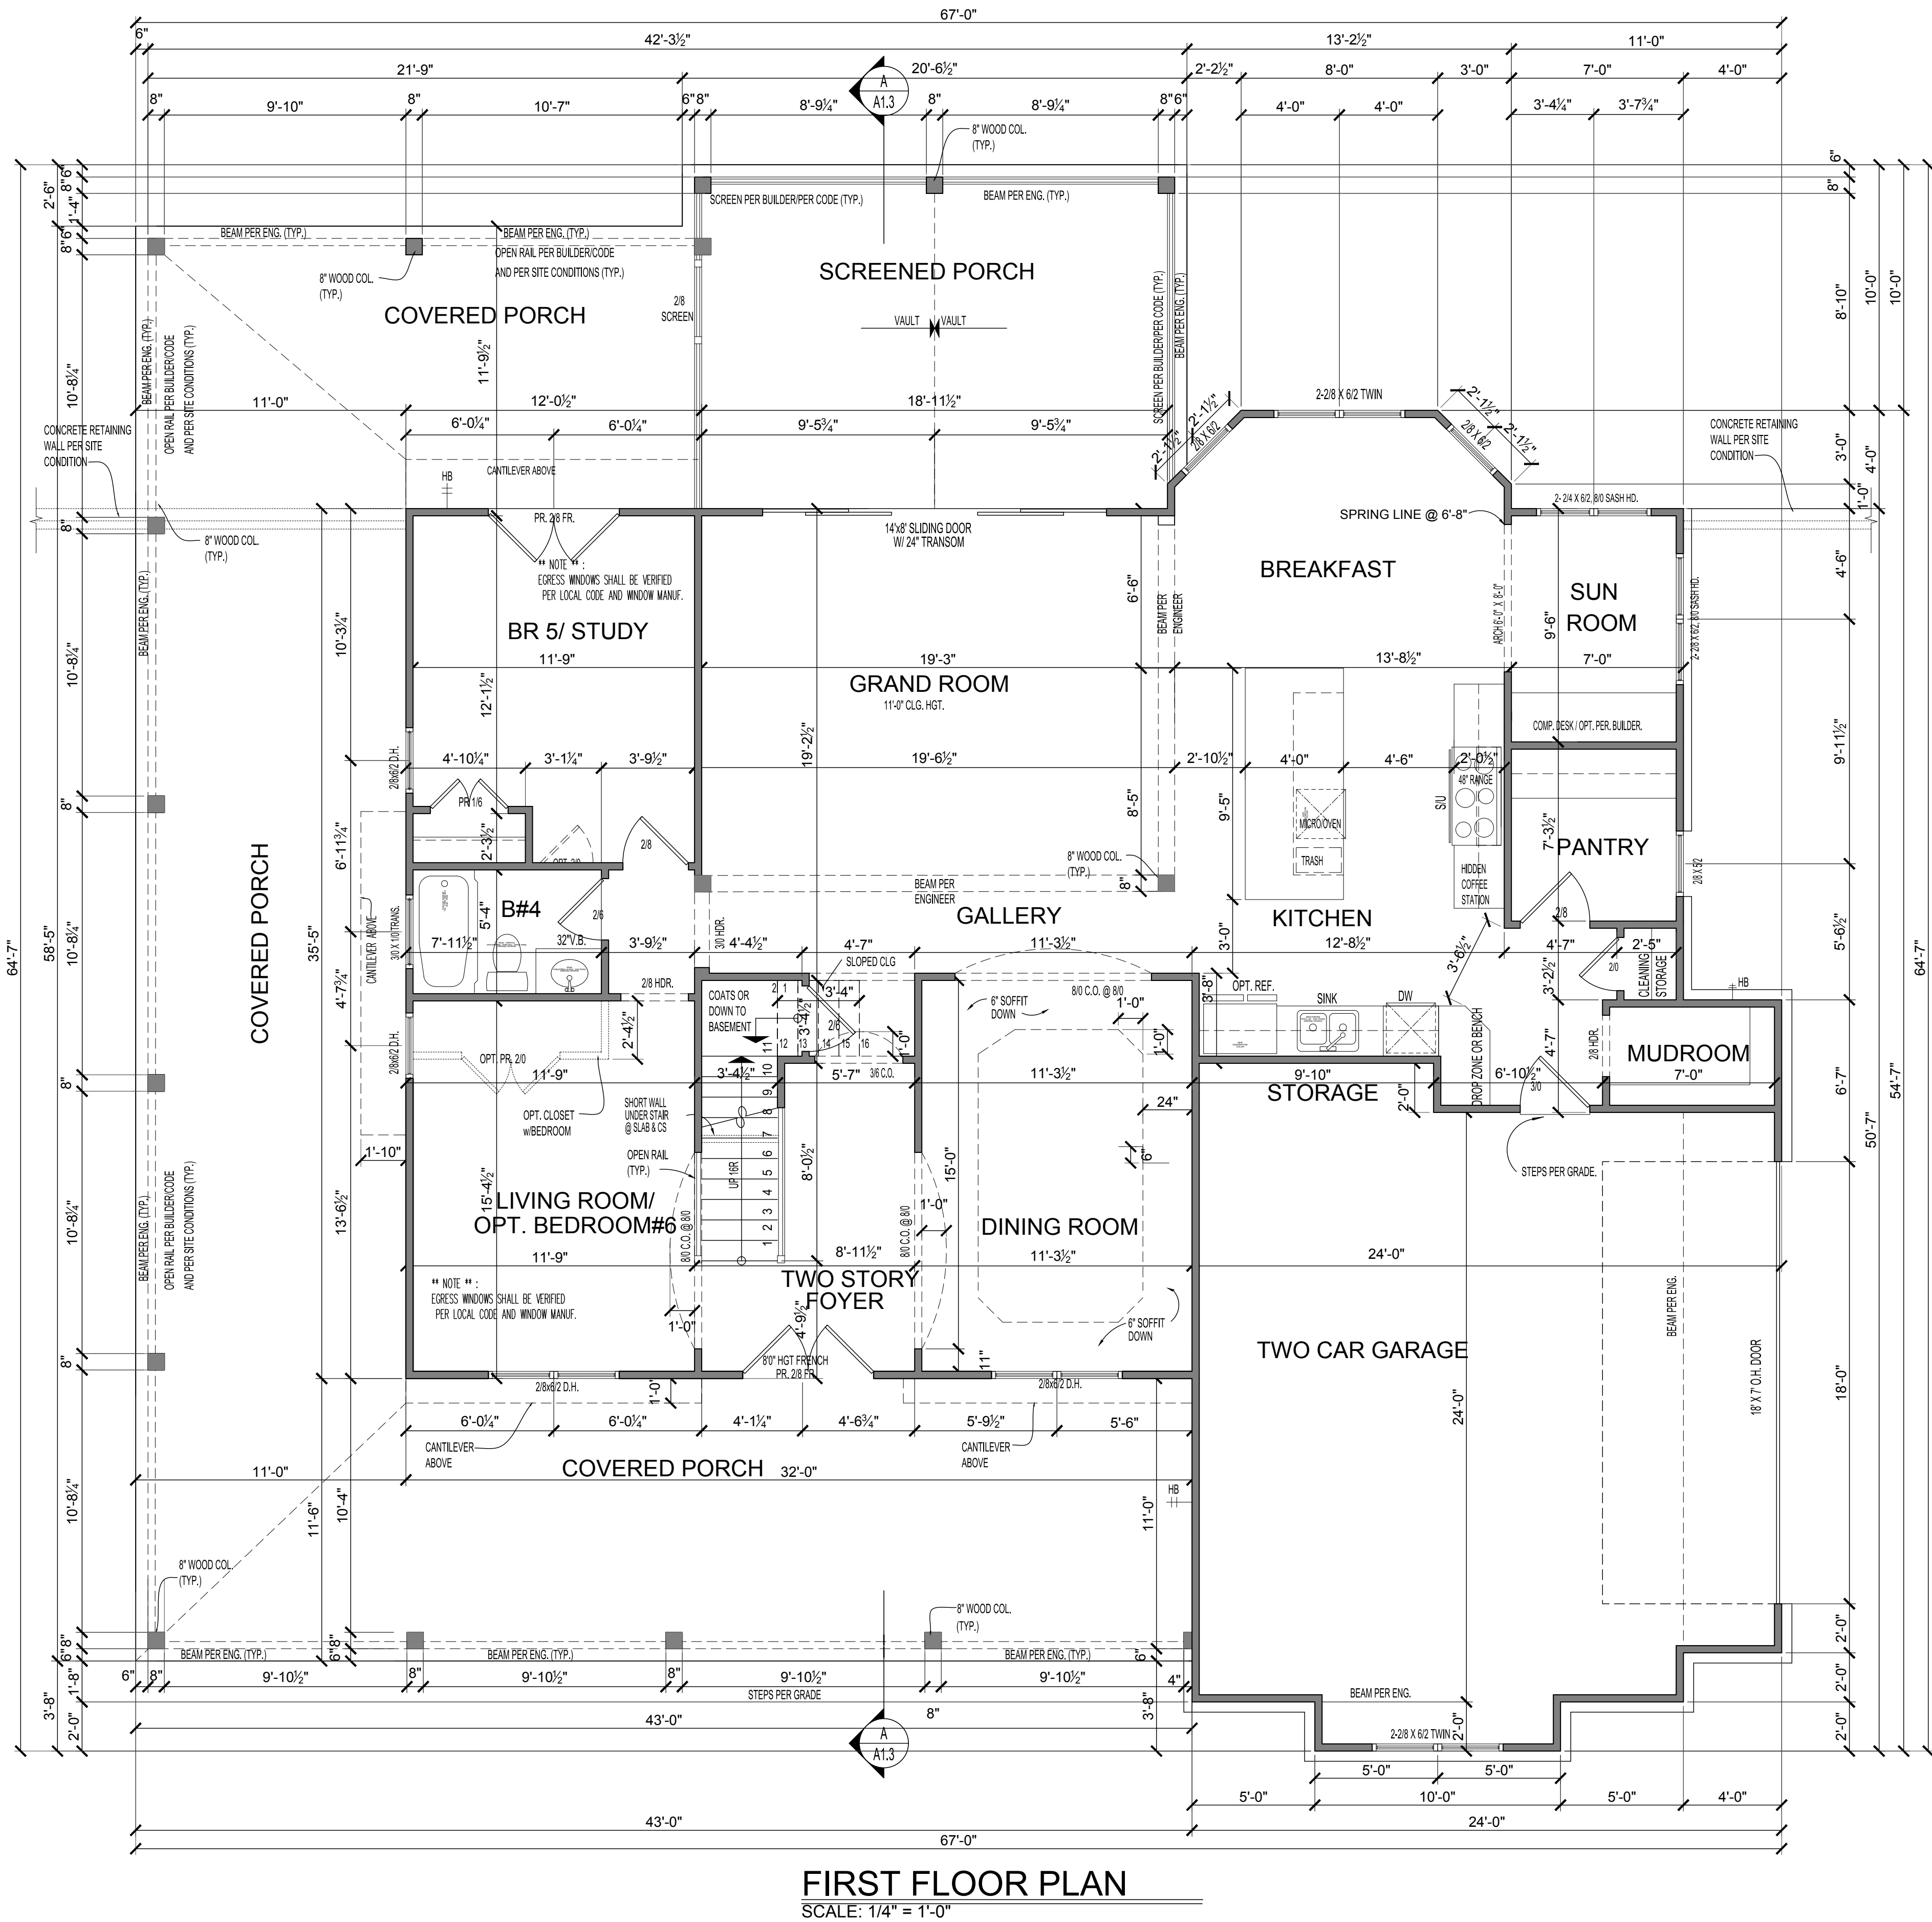

FIRST FLOOR PLAN
SCALE: 1/4" = 1'-0"

GENERAL NOTES

1. ALL WORK SHALL BE PERFORMED IN ACCORDANCE WITH ALL NATIONAL AND LOCAL CODES, REGULATIONS, AND LATEST INTERNATIONAL RESIDENTIAL BUILDING CODE WITH CURRENT ADDENDUM.
2. CONTRACTOR SHALL VERIFY ALL CONDITIONS AND DIMENSIONS AT THE SITE BEFORE BEGINNING CONSTRUCTION. ANY DISCREPANCIES SHALL BE REPORTED TO GARRELL ASSOCIATES, INC. FOR JUSTIFICATION OR CORRECTION BEFORE PROCEEDING WITH THE WORK. CONTRACTOR SHALL ASSUME RESPONSIBILITY FOR ERRORS THAT ARE NOT REPORTED.
3. ALL DIMENSIONS SHALL BE READ OR CALCULATED AND NEVER SCALED.
4. ALL PORTIONS OF FOOTINGS ARE TO BE BELOW LOCAL FROST LINES AND MUST REST ON UNDISTURBED SOIL WITH ADEQUATE BEARING CAPACITY TO SUPPORT THE STRUCTURE. A LOCAL ENGINEER MUST BE CONSULTED FOR PROPER FOOTING AND REINFORCEMENT SIZES.
5. CONTRACTOR TO ENSURE COMPATIBILITY OF THE BUILDING WITH ALL SITE REQUIREMENTS.
6. REINFORCE FOUNDATION WALLS PER LOCAL CODES.
7. ALL FOUNDATION AND STRUCTURAL MEMBERS SHALL BE DESIGNED AND STAMPED BY AN ENGINEER. THE CONTRACTOR IS RESPONSIBLE FOR THE ADJUSTMENT AND VERIFICATION OF ALL STRUCTURAL DETAILS AND CONDITIONS TO MEET ALL LOCAL CODES AND TO INSURE A WELL CONSTRUCTED AND SAFE STRUCTURE.
8. ALL WOOD, CONCRETE AND STEEL STRUCTURAL MEMBERS ARE TO MEET NATIONAL, STATE AND LOCAL BUILDING CODES.
9. ALL COLUMNS OR SOLID FRAMING SHALL BE DESIGNED TO CARRY AND TERMINATE LOADS THROUGH THE STRUCTURE TO FOUNDATION ELEMENTS THAT DISTRIBUTE THE LOADS TO FULL CAPACITY SOILS.
10. GARRELL ASSOCIATES ASSUMES NO LIABILITY FOR ANY HOME CONSTRUCTED FROM THIS PLAN.
11. THIS DESIGN LICENSE IS RELEASED FOR ONE (1) BUILT STRUCTURE ONLY AND IS NOT TRANSFERABLE TO ANOTHER INDIVIDUAL OR COMPANY.
12. GARRELL ASSOCIATES INC. IS THE SOLE OWNER OF THIS OR ANY DERIVATIVE MODIFICATION OF THIS COPYRIGHT PROTECTED PLAN.
13. ARCHITECTURAL DESIGN ASSUMES ENGINEERED FLOOR SYSTEM IS NOT TO EXCEED 14" IN DEPTH. ENGINEER SHALL RELATE FLOOR DEPTH TO STAIR DESIGN AND MODIFY ACCORDINGLY. NOTE: FLOOR SYSTEMS DEEPER THAN 14" IN DEPTH CAN ADVERSELY IMPACT FLOOR PLAN DESIGN.
14. THE DRAWINGS PREPARED BY GARRELL ASSOCIATES INC. ARE ARCHITECTURAL IN NATURE. STRUCTURAL DRAWINGS SHALL BE PREPARED BY A LOCAL ENGINEER PER LOCAL CODES.
15. WINDOW NOTES: PER THE 2012 INTERNATIONAL BUILDING CODE, ALL OPERABLE WINDOWS MUST BE MOUNTED GREATER THAN OR EQUAL TO 24" FROM BOTTOM OF WINDOW TO FINISHED FLOOR, WHEN THE WINDOW IS GREATER THAN OR EQUAL TO 72" FROM THE GRADE IN LIEU OF DECKING SYSTEMS, STOOPS ETC. WITH RAILINGS. ALTERNATE WINDOW FALL DEVICES CONFIRMING TO ASTM 2090 MAY BE USED IF OPERABLE WINDOW IS MOUNTED CLOSER THAN 24" A.F.F.

*SQUARE FOOTAGES

FIRST FLOOR (HEATED)	1,672 S.F.
2ND FLOOR (INCLUDES THE CHILDREN'S RETREAT (HEATED))	1,926 S.F.
SUBTOTAL (HEATED)	3,598 S.F.
2-CAR GARAGE	603 S.F.
GROSS TOTAL	4,201 S.F.

*CALCULATED PER I.R.C. INDUSTRY STD. TO OUTSIDE FACE OF STUD. STAIRS & 2-STORY COUNTED ONCE.

Michael Burling
153 Rusteling Oak ridge
Yorktown, VA 23692

DATE : NOV/08/2022

SCALE : AS NOTED

DRAWN BY: -----

PROJECT : Michael Burling

SHEET

A1.1

CUSTOM CHANGES

ReDesign HP

ORIGINAL DESIGN

GARRELL ASSOCIATES INC.
790 PEACHTREE IND. BLVD., SUITE 200,
SUWANEE, GA 30024

This plan is a derivative and has been modified by ReDesign HP from the original Garrell Associates Inc., stock home plan.

COPYRIGHT

These drawings are the exclusive property of Garrell Associates Inc.. Reproduction in whole or in part without the written permission of Garrell Associates Inc., is in violation and subject to penalties under the Copyright Laws.

LIMITED LICENSE

*You may use these plans for the construction of one and only one house as depicted by the plans. This license is non-transferable.

*You may change or modify the plans. By changing or modifying the plans, you relieve ReDesign HP and Garrell Associates Inc., of all liability associated with the modified design and plans.

*Building codes are subject to various changes and interpretations. The purchaser is responsible for compliance with all local and national building codes, ordinances, site conditions, subdivision restrictions, and structural design. A licensed engineer should review your plans before you apply for a building permit and before construction begins.

*Final selections of materials are the responsibility of the homeowner and/or builder, including, but not limited to proper installation of materials, roofing, glazing, caulking, insulating, flashing, roofing, weatherproofing and many other small items and details not necessarily indicated on the plans, and over which ReDesign HP and Garrell Associates Inc., has no control or responsibility. ReDesign HP and Garrell Associates Inc., shall not be held liable for any errors, omissions, or deficiencies in any form by any party whatsoever.

*You may loan all or part of the plans to third parties including contractors and sub-contractors for the sole purpose of the construction of your house. You agree to retrieve all loaned copies of the plans after construction is completed. Mortgage companies and building officials may retain plans for their records.

Garrell Associates Inc., retains copyright ownership of the original plans and assumes sole copyright ownership of the modified plans. Your payment of a fee for the use of the plans does not transfer any right, title, or interest in the plans.


*Unauthorized use or copying of the plans, or the design they depict infringes upon rights under the copyright act. Copyright infringement carries penalties of up to \$100,000 per infringement.

The framing notes are a carry over from the original drawings and need to be coordinated and reviewed with a local licensed structural engineer to comply with local codes.

Michael Burling
153 Rusteling Oak ridge
Yorktown, VA 23692

DATE	: NOV/08/2022
SCALE	: AS NOTED
DRAWN BY:	-----
PROJECT	: Michael Burling
SHEET	

A1.2

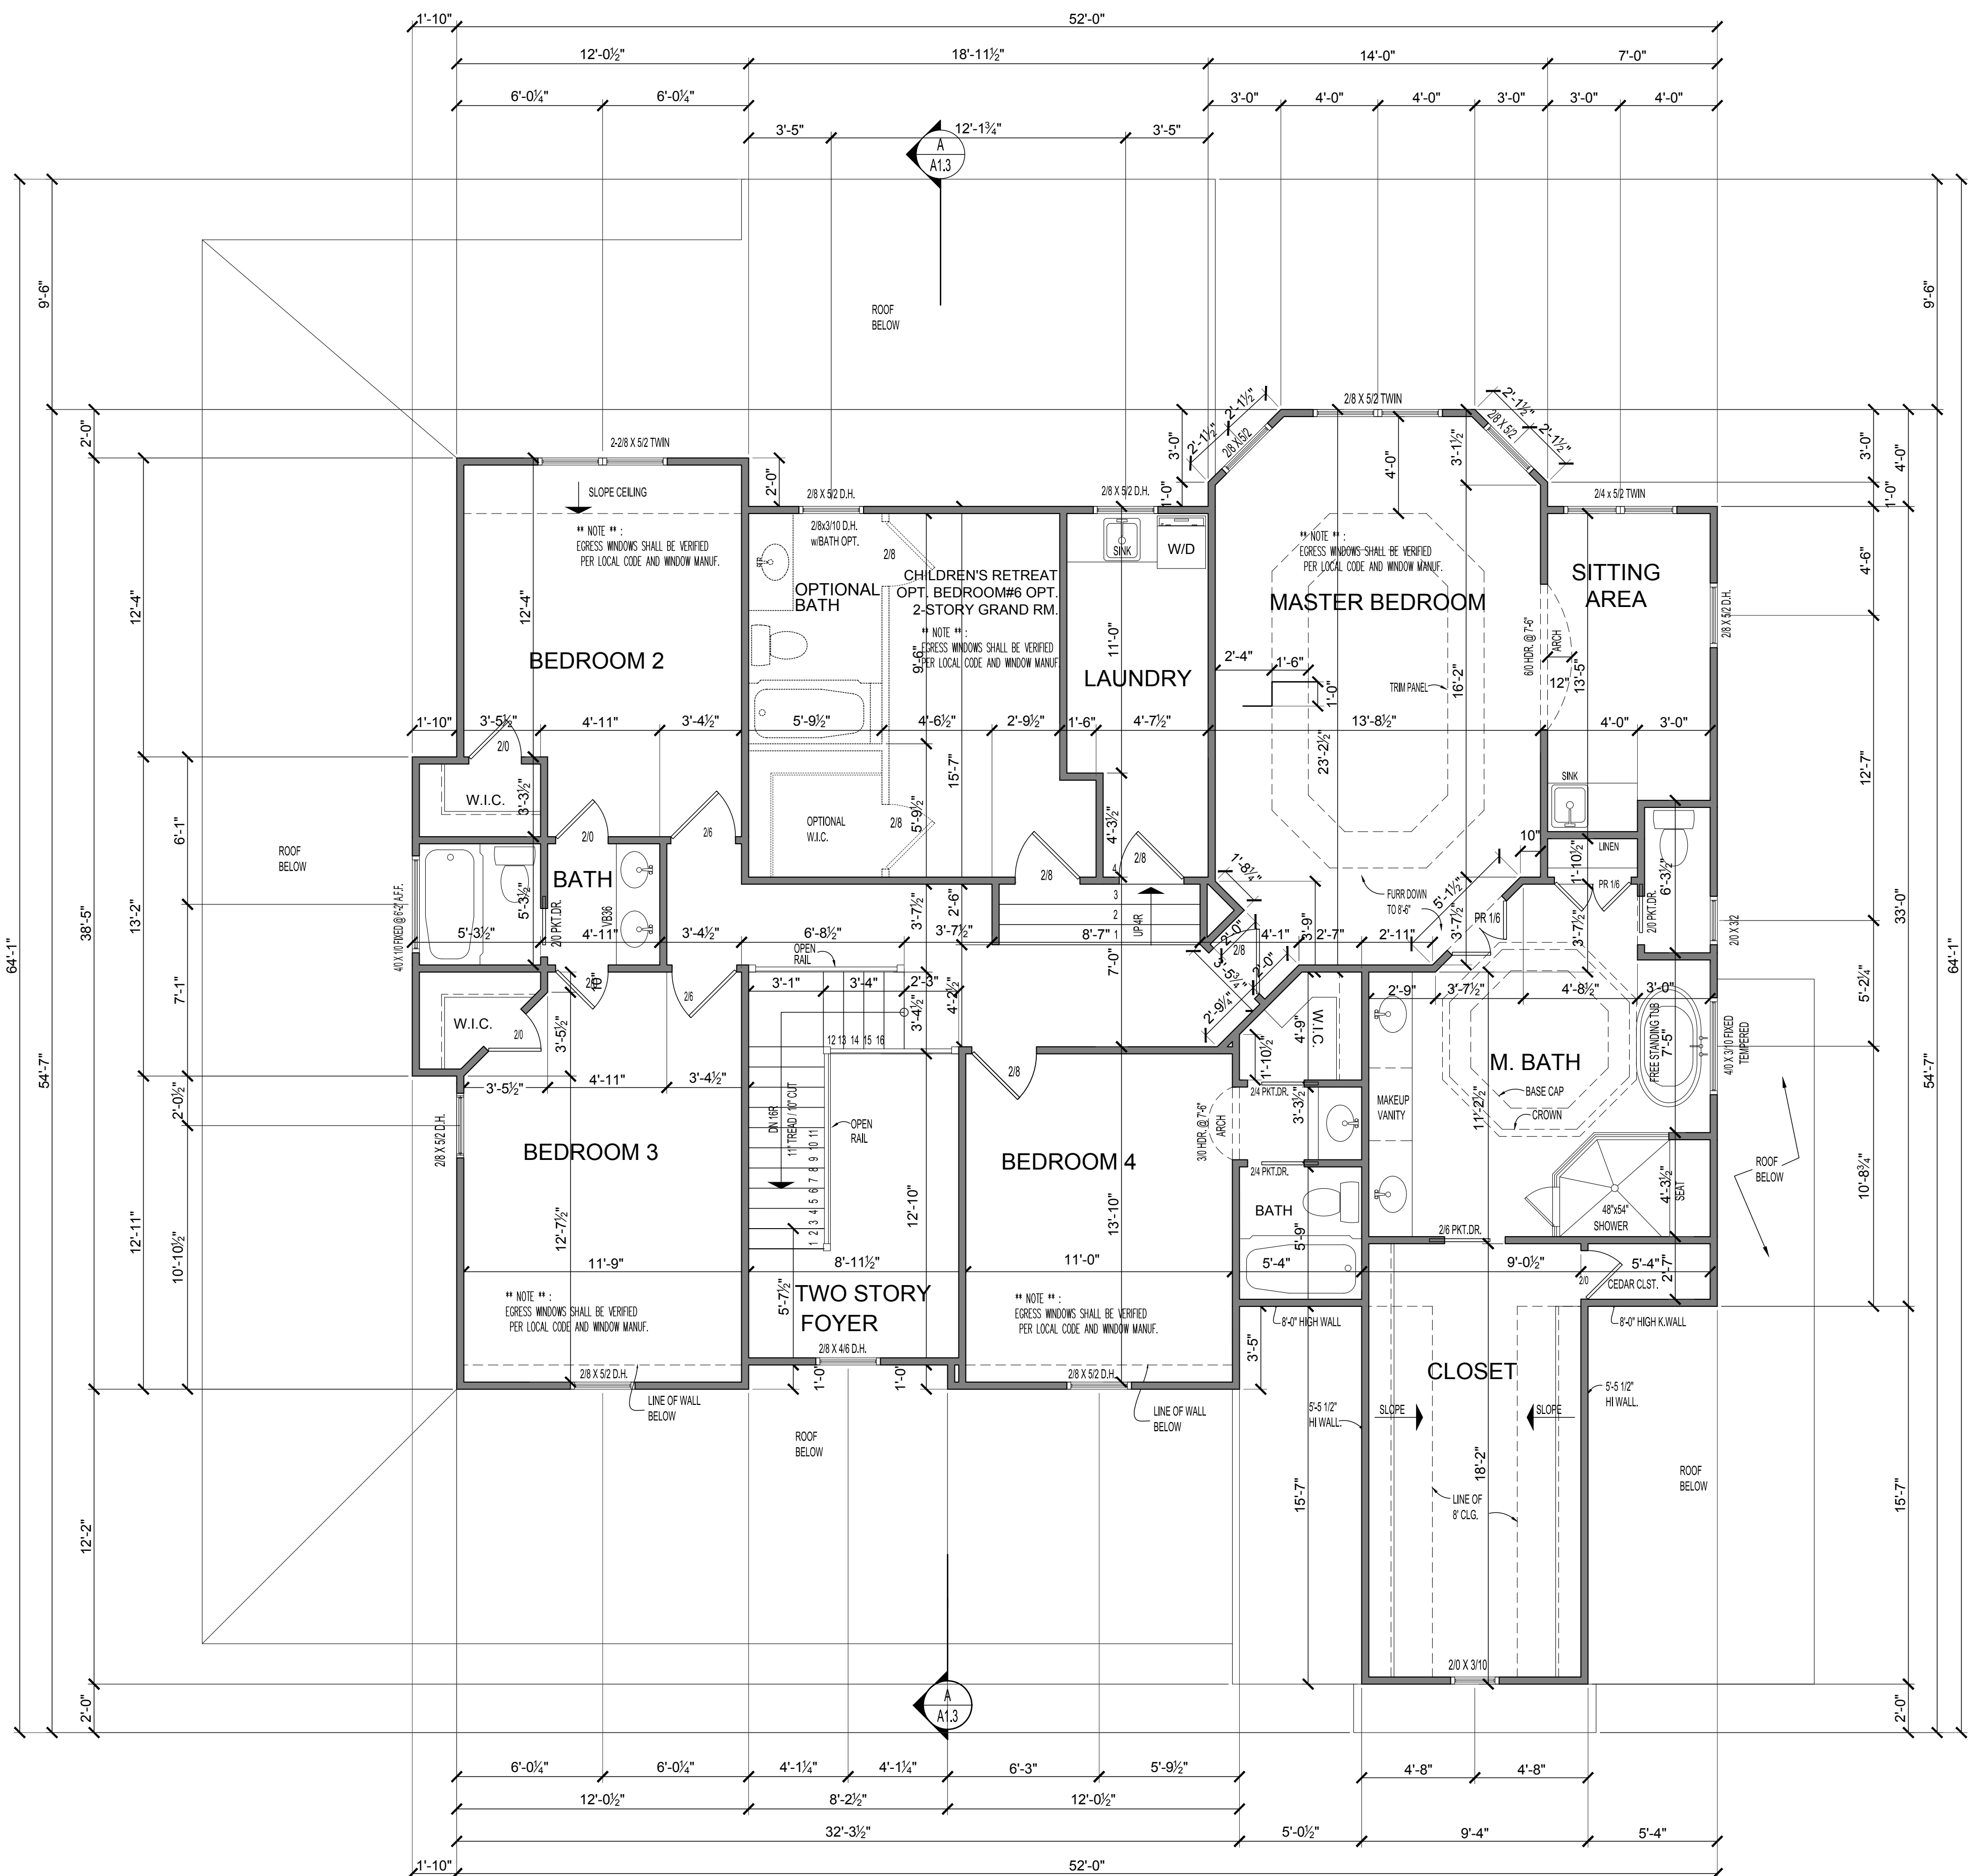

SECOND FLOOR PLAN

SCALE: 1/4" = 1'-0"

GENERAL NOTES

1. ALL WORK SHALL BE PERFORMED IN ACCORDANCE WITH ALL NATIONAL AND LOCAL CODES, REGULATIONS, AND LATEST INTERNATIONAL RESIDENTIAL BUILDING CODE WITH CURRENT ADDENDUM.
2. CONTRACTOR SHALL VERIFY ALL CONDITIONS AND DIMENSIONS AT THE SITE BEFORE BEGINNING CONSTRUCTION. ANY DISCREPANCIES SHALL BE REPORTED TO GARRELL ASSOCIATES, INC. FOR JUSTIFICATION OR CORRECTION BEFORE PROCEEDING WITH THE WORK. CONTRACTOR SHALL ASSUME RESPONSIBILITY FOR ERRORS THAT ARE NOT REPORTED.
3. ALL DIMENSIONS SHALL BE READ OR CALCULATED AND NEVER SCALED.
4. ALL PORTIONS OF FOOTINGS ARE TO BE BELOW LOCAL FROST LINES AND MUST REST ON UNDISTURBED SOIL WITH ADEQUATE BEARING CAPACITY TO SUPPORT THE STRUCTURE. A LOCAL ENGINEER MUST BE CONSULTED FOR PROPER FOOTING AND REINFORCEMENT SIZES.
5. CONTRACTOR TO ENSURE COMPATABILITY OF THE BUILDING WITH ALL SITE REQUIREMENTS.
6. REINFORCE FOUNDATION WALLS PER LOCAL CODES.
7. ALL FOUNDATION AND STRUCTURAL MEMBERS SHALL BE DESIGNED AND STAMPED BY AN ENGINEER. THE CONTRACTOR IS RESPONSIBLE FOR THE ADJUSTMENT AND VERIFICATION OF ALL STRUCTURAL DETAILS AND CONDITIONS TO MEET ALL LOCAL CODES AND TO INSURE A WELL CONSTRUCTED AND SAFE STRUCTURE.
8. ALL WOOD, CONCRETE AND STEEL STRUCTURAL MEMBERS ARE TO MEET NATIONAL, STATE AND LOCAL BUILDING CODES.
9. ALL COLUMNS OR SOLID FRAMING SHALL BE DESIGNED TO CARRY AND TERMINATE LOADS THROUGH THE STRUCTURE TO FOUNDATION ELEMENTS THAT DISTRIBUTE THE LOADS TO FULL CAPACITY SOILS.
10. GARRELL ASSOCIATES ASSUMES NO LIABILITY FOR ANY HOME CONSTRUCTED FROM THIS PLAN.
11. THIS DESIGN LICENSE IS RELEASED FOR ONE (1) BUILT STRUCTURE ONLY AND IS NOT TRANSFERABLE TO ANOTHER INDIVIDUAL OR COMPANY.
12. GARRELL ASSOCIATES INC. IS THE SOLE OWNER OF THIS OR ANY DERIVATIVE MODIFICATION OF THIS COPYRIGHT PROTECTED PLAN.
13. ARCHITECTURAL DESIGN ASSUMES ENGINEERED FLOOR SYSTEM IS NOT TO EXCEED 14" IN DEPTH. ENGINEER SHALL RELATE FLOOR DEPTH TO STAIR DESIGN AND MODIFY ACCORDINGLY. NOTE: FLOOR SYSTEMS DEEPER THAN 14" IN DEPTH CAN ADVERSELY IMPACT FLOOR PLAN DESIGN.
14. THE DRAWINGS PREPARED BY GARRELL ASSOCIATES INC. ARE ARCHITECTURAL IN NATURE. STRUCTURAL DRAWINGS SHALL BE PREPARED BY A LOCAL ENGINEER PER LOCAL CODES.
15. WINDOW NOTES: PER THE 2012 INTERNATIONAL BUILDING CODE, ALL OPERABLE WINDOWS MUST BE MOUNTED GREATER THAN OR EQUAL TO 24" FROM BOTTOM OF WINDOW TO FINISHED FLOOR, WHEN THE WINDOW IS GREATER THAN OR EQUAL TO 12" FROM THE GRADE IN LIEU OF DECKING SYSTEMS, STOOPS ETC. WITH RAILINGS. ALTERNATE WINDOW FALL DEVICES CONFIRMING TO ASTM 2090 MAY BE USED IF OPERABLE WINDOW IS MOUNTED CLOSER THAN 24" A.F.F.



ReDesign HP

GARRELL ASSOCIATES INC.
790 PEACHTREE IND. BLVD. SUITE 200,
SUWANEE, GA 30024

This plan is a derivative and has been modified by ReDesign HP from the original Garrell Associates Inc., stock home plan.

These drawings are the exclusive property of Garrell Associates Inc.. Reproduction in whole or in part without the written permission of Garrell Associates Inc., is a violation and subject to penalties under the Copyright

*You may use these plans for the construction of one and only one house as depicted by the plans. This license is non-transferable.

*You may change or modify the plans. By changing or modifying the plans, you relieve ReDesign HP and Garrell Associates Inc., of all liability associated with the modified design and plans.

*Building codes are subject to various changes and interpretations. The purchaser is responsible for compliance with all local and national building codes, ordinances, site conditions, subdivision restrictions, and structural design. A licensed engineer should review your plans before you apply for a building permit and before construction begins.

* Final selections of materials are the responsibility of the homeowner and/or builder, including, but not limited to proper installation of materials, nailing, gluing, caulking, insulating, flashing, roofing, weatherproofing and many other small items and details not necessarily indicated on the plans, and over which ReDesign HP and Garrell Associates Inc., has no control or responsibility. ReDesign HP and Garrell Associates Inc., shall not be held liable for any errors, omissions, or deficiencies in any form by any party whatsoever.

*You may loan all or part of the plans to third parties including contractors and sub-contractors for the sole purpose of the construction of your house. You agree to retrieve all loaned copies of the plans after construction is completed. Mortgage companies and building officials may retain plans for their records.

Garrell Associates Inc., retains copyright ownership of the original plans and assumes sole copyright ownership of the modified plans. Your payment of a fee for the use of the plans does not transfer any right, title, or interest in the plans.

*Unauthorized use or copying of the plans, or the design they depict infringes upon rights under the copyright act. Copyright infringement carries penalties of up to \$100,000 per infringement.

The framing notes are a carry over from the original drawings and need to be coordinated and reviewed with a local licensed structural engineer to comply with local codes.

Michael Burling
153 Rusteling Oak ridge
Yorktown, VA 23692

DATE	:	NOV/08/2022
SCALE	:	AS NOTED
DRAWN BY:	-----	
PROJECT	:	Michael Burling

SHEET

A1.3



NOTE: S.S.METAL ROOF


NOTE: 1'-0" O.H., TYP.

ROOF PLAN

SCALE: 1/4" = 1'-0"



SCALE: 1/4" = 1'-0"

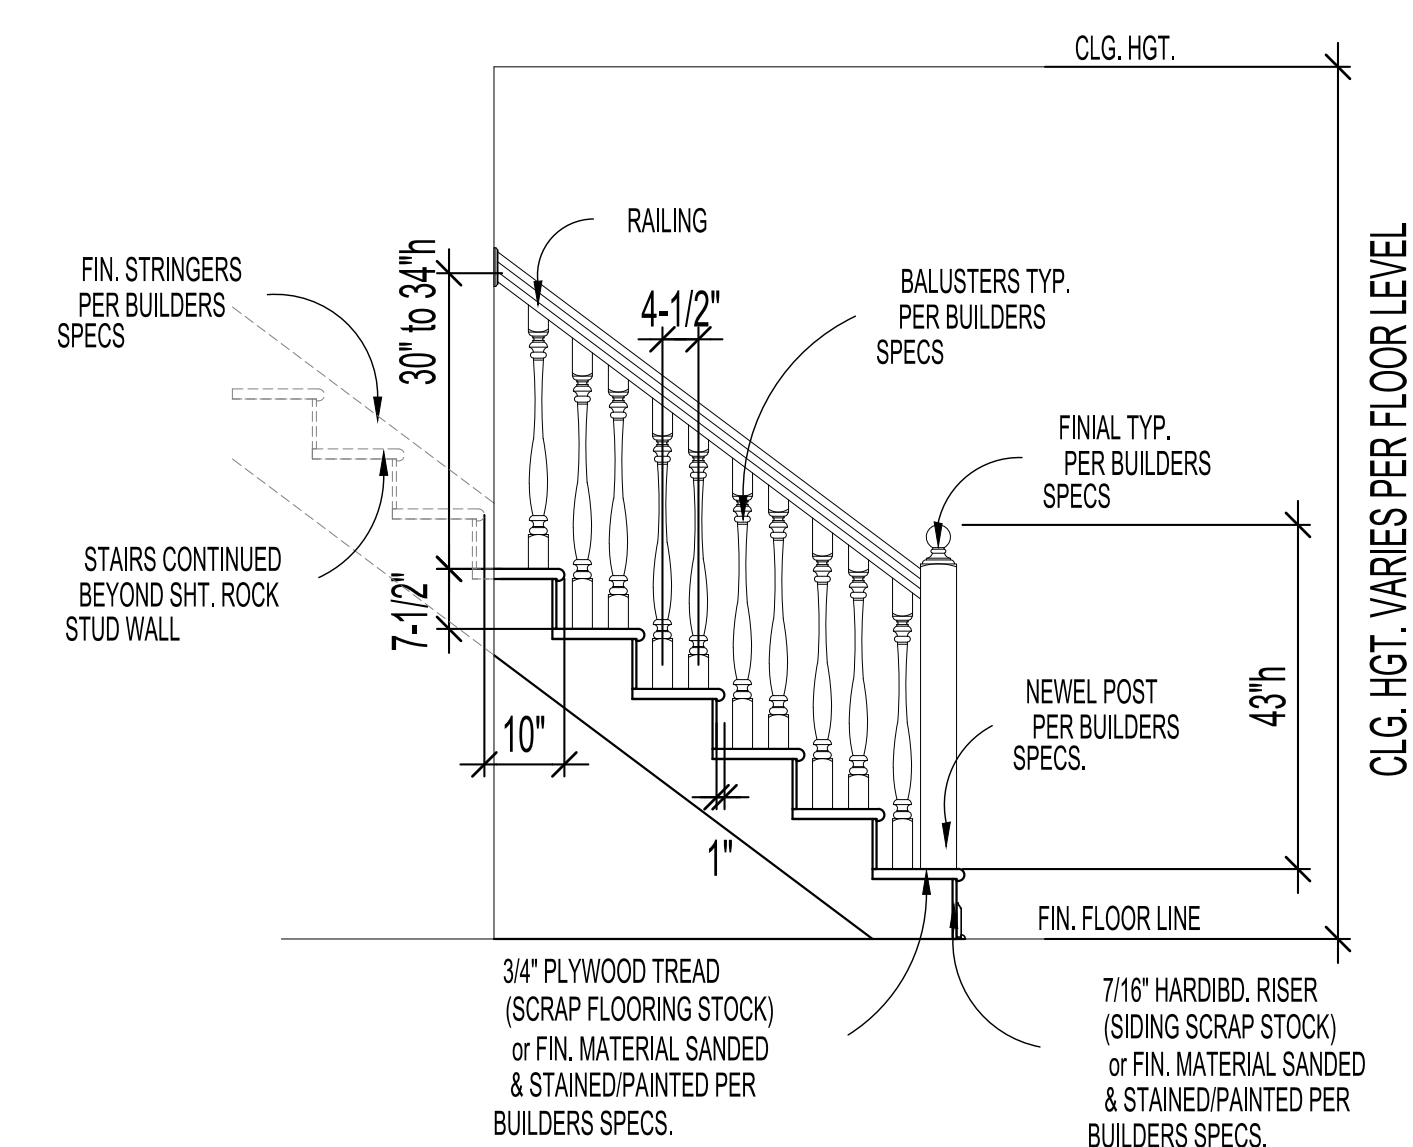



ReDesign HP

GARRELL ASSOCIATES INC.
790 PEACHTREE IND. BLVD. SUITE 200,
SUWANEE, GA 30024

*This plan is a derivative and has been modified by ReDesign HP from the original Garrell Associates Inc., stock home plan.

These drawings are the exclusive property of Garrell Associates Inc., Reproduction in whole or in part without the written permission of Garrell Associates Inc., is in violation and subject to penalties under the Copyright Laws.

*You may use these plans for the construction of one and only one house as depicted by the plans. This license is non-transferable.

modifying the plans, you relieve ReDesign III[®] and Garrell Associates Inc., of all liability associated with the modified design and plans.

*Building codes are subject to various changes and interpretations. The purchaser is responsible for compliance with all local and national building codes, ordinances, site conditions, subdivision restrictions, and structural design. A licensed engineer should review your plans before you apply for a building permit and before construction begins.

*Final selections of materials are the responsibility of the homeowner and/or builder, including, but not limited to proper installation of materials, nailing, gluing, caulking, insulating, flashing, roofing, weatherproofing and many other small items and details not necessarily indicated on the plans, and over which ReDesign HP and Garrell Associates Inc., has no control or responsibility. ReDesign HP and Garrell Associates Inc., shall not be held liable for any errors, omissions, or deficiencies in any form by any party whatsoever.

*You may loan all or part of the plans to third parties including contractors and sub-contractors for the sole purpose of the construction of your house. You agree to retrieve all loaned copies of the plans after construction is completed. Mortgage companies and building officials may retain plans for their records-

Garrell Associates Inc., retains copyright ownership of the original plans and assumes sole copyright ownership of the modified plans. Your payment of a fee for the use of the plans does not transfer any right, title, or interest in the plans.

*Unauthorized use or copying of the plans, or the design they depict infringes upon rights under the copyright act. Copyright infringement carries penalties of up to \$100,000 per infringement.

The framing notes are a carry over from the original drawings and need to be coordinated and reviewed with a local licensed structural engineer to comply with local codes.

Michael Burling
153 Rusteling Oak ridge
Yorktown, VA 23692

DATE	: NOV/08/2022
SCALE	: AS NOTED
DRAWN BY:	-----
PROJECT	: Michael Burling
SHEET	

A2.0




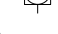



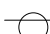
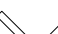

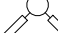






  


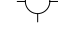










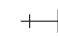
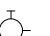
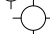



SCALE: 1/4" = 1'-0"

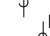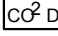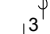

SCALE: 1/4" = 1'-0"

ELECTRICAL LEGEND

SYMBOL	DESCRIPTION	SYMBOL	DESCRIPTION
	DUPLEX OUTLET (GROUNDED TYPE)		RECESSED LIGHT FOR WET AREA
	WEATHER PROOF DUPLEX OUTLET (GFI)		ONE TUBE UNDER COUNTER FLUORESCENT LIGHT
	WALL SWITCH CONTROLLED DUPLEX OUTLET		EXTERIOR CAST ALUMINUM FLOOD LIGHTS
	ABOVE COUNTER LOCATION		
	FLUSH FLOOR WALL SWITCH CONTROLLED DUPLEX OUTLET. OWNER VERIFY LOCATION		CEILING MOUNTED FAN - PADDLE
	220 VOLT OUTLET OR CONNECTION		CEILING MOUNTED FAN - EXHAUST
	TELEVISION ANTENNA/CABLE OUTLET		CEILING MOUNTED FAN AND HEATER
	TELEPHONE OUTLET LOCATION		CEILING MOUNTED GAN, LIGHT, AND HEATER
	DOOR CHIME LOCATION		PORCELAIN LAMPHOLDER
	120 VOLT JUNCTION BOX		DOOR BELL BUTTON
	SINGLE POLE WALL SWITCH		DETECTOR REQUIRE
	SINGLE POLE WALL SWITCH WITH DIMMER		SMOKE DETECTOR
	3-WAY WALL SWITCH		THERMOSTAT
	3-WAY WALL SWITCH WITH DIMMER		AUTOMATIC GARAGE DOOR OPENER OUTLET
	CEILING MOUNTED LIGHT FIXTURE		UNDERCABINET LIGHT
	WALL BRACKET MOUNTED LIGHT FIXTURE		
	SUSPENDED CEILING MOUNTED LIGHT FIXTURE		CARBON MONOXIDE DETECTOR
	RECESSED DIRECTIONAL CEILING LIGHT FIXTURE		
	RECESSED CEILING LIGHT FIXTURE		
	RECESSED LIGHT FOR WET AREA		

CUSTOM CHANGES

ReDesign HP

ORIGINAL DESIGN

GARRELL ASSOCIATES INC.
790 PEACHTREE IND. BLVD. SUITE 200,
SUWANEE, GA 30024

This plan is a derivative and has been modified by ReDesign HP from the original Garrell Associates Inc., stock home plan.

COPYRIGHT

These drawings are the exclusive property of Garrell Associates Inc.. Reproduction in whole or in part without the written permission of Garrell Associates Inc., is in violation and subject to penalties under the Copyright Laws.

LIMITED LICENSE

*You may use these plans for the construction of one and only one house as depicted by the plans. This license is non-transferable.

*You may change or modify the plans. By changing or modifying the plans, you relieve ReDesign HP and Garrell Associates Inc., of all liability associated with the modified design and plans.

*Building codes are subject to various changes and interpretations. The purchaser is responsible for compliance with all local and national building codes, ordinances, site conditions, subdivision restrictions, and structural design. A licensed engineer should review your plans before you apply for a building permit and before construction begins.

*Final selections of materials are the responsibility of the homeowner and/or builder, including, but not limited to proper installation of materials, roofing, siding, caulking, insulating, flashing, roofing, weatherproofing and many other small items and details not necessarily indicated on the plans, and over which ReDesign HP and Garrell Associates Inc., has no control or responsibility. ReDesign HP and Garrell Associates Inc., shall not be held liable for any errors, omissions, or deficiencies in any form by any party whatsoever.

*You may loan all or part of the plans to third parties including contractors and sub-contractors for the sole purpose of the construction of your house. You agree to retrieve all loaned copies of the plans after construction is completed. Mortgage companies and building officials may retain plans for their records.

Garrell Associates Inc., retains copyright ownership of the original plans and assumes sole copyright ownership of the modified plans. Your payment of a fee for the use of the plans does not transfer any right, title, or interest in the plans.

*Unauthorized use or copying of the plans, or the design they depict infringes upon rights under the copyright act. Copyright infringement carries penalties of up to \$100,000 per infringement.

The framing notes are a carry over from the original drawings and need to be coordinated and reviewed with a local licensed structural engineer to comply with local codes.

Michael Burling
153 Rusteling Oak ridge
Yorktown, VA 23692

DATE	: NOV/08/2022
SCALE	: AS NOTED
DRAWN BY:
PROJECT	: Michael Burling
SHEET	

A3.0

