


- | | |
|-----------------|--|
| ELEVATION NOTES | (1) TYP Roof Overhang to be 24", UNO. |
| | (2) Window Supplier responsible for tempering appropriate windows as required by code. |
| | (3) All indicated window grids to be 'Simulated Divided Lites', unless clearly noted otherwise. |
| | (4) As feasible, all flue/exhaust pipes to be located on 'Back-side' of roof and painted to match roofing color. |
| | (5) Ice and water shield to be installed along roof plane 24" beyond exterior wall line. |
| | (6) All materials to wrap outside corners, unless clearly noted otherwise. |
| | (7) Roof gutters and down spouts to be sized and installed per Manufacturer's Specifications. |

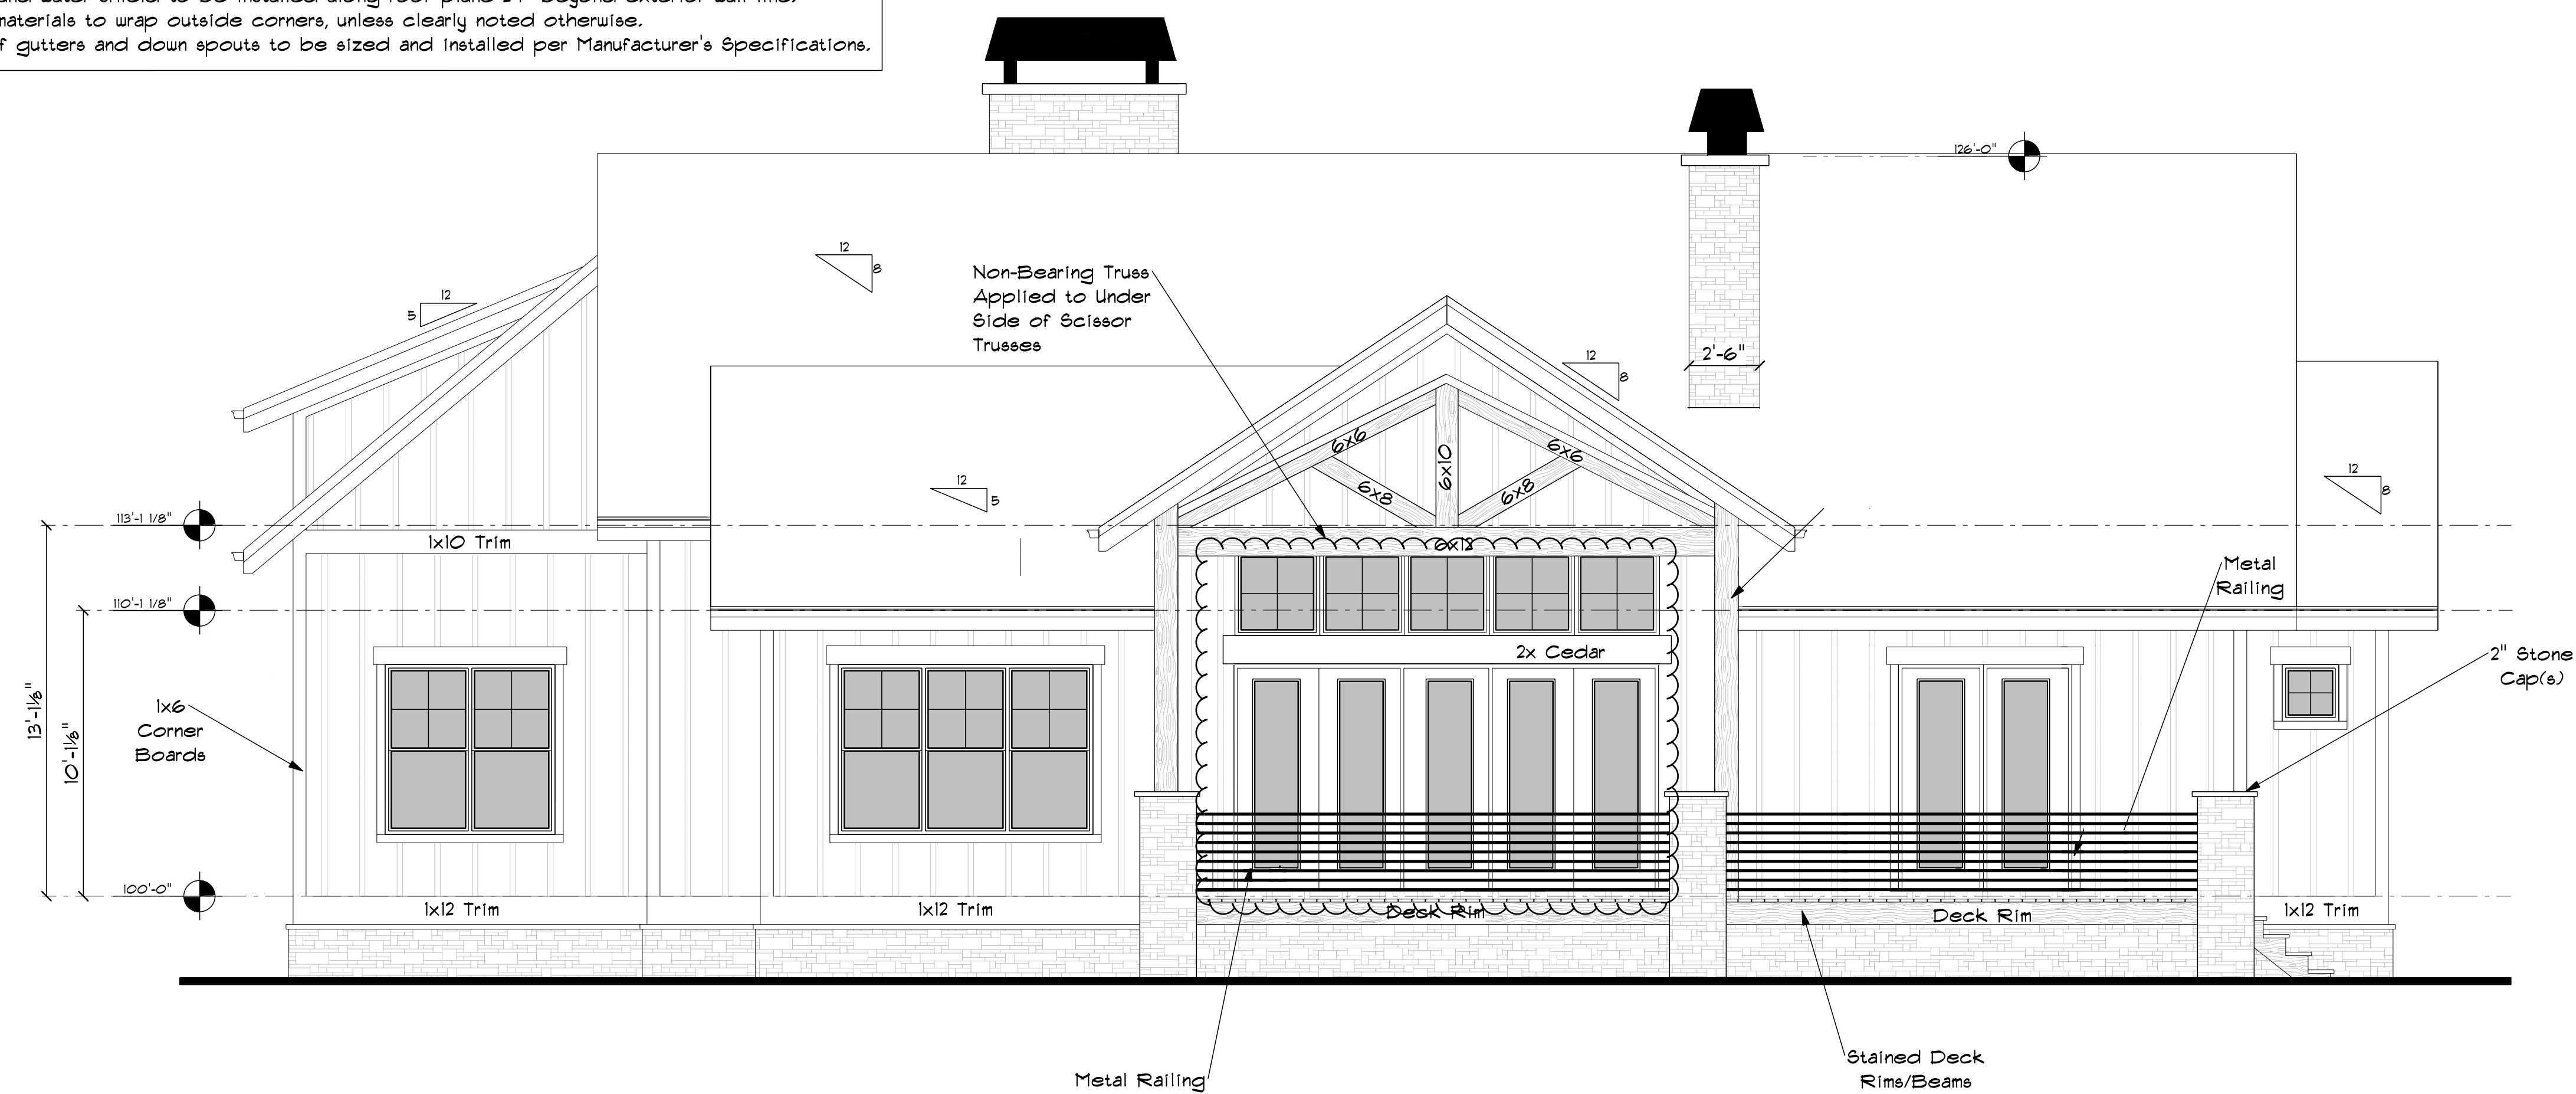

No part of this plan may be reproduced or transmitted in any form or by any means, electronic or mechanical (including photocopying, recording, or any information retrieval system), without the written approval of Rentfrow Design, LLC. No derivative works of this plan may be made without written permission. The purchaser of this set of home plans entitles the purchaser to use this set of plans for construction of only one building.

9-29-21
12-27-21

4130


BARE RESIDENCE



Ft. Collins, CO 80525
970-412-3400
www.RentfrowDesign.com


FRONT ELEVATION
BACK ELEVATION

2 of 8

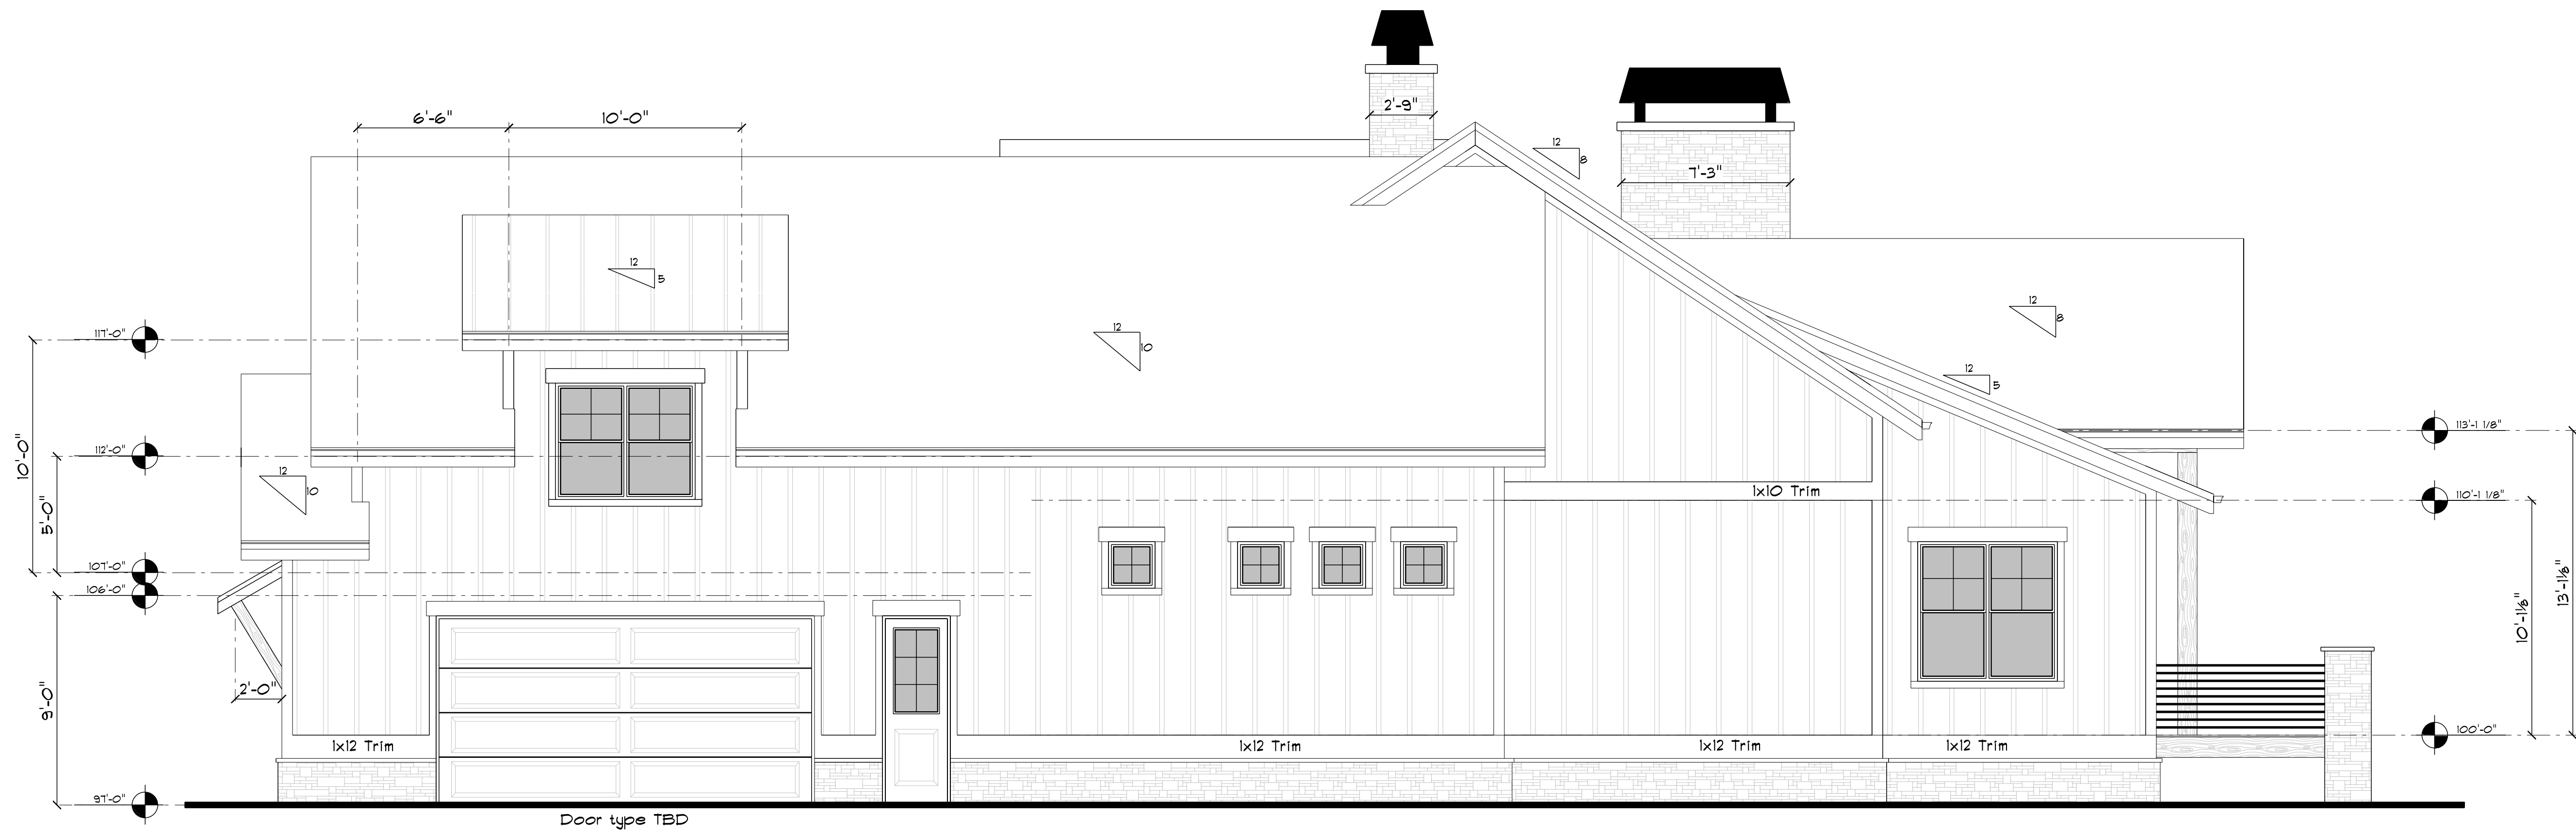

- ELEVATION NOTES**
- (1) TYP Roof Overhangs to be 24", UNO.
 - (2) Window Supplier responsible for tempering appropriate windows as required by code.
 - (3) All indicated window grids to be 'Simulated Divided Lites,' unless clearly noted otherwise.
 - (4) As feasible, all flue/exhaust pipes to be located on 'Back-side' of roof and painted to match roofing color.
 - (5) Ice and water shield to be installed along roof plane 24" beyond exterior wall line.
 - (6) All materials to wrap outside corners, unless clearly noted otherwise.
 - (7) Roof gutters and down spouts to be sized and installed per Manufacturer's Specifications.

RIGHT ELEVATION
Scale 1/4"=1'-0"

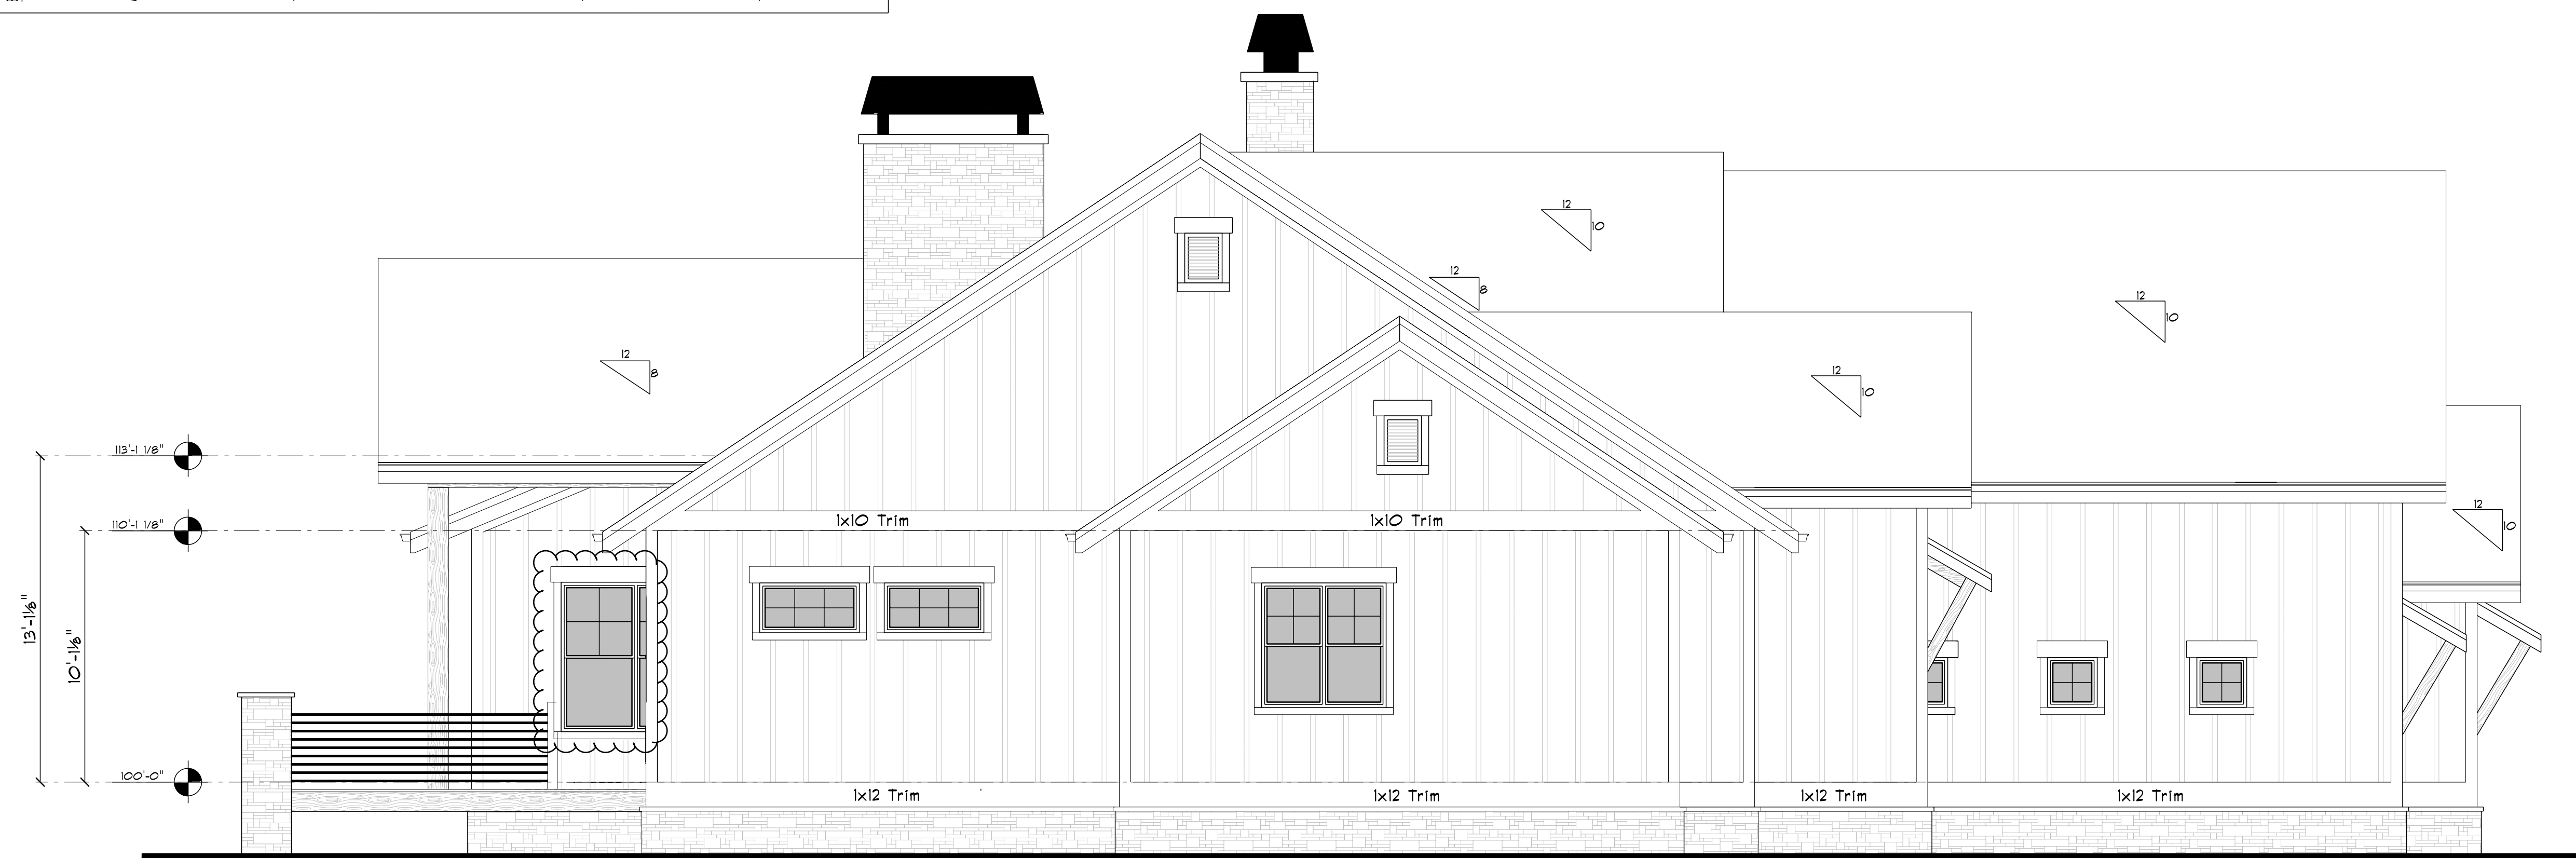

LEFT ELEVATION
Scale 1/4"=1'-0"

Copyright owned By Rentfrow Design, LLC

No part of this plan may be reproduced or transmitted in any form or by any means, electronic or mechanical (including photocopying, recording, or by any information storage and retrieval system), without the prior written permission of Rentfrow Design, LLC. No derivative work of this plan may be made without prior written permission. The purchaser of this set of home plans certifies the purchaser to use this set of plans for the construction of only one building.

Revision: 9-23-21


BARE RESIDENCE

Job Number 4130

RENTFROW DESIGN, LLC

Ft. Collins, CO 80525

970-412-3400
www.RentfrowDesign.com

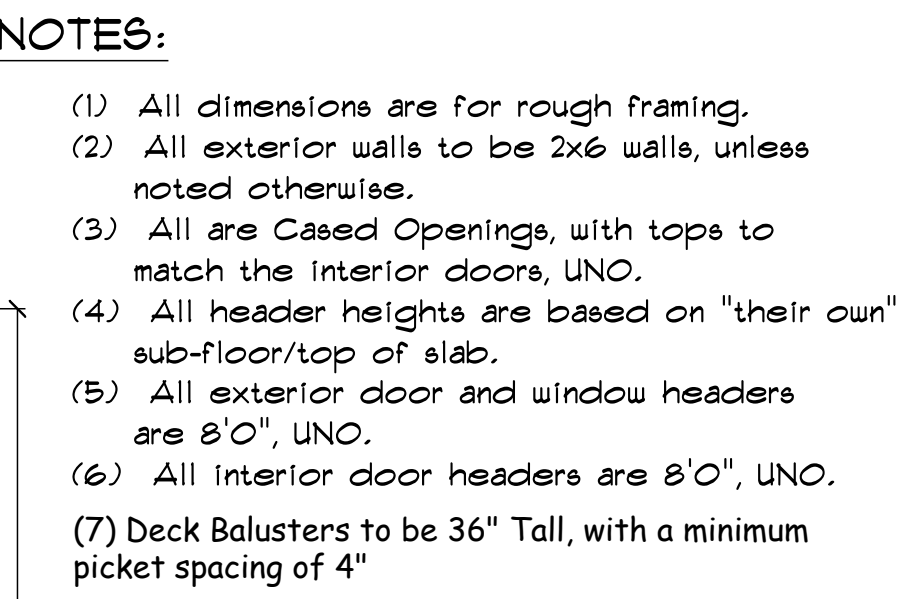



MAIN FLOOR PLAN

Scale 1/4"=1'-0" 2,836 FinSqFt

Copyright © Rainfrow Design, LLC

No part of this plan may be reproduced or transmitted in any form or by any means, electronic or mechanical, (including photocopying, recording, or by any information storage and retrieval system), without the written approval of Rainfrow Design, LLC.

No derivative works of this plan may be made without prior written permission. The purchaser of this set of home plans entitles the purchaser to use this set of plans for the construction of only one building.

Revisions: 9-29-21 12-27-21		
<h1>BARE RESIDENCE</h1>	Job Number 4150	
	 <p>RENTFROW DESIGN, LLC</p> <p>Ft. Collins, CO 80525</p> <p>970-412-3400 www.RentfrowDesign.com</p>	

MAIN FLOOR PLAN

4 of 8