

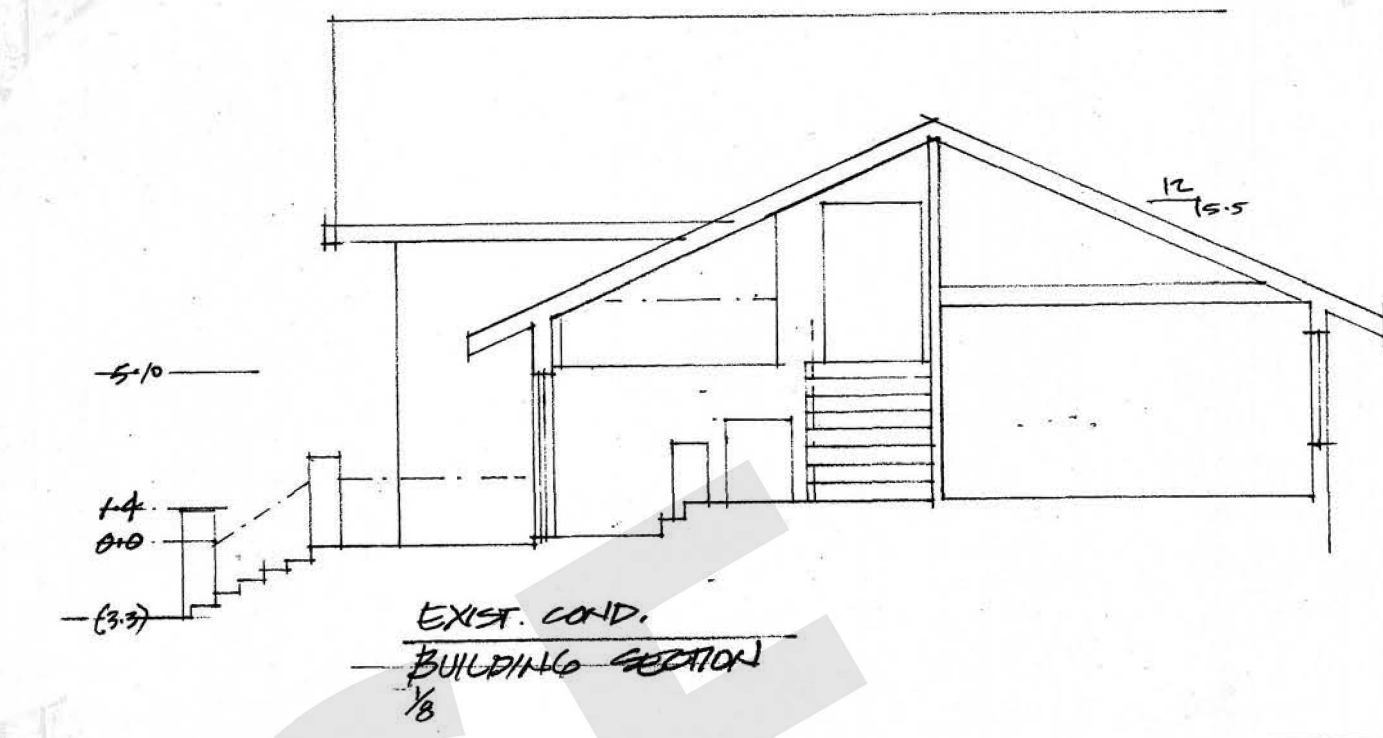
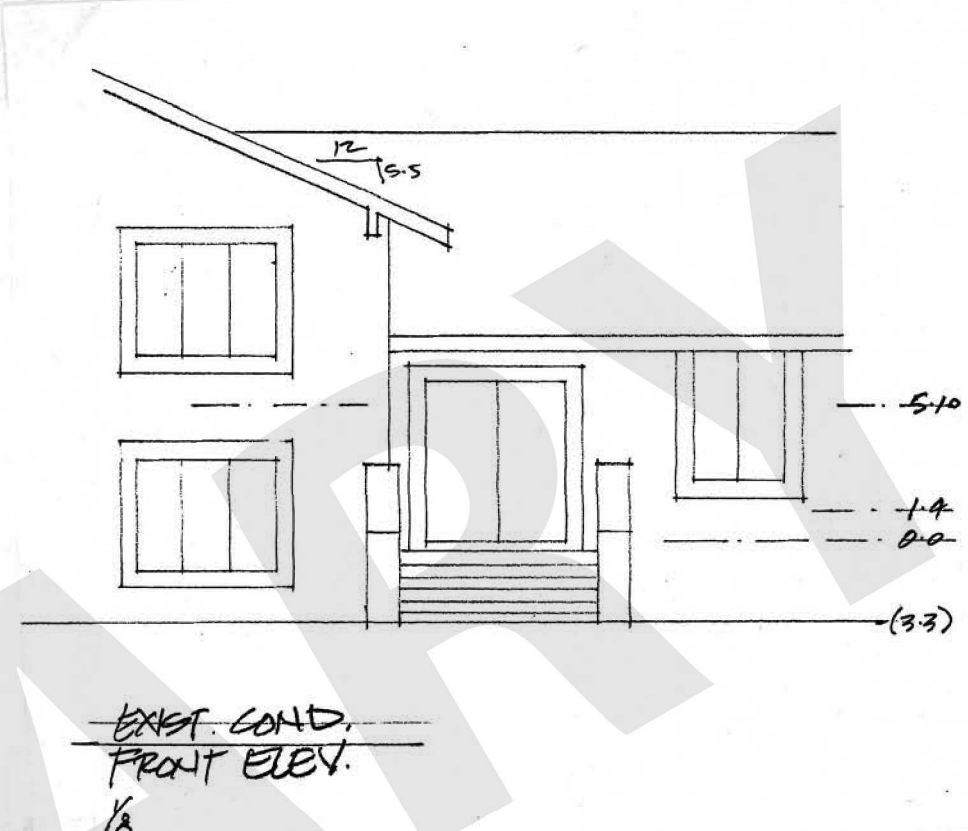
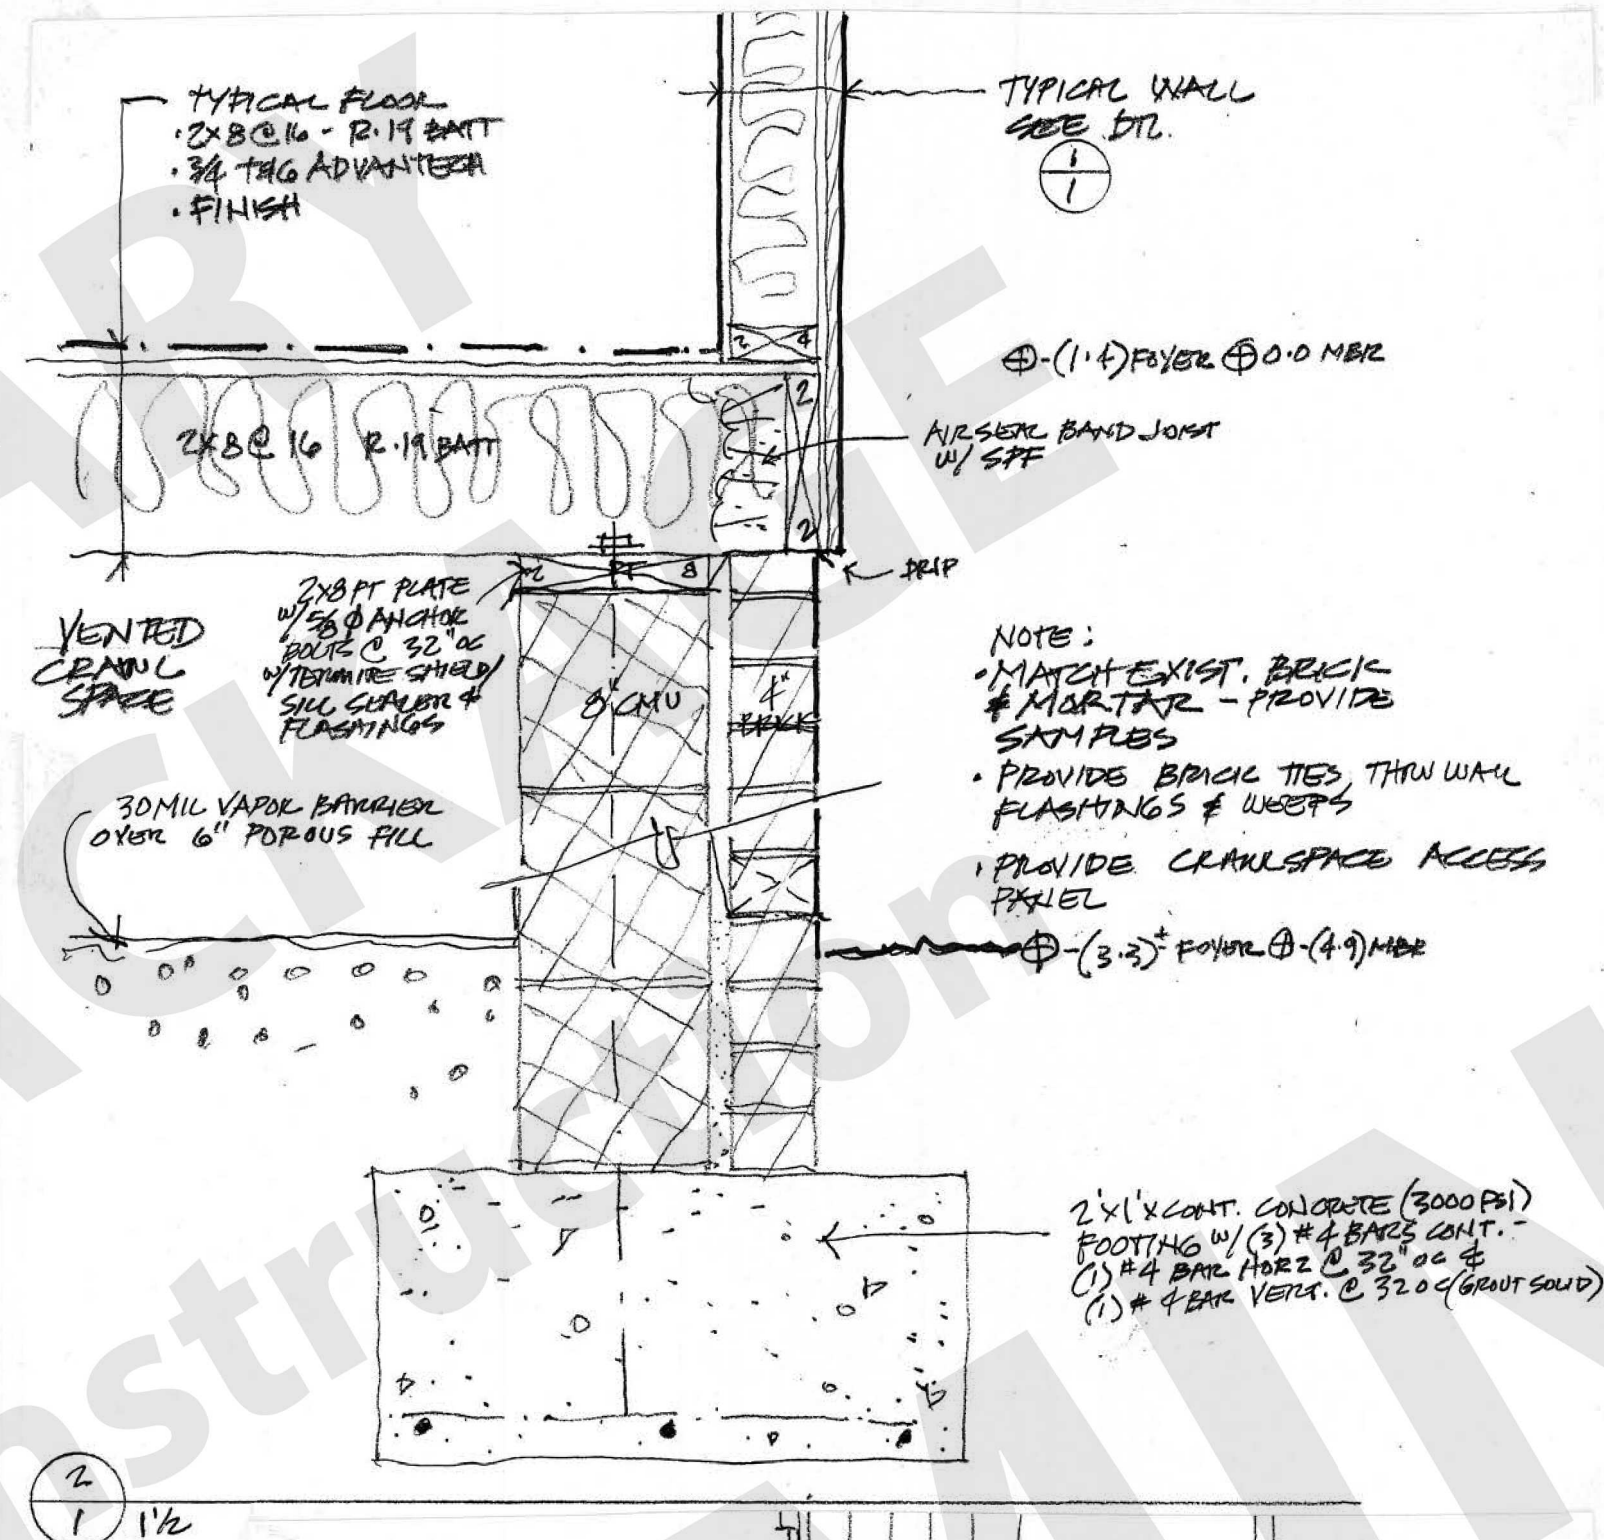
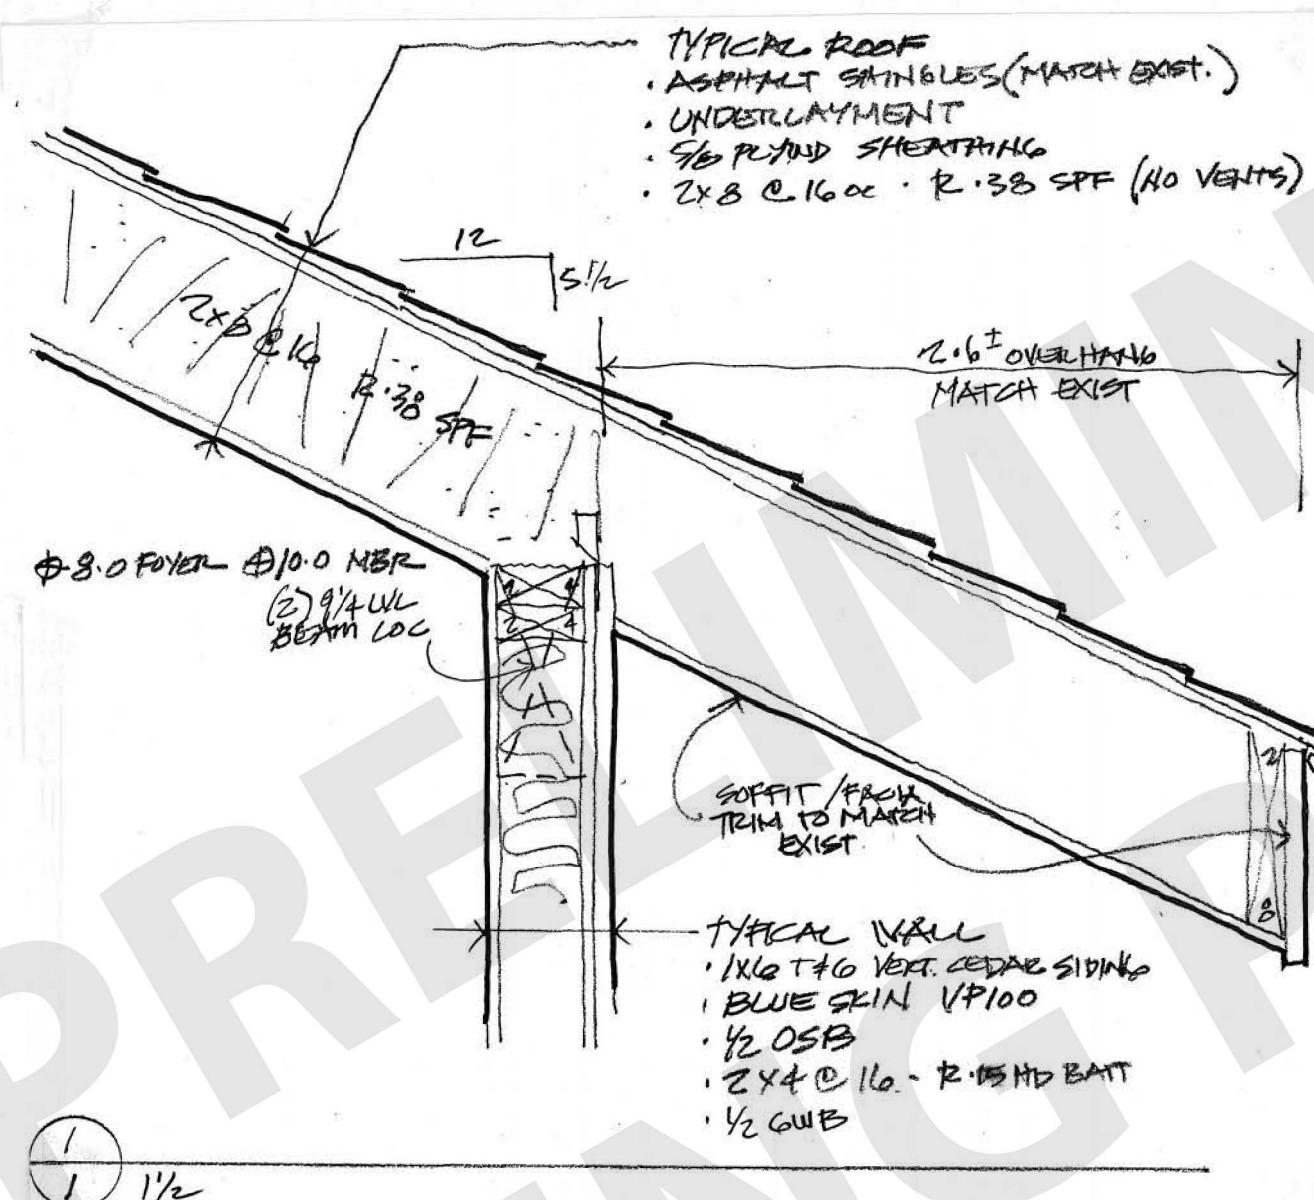
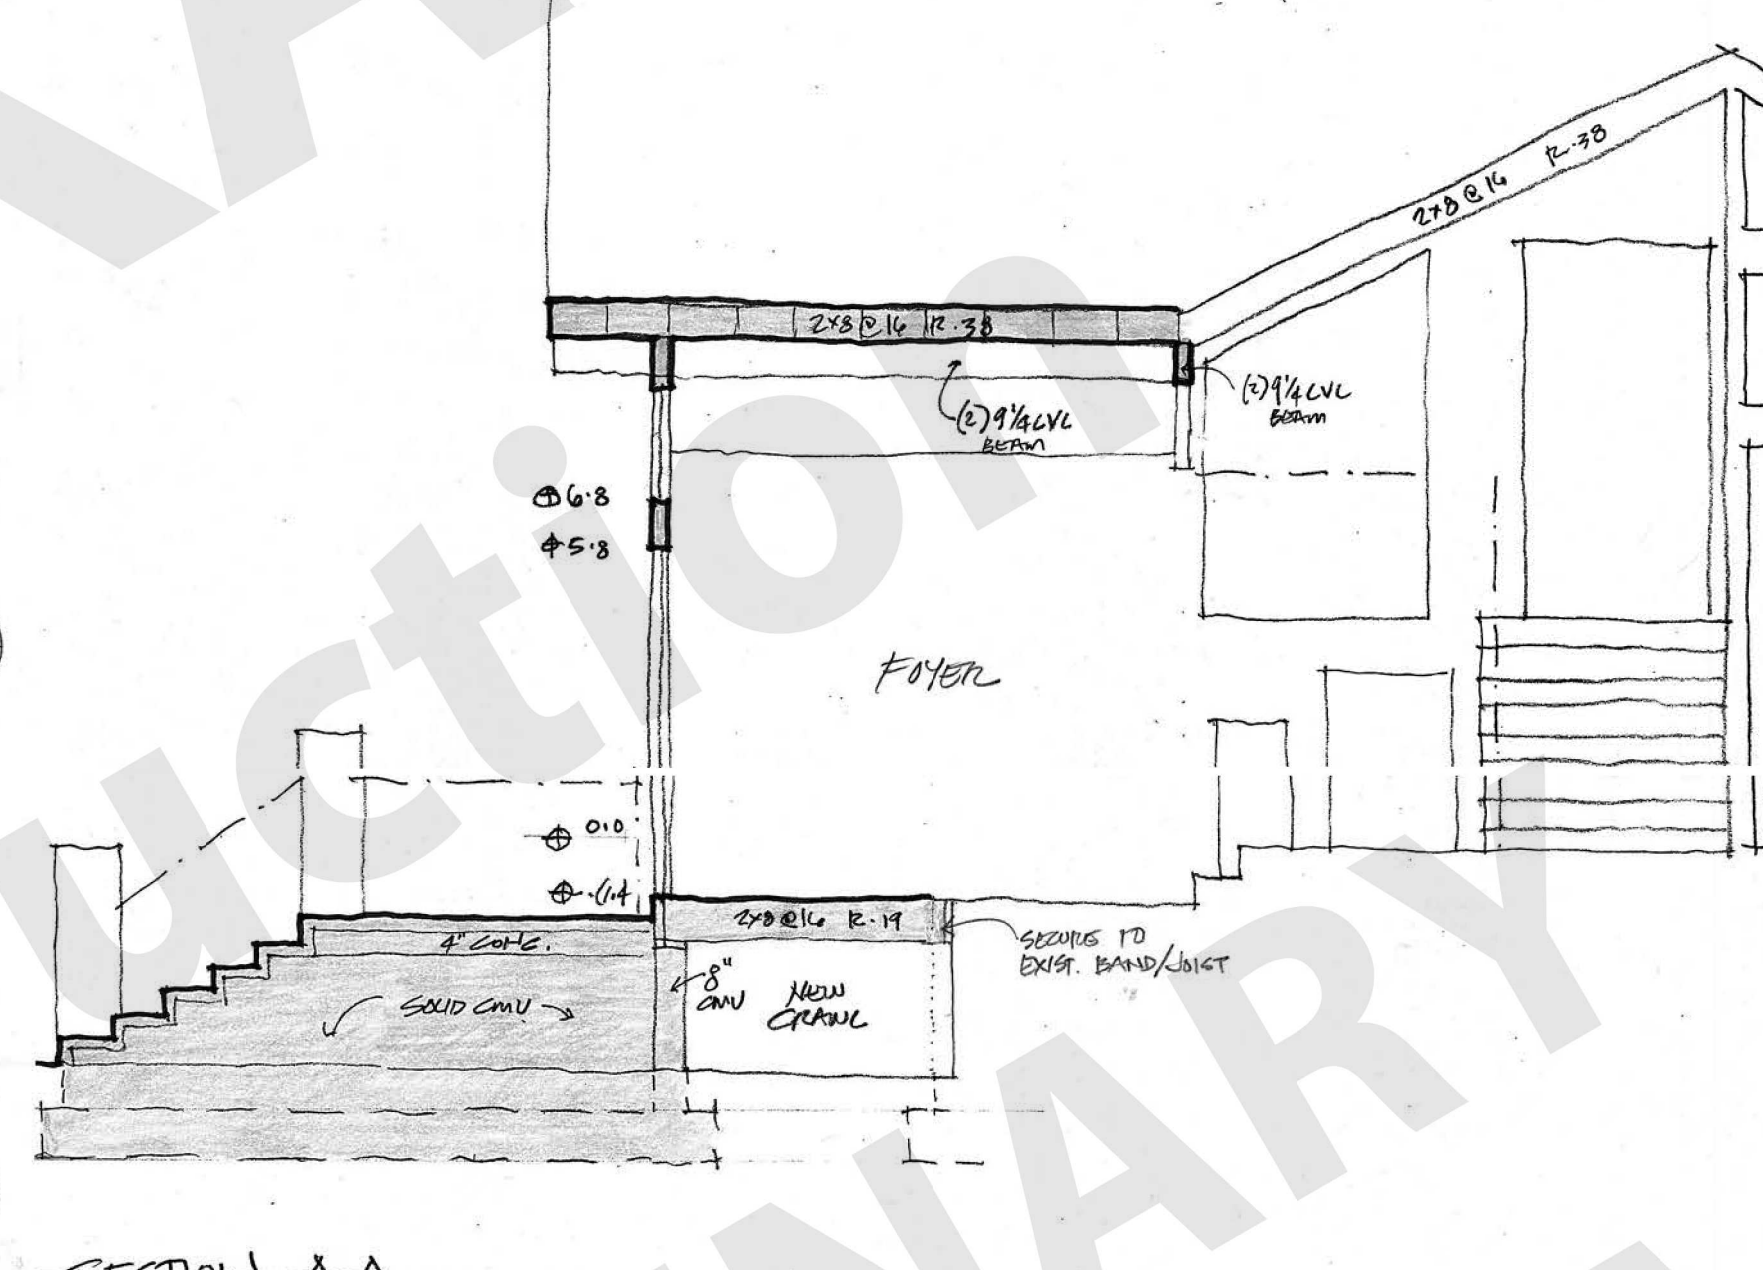


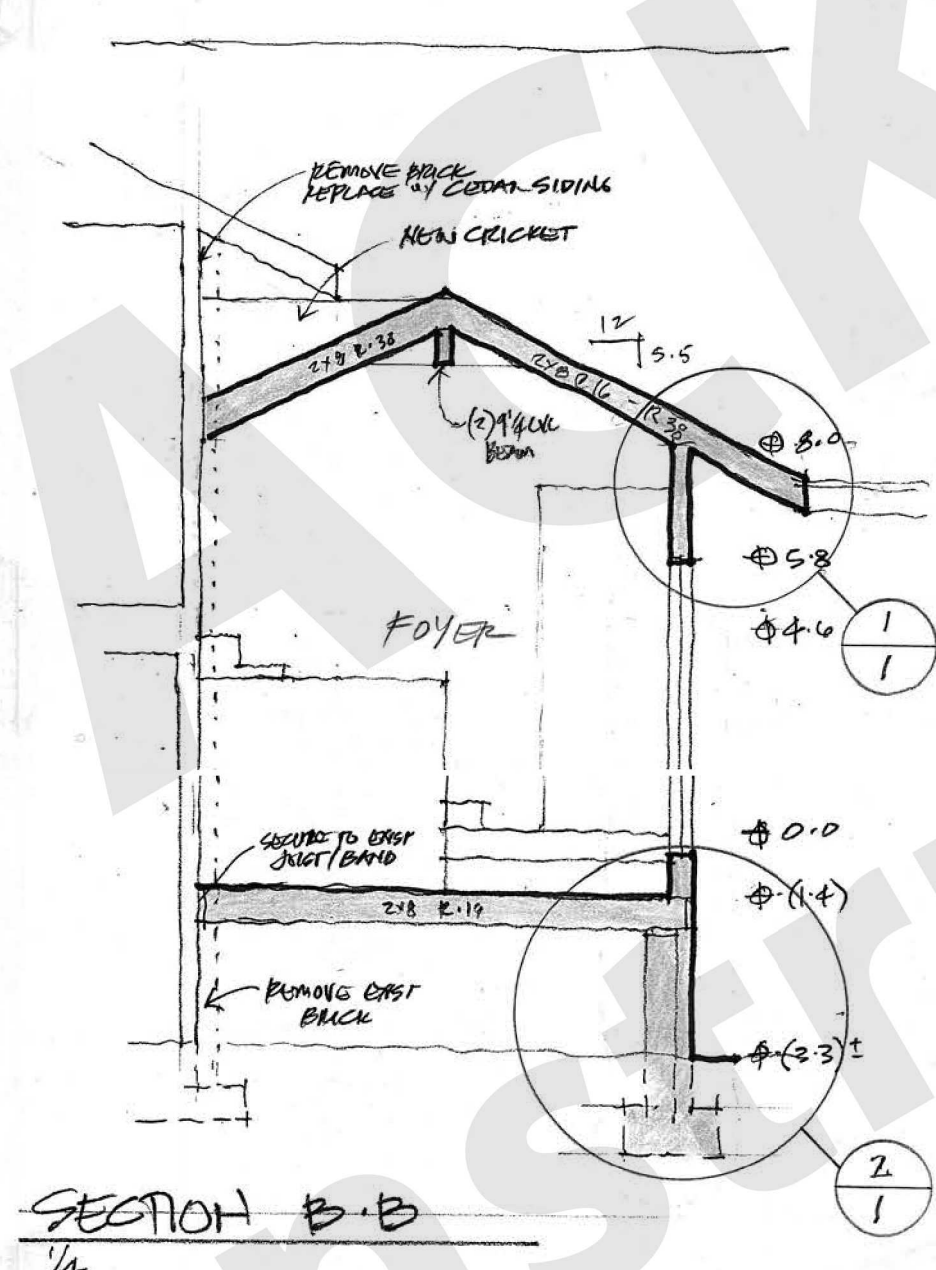

PRELIMINARY FINISH SCHEDULE




ROOM	FLOOR	BASE	WALL	CASING	HT	NOTES
PROJ. 1. FOYER	UD.	UP.	PTD GNB	PTD W.D.	VARIES	OPTION - NEW WOOD FLOOR / 1x6 T&G CEILING BOARDS (MATCH EXIST.)
PROJ. 2. MBR-SUITE	UD.	UD.	PTD GNB	PTD W.D.	8'-0"	WOOD CEILING CLS. FIRE PLACE CLOS. SYSTEM CLOS. SYSTEM SHIVA / LINEN CL. / QUC / PAPER / STATION / ZULET / WOOD CEILING SINK / VANITY / TOILET
PROJ. 3. LIVING ROOM	UD.	UD.	PTD GNB	PTD W.D.	VARIES	OPTION - NEW WOOD FLOOR / CUSTOM WINDOWS
PROJ. 3. RIVER ROOM	UD.	UD.	PTD GNB	PTD W.D.	VARIES	DEMO TILE / RAISE FLOORS 4" EXIST / NEW WOOD FLOOR
PROJ. 4. COVERED PATIO	UD.	UD.	PTD GNB	PTD W.D.	8'-0"	

PROJ. 1 - FOYER NEW ENTRY FLOOR PLAN 1/4

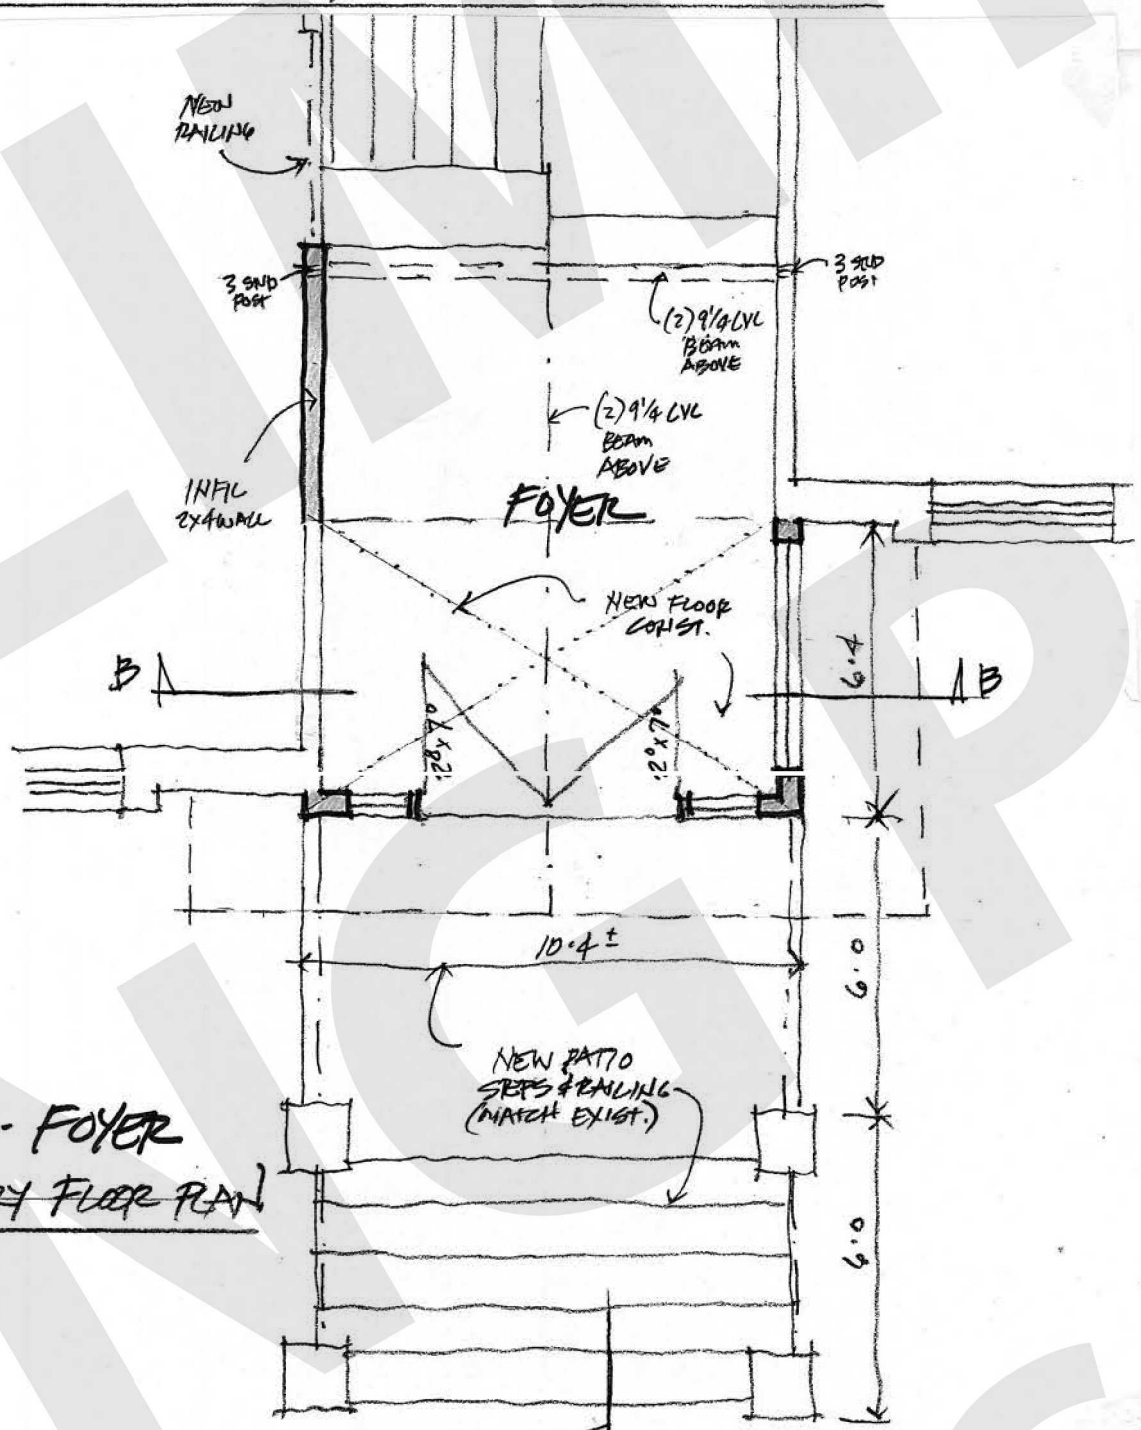

GENERAL NOTES

1. ALL CONSTRUCTION TO MEET CURRENT BUILDING CODE (IBC - 2018).
2. DIMENSIONS SHOWN ARE TO FACE OF STUD OR MASONRY UNLESS OTHERWISE NOTED.
3. BUILDER HAS SOLE RESPONSIBILITY FOR THE WATER-TIGHT INTEGRITY OF THE STRUCTURE.
4. SIDING REPLACEMENT: REMOVE EXIST. T. 111 SIDING & WEATHER BARRIER. REPAIR / REPLACE WALL SHEATHING (MATCH EXIST.) INSTALL NEW WEATHER BARRIER (BUSHN VP100) & NEW 1x6 T&G VERTICAL CEDAR SIDING & TRIM.

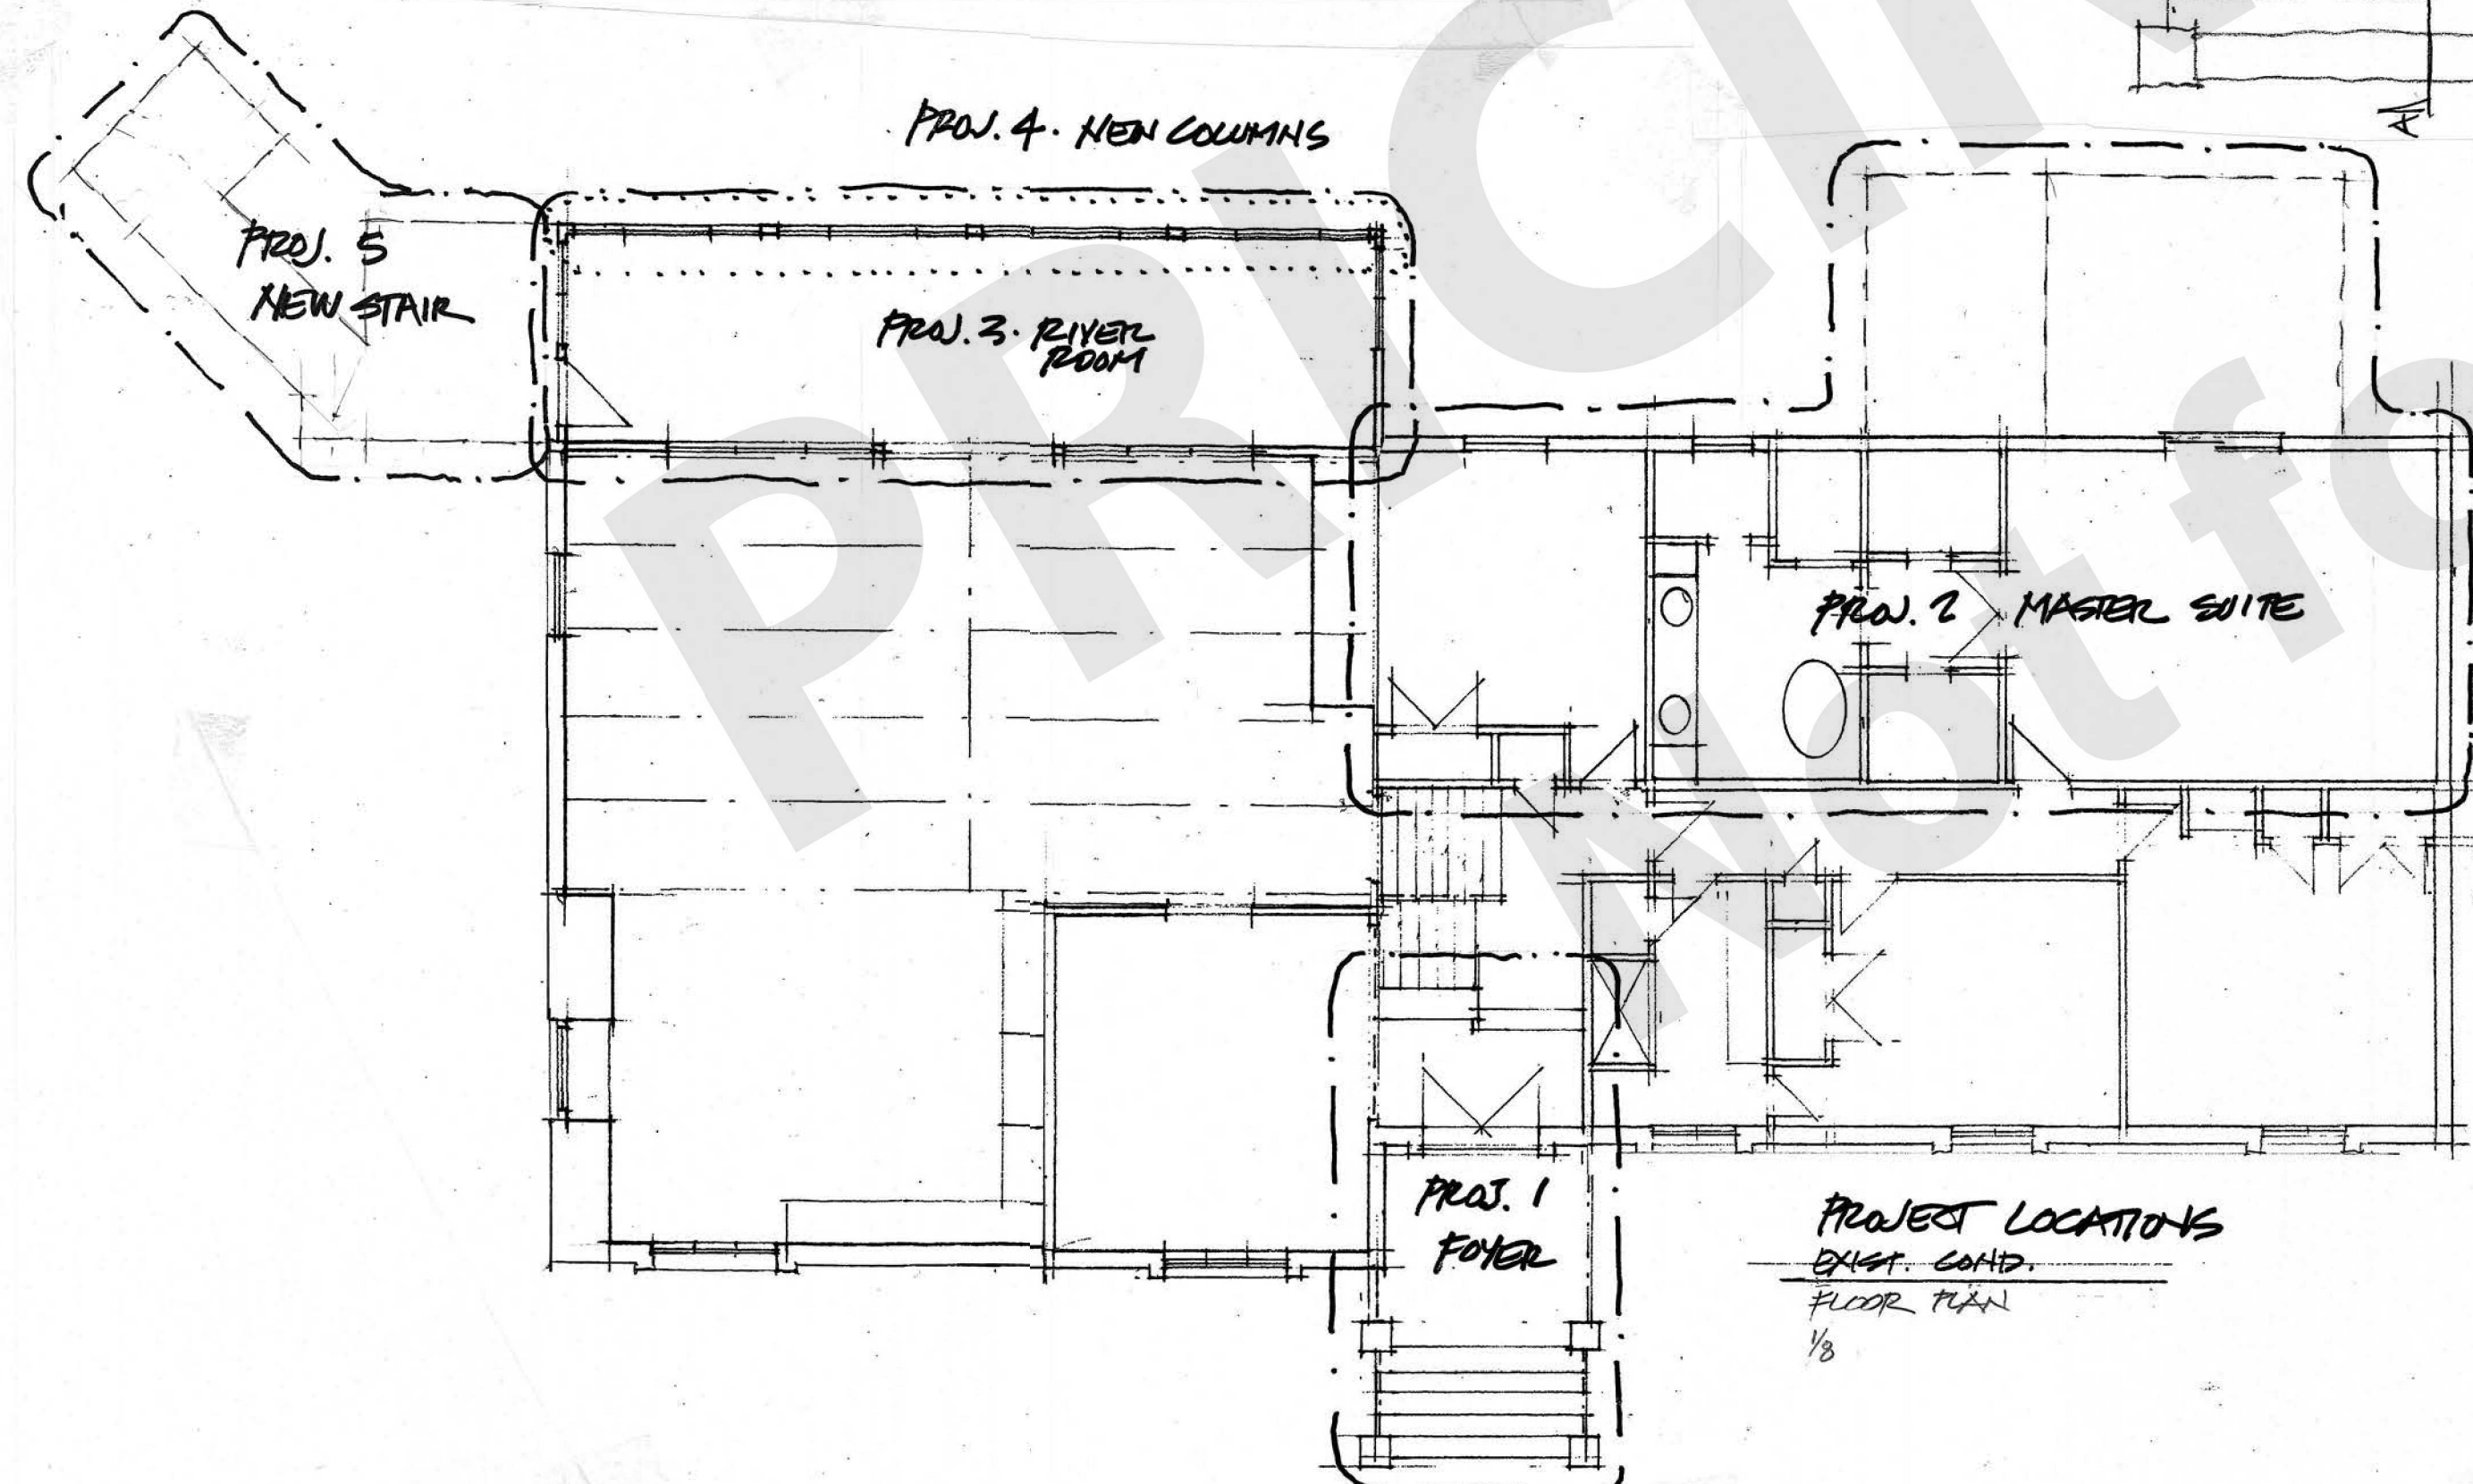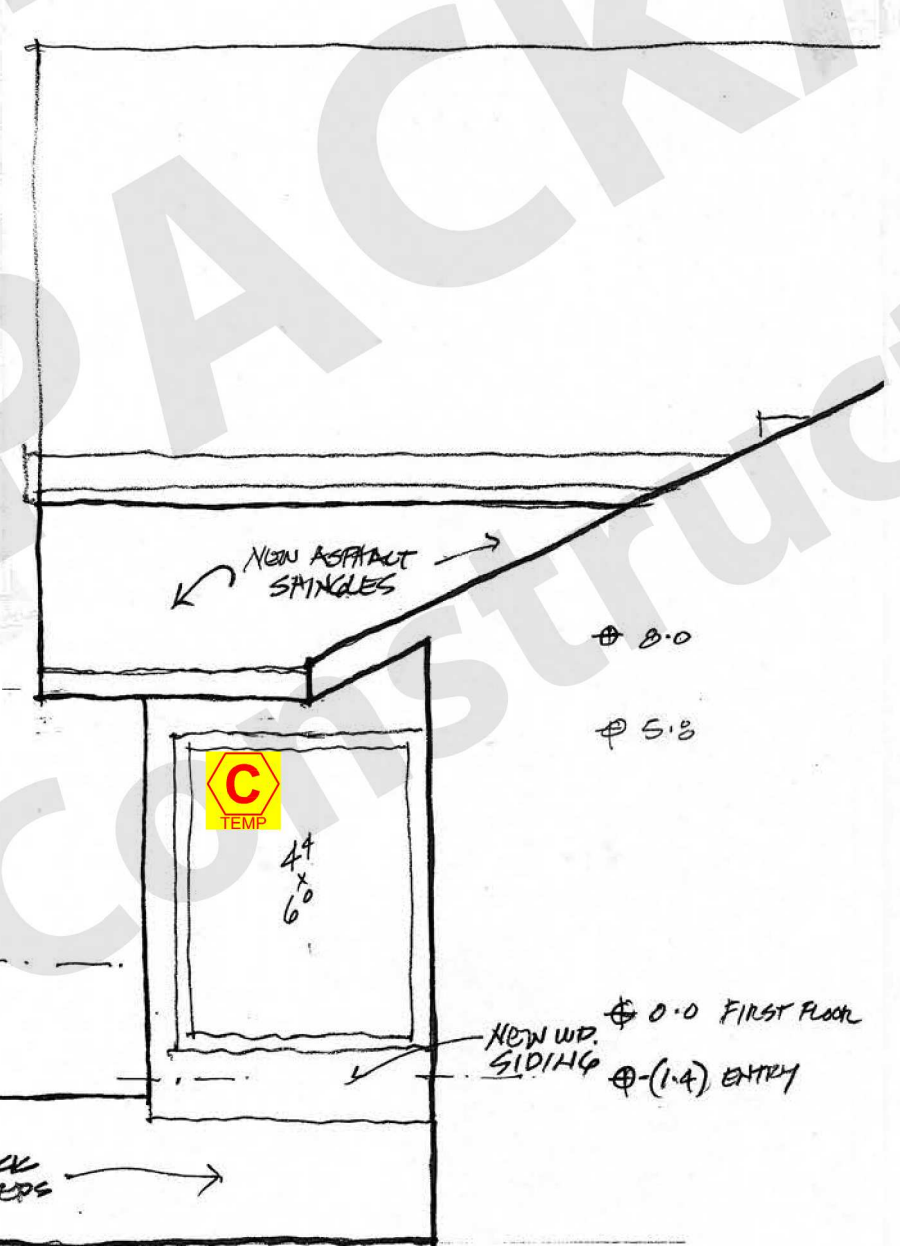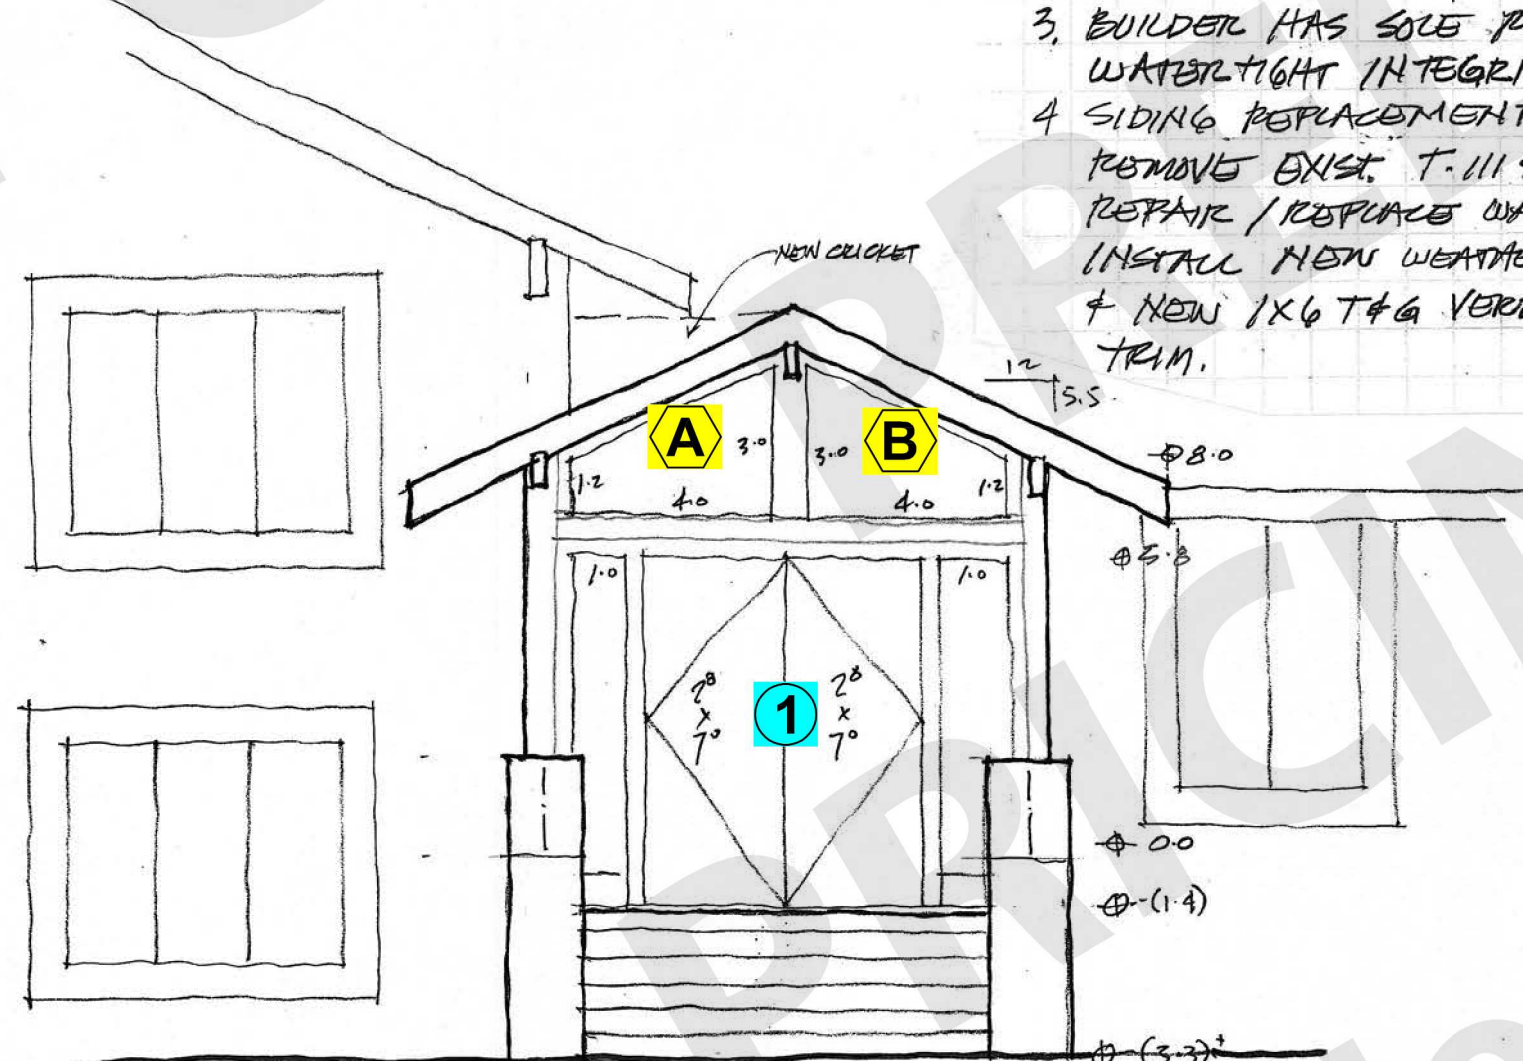

Renovations and Additions
 to the Residence of
 David & Laura Bohannon

1285 Hobden Cove
 Virginia Beach, VA 23452


PRELIMINARY
 PRICING
 PACKAGE
 Not for
 Construction

Richard G. Poole
 Architecture
 3205 Sunnybrook Lane
 Va. Beach, VA 23452
 mobile 757-567-7566
 rgpoolearch@gmail.com

9 NOVEMBER 2021

1


OF 3

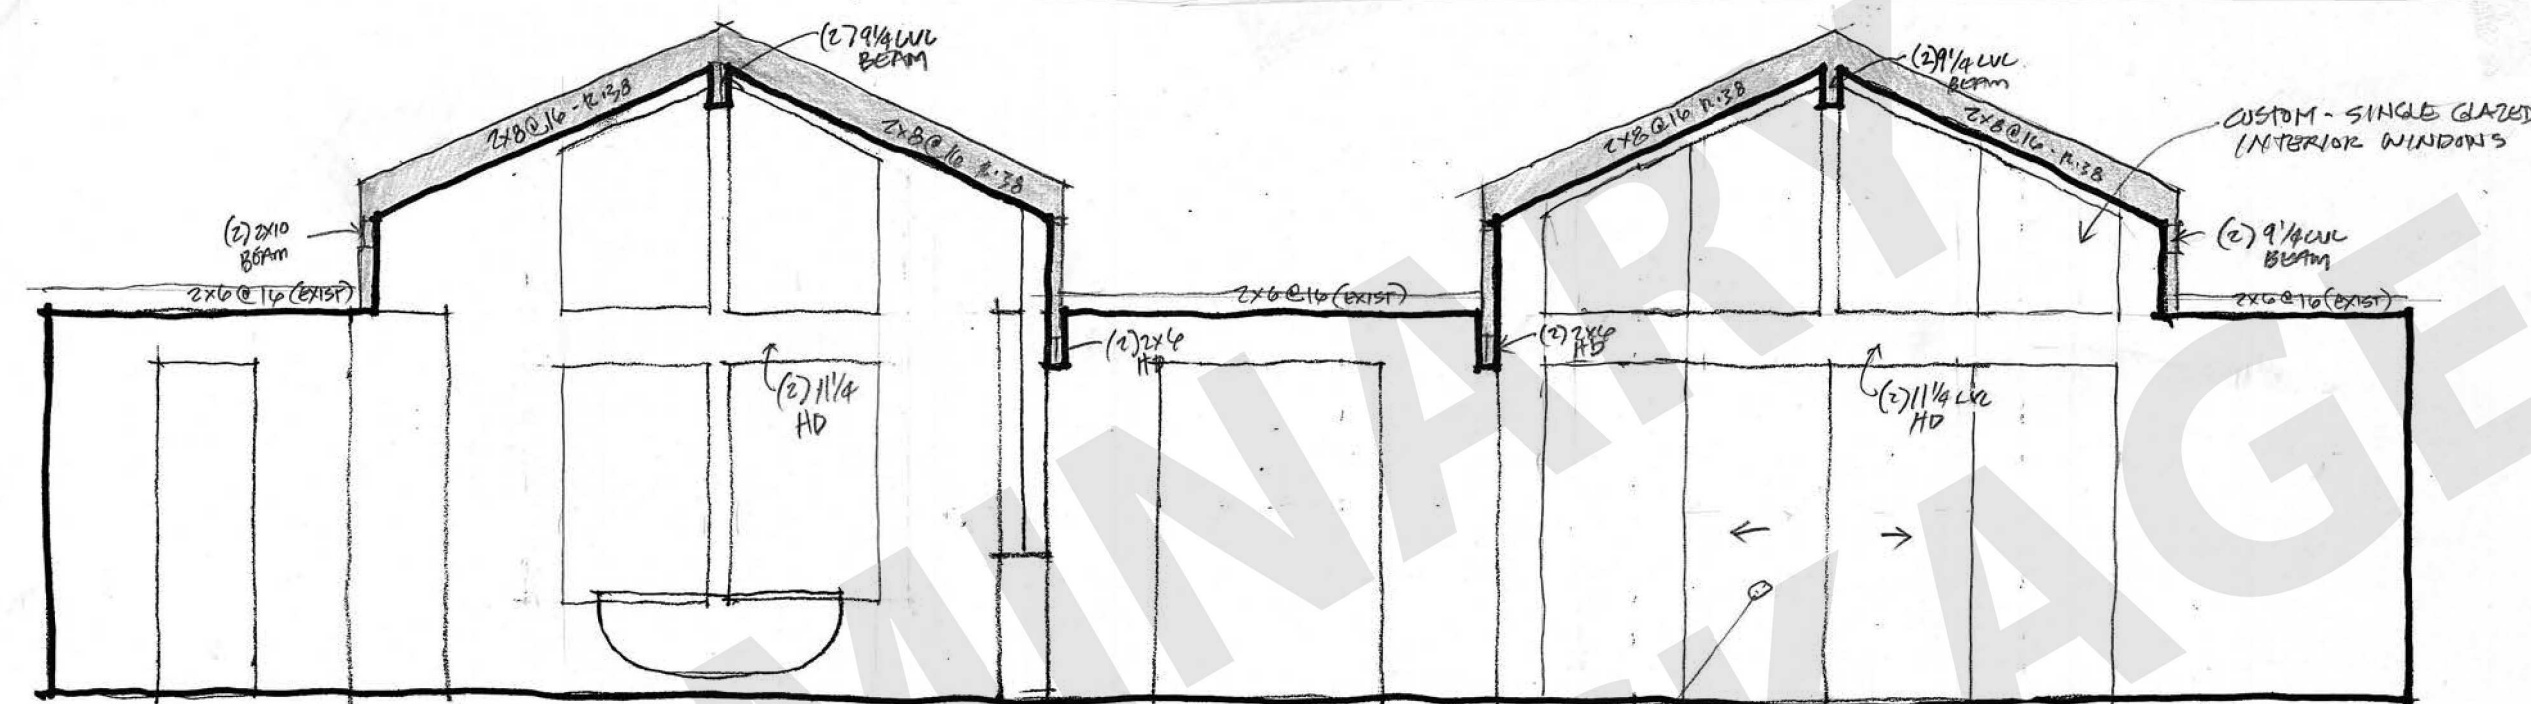


SECTION C-C
1/4

DOOR FINISH OPTIONS


- ANDERSEN - NARROWLINE NLD 120 G11-4
- ANDERSEN - WEILAND G11X12-0 - WOOD EXT. INT. FLUSH SILL
- ANDERSEN - MULTIGLIDE ALL ALUM G11X12-0 FLUSH SILL

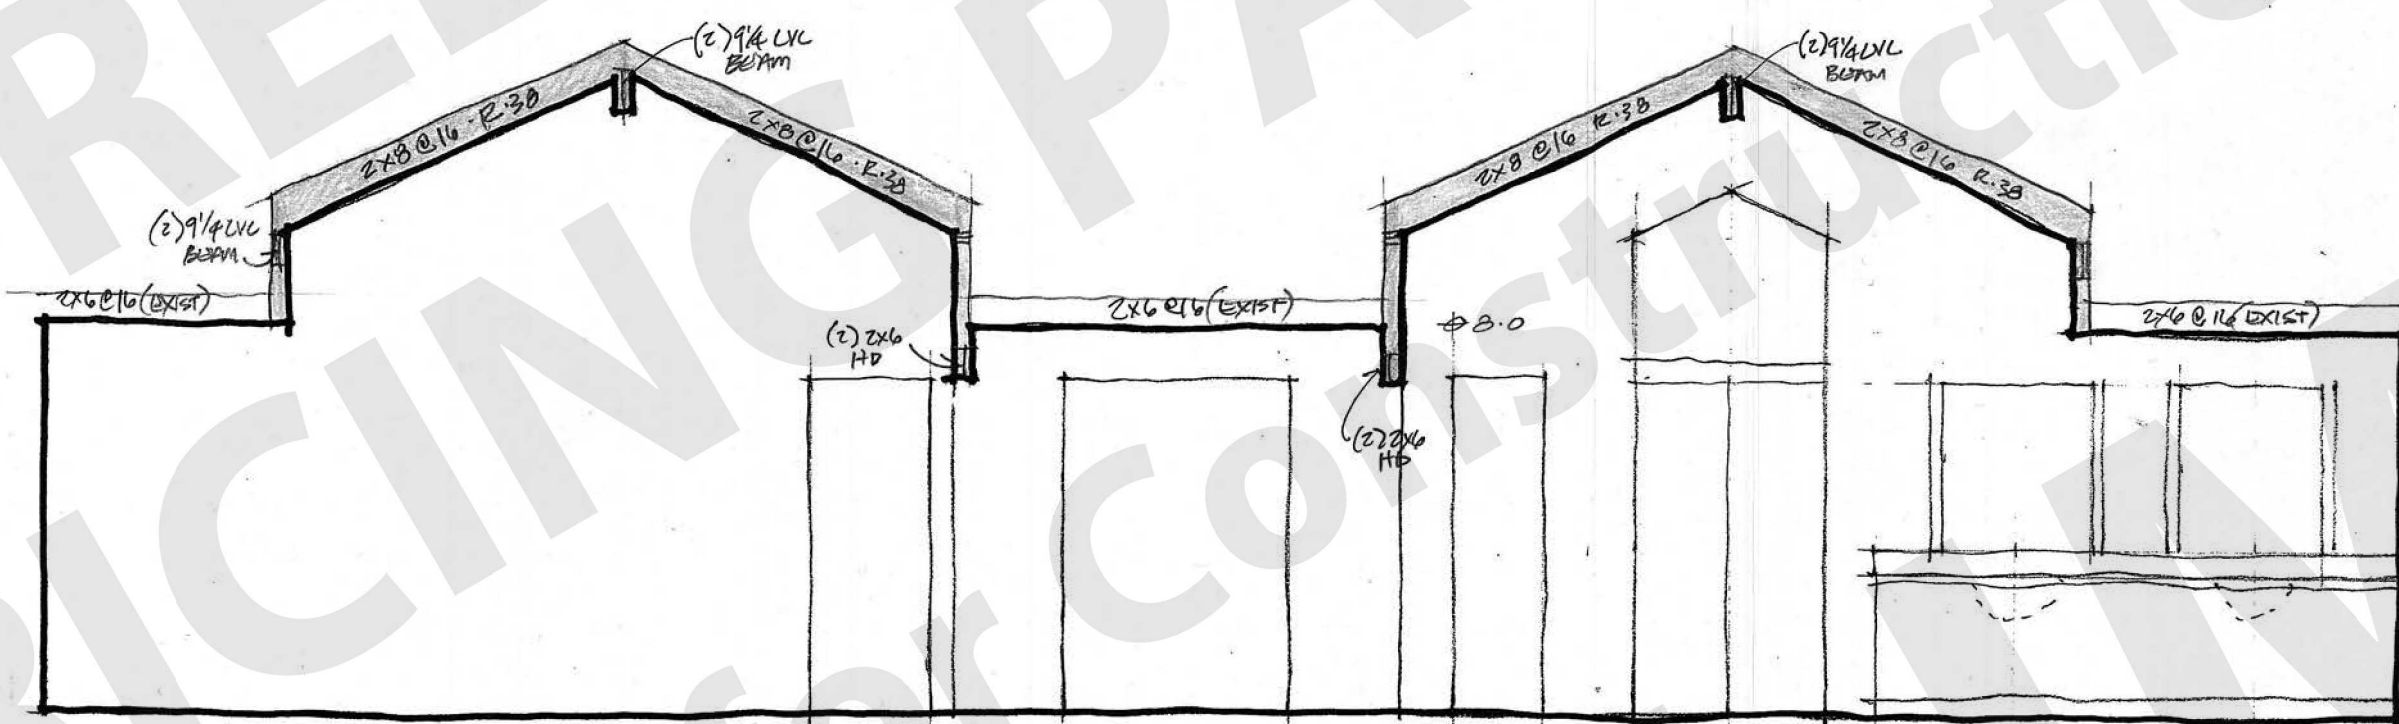


SECTION D-D
1/4

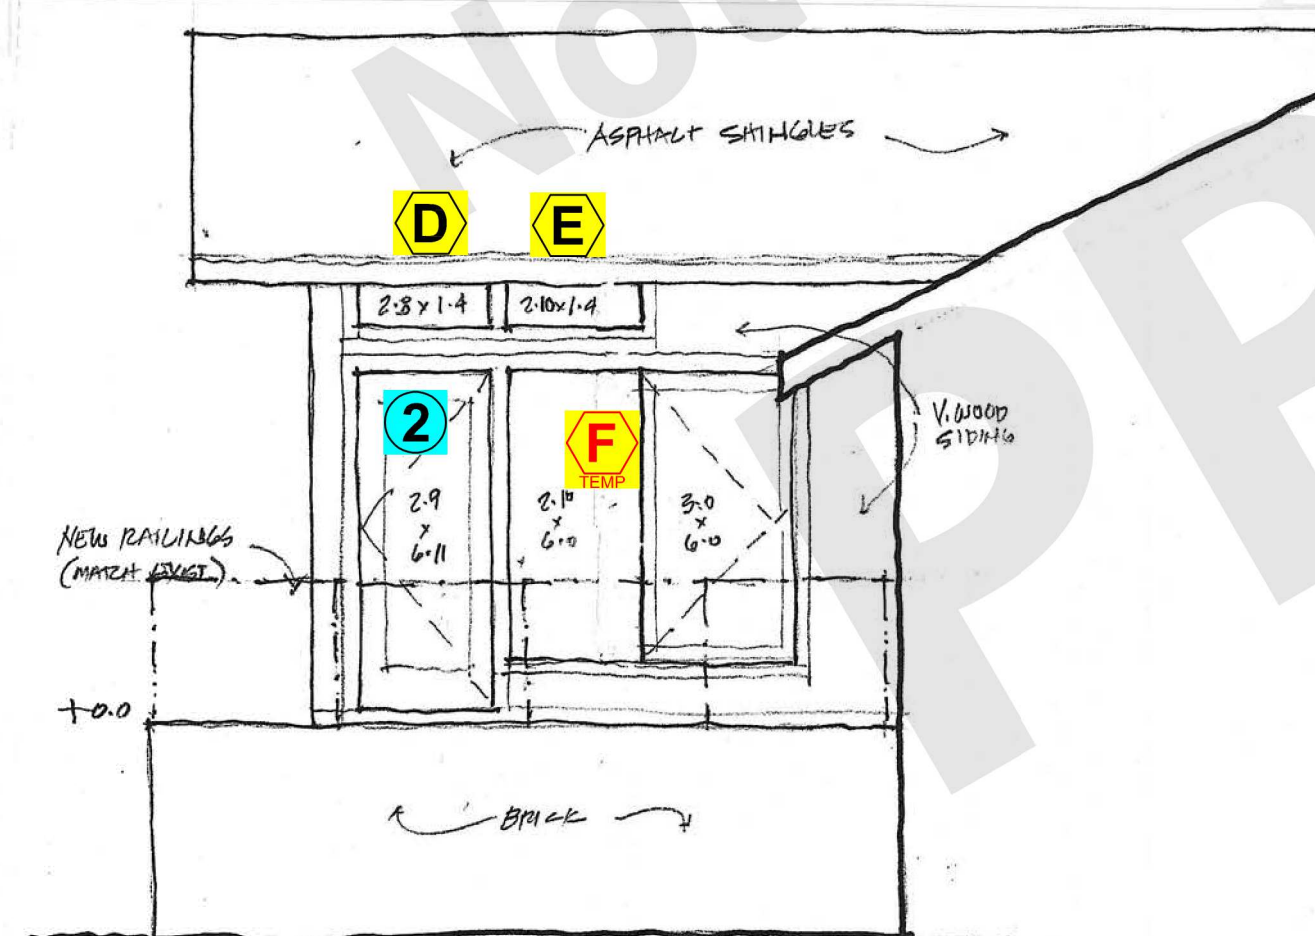


MBR. SUITE - SW ELEV.
1/4

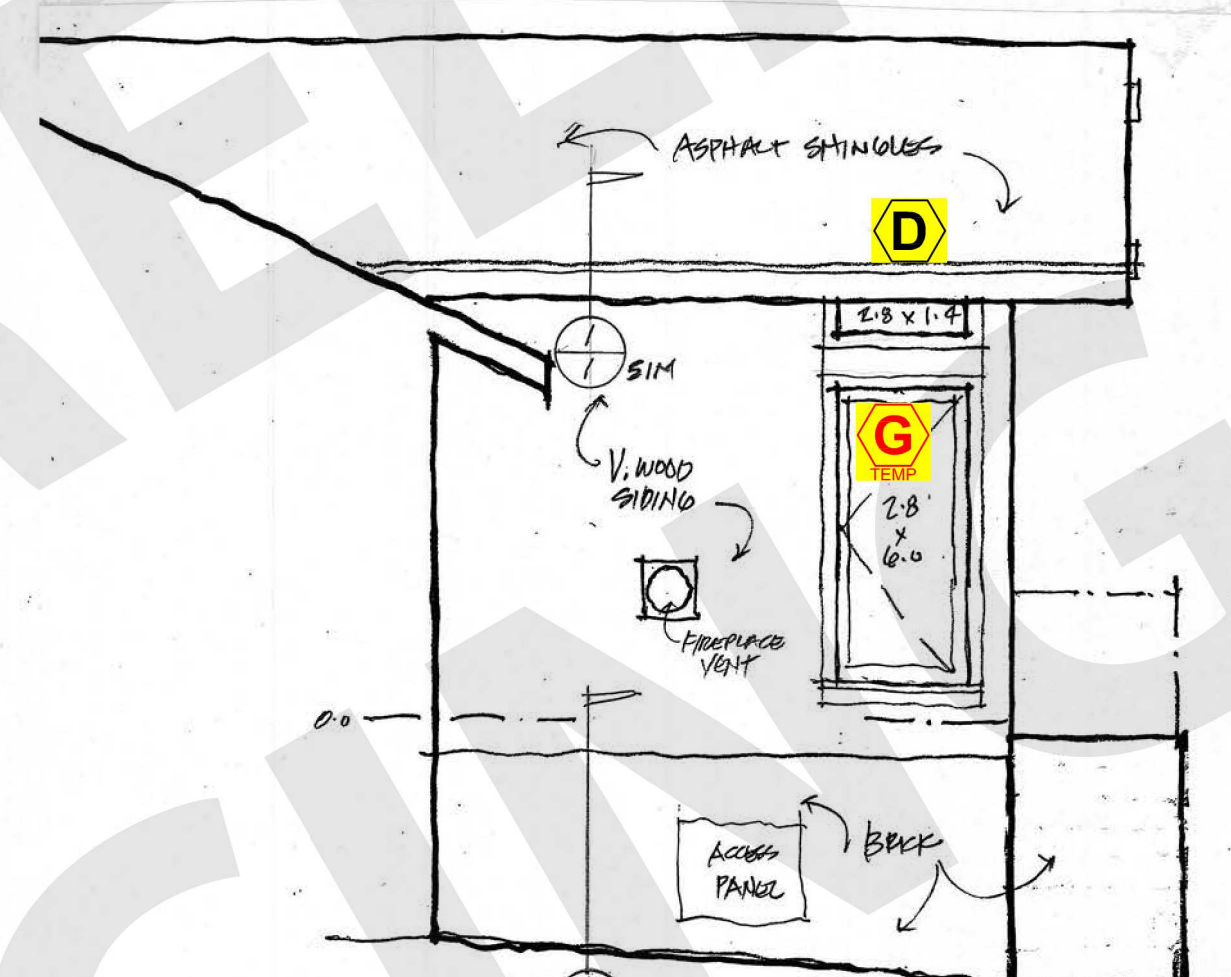


MBR. SUITE - NE ELEV.
1/4

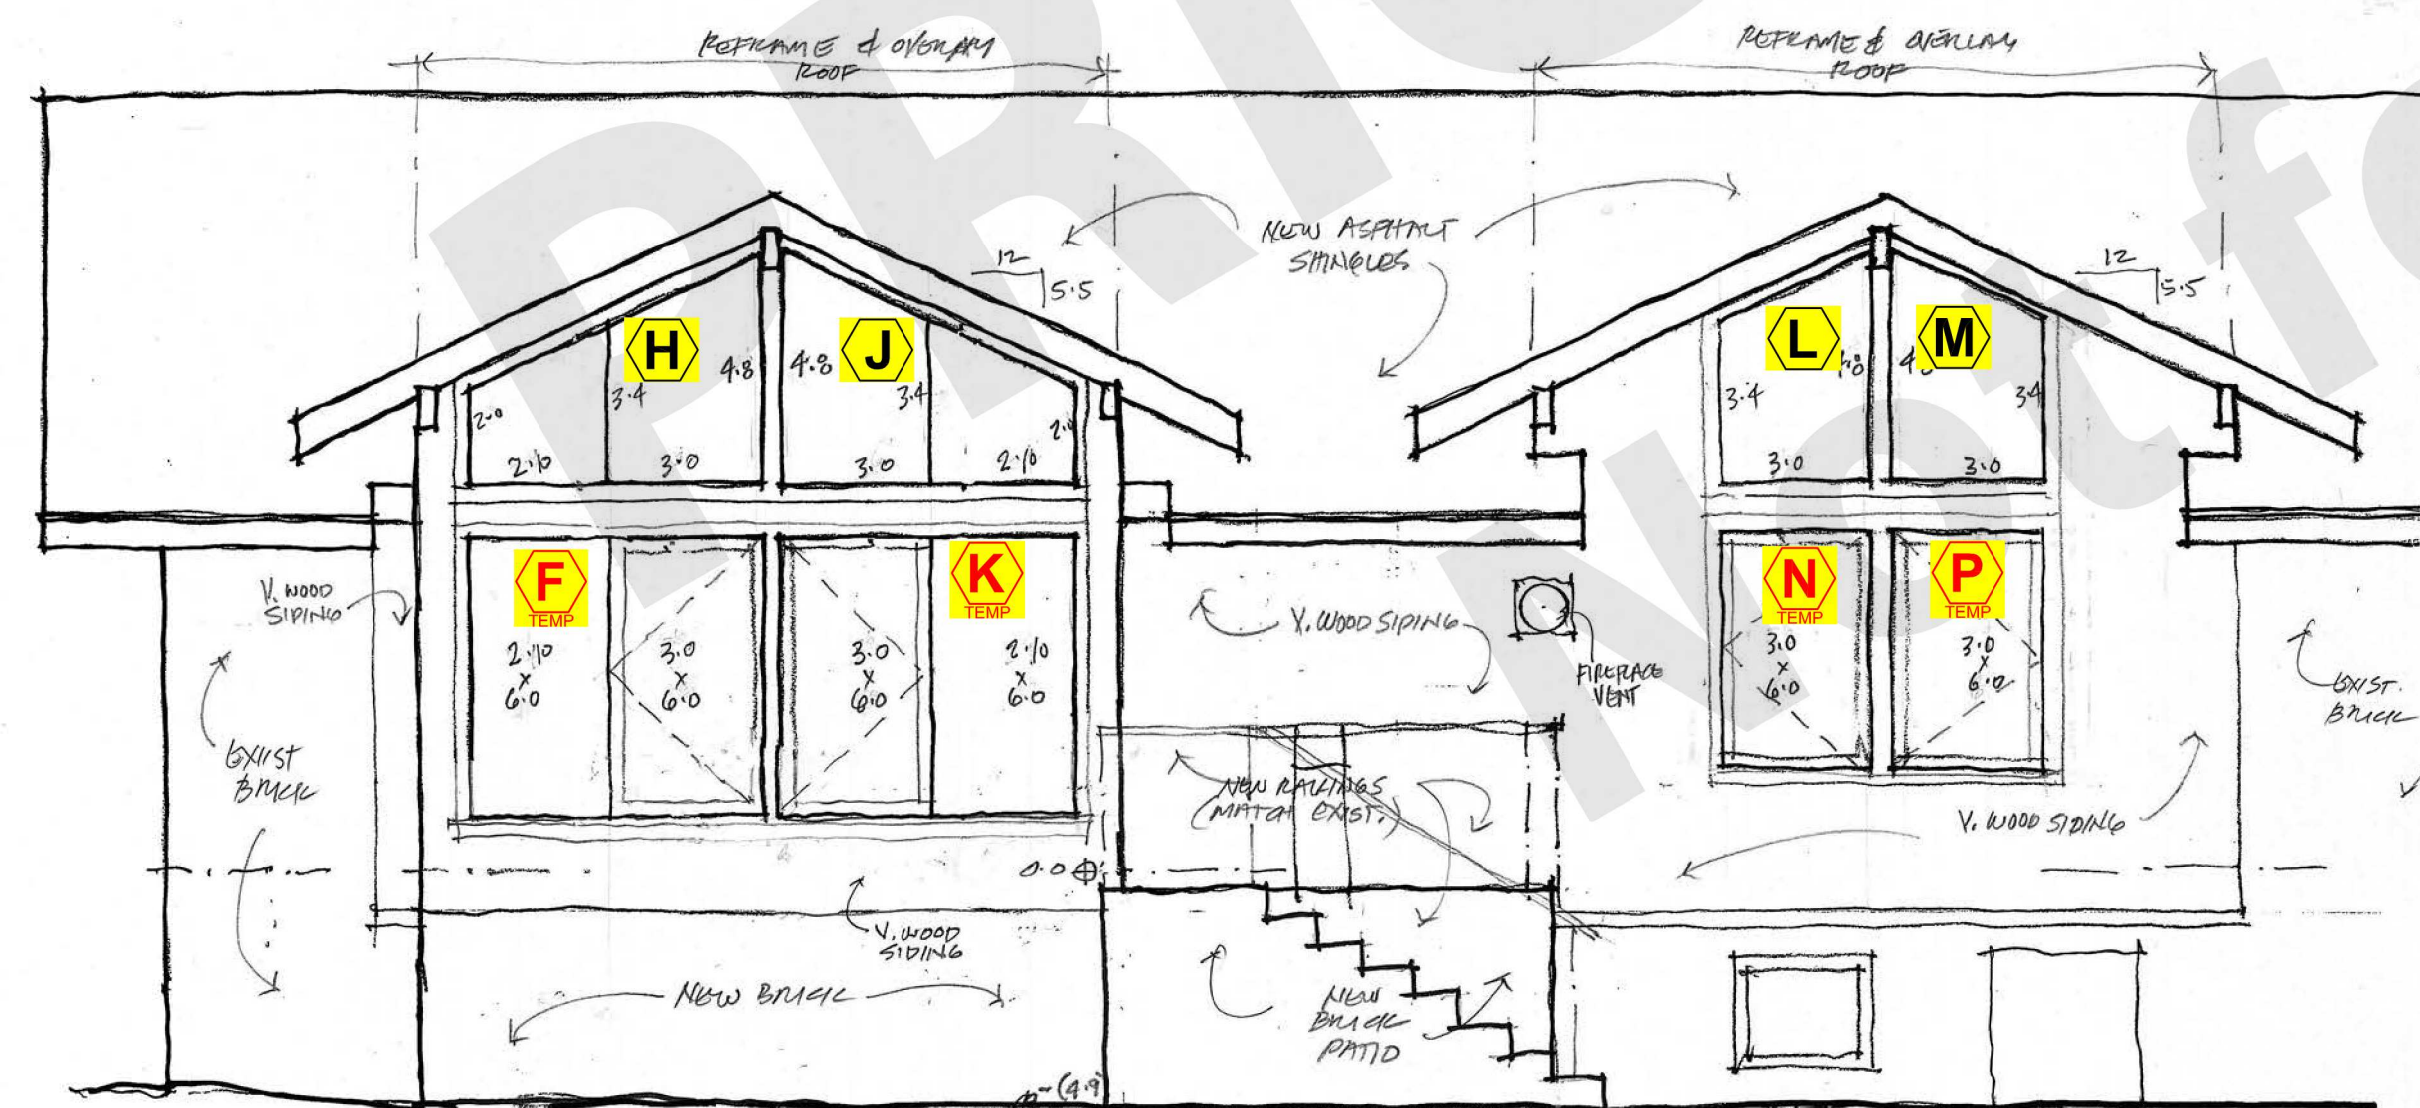


MBR. SUITE - SW ELEV.
1/4

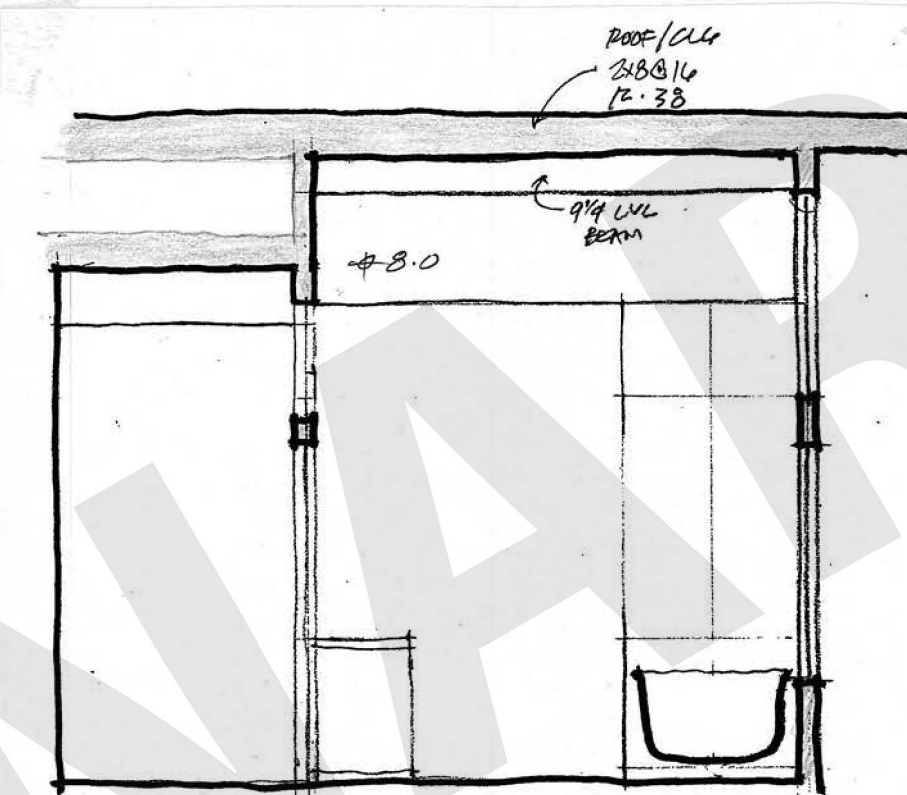

SECTION F-F
1/4

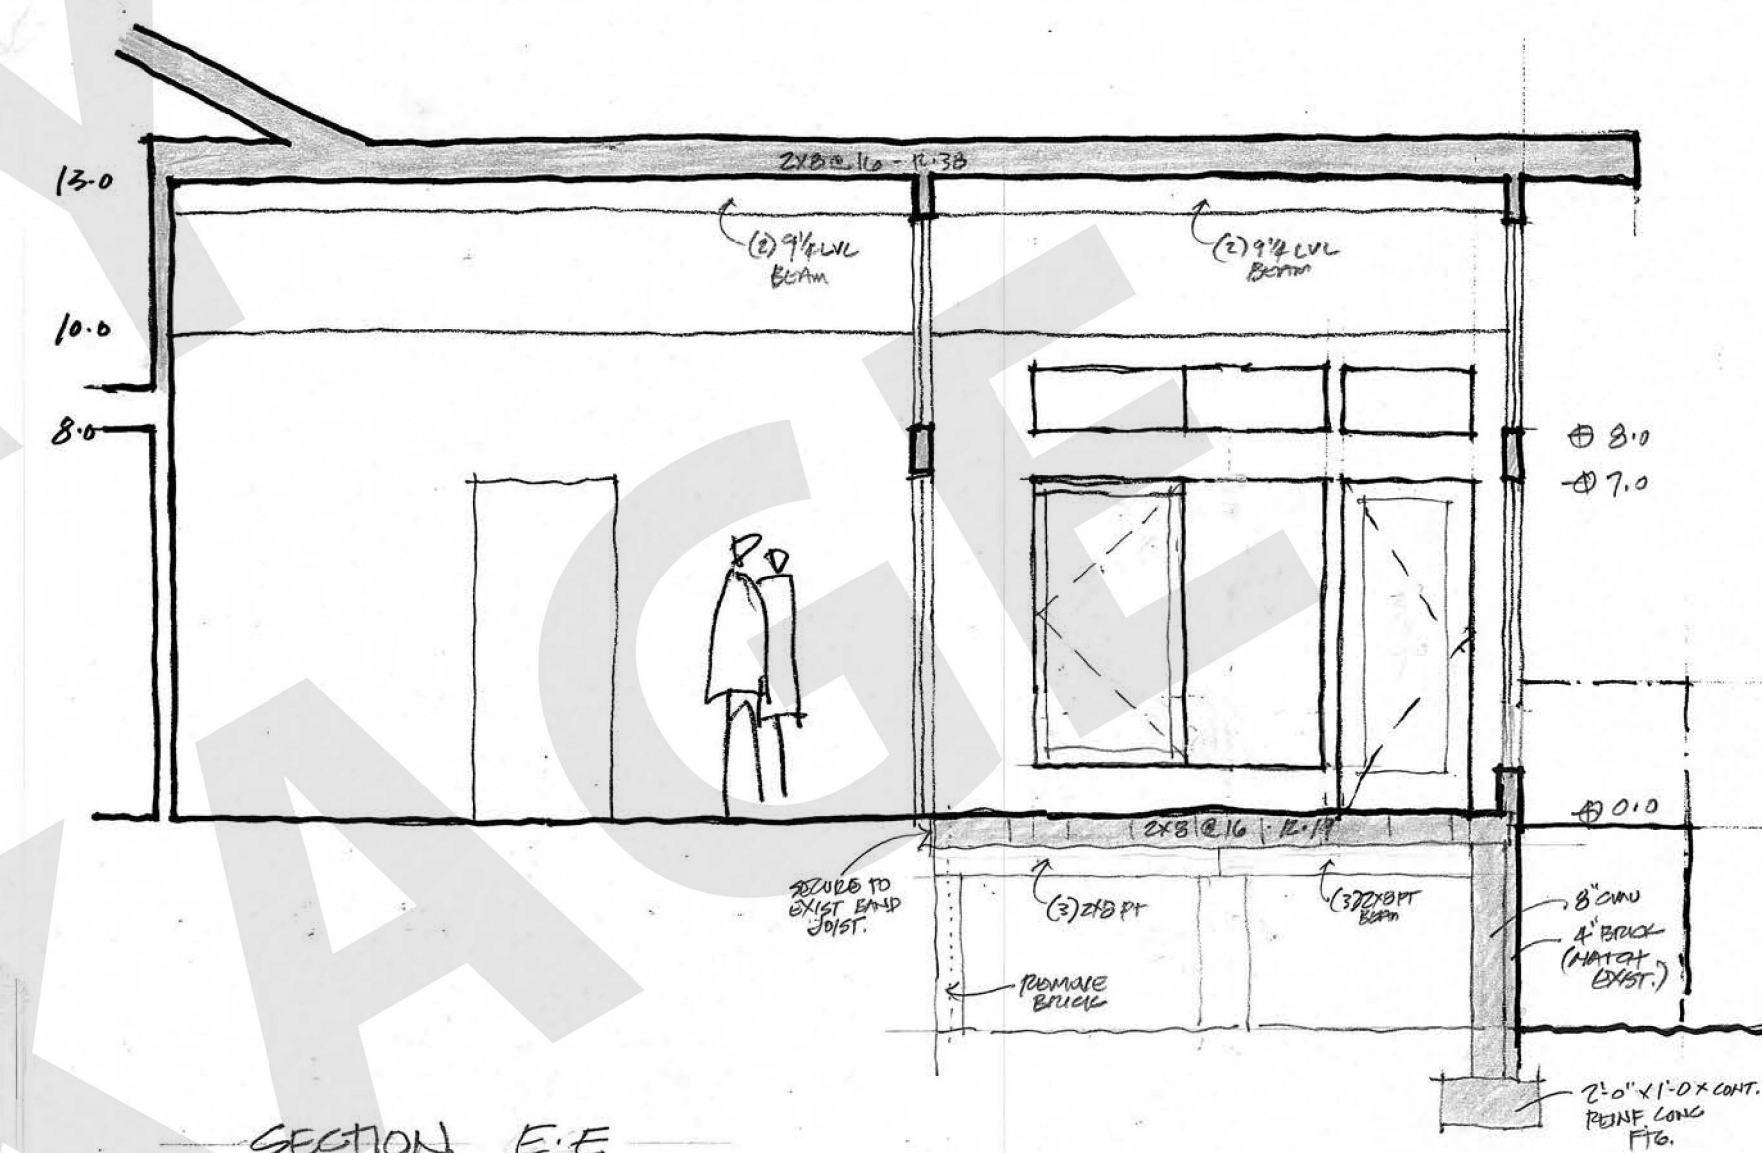

SECTION E-E
1/4

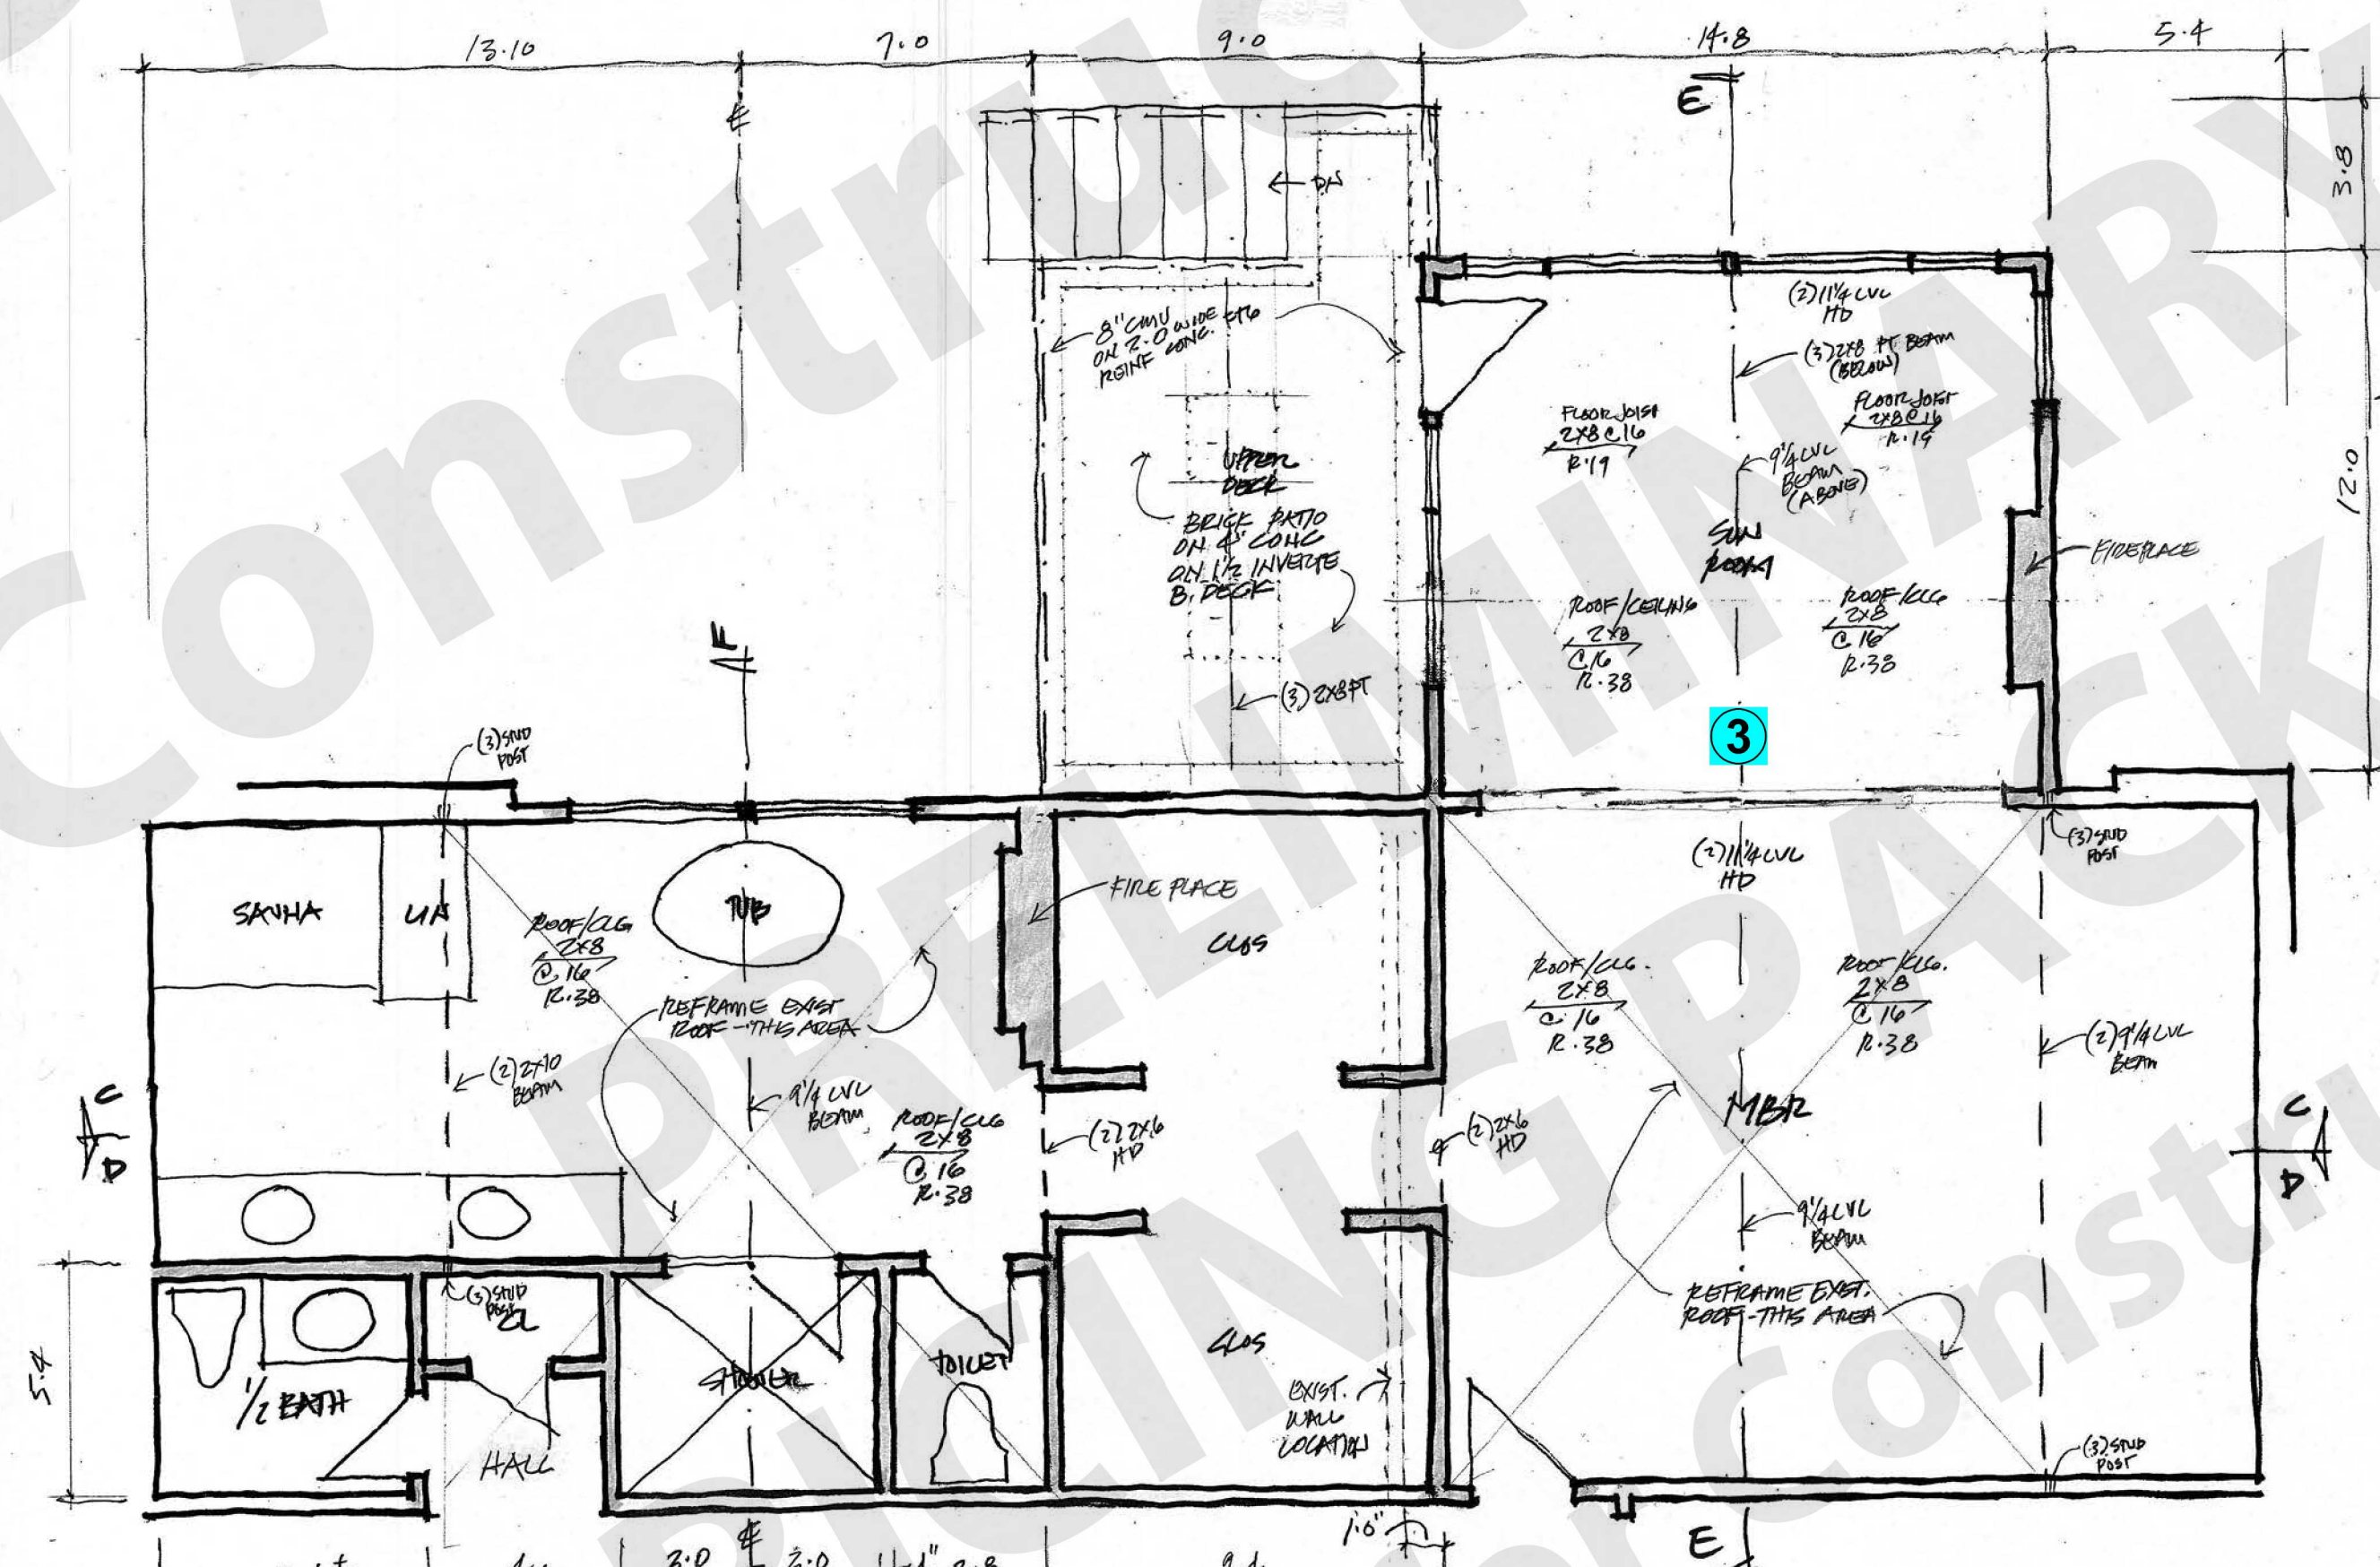

MBR. SUITE - FLOOR PLAN
1/4

Renovations and Additions
to the Residence of
David & Laura Bohannon

1285 Hebdon Cove
Virginia Beach, VA 23452








PRELIMINARY
PRICING
PACKAGE
Not for
Construction

Richard G. Poole
Architecture
3205 Sunnybrook Lane
Va. Beach, VA. 23452
mobile 757-567-7566
rgpoolearch@gmail.com

9 NOVEMBER 2021

2

OF 3

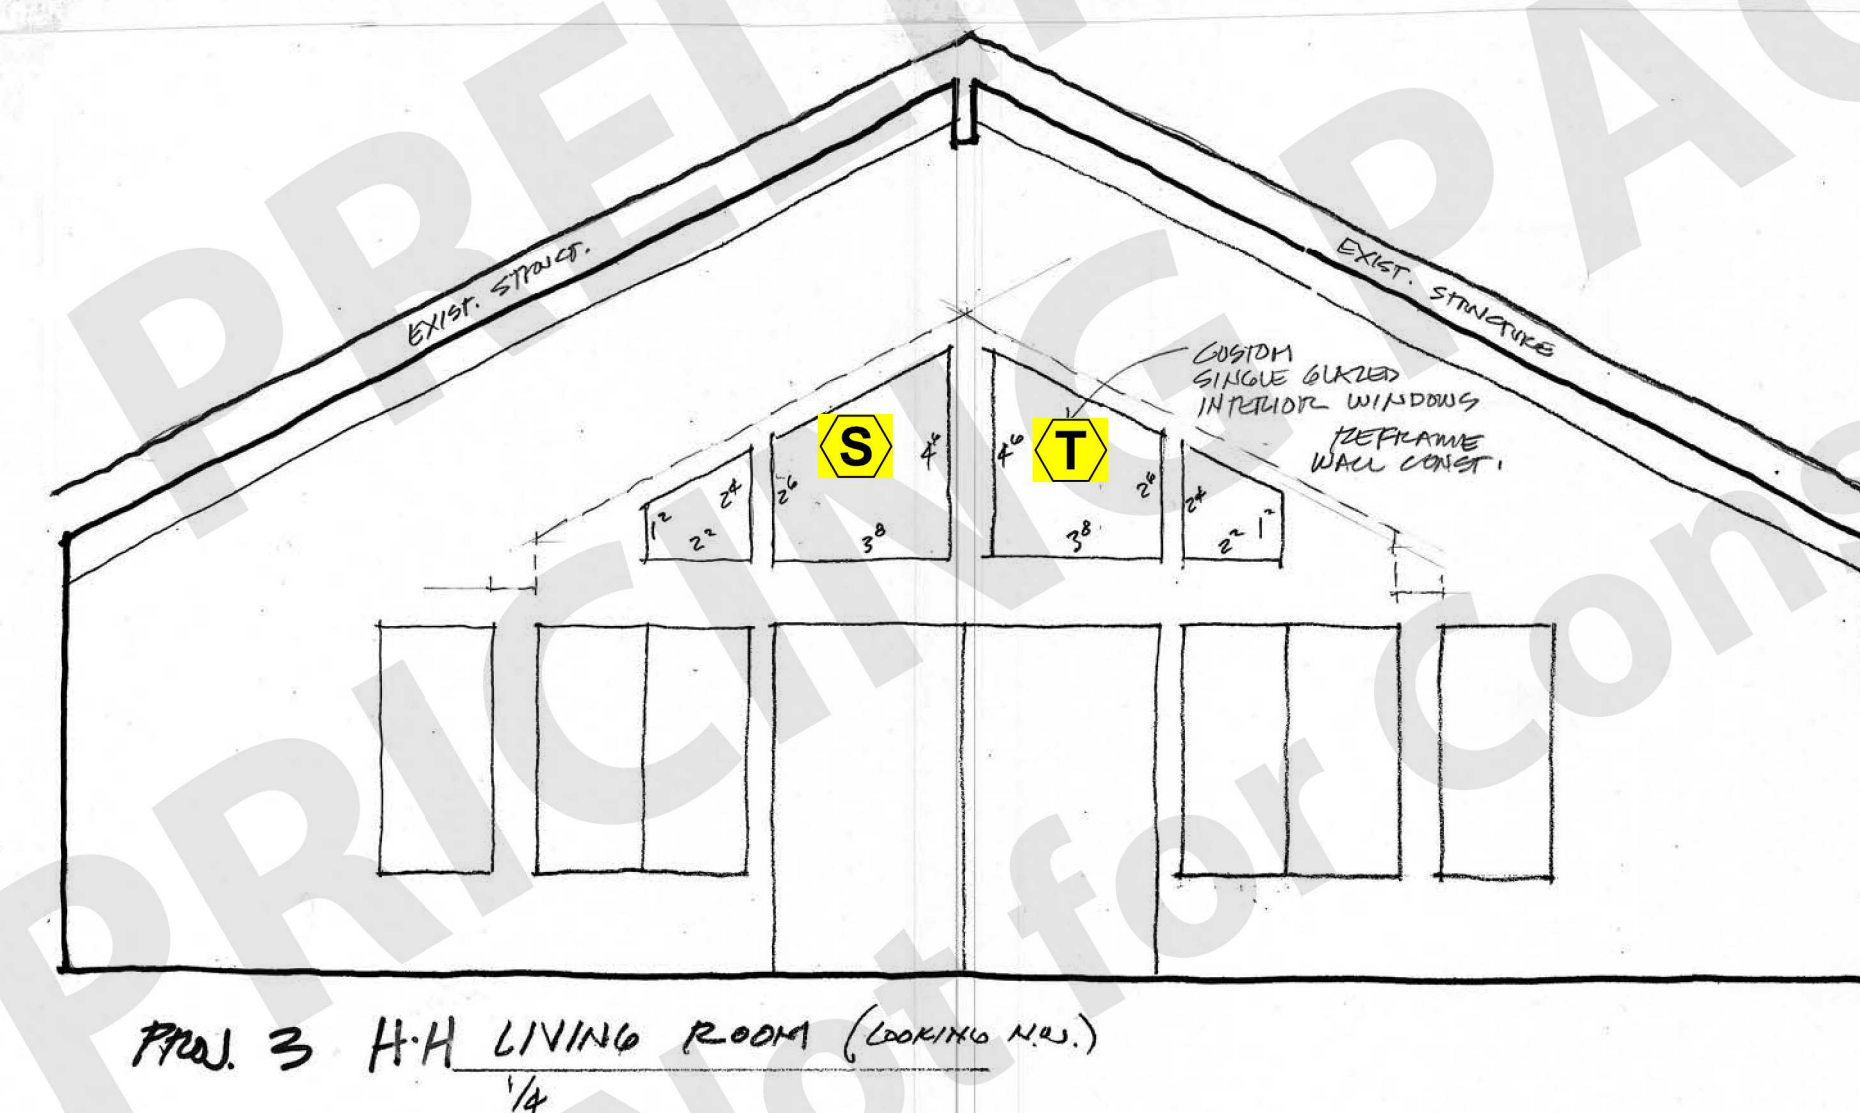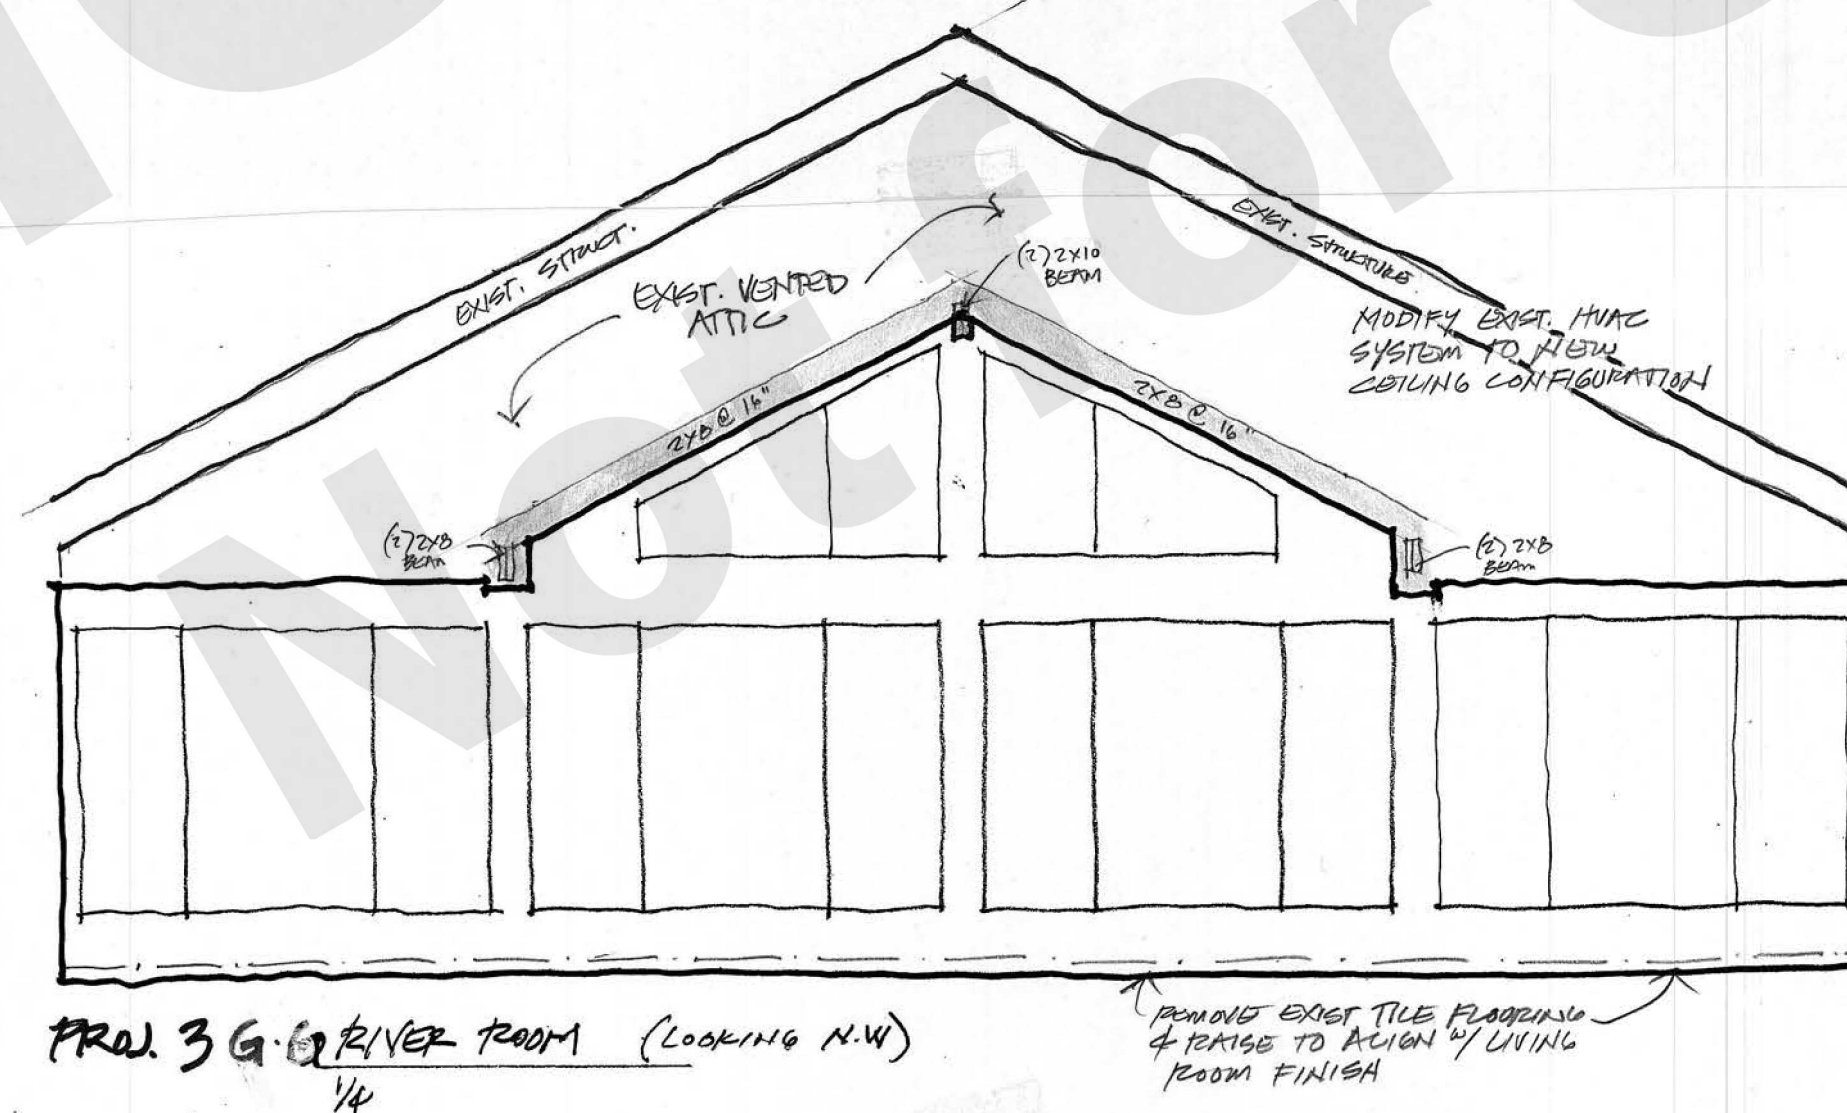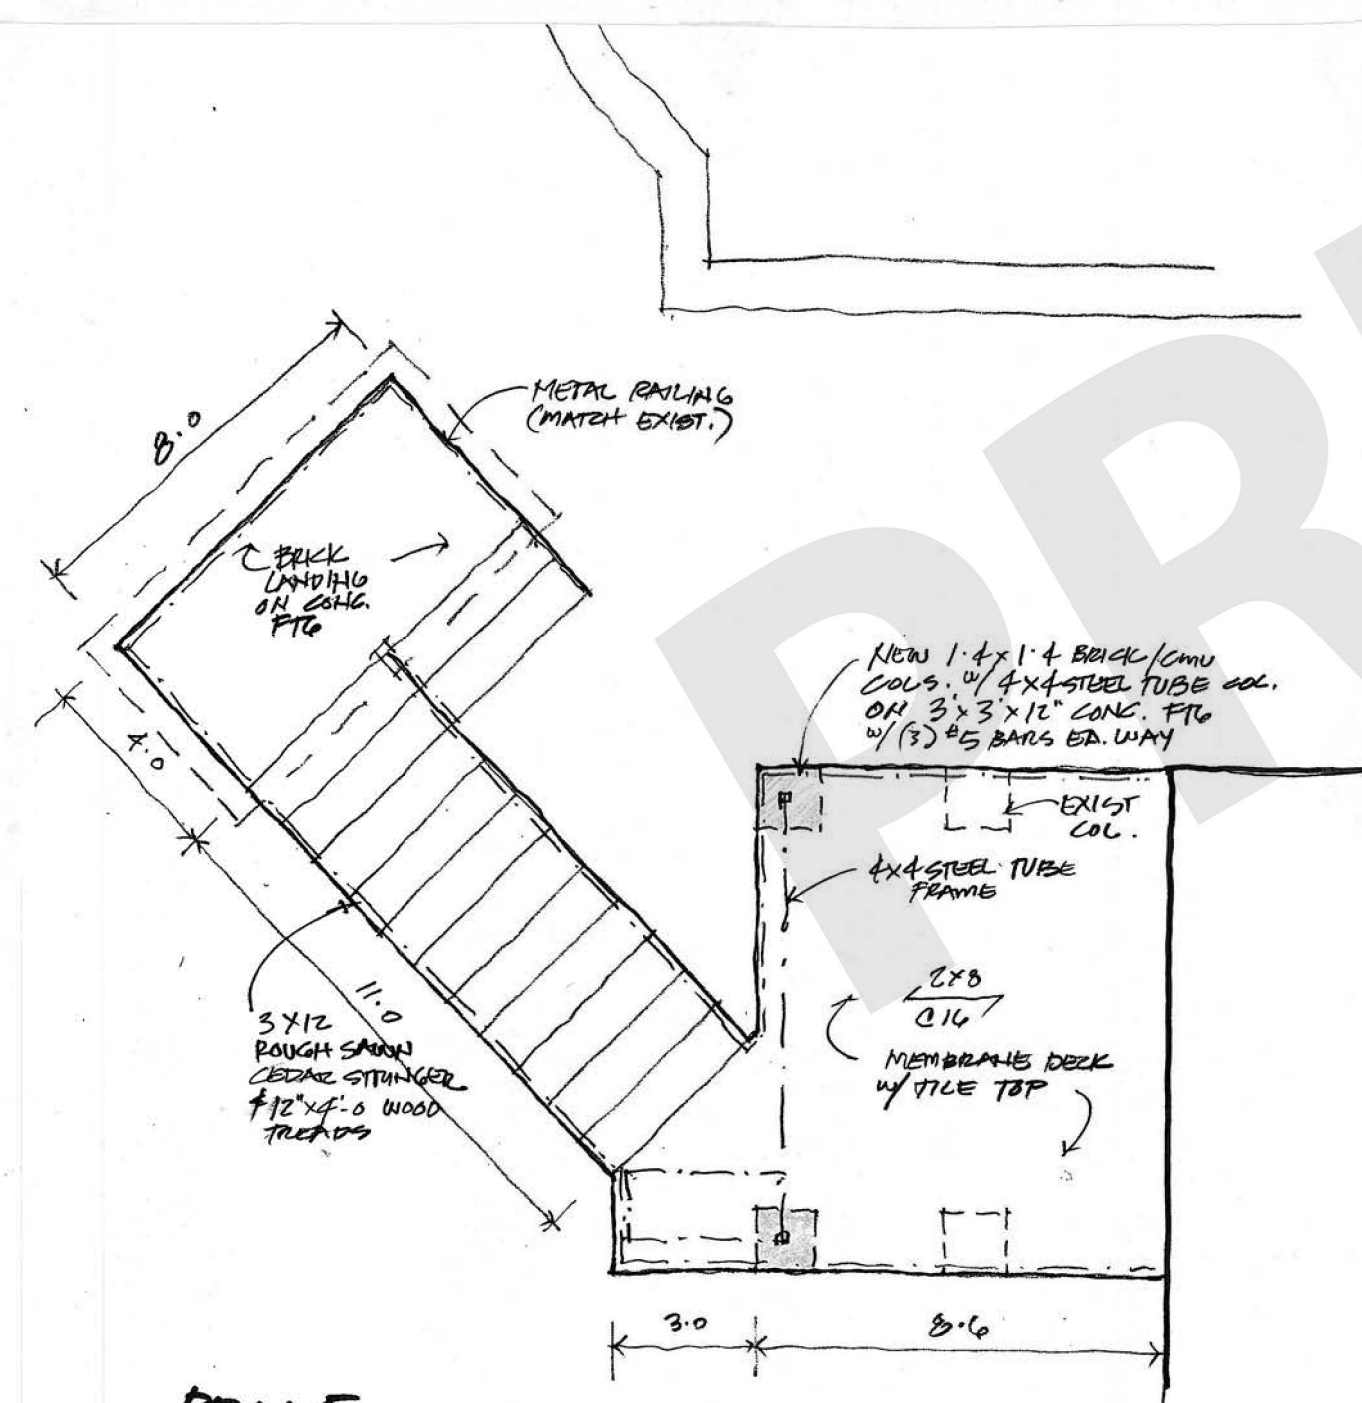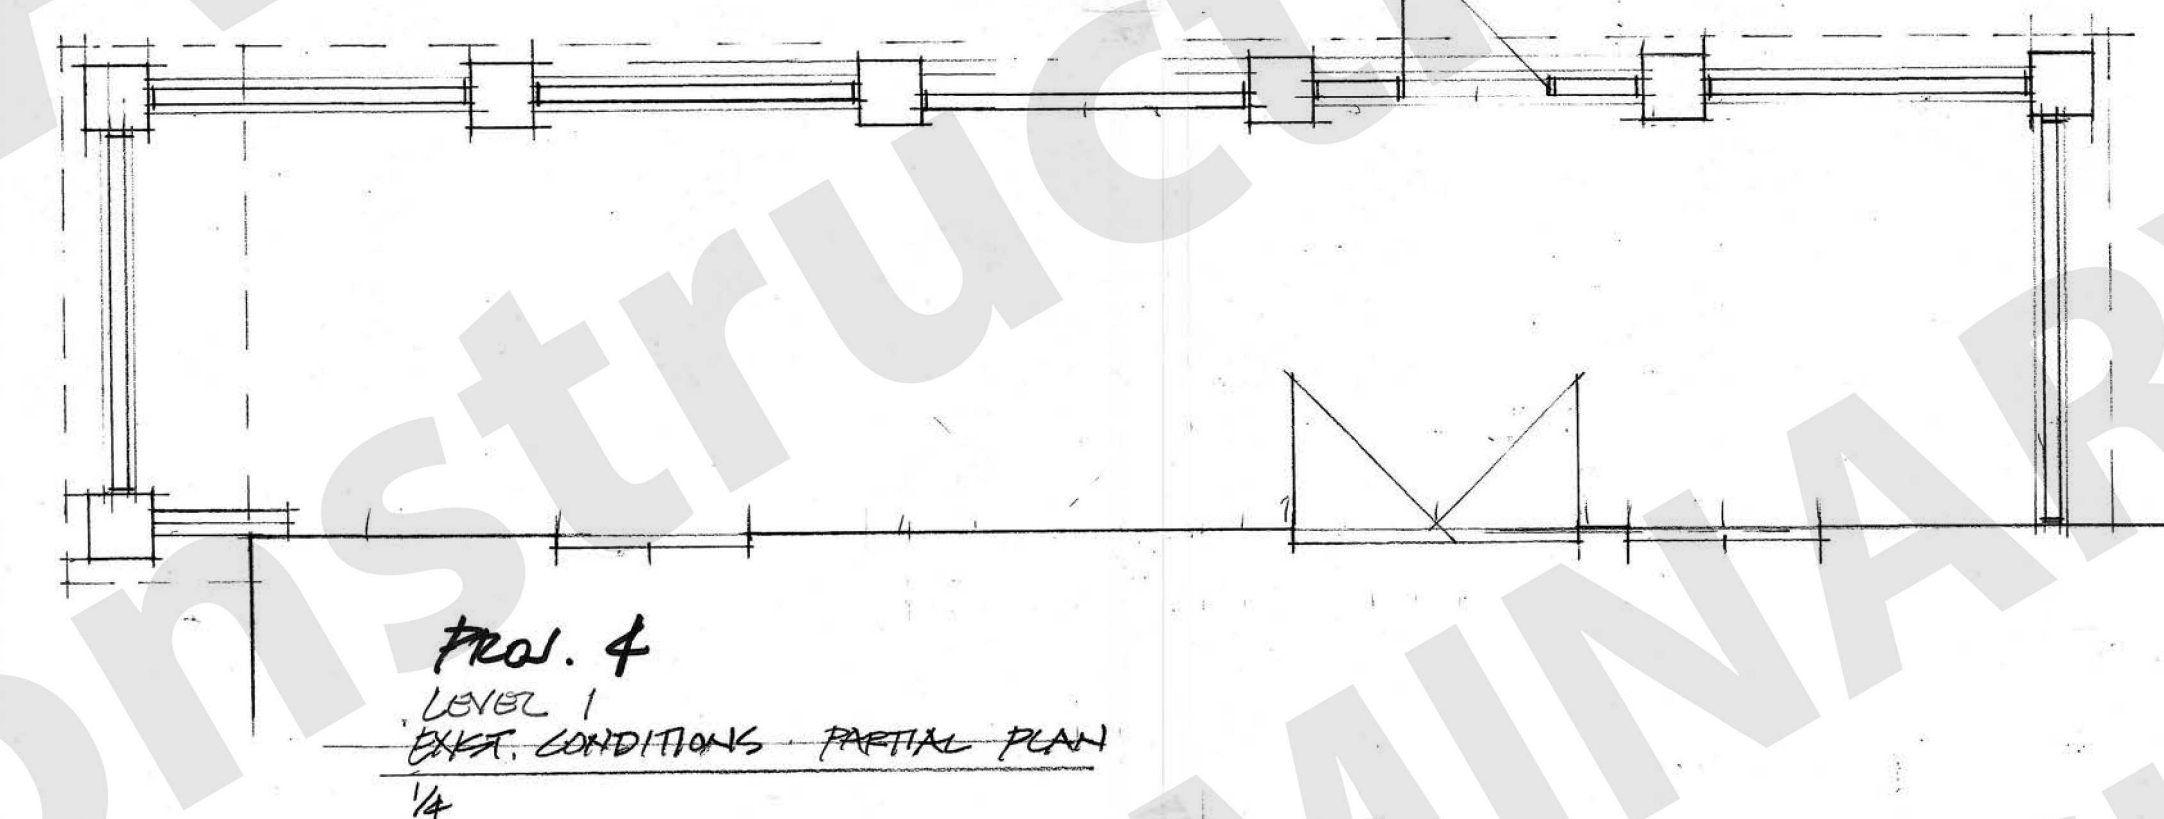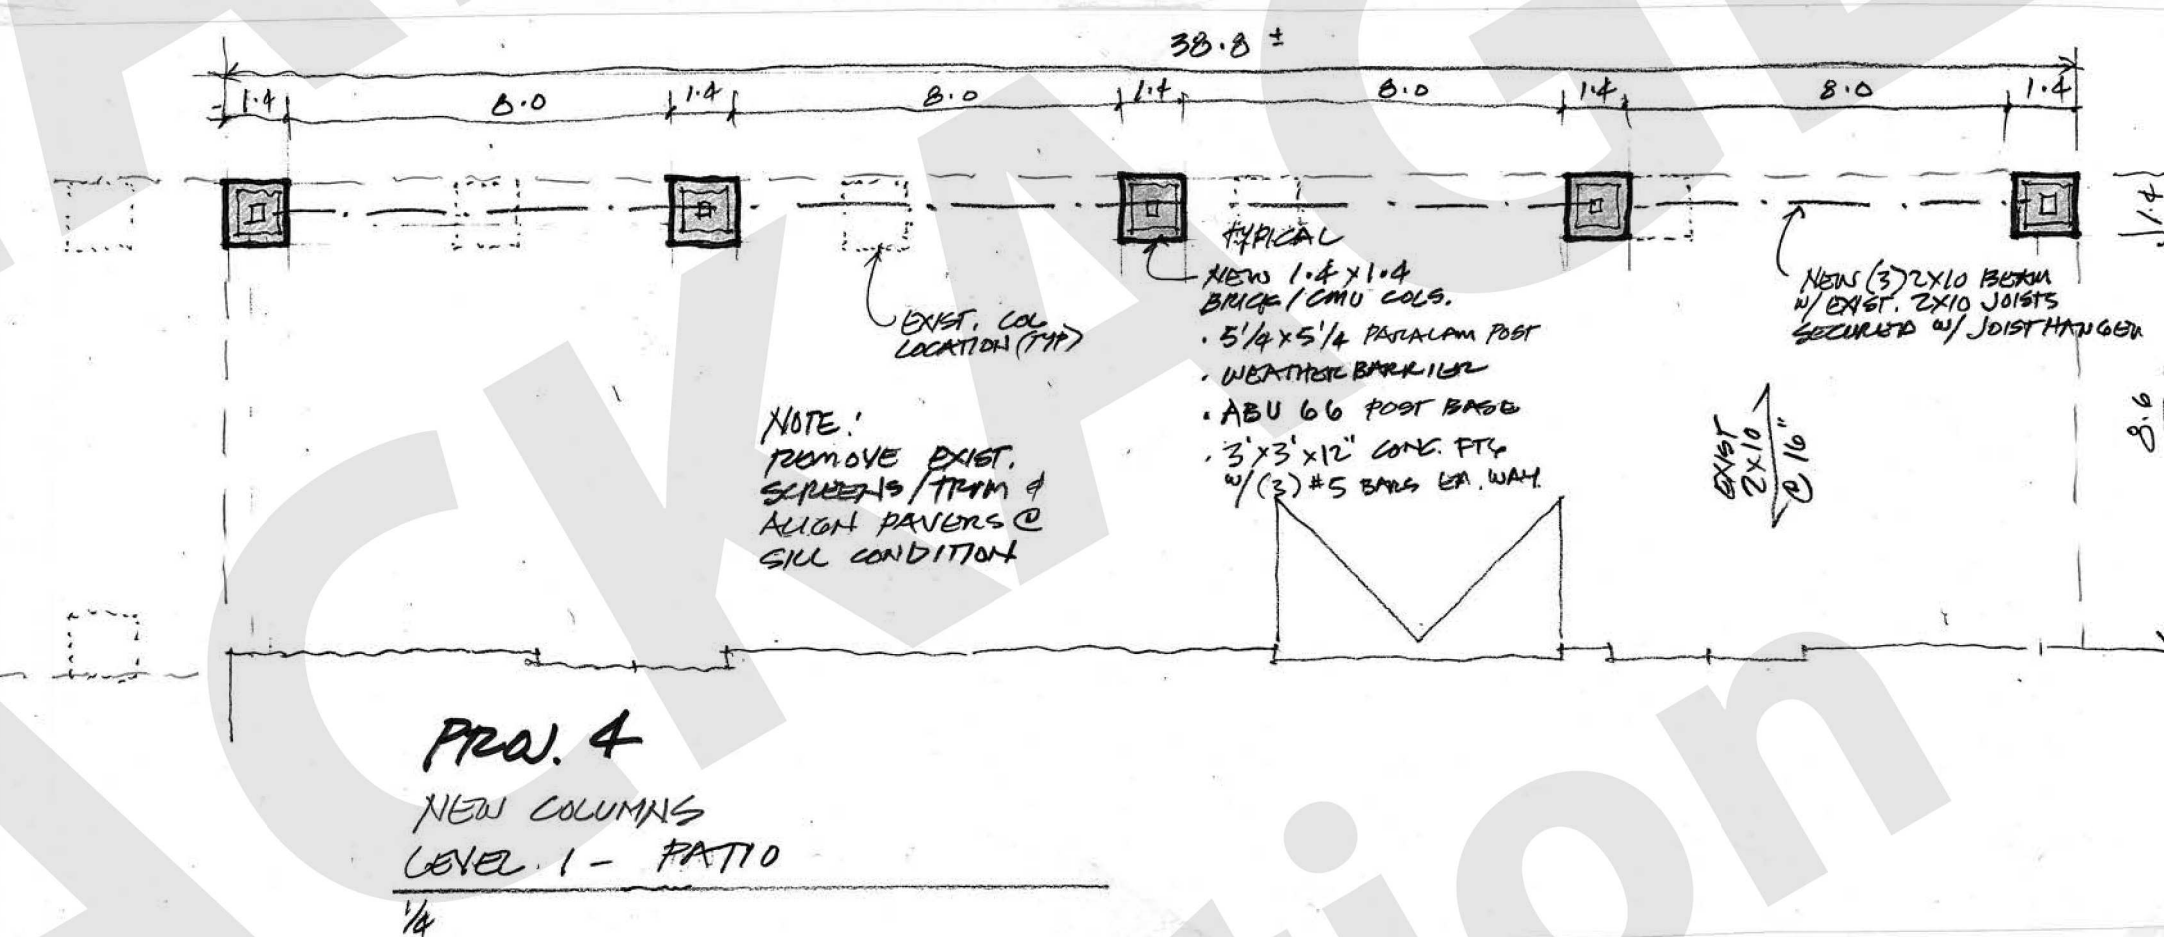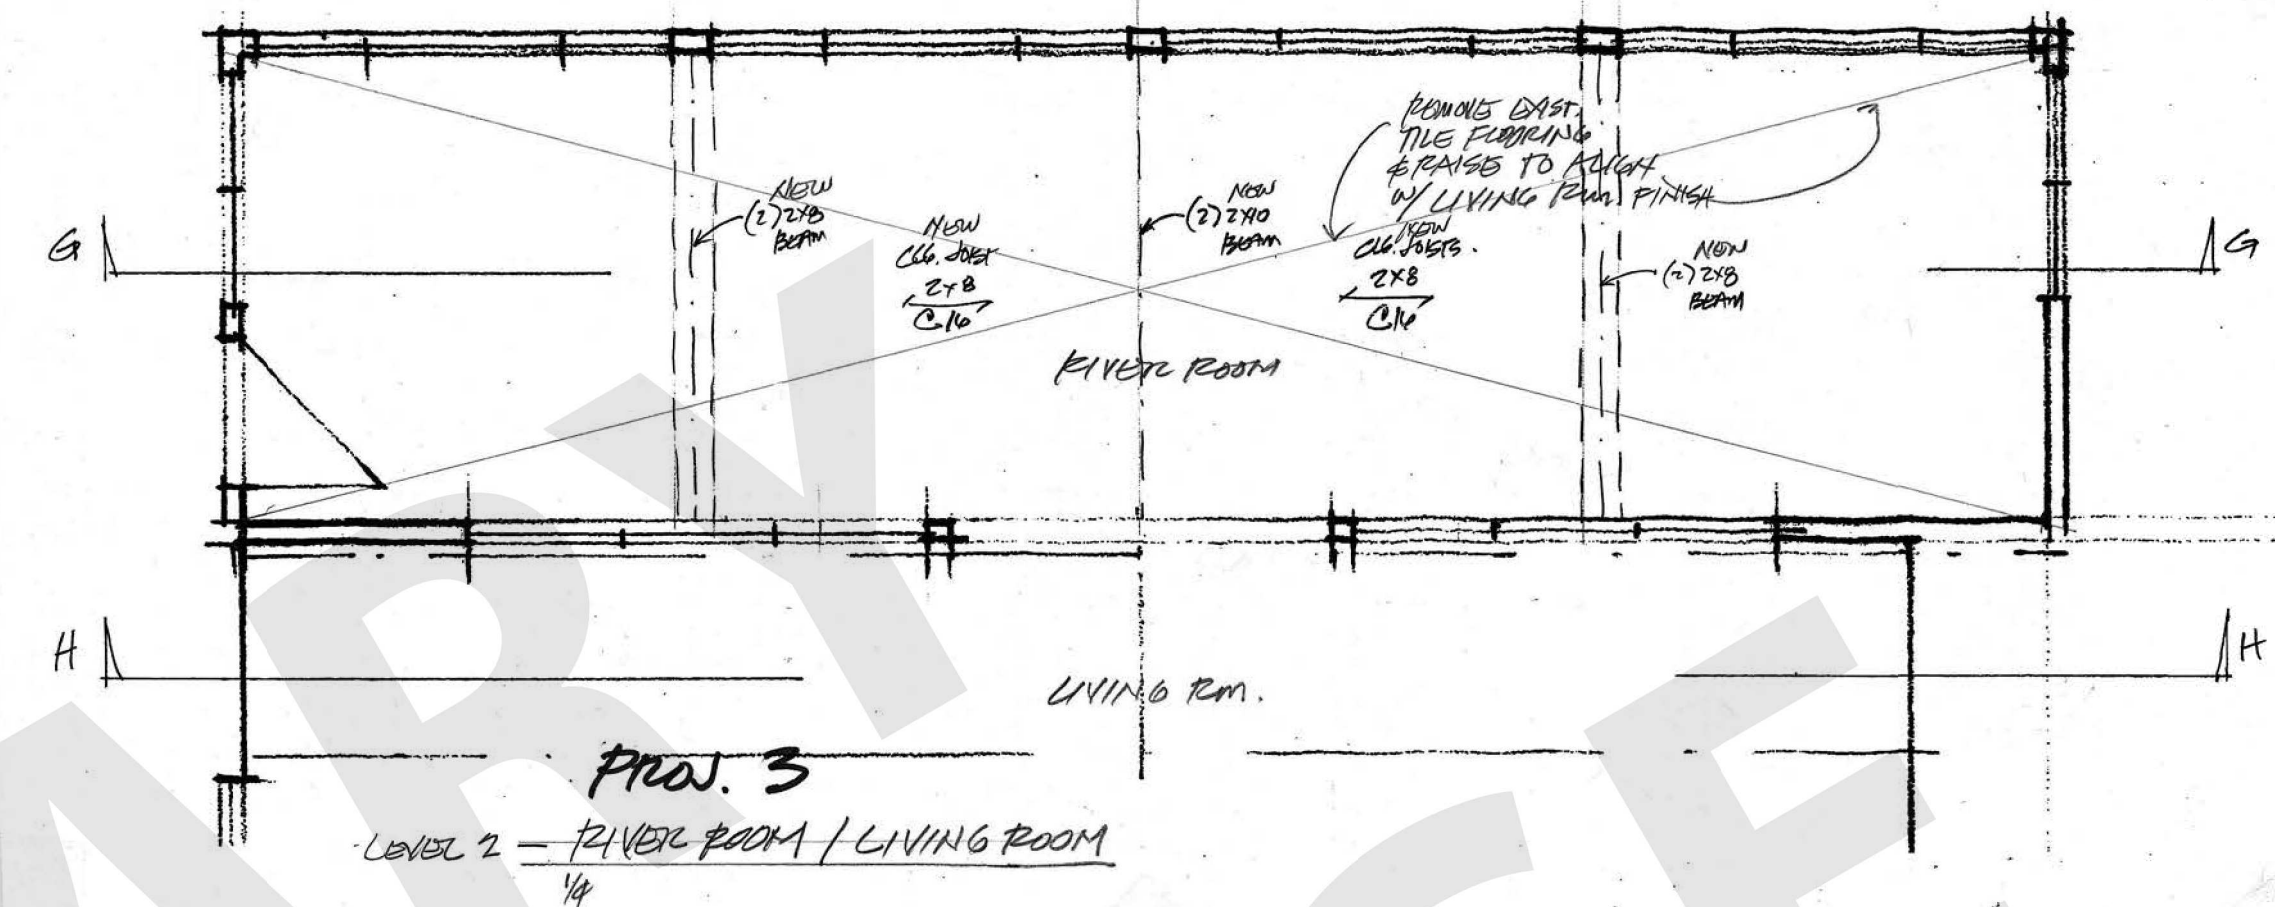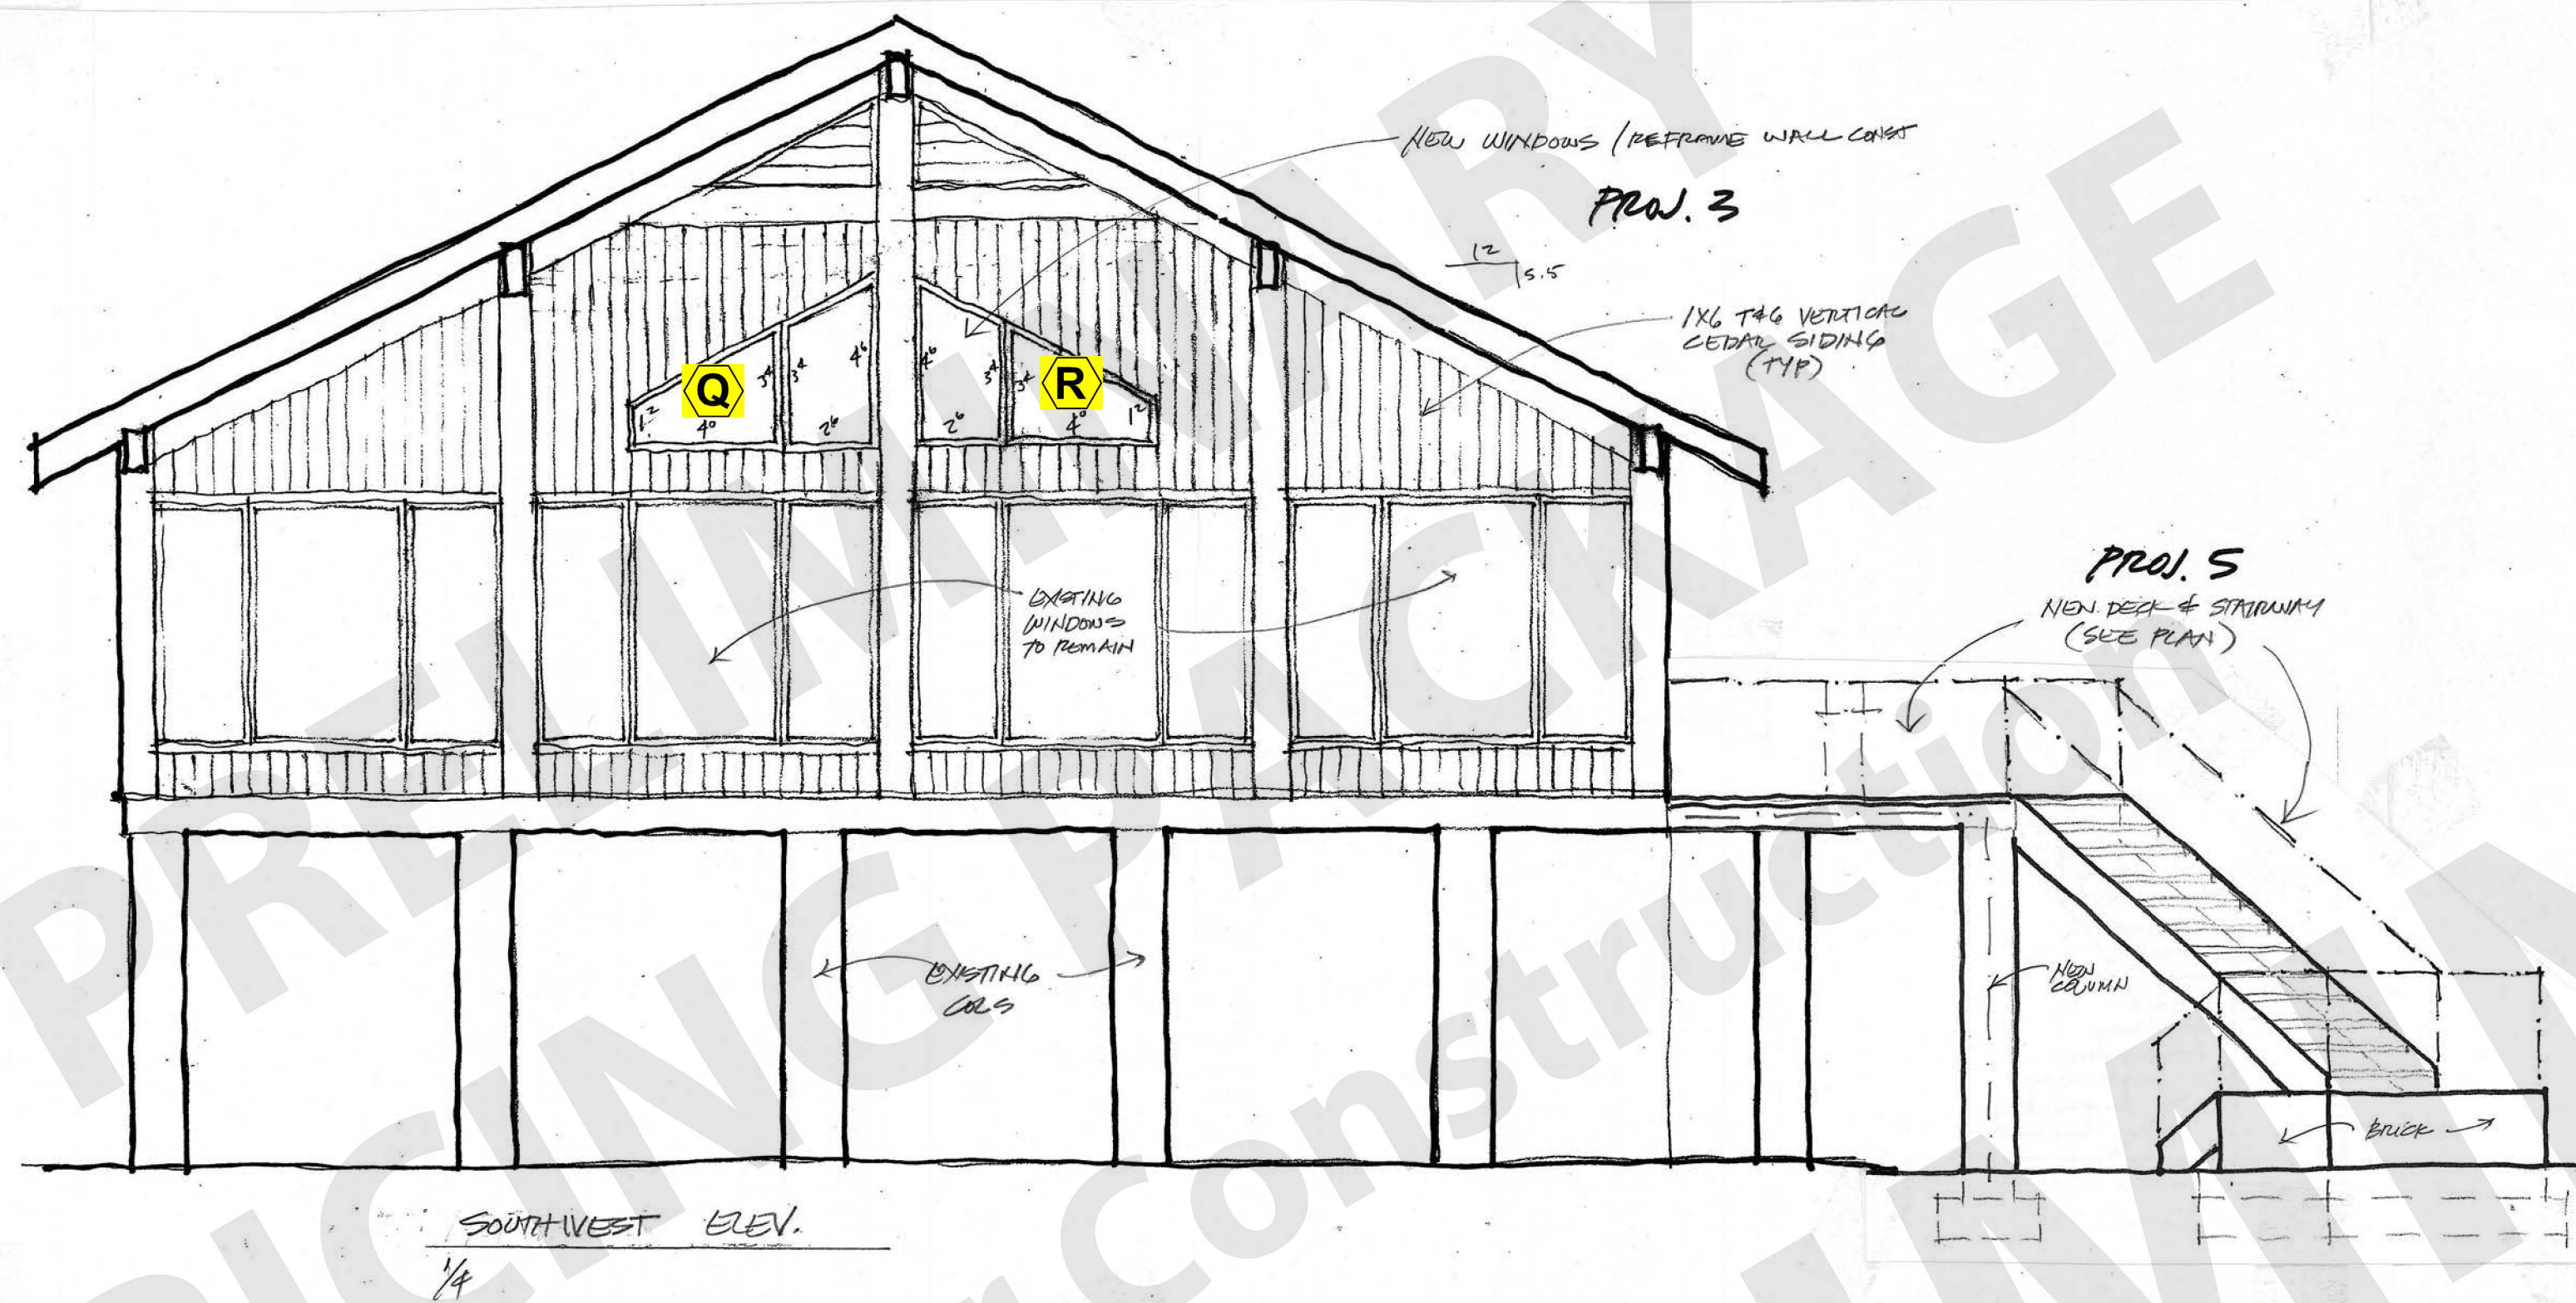

Renovations and Additions
to the Residence of
David & Laura Bohannon

1285 Hebben Cove
Virginia Beach, VA 23452

PRELIMINARY
PRICING
PACKAGE
Not for
Construction

Richard G. Poole
Architecture
3205 Sunnybrook Lane
Va. Beach, VA 23452
mobile 757-567-7566
rgpoolearch@gmail.com

9 NOVEMBER 2021

3

18 3