

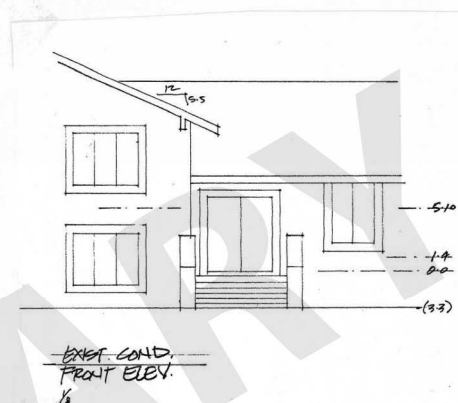
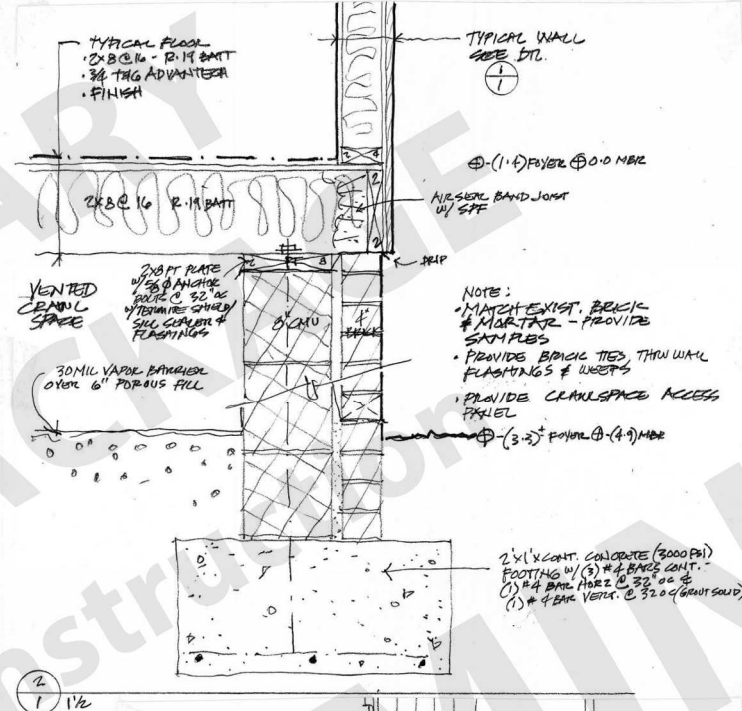
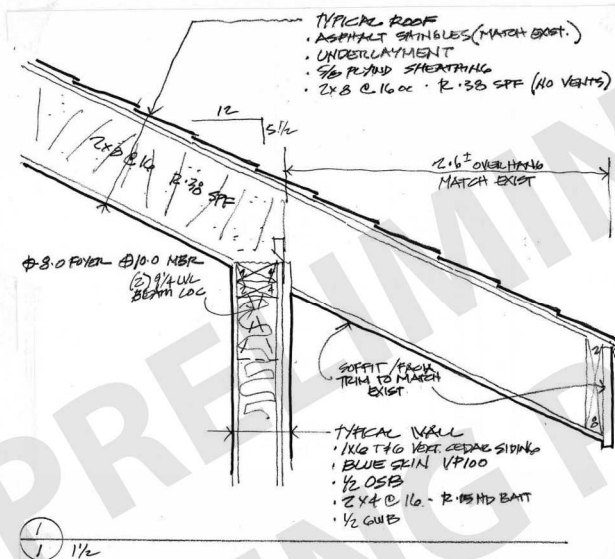


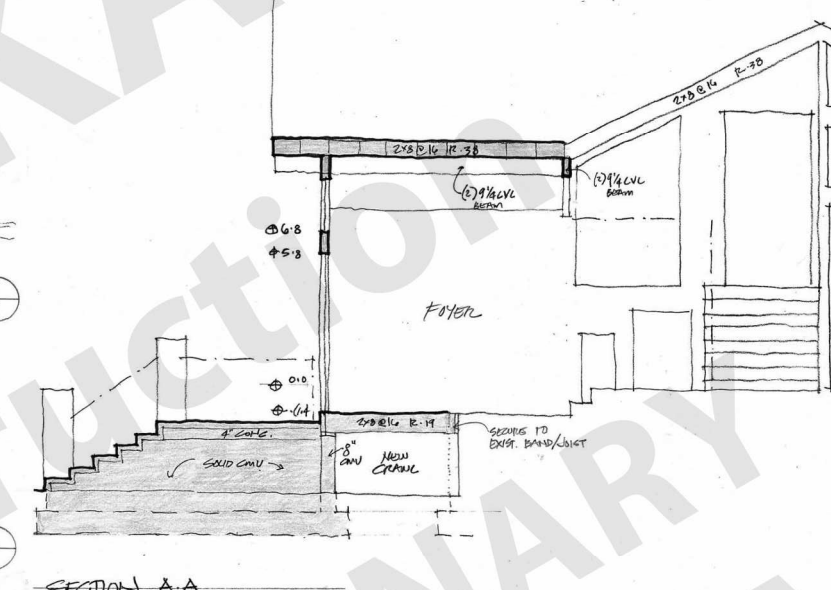

PRELIMINARY FINISH SCHEDULE




ROOM	FLOOR	BASIS	WALL	CASING	HT	NOTES
PROJ. 1 FOYER	FOYER	UP.	UP.	PTD GIBS	PTD WD.	VARIES
PROJ. 2 MSTR. SUITE	MSTR.	UP.	UP.	PTD GIBS	PTD WD.	VARIES
	SUN. ROOM	"	"	"	"	"
	CLOS.	"	"	"	"	"
	BATH	"	"	"	"	"
	1/2 BATH	"	"	"	"	"
	CLOS./HALL	"	"	"	"	"
PROJ. 3 LIVING ROOM	LIVING	UP.	UP.	PTD GIBS	PTD WD.	VARIES
PROJ. 3 DINING ROOM	DINING	UP.	UP.	PTD GIBS	PTD WD.	VARIES
PROJ. 4 LEVEL 1 PATIO	PATIO	—	—	—	—	—

PROJ. 1 - FOYER
 NEW ENTRY FLOOR PLAN
 1/4

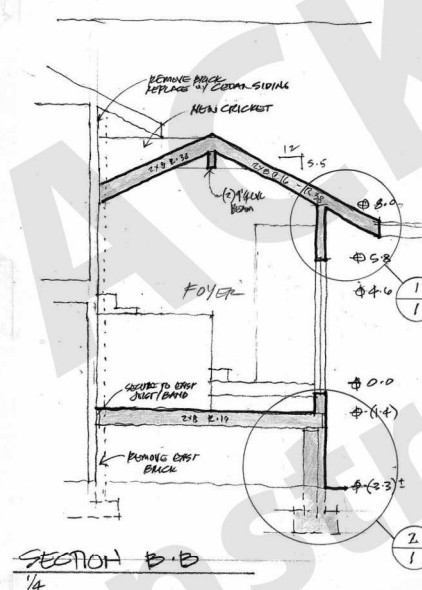

GENERAL NOTES

- ALL CONSTRUCTION TO MEET CURRENT BUILDING CODE (IBC - USBC (R) 2015).
- DIMENSIONS SHOWN ARE TO FACE OF STUD OR MASONRY UNLESS OTHERWISE NOTED.
- BUILDER HAS SOLE RESPONSIBILITY FOR THE WATER-TIGHT INTEGRITY OF THE STRUCTURE.
- SIDING REPLACEMENT - REMOVE EXIST. T-111 SIDING & WEATHER BARRIER. REPAIR / REPLACE WALL SHEATHING (MATCH EXIST.) INSTALL NEW WEATHER BARRIER (BLUEGRN VP100) & NEW 1x6 T&G VERTICAL CEDAR SIDING & TRIM.

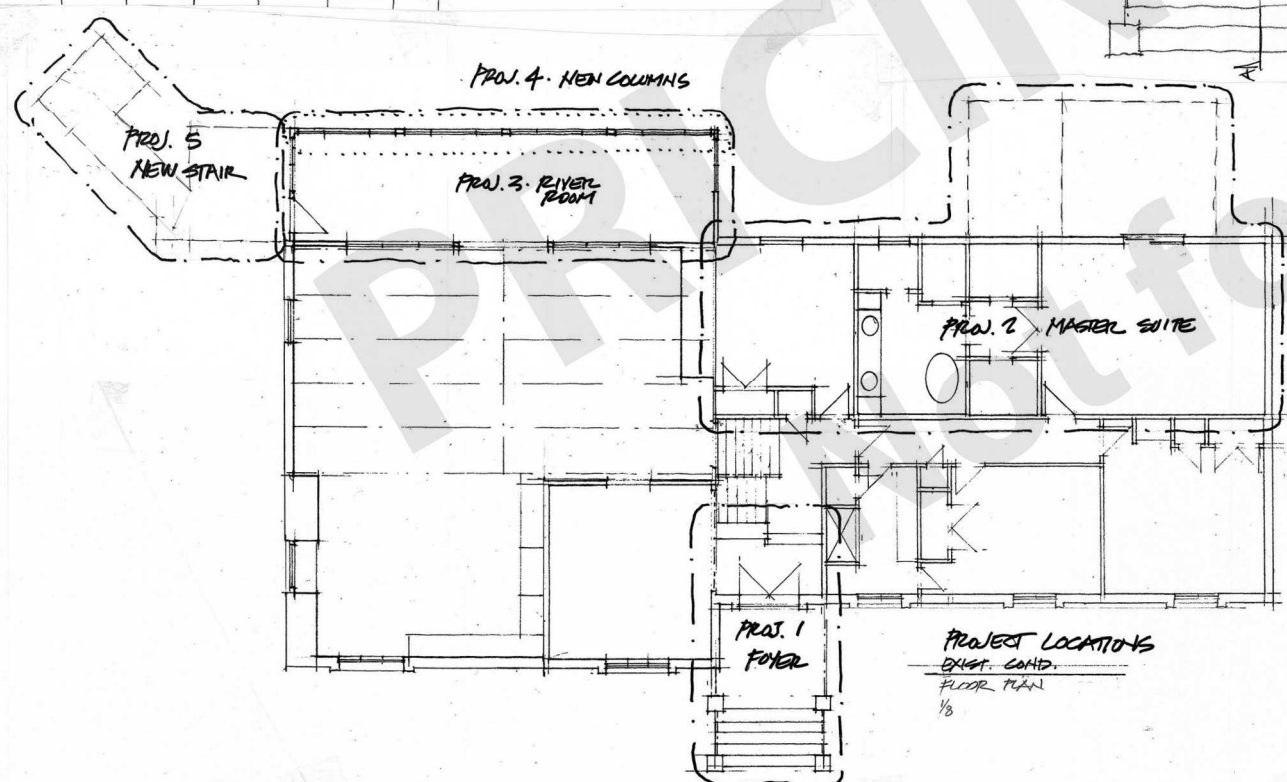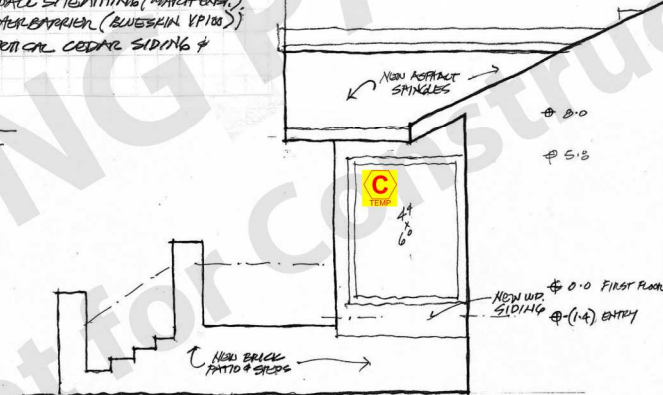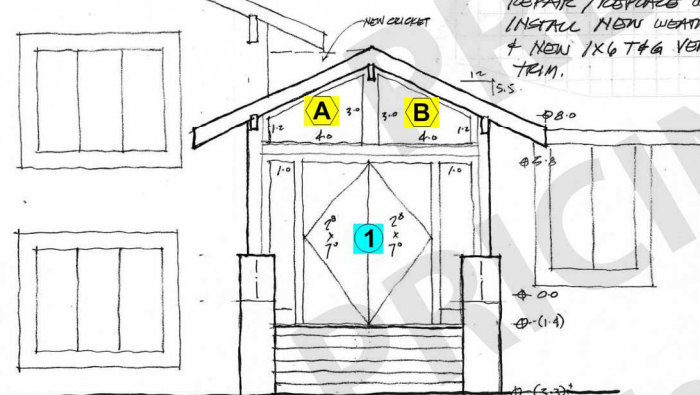

Renovations and Additions
 to the Residence of
 David & Laura Bohannon

1285 Hebdon Cove
 Virginia Beach, VA 23452


**PRELIMINARY
 PRICING
 PACKAGE**
 Not for
 Construction

**Richard G. Poole
 Architecture**
 3205 Sunnybrook Lane
 Va. Beach, VA 23452
 mobile 757-567-7566
 rgpoolearch@gmail.com

9 NOVEMBER 2021

1


OF 3

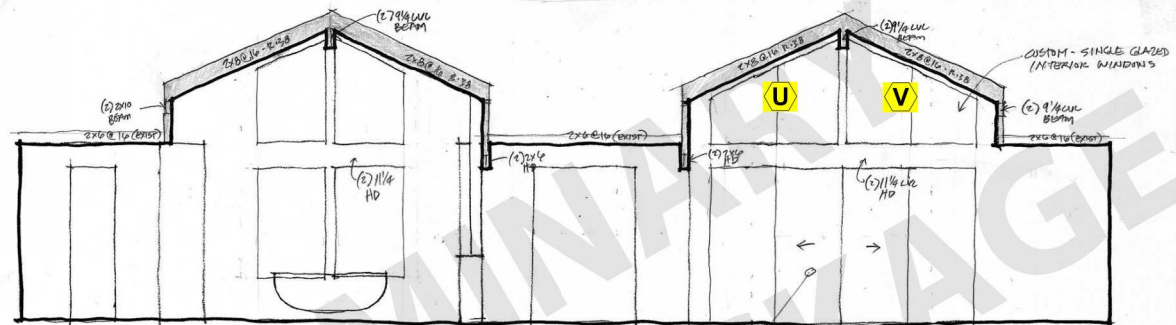


SECTION C-C
1/4

DOOR PLACING OPTIONS


- ANDERSEN - MARQUETTE 120 011-4
- ANDERSEN - WEILAND 611 X 120 - 000 EXT. INT. FLUSH SILL
- ANDERSEN - MULTIGLIDE ALL ALUM 611 X 120 FLUSH SILL

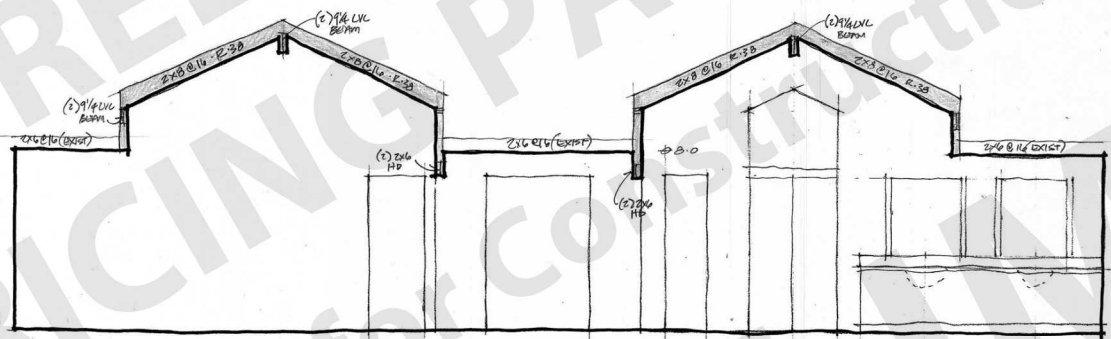


SECTION D-D
1/4

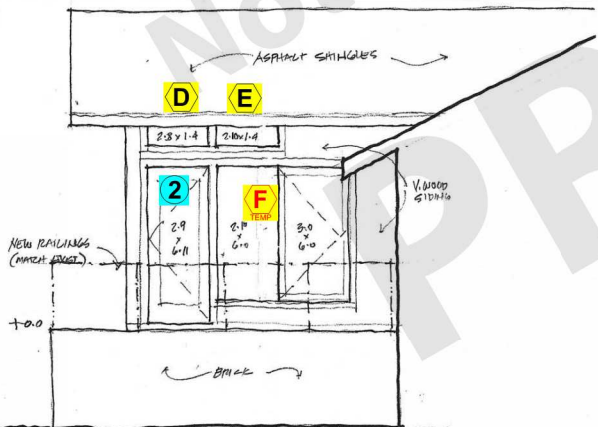


MBR SUITE - SW ELEV.
1/4

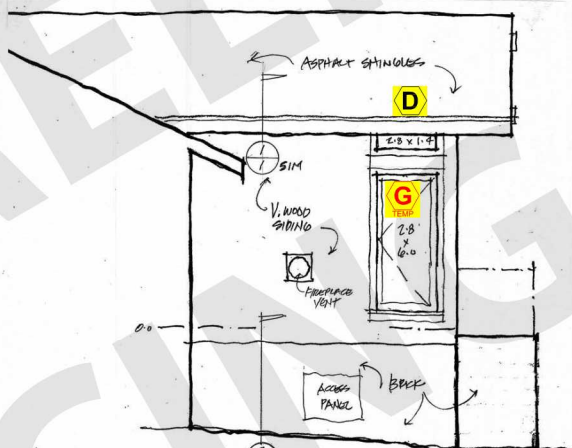


MBR SUITE - NE ELEV.
1/4

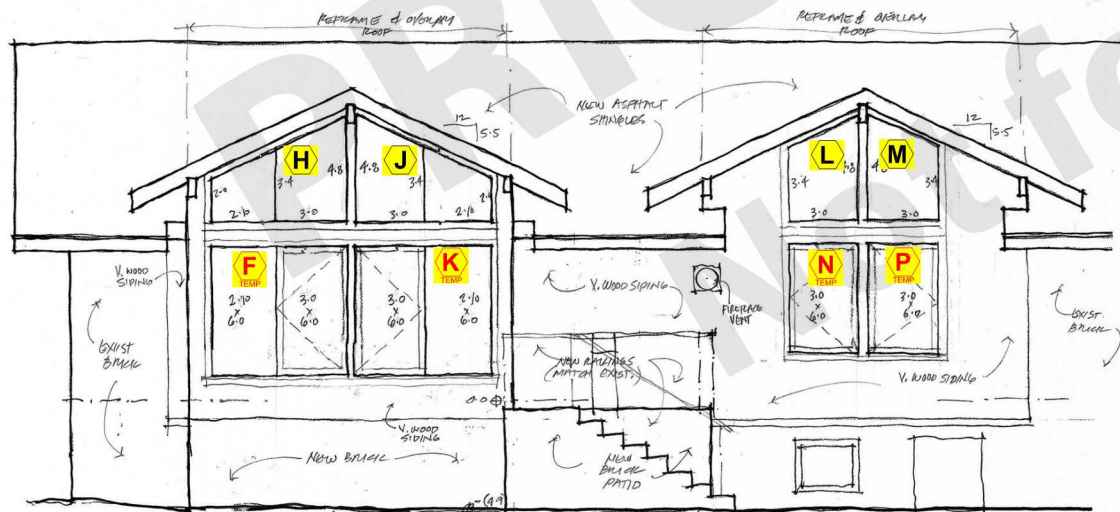


MBR SUITE - SW ELEV.
1/4

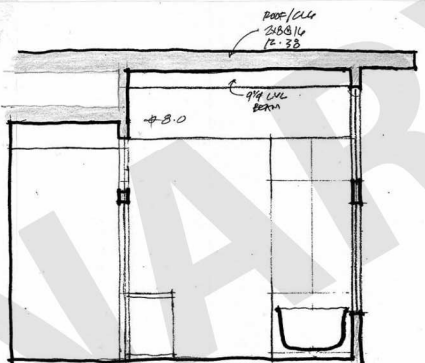

SECTION F-F
1/4

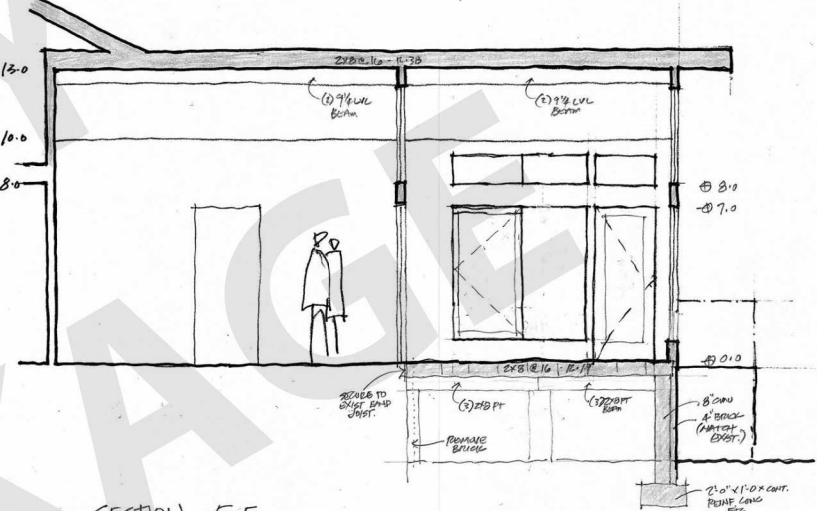

SECTION E-E
1/4

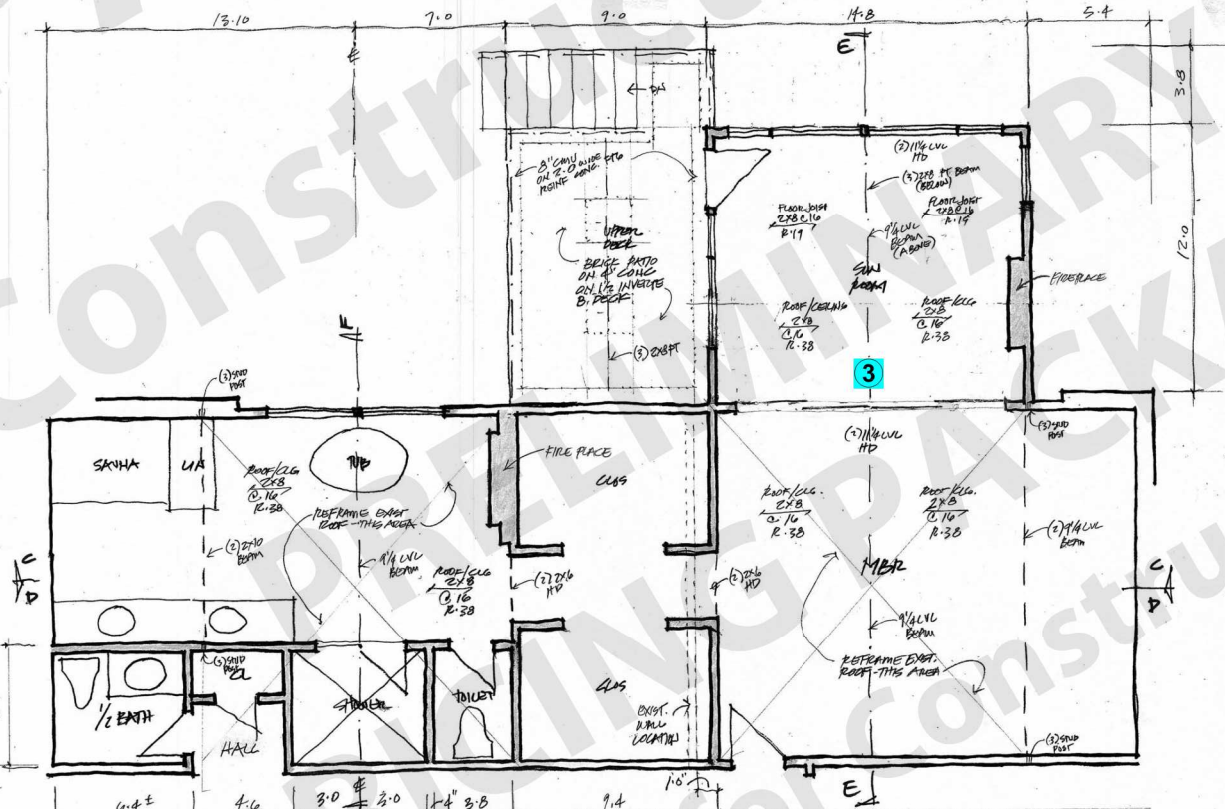

PREL. 2 MBR SUITE - FLOOR PLAN
1/4

Renovations and Additions
to the Residence of
David & Laura Bohannon








PRELIMINARY
PRICING
PACKAGE
Not for
Construction

Richard G. Poole
Architecture
3205 Sunnybrook Lane
Va. Beach, VA. 23452
mobile 757-567-7566
rgpoolearch@gmail.com

9 NOVEMBER 2021

2

OF 3

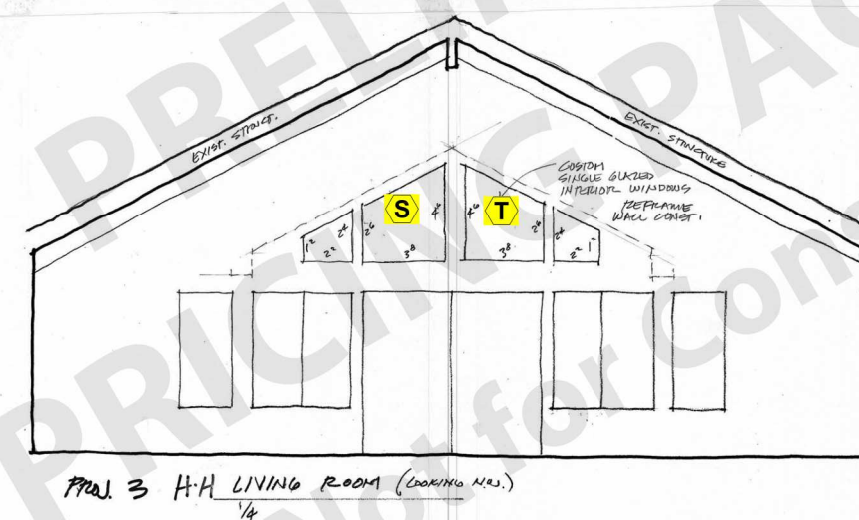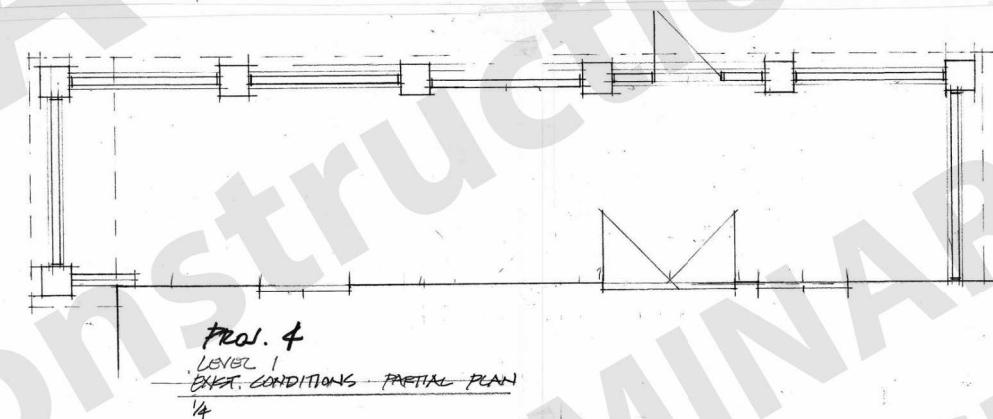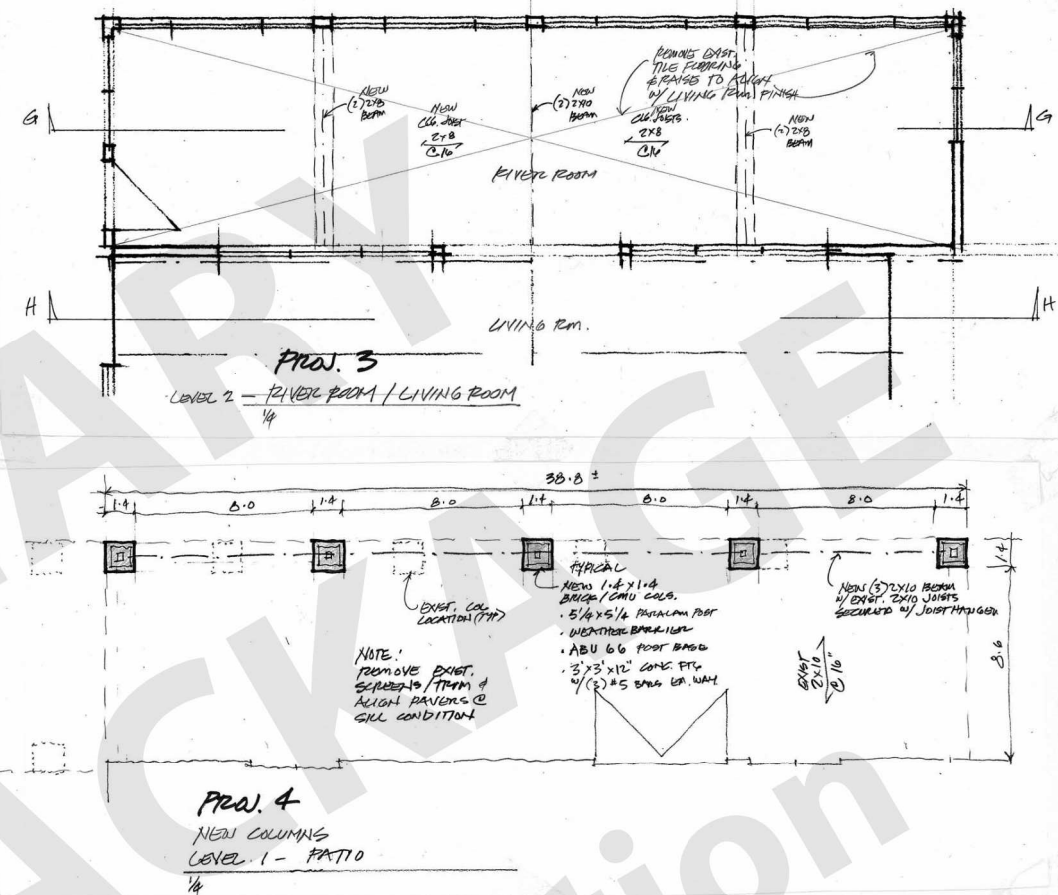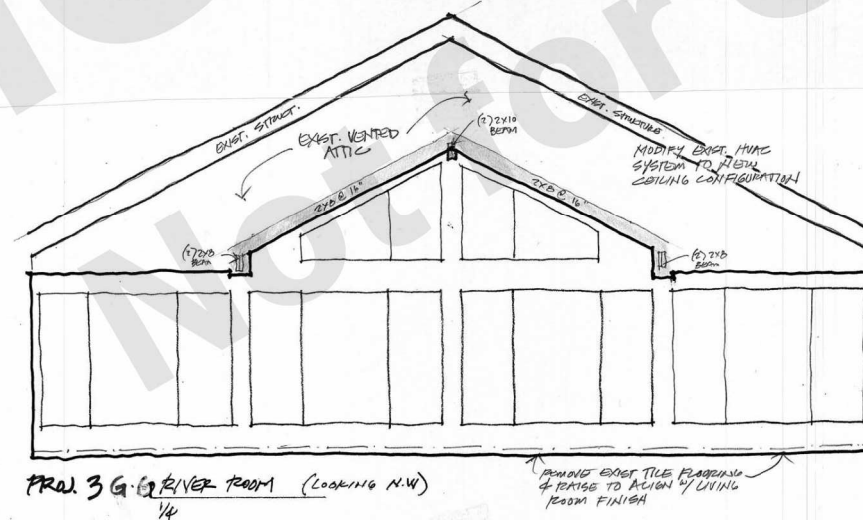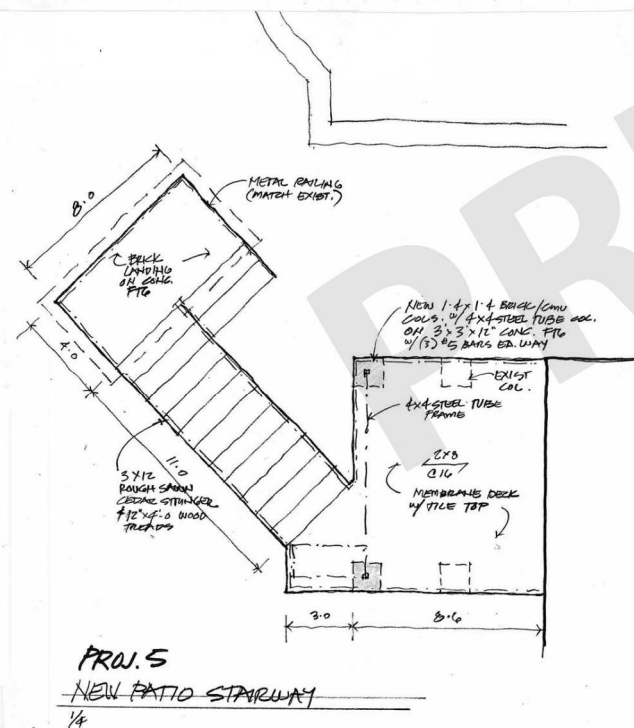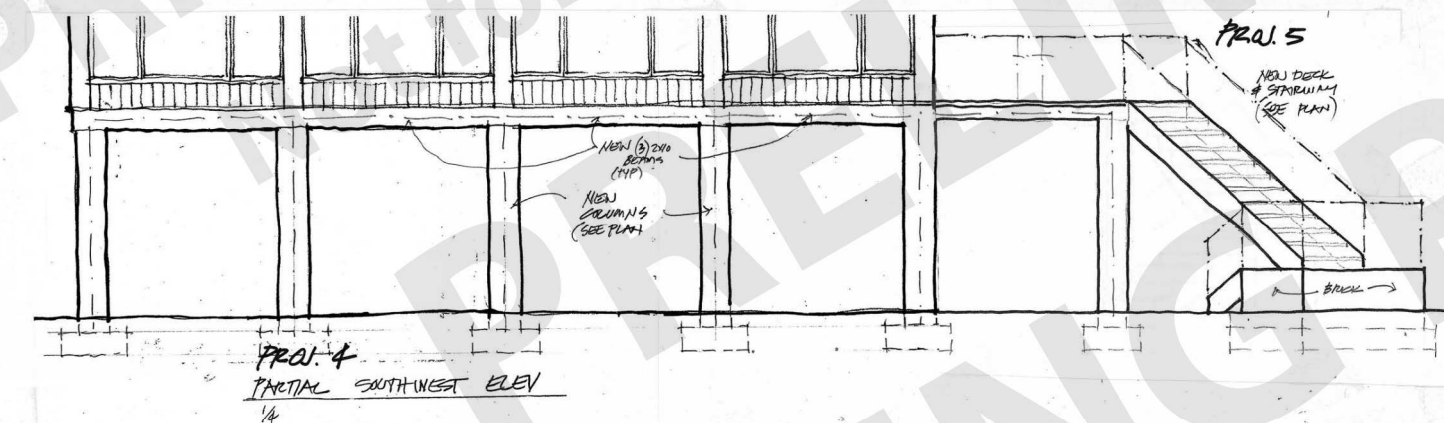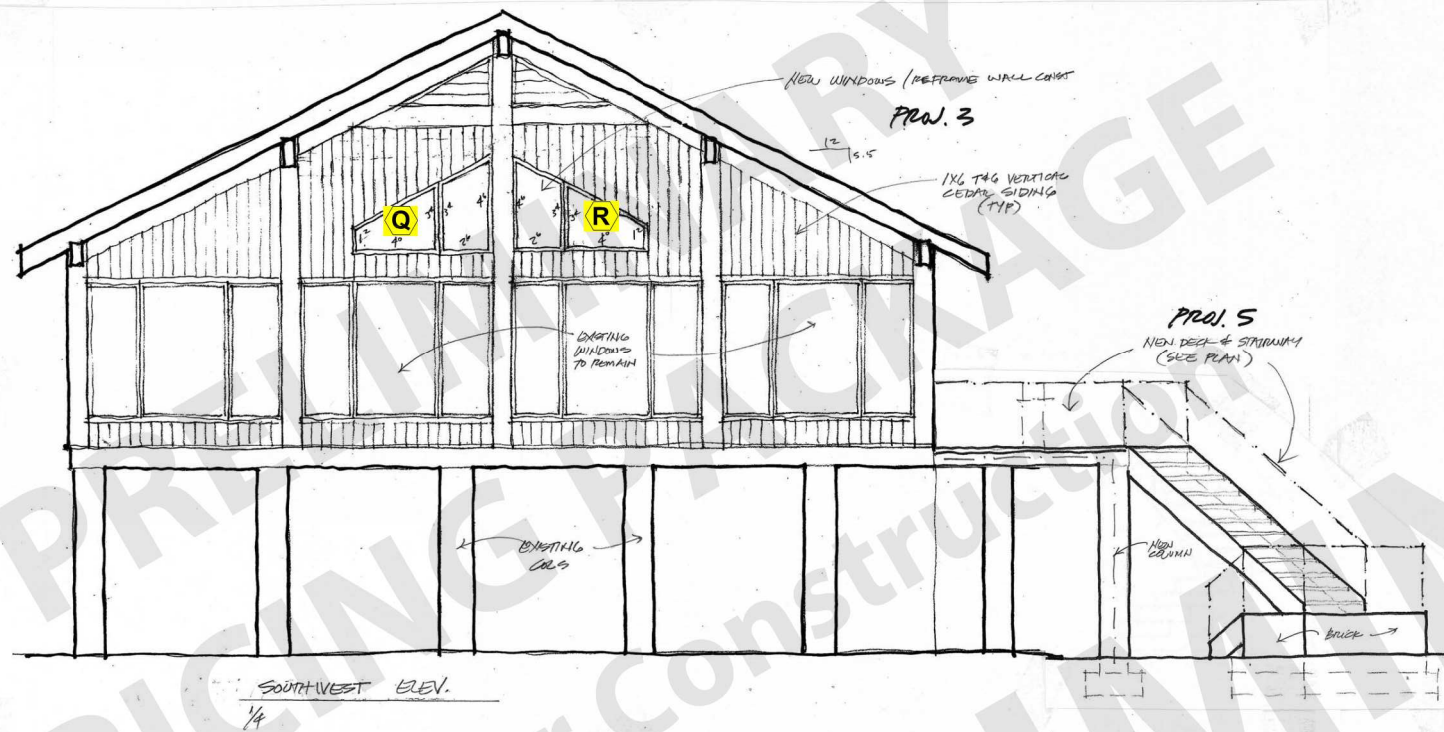

Renovations and Additions to the Residence of David & Laura Bohannon

1285 Hedden Cove
Virginia Beach, VA. 23452.

**PRELIMINARY
PRICING
PACKAGE**
*Not for
Construction*

Richard G. Poole
Architecture
3205 Sunnybrook Lane
Va. Beach, VA. 23452
mobile 757-567-7566
rgpoolearch@gmail.com

9 NOVEMBER 2021

3

非 3