


Window Schedule

Description Quantity

A	Mark A	6
B	Mark B	4
C	Mark C	3
D	Mark D	2
E	Mark E	4
F	Mark F	2
G	Mark G	2

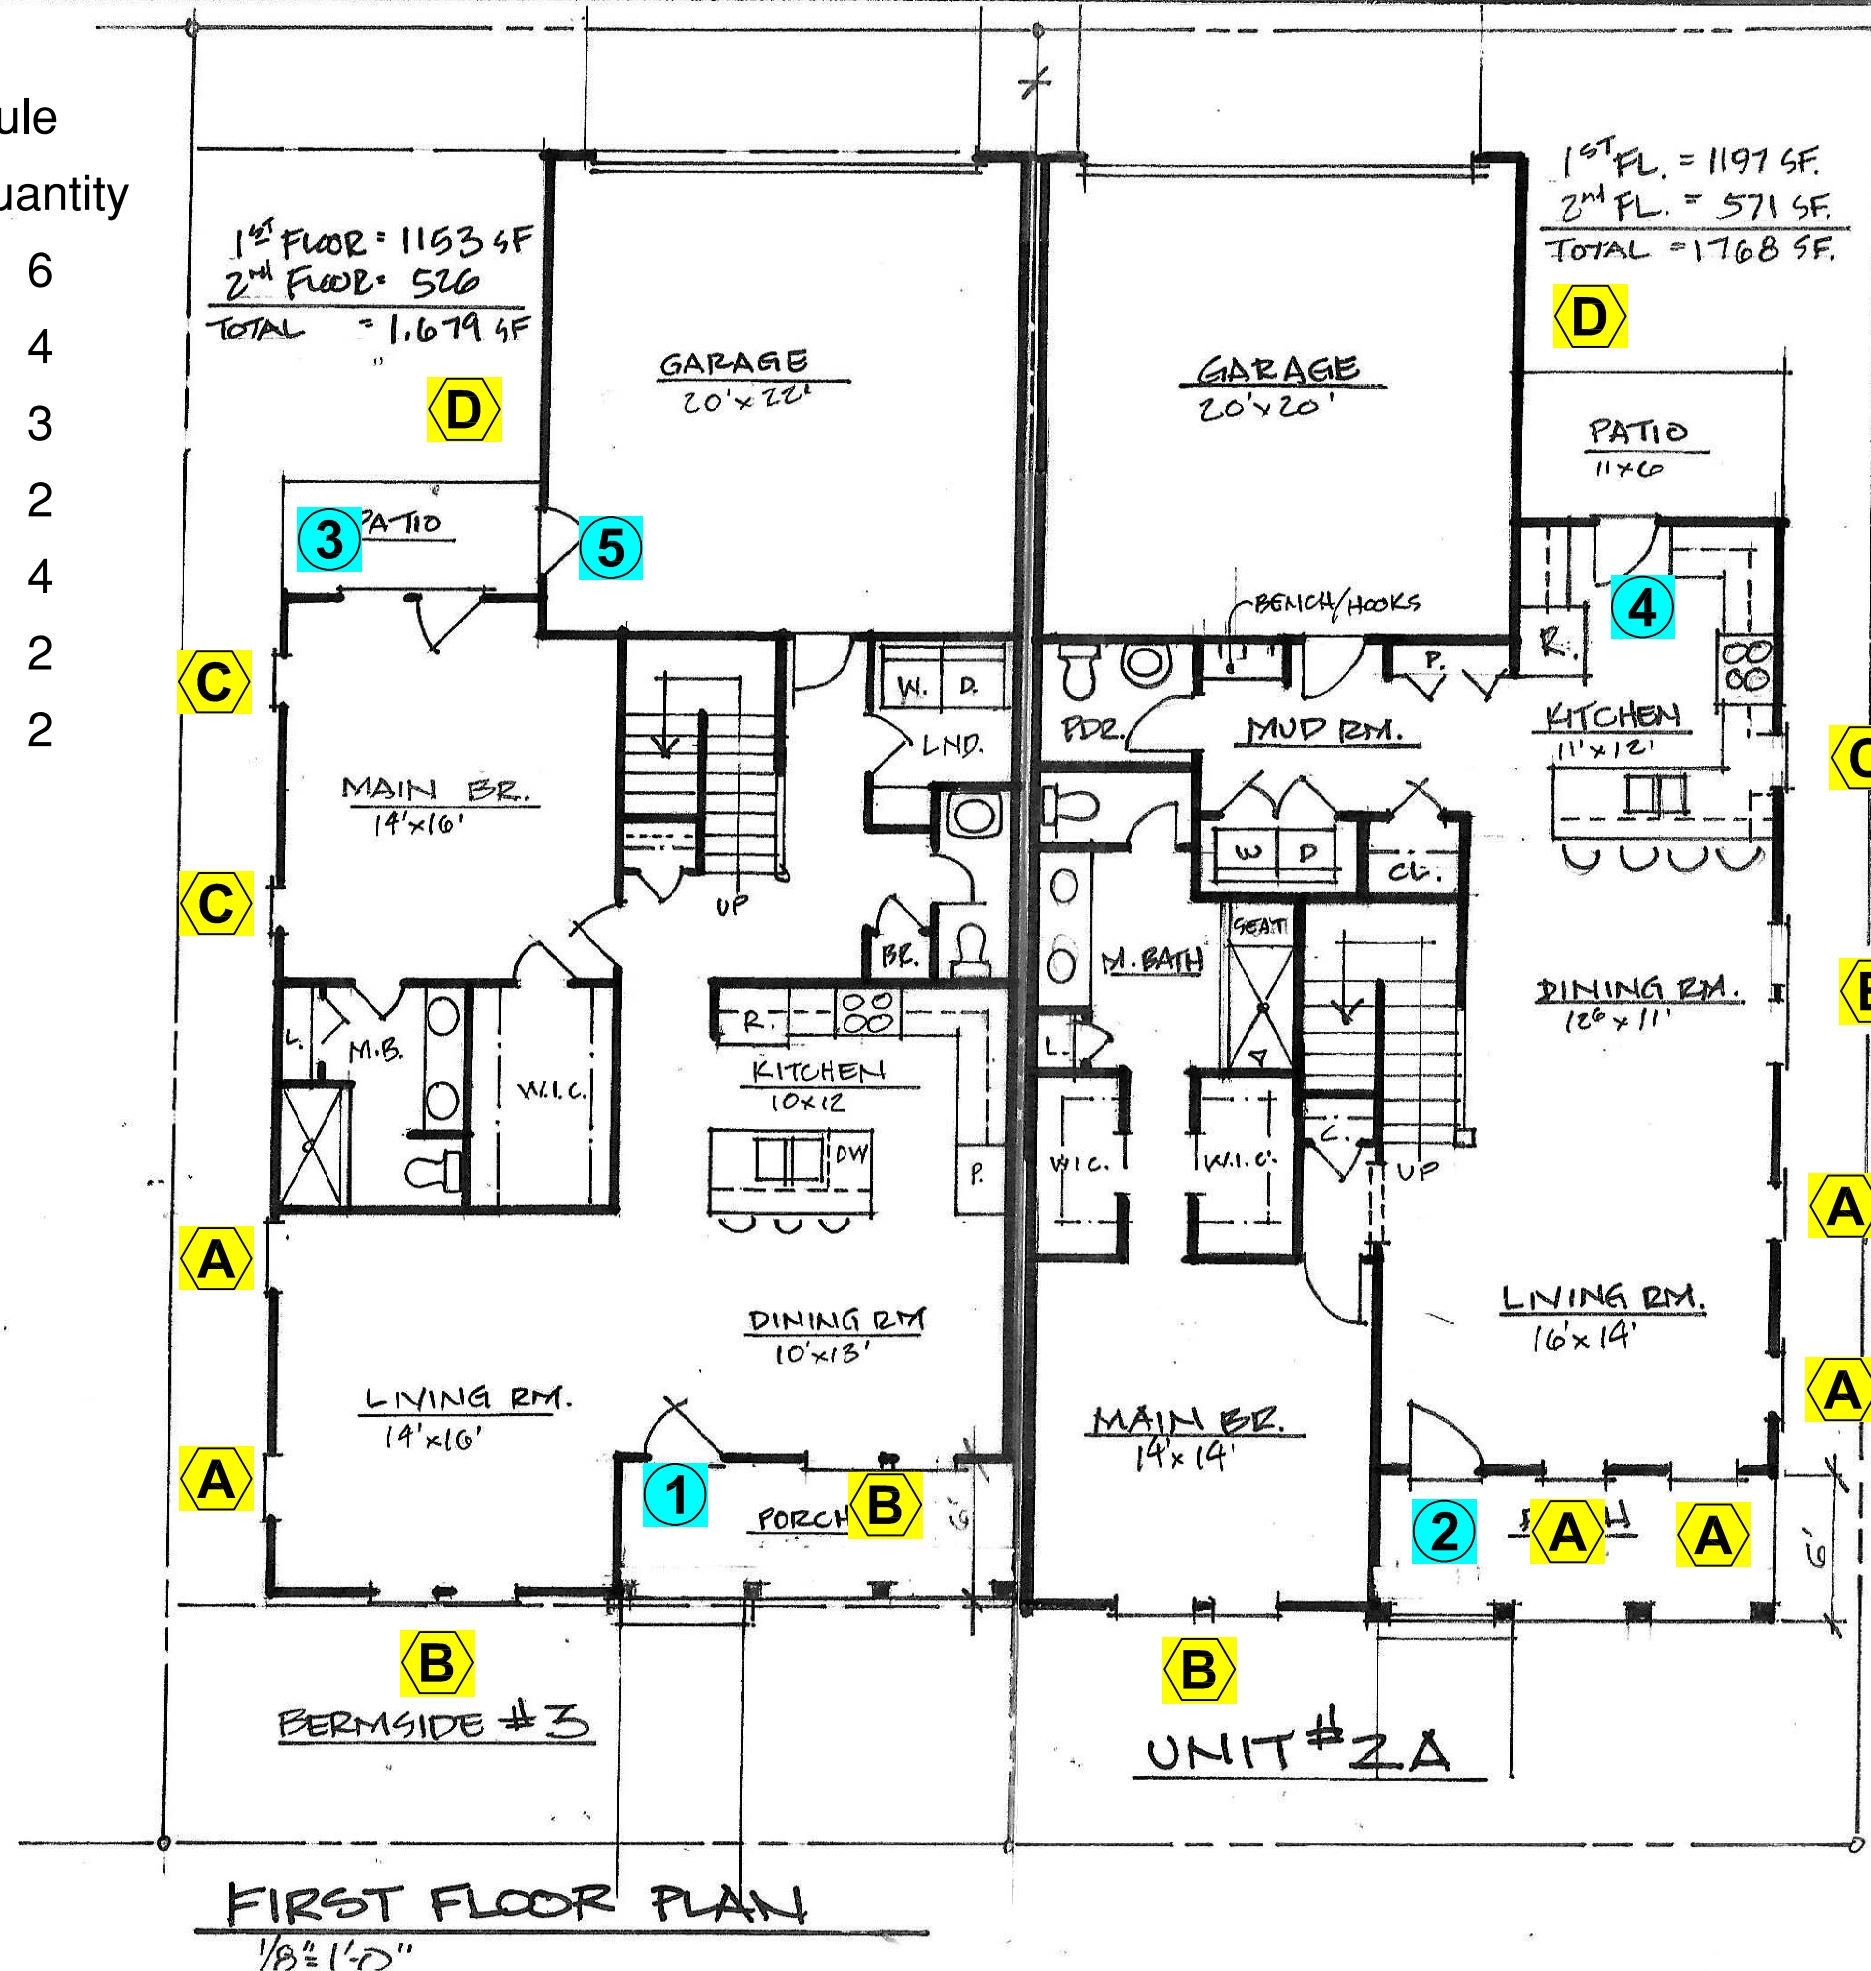

Shirley Park

BERM-SIDE TOWNHOMES

Shirley Park, New Town

SCHEMATIC
DESIGN

UNIT 2 & 3

DATE: 9-2-21

DRAWN: GSD

PROJECT: 220771

9

SHEET

Shirley Park
BERM-SIDE TOWNHOMES
Shirley Park, New Town

SCHEMATIC
DESIGN
UNIT 2 & 3

DATE: 9-2-21
DRAWN: GSB

PROJECT: 220771

10
SHEET

