



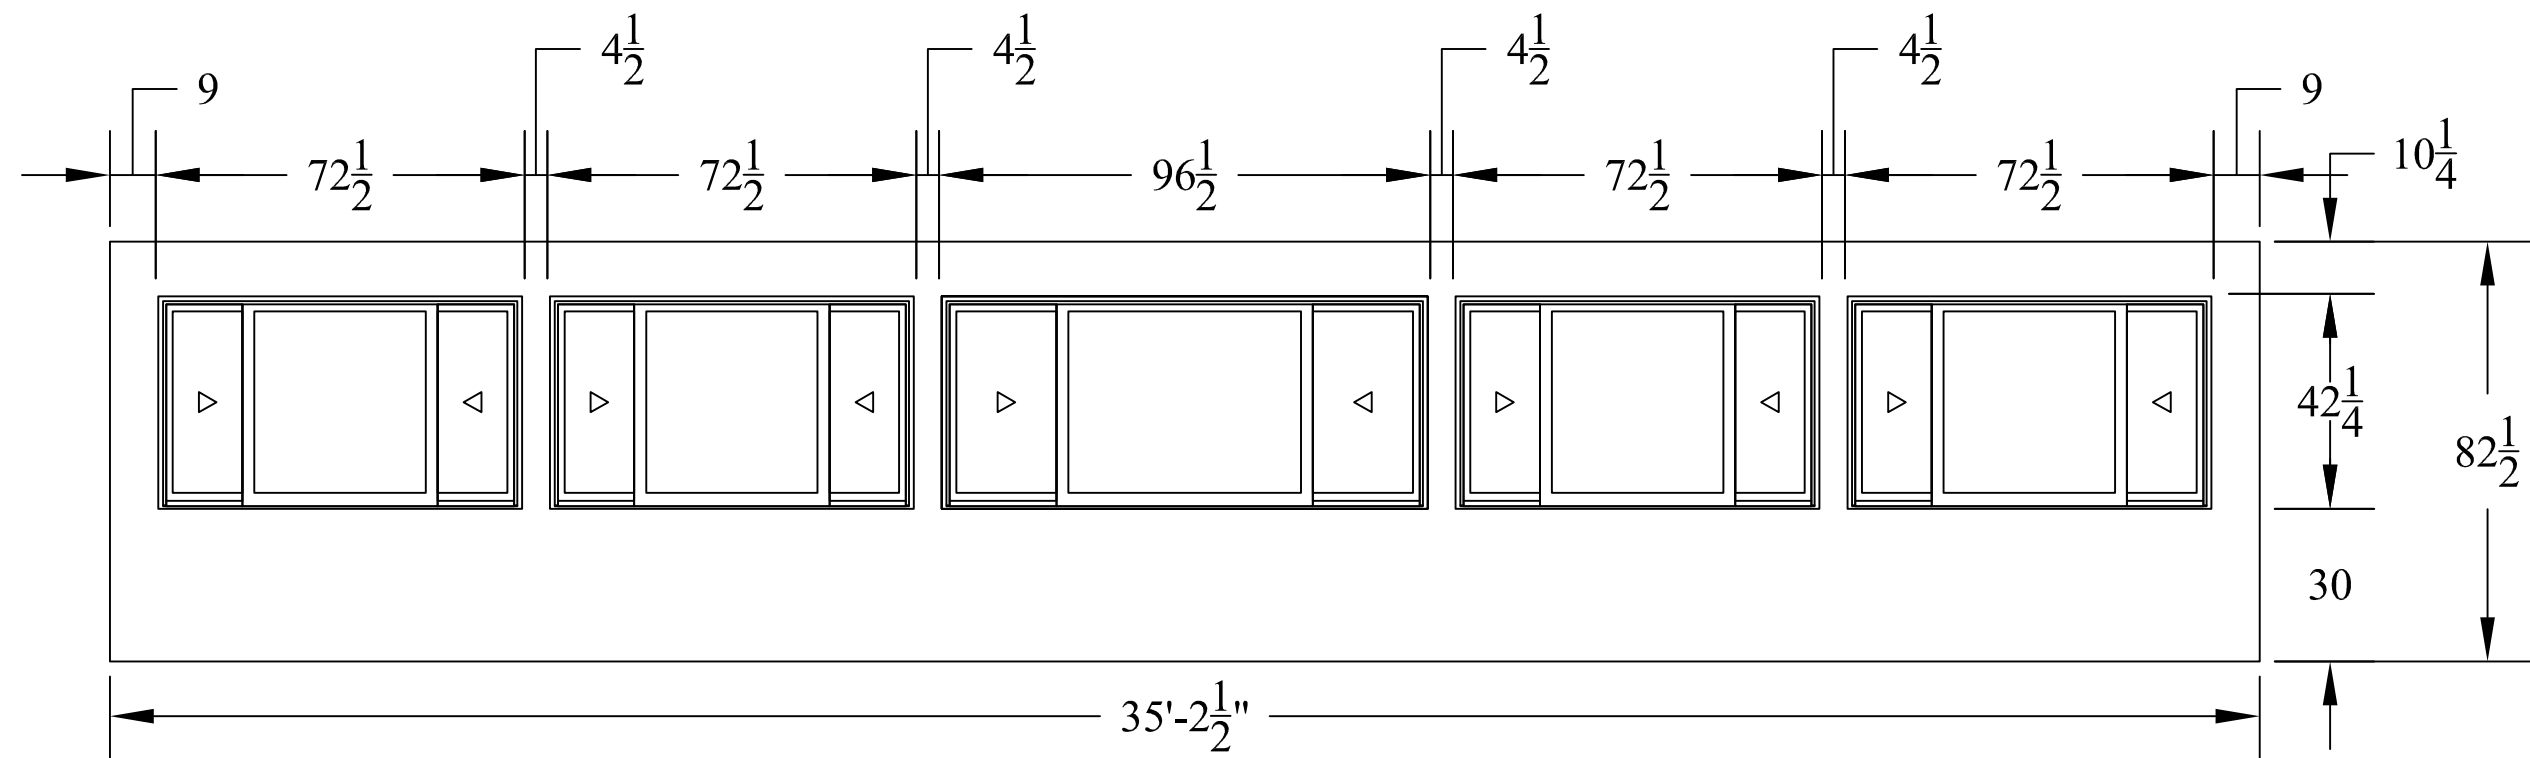

EAST WALL
TRIPLE SASH

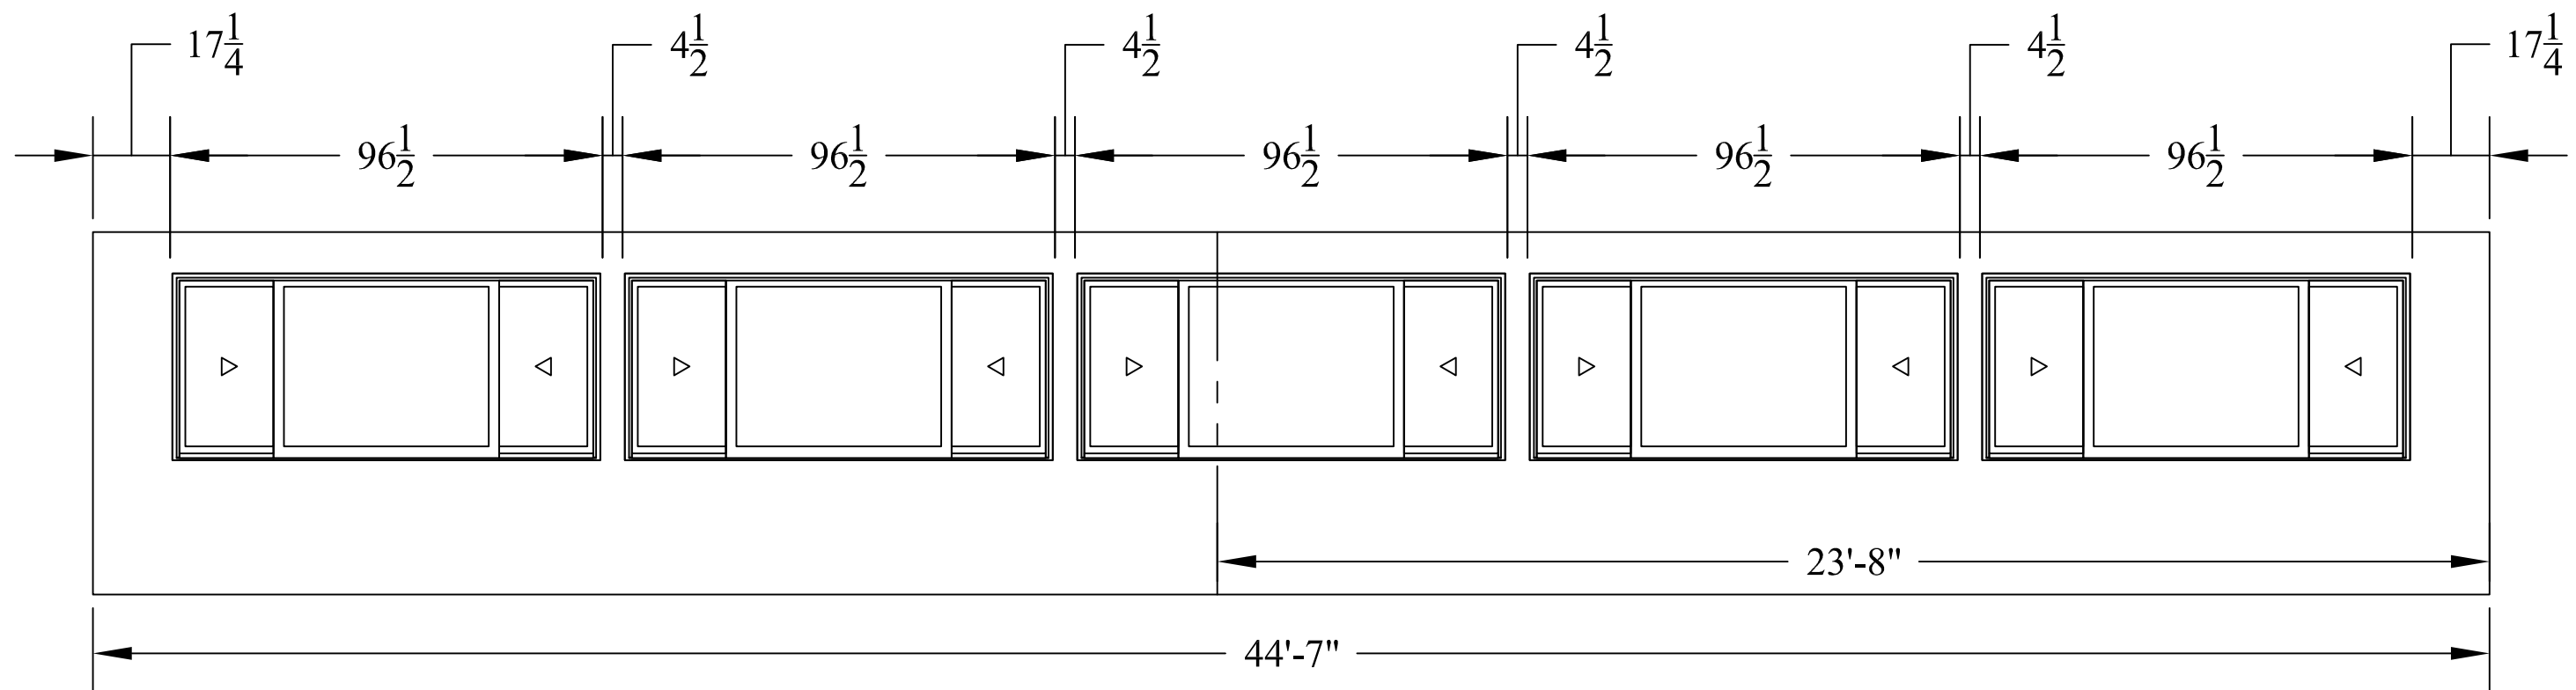

SOUTH WALL
TRIPLE SASH




ORDERING PRODUCTS WITH REFERENCE TO SHOP DRAWINGS:
Before ordering the Window and Door products illustrated within these drawings, the contractor must obtain the shop drawings from the manufacturer and submit them to Ervin Architectural Products, Inc. for review and approval. The shop drawings must be returned to Ervin Architectural Products, 1364 London Bridge Road, Suite #102, Virginia Beach, Virginia 23463. If the Window and Door products included herein are ordered without reference to the approved shop drawings, Ervin Architectural Products assumes no responsibility in guaranteeing product coordination with the drawings.


WINDOW WALLS
BIG SAM'S

DISTRIBUTOR: Ervin Architectural Products, Inc.
DEALER: Ervin Architectural Products, Inc.
CONTRACTOR: CONTRACTOR
ARCHITECT: ARCHITECT
DRAWING NO: BIG SAM'S WINDOWS
DATE: 02/11/19

SHEET
1A
OF __

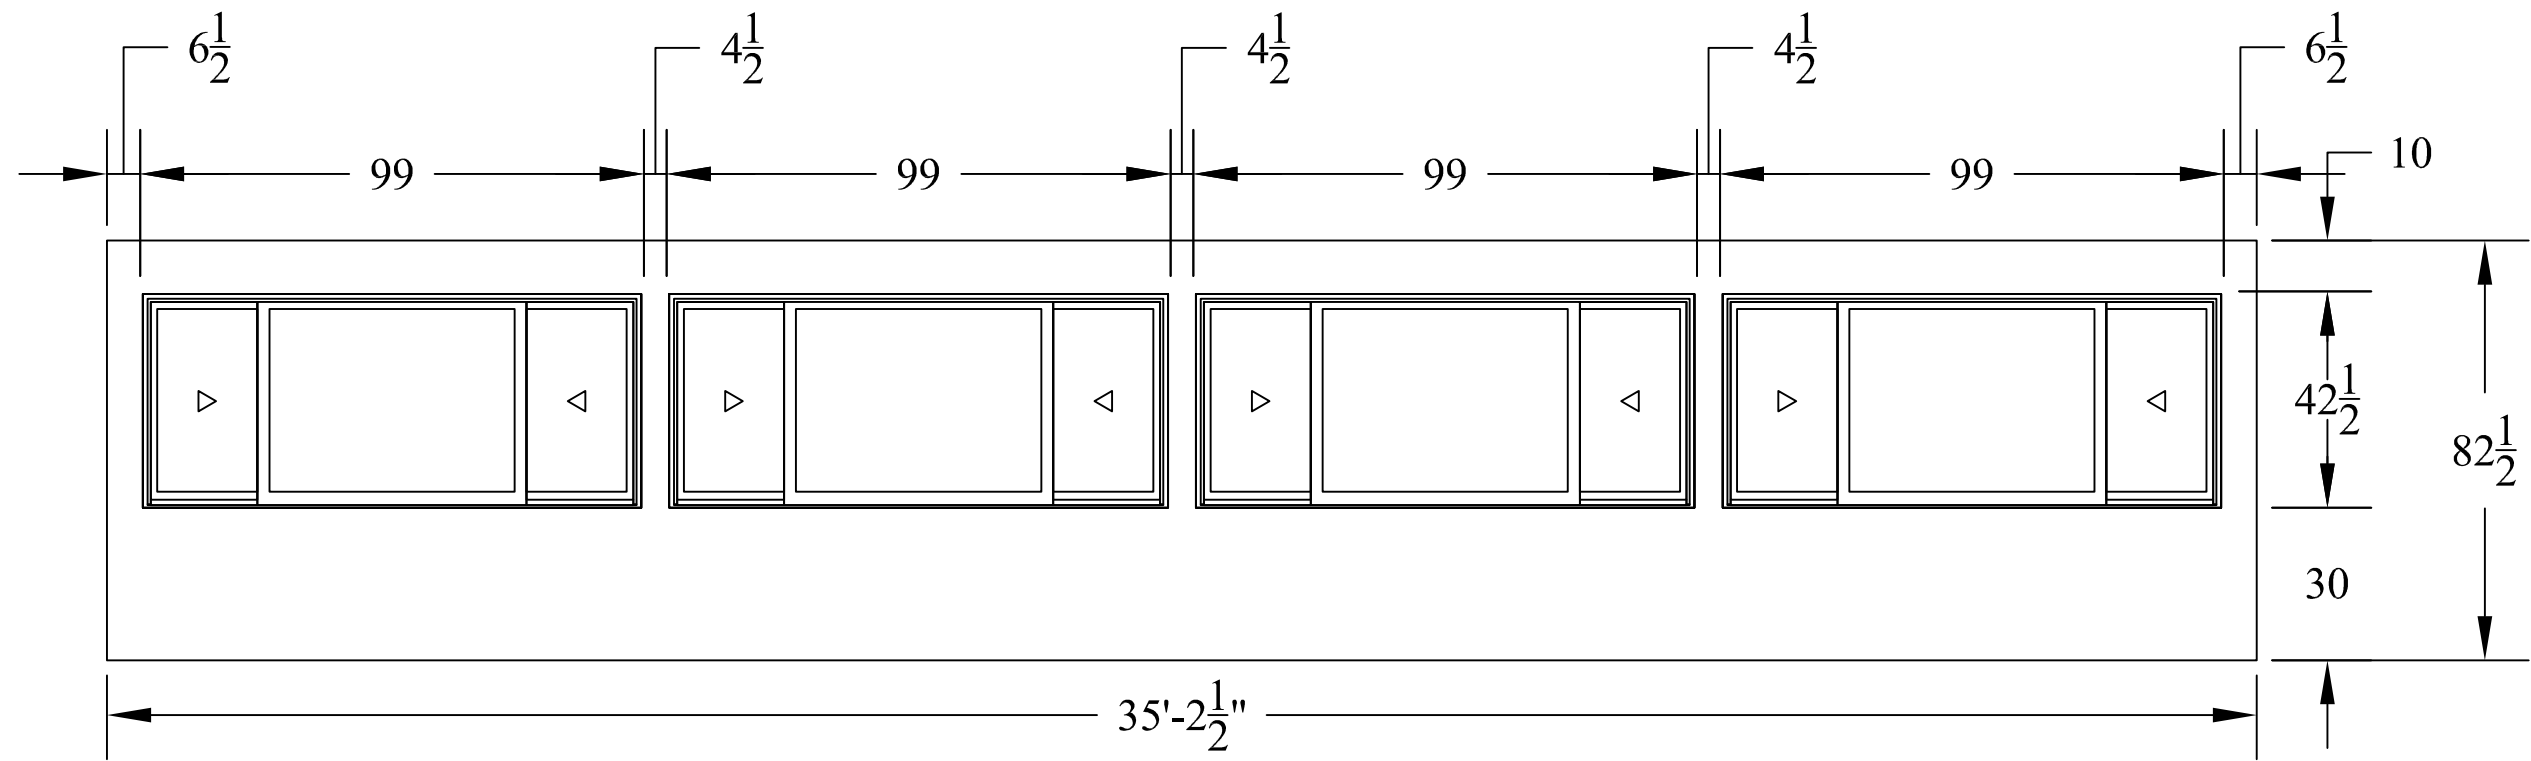

EAST WALL
TRIPLE SASH

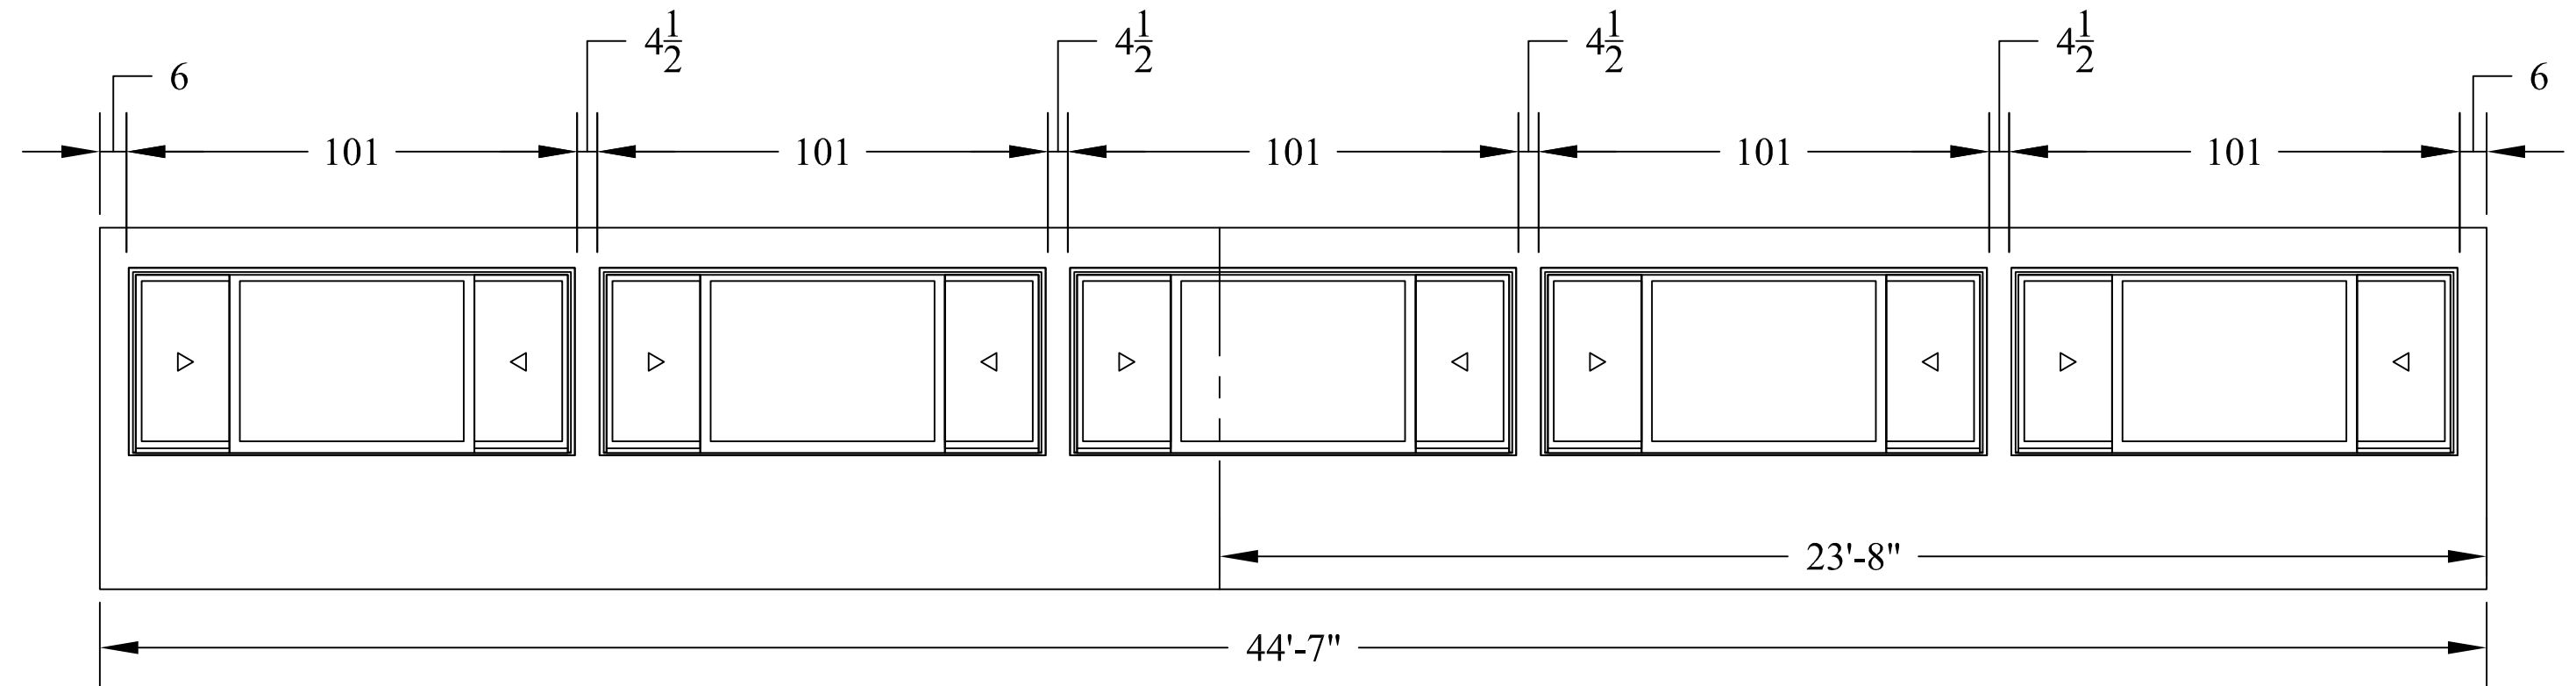

SOUTH WALL
TRIPLE SASH



ORDERING PRODUCTS WITH REFERENCE TO SHOP DRAWINGS:
Before ordering the Window and Door products illustrated within these drawings, the contractor must obtain and review the applicable product literature and specifications. All products must be returned to: Ervin Architectural Products, 1364 London Bridge Road, Suite #102, Virginia Beach, Virginia 23463. If the Window and Door Products Included herein are ordered without reference to the approved shop drawings, Ervin Architectural Products assume no responsibility in guaranteeing product coordination with the drawings.

WINDOW WALLS
BIG SAM'S

DISTRIBUTOR: Ervin Architectural Products, Inc.
DEALER: Ervin Architectural Products, Inc.
CONTRACTOR: CONTRACTOR
ARCHITECT: ARCHITECT
DRAWING NO: BIG SAM'S WINDOWS
DATE: 02/11/19