

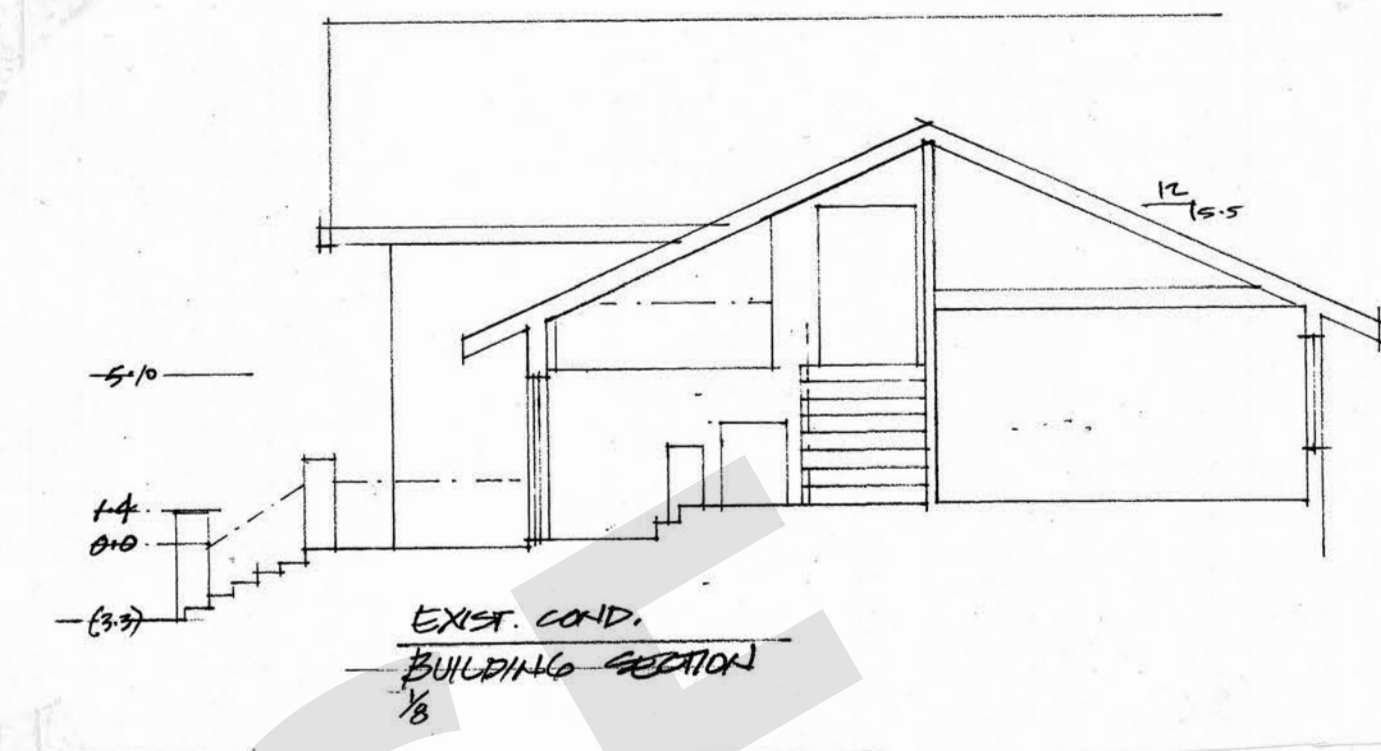
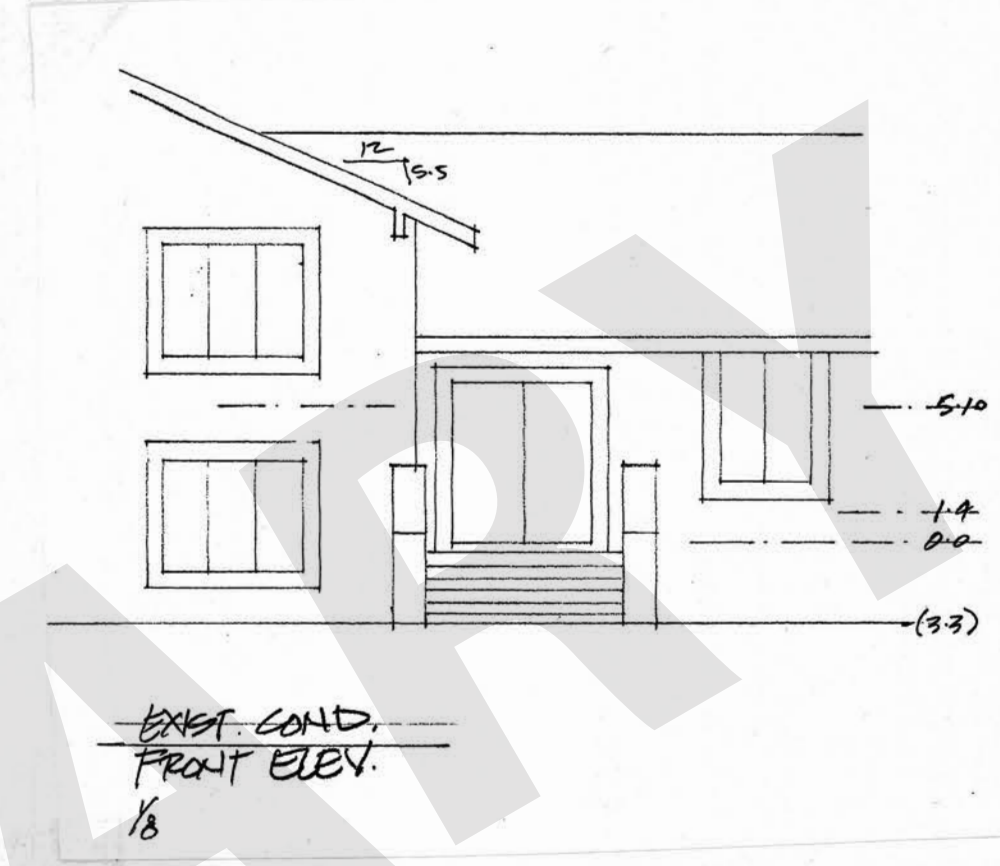
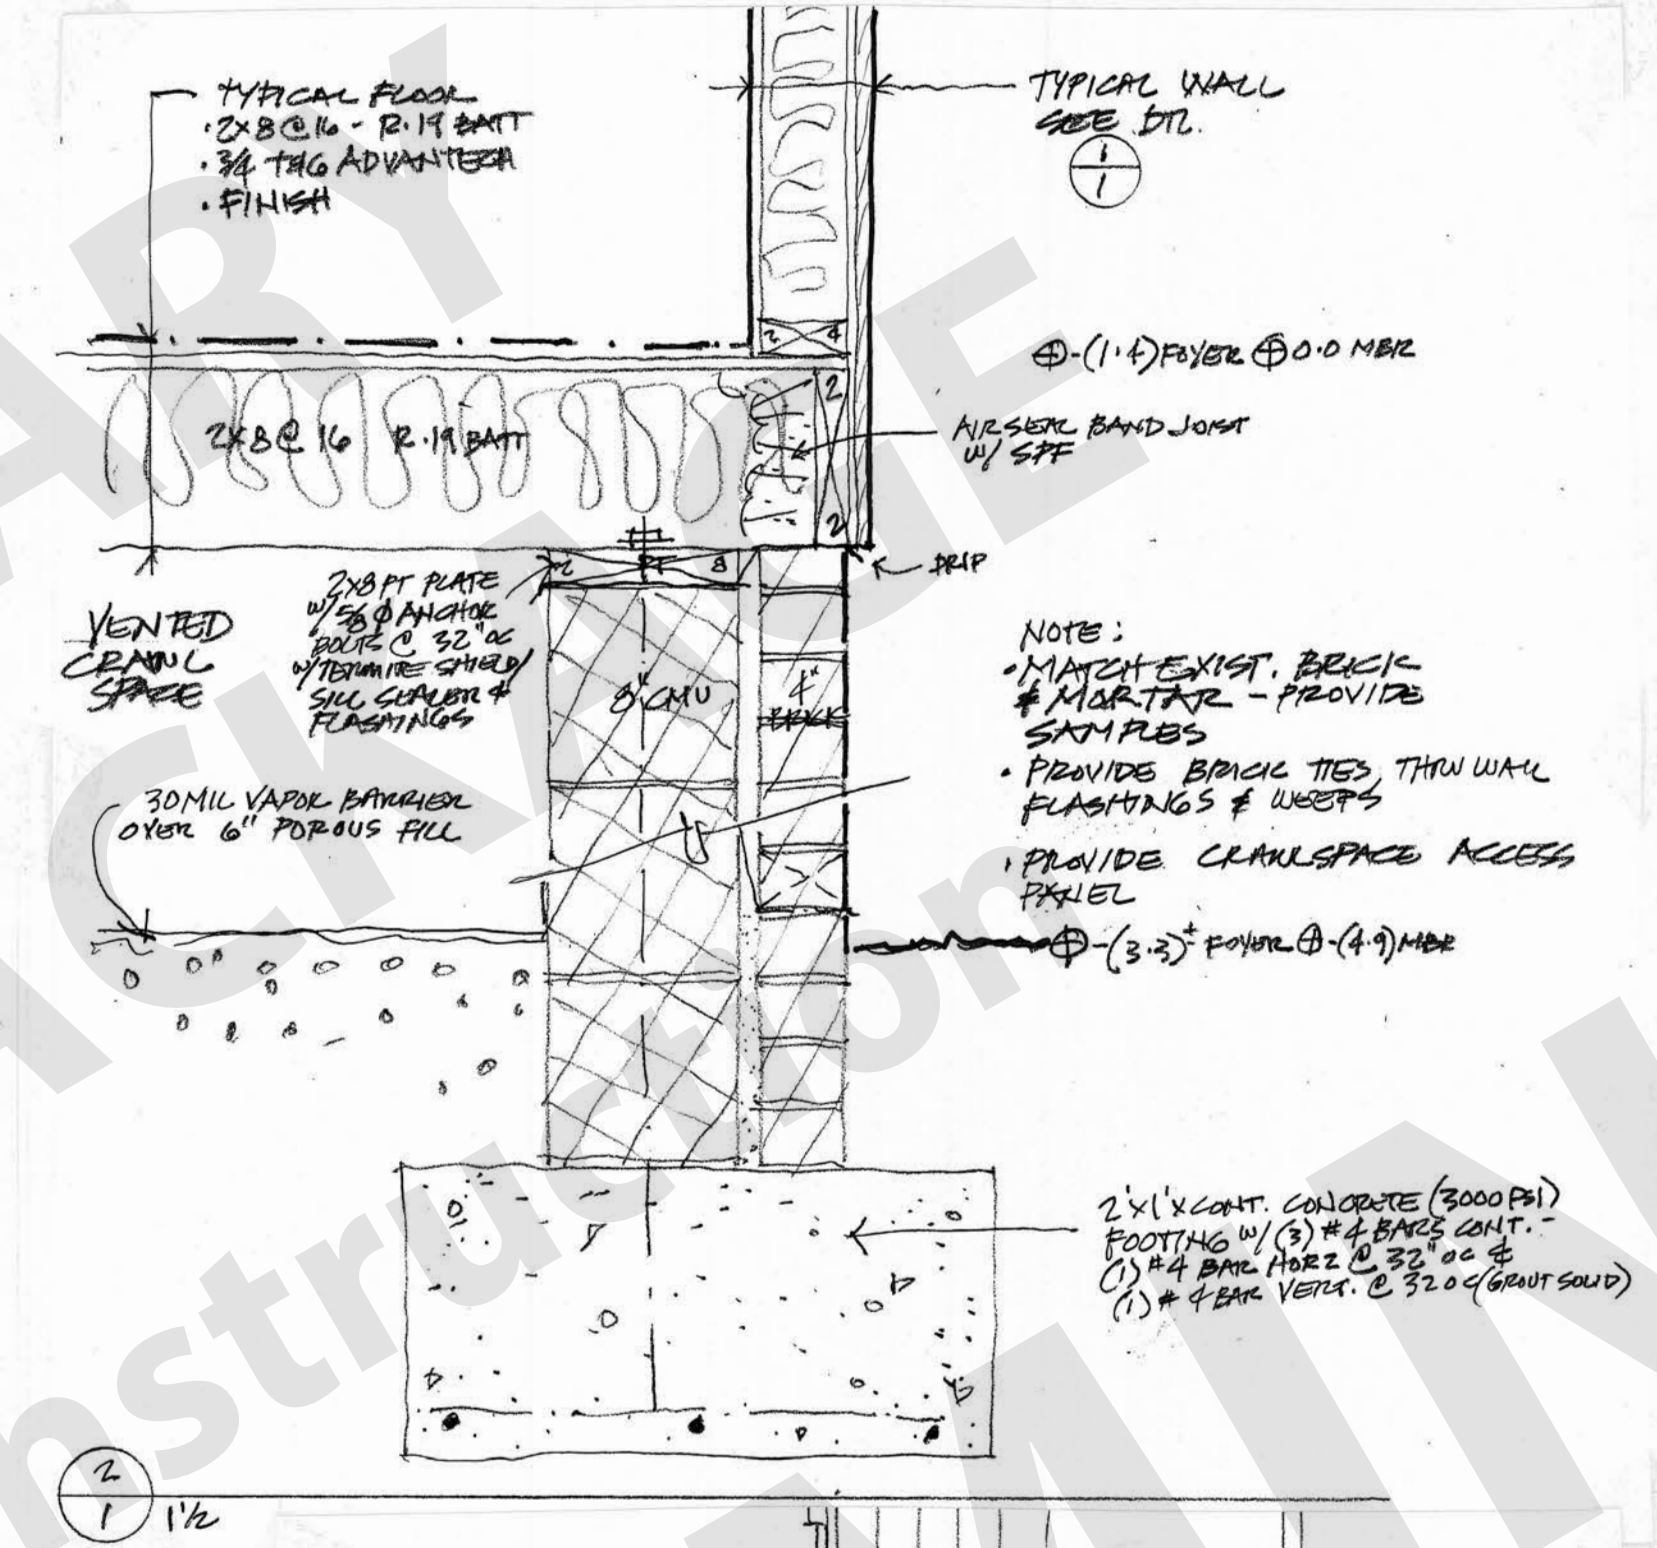
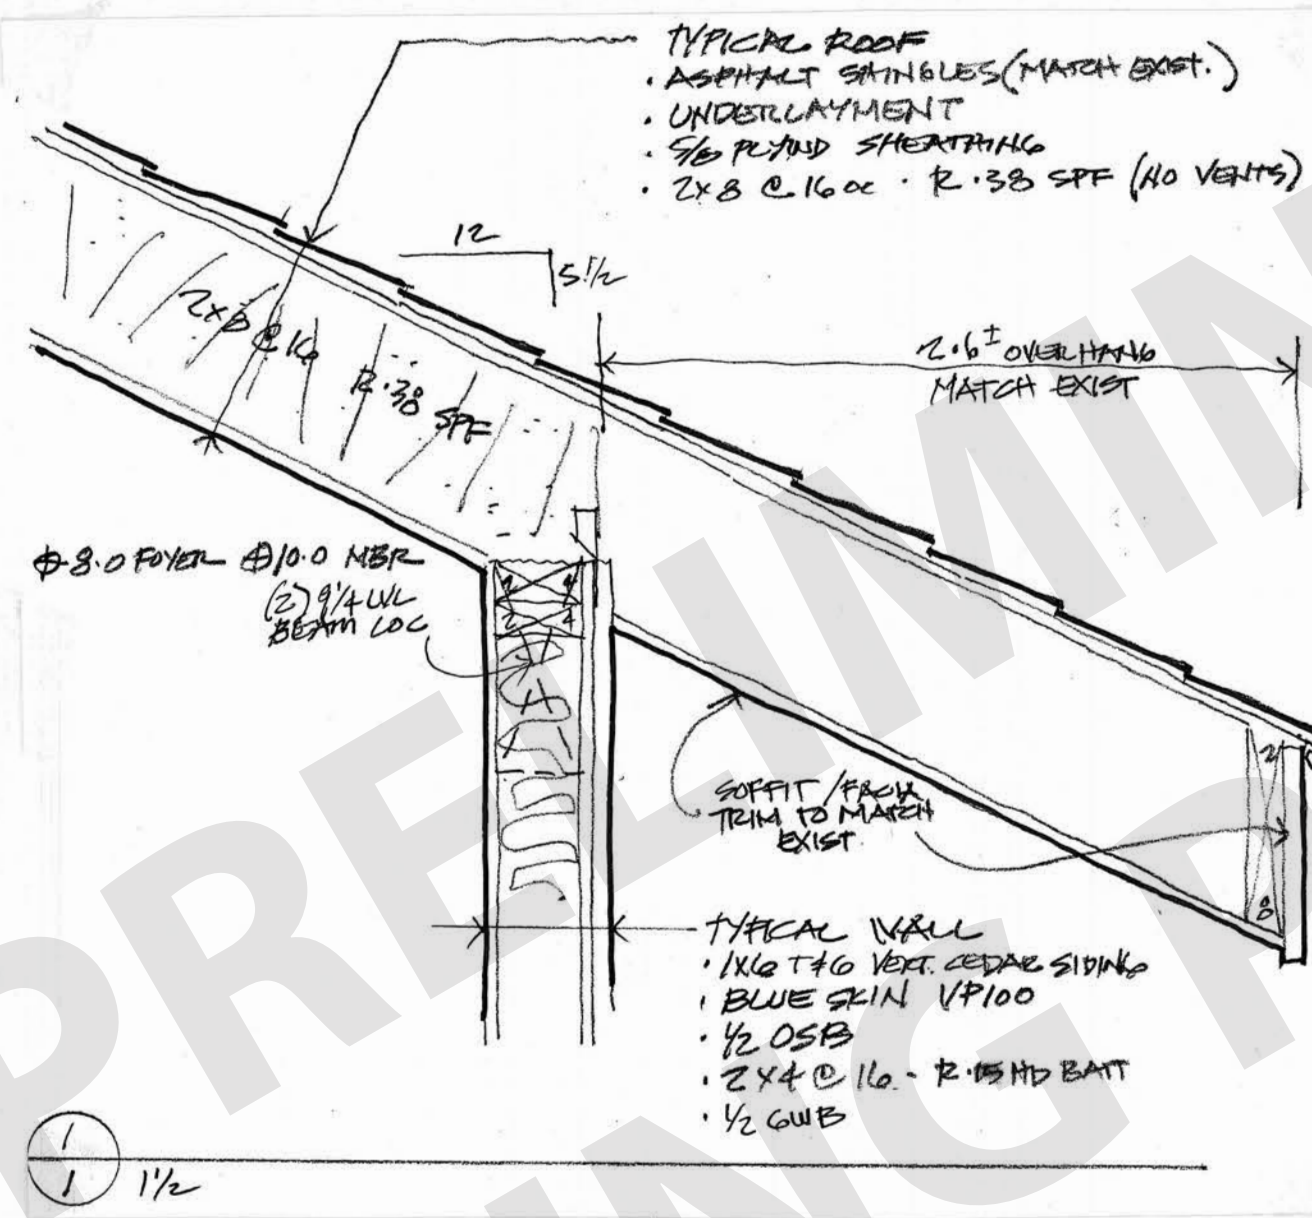
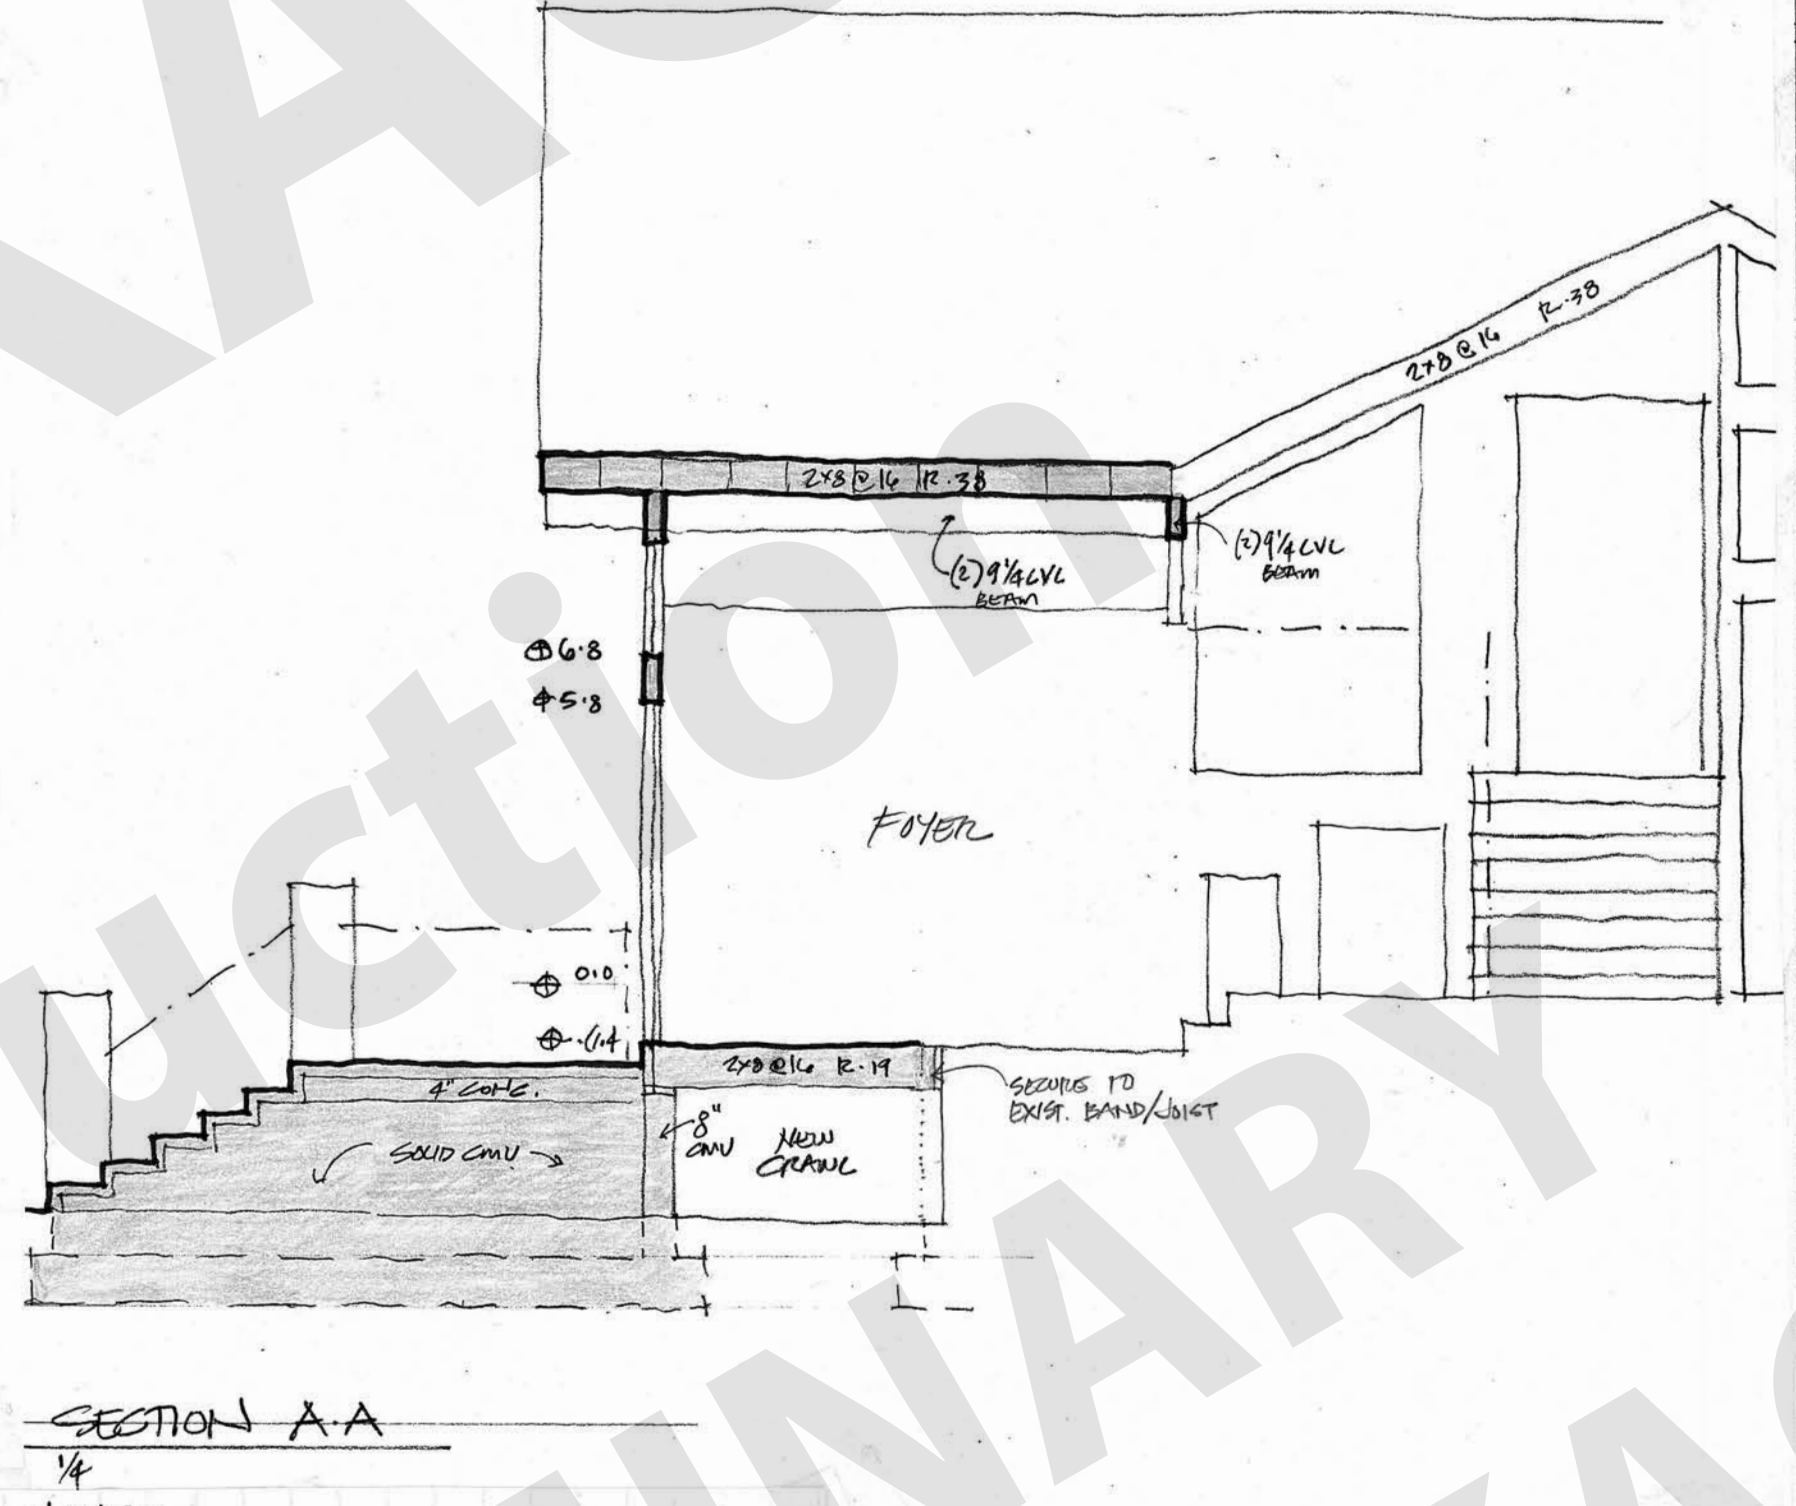


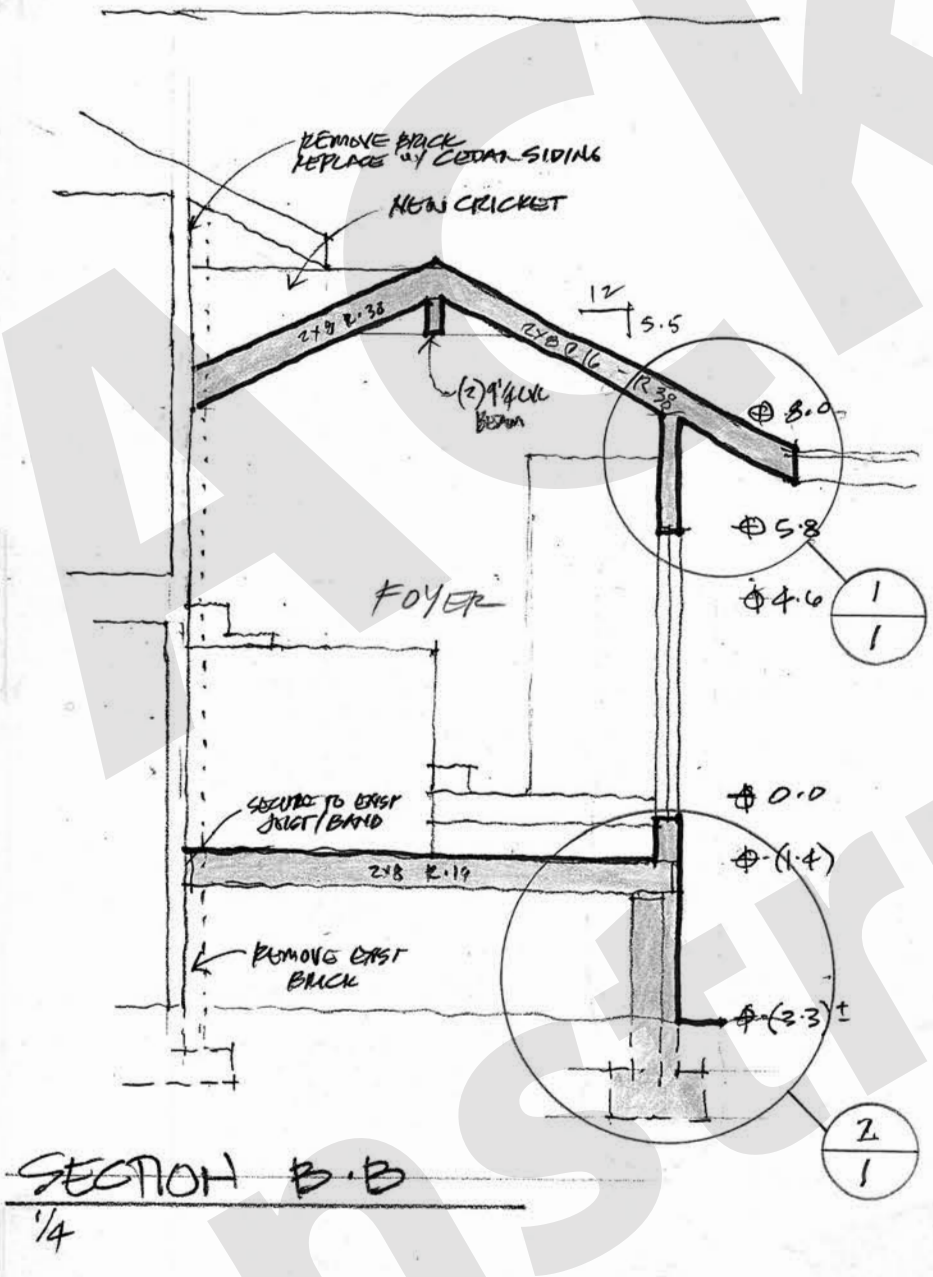




PRELIMINARY FINISH SCHEDULE

ROOM	FLOOR	BASE	WALL	CORNER	HT	NOTES	
PROJ. 1. FOYER	FOYER	UP.	UP.	PTD GNB	PTD WD. VARIES	OPTION - NEW WOOD FLOOR / 1x6 T&G CEILING BOARDS (MATCH EXIST.)	
PROJ. 2 MISC. SUITE	MISC.	UP.	UP.	PTD GNB	PTD WD. 8'-0" / Varies	WOOD @ RAISE CLG. FIRE PLACE CLOS. SYSTEM CLOS. SYSTEMS	
	SUN ROOM	"	"	"	"	"	
	CLOS.	"	"	"	PTD GNB	8'-0"	
	CLOS.	"	"	"	"	8'-0"	
	BATH	STAIR/HALL	"	"	PTD WD	8'-0" / Varies	SINK/LINEN CL/HVAC / FIN/FACE/STATION/TOILET/WOOD @ CLG
	1/2 BATH	"	"	"	PTD GNB	8'-0"	SINK/VANITY / TOILET
	CLOS./HALL	WOOD	"	"	"	8'-0"	
PROJ. 3 LIVING ROOM	LIVING	WOOD	UP.	PTD GNB	PTD GNB	VARIES	OPTION - NEW WOOD FLOOR / CUSTOM WINDOWS
PROJ. 3 DINING ROOM	DINING RM	WOOD	UP.	PTD GNB	PTD GNB	VARIES	DEMO TILE / RAISE FLOORS 4" BUST / NEW WOOD FLOOR
PROJ. 4 LOBBY + PATIO	PATIO	—	—	—	PTD T&G WOOD	8'-0"	

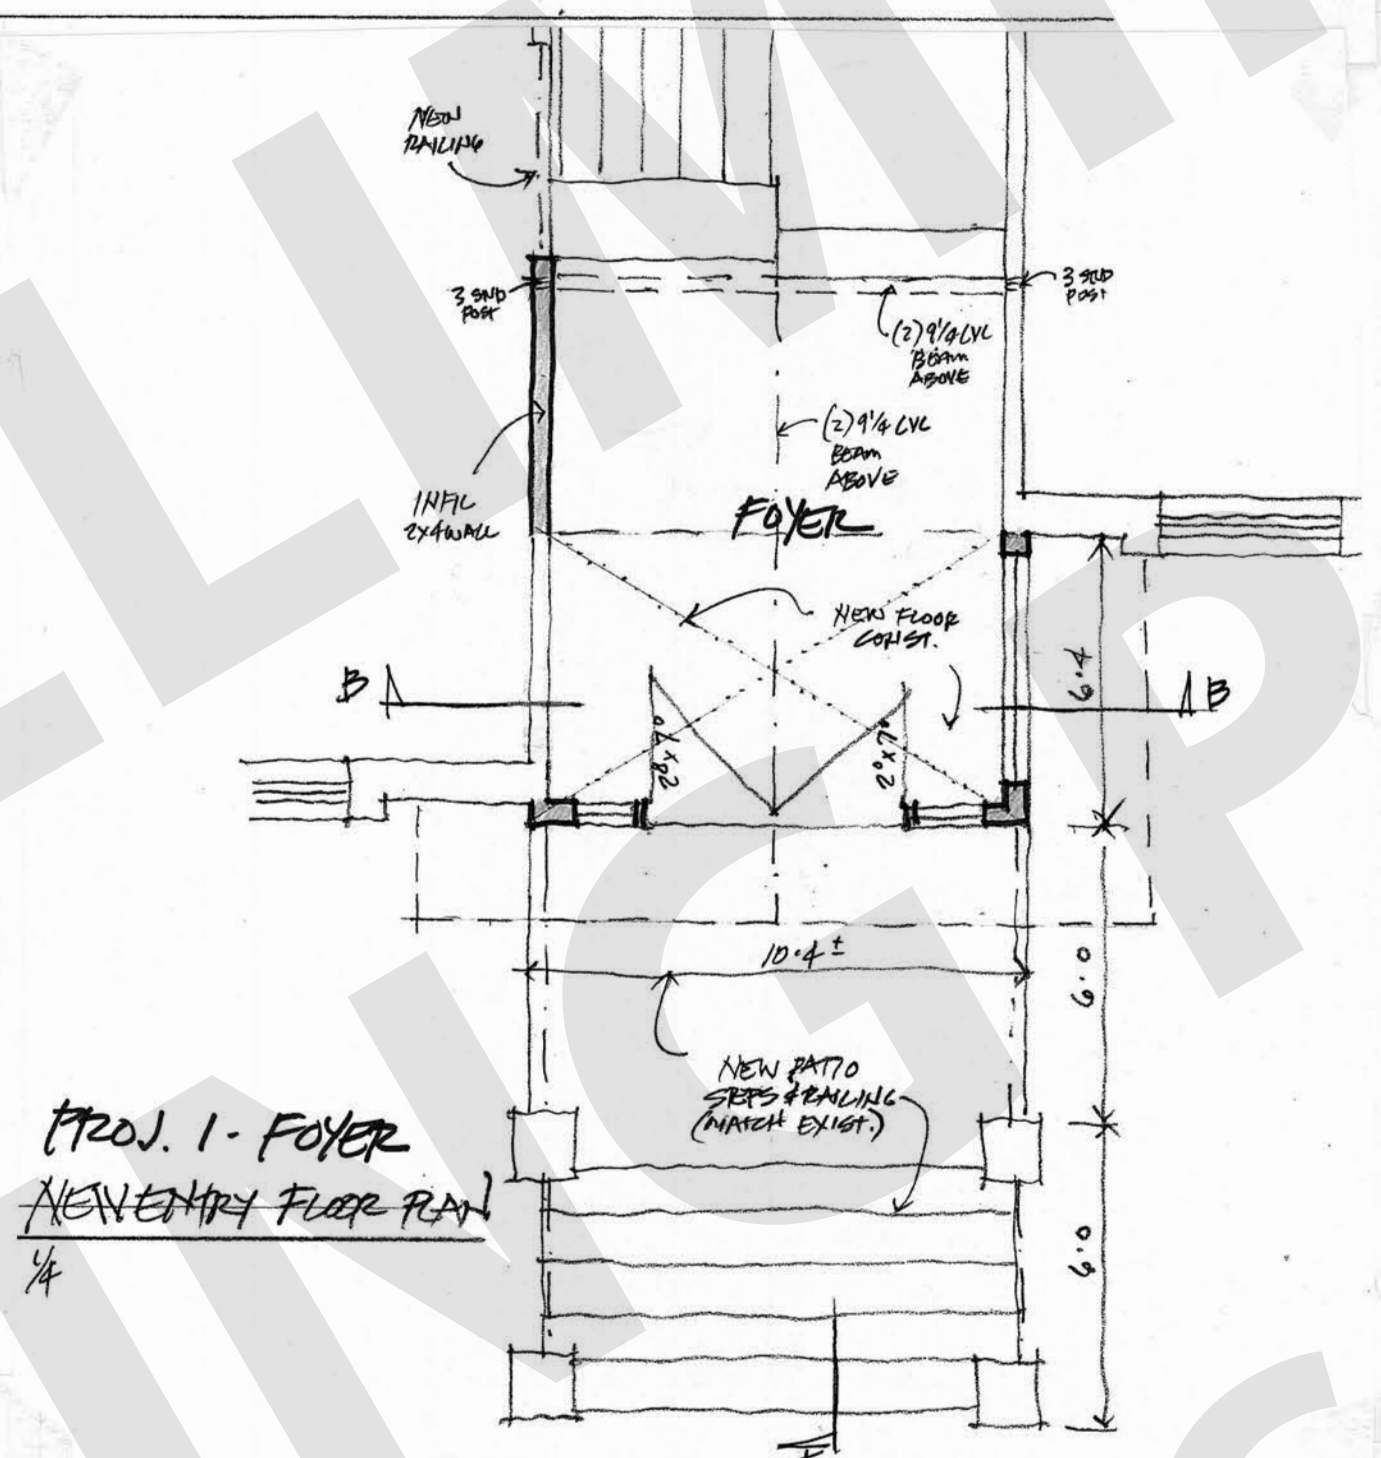

GENERAL NOTES

1. ALL CONSTRUCTION TO MEET CURRENT BUILDING CODE (IBC - USBC (R) 2015).
2. DIMENSIONS SHOWN ARE TO FACE OF STUD OR MASONRY UNLESS OTHERWISE NOTED.
3. BUILDER HAS SOLE RESPONSIBILITY FOR THE WATER/TIGHT INTEGRITY OF THE STRUCTURE.
4. SIDING REPLACEMENT - REMOVE EXIST. T-111 SIDING & WEATHER BARRIER. REPAIR / REPLACE WALL SHEATHING (MATCH EXIST). INSTALL NEW WEATHER BARRIER (BLUE SKIN VP100) & NEW 1x6 T&G VERTICAL CEDAR SIDING & TRIM.

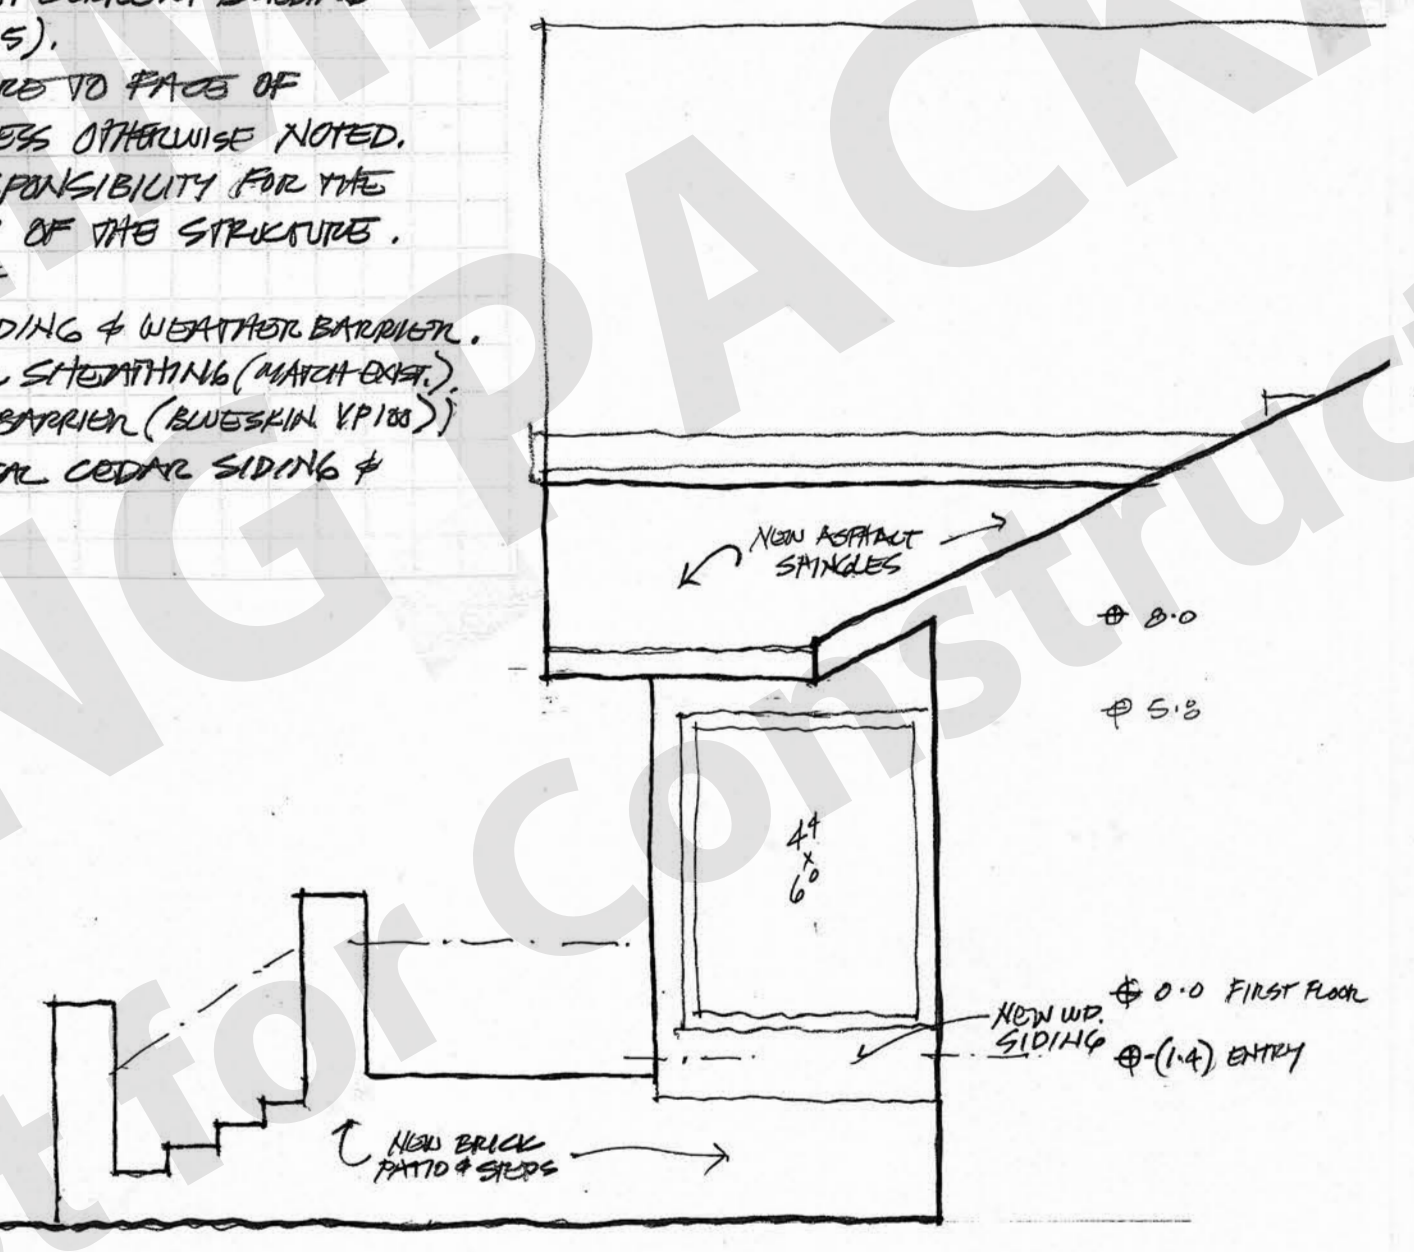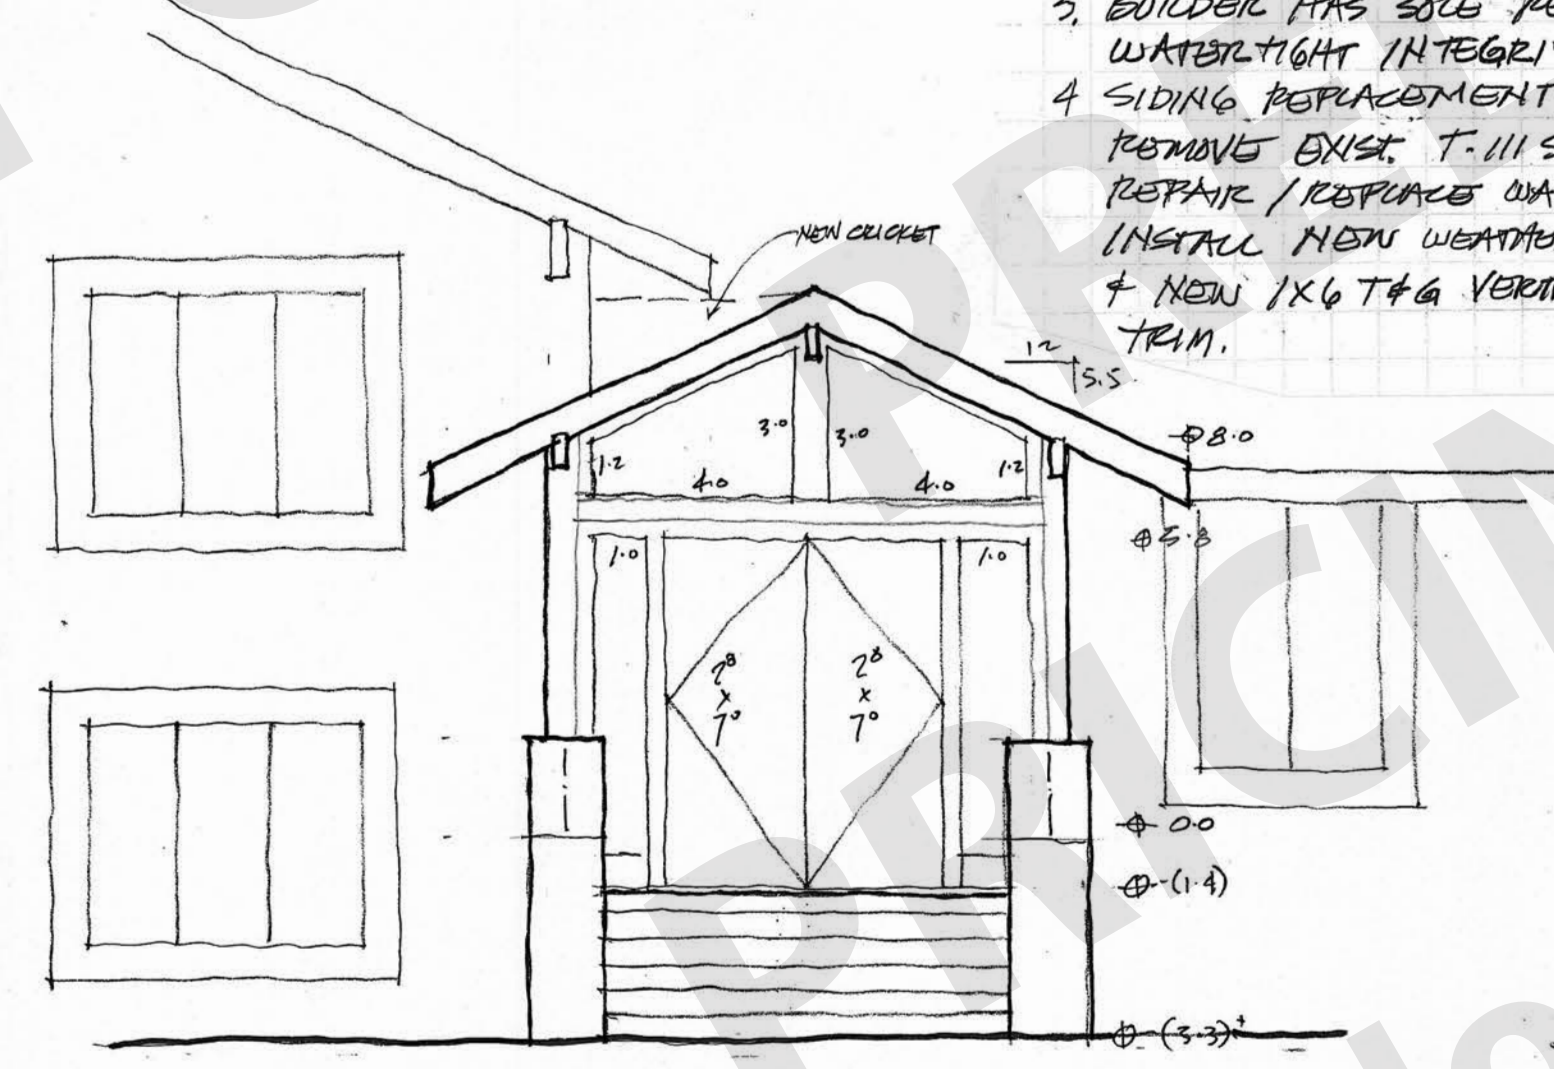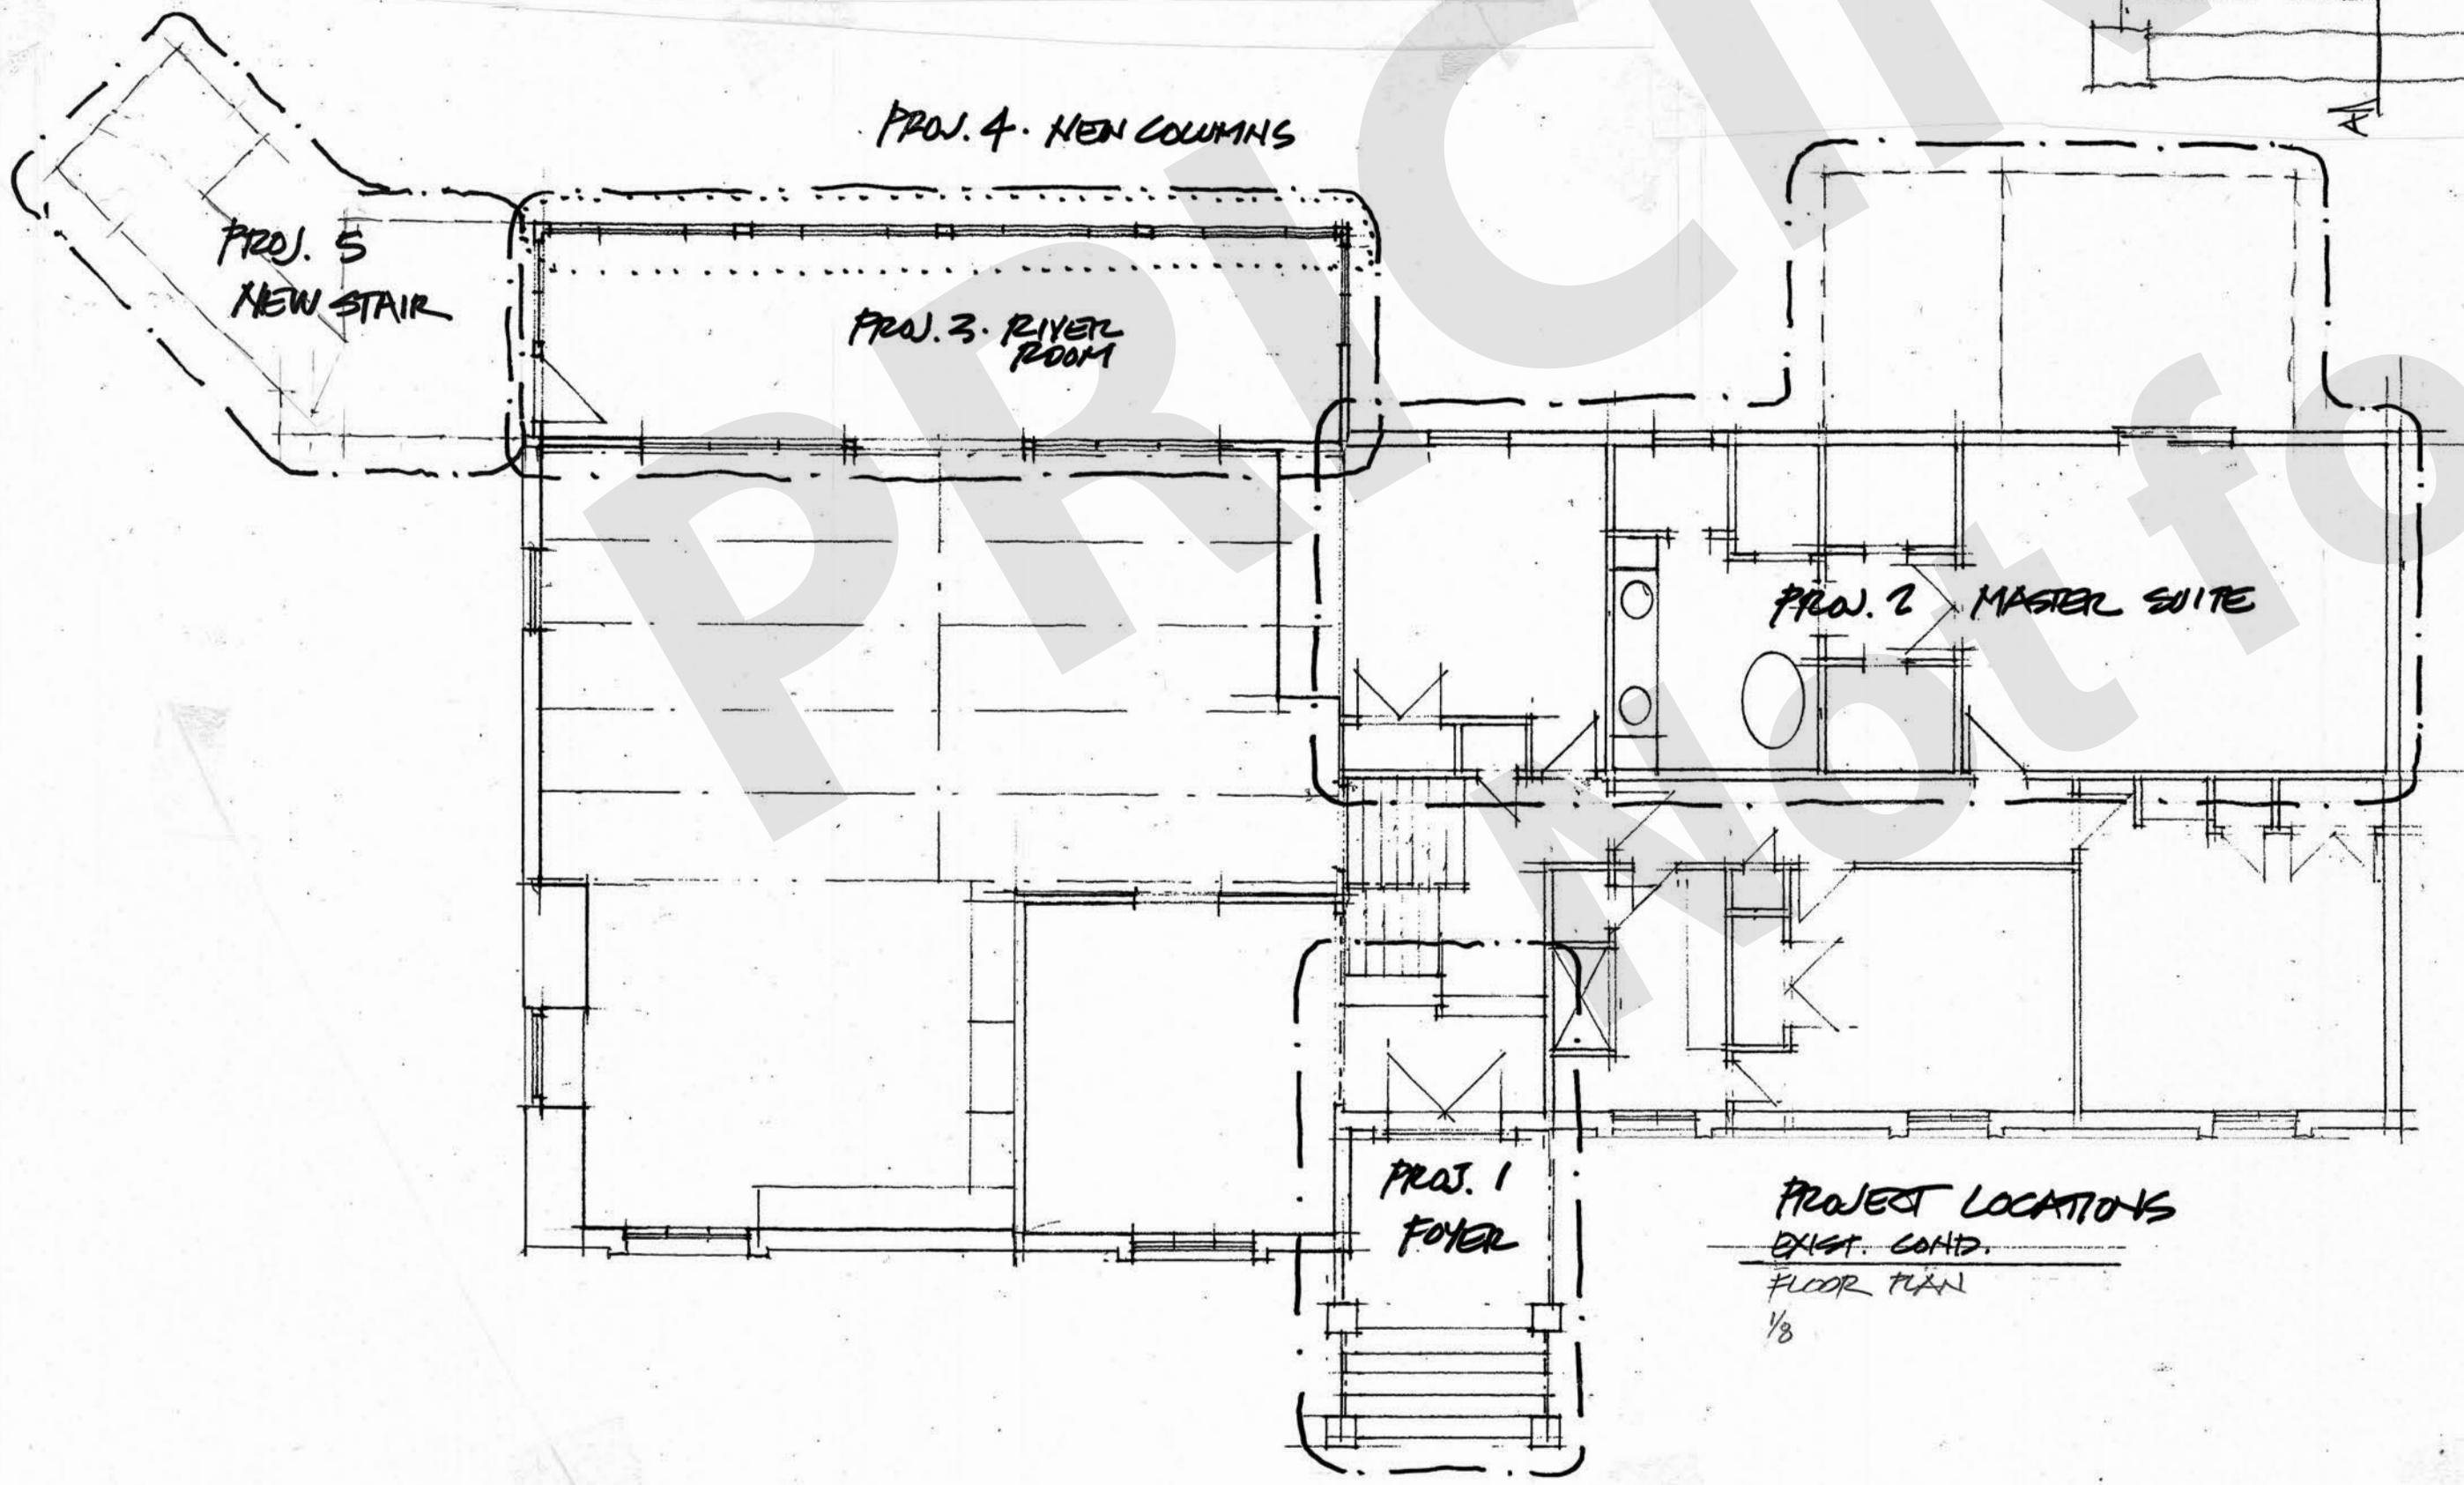








Renovations and Additions
to the Residence of
David & Laura Bohannon

1285 Hebdan Cove
Virginia Beach, VA 23452

PRELIMINARY
PRICING
PACKAGE
Not for
Construction

Richard G. Poole
Architecture
3205 Sunnybrook Lane
Va. Beach, VA 23452
mobile 757-567-7566
rgpoolarch@gmail.com

9 NOVEMBER 2021

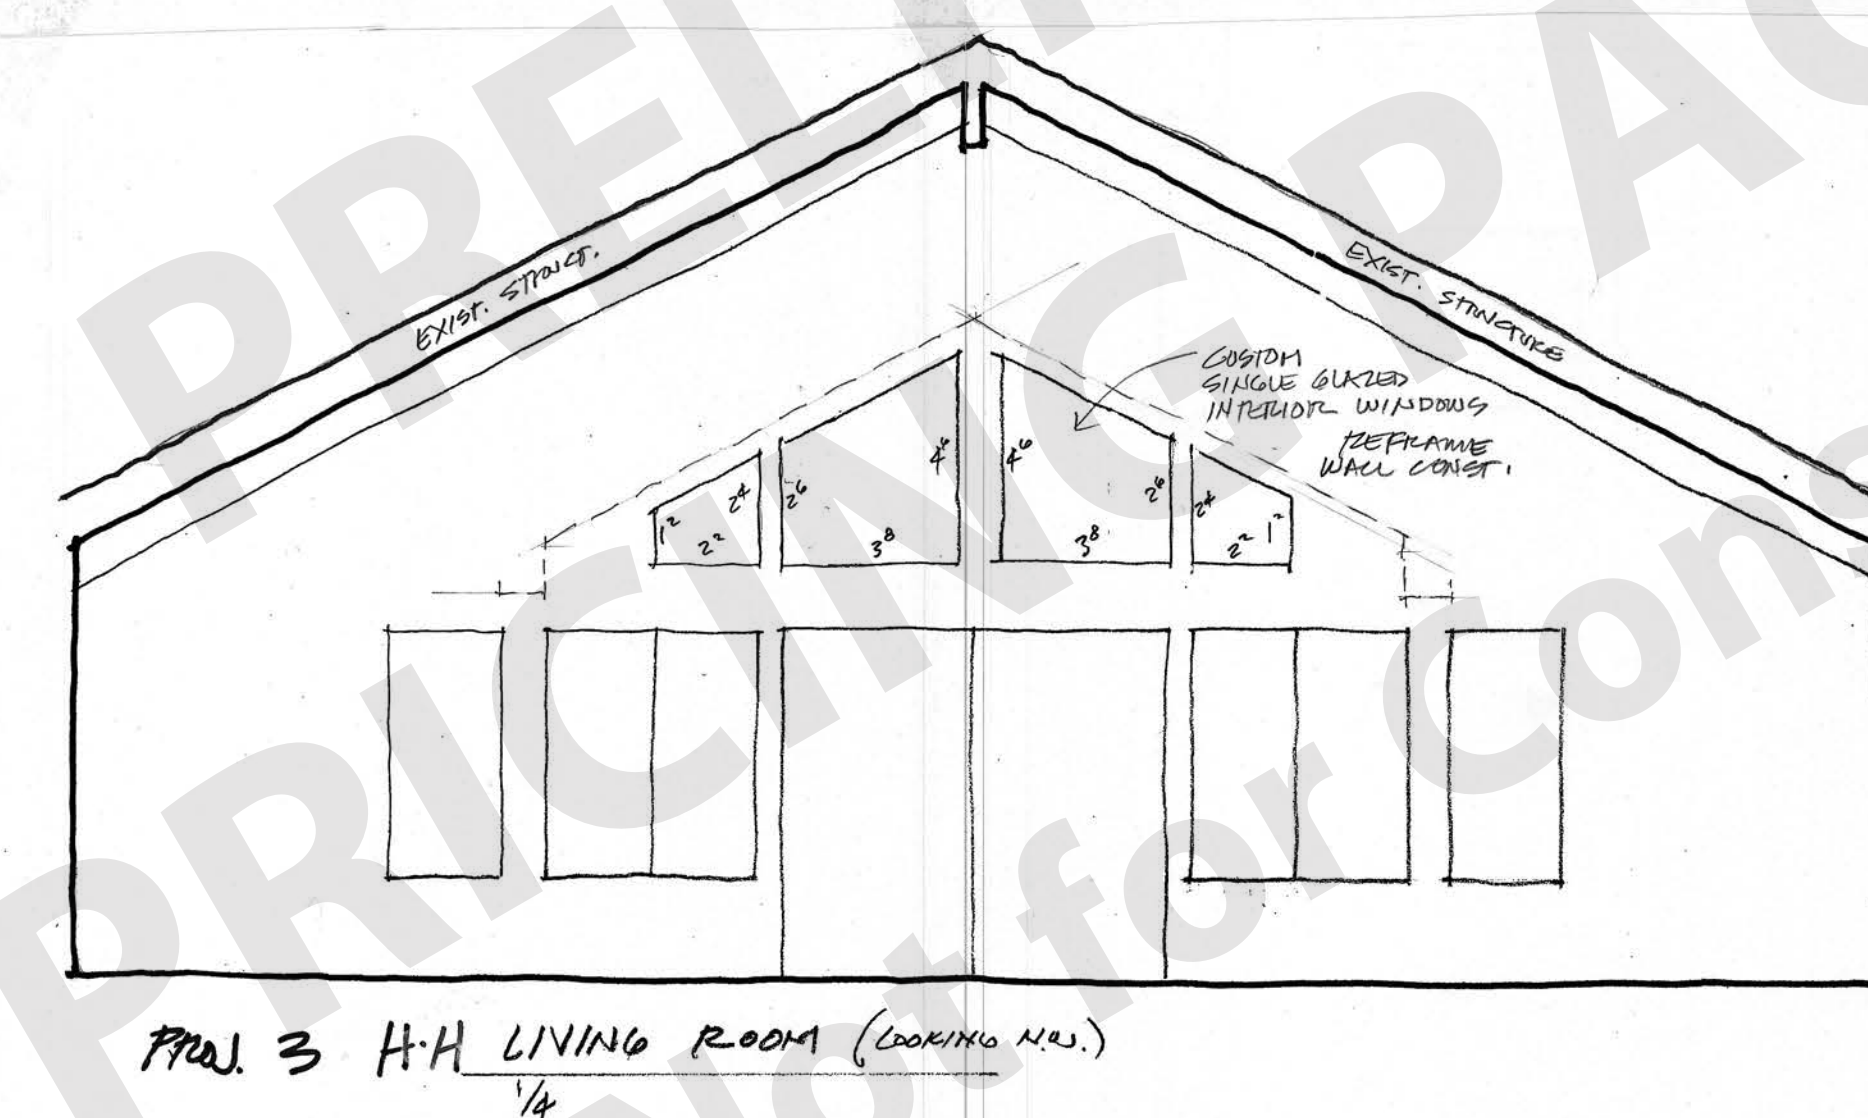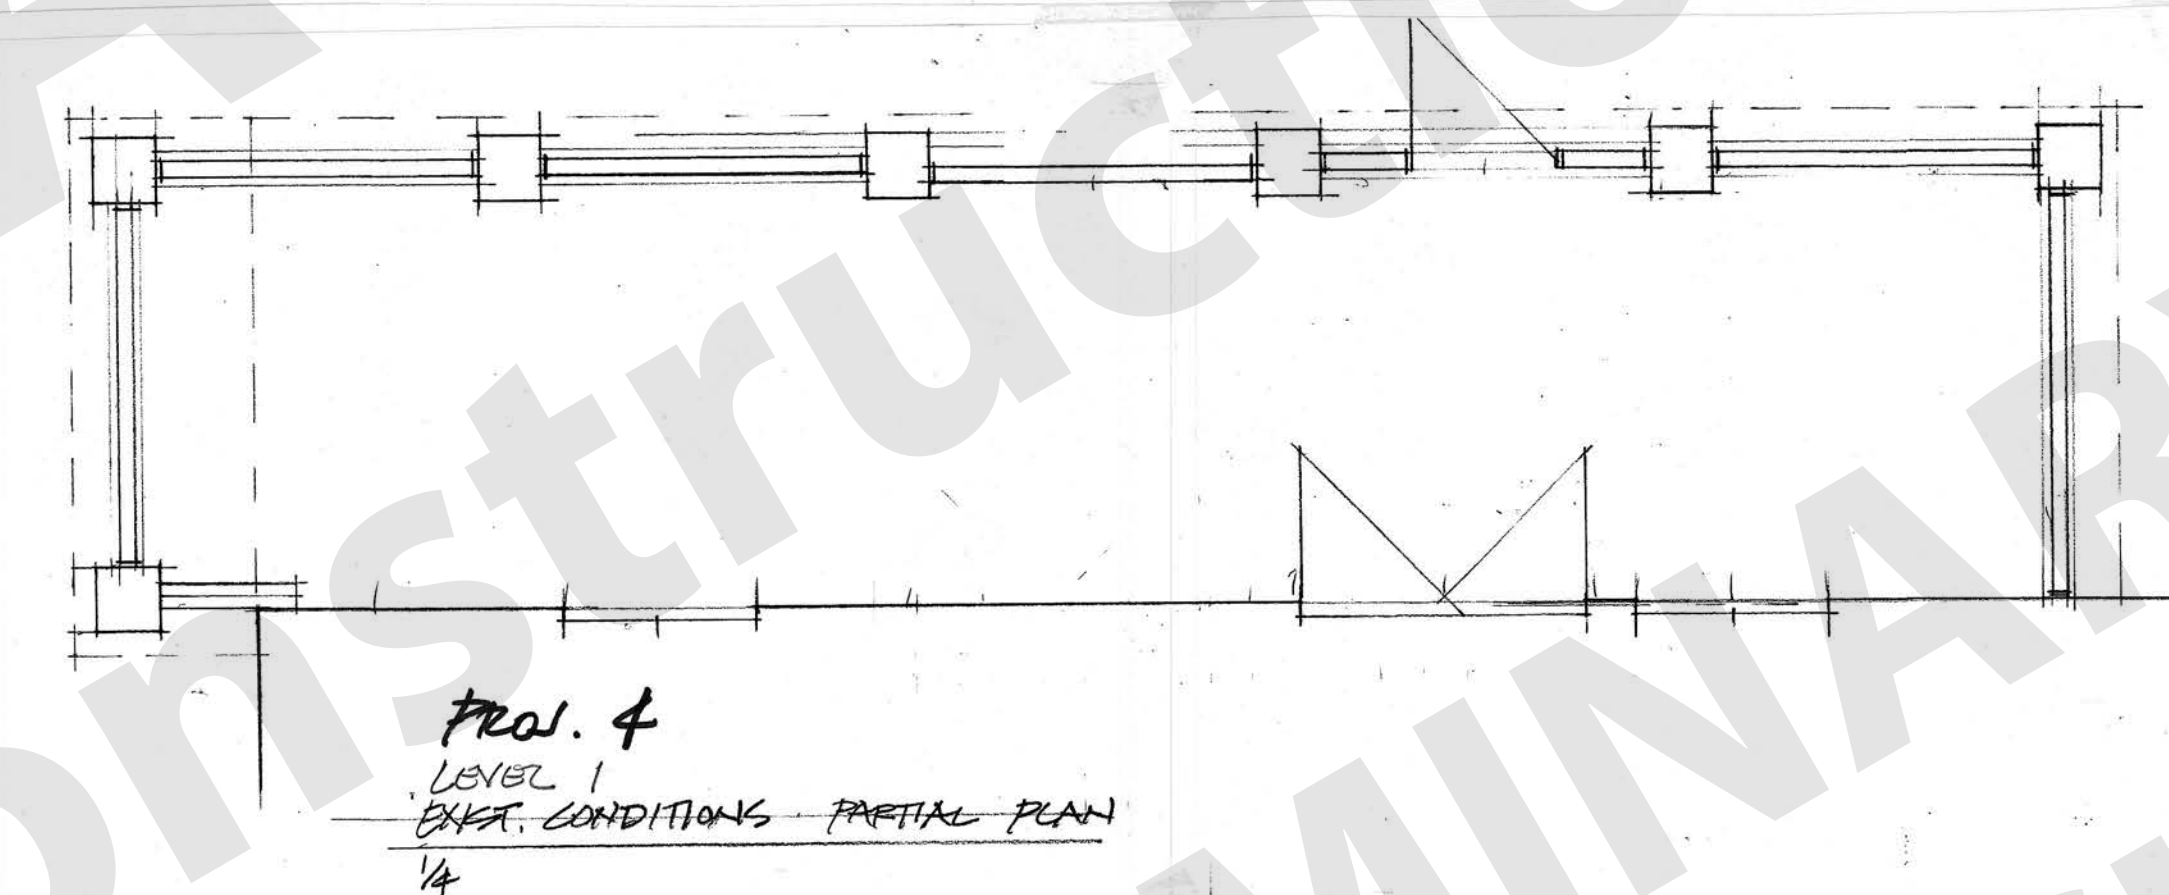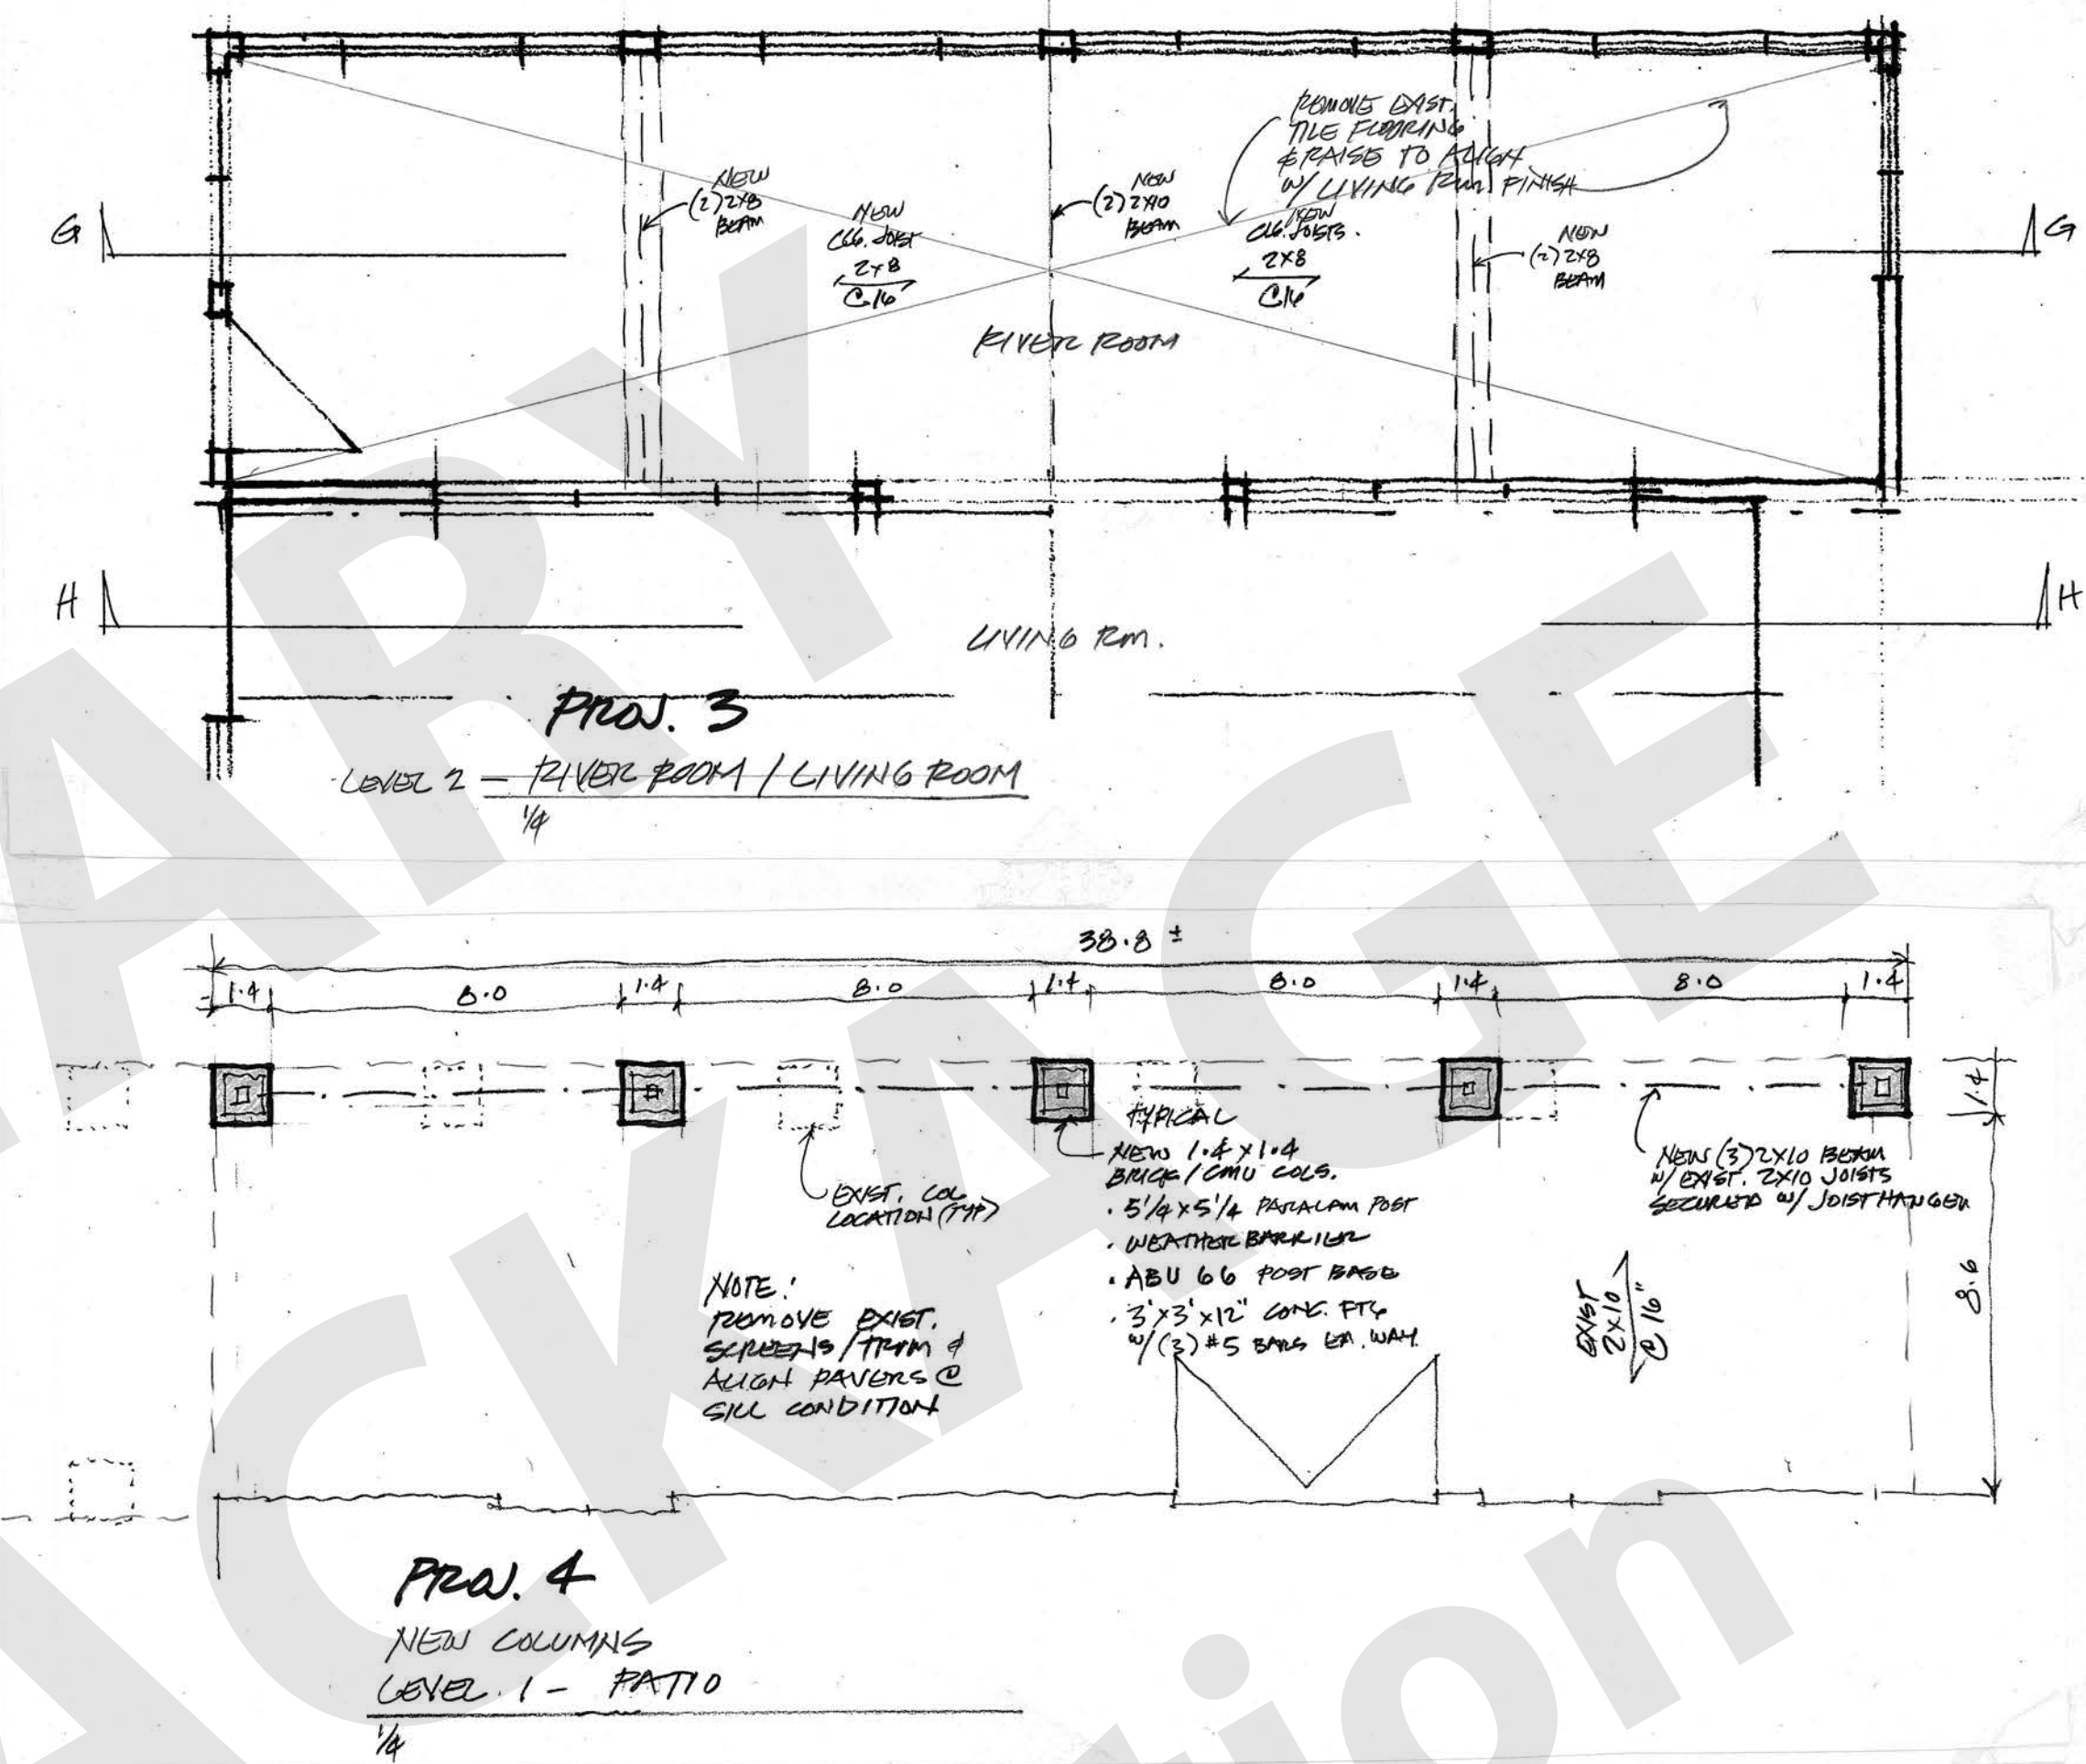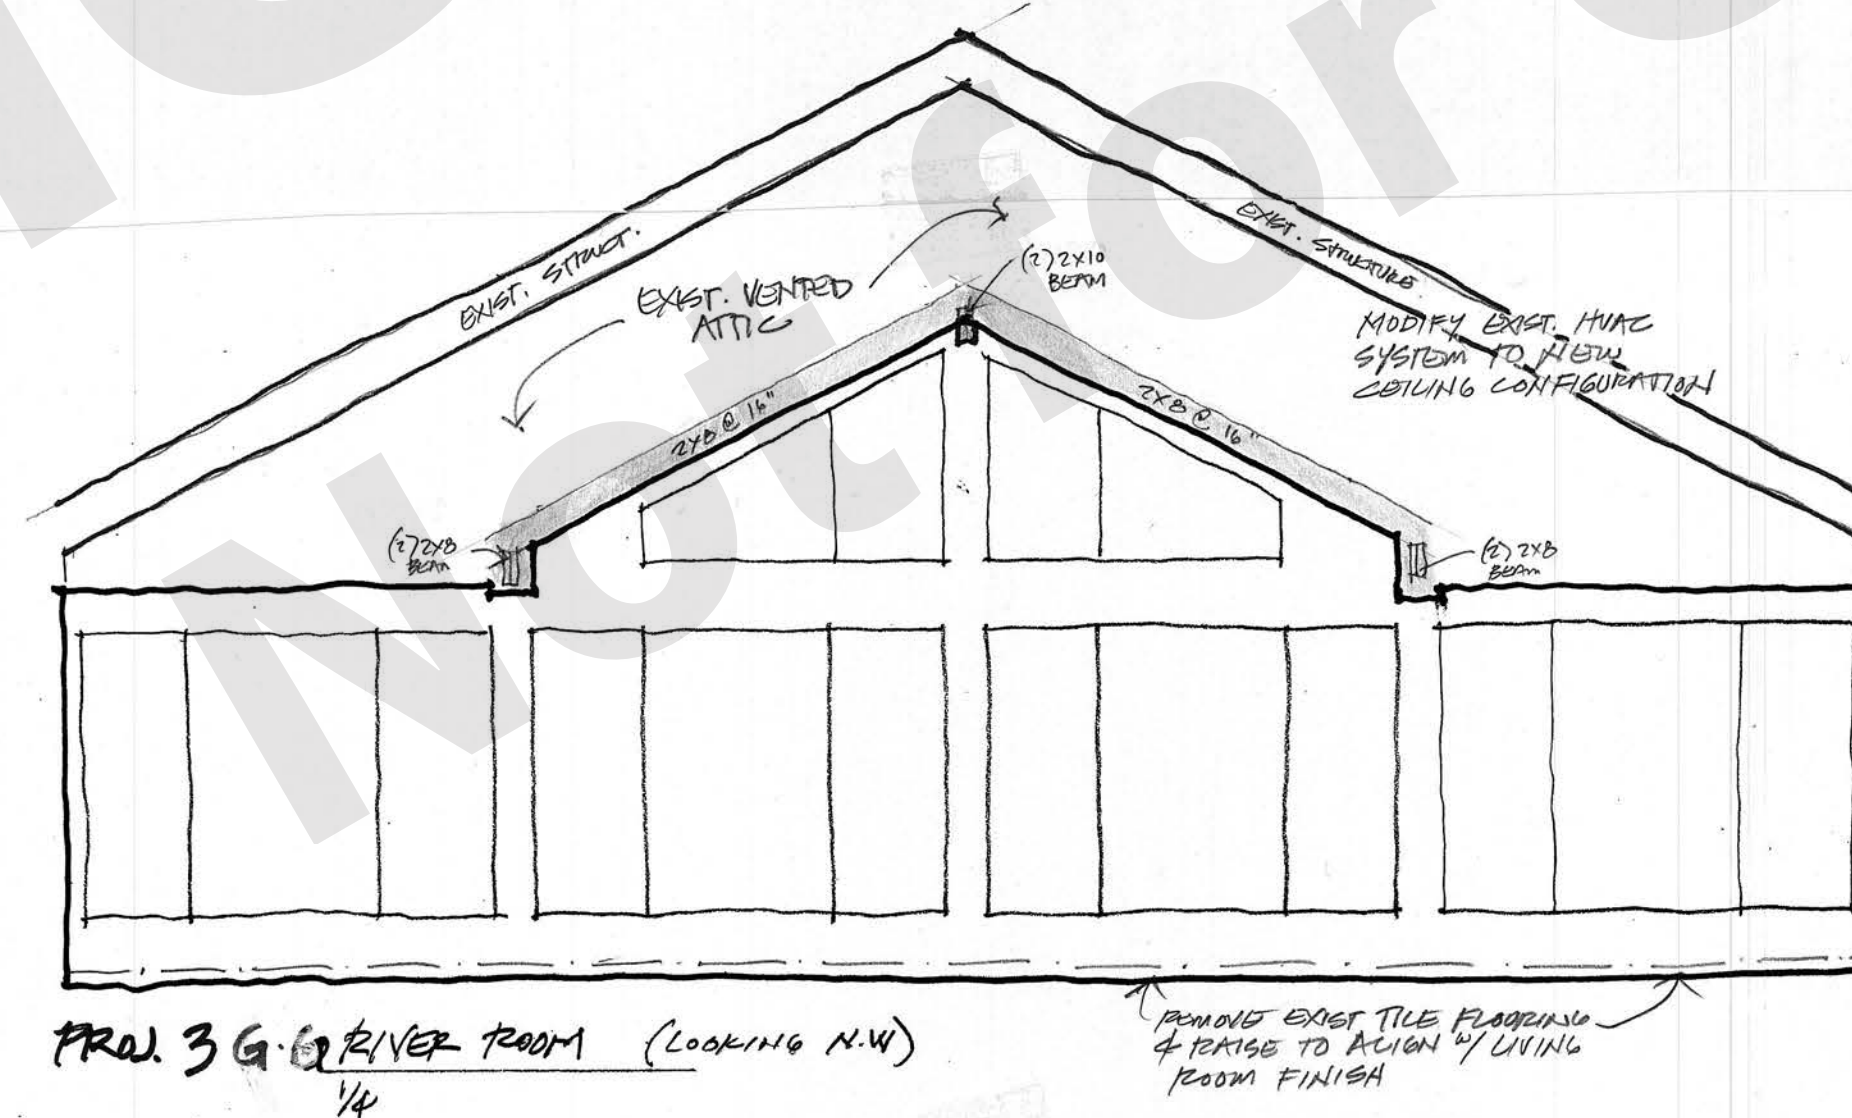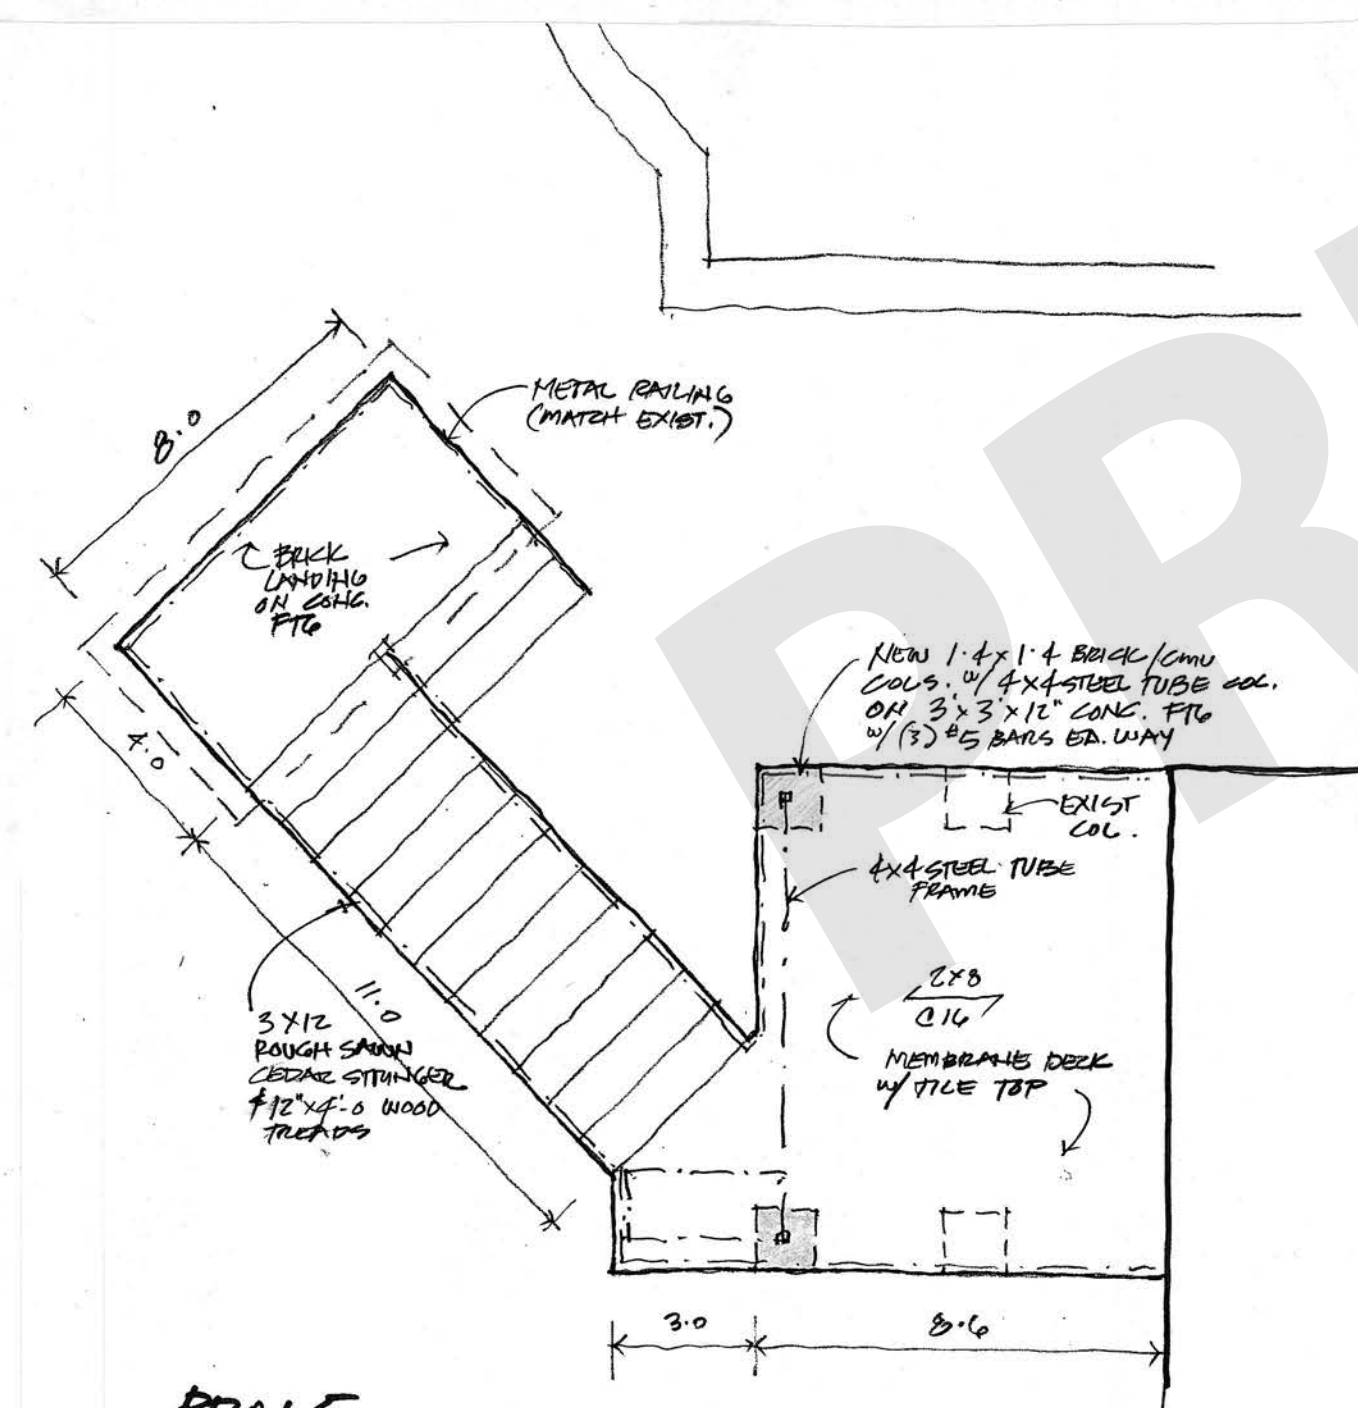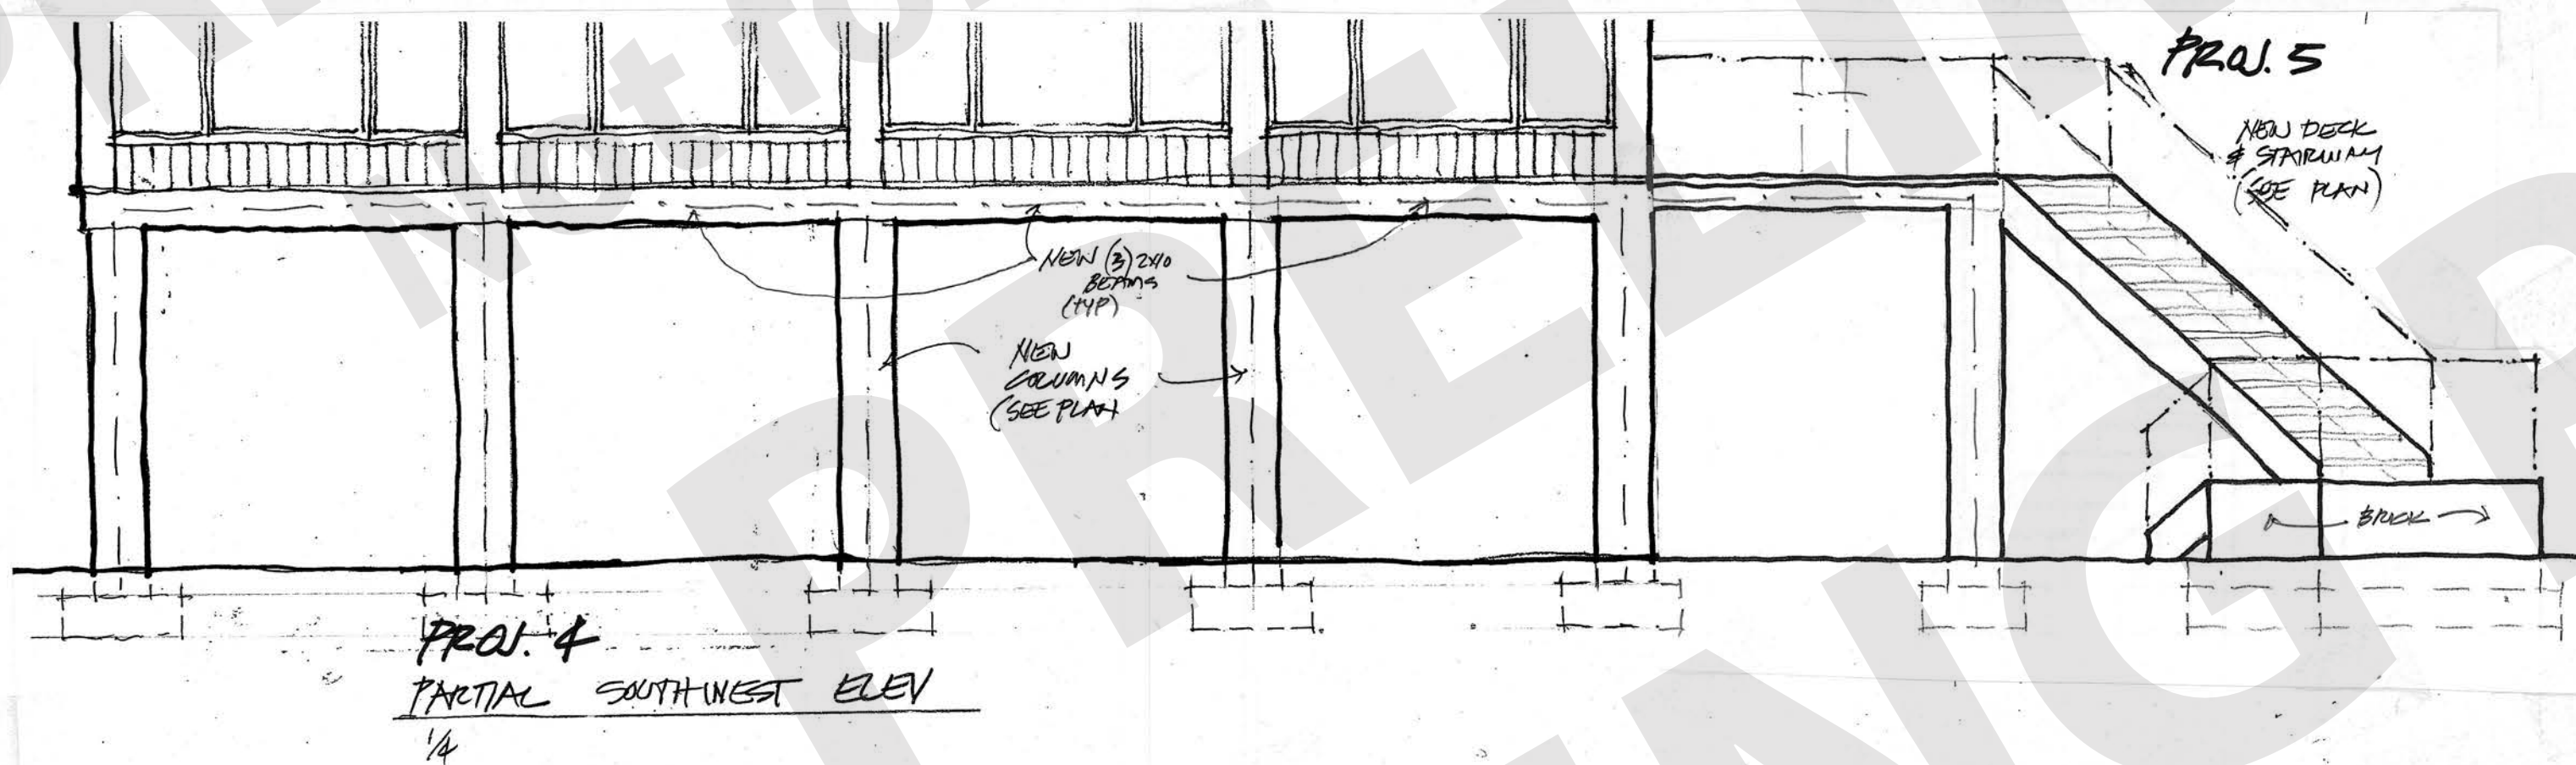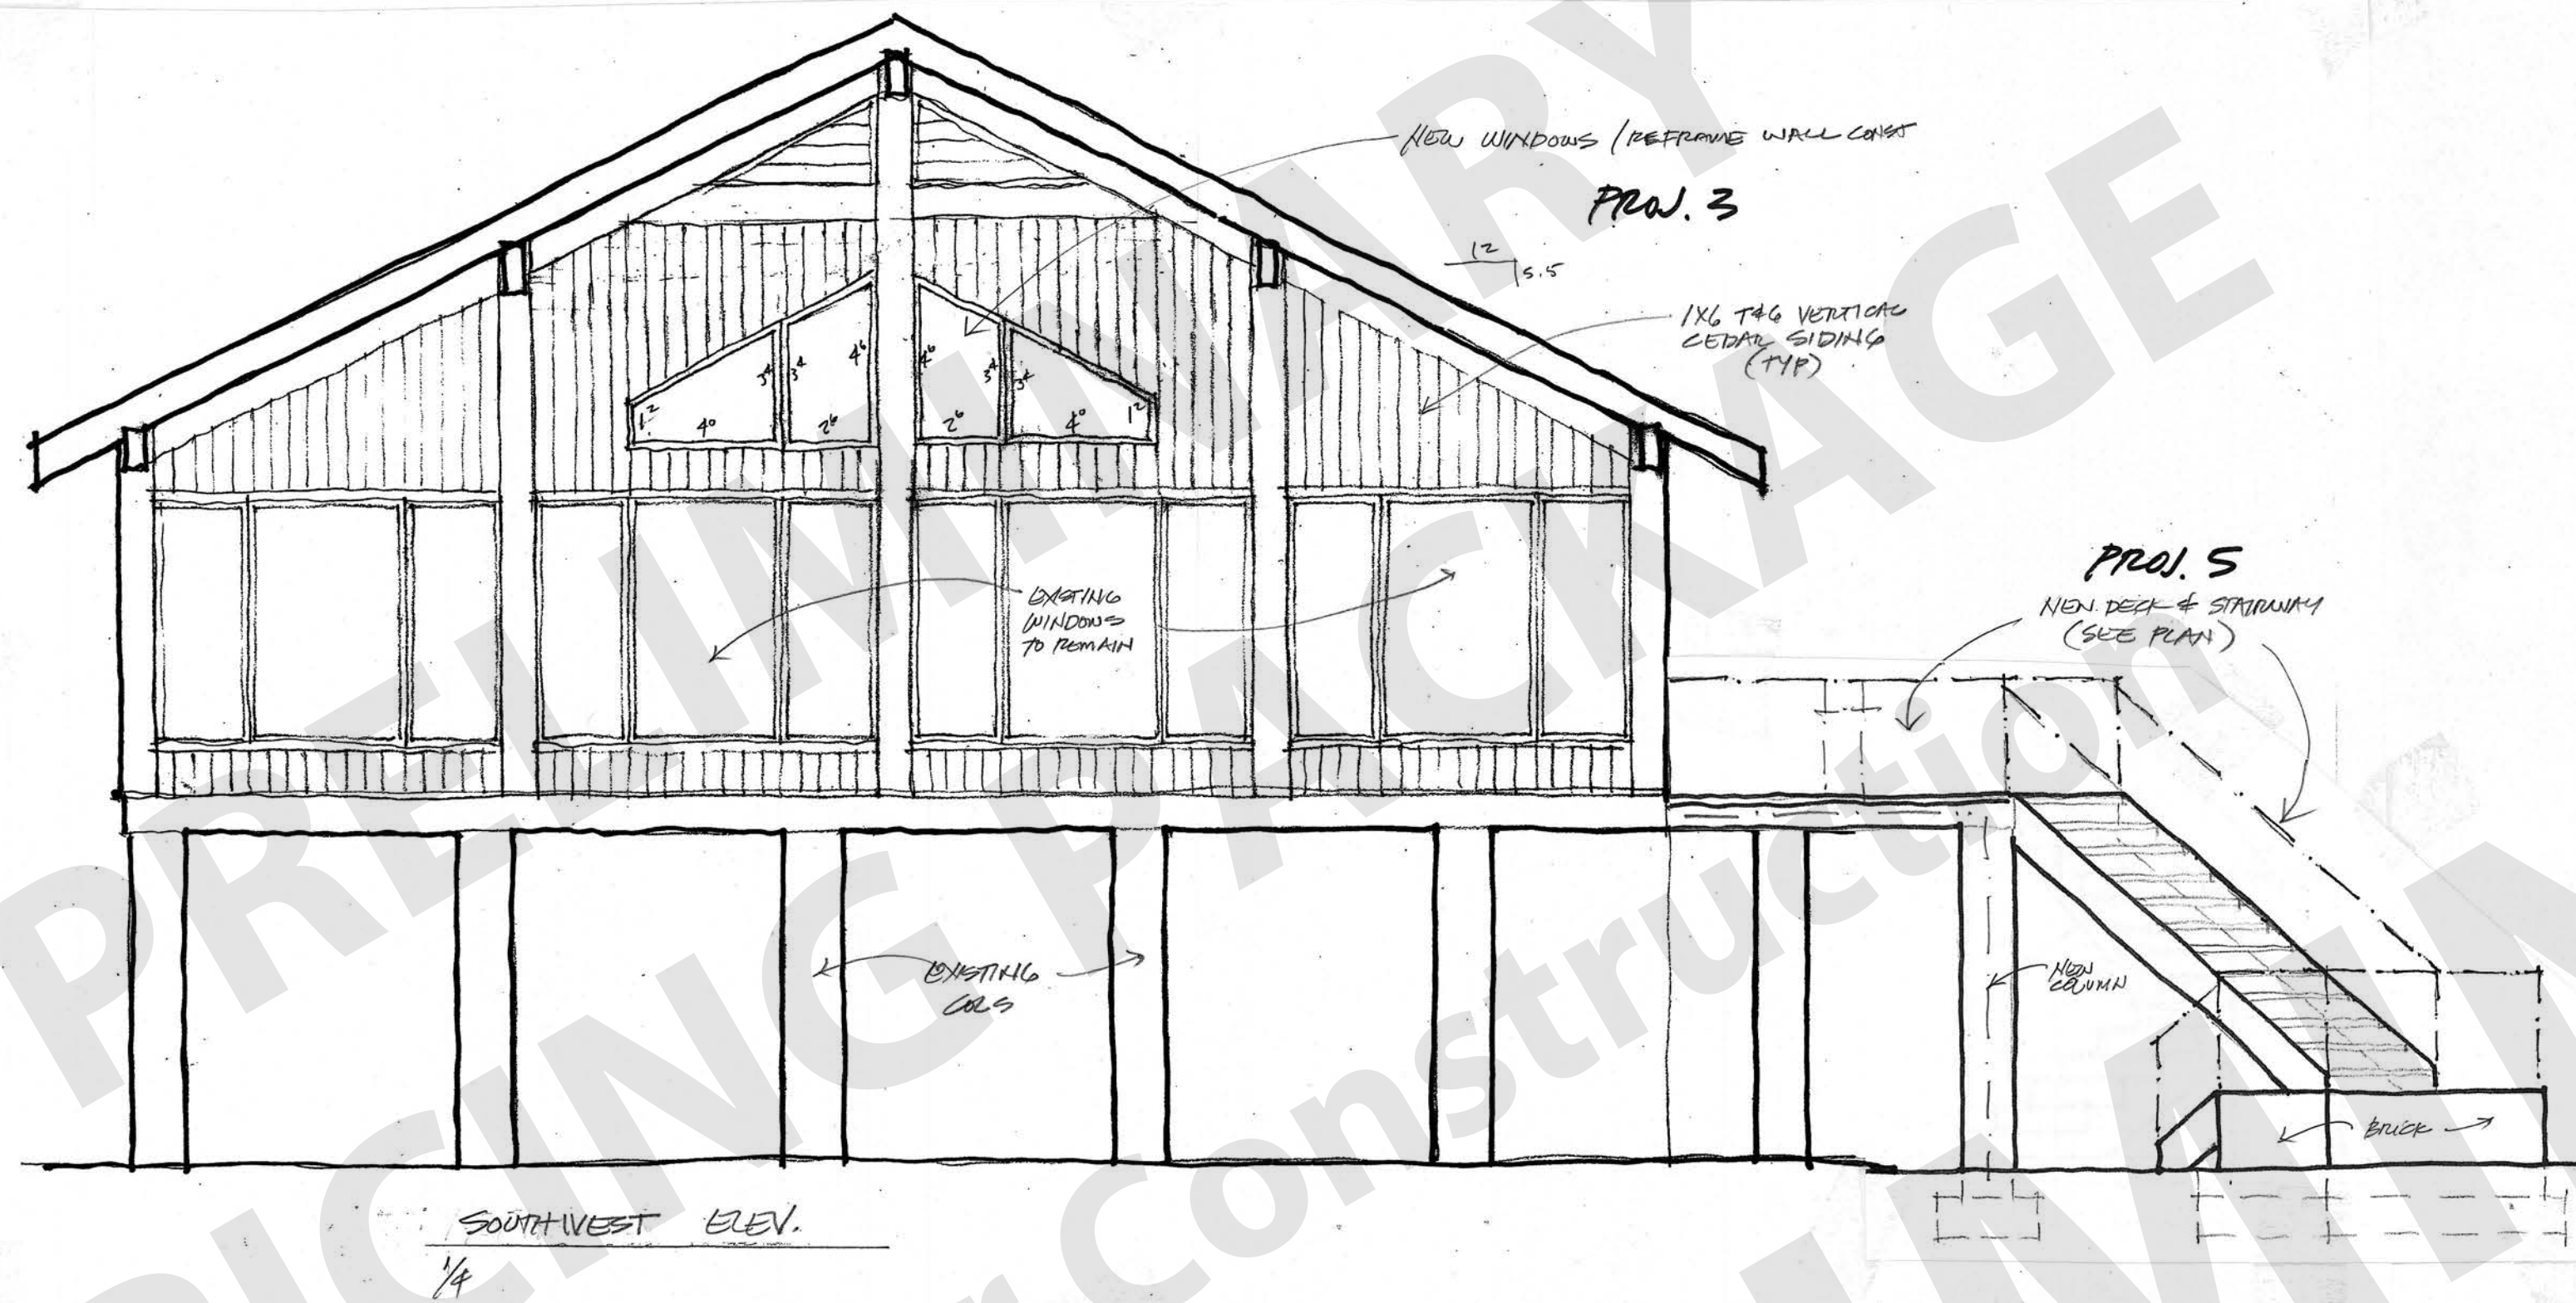

Renovations and Additions
to the Residence of
David & Laura Bohannon

1285 Healden Cove
Virginia Beach, VA 23452

PRELIMINARY
PRICING
PACKAGE
Not for
Construction

Richard G. Poole
Architecture
3205 Sunnybrook Lane
Va. Beach, VA 23452
mobile 757-567-7566
rgpoolearch@gmail.com

9 NOVEMBER 2021

3

1F 3