



**FIRST FLOOR PLAN**  
1/4" = 1'-0"

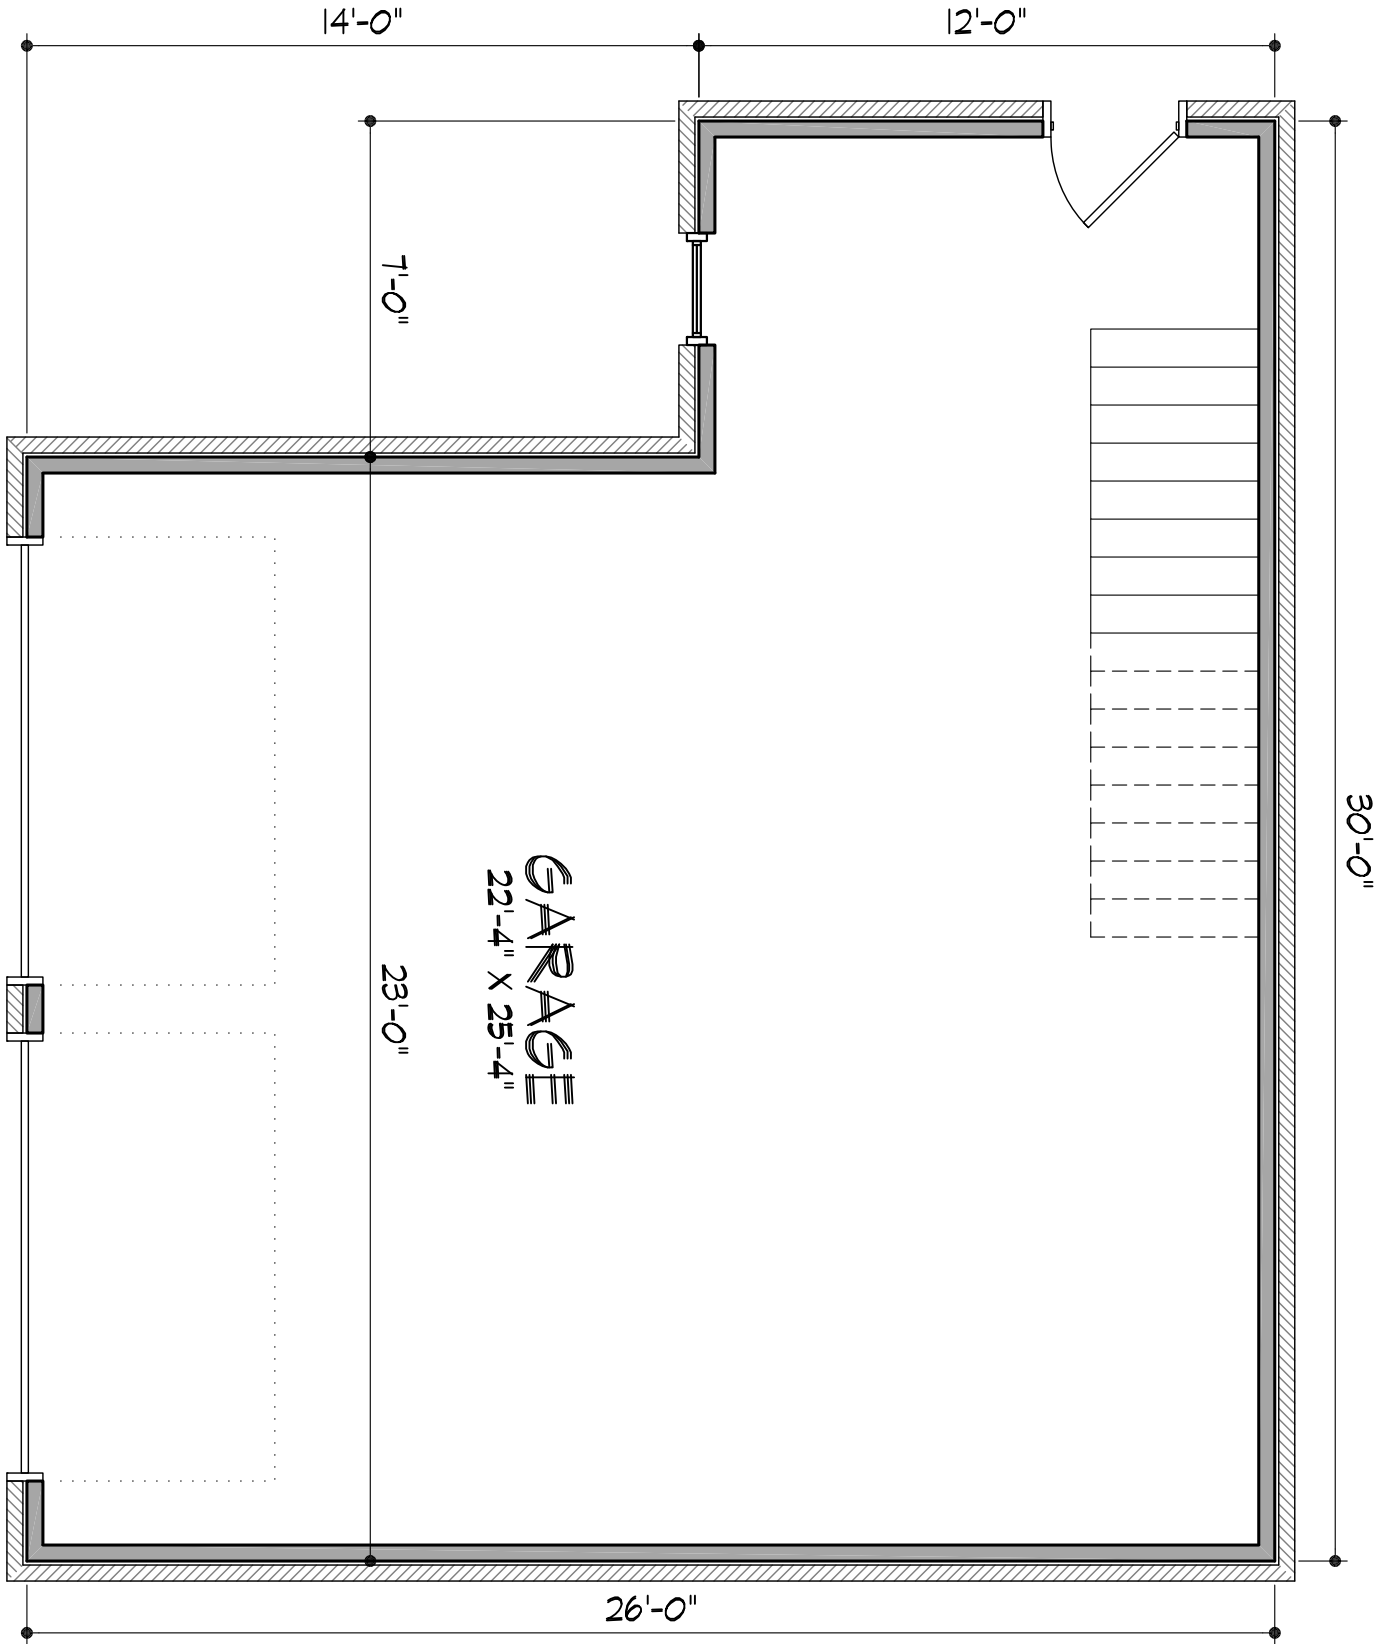


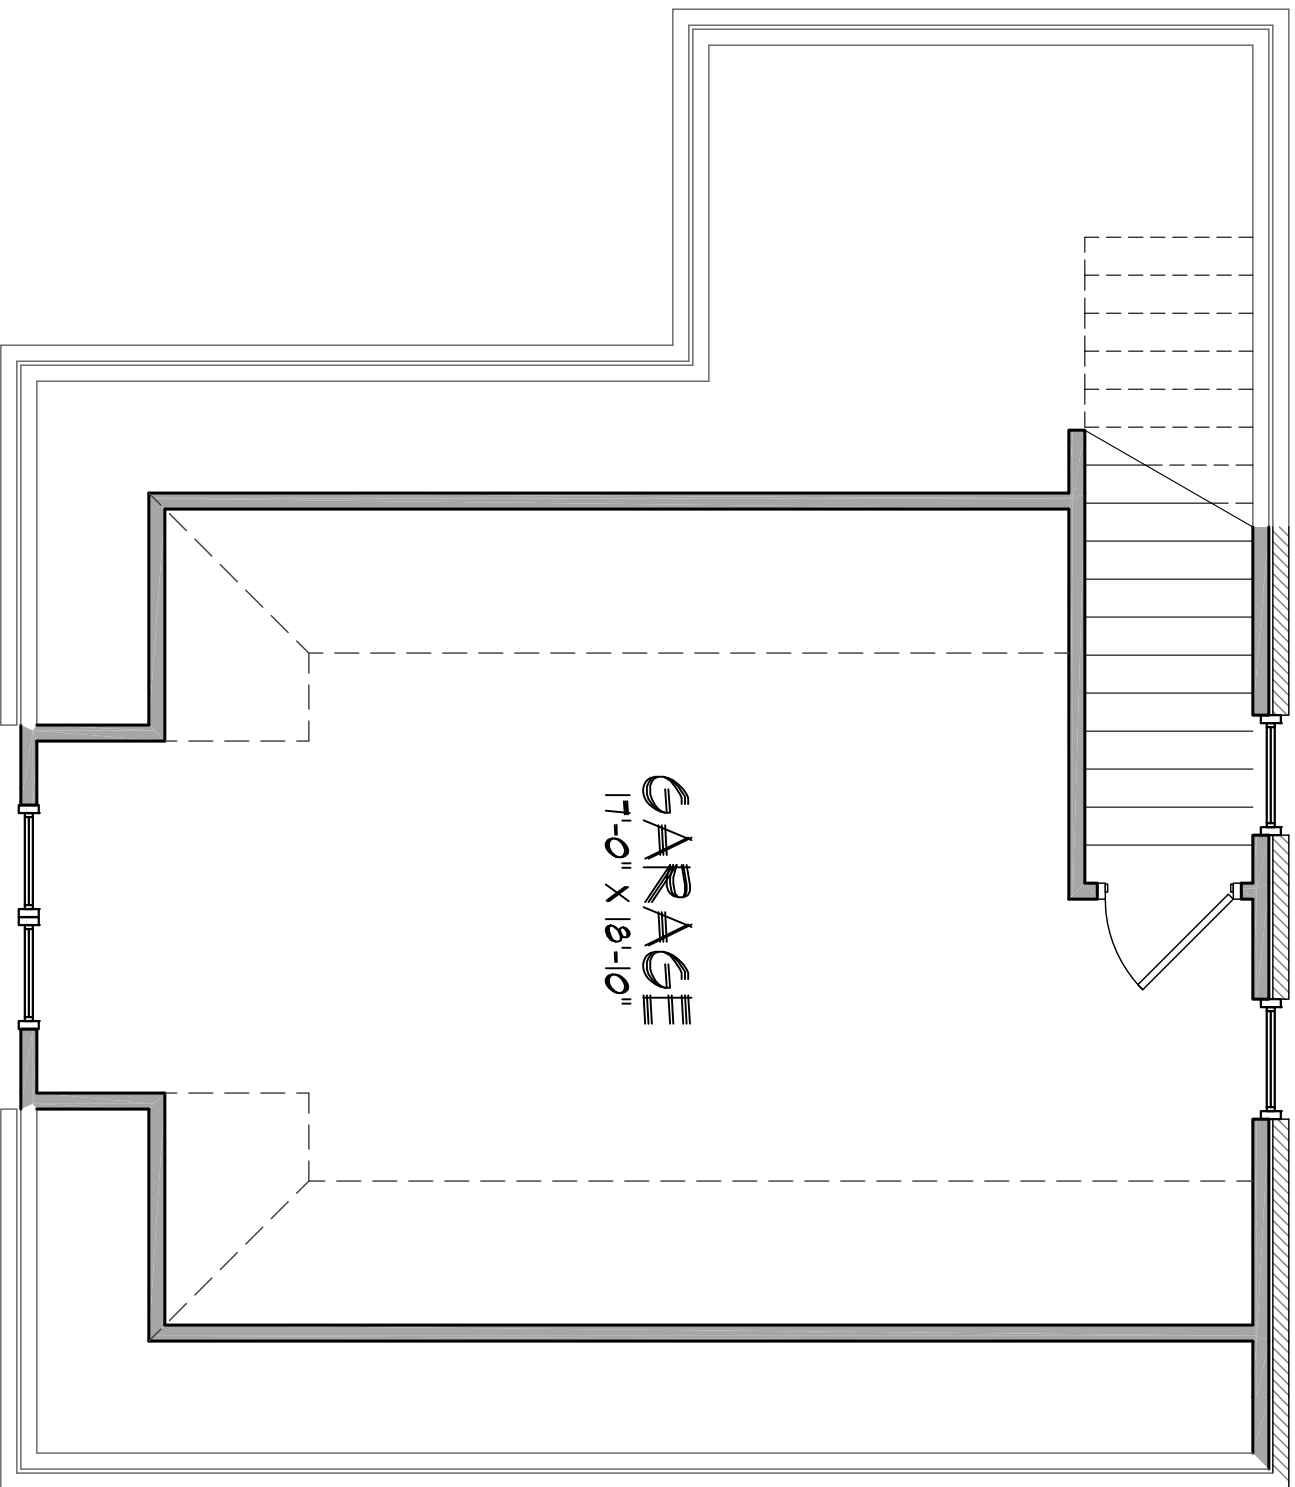

GARAGE  
17'-0" X 18'-10"

## SECOND FLOOR PLAN

1/4" = 1'-0"

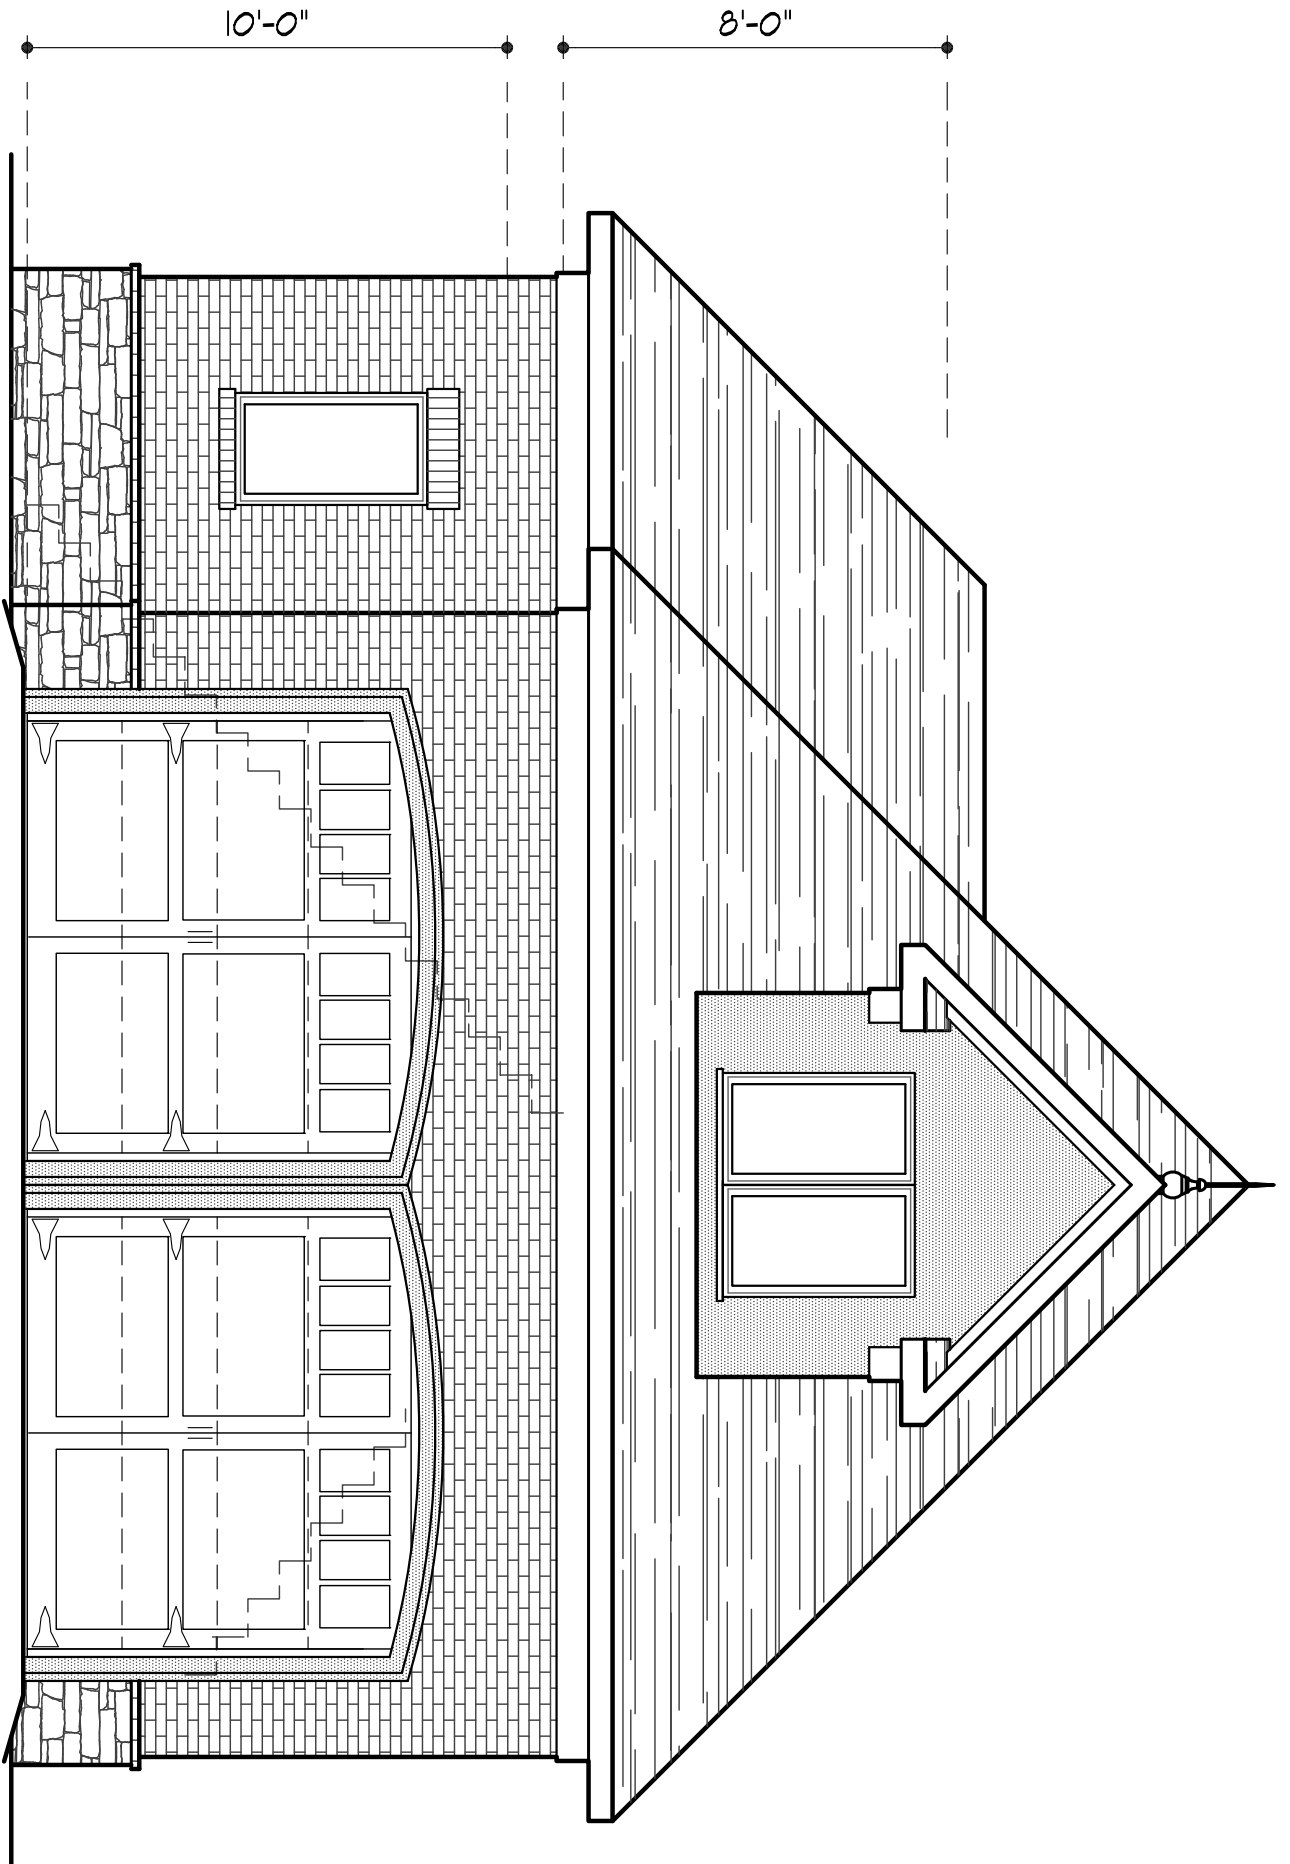


10'-0"

8'-0"


**FRONT ELEVATION**

1/4" = 1'-0"

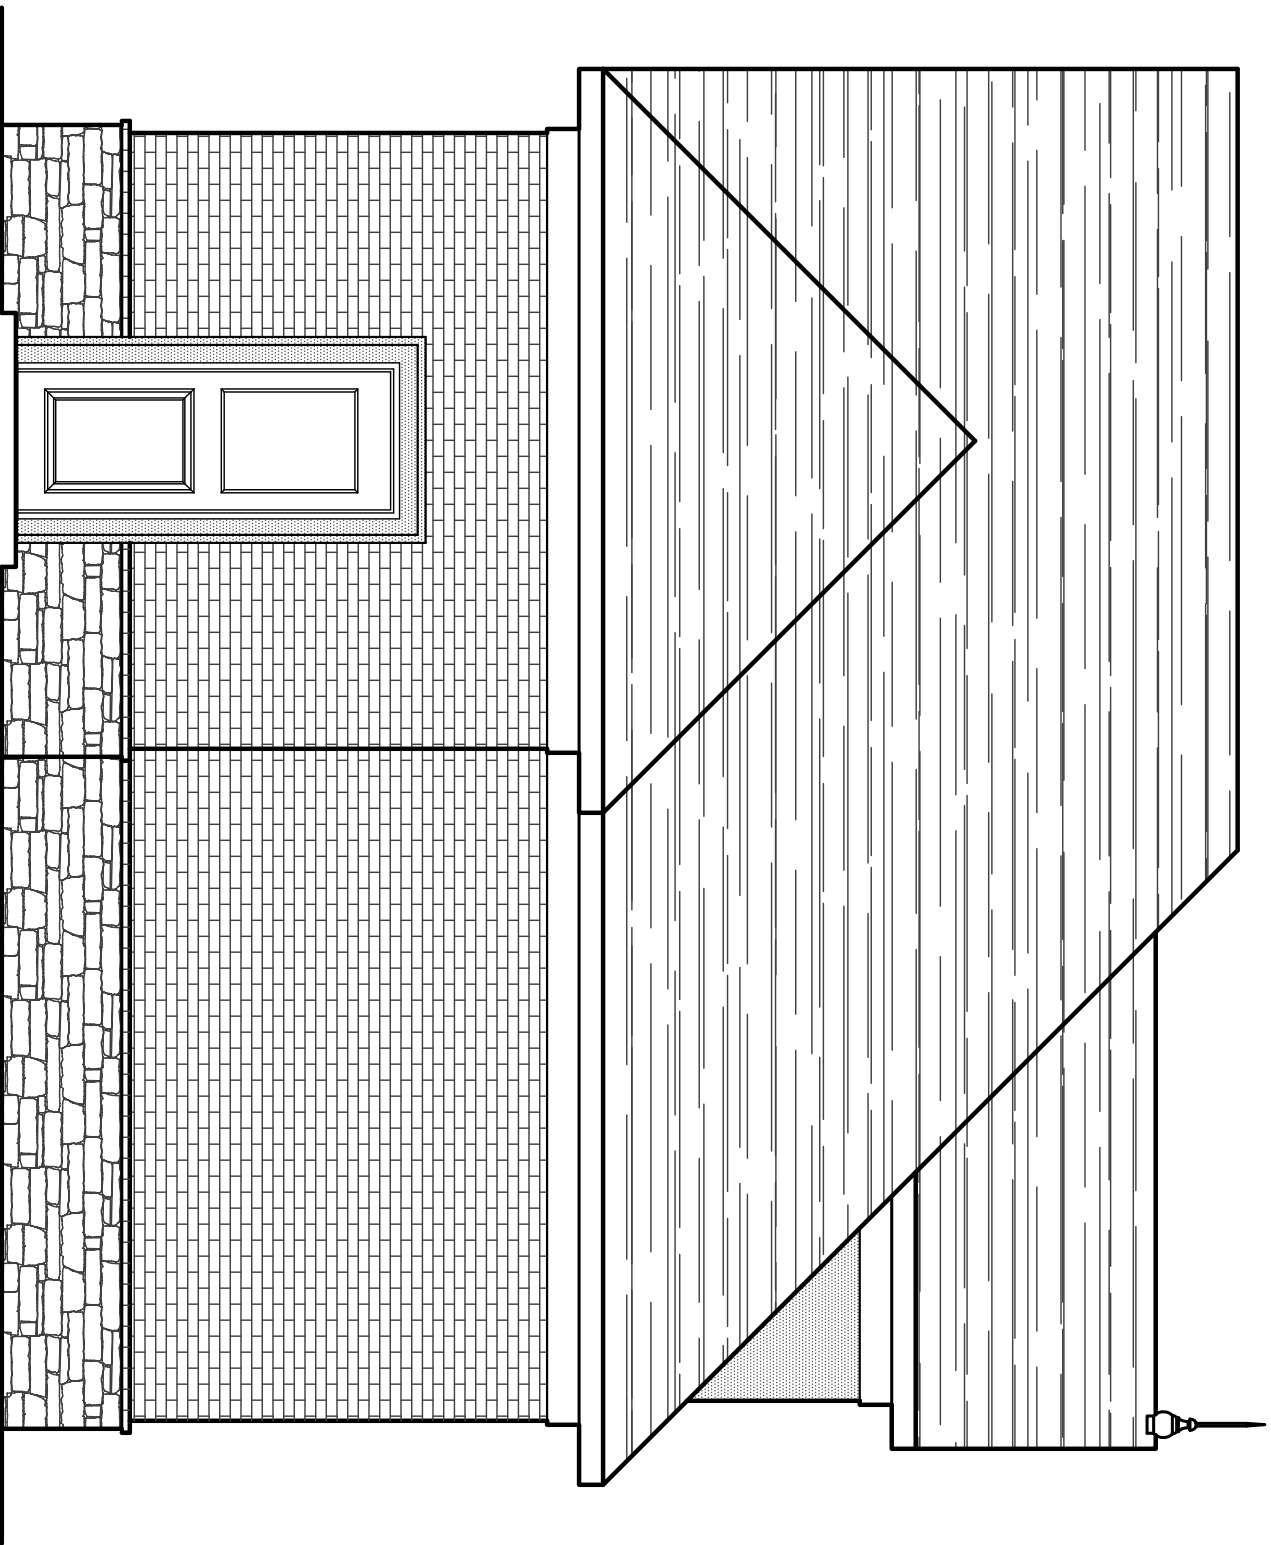


LEFT SIDE ELEVATION

1/4" = 1'-0"

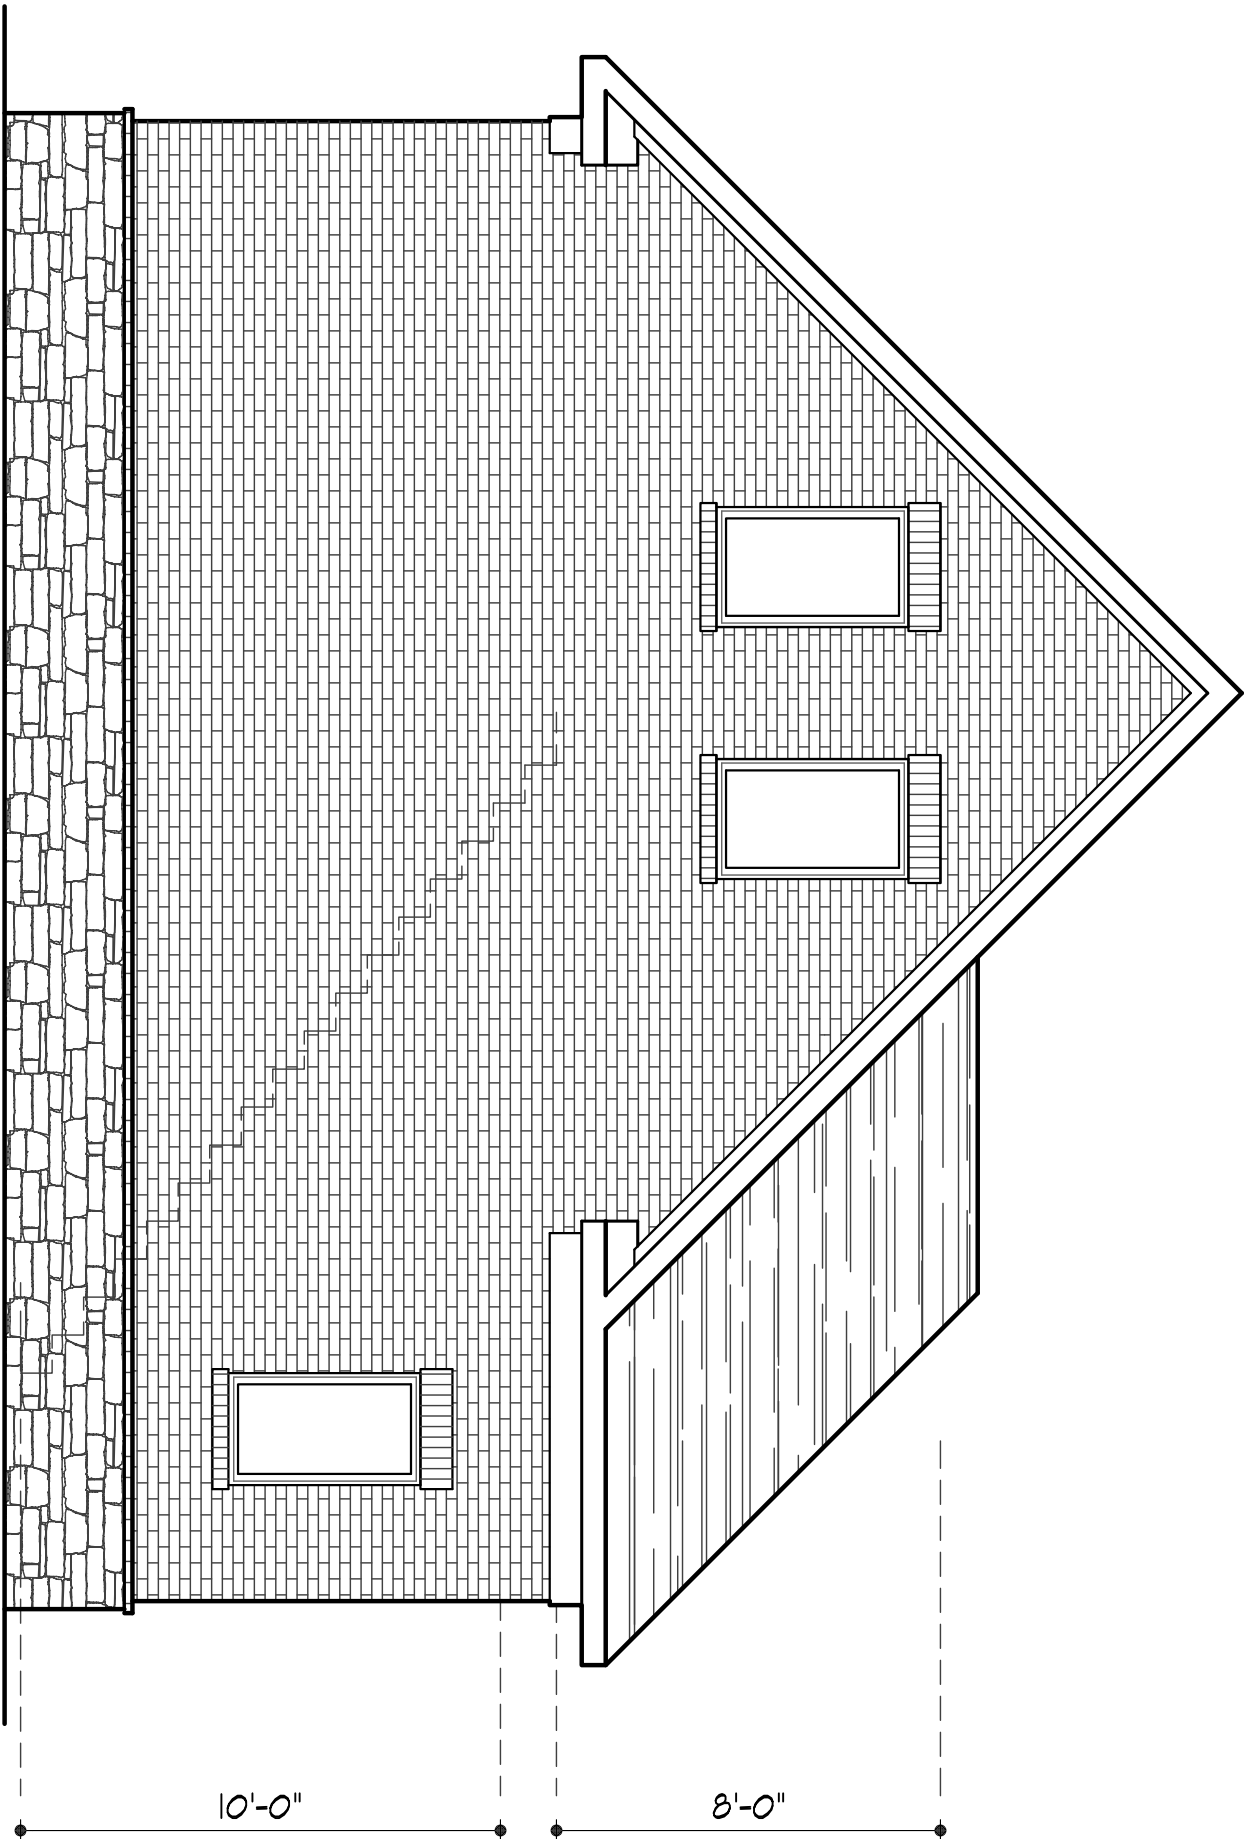

**REAR ELEVATION**

1/4" = 1'-0"

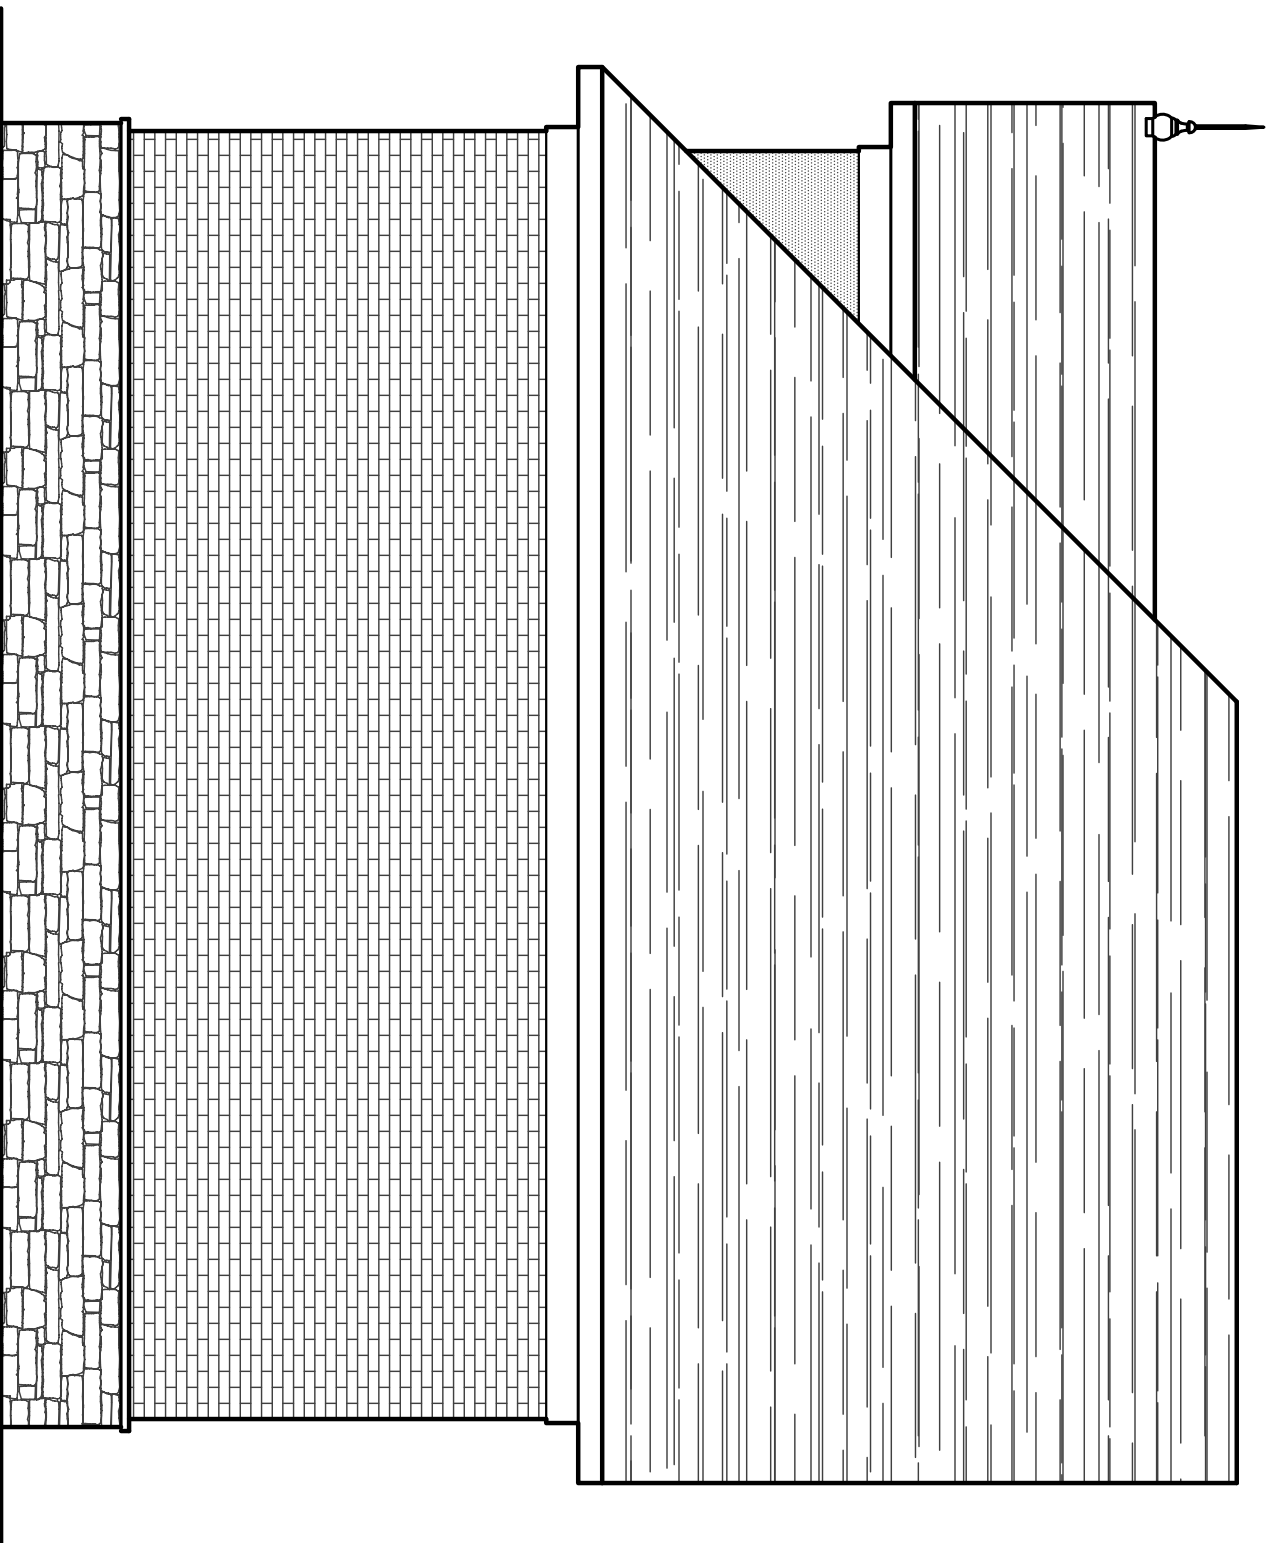

# RIGHT SIDE ELEVATION

1/4" = 1'-0"