
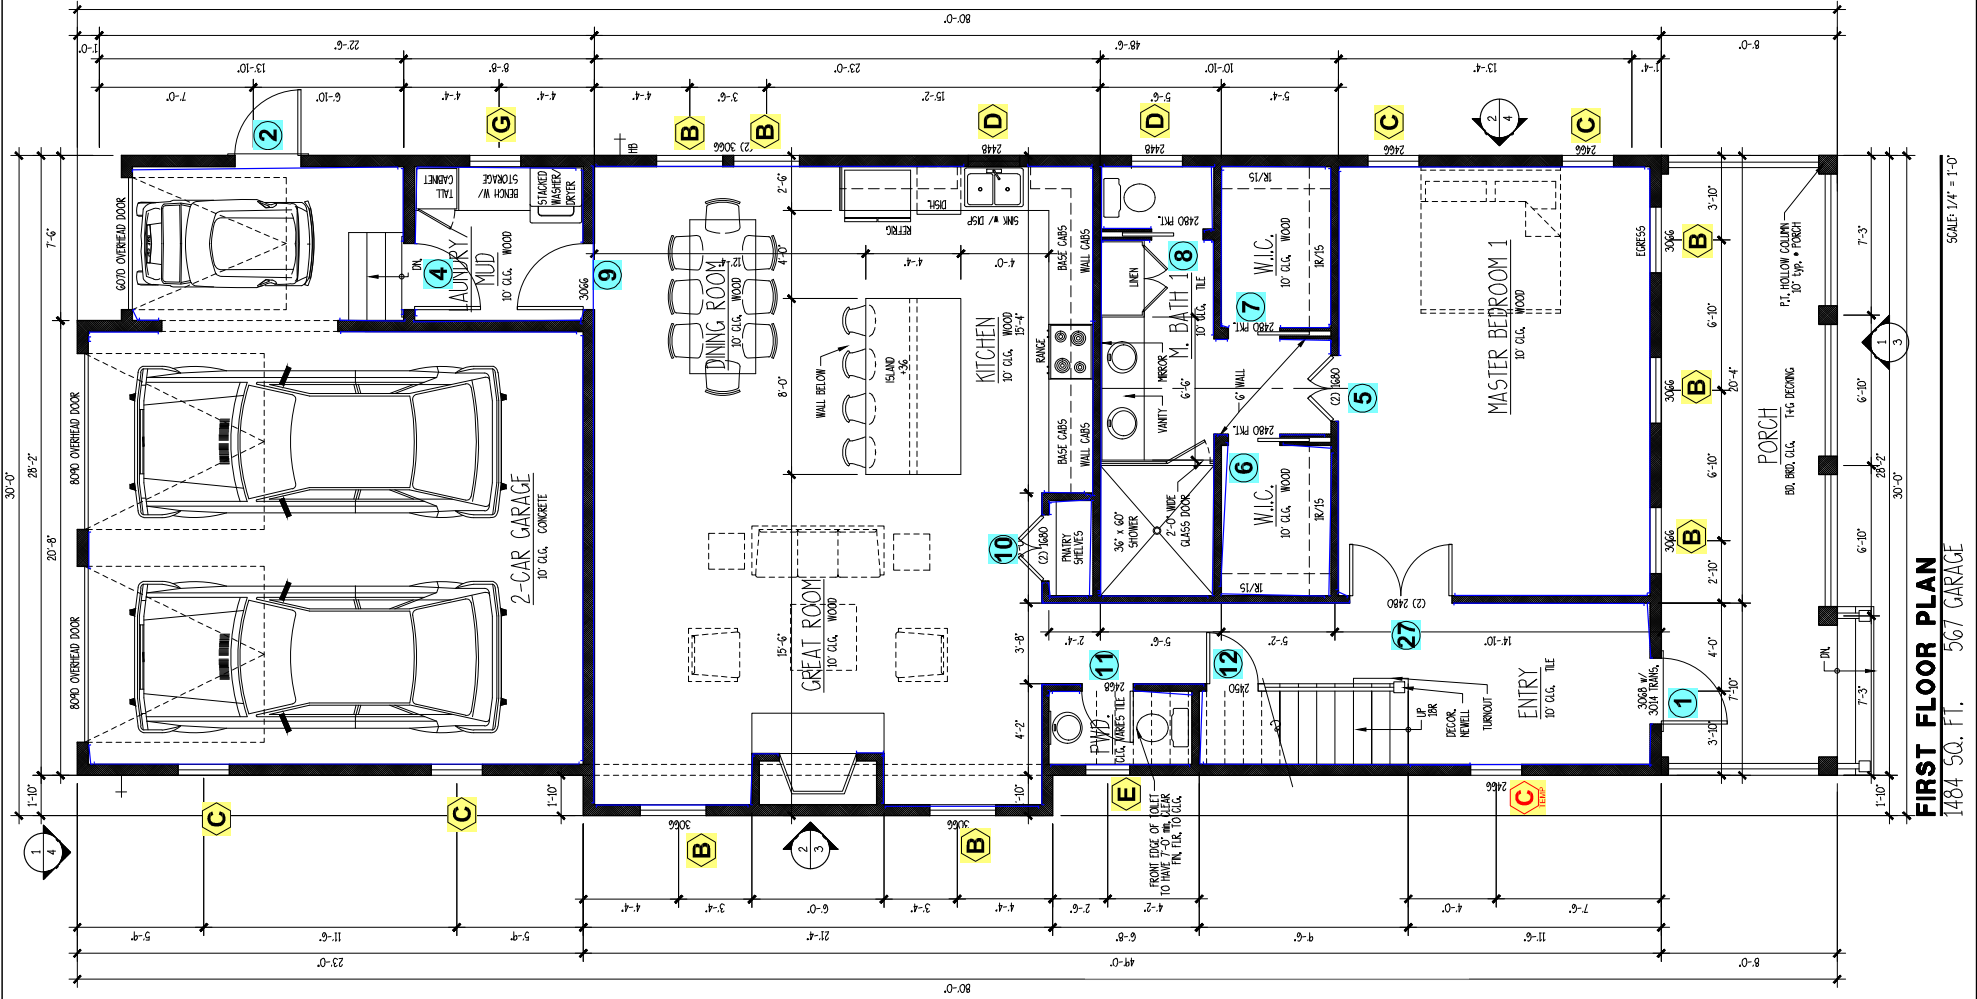


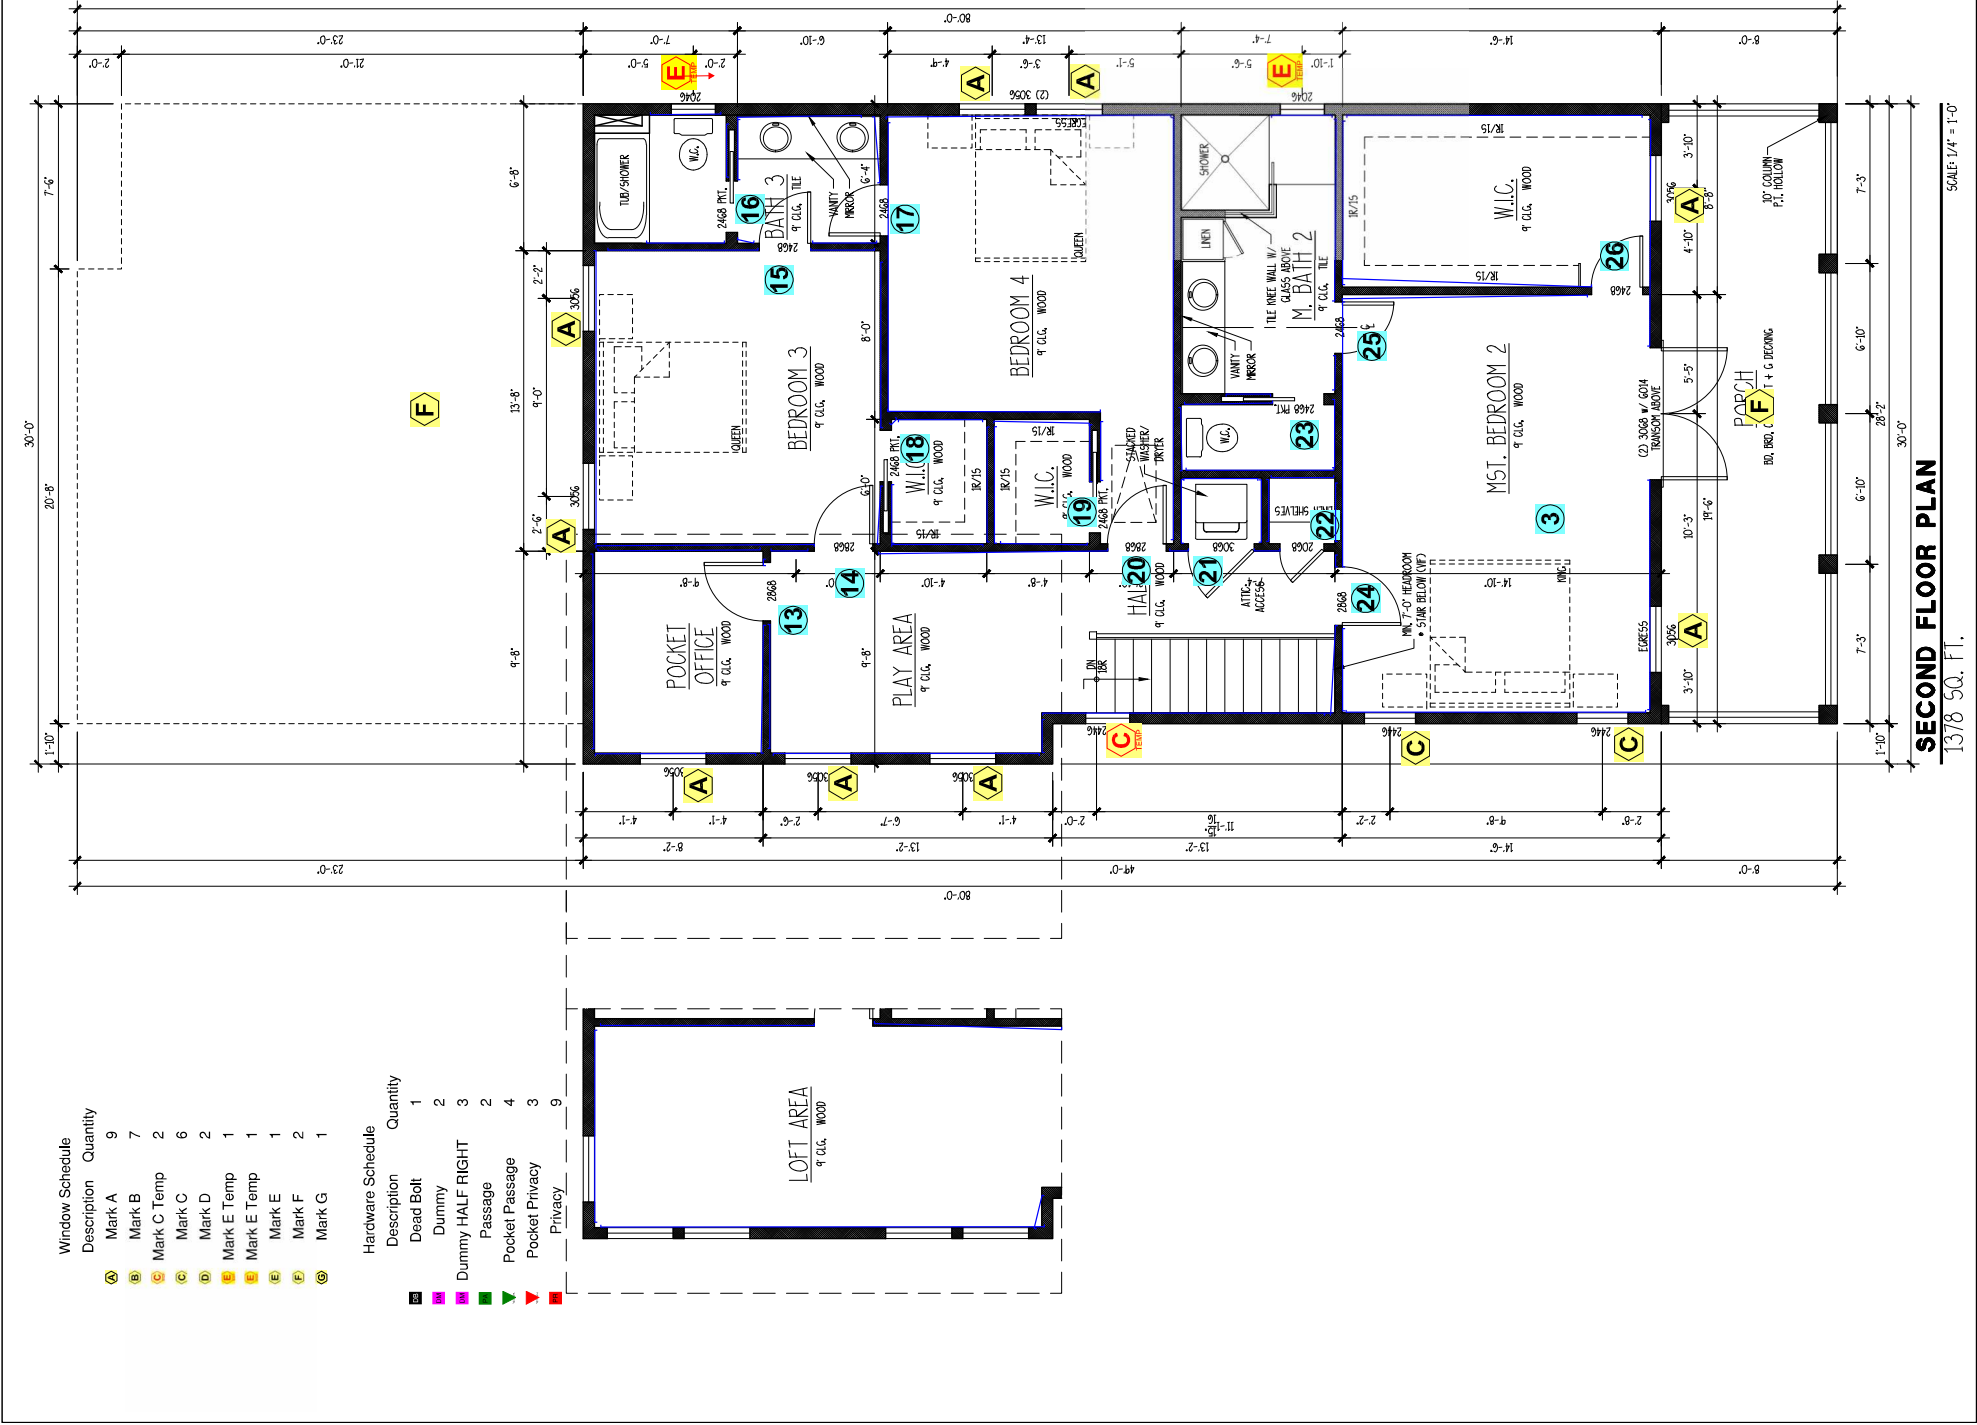

2

DATE:	07/10/2024
JOB NO.	24322
DWG. BY:	KF
DWG. NAME:	24322.DWG

THIS PLAN HAS BEEN PREPARED TO MEET FOR PROFESSIONAL SIGNATURE AND SEAL. ANY HOME CONSTRUCTION FROM THIS PLAN.
-VERIFY ALL DIMENSIONS FROM TO PROCEEDING WITH CONSTRUCTION.
-VERIFY COMPLIANCE WITH ALL LOCAL CODES.
-VERIFY MOISTURE LOCATIONS ONLY. ENGINEERING ASPECTS SHOULD BE OBTAINED FROM A LOCAL PROFESSIONAL ENGINEER OR ARCHITECT.
-VERIFY ALL STRUCTURAL ELEMENTS WITH LOCAL ENGINEER AND/OR ARCHITECT.
-VERIFY ALL FINISHING LAYOUTS ARE NOT INCLUDED. THESE SHOULD BE OBTAINED FROM A LOCAL PROFESSIONAL ENGINEER OR ARCHITECT.
-VERIFY ALL FINISHING LAYOUTS ARE NOT INCLUDED. THESE SHOULD BE OBTAINED FROM A LOCAL PROFESSIONAL ENGINEER OR ARCHITECT.

ALLISON RAMSEY
Architects Inc. creating sustainable timeless design
1003 Choptank St.
Baltimore, MD 21202
(410) 986-0559
www.allisonramseyarchitect.com

LOT B-141
BAYSIDE VILLAGE
CAPE CHARLES, VIRGINIA