



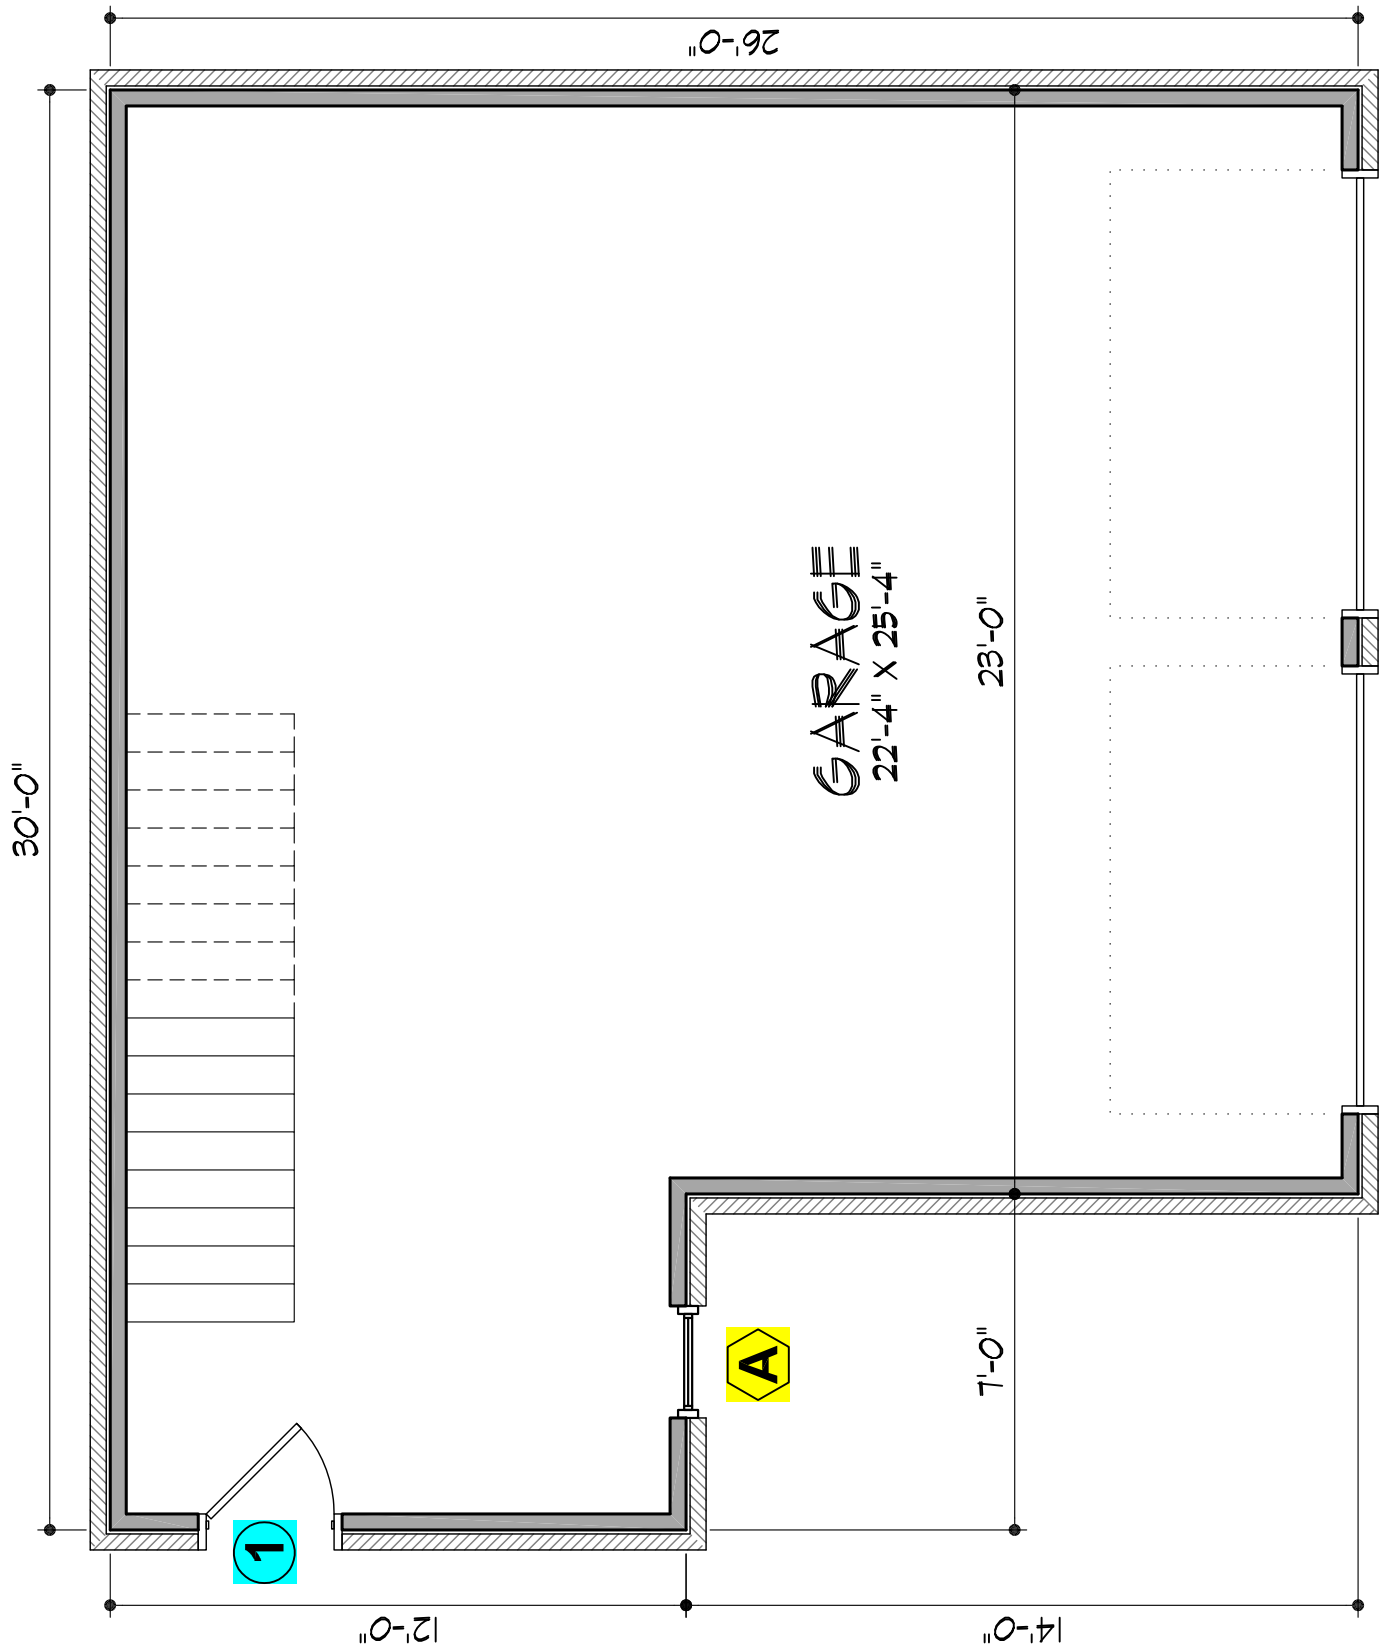

FIRST FLOOR PLAN
1/4" = 1'-0"

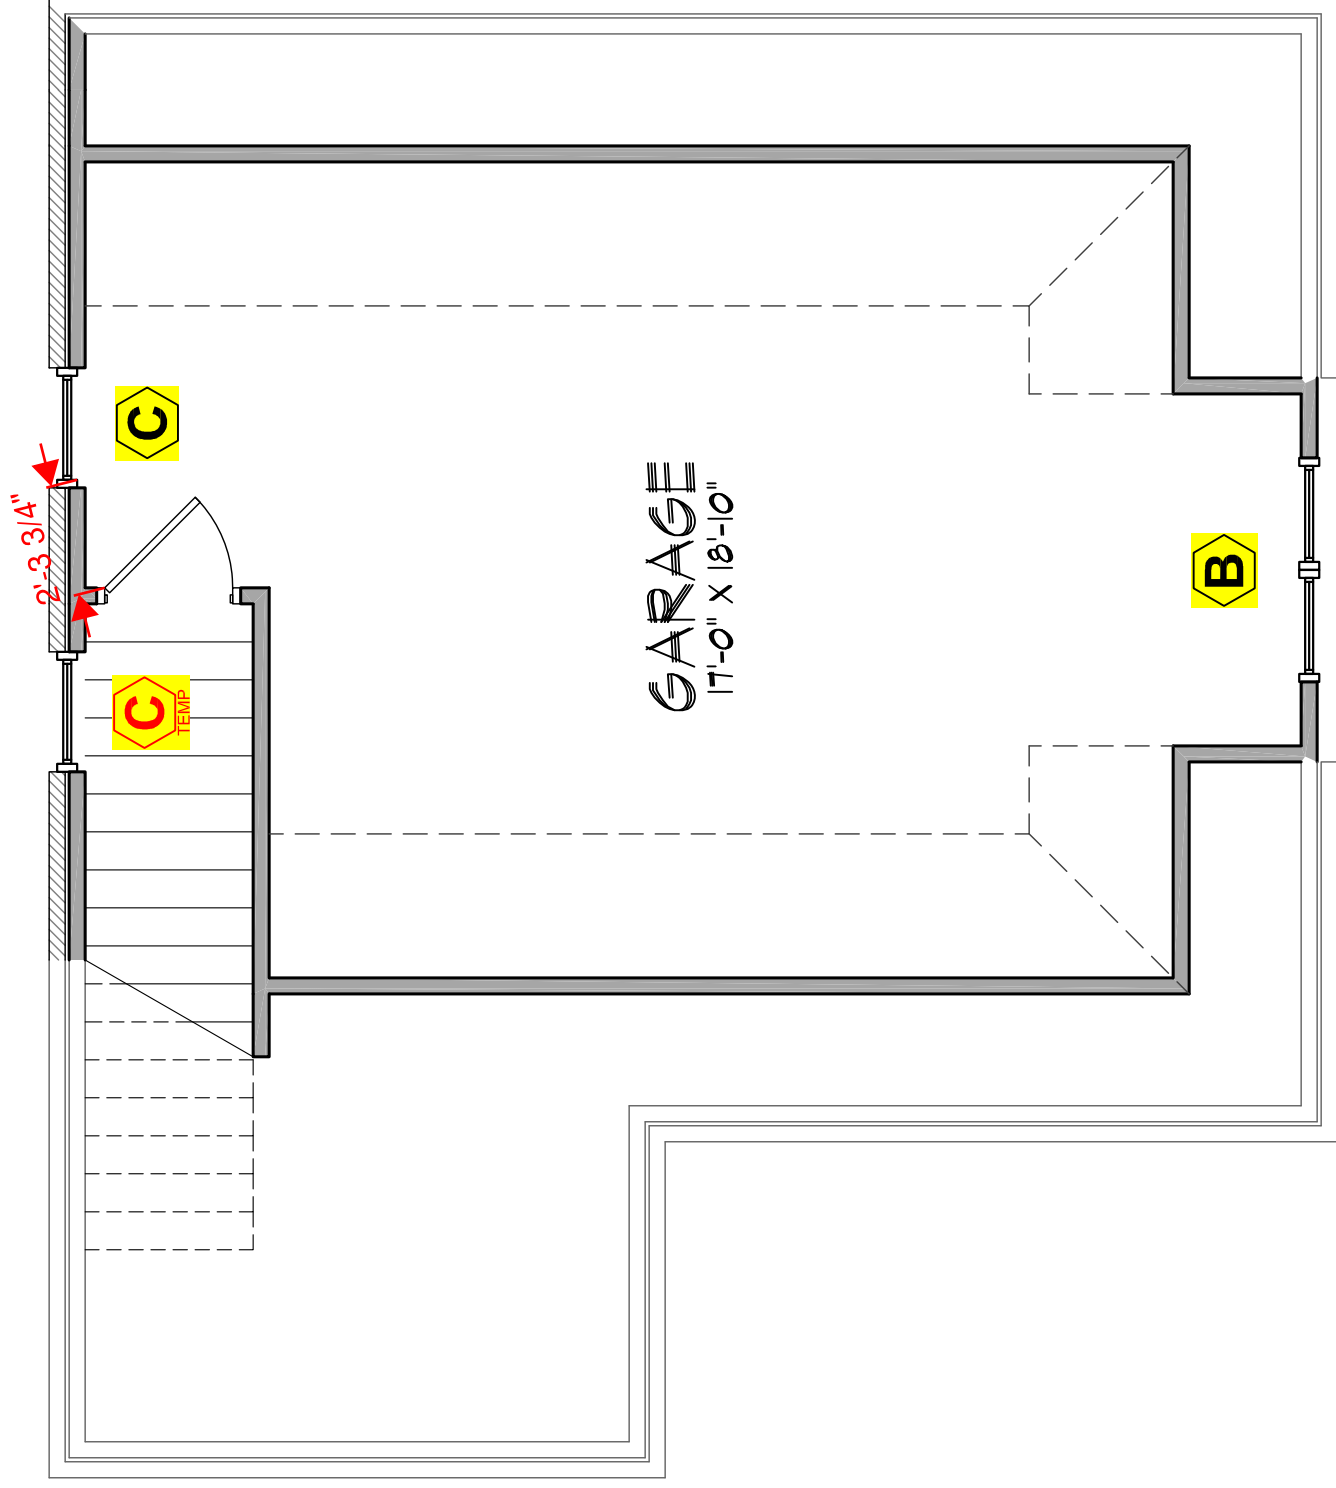

SECOND FLOOR PLAN

1/4" = 1'-0"