


Kathy Residence Footage	
300.0 S.F.	FIRST FLOOR LIVING AREA (Combined)
310.0 S.F.	SECOND FLOOR LIVING AREA (Combined)
610.0 S.F.	TOTAL LIVING AREA (Combined)
840.0 S.F.	ROOF COVERED PORCH (Combined)
610.0 S.F.	TOTAL LIVING (Combined)
140.0 S.F.	1ST FLOOR OUTSIDE PORCH
370.0 S.F.	THREE CAR GARAGE
100.0 S.F.	POUT FOOTH

Window Schedule	
Description	Quantity
Mark A	10
Mark B	2
Mark C	6
Mark D	2
Mark E	1
Mark F	2
Mark G	1
Mark H	2
Mark J	6
Mark K	3
Mark L	1
Mark M	1
Mark N Temp	2
Mark P	2
Mark Q	1

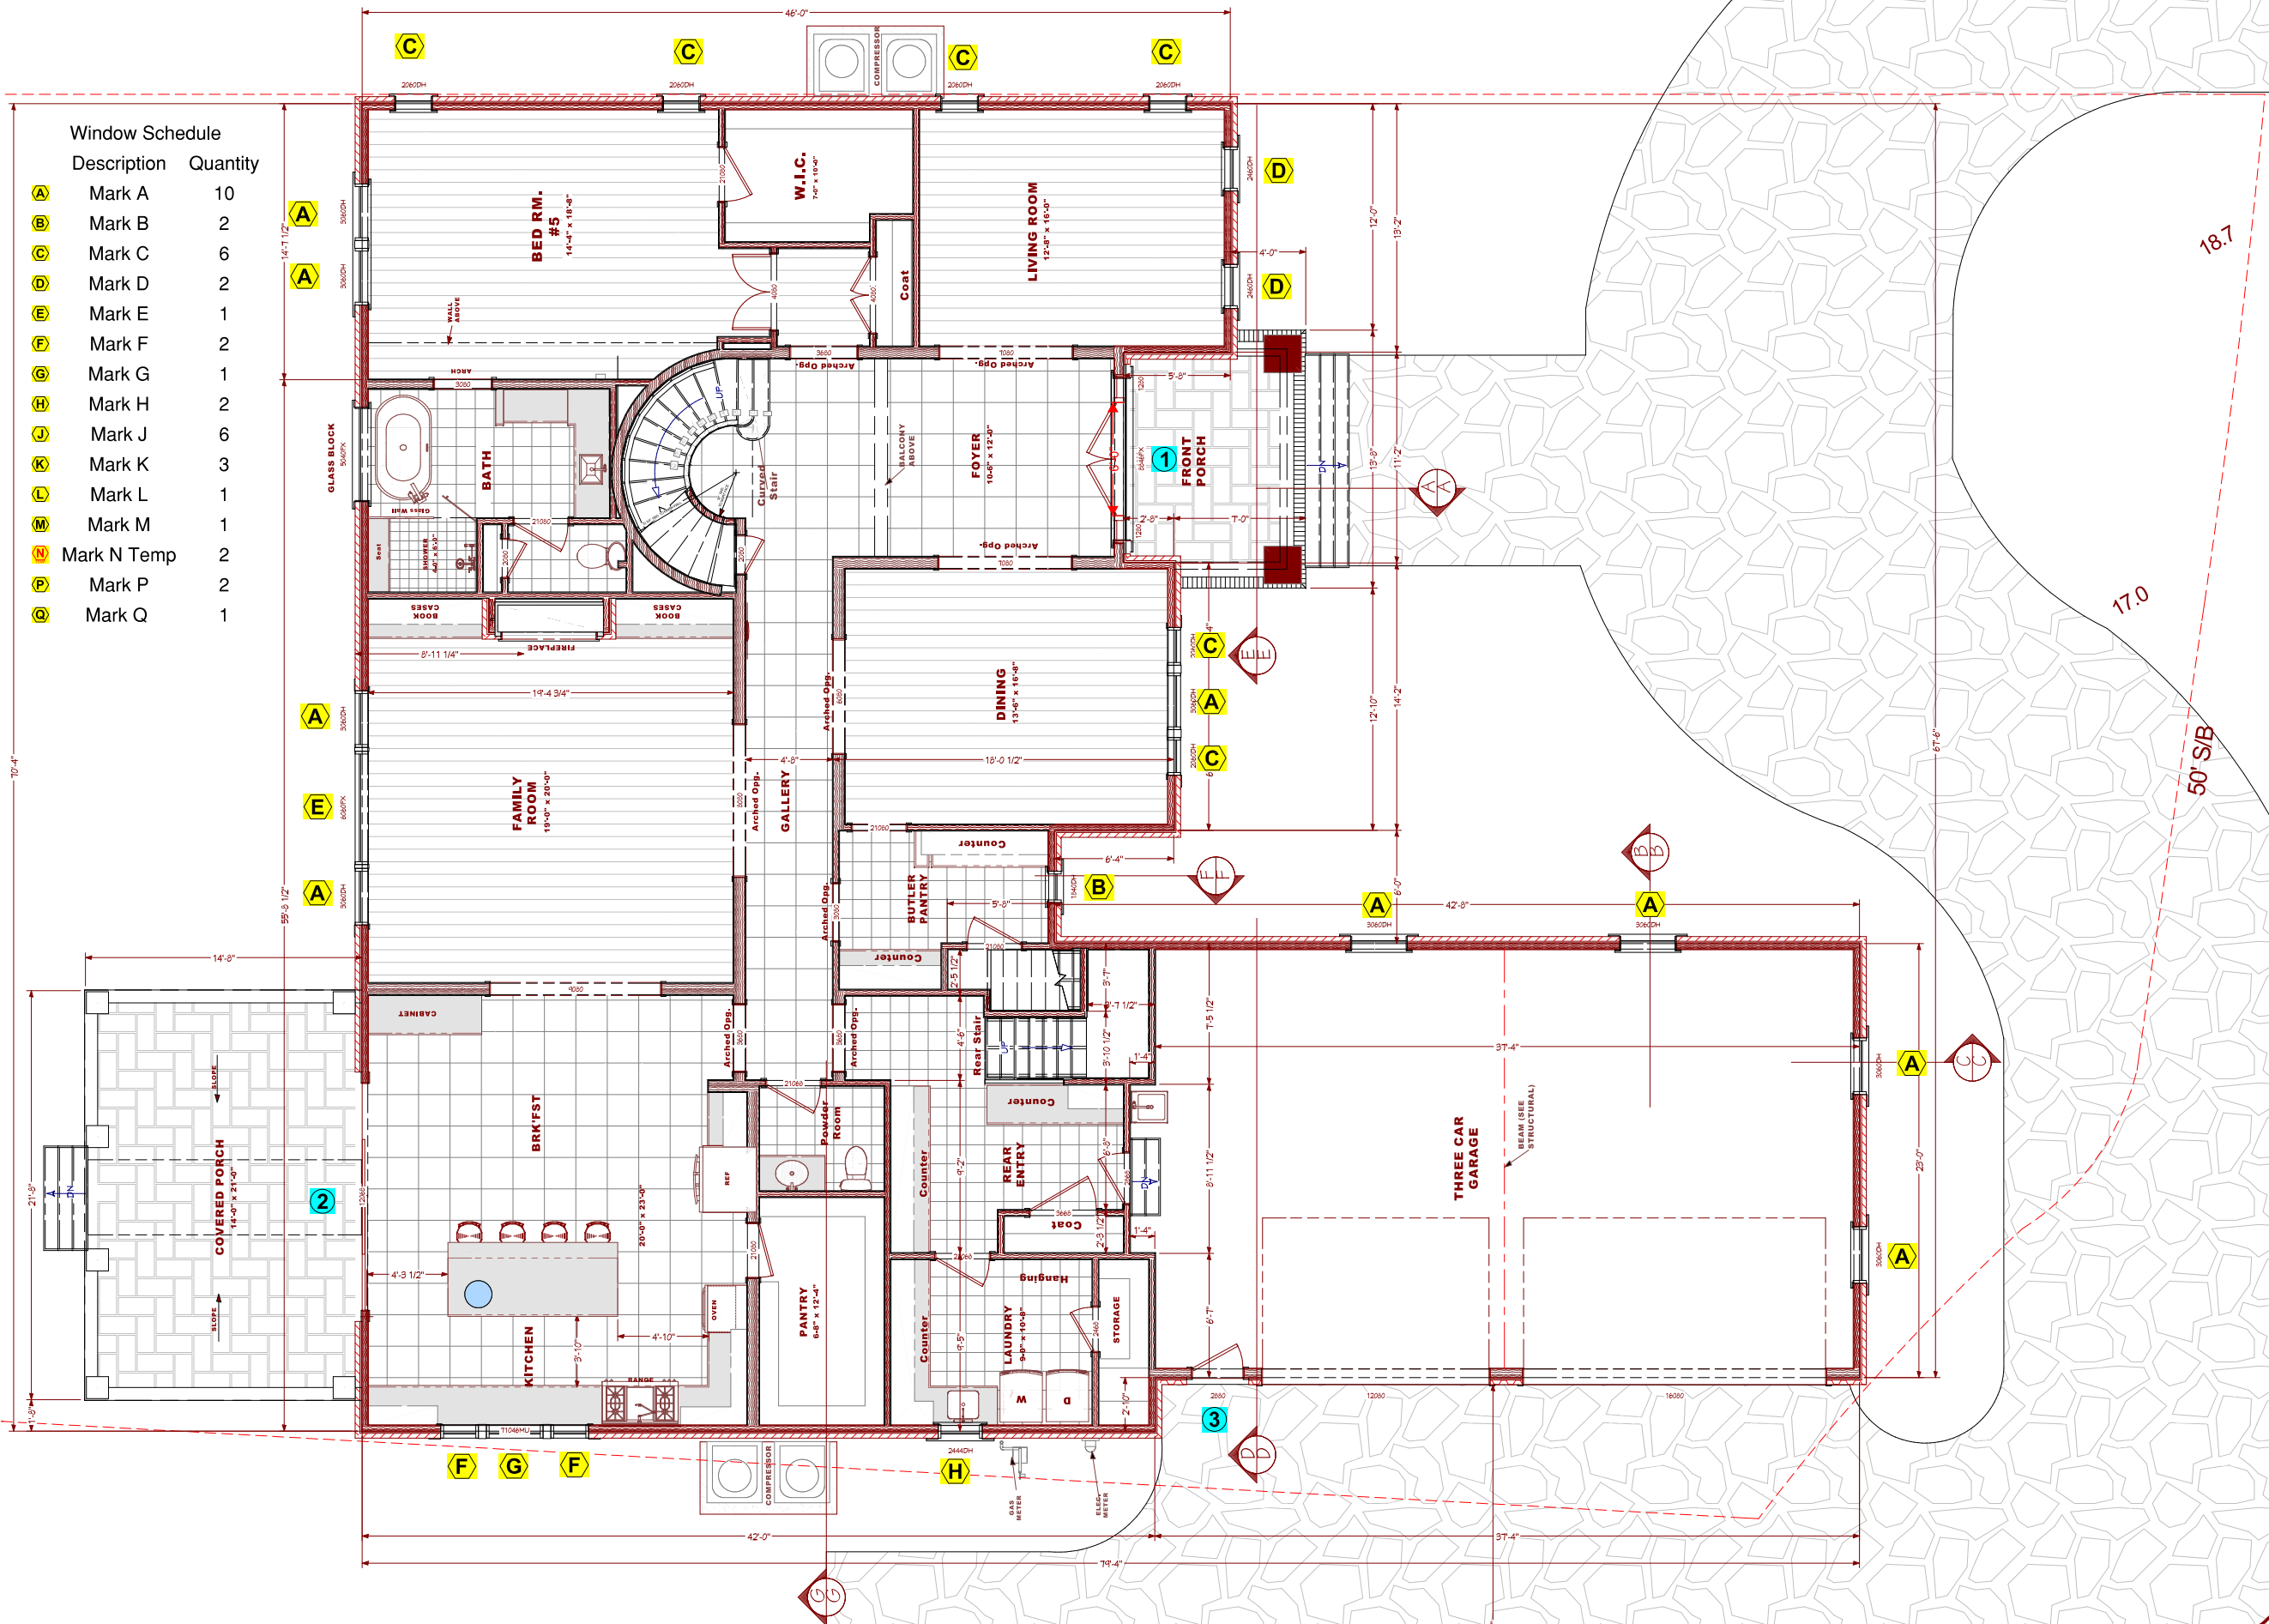

These Designs, Plans & Details are the property of Art Ross Designs Ltd. & Art Ross and may not be duplicated, reproduced, sold, rented, licensed, or distributed without the express authorization in writing by Art Ross Designs Ltd. or Art Ross. Copyright (c) Art Ross Designs Ltd. All Rights Reserved

Kathy New House
1509 Old Bay Ct Virginia Beach, VA 23454



3633 KINGS LAKE DRIVE
VIRGINIA BEACH, VA 23452
CELL: (757) 617-2727

[illegible]

**For
Coordination
90% Complete**
2018 Code

PREPARED BY:
Art Ross

ISSUE DATE
07/05/2022

**Kathy
Residence**

SHEET NUMBER

A-1



1509 Old Bay Ct Virginia Beach, VA 23454

[illegible]

**For
Coordination
90% Complete**
2018 Code

Art Ross

07/05/2022

SHEET NUMBER

A-2

