
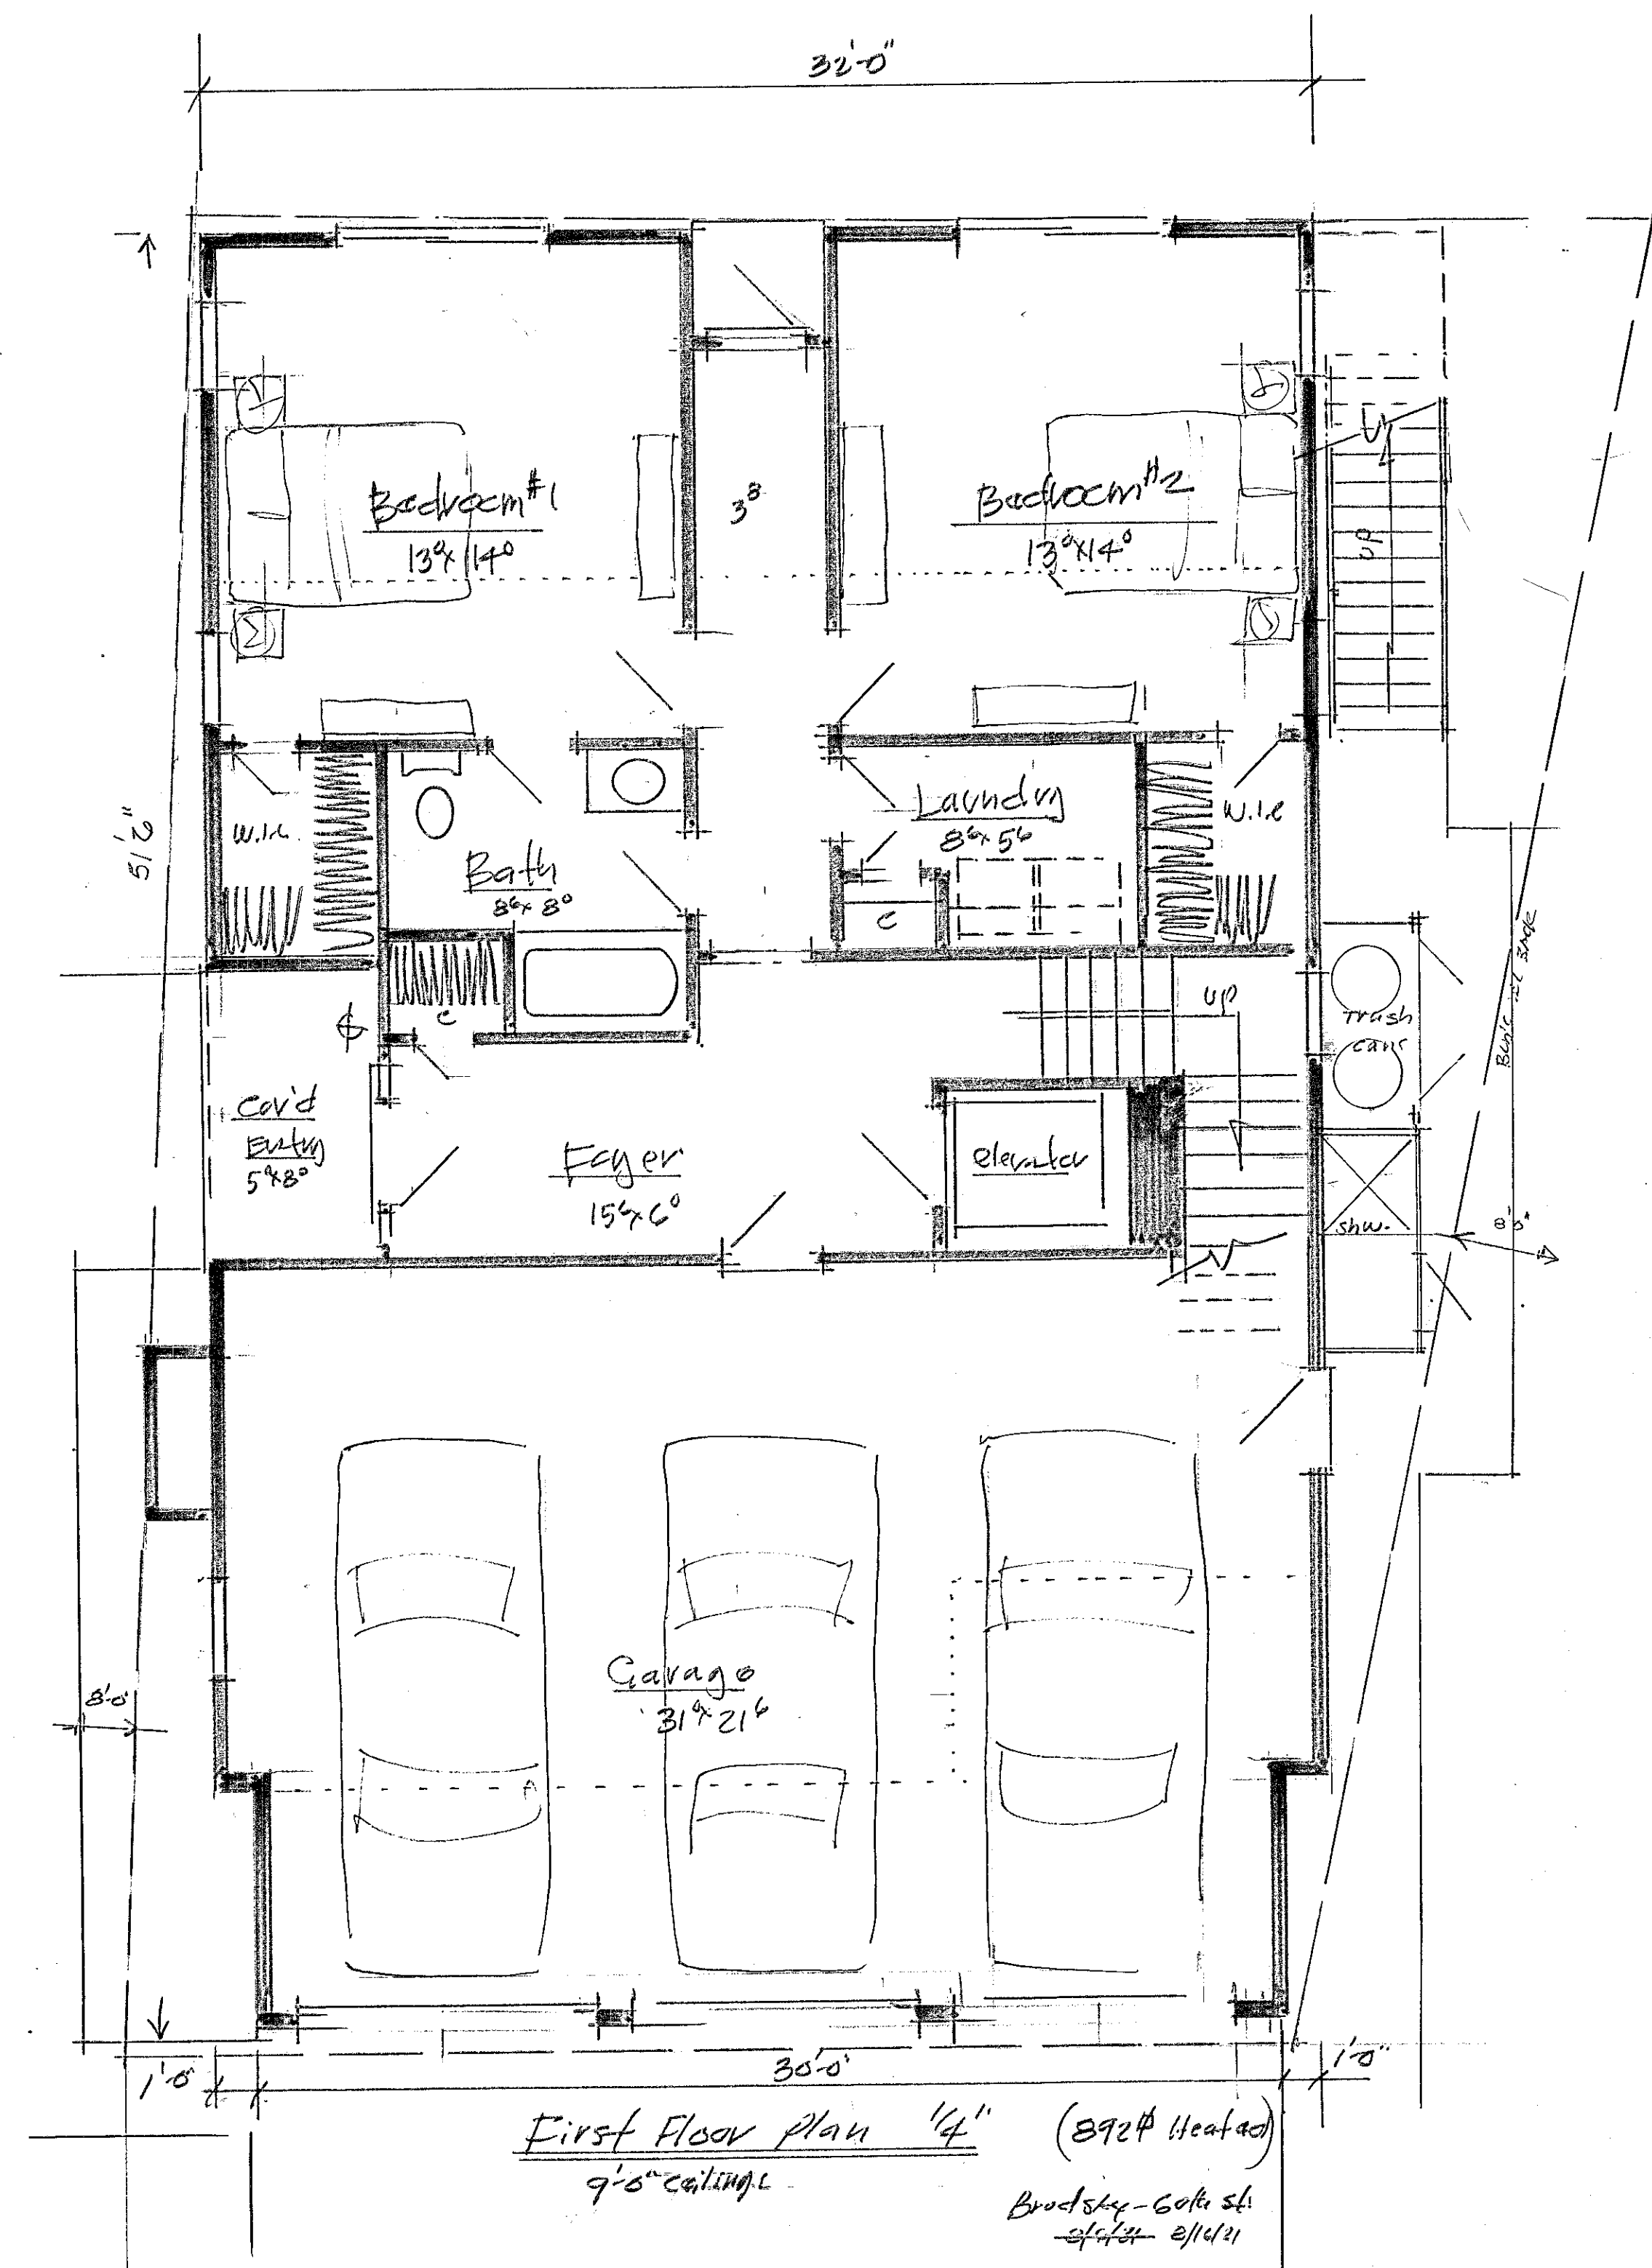
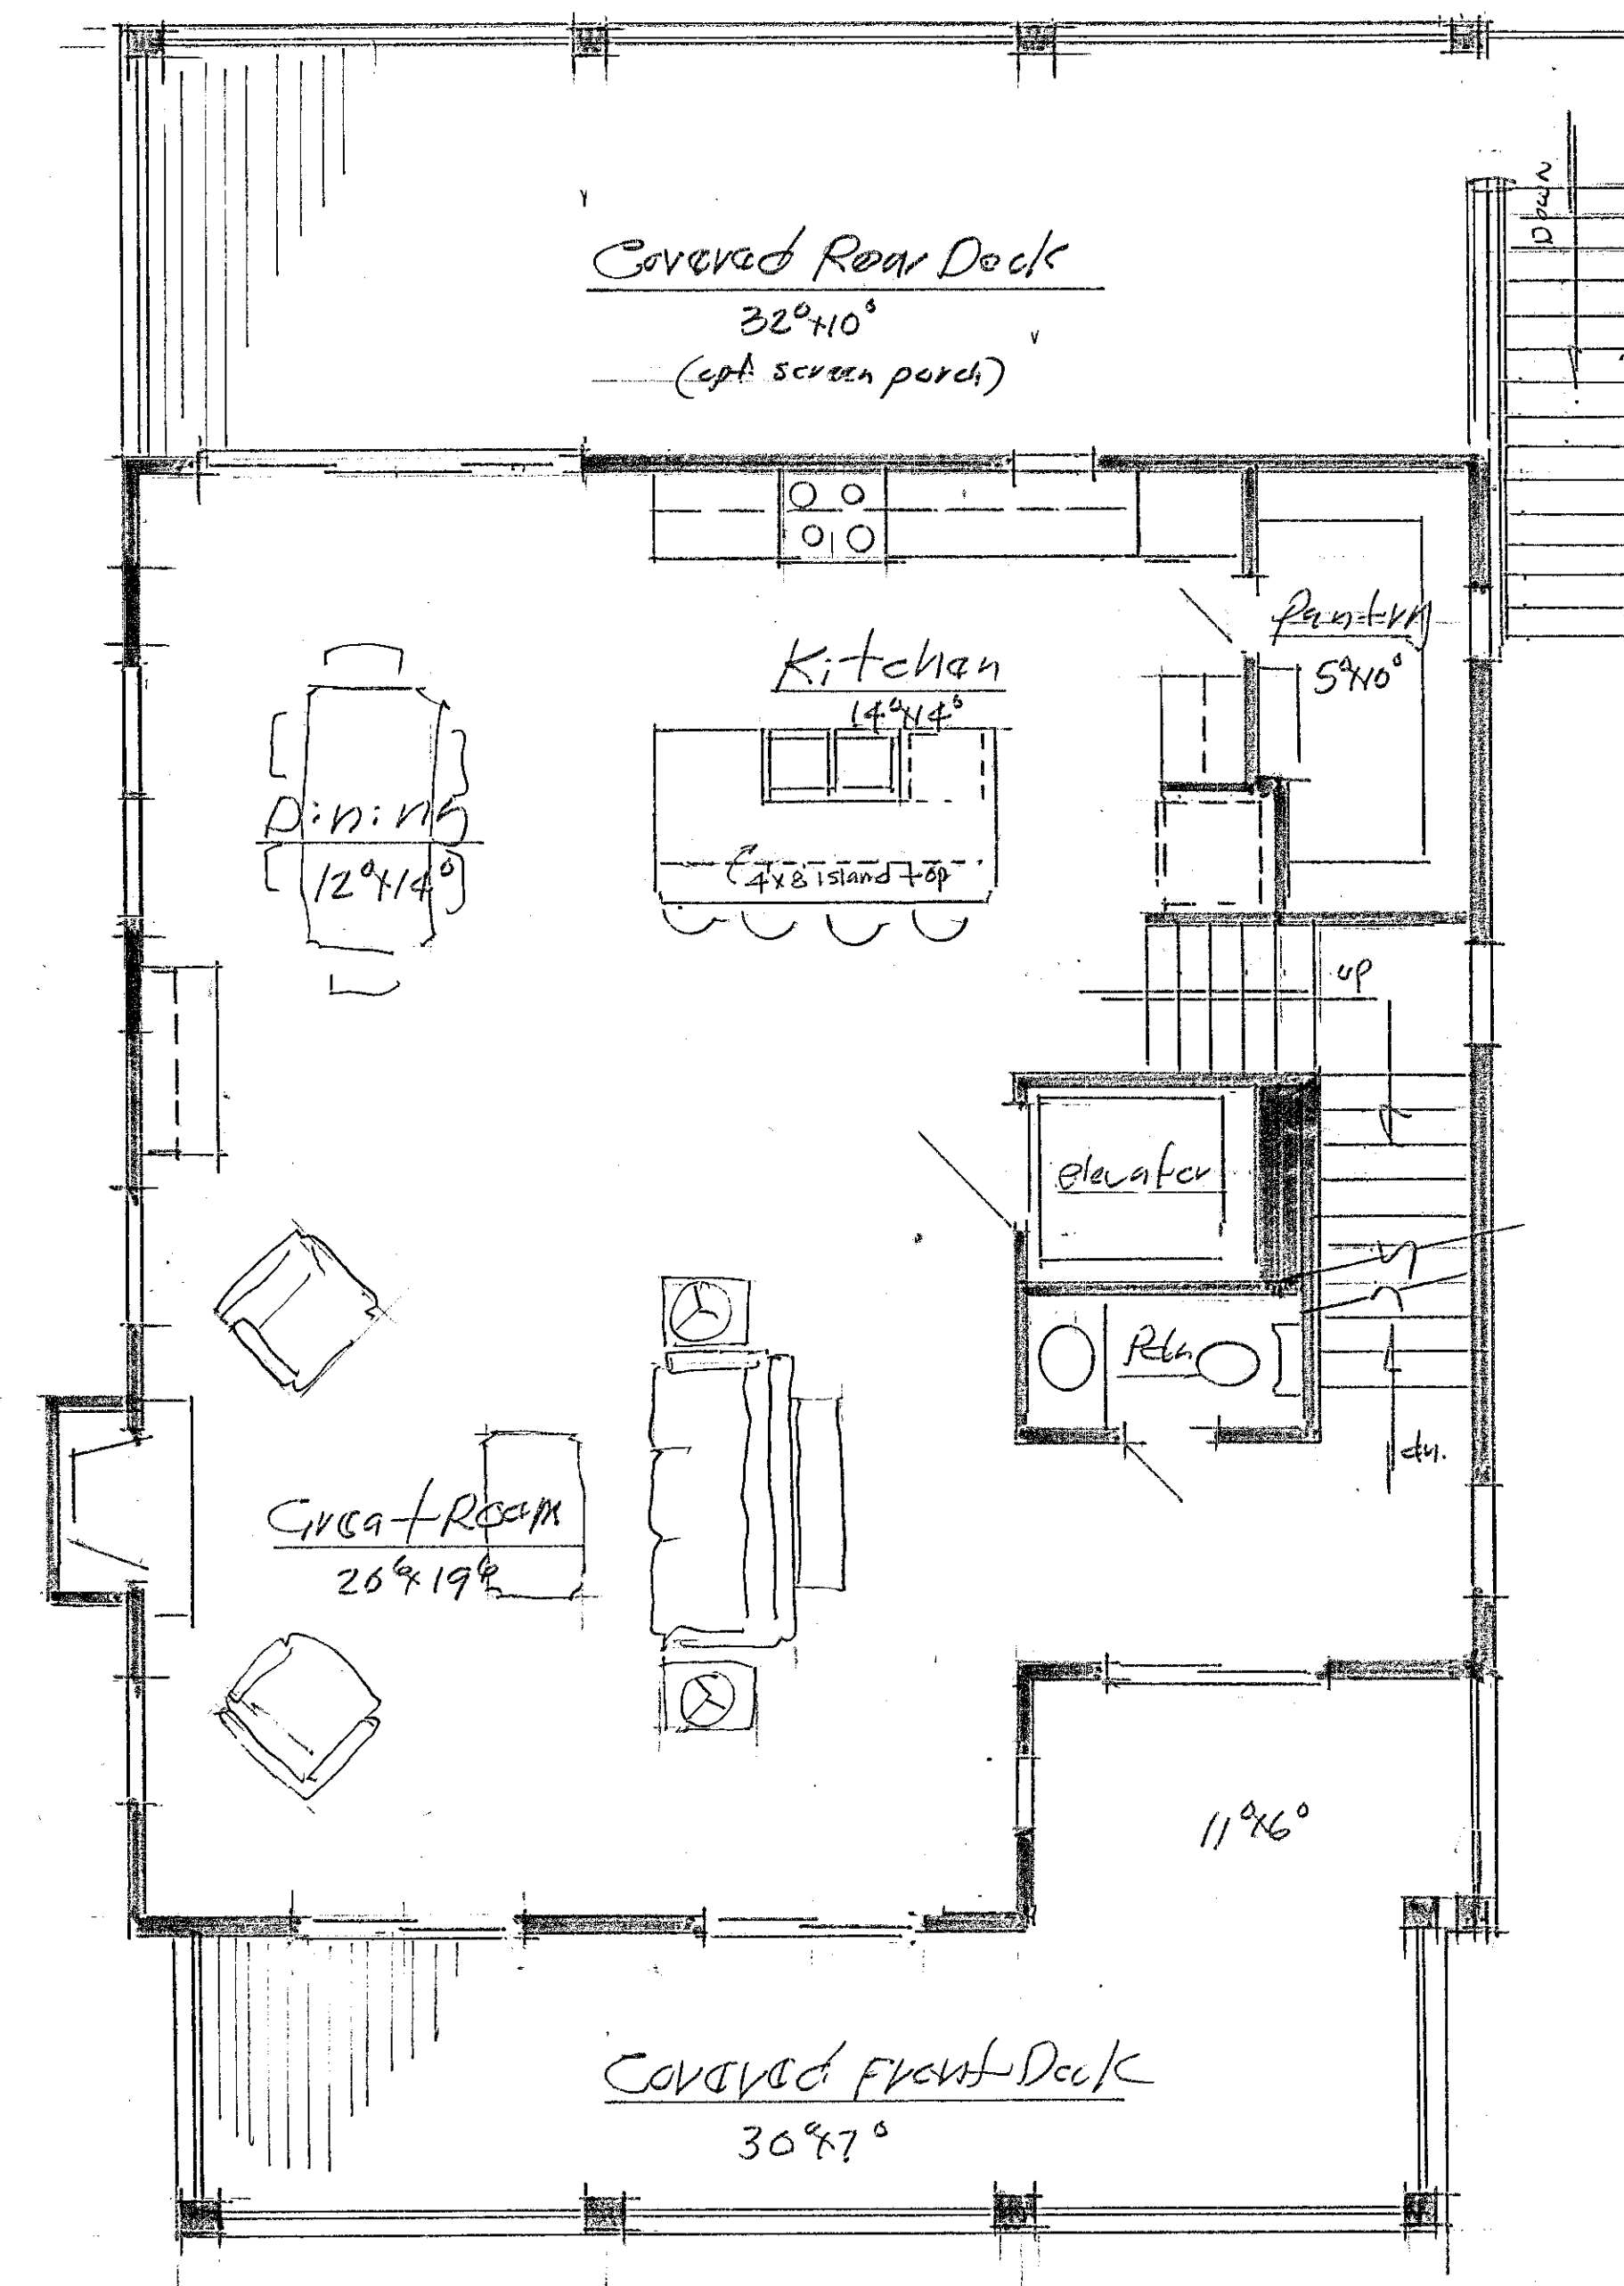


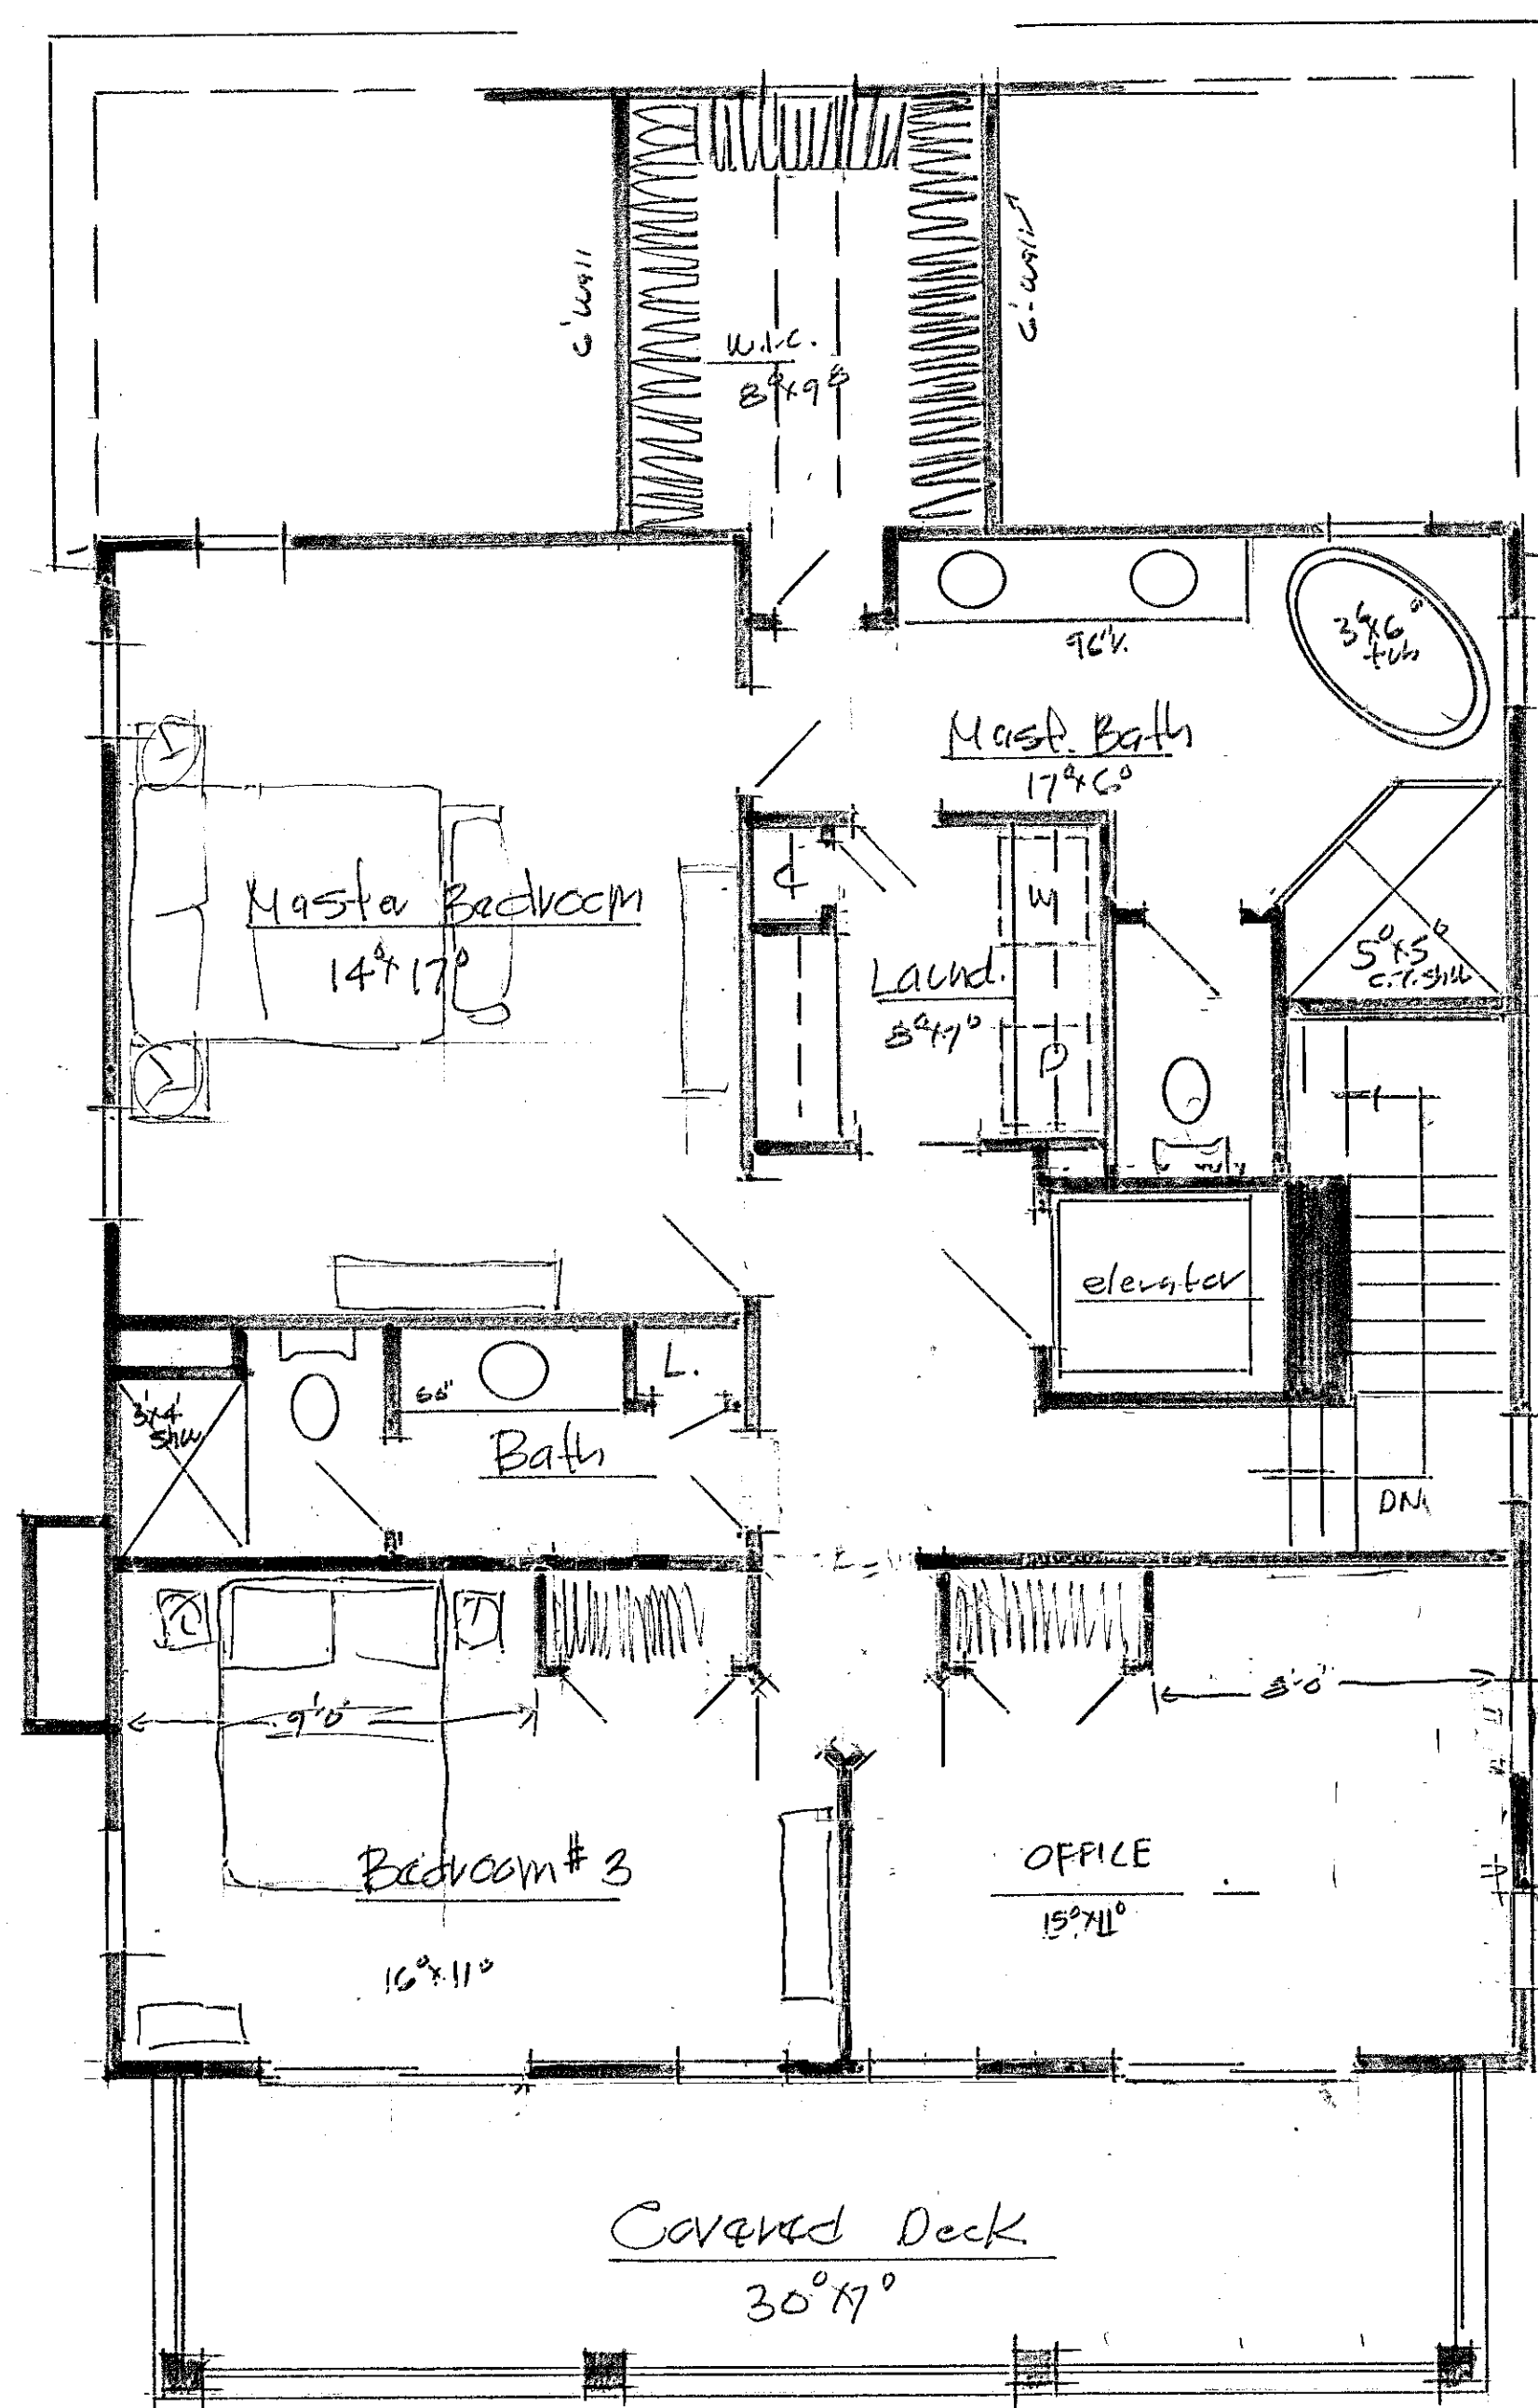

THESE PLANS AND THE DESIGN CONTAINED HEREIN ARE THE PROPERTY OF RESIDENTIAL DESIGNS, LTD. AND MAY NOT BE REPRODUCED OR USED IN ANY MANNER WITHOUT THE WRITTEN PERMISSION OF RESIDENTIAL DESIGNS, LTD. CHESAPEAKE VA. UNDER PENALTY OF LAW.

RESIDENTIAL DESIGNS, LTD.
CARROLL W. JOHNSON
Post Office Box 1610 - Chesapeake, Virginia 23328
(571) 588-5300 RESIDENTIALDESIGNS@GMAIL.COM

DATE: _____
DESIGN BY: CWJ
DRAWN BY: CWJ

REVISIONS

JOB NO. _____

SHEET NO. _____