



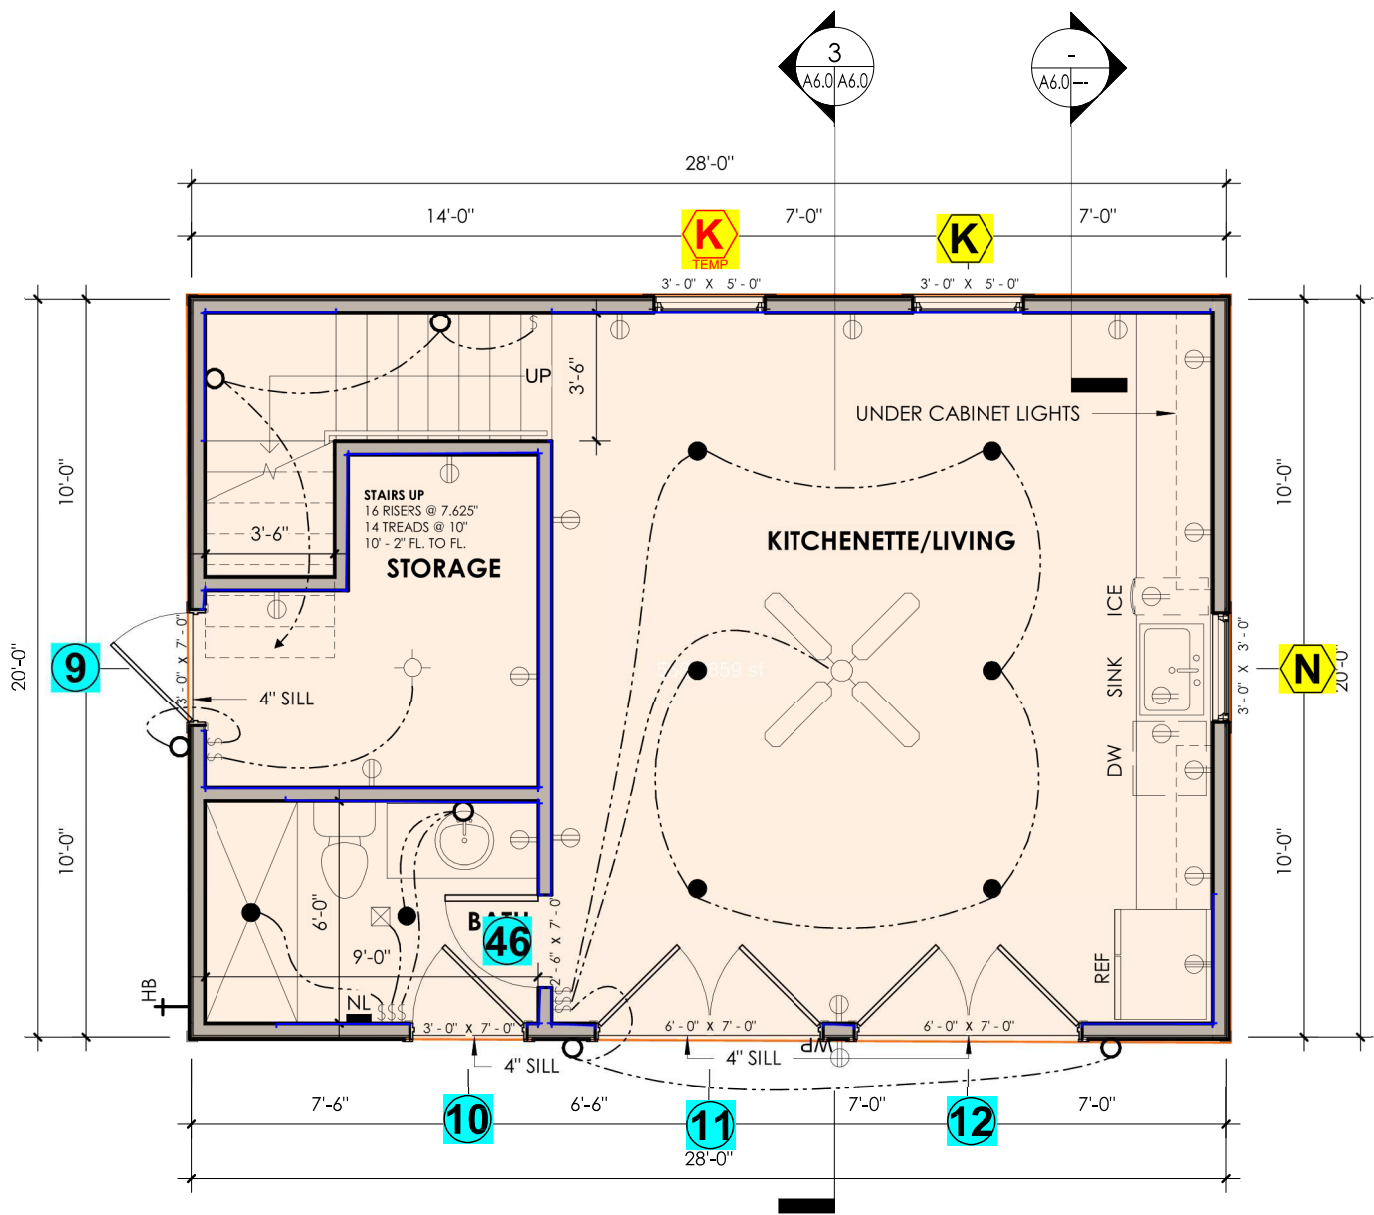

POOL HOUSE - FIRST FLOOR PLAN

1/4" = 1'-0"

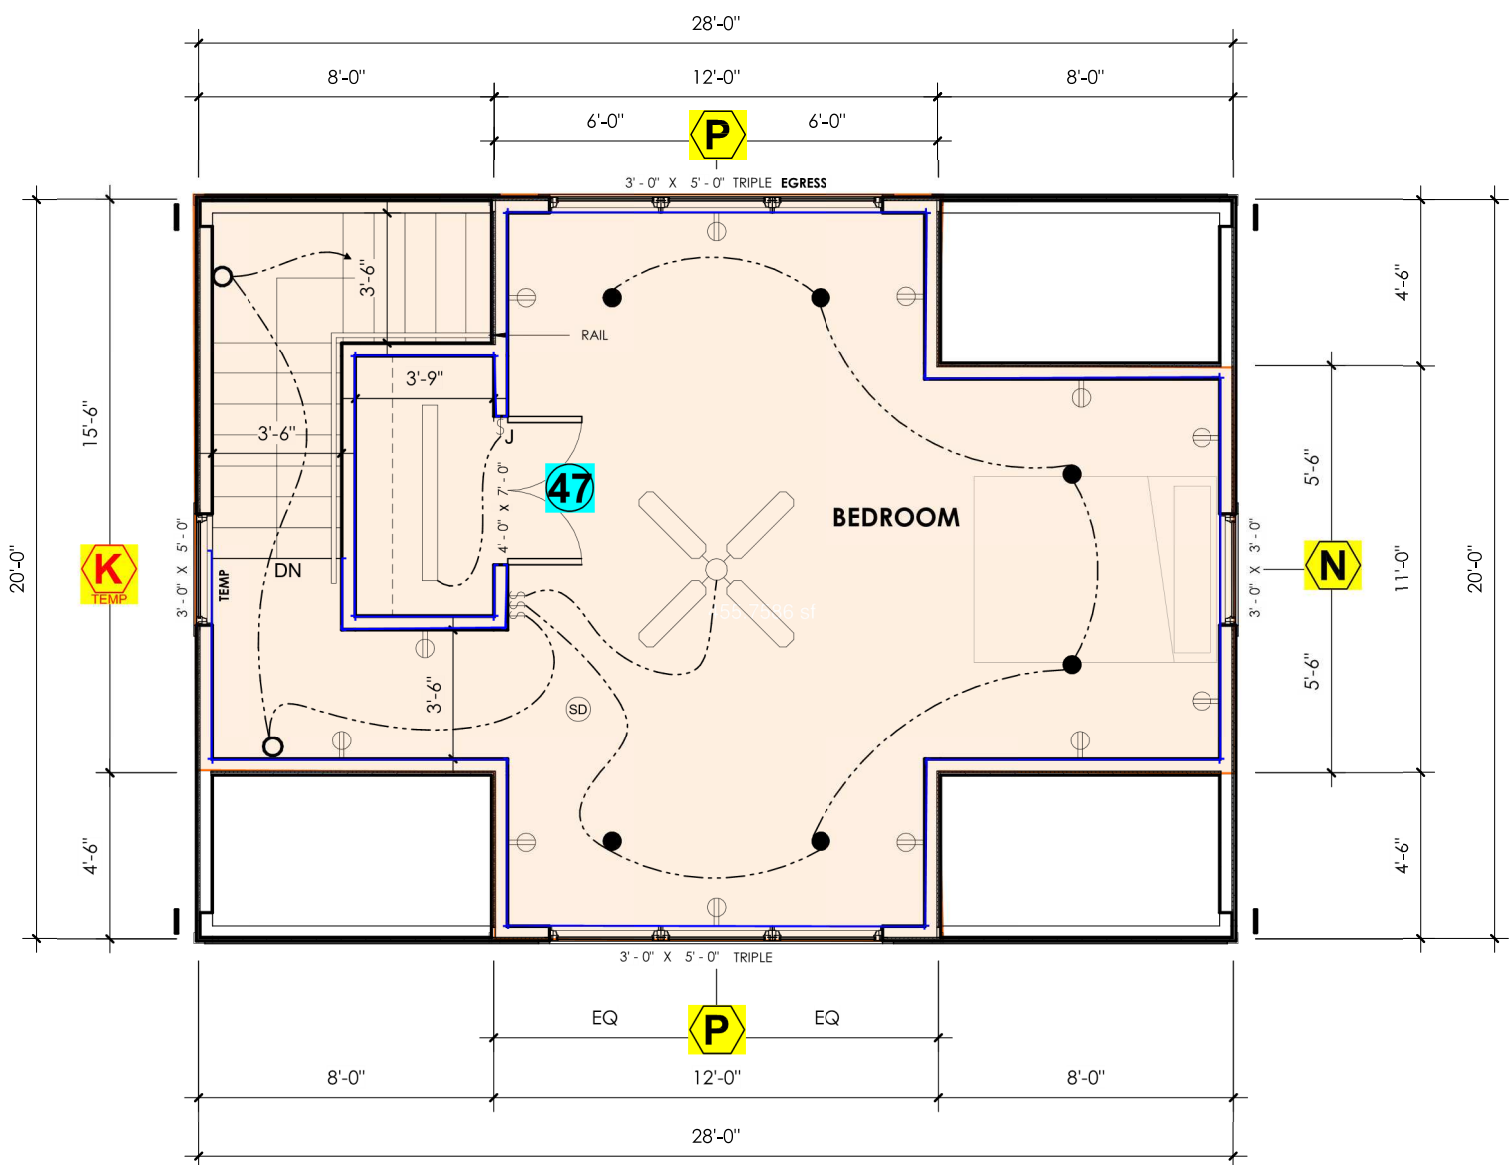

POOL HOUSE - SECOND FLOOR PLAN

1/4" = 1'-0"