


NOTE:

1. COORDINATE ALL NEW WORK WITH CIVIL PLANS AND ADJUSTED GRADES.

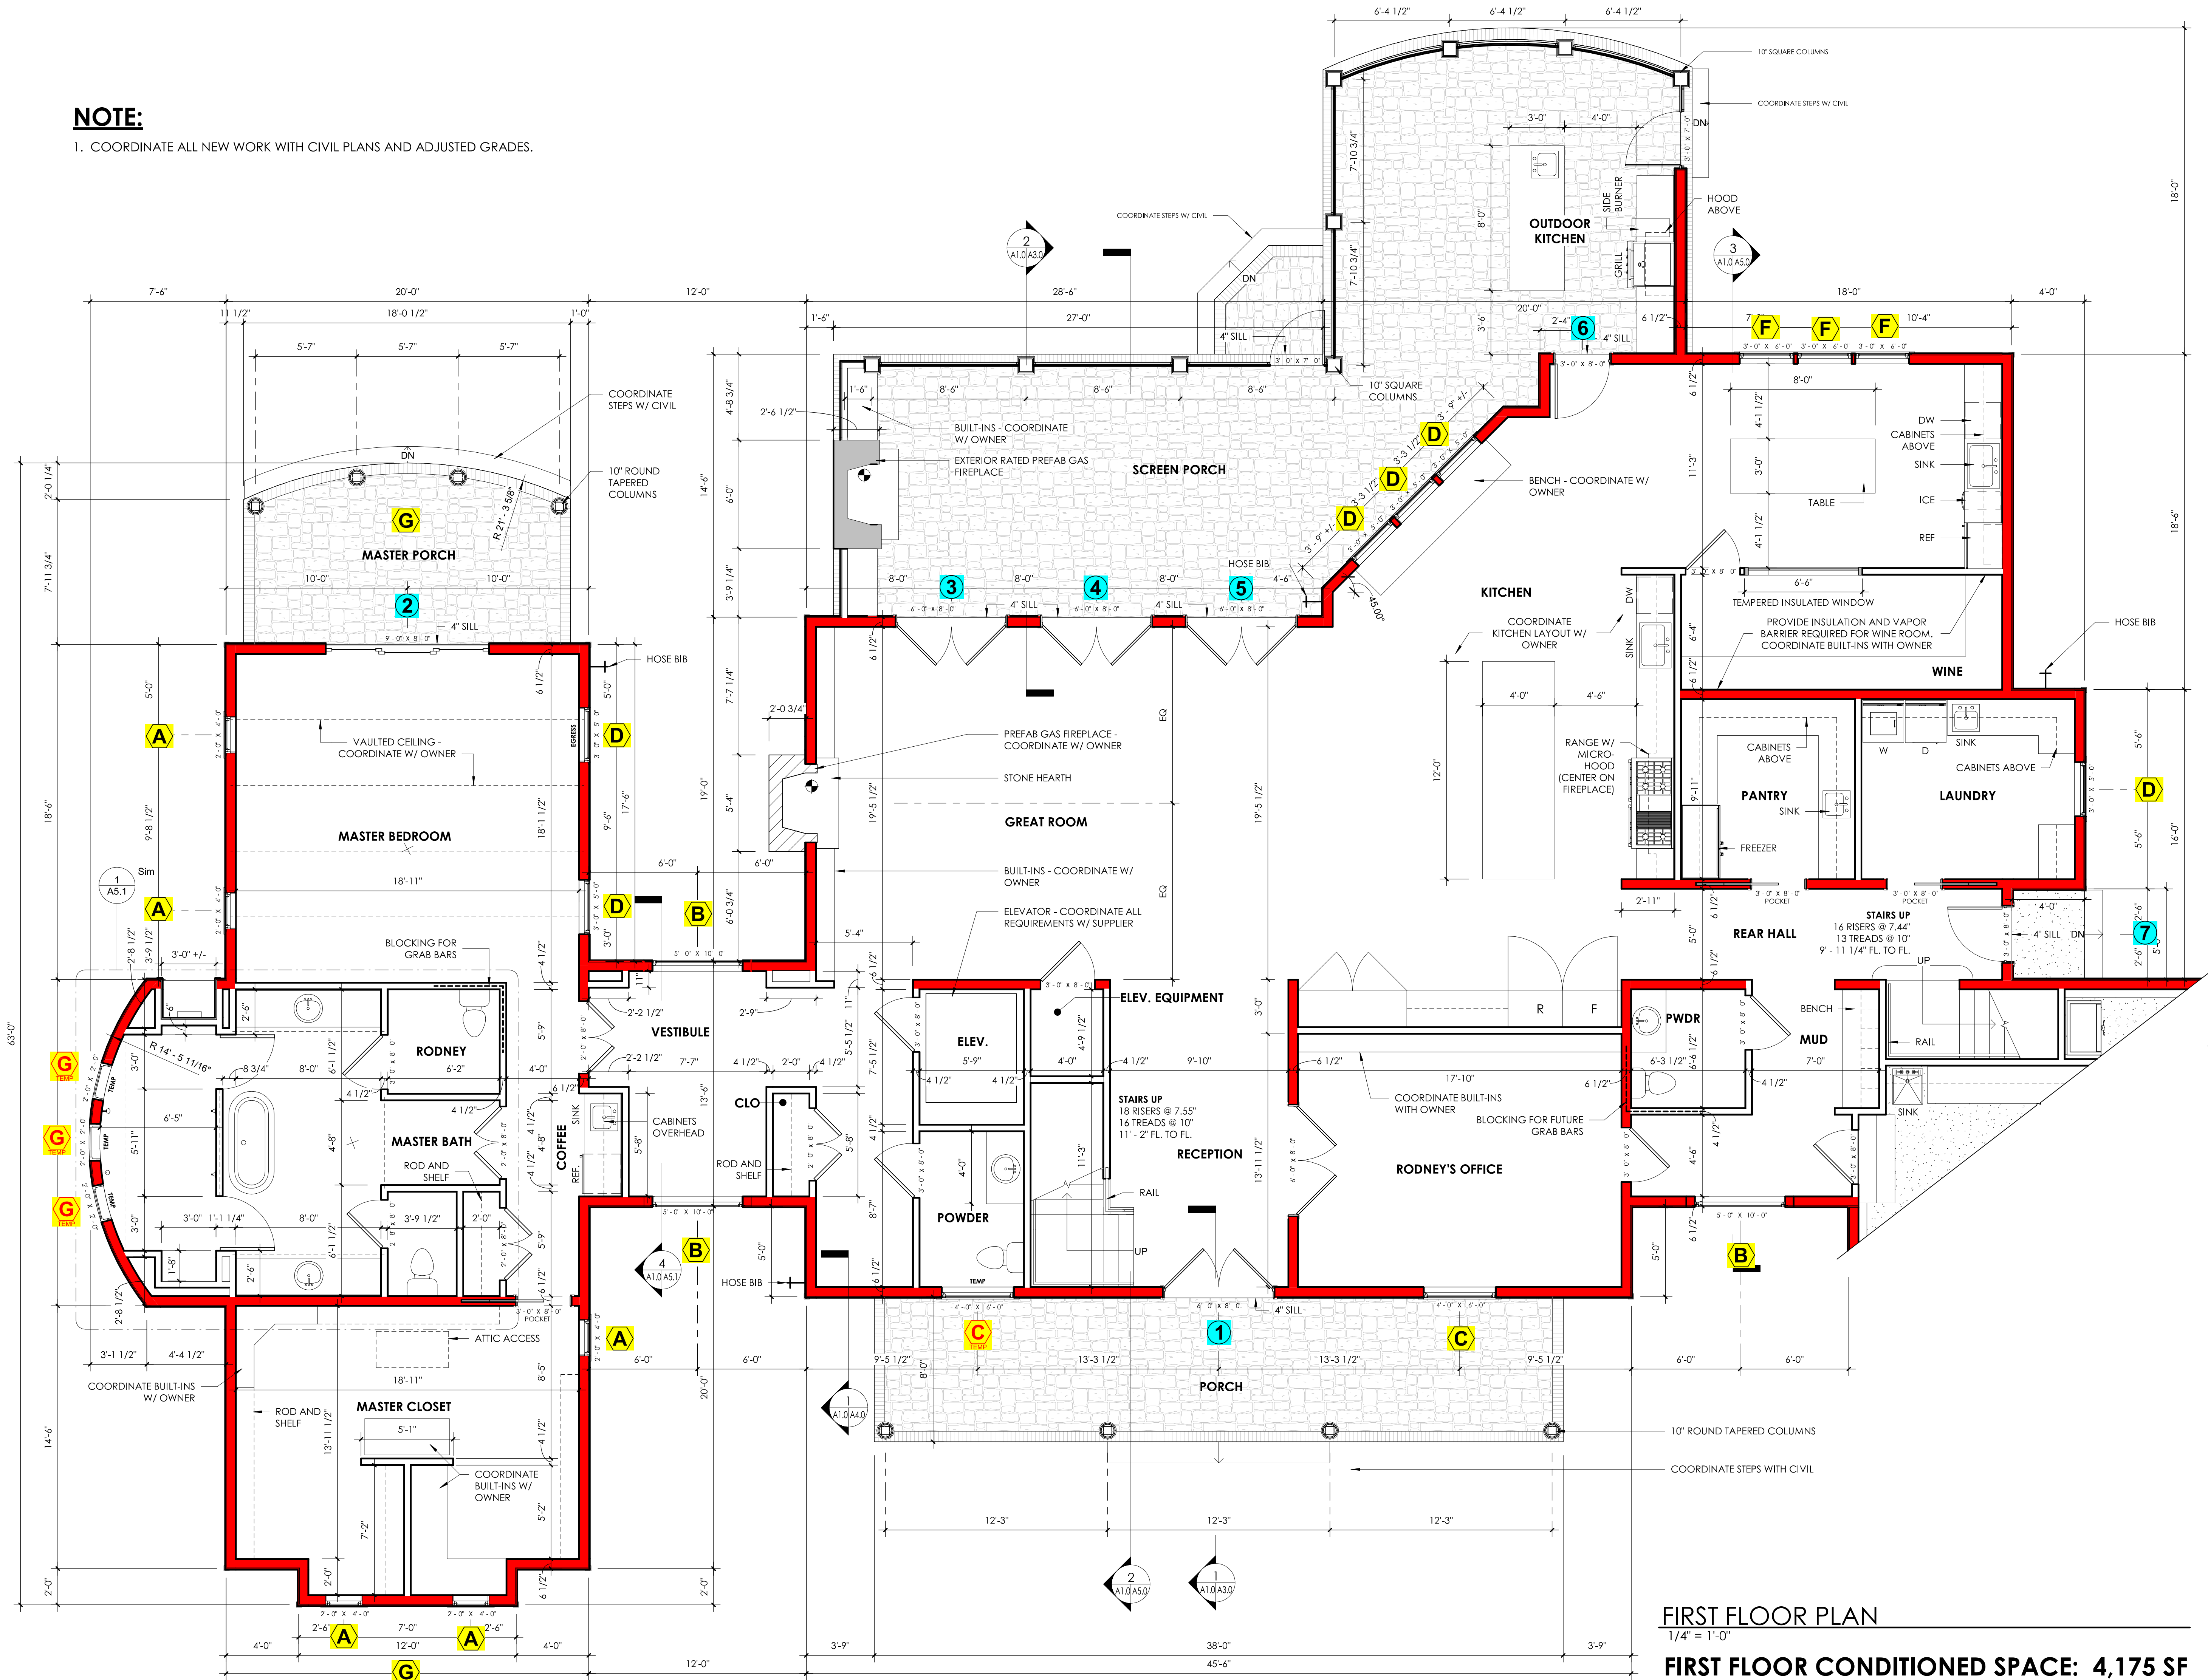


FIRST FLOOR PLAN

1/4" = 1'-0"


FIRST FLOOR CONDITIONED SPACE: 4,175 SF

NEW RESIDENCE FOR
RODNEY DUCKWORTH
142 PINEWOOD ROAD, VIRGINIA BEACH, VA 23451

COVINGTON
HENDRIX
ANDERSON
ARCHITECTS

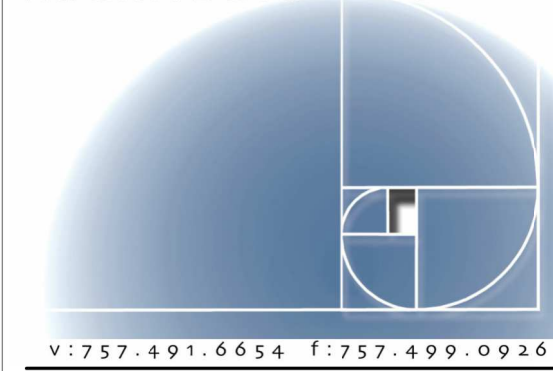


V: 757.491.6654 F: 757.499.0926

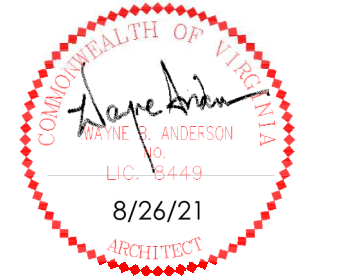

CHA PROJECT	21023
ISSUE DATE	8/26/21
REVISION NO.	DATE

FIRST FLOOR PLAN

A1.0

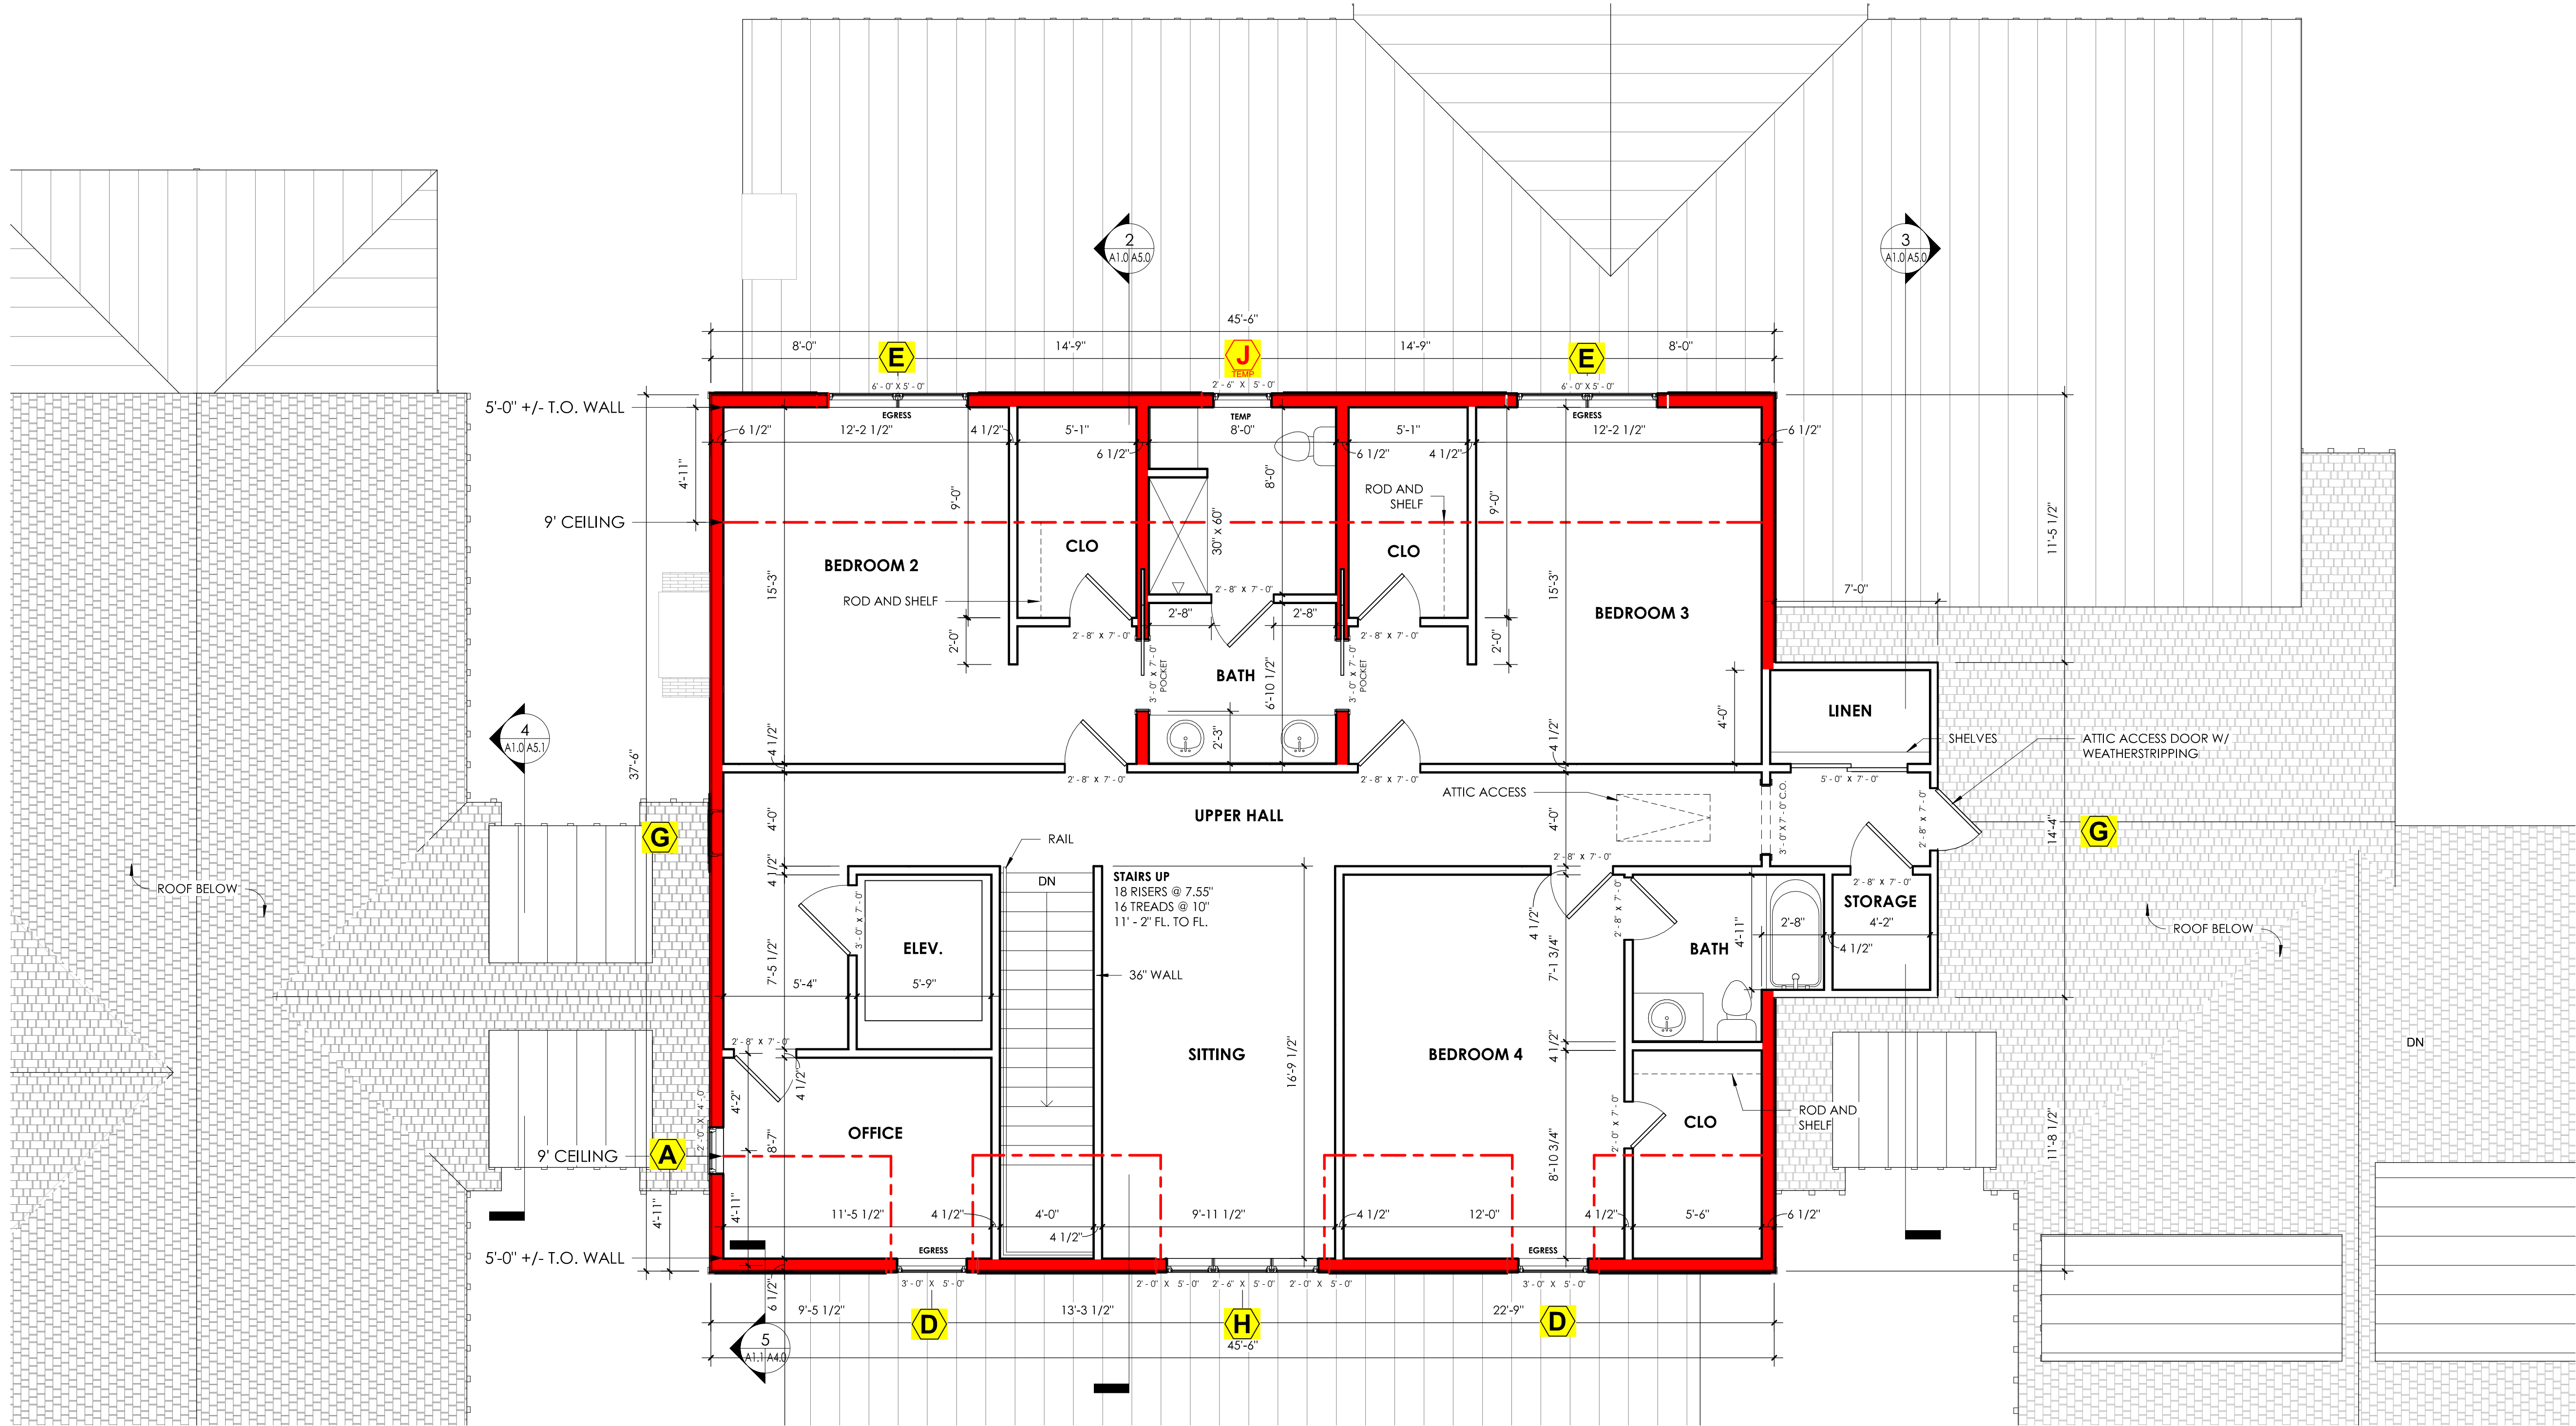

SECOND FLOOR
1/4" = 1'-0"



SECOND FLOOR CONDITIONED SPACE: 1,804 SF

WINDOW & DOOR NOTES

1. PROVIDE LOW E GLASS FOR ALL WINDOW UNITS UNLESS OTHERWISE NOTED.
2. PROVIDE TEMPERED GLASS IN ALL DOOR/WINDOW/STOREFRONT SYSTEMS AS INDICATED AND AS REQUIRED BY CODE.
3. PROVIDE MFG. STANDARD SCREENS UNLESS OTHERWISE NOTED.
4. WINDOW UNIT SIZES SHOWN ARE APPROXIMATE AND ARE PROVIDED FOR REFERENCE ONLY. CONTRACTOR TO COORDINATE AND VERIFY REQUIRED ROUGH OPENING REQUIREMENTS WITH WINDOW MFG.
5. PROVIDE GRILLES AS INDICATED ON ELEVATIONS.
6. PROVIDE COMPOSITE OR FIBERGLASS INTERIOR FRAME AND TRIM AT ALL WET LOCATIONS, TYP.
7. COORDINATE HARDWARE SELECTION WITH OWNER.

NEW RESIDENCE FOR
RODNEY DUCKWORTH
142 PINEWOOD ROAD, VIRGINIA BEACH, VA 23451

COVINGTON HENDRIX ANDERSON
360 Southport Circle
Virginia Beach, VA 23462
www.covingtonhendrix.com

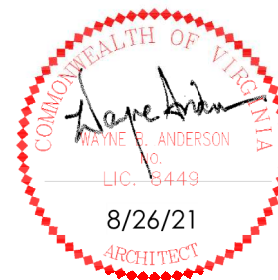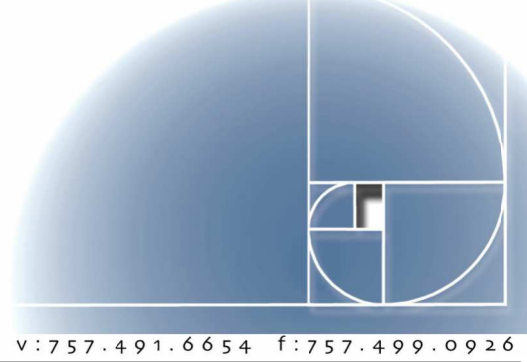


CHA PROJECT	21023
ISSUE DATE	8/26/21
REVISION NO.	DATE


SECOND FLOOR PLAN

A1.1


8/26/2021 12:44:38 PM

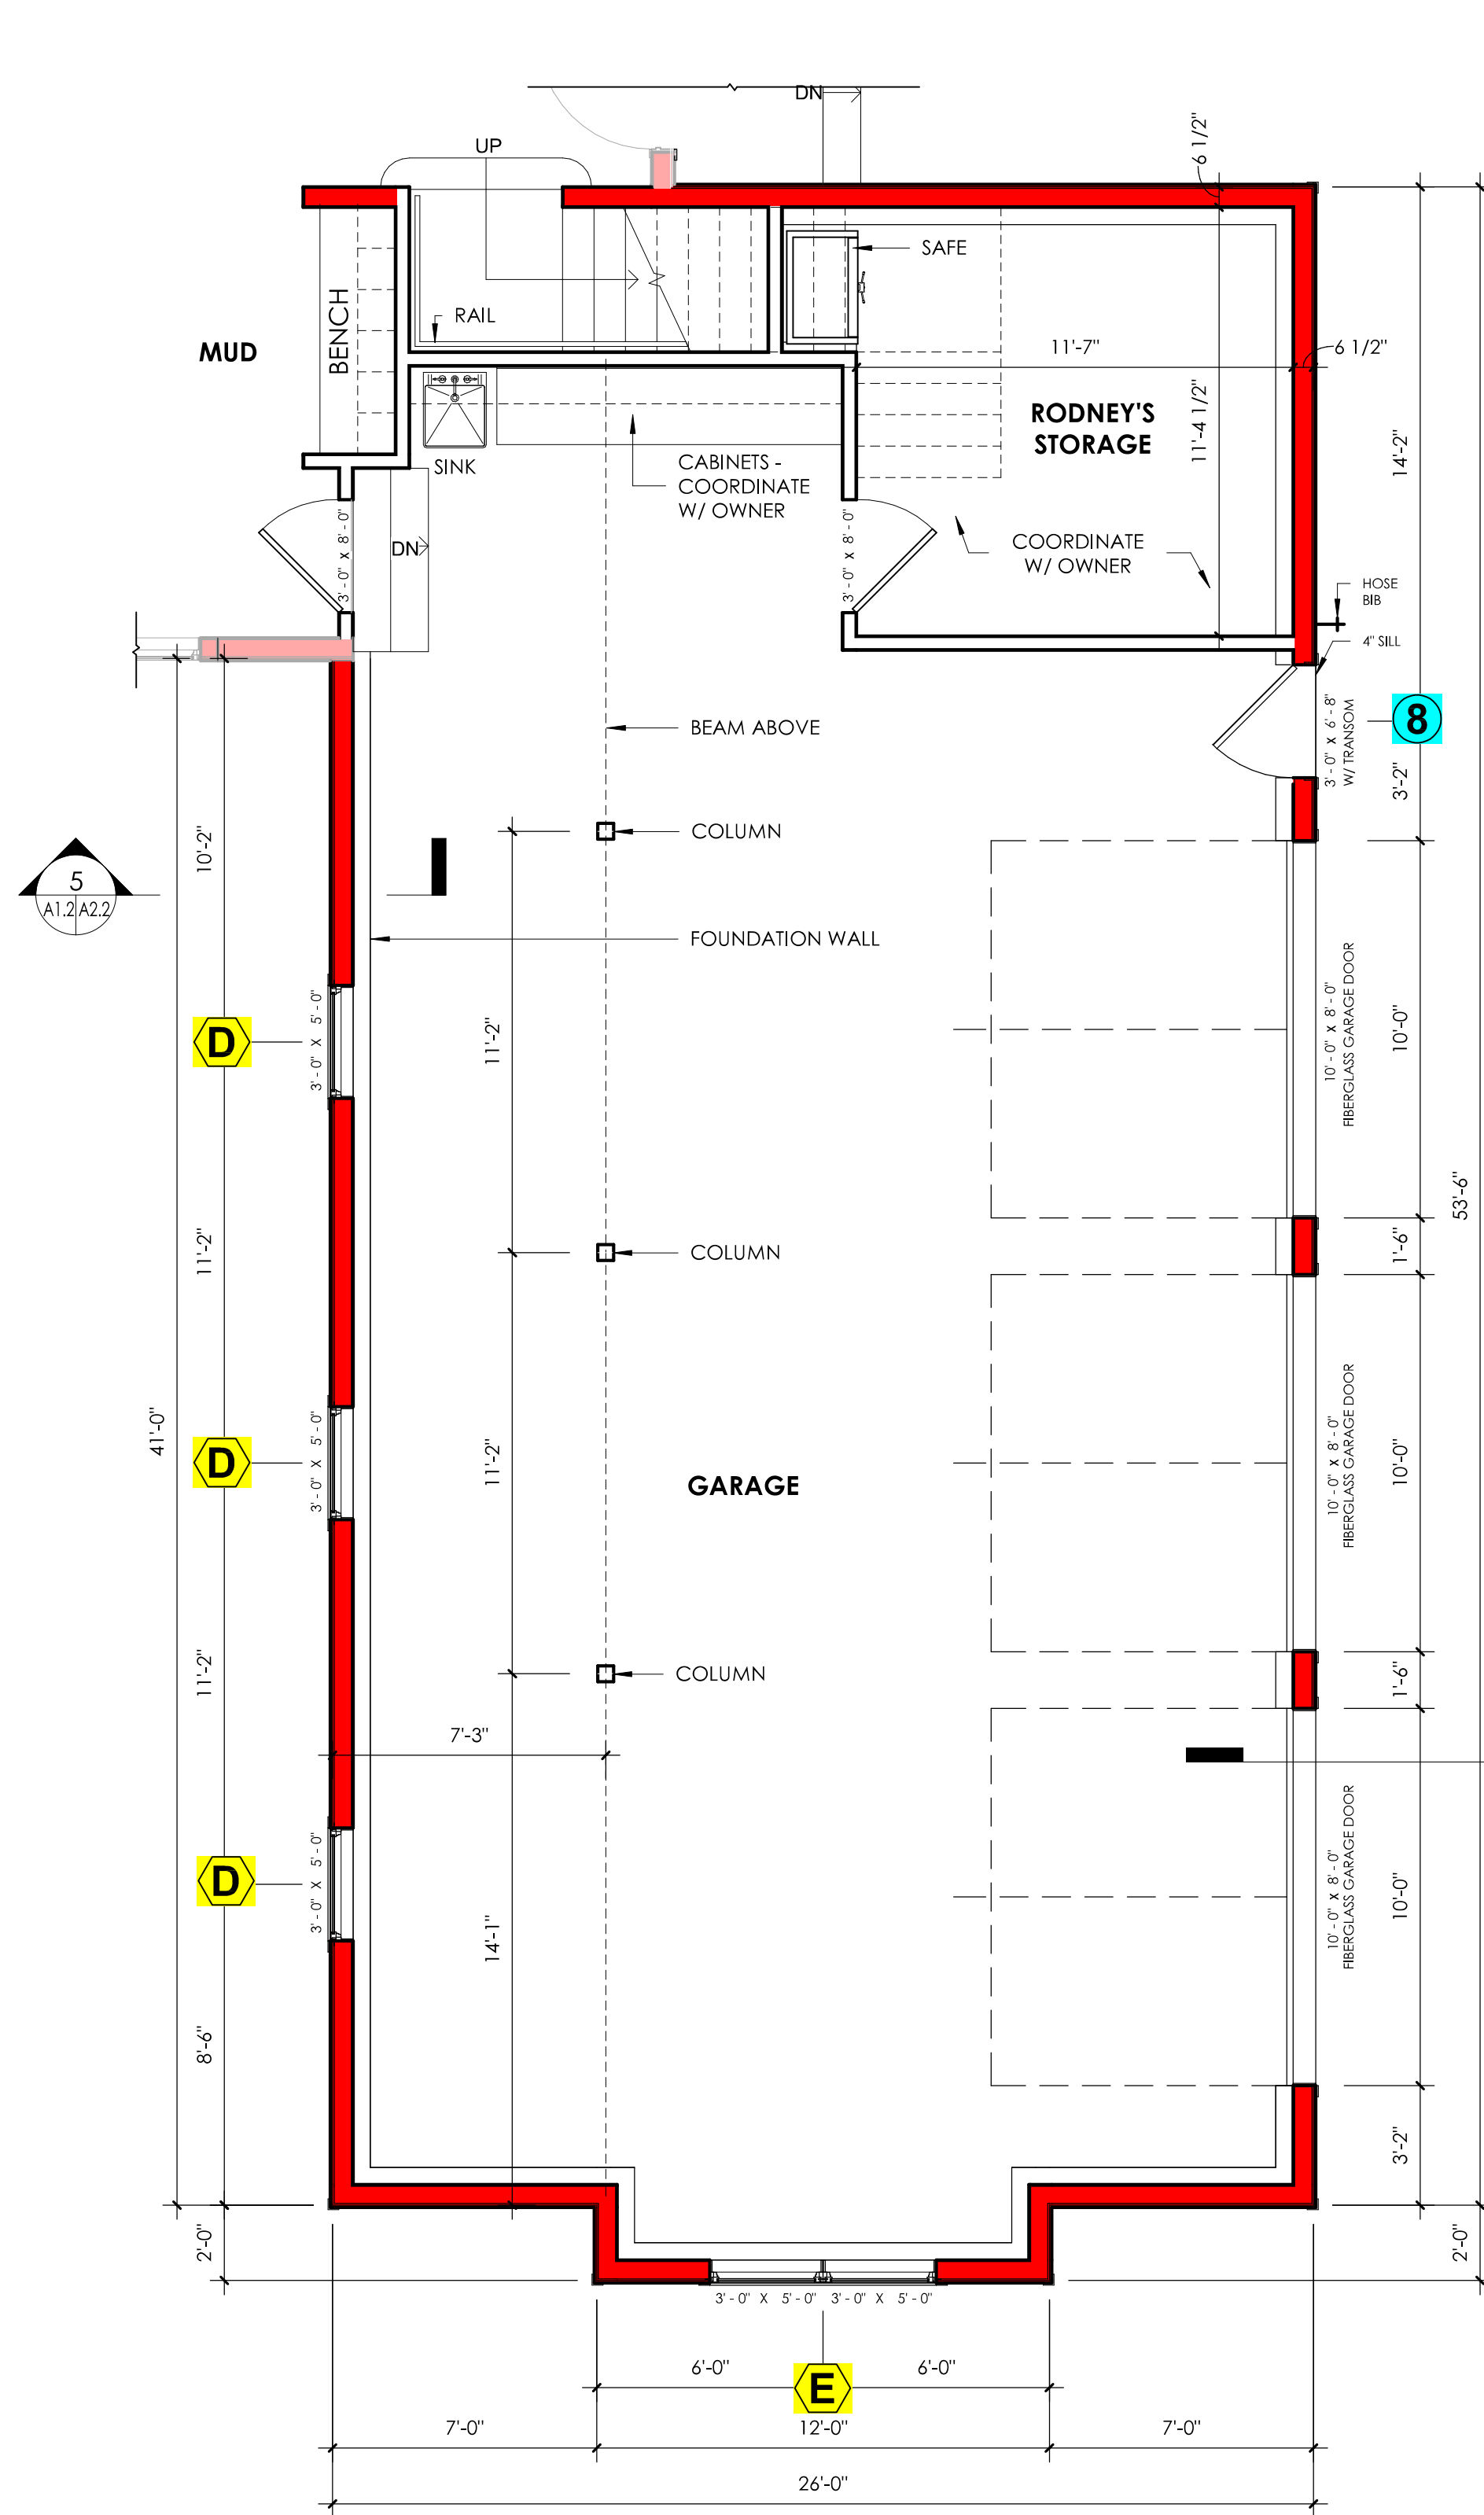

GARAGE FLOOR PLAN
1/4" = 1'-0"

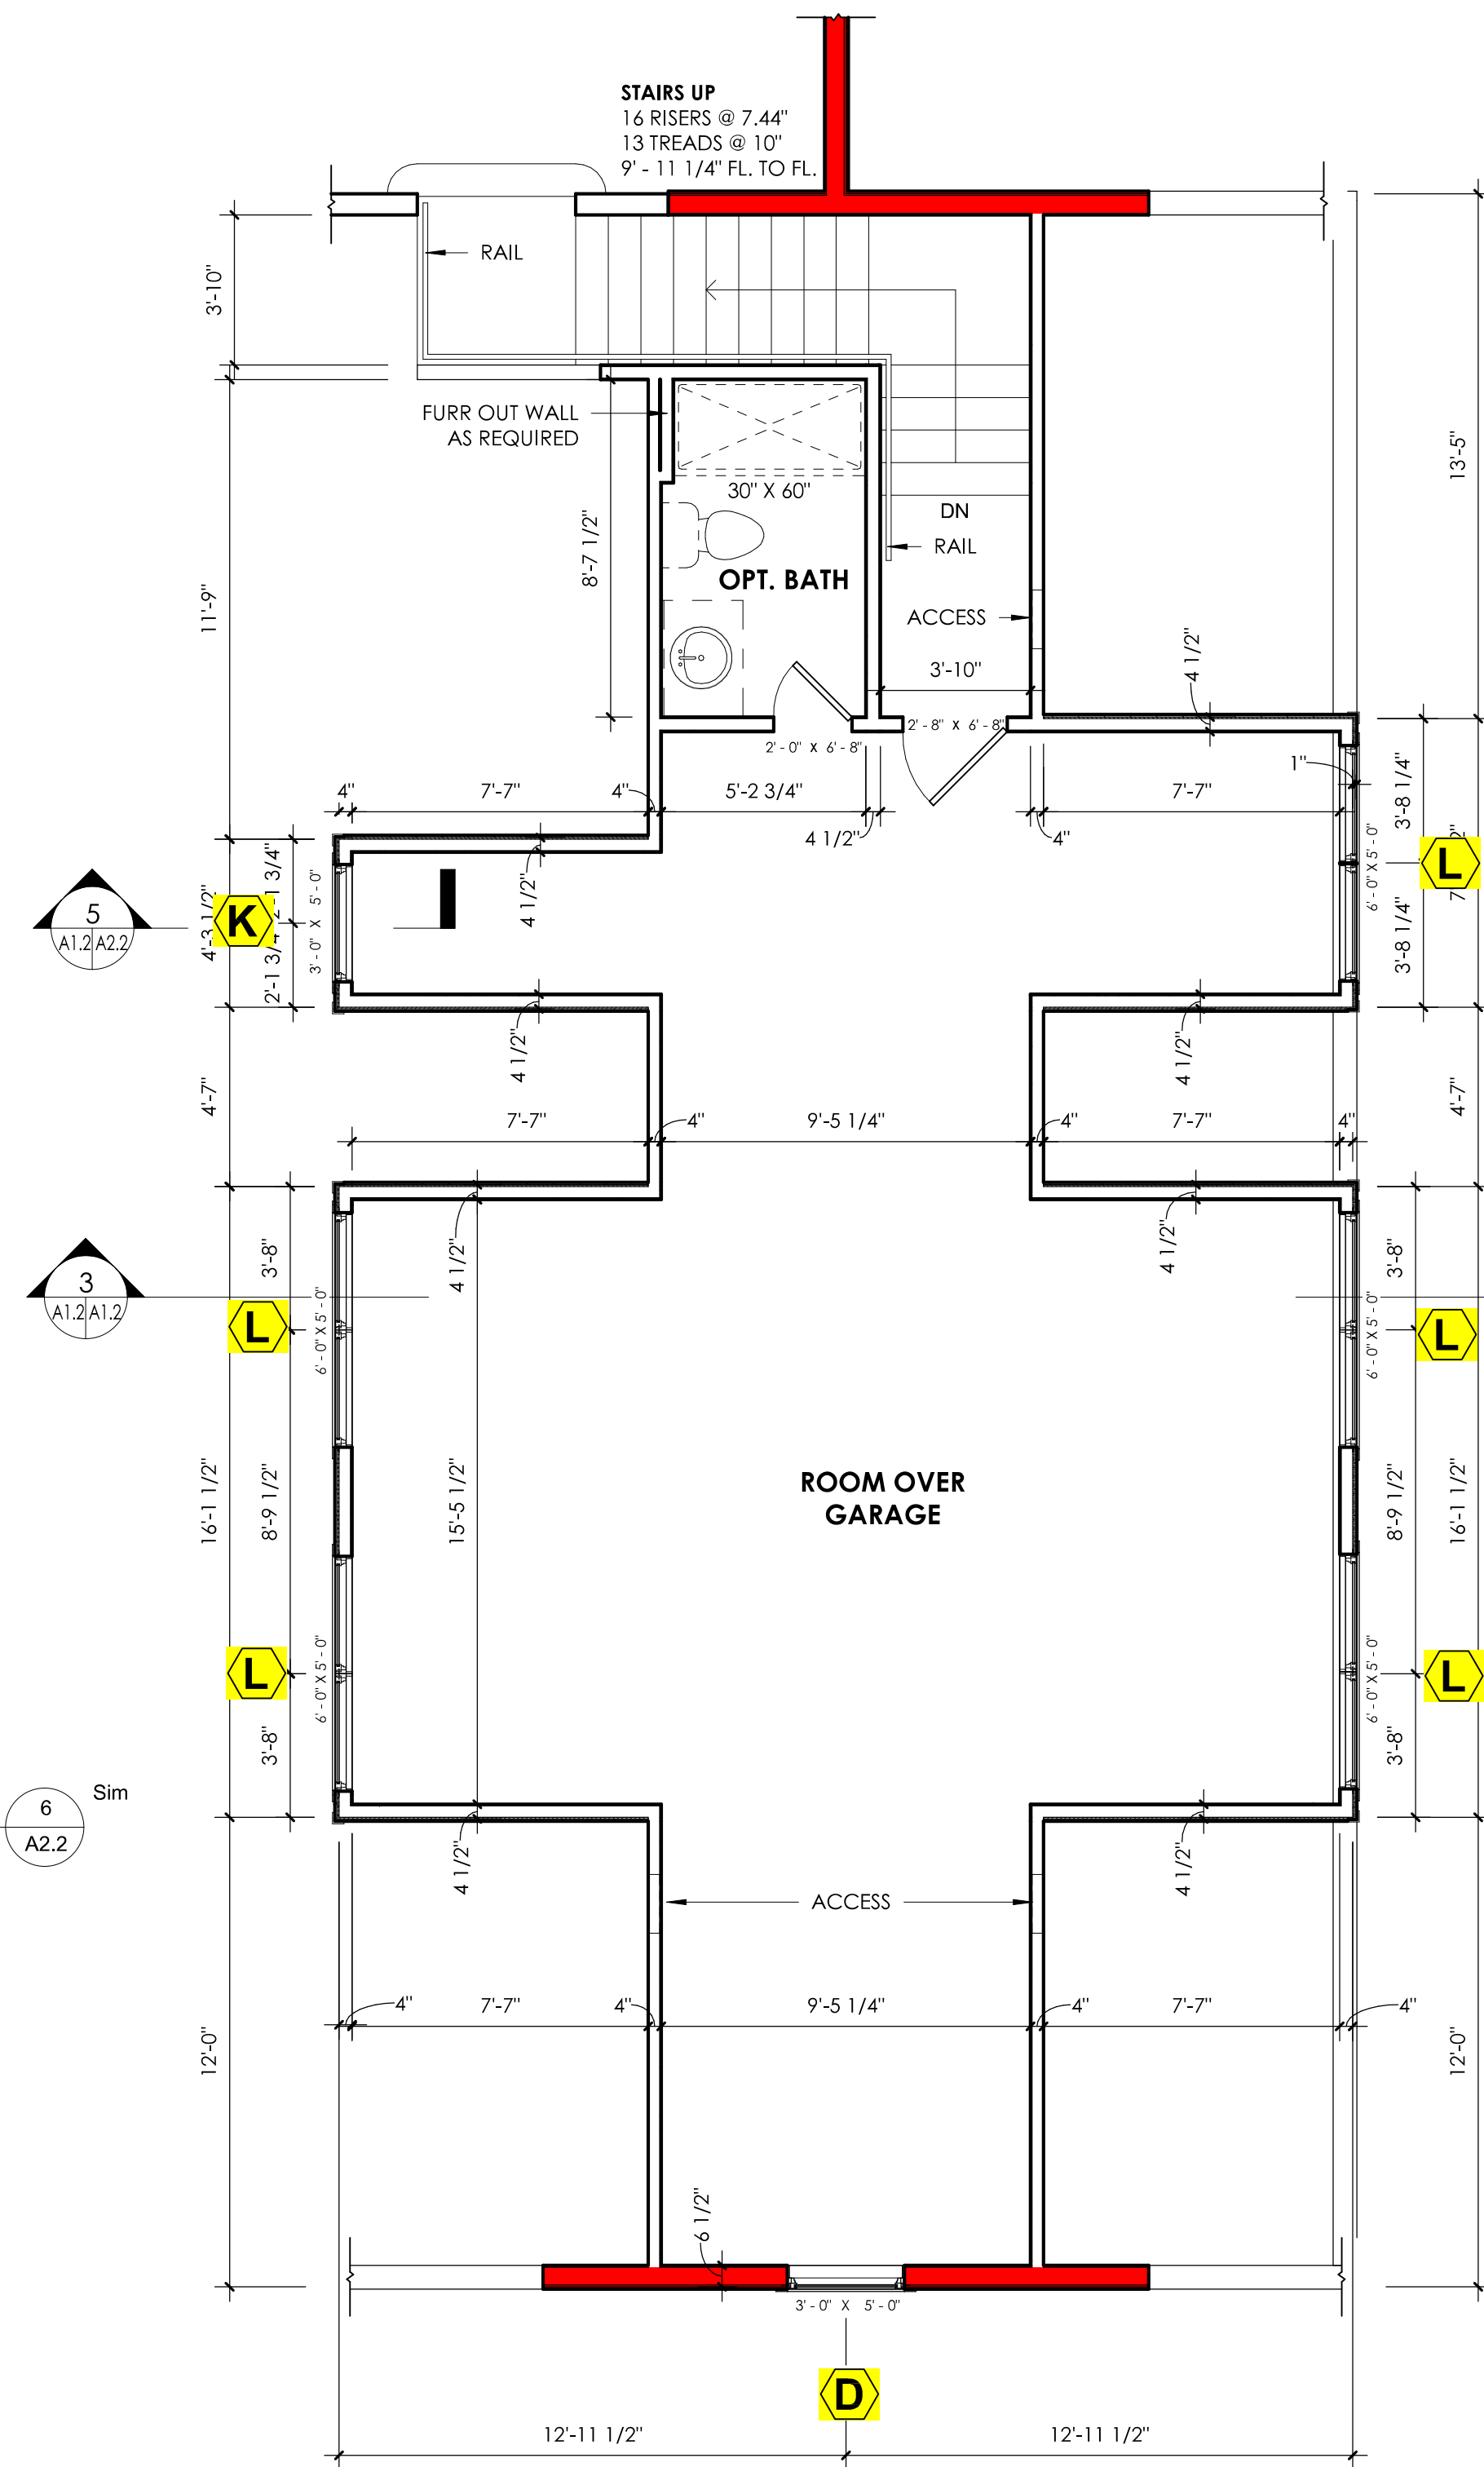

GARAGE SECOND FLOOR
1/4" = 1'-0"

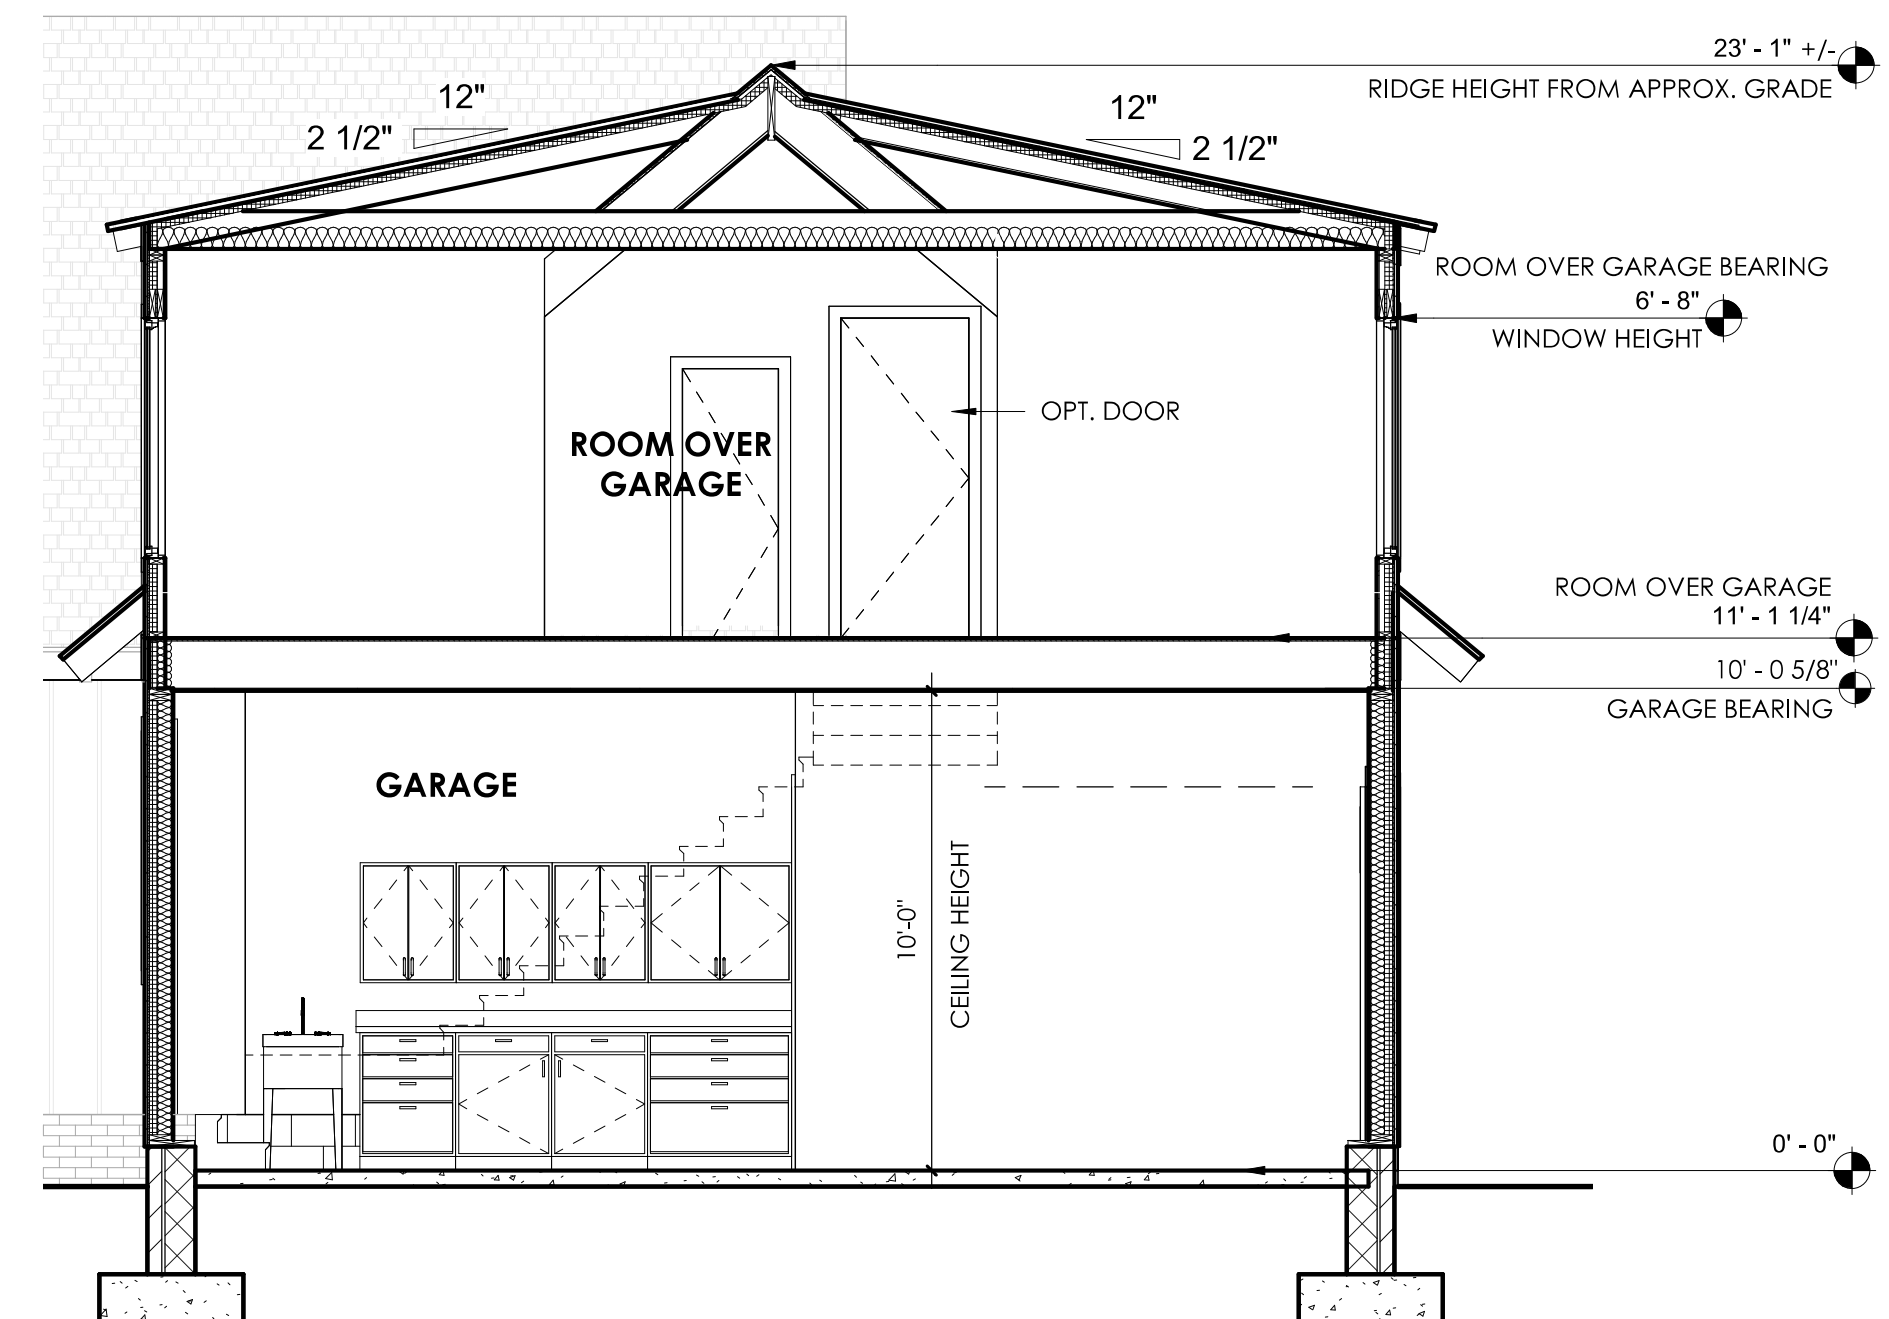

GARAGE SECTION
1/4" = 1'-0"


Window Schedule

Description	Quantity
Mark A	6
Mark B	3
Mark C Temp	1
Mark C	1
Mark D	12
Mark E	3
Mark F	3
Mark G Temp	3
Mark G	4
Mark H	1
Mark J Temp	1
Mark K	1
Mark L	5

ROOM OVER GARAGE CONDITIONED SPACE: 872 SF

NEW RESIDENCE FOR
RODNEY DUCKWORTH
142 PINEWOOD ROAD, VIRGINIA BEACH, VA 23451

COVINGTON
HENDRIX
ANDERSON

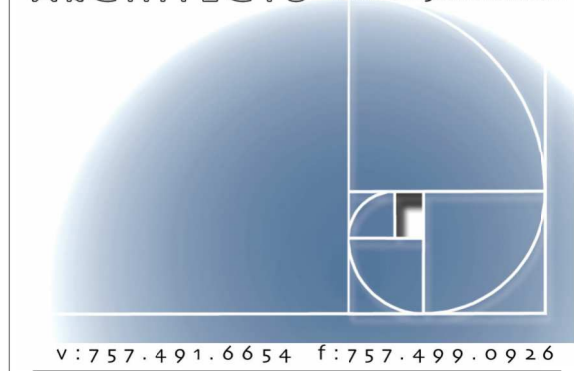

8/26/21
8/26/21

CHA PROJECT 21023
ISSUE DATE 8/26/21
REVISION NO. DATE

GARAGE PLANS AND
SECTIONS

A1.2